
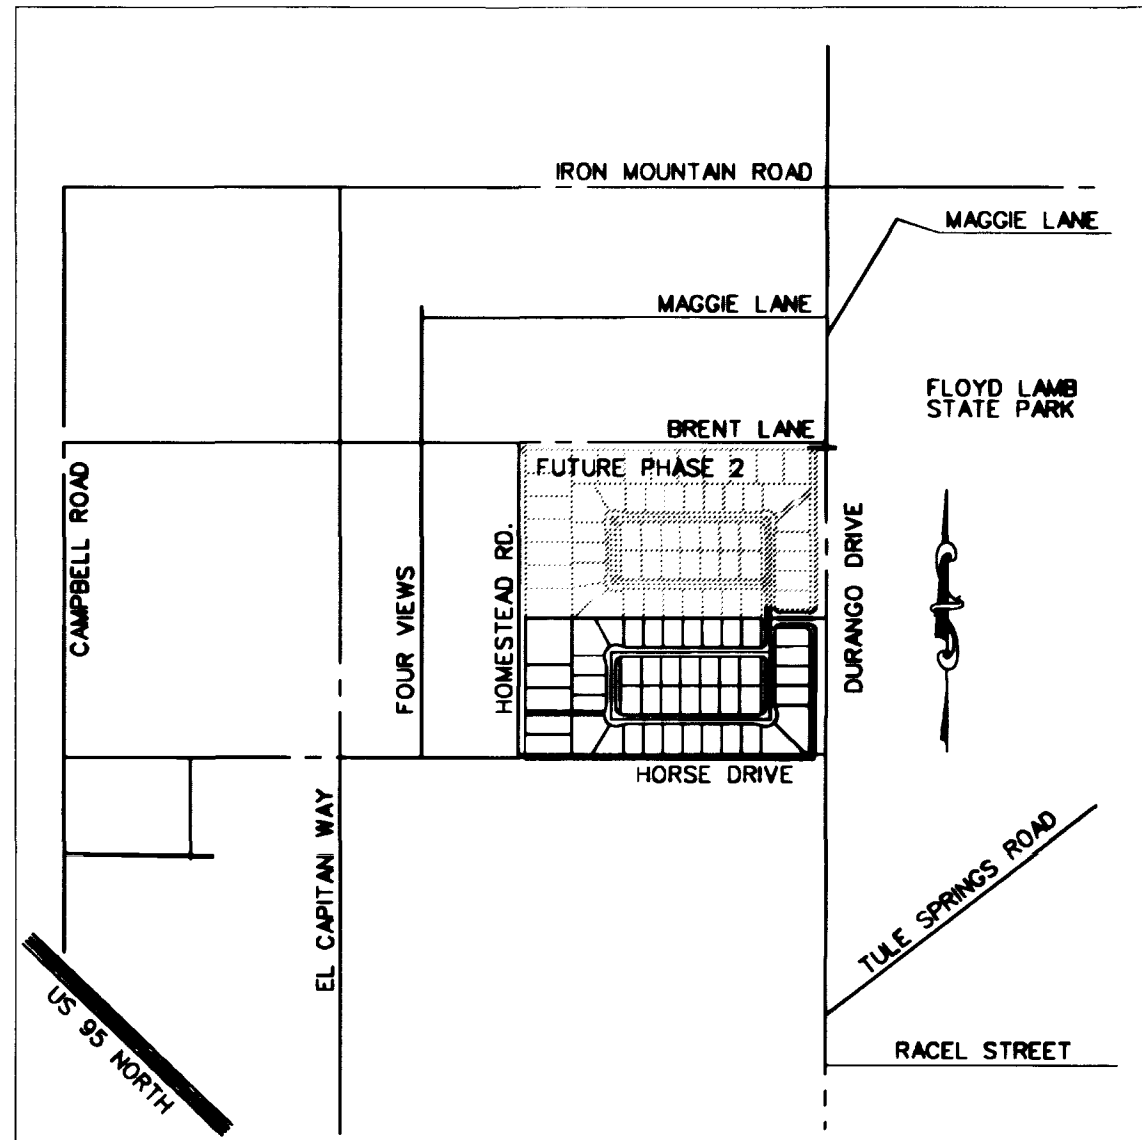


Avoid cutting underground utility lines. It's costly.

Call before
you Dig
1-800-227-2600

Avoid cutting underground utility lines. It's costly.

Call before
you Overhead
1-702-593-6111

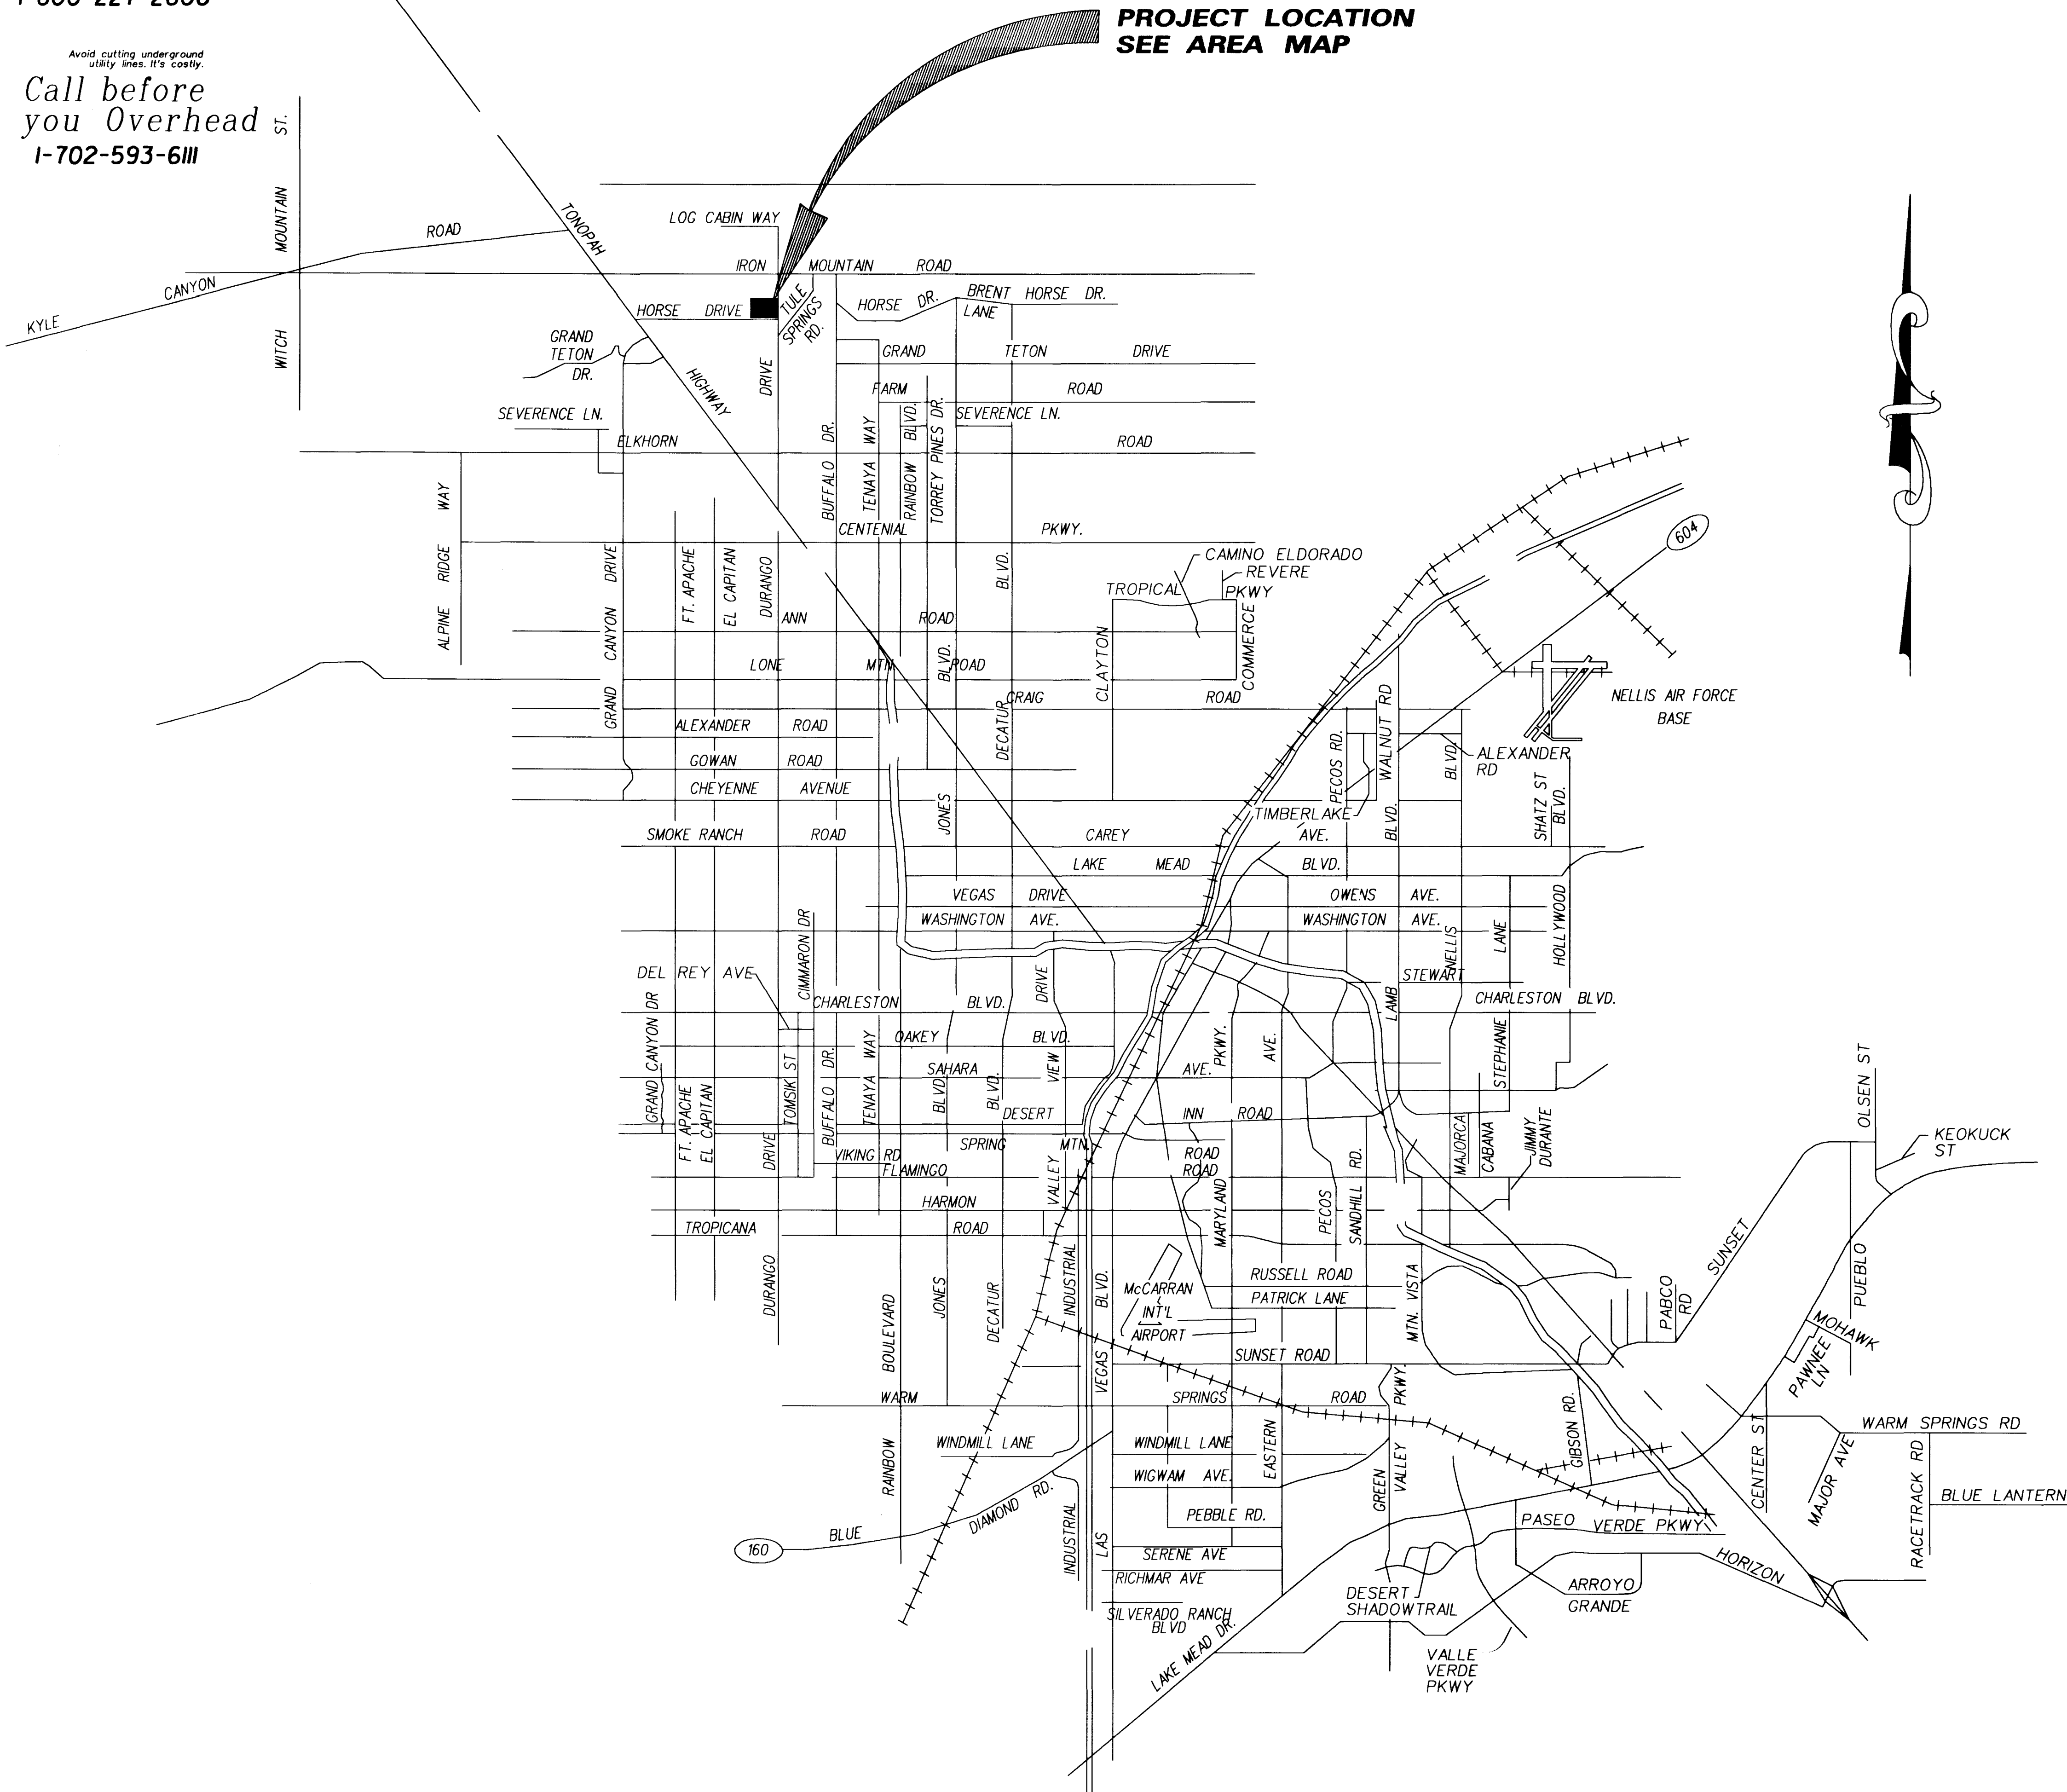


AREA MAP

SCALE: NONE

SHEET INDEX

SHEET NUMBER	SHEET	DESCRIPTION
1	C1	COVER SHEET
2	C2	VICINITY MAP
3	C3	GENERAL NOTES SHEET
4	C4	QUANTITY AND SCHEDULE SHEET
5	C5	MASTER UTILITY PLAN (EAST HALF)
6	C6	MASTER UTILITY PLAN (WEST HALF)
7	G1	GRADING PLAN (EAST)
8	G2	GRADING PLAN (WEST)
9	TS1	SIGNAGE, STRIPING, & STREETLIGHTING PLAN (EAST HALF)
10	TS2	SIGNAGE, STRIPING, & STREETLIGHTING PLAN (WEST HALF)
11	SS1	PLAN AND PROFILE: DURANGO DRIVE STA 17+11.69 TO STA 23+49.96
12	SS2	PLAN AND PROFILE: HOMESTEAD STREET STA 16+30.00 TO STA 23+48.75
13	SS3	PLAN AND PROFILE: MYSTIC VALLEY DRIVE STA 7+57.86 TO STA 17+62.00
14	SS4	PLAN AND PROFILE: DESERT NIGHT STREET STA 10+00.00 TO STA 12+91.00
15	SS5	PLAN AND PROFILE: MIDNIGHT DRIVE STA 13+86.00 TO STA 18+73.00
16	SS6	PLAN AND PROFILE: MYSTIC NIGHT PLACE STA 10+00.00 TO STA 16+96.13
17	SS7	PLAN AND PROFILE: DRAINAGE EASEMENT STA 10+05.00 TO STA 12+29.50
18	D1	TYPICAL STREET SECTION AND DETAILS

RICHMOND AMERICAN HOMES OF NEVADA INC.
7280 WEST PEAKE AVE. #2
LAS VEGAS, NV 89128
(702) 240-0600

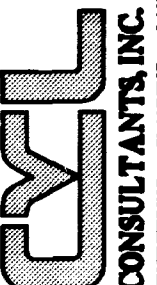

VICINITY MAP

MYSTIC VALLEY
PHASE I

SHEET

TITLE


DRAWN BY: S. HOWELL, W. KIM

DESIGNED BY: E. SERRANO, M. BELEN

CHECKED BY: J. W. LELAND

PROJECT NO: 98-9031-03

SCALE: 1"=40' HORIZ.

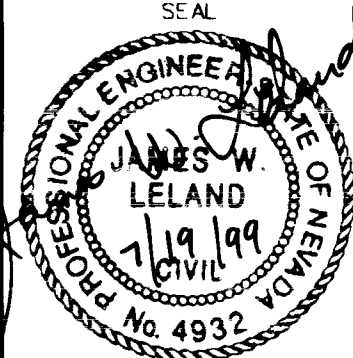

SHEET

C2

2 OF 18 SHEETS


DRAWING NO.

1074-4599-1

RE-PLT

**Call before
you Overhead it**
1-702-523-6666

PROJECT LOCATION SITE AREA MAP

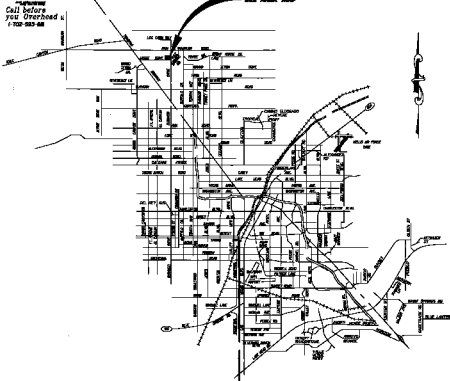

SHEET INDEX

SL#	NAME	DECT	DESCRIPTION
1	23		COVER HOLE
2	23		WENT 2'
3	23		RECENT, MUD SPENT
4	24		HARDITY AND TENDERS 1' HOLE
5	24		WENT 10' IN MUD SPENT HOLE
6	24		RECENT MUD SPENT HOLE
7	24		SPENDING PLAN CLERT
8	24		SPENDING PLAN CLERT
	DATE	TIME
RECEIVED BY:		
SIGNATURE OF USER:		
NAME OF USER:		
ADDRESS:		
CITY:		
STATE:		
ZIP CODE:		

RESEARCHER AMERICAN HOUSE OF NEVADA
WILLIAM

VACUUM MAP

4

•

[illegible]