

24-12-77

BOOK 880606

00761


PARK VEGAS

(A CONDOMINIUM SUBDIVISION)


BEING A PORTION OF THE THE SW 1/4 OF THE SW 1/4 OF SECTION 23, T. 20 S., R. 60 E., M.D.M.
CITY OF LAS VEGAS, CLARK COUNTY, NEVADA.

DETAIL BUILDING TYPE 2

NOTE : ALL BEARING ARE PARALLEL OR PERPENDICULAR TO THE BEARINGS SHOWN
ON SHEET 2 OF 4

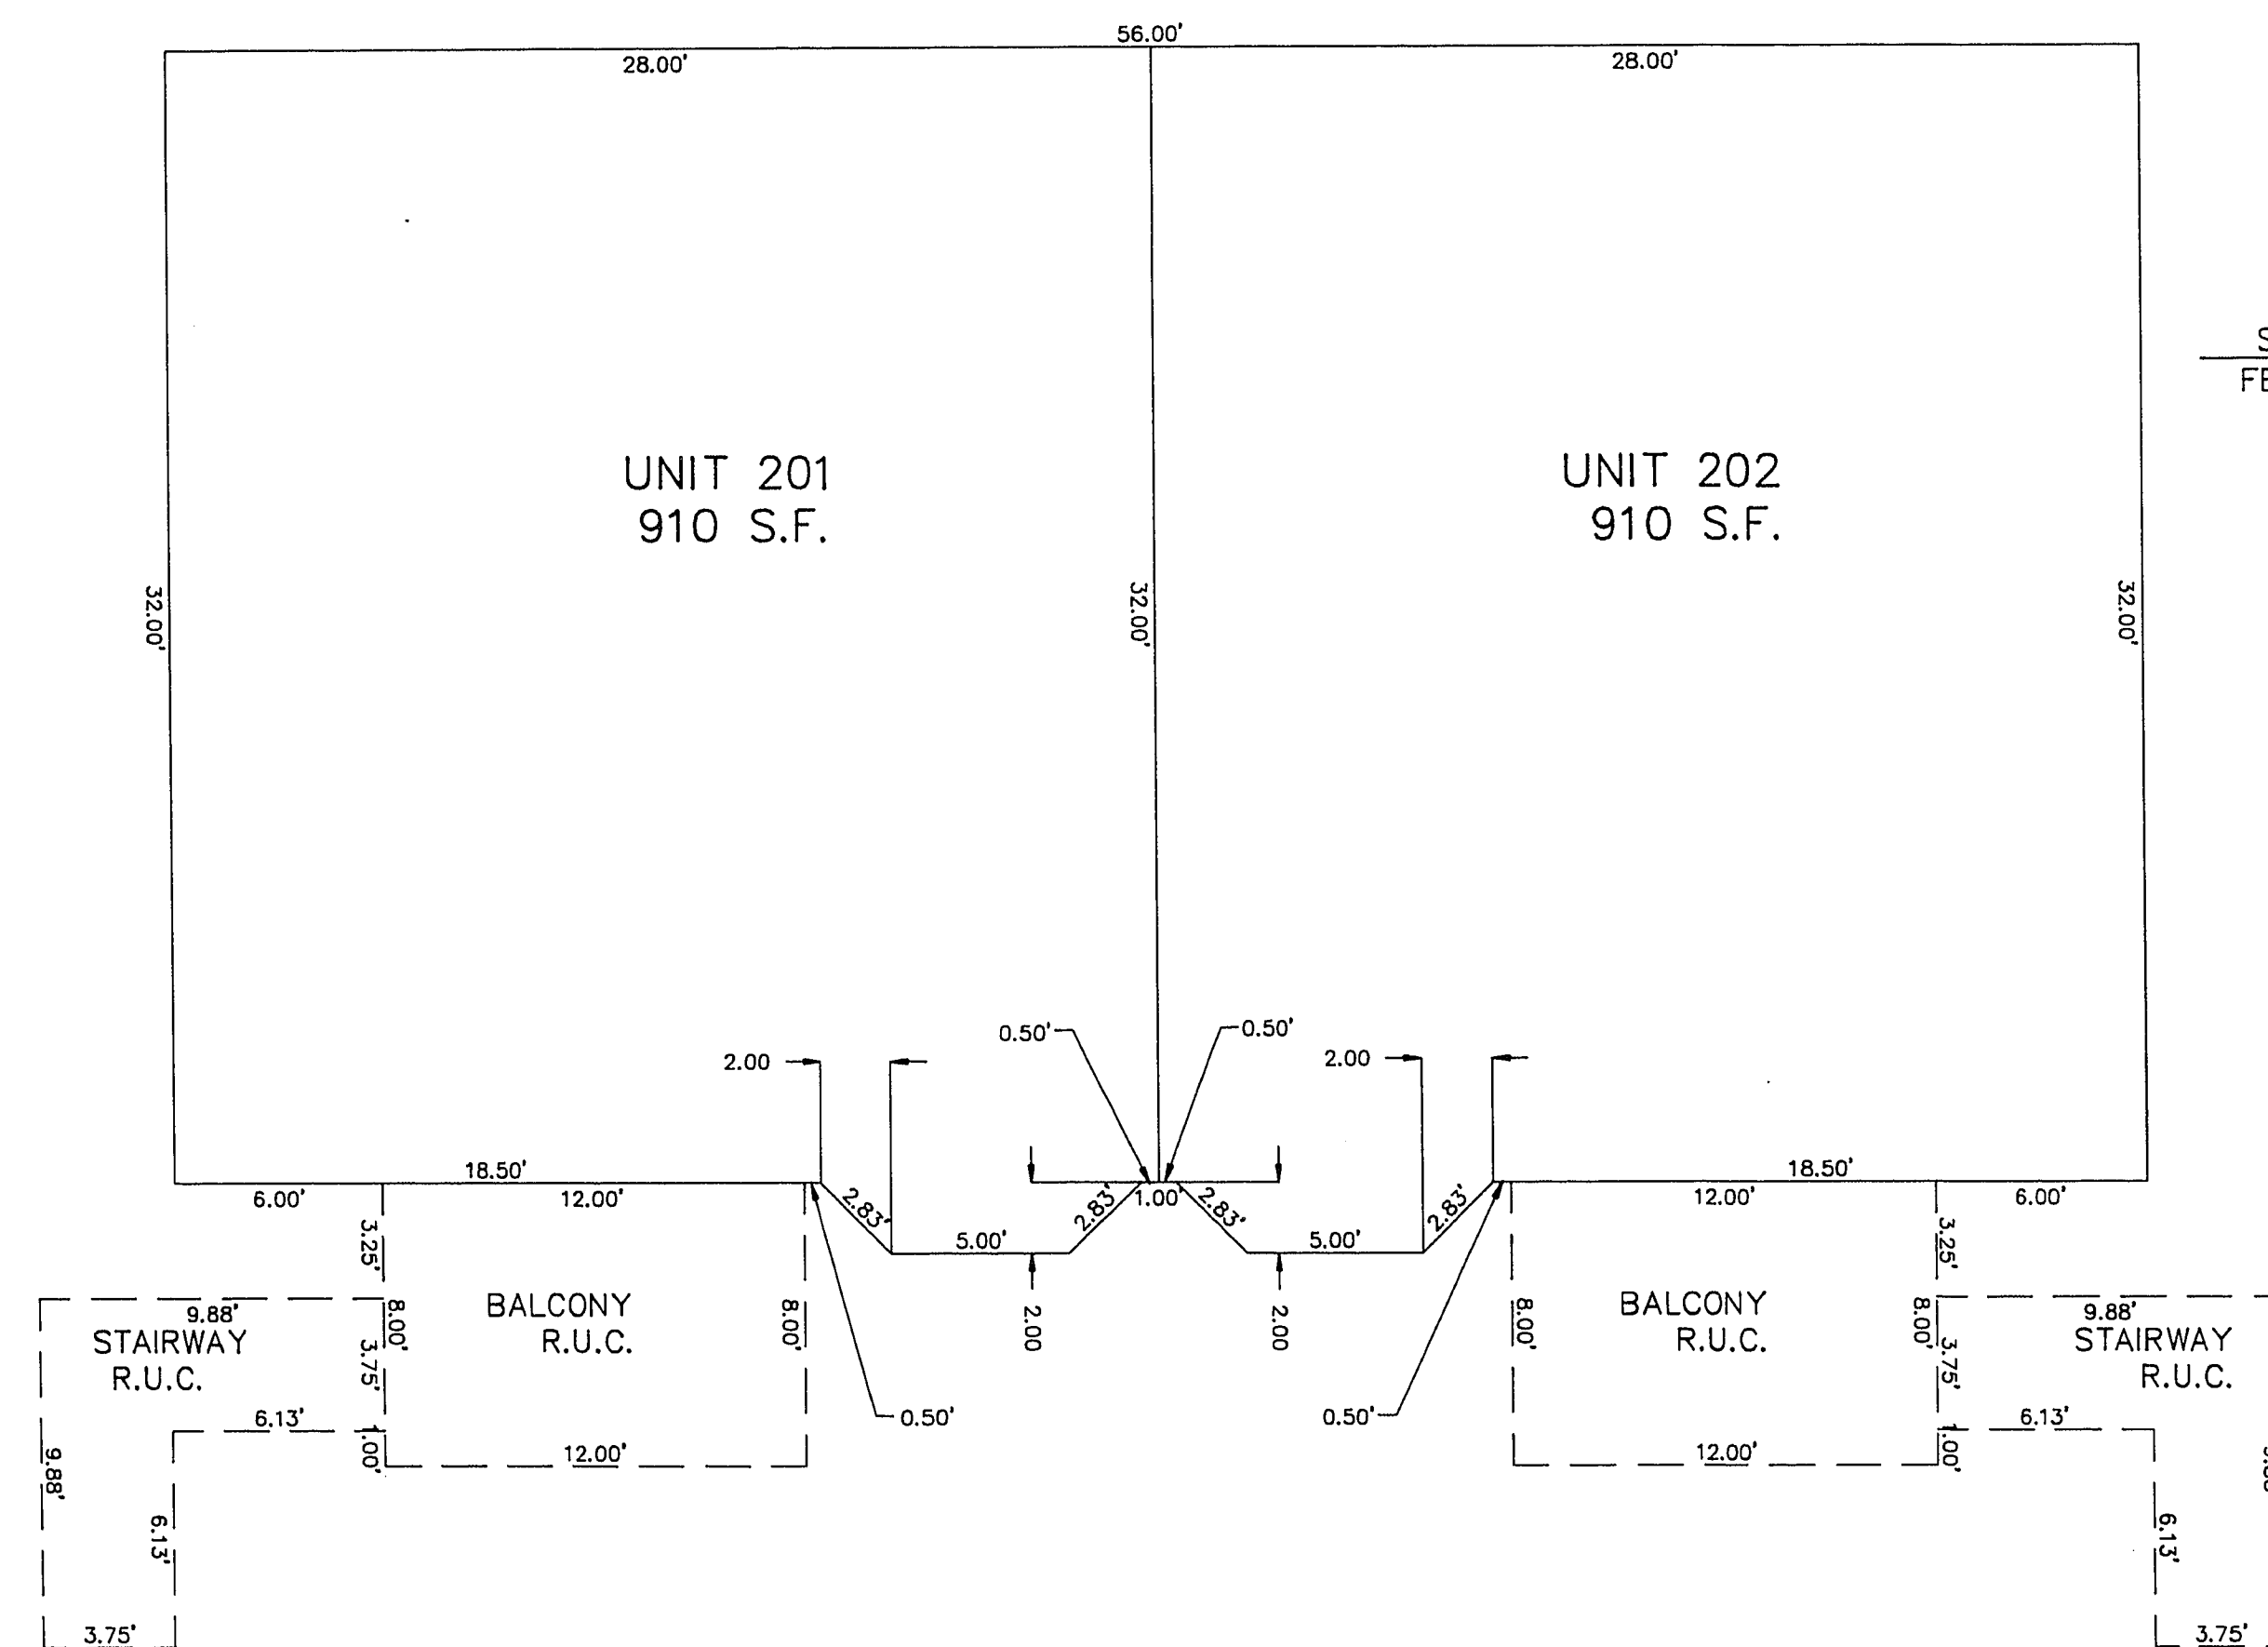


SECOND FLOOR PLAN

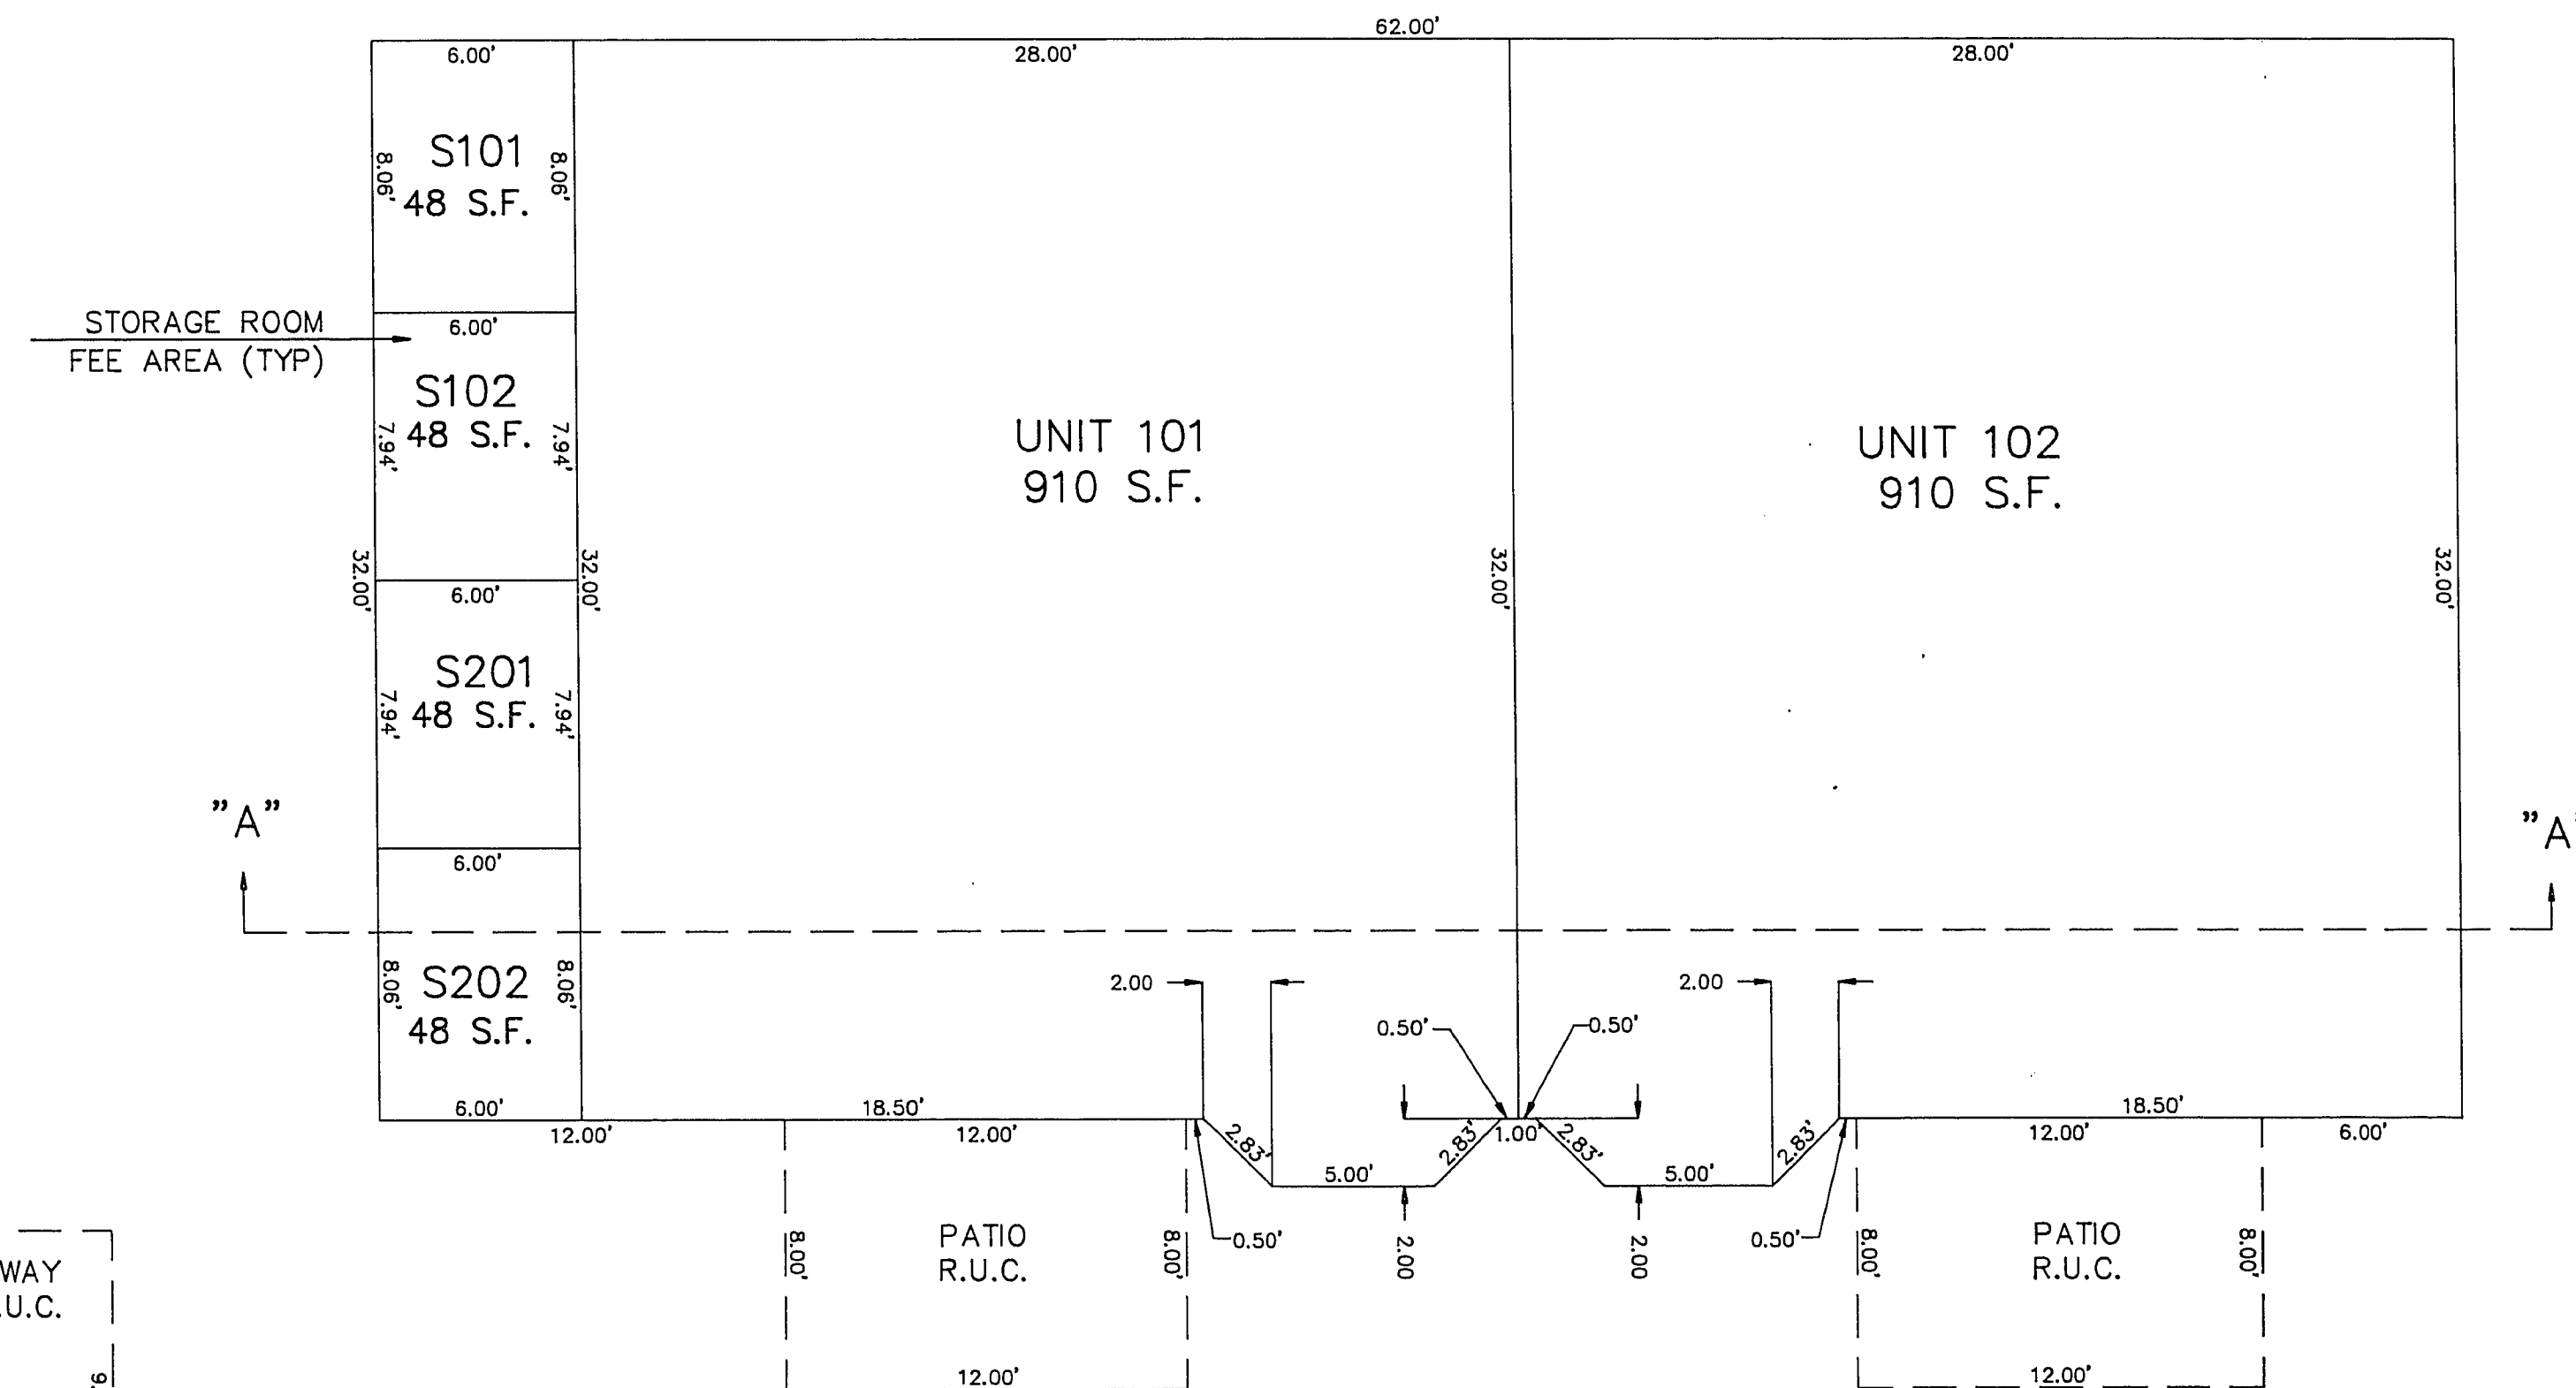

FIRST FLOOR PLAN

SCALE : 1"=5'

R.U.C. = RESTRICTED USE COMMON AREA

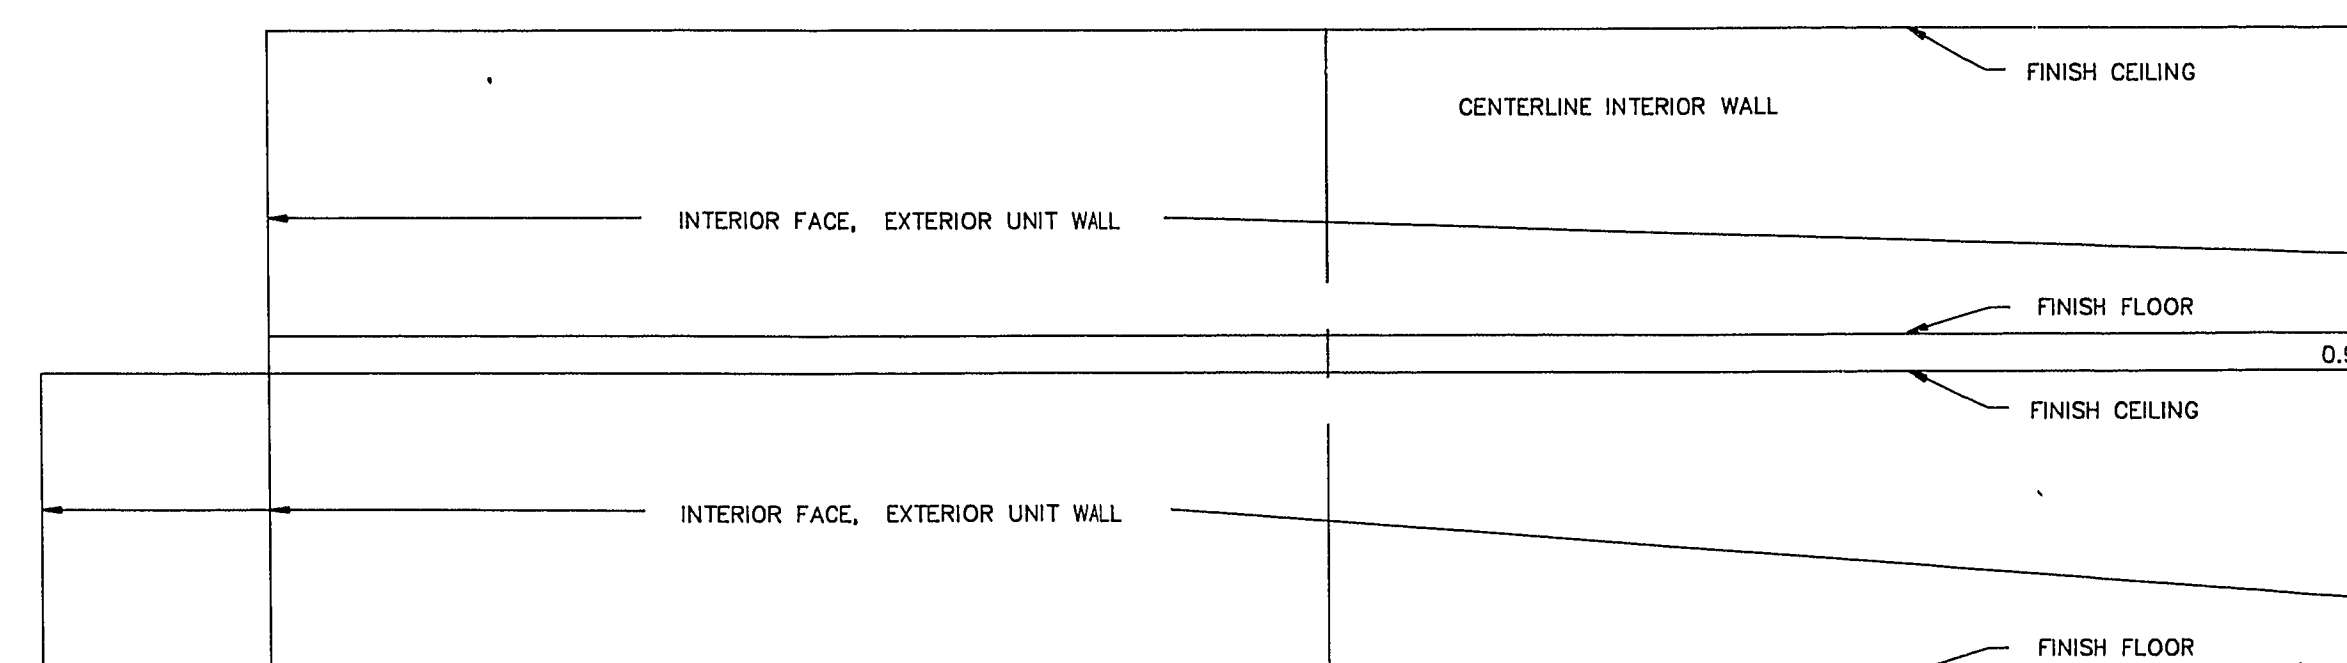

SECTION "A-A"