



NOTE: SEE PLAN SHEET S-15 FOR LAKE MEAD BLVD.
PLAN AND PROFILE. SEE PLAN SHEET S-17
FOR LAKE MEAD BLVD. PAVING PLAN. SEE
PLAN SHEET S-19 FOR LAKE MEAD BLVD.
GRADING PLAN.

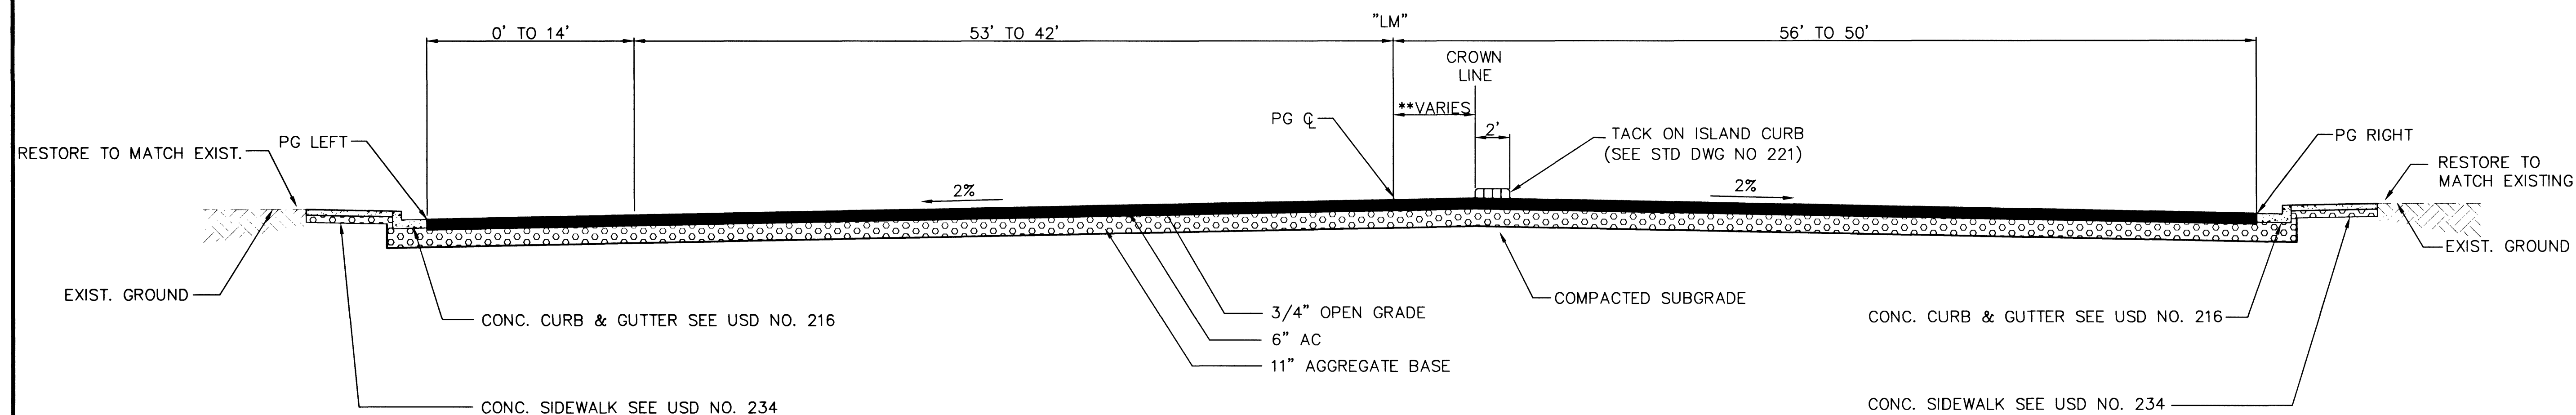

TYPICAL SECTION

"LM" 24+86.98 TO "LM" 25+30.36


** SEE MD-5 FOR TACK ON ISLAND CURB LOCATION.

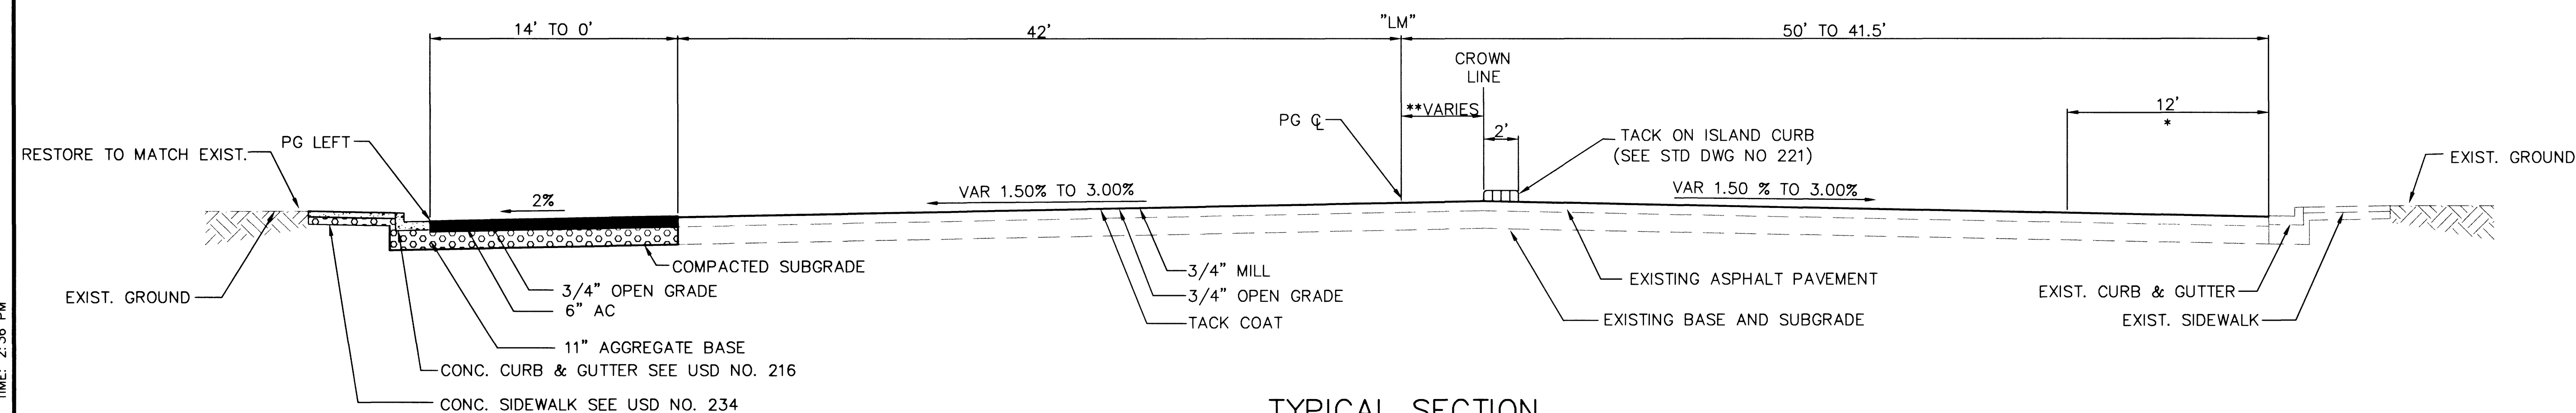

TYPICAL SECTION

"LM" 25+30.36 TO "LM" 26+99.97

* SEE MILLED OVERLAY DETAIL SHEET XS-16.
** SEE MD-5 FOR TACK ON ISLAND CURB LOCATION.

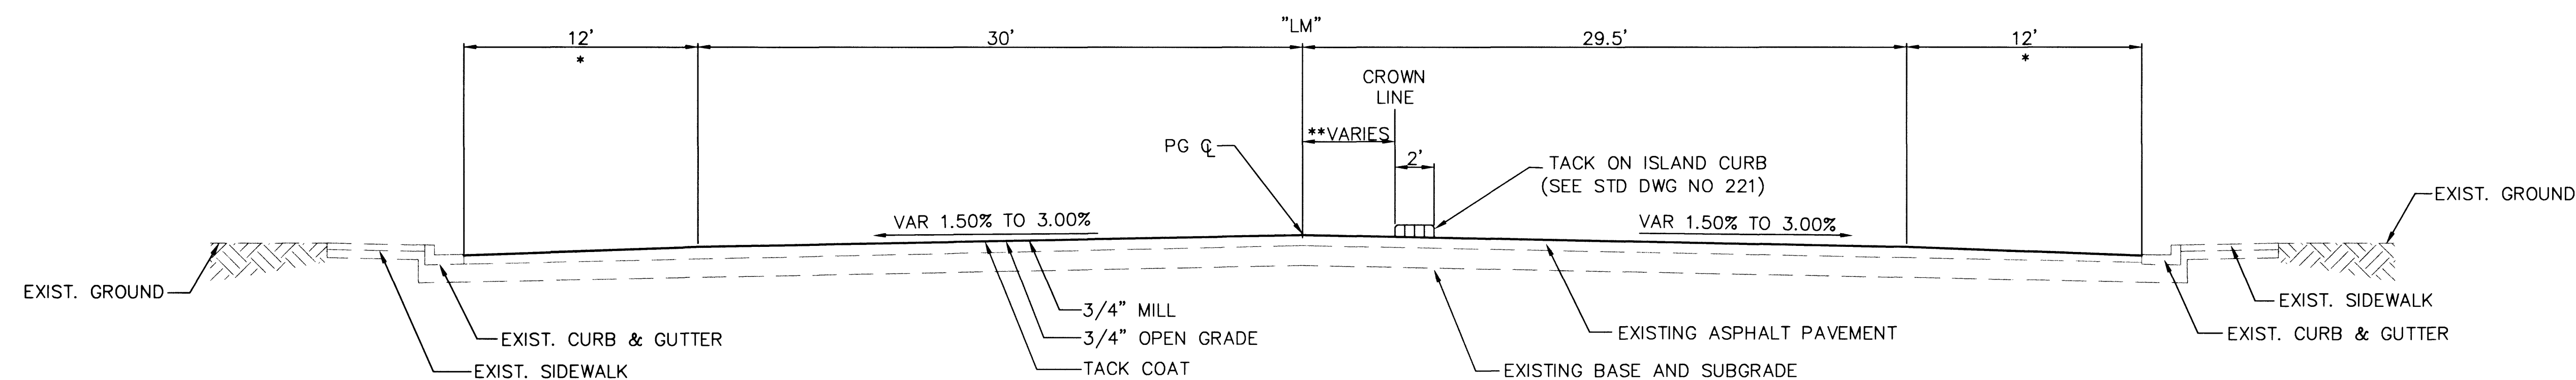


TYPICAL SECTION

"LM" 26+99.97 TO "LM" 27+81.24

* SEE MILLED OVERLAY DETAIL SHEET XS-16.
** SEE MD-5 FOR TACK ON ISLAND CURB LOCATION.

[illegible]

PROJ NO:	W7X7080
DESIGN:	DEP
DATE:	2/14/20
SCALE:	NONE
CADFILE:	

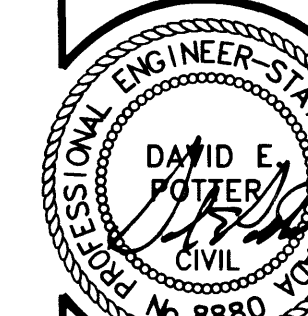

STAMP DATE: 7/24/01

5450 W. SAHARA AVE., SUITE 150
LAS VEGAS, NEVADA 89102-1846
PHONE: (702) 870-2130

Everdrop

**RAINBOW BOULEVARD
SILVERSTREAM AVE. TO SMOKE RANCH ROAD**

TYPICAL SECTIONS

SHEET
XS-13
20 OF 110 SHEET

DRAWING NO.
107-V3519

NAME: P:\w7x70800\700cgdd\702CIVIL\702DWG\70800-TS20.dwg DATE: JUN 05, 2002 TIME: 2:36 PM

45811