

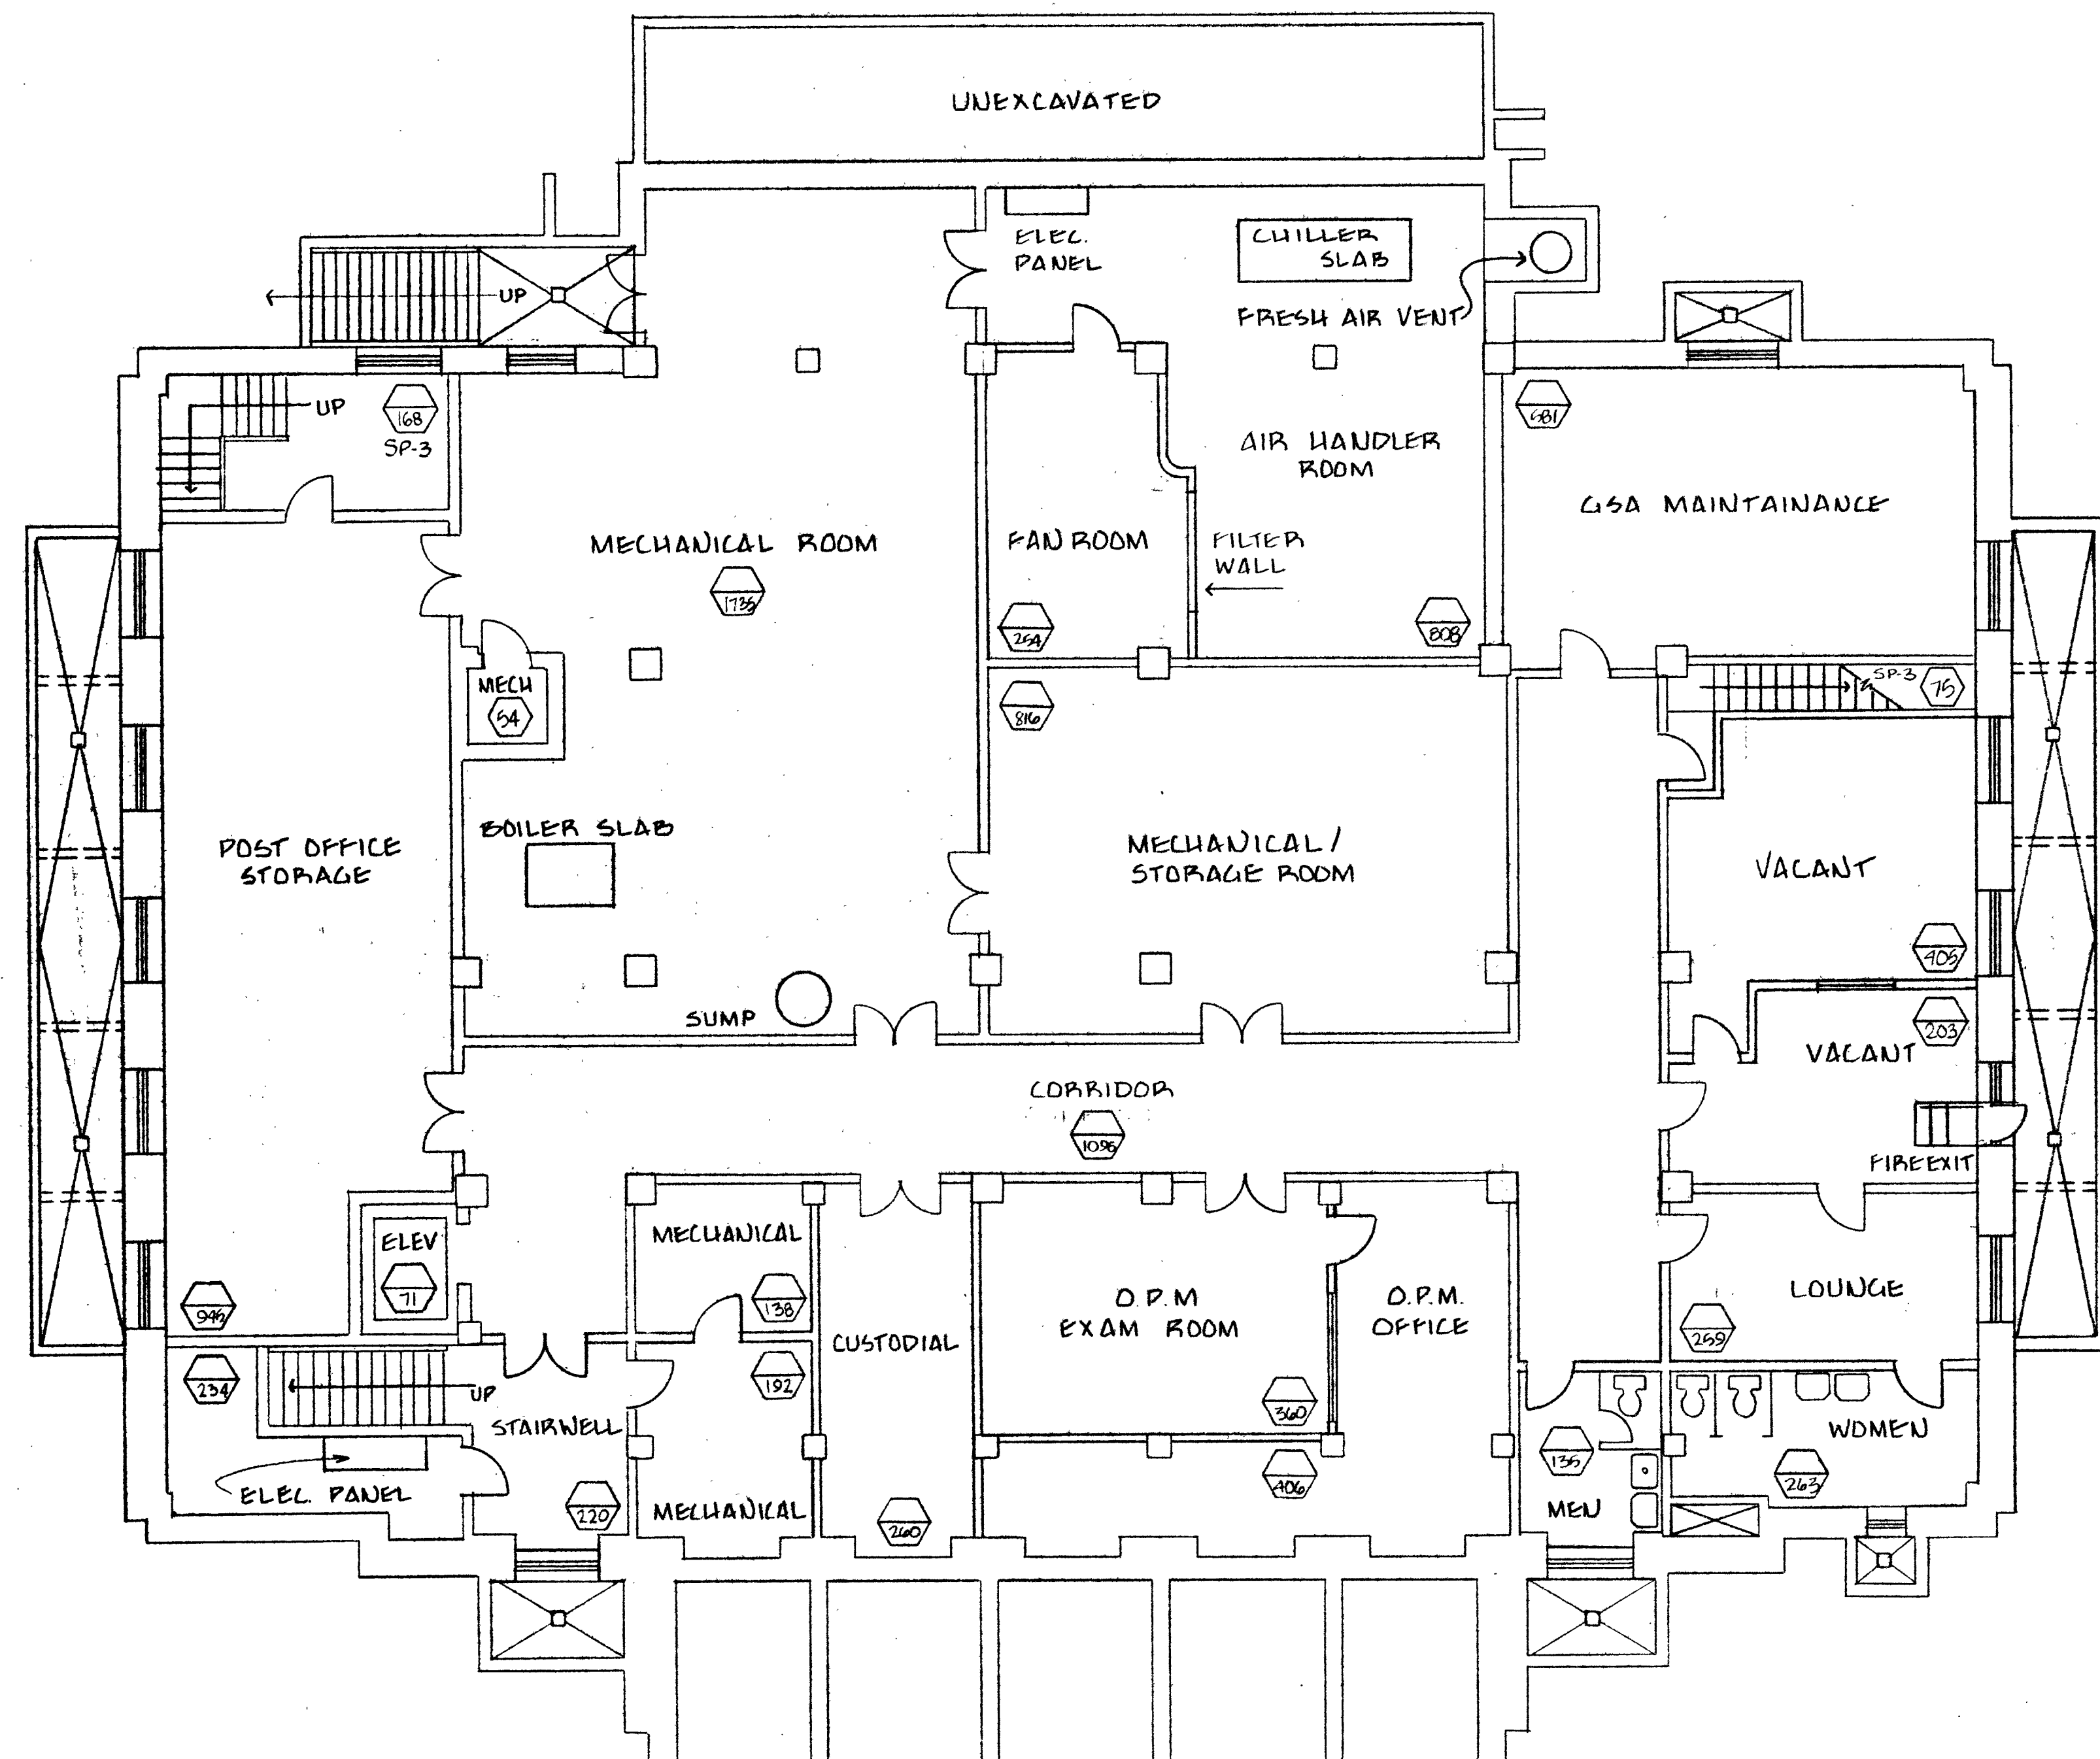


BUILDING STATISTICS		BASEMENT
BUILDING NO	NV005ZZ	6/90
OCCUPIABLE AREA	2562	
BUILDING SUPPORT AREA	6922	
MECHANICAL	3997	
TOILET	657	
CUSTODIAL	260	
CIRCULATION	1387	
HORIZONTAL	1096	
VERTICAL	291	
CONSTRUCTION	621	
GROSS AREA	9484	

ASSIGNMENTS				
OCCUPIABLE AREA				
AGENCY	OFFICE	STORAGE	SPECIAL	TOTAL
OPM	766			766
USPO		ST-1 945	SP-3 243	1188
VAC	608			608
TOTAL	1374	945	243	2562

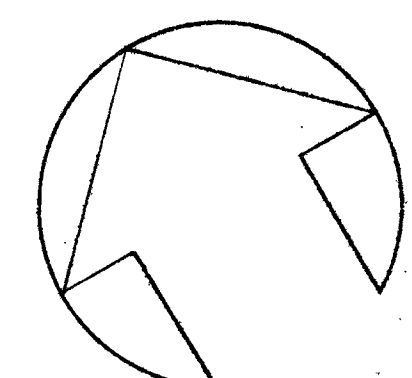

BASEMENT

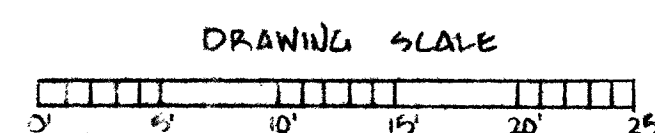

= ROOM NUMBER
 = SQUARE FOOTAGE

BUILDING	NAME	GENERAL SERVICES ADMIN. PUBLIC BUILDINGS SERVICE UNITED STATES GOVERNMENT
	ADDRESS	U.S. POST OFF. & COURT HOUSE 301 E. STEWART AVENUE LAS VEGAS, NEVADA
	NUMBER	NV 005ZZ
	DESCRIPTION	FLOOR PLAN UPDATE BASEMENT
PROJECT	DATE	MAY 1990
	BY	HANK HOPE
DRAWING	CHECKED	JIM LAFIA
	SCALE	1/8" = 1' 0"
	SEQUENCE	2 OF 6
		521-279