

CLARK COUNTY SCHOOL DISTRICT
IMPROVEMENT PLANS FOR:
WASDEN ELEMENTARY SCHOOL
OFFSITE STREET IMPROVEMENTS
PALOMINO LANE - CAMPBELL DRIVE TO 110' E/O TROTTER CIRCLE
SHETLAND ROAD - CHARLESTON BOULEVARD TO PALOMINO LANE
LAS VEGAS, NEVADA

APN: 139-32-311-012, 139-32-303-003, 139-32-404-002, 139-32-308-009, 139-32-405-001, 139-32-405-002,
139-32-405-003, 139-32-405-004, 139-32-405-005, 139-32-499-008, 139-32-801-011, 139-32-802-001,
139-32-802-002, 139-32-810-021, 139-32-810-003, 139-32-810-002, 139-32-810-001, 139-32-802-003,
139-32-703-011, 139-32-702-018, 139-32-801-010, 139-32-801-009, 139-32-801-008, 139-32-801-007,
139-32-801-013, 139-32-801-004, 139-32-801-003, 139-32-801-012, 139-32-802-027

[illegible]

**CLARK COUNTY
SCHOOL DISTRICT**

CONSTRUCTION MANAGEMENT DEPARTMENT
1801 MILITARY TRAIL IN, HENDERSON, NV 89074 PHONE: 702-795-8700

CLARK COUNTY SCHOOL DISTRICT
WASDEN ELEMENTARY SCHOOL OFFSITE IMPROVEMENTS
 PALOMINO LANE – CAMPBELL DRIVE TO 110' E/O TROTTER CIRCLE
 SHETLAND ROAD – CHARLESTON BOULEVARD TO PALOMINO LANE

COVER SHEET

JOB NO. 100062041	DESIGNED BY: J. CABRERA
	DRAWN BY: M. FREY
DATE: 5/21/19	CHECKED BY: P. BATES
DRAWING NO. 1 / 7	HORIZ.: NONE VERT.: NONE

OWNER /DEVELOPER

OWNER

CONTACT: HEIDI ZUPANCIC
CLARK COUNTY SCHOOL DISTRICT
4415 WEST MESA VERDE LANE
LAS VEGAS, NEVADA 89139

ENGINEER / CONSULTANT
CIVIL

CONTACT: DAVID WILSON P.E.
ATKINS
2270 CORPORATE CIRCLE SUITE 200
HENDERSON, NEVADA 89074
(702) 551-0310

BASIS OF BEARING

GRID NORTH AS DEFINED BY THE CENTRAL MERIDIAN OF THE NEVADA COORDINATE REFERENCE SYSTEM, LAS VEGAS ZONE, NORTH AMERICAN DATUM OF 1983; SAID MERIDIAN BEING COINCIDENT WITH 114°58' WEST OF THE GREENWICH MERIDIAN. THE REFERENCE FRAME BEING NAD 83 (GORS2011) EPOCH 2010.00.

TRANSVERSE MERCATOR PROJECTION
 STANDARD PARALLEL & GRID ORIGIN: 36°15'00"N
 CENTRAL MERIDIAN: 114°58'00"W
 FALSE NORTING: 200,000M
 656,166.6667 FEET(US)
 100,000M

FALSE EASTING: 328,083.3333 FEET(US)
 1.0001 (EXACT)

STANDARD PARALLEL SCALE:

BENCHMARK

CITY OF LAS VEGAS BENCHMARK
8LV0132SW6 (RE-OBSERVED DATE 2005-2007)

RIVET AND PLATE IN TOP OF CURB AT SE CORNER OF CAMPBELL AND
PALOMINO.

ELEVATION = 640.727M (NAVD'88)
= 2102.12FT (NAVD'88)

LEGAL DESCRIPTION
BEING ALL OF THE NORTHEAST QUARTER (NE 1/4) OF THE
SOUTHEAST QUARTER (SE 1/4) OF THE SOUTHWEST QUARTER
(SW 1/4) OF SECTION 32, TOWNSHIP 20 SOUTH, RANGE 61
EAST, M.D.M., CLARK COUNTY, NEVADA.

SAID PARCEL CONTAINS APPROXIMATELY 9.09 ACRES.

NOTICE OF INTENT NOTE

NOTE: ALL LAND SURFACE AREA DISTURBANCES OVER 1 ACRE REQUIRE A STORMWATER DISCHARGE PERMIT ISSUED BY THE NEVADA DIVISION OF ENVIRONMENTAL PROTECTION (NDEP). A PHASED CONSTRUCTION UNIT, A CONTIGUOUS SUBDIVISION, IS CONSIDERED UNDER CONSTRUCTION UNTIL THE ENTIRE SURFACE AREA HAS BEEN COVERED BY PAVING, BUILDING CONSTRUCTION OR PLANTING. A STORMWATER DISCHARGE PERMIT APPLICATION AND ASSOCIATED INFORMATION MAY BE DOWNLOADED FROM THE WEB SITE:
[HTTP://WWW.STATE.NV.US/BWPC/STORM01.HTM](http://www.state.nv.us/bwpc/storm01.htm) PROJECTS THAT DISTURB MORE THAN ONE ACRE OF LAND MUST SUBMIT TO NDEP A "NOTICE OF INTENT" FOR INCLUSION UNDER STORMWATER PERMIT NO. NVR1000000 ALONG WITH APPROPRIATE FILING FEE.

NPDES PERMIT NOTE



THE CONTRACTOR SHOULD CONTACT THE NEVADA DIVISION OF ENVIRONMENTAL PROTECTION (NDEP) TO OBTAIN A NATIONAL POLLUTANT DISCHARGE ELIMINATION SYSTEM (NPDES) PERMIT PRIOR TO CONSTRUCTION. ALL CONSTRUCTION PROJECTS ONE ACRE OR LARGER MUST APPLY FOR THE PERMIT THROUGH NDEP. ALL QUESTIONS REGARDING THE NPDES PERMIT REQUIREMENTS SHOULD BE DIRECTED TO THE NDEP AT (775) 687-9429.

DISCLAIMER NOTE

EXISTING UTILITY LOCATIONS SHOWN HEREON ARE APPROXIMATE ONLY. IT SHALL BE THE CONTRACTOR'S RESPONSIBILITY TO DETERMINE THE EXACT VERTICAL AND HORIZONTAL LOCATION OF ALL EXISTING UNDERGROUND UTILITIES PRIOR TO COMMENCING CONSTRUCTION. NO REPRESENTATION IS MADE THAT ALL EXISTING UTILITIES ARE SHOWN HEREON, THE ENGINEER ASSUMES NO RESPONSIBILITY FOR UTILITIES NOT SHOWN IN THEIR PROPER LOCATION.

FEMA FLOOD ZONE INFORMATION

THE PROJECT SITE IS LOCATED WITHIN A FEMA DESIGNATED ZONE X (UNSHADED) AS DEPICTED ON FLOOD INSURANCE RATE MAP (FIRM) PANEL 32003C2170F, DATED 11/16/2011. A ZONE X (UNSHADED) IS DESCRIBED AS AN AREA DETERMINED TO BE OUTSIDE THE 0.2% ANNUAL CHANCE FLOOD PLAIN.

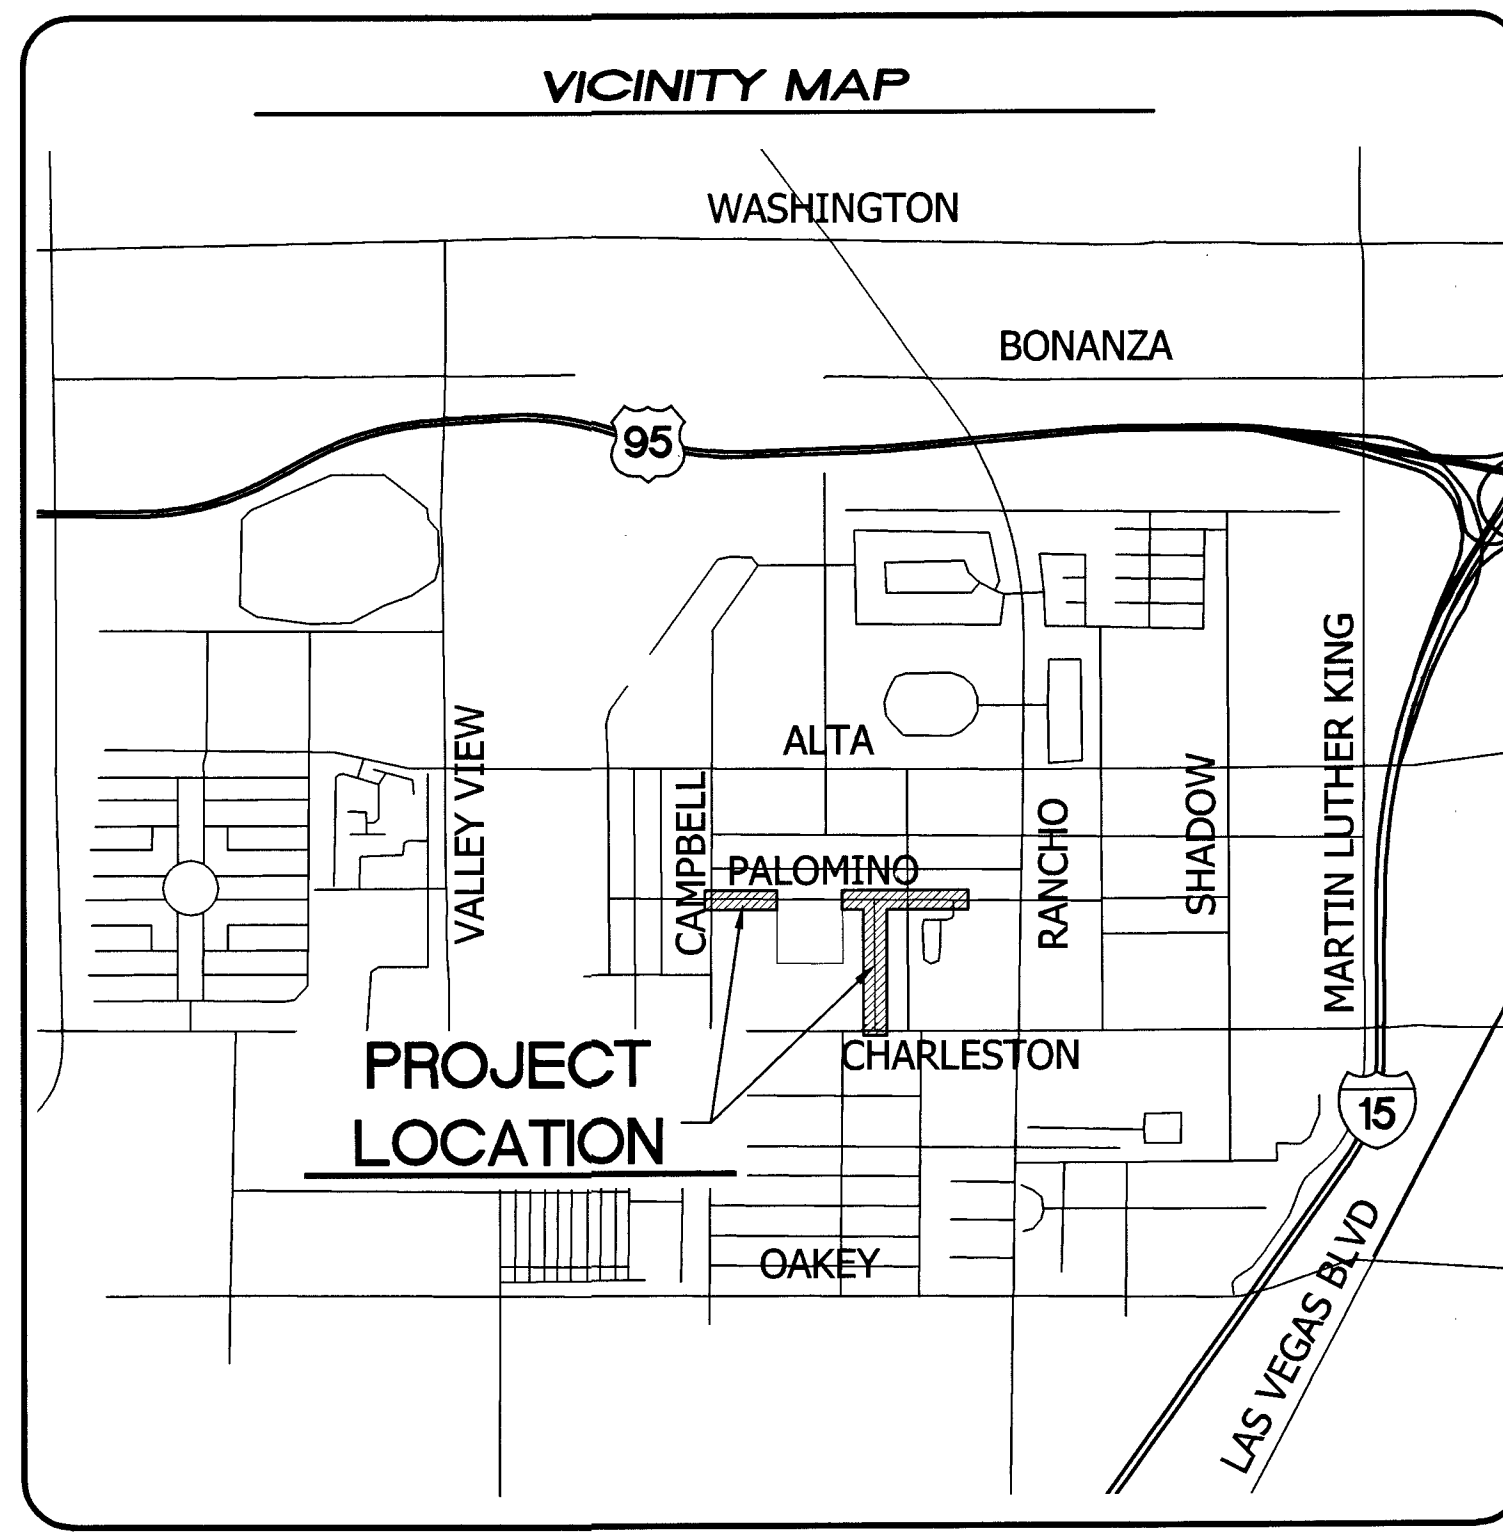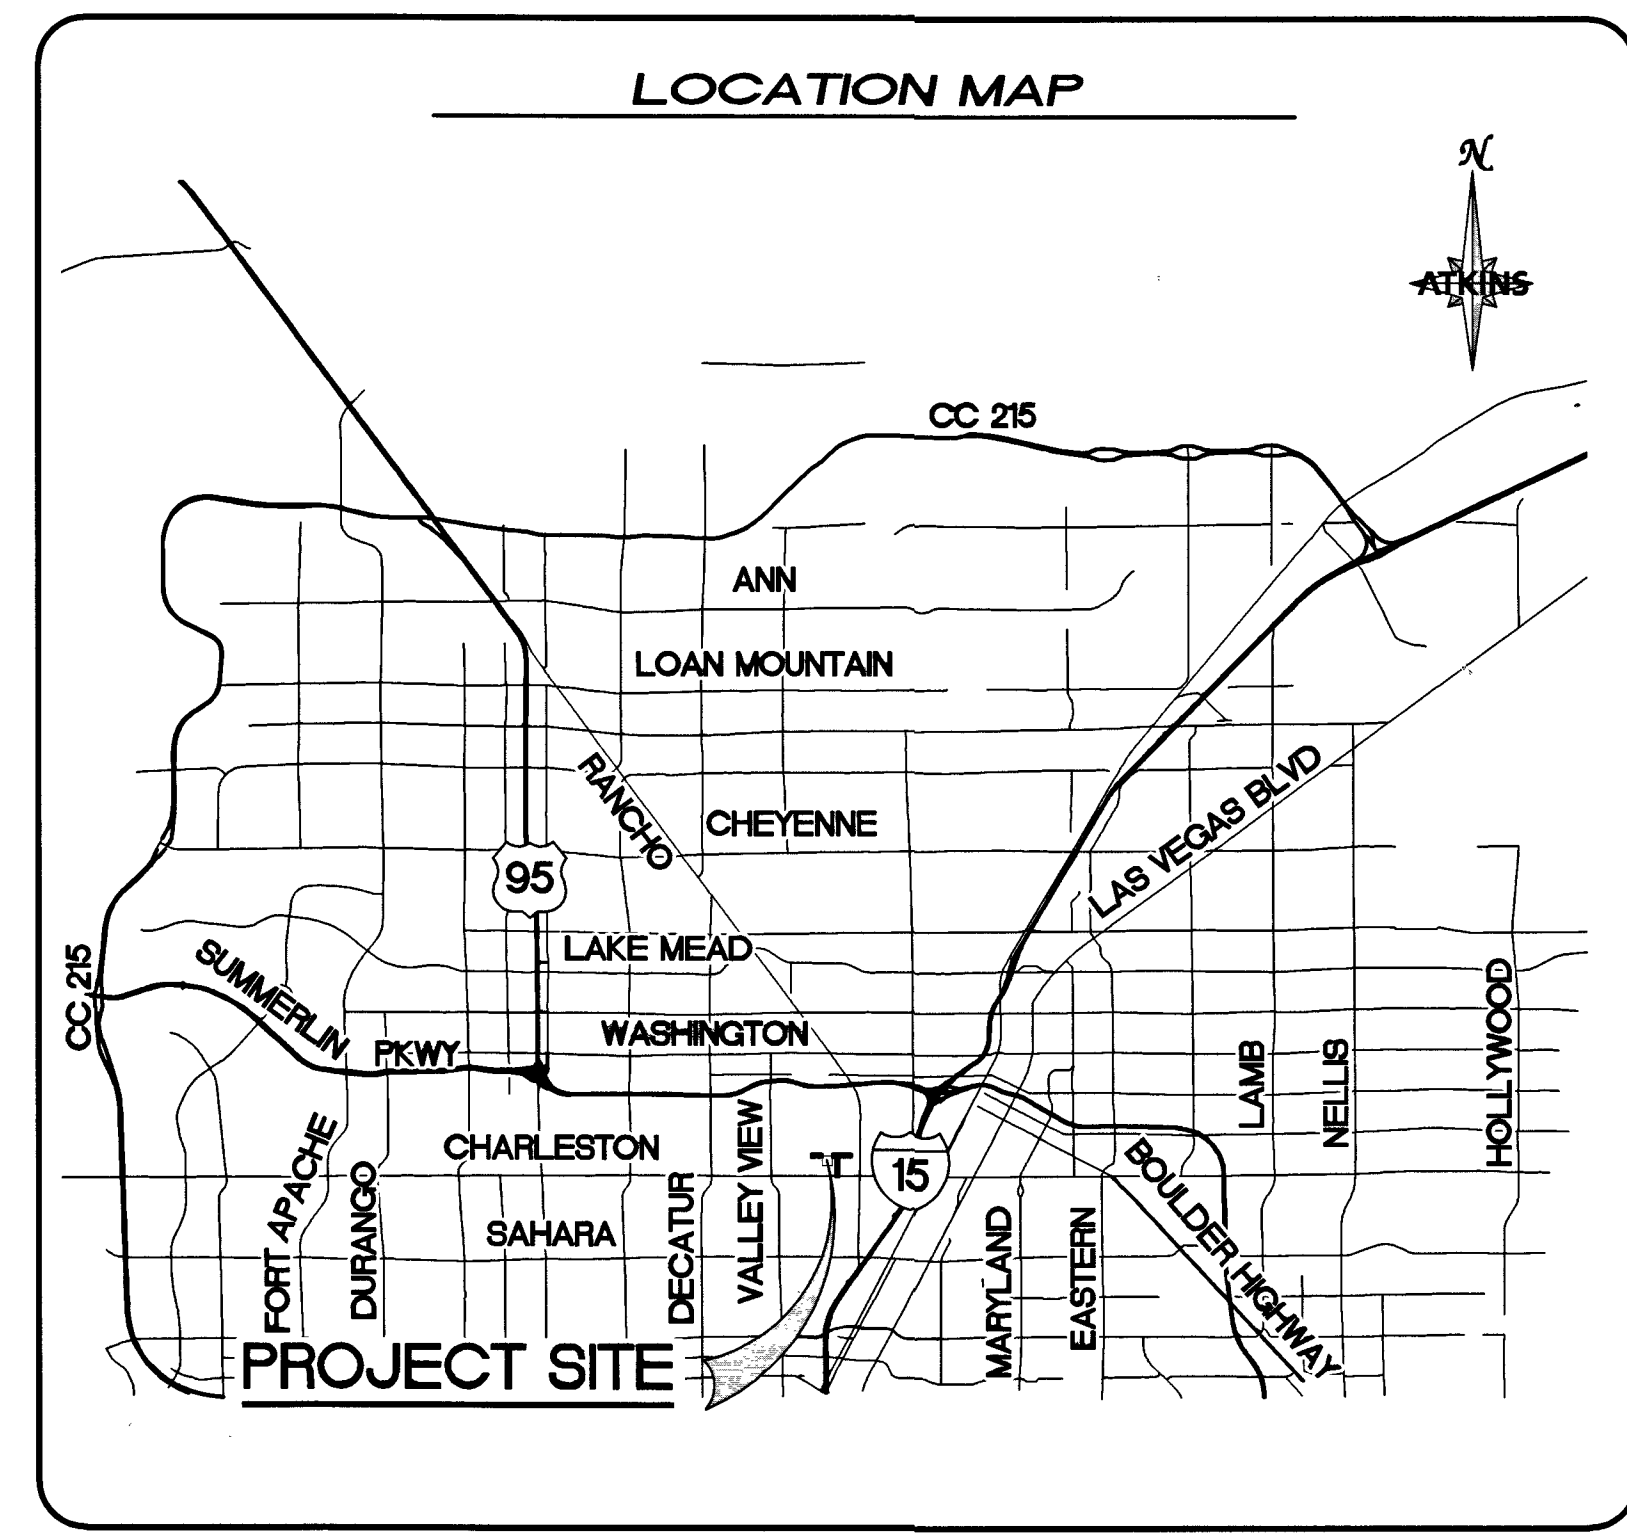

 Call before you Dig Underground 1-702-432-5300 OFFICE OF THE INSPECTOR GENERAL	Call before you Dig Underground Call  1-800-227-2600	AVOID HIDDEN CHARGES Underground CALL TOLL FREE  1-702-227-2929	
--	--	---	---

AT	NUMBER
#	ABANDONED
AB	ASPHALTIC CONCRETE
AC	ASBESTOS CEMENT PIPE
ACP	AGGREGATE
AGG	ABANDON IN PLACE
AI	ALTERNATE
ALT	ANGLE POINT
AP	APPROXIMATE
APPROX	AMERICAN SOCIETY FOR TESTING AND MATERIALS INTERNATIONAL
ASTM	AIR VACUUM AIR RELIEF VALVE
AV/AR	BACK OF CURB
BC	BACK OF CURB RETURN
BCR	BLOCK
BLK	BOULEVARD
BLVD	BENCHMARK
BM	BLOW OFF
BO	BOTTOM OF PIPE
BP	BACK OF SIDEWALK
BBSW	BEGIN VERTICAL CURVE
BVC	BEGINNING OF VERTICAL CURVE ELEVATION
BVCE	BEGINNING OF VERTICAL CURVE STATION
BVCS	BOTTOM WIDTH
BW	CURB AND GUTTER
C&G	CENTER TO CENTER
C-C	CABLE TELEVISION
CATV	CLARK COUNTY AREA UNIFORM STANDARD DRAWING
CCAUSD	CLARK COUNTY REGIONAL FLOOD CONTROL DISTRICT
CCCRFCD	CLARK COUNTY WATER RECLAMATION DISTRICT
CCWRD	CUBIC FOOT
CF	CAST IRON PIPE OR CAST IN PLACE
CICP	CENTERLINE
CL	CLEAR
CLR	CITY OF LAS VEGAS
CLV	CONSTRUCTION MANAGER
CM	CORRUGATED METAL PIPE
CMP	CONCRETE MASONRY UNIT
CMU	CONDUIT
CNDT	CITY OF NORTH LAS VEGAS
CNLV	CLEANOUT
CO	CITY OF HENDERSON
COH	COLUMN
COL	CONTINUATION
COIN'T	CONCRETE
CONC	CONSTRUCT OR CONSTRUCTION
CONST	CORNER
COR	CORRUGATED PLASTIC PIPE
COPP	CORRUGATED STEEL PIPE
CUCSP	CUBIC
CU	CULVERT
CULV	CUBIC YARD
CY	DEPTH
D	DESIGN AND CONSTRUCTION STANDARDS FOR WASTEWATER COLLECTION SYSTEMS
DCSWCS	DETAIL
DET, DTL	DEPARTMENT
DEPT	DESIGN GRADE
DG	DROP INLET
DI	DIAMETER
DIA	DIAGONAL
DIAG	DUCTILE IRON PIPE
DIP	DOCUMENT
DOC	DRIVEWAY
DW	DRAWING
DWG	EAST
E	EACH
EA	EASTBOUND
EB	END OF CURVE
EC	END CURB RETURN
ECR	EACH FACE
ECF	EXISTING GROUND
EG	ELECTRICAL
ELEC	ELEVATION
ELEV	EMBANKMENT
EMBK	EDGE OF PAVEMENT
EOP	EDGE OF PAVEMENT ALIGNMENT END
EP	EQUAL
EQ	EASEMENT
ESMT	END VERTICAL CURVE
EVC	END VERTICAL CURVE STATION
EVCS	EACH WAY
EW	EXISTING
EX, EXST	EXPANSION JOINT
EXP, JT	FIRE ALARM
FA	FACE OF CURB
FC	

	FINISHED FLOOR ELEVATION
FH	FIRE HYDRANT
FL	FLOW LINE
FO	FIBER OPTIC
FT	FOOT OR FEET
G	GAS LINE
GALV	GALVANIZED
GB	GRADE BREAK
GL	GRATE LENGTH
GM	GAS METER
GUT	GUTTER
GV	GATE VALVE
H	HEIGHT
HDPE	HIGH DENSITY POLYETHYLENE PIPE
HDWL	HEADWALL
HE	HORIZONTAL ELLIPTICAL
HGL	HYDRAULIC GRADE LINE
HOA	HOMEOWNER'S ASSOCIATION
HOR	HORIZONTAL
HP	HIGH POINT
ID	INSIDE DIAMETER
IN	INCH(ES)
INT	INTERSECTION
INV	INVERT
IQAC	INTERAGENCY QUALITY ASSURANCE COMMITTEE
IRR	IRRIGATION
ISL	ISLAND
JB	JUNCTION BOX
JCT	JUNCTION
JT	JOINT
K	VERTICAL CURVE K VALUE
L	LENGTH
LB	POUND(S)
LF	LINEAR FEET
LIN	LINEAR
LIN #	CCWRD MANHOLE NUMBER
LOC	LENGTH OF CURVE
LOL	LAYOUT LINE
LP	LOW POINT
LS	LANDSCAPE
LT	LEFT
LVC	LENGTH OF VERTICAL CURVE
LVVWD	LAS VEGAS VALLEY WATER DISTRICT
MAS	MASONRY
MAX	MAXIMUM
MH	MANHOLE
MIN	MINIMUM
MON	MONOLITHIC, MONUMENT
MOW	MOW CURB
MTL	MATERIAL
ME	MATCH EXISTING
MUE	MUNICIPAL UTILITY EASEMENT
N	NORTH
NAP	NOT A PART
NDOT	NEVADA DEPARTMENT OF TRANSPORTATION
NF	NEAR FACE
NG	NUMBER OF GRATES, NATURAL GRADE
NIC	NOT IN CONTRACT
No.	NUMBER
NTS	NOT TO SCALE
NVE	NV ENERGY
OC	ON CENTER
OD	OUTSIDE DIAMETER
OG	OPEN GRADE
OH	OVERHEAD
OHP	OVERHEAD POWER
OS	OFFSET
P	POWER
PB	PULL BOX
PBS	PLANTMIX BITUMINOUS SURFACE
PC	POINT OF CURVATURE
PCC	PORTLAND CEMENT CONCRETE OR POINT OF COMPOUND CURVATURE
PE	POLYETHYLENE
PG	PROPOSED GRADE
PGL	PROFILE GRADE LINE
PH	POT HOLE
PI	POINT OF INTERSECTION
PIP	PROTECT IN PLACE
PL	PROPERTY LINE
PLCS	PLACES
PMF	PAVEMENT MARKING FILM
POC	POINT OF CONNECTION
PP	POWER POLE
PRC	POINT OF REVERSE CURVATURE
PROP	PROPOSED
PSI	POUNDS PER SQUARE INCH
PT	POINT, POINT OF TANGENCY

UE	PUBLIC UTILITY EASEMENT
PVC	POLYVINYL CHLORIDE
PVI	POINT OF VERTICAL INTERSECTION
PVMT	PAVEMENT
QTY	QUANTITY
(R)	RADIAL
R/W,ROW	RIGHT OF WAY
R	RADIUS
RC	REINFORCED CONCRETE
RCB	REINFORCED CONCRETE BOX
RCC	ROLLER COMPACTED CONCRETE
RCP	REINFORCED CONCRETE PIPE
RD	ROAD
REINF	REINFORCED OR REINFORCEMENT
RELOC	RELOCATE
REV	REVISION
RG	ROUGH GRADE
RP	RADIUS POINT
RPM	RAISED PAVEMENT MARKER
RR	RAILROAD
RT	RIGHT
SCHED	SCHEDULE
SD	STORM DRAIN
SDMH	STORM DRAIN MANHOLE
SF	SQUARE FOOT/SQUARE FEET
SHLD	SHOULDER
SHT	SHEET
SHP	STEEL HIGH PRESSURE PIPE
SMFO	SINGLE MODE FIBER OPTIC
SNWA	SOUTHERN NEVADA WATER AUTHORITY
SQ	SQUARE
SS	SANITARY SEWER OR SIDE SLOPE
SSD	SUMMERLIN STANDARD DRAWING
SST	STAINLESS STEEL
ST	STREET
STA	STATION
STD	STANDARD
STL	STEEL
STLT	STREETLIGHT
SDHW	STORM DRAIN HEADWALL
STRUCT	STRUCTURAL OR STRUCTURE
SUM #	COWRD MANHOLE NUMBER
SURV	SURVEY
SVZ	SIGHT VISIBILITY ZONE
SW	SIDEWALK
SY	SQUARE YARD
T	TELEPHONE LINE
TAN	TANGENT
TB	TOP OF BOX
TBA	TO BE ADJUSTED
TBC	TOP OF BACK OF CURB
TBR	TO BE REMOVED
TC	TOP OF CURB
TCO	TRAFFIC CONTROL DEVICE
TDS	TECHNICAL DRAINAGE STUDY
TEL	TELEPHONE
TEMP	TEMPORARY
TF	TOP OF FOOTING
THK	THICK
THR	THRUST
THW	TOP OF HEADWALL
TOF	TOP OF FACE
TW/TOW	TOP OF WALL
TP	TOP OF PIPE
TRANS	TRANSITION
TS	TRAFFIC SIGNAL
TSI	TRAFFIC SIGNAL INTERCONNECT
TW	TOP OF WALL
TYP	TYPICAL
UDACS	UNIFORM DESIGN AND CONSTRUCTION STANDARDS FOR WATER DISTRIBUTION SYSTEMS
UG	UNDERGROUND
UGP	UNDERGROUND POWER
UIE	UPPER INVERT ELEVATION
UNO	UNLESS NOTED OTHERWISE
UPRR	UNION PACIFIC RAILROAD
USD	UNIFORM STANDARD DRAWING
UTACS	ULTRA THIN ASPHALT CONCRETE SURFACE
USTCDE	UTILITY, STREETLIGHT, TRAFFIC CONTROL DEVICE EASEMENT
V	VOLT
VAR	VARIABLE
VC	VERTICAL CURVE
VCP	VITRIFIED CLAY PIPE
VERT	VERTICAL
VG	VALLEY GUTTER
W	WEST, WATER


W/	WITH
WB	WEST BOUND
WL	WATER LINE
WM	WATER METER
W/O	WITHOUT
WPJ	WEAKENED PLANE JOINT
WV	WATER VALVE
WW	WING WALL
YD	YARD(S)

PROPOSED

DAYLIGHT LINE		
FLOWLINE		
CENTERLINE		
PARCEL LINE		
RIGHT OF WAY		
PAVEMENT STRIPING		
OVERHEAD POWER		
UNDERGROUND POWER		
SANITARY SEWER		
WATER		
STORM DRAIN		
GAS		
CABLE T.V.		
TELEPHONE		
STREETLIGHT CONDUIT		
STOP BAR		
CONCRETE ENCASEMENT		
FENCE		
BLOCK WALL		
CMU RETAINING WALL		
SAWCUT PAVEMENT		
CONTOUR		
SPOT ELEVATION		
CURB AND GUTTER		
EDGE OF PAVEMENT		
EASEMENT		
MATCHLINE		
SIGN		
DOUBLE POST SIGN		
STORM DRAIN MANHOLE		
STORM DRAIN STRUCTURE		
DROP INLET		
BEEHIVE INLET		
SEWER MANHOLE		
FIRE HYDRANT		
CAP AND BLOWOFF		
GATE VALVE		
REDUCER		
STREETLIGHT		
PULLBOX		
SIGNAL POLE		
ELEVATION		
SIDEWALK		
BUILDING CANOPY		
BUILDING		
BUILDING FOOTING/ RETAINING WALL		
STACKWALL RETAINING		

*THE CONTRACTOR SHALL CONTACT FAST, 811 (CALL BEFORE YOU DIG), AND CALL BEFORE YOU OVERHEAD 24 HRS. PRIOR TO COMMENCEMENT OF CONSTRUCTION.

UTILITY LOCATIONS SHOWN HEREON ARE APPROXIMATE ONLY. IT SHALL BE THE CONTRACTOR'S RESPONSIBILITY TO DETERMINE THE EXACT VERTICAL AND HORIZONTAL LOCATION OF ALL EXISTING UNDERGROUND UTILITIES PRIOR TO COMMENCING CONSTRUCTION. NO REPRESENTATION IS MADE THAT ALL EXISTING UTILITIES ARE SHOWN HEREON. THE ENGINEER ASSUMES NO RESPONSIBILITY FOR UTILITIES NOT SHOWN OR UTILITIES NOT SHOWN IN THEIR PROPER LOCATION.

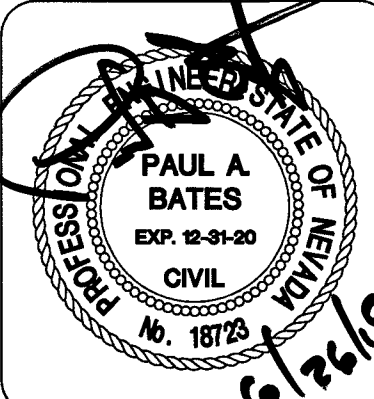

GRID NORTH AS DEFINED BY THE CENTRAL
MERIDIAN OF THE NEVADA COORDINATE
REFERENCE SYSTEM, LAS VEGAS ZONE, NORTH
AMERICAN DATUM OF 1983; SAID MERIDIAN
BEING COINCIDENT WITH 114°58' WEST OF THE
GREENWICH MERIDIAN. THE REFERENCE FRAME
BEING NAD 83 (CORS2011) EPOCH 2010.00.

TRANSVERSE MERCATOR PROJECTION
STANDARD PARALLEL & GRID ORIGIN:
36°15'00"N
CENTRAL MERIDIAN: 114°58'00"W
FALSE NORTHING: 200,000
656,166.6667 FEET(US)
FALSE EASTING: 100,000
328,083.3333 FEET(US)
STANDARD PARALLEL SCALE: 1.0001
(EXACT)

CITY OF LAS VEGAS BENCHMARK
8LV0132SW6 (RE-OBSERVED DATE
2005-2007)
RIVET AND PLATE IN TOP OF CURB AT SE
CORNER OF CAMPBELL AND PALOMINO.
ELEVATION = 640.727M (NAVD'88)
= 2102.12FT (NAVD'88)



Call before you Dig
AVOID CUTTING UNDERGROUND
UTILITY LINES. IT'S COSTLY.

Call
811
on
1-800-642-2444



ATKINS



CLARK COUNTY
SCHOOL DISTRICT

CLARK COUNTY SCHOOL DISTRICT
WASDEN ELEMENTARY SCHOOL OFFSITE IMPROVEMENTS
 BALCONING LANE - CAMDBELL DRIVE TO 110' E/O DOTTED CIRCLE

LEGEND AND ABBREVIATIONS

CLV	JOB NO.	100062041	DESIGNED BY: J. CABRERA
	DATE:	6/19/19	DRAWN BY: M. FREY
	DRAWING NO.	2 / 7	CHECKED BY: P. BATES
		C101	HORIZ.: NONE VERT.: NONE

X:\Projects\Land Development\100062041 - Wasden Elementary\ Sheets\OFFSITES\62041-02-LAND-C2.dwg | AYNUT: C1 01 Jun 26 2019 - 8:06AM

1. ALL CONSTRUCTION AND MATERIALS SHALL BE IN ACCORDANCE WITH THE "UNIFORM STANDARD SPECIFICATIONS FOR PUBLIC WORKS CONSTRUCTION OFFSITE IMPROVEMENTS, CLARK COUNTY AREA NEVADA", LATEST ISSUE, THE "UNIFORM STANDARD DRAWINGS FOR PUBLIC WORKS CONSTRUCTION, CLARK COUNTY AREA NEVADA", LATEST REVISED EDITION, THE "SUMMERLIN IMPROVEMENT STANDARDS" FOR WORK IN THE SUMMERLIN AREA, AND OTHER APPLICABLE APPROVED STANDARDS ISSUED BY THE CONTROLLING AGENCY, THE UNIFORM BUILDING CODE, AND ALL LOCAL CITY CODES AND ORDINANCES APPLICABLE, EXCEPT AS NOTED ON THIS SHEET AS "DEVIATIONS FROM STANDARDS".
2. THE EXISTENCE AND LOCATION OF ANY OVERHEAD OR UNDERGROUND UTILITY LINES, PIPES, OR STRUCTURES SHOWN ON THESE PLANS ARE OBTAINED BY A RESEARCH OF THE AVAILABLE RECORDS. EXISTING UTILITIES AS SHOWN FROM CLV PLANS LIBRARY ARE APPROXIMATE AND FOR RECORD PURPOSES. EXISTING UTILITIES ARE LOCATED ON PLANS OR RECORDS OF THE CONVEYOR OF THE PROJECT OR THE EXISTING UTILITY SERVICE LATERALS MAY NOT BE SHOWN ON THE CONTRACTOR SHALL, AT HIS OWN EXPENSE, LOCATE ALL UNDERGROUND AND OVERHEAD INTERFERENCE S WHICH MAY AFFECT HIS OPERATION DURING CONSTRUCTION AND SHALL TAKE ALL NECESSARY PRECAUTIONS TO AVOID DAMAGE TO SAME. THE CONTRACTOR SHALL USE EXTREME CAUTION WHEN WORKING NEAR OVERHEAD UTILITIES SO AS TO SAFELY PROTECT ALL PERSONNEL AND EQUIPMENT, AND SHALL BE RESPONSIBLE FOR ALL COST AND LIABILITY IN CONNECTION THEREWITH.
3. THE CONTRACTOR SHALL TAKE ALL PRECAUTIONARY MEASURES NECESSARY TO PROTECT EXISTING UTILITY LINES, STRUCTURES AND STREET IMPROVEMENTS WHICH ARE TO REMAIN IN PLACE, FROM DAMAGE, AND ALL SUCH INTERFERENCES OR STRUCTURES TO BE REMOVED OR THE CONTRACTOR'S OPERATIONS SHALL BE REPAIRED OR REPLACED SATISFACTORILY TO THE CITY ENGINEER AND OWNING UTILITY COMPANY AT THE EXPENSE OF THE CONTRACTOR.
4. ALL CONSTRUCTION SHALL BE AS SHOWN ON THESE PLANS, ANY REVISIONS SHALL HAVE THE PRIOR WRITTEN APPROVAL OF THE CITY ENGINEER.
5. TYPE V CEMENT SHALL BE USED IN ALL OFF-SITE CONCRETE WORK. CONCRETE TO BE 3000 P.S.I. MINIMUM @ 28 DAYS. MIX DESIGNS TO BE APPROVED BY THE CITY, PRIOR TO THE USE ON THE PROJECT.
6. PERMITS ARE REQUIRED FOR ANY WORK IN THE PUBLIC RIGHT-OF-WAY. THE CONTRACTOR SHALL SECURE ALL PERMITS AND INSPECTIONS REQUIRED FOR THIS CONSTRUCTION.
7. EXPANSION JOINTS REQUIRED, MAXIMUM EVERY 300' IN EXTRUDED-TYPE CURB.
8. AC PAVEMENT TO BE ONE-HALF INCH (1/2") ABOVE UP OF ALL GUTTERS AFTER COMPACTION, EXCEPT AT SIDEWALK RAMPS AND CROSS GUTTERS.
9. CURB AND GUTTER FLOW TO BE UNACCEPTABLE TO THE CITY OF LAS VEGAS SHALL BE REMOVED AND REPLACED PER STANDARD DRAWING 216.
10. SIDEWALK RAMPS SHALL BE CONSTRUCTED IN EACH QUADRANT OF AN INTERSECTION PER STANDARD DRAWING 235. EXACT LOCATION OF RAMPS MAY BE ADJUSTED IN THE FIELD BY A CITY INSPECTOR.
11. CONTRACTOR SHALL PROVIDE ALL NECESSARY HORIZONTAL AND VERTICAL TRANSITIONS BETWEEN NEW CONSTRUCTION AND EXISTING SURFACES TO PROVIDE FOR PROPER DRAINAGE AND FOR INGRESS AND EGRESS TO NEW CONSTRUCTION. THE EXTENT OF THE TRANSITIONS TO BE AS SHOWN ON PLANS.
12. ALL GRADING WORK SHALL CONFORM TO THE SOILS REPORT AS PREPARED BY THE (COMPANY, REPORT #, DATE) APPROVED BY THE CITY ENGINEER, AND AS SHOWN ON THESE PLANS.
13. EXACT LOCATION OF ALL SAWCUT LINES MAY BE ADJUSTED OR DETERMINED IN THE FIELD BY A CITY OF LAS VEGAS ENGINEER IF LOCATION ON PLANS IS NOT CLEARLY SHOWN, OR EXISTING PAVEMENT CONDITION REQUIRES RELOCATION.
14. THE CONTRACTOR SHALL TAKE ALL PRECAUTIONS NECESSARY TO PROTECT EXISTING PERMANENT SURVEY MONUMENTS. ANY MONUMENTS DISTURBED SHALL BE REPLACED AND ADJUSTED PER AVAILABLE RECORDS IN ACCORDANCE WITH STANDARD DRAWING 218, APPENDIX D.
15. UTILITY COMPANY METER BOXES, MANHOLE LIDS, VALVE COVERS, ETC., SHALL BE LOCATED OUT OF DRIVEWAYS, DRIVEWAY APRONS, FLOWLINES, AND CROSS GUTTERS UNLESS WRITTEN APPROVAL IS GRANTED BY THE UTILITY COMPANY AND THE CITY ENGINEER.

WALL NOTES:

11. ALL WALLS, NEW OR EXISTING, ARE ONLY SHOWN ON CIVIL PLANS FOR THE PURPOSE OF REVIEWING GRADING RELATIONSHIPS; FLOOD CONTROL AND SIGHT DISTANCE AT INTERSECTIONS. NEW WALLS REQUIRE A SEPARATE PERMIT AND INSPECTION BY THE BUILDING DEPARTMENT.
17. ASPHALT MIX DESIGN MUST BE SUBMITTED AND APPROVED BY THE CITY ENGINEER PRIOR TO THE PLACEMENT OF ASPHALT WITHIN ANY RIGHT-OF-WAY.
18. CONTRACTOR SHALL ADJUST ALL NEW AND EXISTING INLETS, VALVE BOXES, MANHOLE RIMS, AND SEWER CLEAN OUTS TO THE FINISH GRADE AS APPLICABLE WHETHER OR NOT THEY ARE SHOWN ON THE PLANS.
19. MATERIALS, HANDLING AND PLACEMENT OF PORTLAND CEMENT CONCRETE SHALL BE IN ACCORDANCE WITH APPLICABLE SECTIONS OF NDOT OR THE CLARK COUNTY AREA SPECIFICATIONS (AS APPLICABLE) AND THE PLANS AND DETAILS SHOWN HEREON.
20. WHEN INSTALLING UNDERGROUND FACILITIES THAT REQUIRE UNDERGROUND LOCATING DEVICES SUCH AS MARKER BALLS, LOCATING RIBBON, ETC., THE CONTRACTOR SHALL PROVIDE WRITTEN DOCUMENTATION TO OFFSITE INSPECTION AND TESTING CERTIFYING THAT ALL DEVICES HAVE BEEN PLACED AND VERIFIED TO BE IN GOOD WORKING CONDITION PRIOR TO THE CONSTRUCTION OF ANY ROAD BASE.
21. AFTER HAUNCHING AND PRIOR TO BACKFILL OPERATIONS WHICH WOULD COVER SANITARY SEWER AND STORM DRAIN MANHOLE, THE CONTRACTOR SHALL CONDUCT A CLV OPEN-TRENCH UTILITY SURVEY INSPECTION FOR DETERMINATION OF FINAL LOCATION COORDINATES. FACILITIES TO BE LOCATED BY CLV SHALL INCLUDE AT A MINIMUM THE HORIZONTAL AND VERTICAL (INVERT) LOCATION OF PUBLIC SEWER MANHOLES, STORM DRAIN MANHOLES AND TRANSITION STRUCTURES; STORM DRAIN LATERALS AT THE CONNECTION TO THE STORM DRAIN MAIN AND AT THE CONNECTION TO A DRAINAGE BASIN; SEWER CONNECTION OF SEWER SERVICE LATERALS TO THE SEWER MAIN AND WHERE THE SEWER SERVICE LATERALS EXIT THE PUBLIC RIGHT-OF-WAY, SEWER AND STORM DRAIN MAIN ALIGNMENT, INCLUDING DEFLECTION POINTS.
22. CCTV VIDEO INSPECTION IS REQUIRED FOR ALL SEWER AND STORM DRAINS. THE CCTV VIDEO INSPECTIONS NEED TO BE PERFORMED PER THE DESIGN AND CONSTRUCTION STANDARDS FOR WASTEWATER COLLECTION SYSTEMS LATEST EDITION.
23. A SEPARATE BORING PERMIT IS REQUIRED FOR ALL BORING ACTIVITIES.

REVISED 06/04/2018

1. THE OWNER, SITE DEVELOPER, CONTRACTOR, AND/OR THEIR AUTHORIZED AGENTS SHALL EACH DAY REMOVE ALL SEDIMENT, MUD, CONSTRUCTION DEBRIS, OR OTHER POTENTIAL POLLUTANTS THAT MAY HAVE BEEN DISCHARGED TO, OR ACCUMULATED IN, THE PUBLIC RIGHTS OF WAY OF CLARK COUNTY AS A RESULT OF CONSTRUCTION ACTIVITIES AND SHALL WITHIN 24 HOURS REMOVE SUCH MATERIALS FROM THE CONSTRUCTION PROJECT. SUCH MATERIALS SHALL BE PREVENTED FROM ENTERING THE STORM SEWER SYSTEM.
2. ADDITIONAL CONSTRUCTION SITE DISCHARGE BEST MANAGEMENT PRACTICES MAY BE REQUIRED OF THE OWNER AND HIS OR HER AGENTS DUE TO UNFORESEEN EROSION PROBLEMS OR IF THE SUBMITTED PLAN DOES NOT MEET THE PERFORMANCE STANDARDS SPECIFIED IN CLARK COUNTY TITLE 24.40 AND IN THE LAS VEGAS VALLEY CONSTRUCTION SITE BMP GUIDANCE MANUAL.
3. TEMPORARY OR PERMANENT STABILIZATION PRACTICES WILL BE INSTALLED ON DISTURBED AREAS AS SOON AS PRACTICABLE AND NO LATER THAN 14 DAYS AFTER THE CONSTRUCTION ACTIVITY IN THAT PORTION OF THE SITE HAS TEMPORARILY OR PERMANENTLY CEASED. SOME EXCEPTIONS MAY APPLY. SEE REF. TO THE NEVADA STORMWATER GENERAL PERMIT FOR CONSTRUCTION ACTIVITY NVRT00000, SECTION III.6.5.
4. AT A MINIMUM, THE CONTRACTOR OR HIS AGENT SHALL INSPECT ALL DISTURBED AREAS, AREAS USED FOR STORAGE OF EXCESS MATERIALS THAT MAY BE EXPOSED TO PRECIPITATION, VEHICLE ENTRANCE AND EXIT LOCATIONS, AND ALL BMPs WEEKLY, AND WITHIN 24 HOURS AFTER ANY RAIN EVENT OF 0.5 INCHES OR MORE. THE CONTRACTOR OR HIS AGENT SHALL UPDATE OR MODIFY THE STORMWATER POLLUTION PREVENTION PLAN AS NECESSARY. SOME EXCEPTIONS TO WEEKLY INSPECTIONS MAY APPLY, SUCH AS SUSPENSION OF LAND DISTURBANCE ACTIVITY. REF. TO THE NEVADA STORMWATER GENERAL PERMIT FOR CONSTRUCTION ACTIVITY NVRT00000, SECTION III.12.
5. ACCUMULATED SEDIMENT IN BMPs SHALL BE REMOVED WITHIN SEVEN DAYS AFTER A STORMWATER RUNOFF EVENT OR PRIOR TO THE NEXT ANTICIPATED RAIN EVENT, WHICHEVER IS EARLIER. SEDIMENT MUST BE REMOVED WHEN BMP DESIGN CAPACITY HAS BEEN REDUCED BY 50 PERCENT OR MORE.

1. ALL WORK SHALL BE DONE IN STRICT ACCORDANCE WITH THE LAS VEGAS FIRE AND RESCUE ADOPTED FIRE CODE ORDINANCE # 6631 FOR HYDRANT SPECIFICATIONS AND HYDRANT INSTALLATION SPECIFICATIONS.
2. ONLY FIRE HYDRANTS THAT ARE ON THE LAS VEGAS VALLEY WATER DISTRICTS --APPROVED PRODUCTS LIST ARE ALLOWED TO BE INSTALLED.
3. A PERMIT IS REQUIRED FROM LAS VEGAS FIRE AND RESCUE FOR THE INSTALLATION OF ON-SITE WATER LINES AND FIRE HYDRANTS. THE PERMIT AND CONTRACTORS MATERIAL TEST CERTIFICATE FOR UNDERGROUND PIPING FORM SHALL BE OBTAINED FROM THE FIRE PROTECTION ENGINEER BEFORE COMMENCEMENT OF WORK. IFC § 105.6.15
4. ON ANY RESIDENTIAL OR COMMERCIAL INSTALLATIONS, FIRE HYDRANTS SHALL BE INSTALLED AND FIRE APPARATUS ACCESS ROADS SHALL BE MAINTAINED BEFORE COMMENCEMENT OF ANY COMBUSTIBLE CONSTRUCTION. ALL FIRE HYDRANTS SHALL BE IN GOOD WORKING ORDER AND SHALL BE CAPABLE OF DELIVERING THE REQUIRED FIRE FLOW. IFC § 3310, § 3312
5. TO IDENTIFY THE FIRE HYDRANT LOCATIONS, THE CONTRACTOR SHALL PLACE A BLUE REFLECTIVE MARKER AT THE CENTER LINE OF THE STREET ADJACENT TO THE FIRE HYDRANTS. IFC § 507.5.7.3
6. ALL UNDERGROUND INSPECTIONS, PRESSURE AND FLUSH VERIFICATIONS OF ALL FIRE HYDRANTS AND FIRE LINES, SHALL BE CONDUCTED BEFORE COVERING THE LINES. CENTER LOADING IS ACCEPTABLE FOR THE HYDRO TESTS WITH PRIOR FIRE PREVENTION APPROVAL. IFC § 106.3
7. ALL ON-SITE UNDERGROUND WATER MAINS AND MATERIALS SHALL BE U.L. LISTED, A.W.W.A APPROVED AND SHALL BE RATED FOR THE APPROPRIATE WORKING PRESSURE. IFC § 507.2.1, NFPA 24
8. PAINTING OF CURBS, FIRE HYDRANTS, PADS, PROTECTION OF FIRE HYDRANTS FROM PHYSICAL DAMAGE, AND ALL OTHER WORK NECESSARY PER PLANS SHALL BE COMPLETED BEFORE APPROVAL BY LAS VEGAS FIRE AND RESCUE, FIRE PREVENTION DIVISION. IFC § 507
9. PRIVATE HYDRANTS SHALL BE PAINTED RED. IFC § 507.5.7.1
10. PRIOR TO THE FINAL OCCUPANCY, A FIRE FLOW TEST SHALL BE WITNESSED BY LAS VEGAS FIRE AND RESCUE, FIRE PREVENTION DIVISION TO VERIFY AVAILABILITY OF THE REQUIRED FIRE FLOW. IFC § 507
11. FIRE HYDRANT SPACING SHALL BE AS FOLLOWS: IFC § C102
* RESIDENTIAL --500 FT UNSPRINKLERED; 800 FT SPRINKLERED.
* COMMERCIAL --300 FT UNSPRINKLERED; 400 FT SPRINKLERED.
12. WHERE THE WATER MAINS ARE EXTENDED ALONG STREETS OR NEW STREETS ARE INSTALLED WHERE FIRE HYDRANTS ARE NOT NEEDED FOR PROTECTION OF THE STRUCTURES, FIRE HYDRANTS SHALL BE INSTALLED AT A MAXIMUM OF 1000 FT SPACING, TO PROVIDE FOR TRANSPORTATION HAZARDS, WHERE STREETS ARE PROVIDED WITH MEDIAN DIVIDERS OR HAVE FOUR (4) OR MORE TRAFFIC LANES AND HAVE A TRAFFIC COUNT OF MORE THAN 30,000 PER DAY, HYDRANTS ARE REQUIRED ON EACH SIDE OF THE STREET SPACED AT 500 FT ON AN ALTERNATING BASIS. IFC § C102.8
13. NO FIRE HYDRANTS SHALL BE LOCATED WITHIN THE RADIUS OF A CUL-DE-SAC OR WITHIN 20 FT OF THE PERIMETER OF THE RADIUS OF THE CUL-DE-SAC.
14. NO FIRE HYDRANTS SHALL BE LOCATED WITHIN 6 FT OF ANY CURB RETURN, DRIVEWAY, POWER POLE, STREETLIGHT OR ANY OTHER OBSTRUCTION. IFC § C102.10
15. A MAXIMUM DISTANCE FROM A FIRE HYDRANT TO A ONE-TWO FAMILY DWELLING SHALL NOT EXCEED 300 FT, AS MEASURED BY AN APPROVED ROUTE. IFC § C102.4
16. THE MAXIMUM DISTANCE FROM A FIRE HYDRANT TO A FIRE DEPARTMENT CONNECTION (FDC) SHALL NOT EXCEED 100 FT, AS MEASURED BY AN APPROVED ROUTE. IFC § C102.7
17. THE MAXIMUM DISTANCE FROM A HYDRANT TO THE END OF A DEAD-END STREET SHALL NOT EXCEED 200 FT. IFC § C102.6
18. TWO (2) SOURCES OF SUPPLY ARE REQUIRED WHENEVER THERE IS 4 OR MORE FIRE HYDRANTS/SPRINKLER LEAD-INS ARE INSTALLED ON A SINGLE SYSTEM. FOR SYSTEMS REQUIRED TO HAVE TWO (2) SOURCES OF WATER SUPPLY, FIRE DEPARTMENT CONTROL VALVES SHALL BE INSTALLED SO THAT NO MORE THAN 2 FIRE HYDRANTS AND/OR FIRE SPRINKLER LEAD-INS CAN BE OUT OF SERVICE DUE TO A SERVICE INTERRUPTION. FOR SYSTEMS PERMITTED TO HAVE ONE SOURCE OF WATER SUPPLY, SECTIONAL CONTROL VALVES SHALL BE INSTALLED SO THAT NO MORE THAN 3 FIRE HYDRANTS AND/OR FIRE SPRINKLER LEAD-INS CAN BE OUT OF SERVICE DUE TO A SERVICE INTERRUPTION. IFC § C104
19. ALL FIRE APPARATUS ACCESS ROADS SHALL BE PAVED TO PROVIDE ALL-WEATHER DRIVING CAPABILITIES, AND SHALL BE DESIGNED AND MAINTAINED TO SUPPORT THE IMPOSED LOADS OF THE FIRE APPARATUS. IFC § 503.2.3
20. THE GRADIENT FOR THE FIRE APPARATUS ACCESS ROADS SHALL NOT EXCEED 12% ANGLES OF APPROACH AND ANGLES OF DEPARTURE SHALL NOT EXCEED 6% FOR 25 FT PRIOR TO OR AFTER THE GRADE CHANGE. ADJACENT TO THE STRUCTURES GRADIENT SHALL NOT EXCEED 6%. IFC § 503.2.7, § 503.2.8
21. THE TURNING RADIUS OF THE FIRE APPARATUS ACCESS ROADS SHALL BE NO LESS THAN 52 FT OUTSIDE AND 28 FT INSIDE TURNING IFC § 503.2.4
22. VERTICAL CLEARANCE OF ALL FIRE APPARATUS ACCESS ROADS SHALL NOT BE LESS THAN 13FT 6 INS. IFC § 503.2.1
23. FIRE DEPARTMENT ACCESS ROADS SHALL HAVE A MINIMUM UNOBSTRUCTED WIDTH OF NOT LESS THAN 33 FT WITH PARKING ON BOTH SIDES MEASURED TO FACE OF CURB, NOT LESS THAN 28 FT WIDE WITH PARKING RESTRICTED TO ONE SIDE MEASURED TO FACE OF CURB, NOT LESS THAN 24 FT WIDE WITH NO PARKING ON EITHER SIDE MEASURED TO FACE OF CURB. FIRE LANES THROUGH PARKING LOTS SHALL BE NOT LESS THAN 24 FT. IFC § 503.2.1.1
24. A FIRE APPARATUS ACCESS ROAD SHALL BE REQUIRED WHEN ANY PORTION OF AN EXTERIOR WALL OF THE FIRST STORY IS LOCATED MORE THAN 150 FT FROM A FIRE DEPARTMENT VEHICLE ACCESS. IFC § 503.1.1
25. APPROVED SECONDARY FIRE APPARATUS ACCESS SHALL BE PROVIDED FOR 200 OR MORE DWELLING UNITS, ROAD(S) WITH DEADENDS OR A SINGLE POINT OF ACCESS IN EXCESS OF 600 FT. CLV REGULATION AND MOU
26. ALL DEAD-END FIRE APPARATUS ROADS AND/OR FIRE LINES, PUBLIC OR PRIVATE, IN EXCESS OF 150 FT IN LENGTH SHALL BE PROVIDED WITH AN APPROVED TURN AROUND HAVING A MINIMUM DIAMETER OF 81 FT. CLV REGULATION
27. ALL FIRE APPARATUS ACCESS ROADS SHALL BE MARKED BY PLACING APPROVED SIGNS AT THE START OF THE DESIGNATED FIRE LANE, ONE SIGN AT THE END OF THE FIRE LANE AND WITH SIGNS AT INTERVALS OF 100 FT. ALL FIRE DESIGNATED FIRE LINES, SIGNS TO BE PLACED ON BOTH SIDES OF AN ACCESS ROADWAY IF NEEDED TO PREVENT PARKING ON EITHER SIDE. SIGNS TO BE INSTALLED NO HIGHER THAN 10 FT OR LESS THAN 6 FT FROM THE ROADWAY LEVEL. THE CURB ALONG OR ON THE PAVEMENT OR CEMENT (IF NO CURB IS PROVIDED) SHALL BE PAINTED WITH A RED WEATHER RESISTANT PAINT IN ADDITION TO THE SIGNS. IFC § 503.3
28. ELECTRICALLY CONTROLLED ACCESS GATES SHALL BE PROVIDED WITH AN APPROVED EMERGENCY VEHICLE DETECTOR/RECEIVER IFC § 503.6
29. WHERE STREETS ARE PROVIDED WITH MEDIAN DIVIDERS, OR HAVING FOUR OR MORE TRAVEL LANES AND A TRAFFIC COUNT OF MORE THAN 30,000 VEHICLES PER DAY, ALL HYDRANTS BEING UTILIZED TO DELIVER FIRE FLOW TO THE PROPOSED LOCATION SHALL BE LOCATED ON THE SAME SIDE OF THE STREET AS THE PROPOSED DEVELOPMENT. CLV REGULATION

1. IN THE EVENT THAT ANY UNFORESEEN CONDITIONS NOT COVERED BY THESE NOTES ARE ENCOUNTERED DURING GRADING OPERATIONS, THE OWNER/ENGINEER SHALL BE IMMEDIATELY NOTIFIED FOR DIRECTION.
2. IT SHALL BE THE RESPONSIBILITY OF THE CONTRACTOR TO PERFORM ALL NECESSARY CUTS AND FILLS WITHIN THE LIMITS OF THIS PROJECT AND THE RELATED OFF-SITE WORK, SO AS TO GENERATE THE DESIRED SUBGRADE, FINISH GRADES AND SLOPES SHOWN.
3. CONTRACTOR SHALL TAKE FULL RESPONSIBILITY FOR ALL EXCAVATION. ADEQUATE SHORING SHALL BE DESIGNED AND PROVIDED BY THE CONTRACTOR TO PREVENT UNDERMINING OF ANY ADJACENT FEATURES OR FACILITIES AND/OR CAVING OF THE EXCAVATION.
4. THE CONTRACTOR IS WARNED THAT AN EARTHWORK BALANCE WAS NOT NECESSARILY THE INTENT OF THIS PROJECT. ANY ADDITIONAL MATERIAL REQUIRED OR LEFTOVER MATERIAL FOLLOWING EARTHWORK OPERATIONS BECOMES THE RESPONSIBILITY OF THE CONTRACTOR.
5. THE GRADING CONTRACTOR IS RESPONSIBLE TO COORDINATE WITH THE OWNER TO PROVIDE FOR THE REQUIREMENTS OF THE PROJECT STORM WATER POLLUTION PREVENTION PLAN (SWPPP) AND ASSOCIATED PERMIT.
6. CONTRACTOR SHALL GRADE TO THE LINES AND ELEVATIONS SHOWN ON THE PLANS WITHIN THE FOLLOWING HORIZONTAL AND VERTICAL TOLERANCES AND DEGREES OF COMPACTION, IN THE AREAS INDICATED:

	HORIZONTAL	VERTICAL	COMPACTION
A. PAVEMENT AREA SUBGRADE	0.1" +	+0.0' to -0.1'	SEE SOILS REPORT
B. ENGINEERED FILL	0.5" +	+0.1' to -0.1'	SEE SOILS REPORT

COMPACTION TESTING WILL BE PERFORMED BY THE OWNER OR HIS REPRESENTATIVE.
7. ALL CUT AND FILL SLOPES SHALL BE PROTECTED UNTIL EFFECTIVE EROSION CONTROL HAS BEEN ESTABLISHED.
8. THE USE OF POTABLE WATER WITHOUT A SPECIAL PERMIT FOR BUILDING OR CONSTRUCTION PURPOSES INCLUDING CONSOLIDATION OF BACKFILL OR DUST CONTROL IS PROHIBITED. THE CONTRACTOR SHALL OBTAIN ALL NECESSARY PERMITS FOR CONSTRUCTION WATER.
9. THE CONTRACTOR SHALL MAINTAIN THE STREETS, SIDEWALKS AND ALL OTHER PUBLIC RIGHT-OF-WAY IN A CLEAN, SAFE AND USABLE CONDITION. ALL SPILLS OF SOIL, ROCK OR CONSTRUCTION DEBRIS SHALL BE PROMPTLY REMOVED FROM THE PUBLICLY OWNED PROPERTY DURING CONSTRUCTION AND UPON COMPLETION OF THE PROJECT. ALL ADJACENT PROPERTY, PRIVATE OR PUBLIC SHALL BE MAINTAINED IN A CLEAN, SAFE AND USABLE CONDITION.
10. IN THE EVENT THAT ANY TEMPORARY CONSTRUCTION ITEM IS REQUIRED THAT IS NOT SHOWN ON THESE DRAWINGS, THE OWNER AGREES TO PROVIDE AND INSTALL SUCH ITEM AT HIS OWN EXPENSE AND AT THE DIRECTION OF THE CITY ENGINEER. TEMPORARY CONSTRUCTION INCLUDES DITCHES, BERMS, ROAD SIGNS AND BARRICADES, ETC.

REVISED 04/15/10

1. THE CONTRACTOR SHALL NOTIFY ALL AFFECTED PUBLIC ENTITIES, THE PROJECT ENGINEER AND CLARK COUNTY AT LEAST 48 HOURS PRIOR TO THE COMMENCEMENT OF WORK.
2. ALL CONSTRUCTION SHALL BE AS SHOWN ON THESE CONTRACT DRAWINGS. ANY REVISIONS SHALL HAVE THE PRIOR WRITTEN APPROVAL OF THE PROJECT ENGINEER.
3. ALL CONSTRUCTION AND MATERIALS SHALL BE IN ACCORDANCE WITH THE "UNIFORM STANDARD SPECIFICATIONS FOR PUBLIC WORKS CONSTRUCTION OFF-SITE IMPROVEMENTS, CLARK COUNTY AREA NEVADA", LATEST ISSUE; THE "UNIFORM STANDARD DRAWINGS FOR PUBLIC WORKS CONSTRUCTION, CLARK COUNTY AREA NEVADA", LATEST ISSUE, AND ANY OTHER APPLICABLE APPROVED STANDARDS ISSUED BY THE CONTROLLING AGENCY; THE UNIFORM BUILDING CODE, AND ALL LOCAL CITY CODES AND ORDINANCES APPLICABLE.
4. LOCATIONS OF UNDERGROUND UTILITIES SHOWN ON THE DRAWINGS WERE OBTAINED FROM INFORMATION RECEIVED FROM THE APPLICABLE UTILITY COMPANIES. NEITHER THE OWNER NOR ENGINEER ASSUMES ANY RESPONSIBILITY FOR UTILITIES OR STRUCTURES NOT SHOWN, OR NOT IN THE LOCATION SHOWN ON THE DRAWINGS. CONTRACTORS SHALL EXCAVATE LOCATIONS OF UTILITIES PRIOR TO START OF CONSTRUCTION. THE CONTRACTOR'S RESPONSIBILITY REGARDING UTILITIES SHALL BE AS REQUIRED UNDER SECTION 107.17 OF THE "UNIFORM STANDARD SPECIFICATIONS FOR CLARK COUNTY AREA, NEVADA" AND AS PROVIDED IN THE SPECIFICATIONS.
5. THE CONTRACTOR SHALL TAKE ALL PRECAUTIONARY MEASURES TO PROTECT EXISTING UTILITY LINES, STRUCTURES, AND STREET IMPROVEMENTS WHICH ARE TO REMAIN IN PLACE, FROM DAMAGE. ALL SUCH DAMAGE TO EXISTING CONTRACT DRAWINGS OR THE PROJECT ENGINEER. REPLACEMENT, RELOCATION OR REPLACEMENT TO THE SATISFACTION OF THE COUNTY ENGINEER OR OWNING UTILITY COMPANY AT THE EXPENSE OF THE CONTRACTOR.
6. THE CONTRACTOR SHALL NOT REMOVE TREES, SHRUBS, LAWNS, WALLS, FENCES, SIGNS, STRUCTURES, LIGHTS, OR ANY OTHER EXISTING IMPROVEMENTS OUTSIDE OF STREET RIGHT-OF-WAY, EXCEPT WHERE REQUIRED TO DO SO BY THE PROJECT ENGINEER. ANY SUCH REMOVAL OF EXISTING IMPROVEMENTS SHALL BE REPAIRED OR RECONSTRUCTION OF ALL EXISTING IMPROVEMENTS INCLUDING SPRINKLER SYSTEMS, LAWNS, FENCES, WALLS, SIGNS, STEPS, SIDEWALKS, DRIVEWAYS, LAWN LIGHTS, AND ALL OTHER ITEMS APPLICABLE TO THIS CONTRACT SHALL BE REQUIRED BY THE PROJECT ENGINEER.
7. THE CONTRACTOR SHALL BACKFILL AND FINE GRADE ALL CUT OR FILL SLOPES TO MATCH EXISTING CONDITIONS TO THE SATISFACTION OF THE PROJECT ENGINEER. WHERE EXISTING LAWNS ARE DAMAGED BY THE CONTRACTOR'S OPERATIONS, THE CONTRACTOR SHALL SOON REPAIR THE AFFECTED AREA TO A CONDITION EQUAL TO OR BETTER THAN THAT WHICH EXISTED PRIOR TO CONSTRUCTION.
8. THE CONTRACTOR SHALL PROVIDE ALL NECESSARY HORIZONTAL AND VERTICAL TRANSITIONS BETWEEN NEW CONSTRUCTION AND EXISTING SURFACES TO PROVIDE FOR PROPER DRAINAGE AND FOR INGRESS AND EGRESS TO NEW CONSTRUCTION. THE EXTENT OF TRANSITIONS TO BE AS SHOWN PER CONTRACT DRAWINGS.
9. THE CONTRACTOR SHALL TAKE ALL PRECAUTIONS NECESSARY TO PROTECT EXISTING PERMANENT SURVEY MONUMENTS. ANY MONUMENTS DISTURBED SHALL BE REPLACED AND ADJUSTED PER AVAILABLE RECORDS IN ACCORDANCE WITH N.R.S. CHAPTER 225.505.
10. THE ACTUAL LOCATIONS OF SAW CUT LINES, LIMITS OF COLD MILLING, LIMITS OF DRIVEWAY TRANSITIONS, AND LANDSCAPE REPAIR SHALL BE DETERMINED IN THE FIELD BY THE RESIDENT PROJECT REPRESENTATIVE.
11. THE ACTUAL LIMITS OF EXISTING OPEN GRADE REMOVAL AND UDCS APPLICATION SHALL BE DETERMINED IN THE FIELD BY THE RESIDENT PROJECT REPRESENTATIVE.
12. ALL STANDARD DRAWINGS REFERENCED IN THIS SET ARE BASED ON THE CURRENT "UNIFORM STANDARD DRAWINGS REVISION SET IN 1997 RELEASE".
13. UNLESS OTHERWISE SHOWN ON THE CONTRACT DRAWINGS, THE CONTRACTOR SHALL BE RESPONSIBLE FOR THE REMOVAL OR RELOCATION OF ALL WATER SERVICES AND METERS WHICH INTERFERE WITH IMPROVEMENTS SHOWN ON THE CONTRACT DRAWINGS.
14. THE CONTRACTOR SHALL MAINTAIN AN ONGOING REMOVAL PROCESS OF ALL SPILLAGE OF EXCAVATION MATERIAL ON ALL PAVED STREETS.
15. CURB AND GUTTER OF A GRADE OF LESS THAN 4/10 OF ONE PERCENT SHALL BE CONSTRUCTED BY FORMING. EACH JOINT SHALL BE CHECKED FOR GRADE PRIOR TO CONSTRUCTION AND WATER TESTED AS SOON AS POSSIBLE AFTER CONSTRUCTION.
16. THE CONTRACTOR SHALL VERIFY IN THE FIELD ALL DIMENSIONS, EXISTING CONDITIONS AND POINTS OF CONNECTION WITH ADJOINING PROPERTY (PUBLIC AND PRIVATE). ANY DISCREPANCIES SHALL BE CALLED TO THE ATTENTION OF THE PROJECT ENGINEER PRIOR TO PROCEEDING WITH THE WORK.
17. REMOVAL OR RELOCATION OF POWER POLES, TELEPHONE POLES, JOINTLY-OWNED POLES, AND ADJACENT UTILITIES WITH IMPROVEMENTS REQUIRED TO BE CONSTRUCTED UNDER THIS CONTRACT, SHALL BE THE RESPONSIBILITY OF THE RESPECTIVE UTILITY COMPANY. THE CONTRACTOR IS RESPONSIBLE FOR COORDINATION WITH THE UTILITY COMPANIES FAR ENOUGH IN ADVANCE SO AS TO NOT IMPACT THE SCHEDULE.
18. COX COMMUNICATIONS SHALL BE RESPONSIBLE FOR THE VERTICAL OR HORIZONTAL ADJUSTMENT OF ALL CATV FACILITIES WHICH INTERFERE WITH IMPROVEMENTS SHOWN ON THE CONTRACT DRAWINGS, UNLESS NOTED OTHERWISE.
19. NV ENERGY SHALL BE RESPONSIBLE FOR THE RELOCATION OF UNDERGROUND OR OVERHEAD POWER LINES THAT INTERFERE WITH THE REQUIRED IMPROVEMENTS AS SHOWN ON THE CONTRACT DRAWINGS.
20. EMBARO SHALL BE RESPONSIBLE FOR THE VERTICAL OR HORIZONTAL ADJUSTMENT OF ALL TELEPHONE FACILITIES WHICH INTERFERE WITH IMPROVEMENTS SHOWN ON CONTRACT DRAWINGS, UNLESS NOTED OTHERWISE.

1. ALL CONSTRUCTION SIGNING, BARRICADING, AND TRAFFIC DELINEATION SHALL CONFORM TO THE "MANUAL ON UNIFORM TRAFFIC CONTROL DEVICES", LATEST EDITION.
2. THE STREET SIGN CONTRACTOR SHALL OBTAIN STREET NAMES AND BLOCK NUMBERING FROM THE PLANNING DEPARTMENT PRIOR TO CONSTRUCTION.
3. BEFORE ANY WORK IS STARTED IN THE RIGHT-OF-WAY, THE CONTRACTOR SHALL INSTALL ALL ADVANCE WARNING SIGNS FOR THE CONSTRUCTION ZONE. THE CONTRACTOR SHALL INSTALL TEMPORARY STOP SIGNS AT ALL NEW STREET ENCROACHMENTS INTO EXISTING CITY STREETS WHERE WARRANTED IMMEDIATELY AFTER FIRST GRADING WORK IS ACCOMPLISHED, AND SHALL MAINTAIN SUCH SIGNS UNTIL PERMANENT SIGNS ARE INSTALLED.
4. WHEN A DESIGNATED "SUGGESTED ROUTE TO SCHOOL" IS ENCLOSED UPON BY A CONSTRUCTION WORK ZONE, THE PUBLIC WORKS SHALL UTILIZE TYPE "X" RETROREFLECTIVE SHEETING IN THE SAFE CROSSING THROUGH THAT WORK ZONE. THE CONTRACTOR SHALL BE REQUIRED TO PROVIDE A QUALIFIED "CROSSING GUARD". THE GUARD SHALL BE PRESENT FOR THE FULL DURATION OF TIME THAT CHILDREN ARE LIKELY TO BE PRESENT.
5. IF THE IMPROVEMENTS NECESSITATE THE OBLITERATION, TEMPORARY OBSTRUCTION, TEMPORARY REMOVAL OR RELOCATION OF ANY EXISTING TRAFFIC PAVEMENT MARKING, SUCH PAVEMENT MARKING SHALL BE RESTORED OR REPLACED WITH LIKE MATERIALS TO THE SATISFACTION OF THE CITY TRAFFIC ENGINEER.
6. THE CONTRACTOR SHALL BE RESPONSIBLE FOR PROVIDING AND INSTALLING ALL PERMANENT SIGNS SHOWN ON THE PLANS. ALL SIGNS SHALL UTILIZE TYPE "X" RETROREFLECTIVE SHEETING IN ACCORDANCE WITH CALTRANS 627 AND 716 AND SHALL HAVE AN ANTI-GRAFFITI PROTECTIVE OVERLAY FILM THAT IS A MATCHING COMPONENT TO, AND OF THE SAME MANUFACTURER AS THE RETROREFLECTIVE SHEETING TO WHICH IT IS ADHESED. STREET NAME SIGNS SHALL CONFORM IN THEIR ENTIRETY TO CURRENT CITY STANDARDS. ALL OTHER SIGNS SHALL BE STANDARD SIZE UNLESS OTHERWISE SPECIFIED ON THE PLANS. ALL SIGN POSTS SHALL BE INSTALLED IN ACCORDANCE WITH THE CURRENT CITY STANDARDS.
7. WHEN A PROPOSED STREET LIGHT STANDARD IS LOCATED WITHIN FIVE (5') FEET OF ANY PROPOSED SIGN SHOWN ON THE PLANS TO BE MOUNTED ON A SIGNPOST, THE SIGN SHALL BE MOUNTED ON THE STREET LIGHT STANDARD AND THE SIGNPOST SHALL BE ELIMINATED.
8. ALL PERMANENT TRAFFIC CONTROL DEVICES CALLED FOR HEREON SHALL BE IN PLACE AND IN FINAL POSITION PRIOR TO ALLOWING ANY PUBLIC TRAFFIC ONTO THE PORTIONS OF THE ROAD(S) BE IMPROVED HERE UNDER, REGARDLESS OF THE STATUS OF COMPLETION OF PAVING OR OTHER OFF-SITE IMPROVEMENTS CALLED FOR BY THE PLANS.
9. STREET SIGNS AND STOP SIGNS SHALL BE INSTALLED PER CITY STANDARD SPECIFICATIONS FOR PLACEMENT OF STREET NAME SIGNS.
10. THE CONTRACTOR SHALL PROVIDE ALL NECESSARY TRAFFIC CONTROL DEVICES AND FLAGGERS TO INSURE THE SAFETY OF THE PUBLIC IN OR AROUND THE WORK. THE CONTRACTOR SHALL HAVE A CERTIFIED ATSSA TRAFFIC CONTROL TECHNICIAN OR MSA WORK ZONE SAFETY SPECIALIST SET UP, MAINTAIN AND/OR REMOVE ALL TRAFFIC CONTROL DEVICES IN THE CITY OF LAS VEGAS RIGHT OF WAY.
11. WORK IN PUBLIC STREETS, ONCE BEGUN, SHALL BE EXPEDITED TO COMPLETION SO AS TO PROVIDE MINIMUM INCONVENIENCE TO ADJACENT PROPERTY OWNERS AND TO THE TRAVELING PUBLIC.
12. THE CONTRACTOR SHALL BE RESPONSIBLE FOR NOTIFYING REGIONAL TRANSPORTATION COMMISSION OF SOUTHERN NEVADA (RTC) IF THE CONSTRUCTION INTERRUPTS OR RELOCATES A BUS STOP OR HAS AN AVERAGE EFFECT ON BUS SERVICE ON THAT STREET TO ARRANGE FOR TEMPORARY RELOCATION OF STOP.
13. GUARDS SHALL BE OBTAINED BY CONTACTING THE METROPOLITAN POLICE DEPARTMENT SPECIAL EVENTS UNIT (PEU) AT 702-258-3441. WHEN PLACED BY THE PEU, PROPERLY TRAINED IN TRAFFIC CONE FEES FOR THE USE OF THESE OFFICERS SHALL BE SET BY METRO AND WILL BE PAID BY THE CONTRACTOR. THE CONTRACTOR IS RESPONSIBLE FOR ALL ARRANGEMENTS WITH METRO.
14. ANY WORK WITHIN 300' OF A SIGNALIZED INTERSECTION WILL BE NIGHT WORK, UNLESS DIRECTED BY THE CITY OF LAS VEGAS TRAFFIC ENGINEER.

REVISÉ JUNE 4, 2018

1. ALL CONSTRUCTION AND MATERIALS SHALL BE IN ACCORDANCE WITH THE LATEST EDITION OF THE DESIGN AND CONSTRUCTION STANDARDS FOR WASTEWATER COLLECTION SYSTEMS AND THE UNIFORM STANDARD SPECIFICATIONS FOR PUBLIC WORKS CONSTRUCTION OR SITE IMPROVEMENTS. CLARK COUNTY AREA, NEVADA, AS AMENDED. IT WILL BE THE RESPONSIBILITY OF THE CONTRACTOR TO BE AWARE OF THE CONTENTS OF THE ABOVE SPECIFICATIONS.
2. IT SHALL BE THE CONTRACTOR'S RESPONSIBILITY TO PERFORM CONSTRUCTION AS PER PLANS, ANY ADDITIONS, DELETIONS, OR CHANGES SHALL FIRST MEET WITH THE APPROVAL OF THE CITY ENGINEER.
3. CHISEL "S" OR "G" IN CURBS WHERE SEWER OR GAS LATERALS PASS UNDER THE CURB.
4. POLYVINYL (PVC) SEWER PIPE SHALL MEET ASTM D-3034 SDR 35 SPECIFICATIONS, INSTALLED WITH SAND BEDDING AND BACKFILL OF TYPE II AGGREGATE BASE.
5. ALL MANHOLES PAVED IN STREETS EIGHTY (80') FOOT R/W AND LARGER SHALL HAVE CONCRETE COLLARS. STREETS LESS THAN EIGHTY (80') FOOT R/W WILL REQUIRE RETROFIT IF PAVING DOES NOT CONFORM TO CITY STANDARDS AT THE MANHOLE.
6. TEE SADDLES SHALL BE USED TO CONNECT SEWER LATERALS TO EXISTING MAIN LINES UP TO TWELVE INCH (12") DIAMETER. CONNECTIONS TO FIFTEEN INCH (15") OR LARGER MAINS SHALL REQUIRE SPECIAL PROCEDURES. IN LINE "Y" S SHALL BE USED ON LINES TWELVE INCHES (12") OR ABOVE.
7. WATER MAINS SHALL BE PROTECTED IN ACCORDANCE WITH LVWD STANDARD AREAS WHENEVER A SEWER MAIN GROSSES OVER A WATER MAIN OR THE SEWER IS LESS THAN EIGHTEEN INCH (18") UNDER A WATER MAIN.
8. ALL CONTRACTORS INSTALLING SEWER MAINS THAT WILL BE UNDER THE JURISDICTION OF THE CITY OF LAS VEGAS MUST BE STATE OF NEVADA CLASS "A" CONTRACTORS.
9. THE CITY OF LAS VEGAS WILL NOT ACCEPT ANY SEWER MAINS WHICH HAVE A VERTICAL DEFLECTION OF MORE THAN ONE TENTH (0.1) OF A FOOT FROM THE APPROVED CONSTRUCTION PLANS AT ANY LOCATION. SEWER MAINS FOUND TO EXCEED THIS DEFLECTION WILL HAVE TO BE REMOVED OR REPLACED TO THE SATISFACTION OF THE CITY ENGINEER PRIOR TO ACCEPTANCE BY THE CITY OF LAS VEGAS.
10. INSTALLATION OF CURVED SEWER REQUIRES THE USE OF C-900 PIPE WHICH ALLOWS FOR PIPE DEFLECTION AT THE JOINTS.

REVISED 04/15/10

NONE

[illegible]

ATKINS
22270 Corporate Circle Suite 200
Henderson, Nevada 89074
Telephone: +1/702.263.7275
Fax: +1/702.263.7200



**CLARK COUNTY
SCHOOL DISTRICT**

CONSTRUCTION MANAGEMENT DEPARTMENT
180 MILITARY TRAIL, HENDERSON, NV 89014 PHONE: 702-799-8710


CLARK COUNTY SCHOOL DISTRICT
WASDEN ELEMENTARY SCHOOL OFFSITE IMPROVEMENTS
 PALOMINO LANE – CAMPBELL DRIVE TO 110' E/O TROTTER CIRCLE
 SHETLAND ROAD – CHARLESTON BOULEVARD TO PALOMINO LANE

GENERAL NOTES


JOB NO. 100062041	DESIGNED BY: J. CARRERA	
	DRAWN BY: M. FREY	CHECKED BY: P. BATES
	HORIZ.: NONE VERT.: NONE	
	DATE: 6/19/19	
CLV	DRAWING NO. 3 / 7	
C102		

GENERAL NOTES

K:\Projects\Land Development\SH Architecture\100062041 - Wasden Elementary_Sheets\OFFSITES\62041-03-NTS-C3.dwg LAYOUT: C1.02 Jun 26, 2019 - 1:39PM


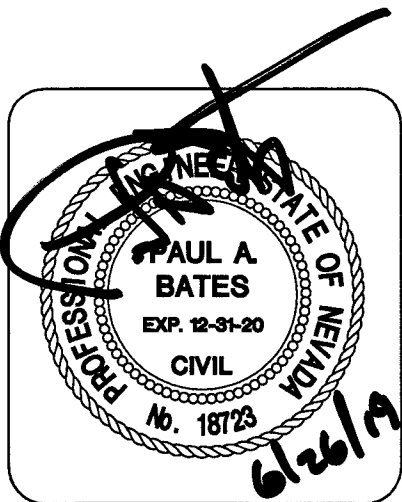


L19-01033 715-214

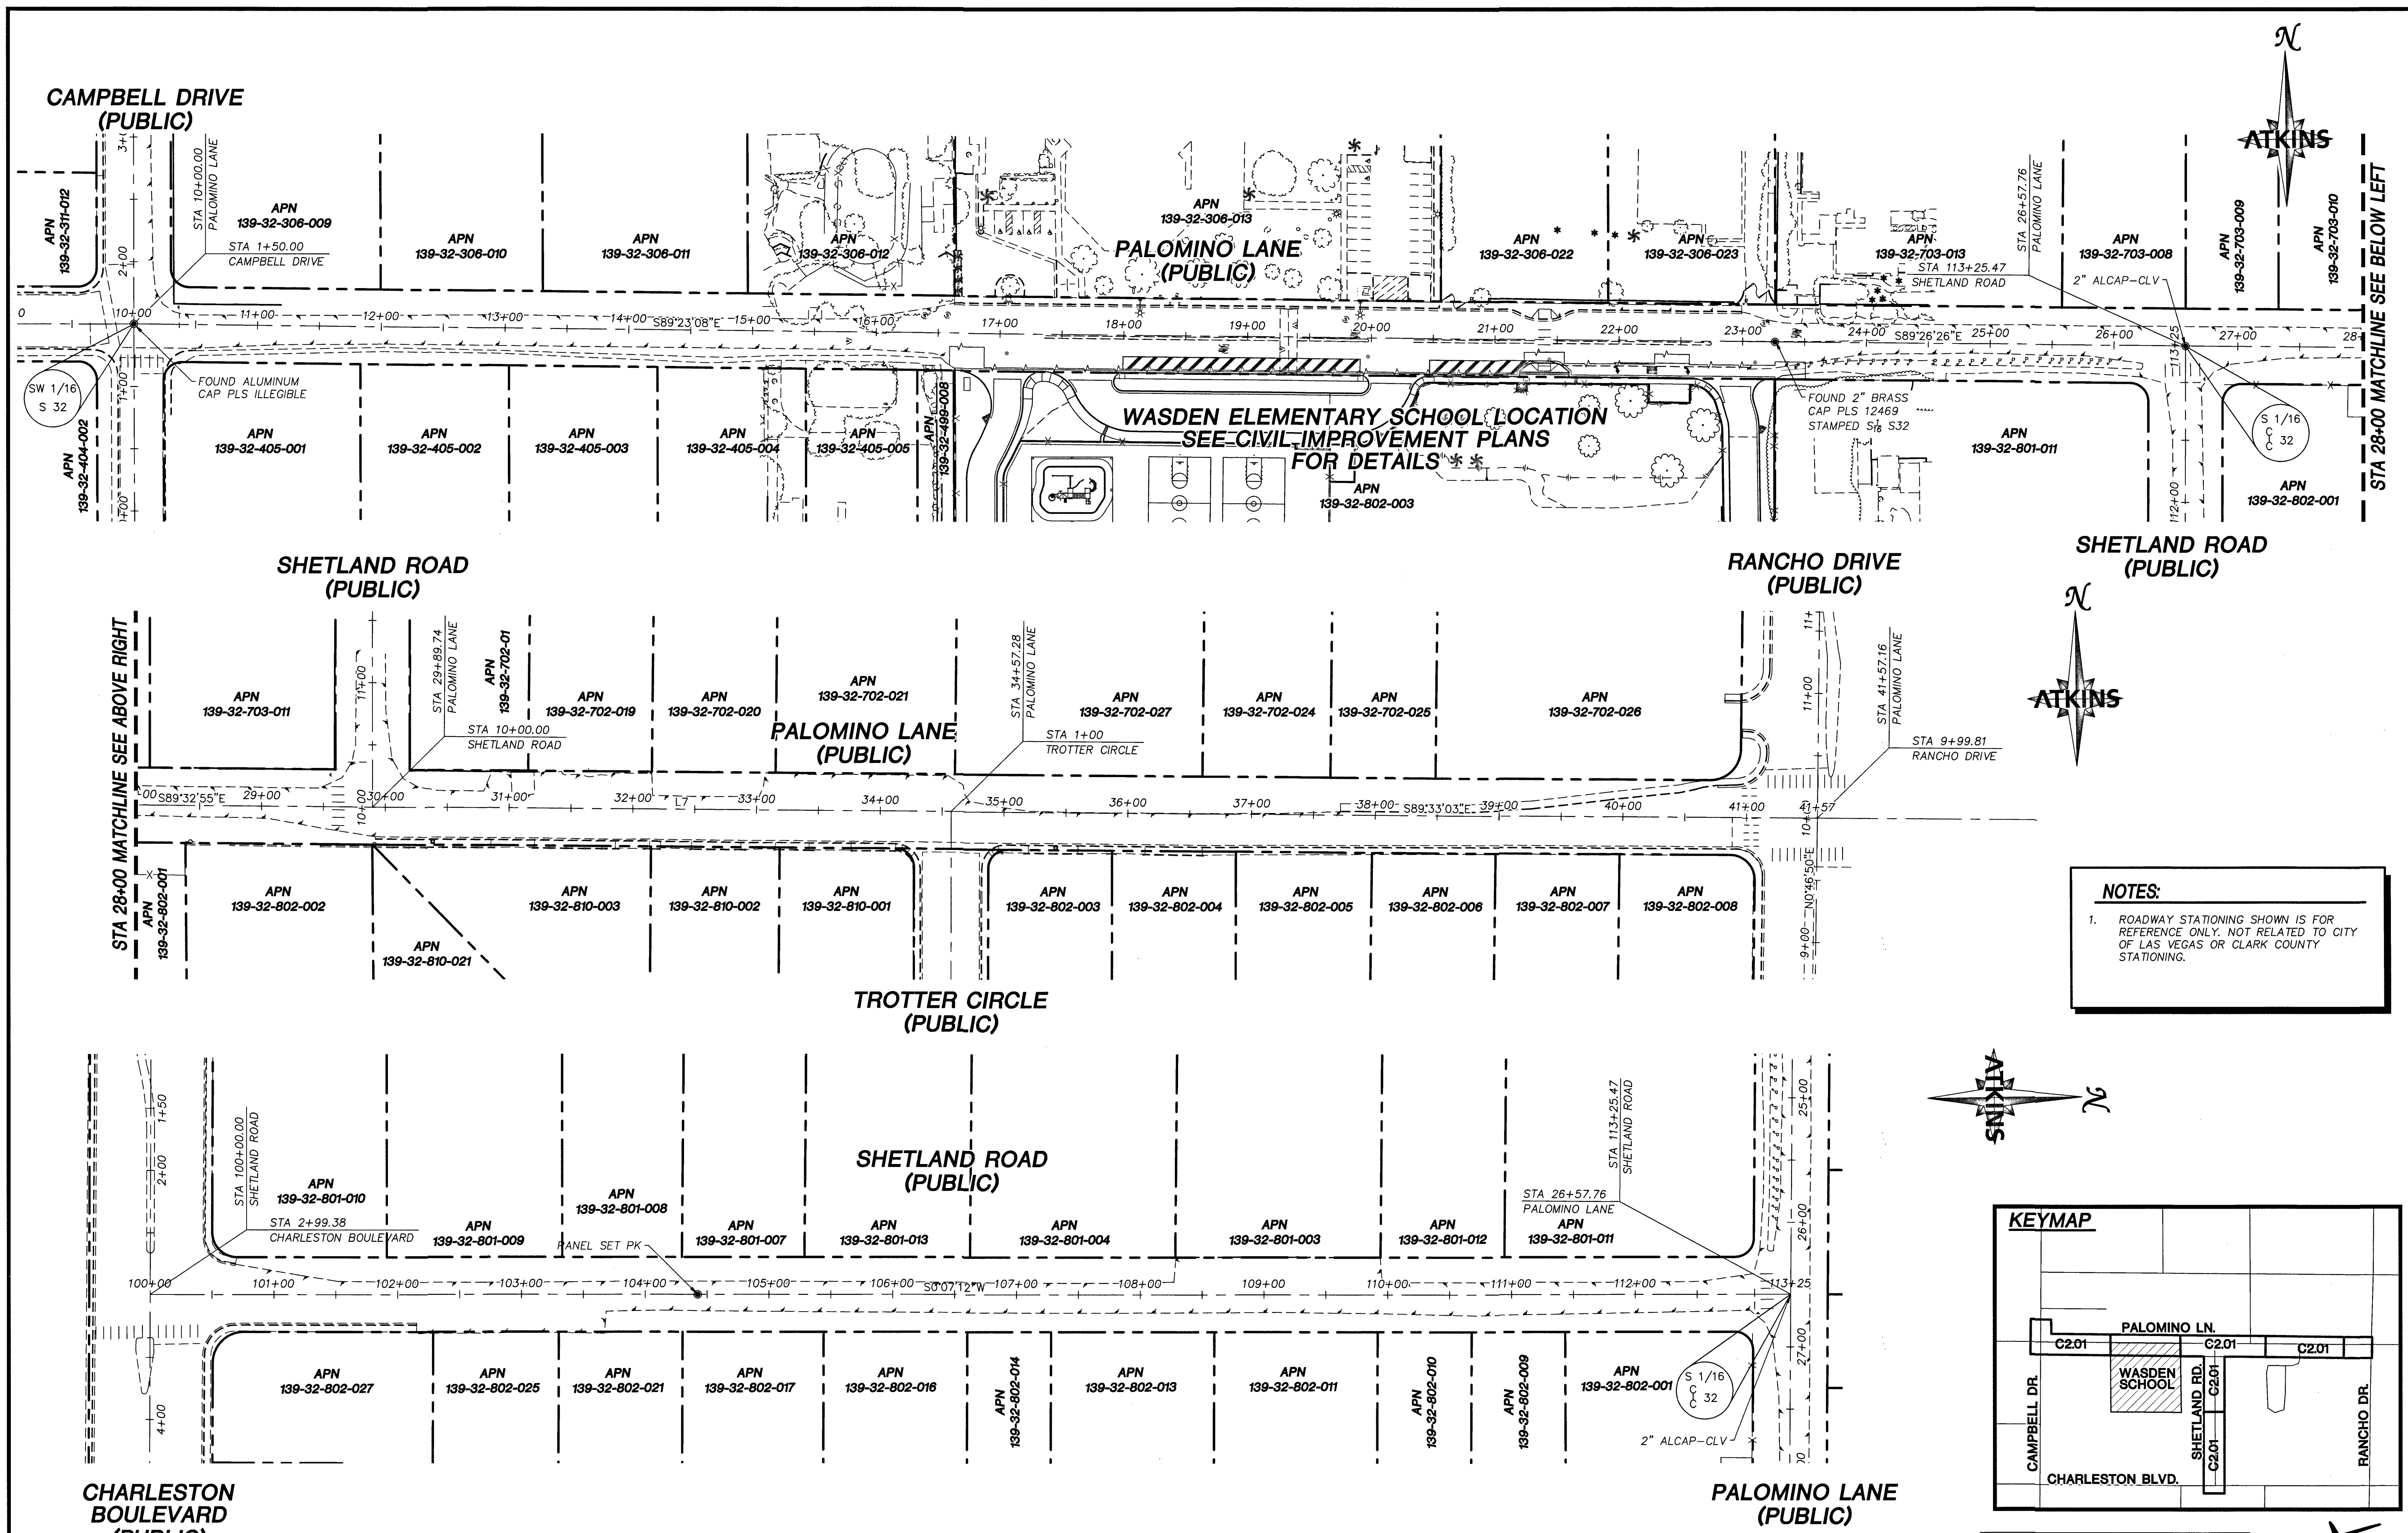

NOTES:

1. ROADWAY STATIONING SHOWN IS FOR REFERENCE ONLY. NOT RELATED TO CITY OF LAS VEGAS OR CLARK COUNTY STATIONING.

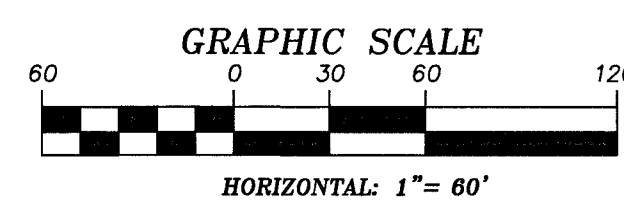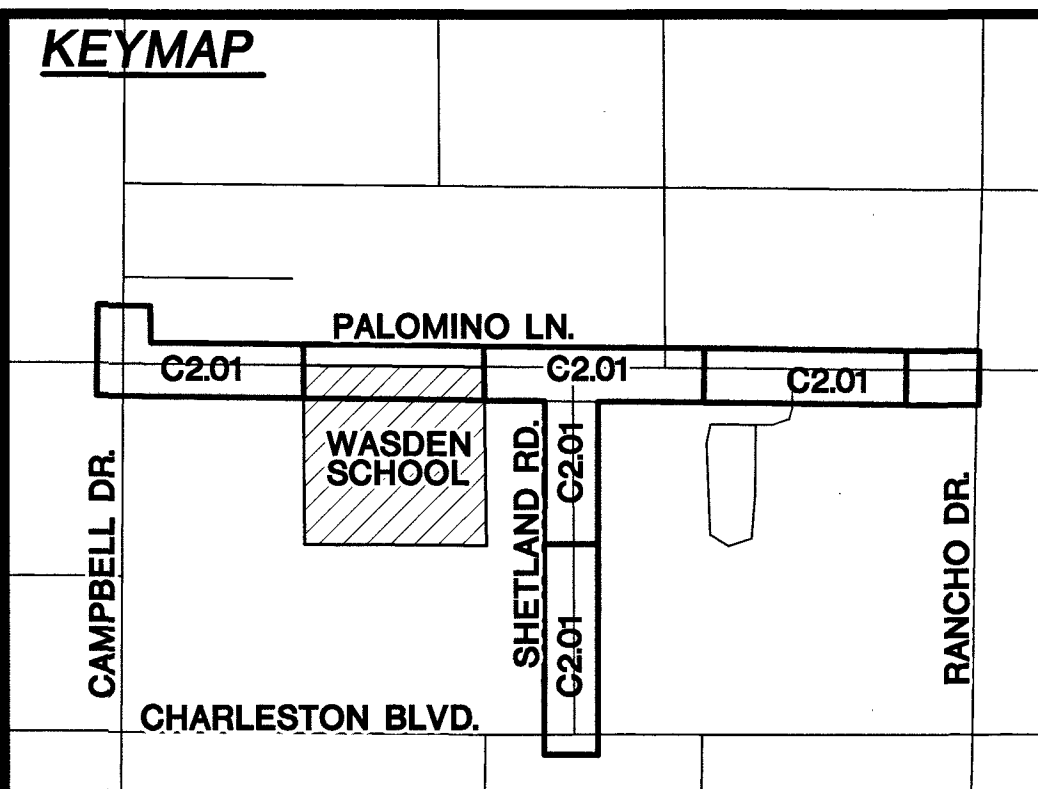

BASIS OF BEARING

GRID NORTH AS DEFINED BY THE CENTRAL MERIDIAN OF THE NEVADA COORDINATE REFERENCE SYSTEM, LAS VEGAS ZONE, NORTH AMERICAN DATUM OF 1983. SAID MERIDIAN BEING COINCIDENT WITH 114°58' WEST OF THE GREENWICH MERIDIAN. THE REFERENCE FRAME BEING NAD 83 (GCRS2011) EPOCH 2010.00.

TRANSVERSE MERCATOR PROJECTION


STANDARD PARALLEL & GRID ORIGIN: 36°15'00"N
CENTRAL MERIDIAN: 114°58'00"W
FALSE NORTHING: 200,000
FALSE EASTING: 100,000
ELEVATION = 328,083.3333 FEET(US)
STANDARD PARALLEL SCALE: 1.0001 (EXACT)

BENCHMARK

CITY OF LAS VEGAS BENCHMARK
BLV0132SW6 (RE-OBSERVED DATE 2005-2007)
RIVET AND PLATE IN TOP OF CURB AT SE CORNER OF CAMPBELL AND PALOMINO.
ELEVATION = 640.727M (NAVD'88)
= 2102.12FT (NAVD'88)



UTILITY LOCATIONS SHOWN HEREON ARE APPROXIMATE ONLY. IT SHALL BE THE CONTRACTOR'S RESPONSIBILITY TO DETERMINE THE EXACT VERTICAL AND HORIZONTAL LOCATION OF ALL EXISTING UNDERGROUND UTILITIES PRIOR TO COMMENCING CONSTRUCTION. NO REPRESENTATION IS MADE THAT ALL EXISTING UTILITIES ARE SHOWN HEREON. THE ENGINEER ASSUMES NO RESPONSIBILITY FOR UTILITIES NOT SHOWN OR UTILITIES NOT SHOWN IN THEIR PROPER LOCATION.

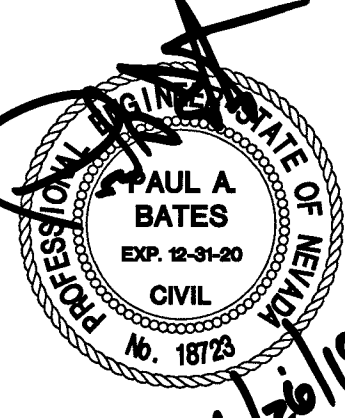

ATKINS	
2270 Corporate Circle Suite 200 Henderson, Nevada 89074 Telephone: +1702.263.7275 Fax: +1702.263.7200	
CLARK COUNTY SCHOOL DISTRICT	
CONSTRUCTION MANAGEMENT DEPARTMENT 1100 MILITARY BOULEVARD, HENDERSON, NV 89011 PHONE: 702-299-8710	
CLARK COUNTY SCHOOL DISTRICT	
WASDEN ELEMENTARY SCHOOL OFFSITE IMPROVEMENTS PALOMINO LANE - CAMPBELL DRIVE TO 110' E/O TROTTER CIRCLE SHETLAND ROAD - CHARLESTON BOULEVARD TO PALOMINO LANE	
HORIZONTAL CONTROL	
DESIGNED BY: J. CABRERA	DATE: 6/19/19
DRAWN BY: J. KLEIN	CHECKED BY: P. BATES
DATE: 6/19/19	DRAWING NO. 4 / 7
VERT: NONE	
JOB NO. 100062041	
CLV	

Revisions Table:




REV.	DESCRIPTION	DATE	APPROVAL

Project Path: X:\Projects\Land Development\SH Architecture\100062041 - Wasden Elementary\100062041 - 04-HZ-C3.dwg
LAYOUT: C2.01 Jun 26, 2019 - 8:06AM



CONTRACTOR TO PROTECT EXISTING
LANDSCAPE.

- | <i>LEGEND</i> | |
|---|----------------------------------|
|  | PROPOSED ASPHALT SIDEWALK |
|  | SWEEP, PATCH AND SEAL EX ASPHALT |
|  | PROPOSED CROSSWALK MARKINGS |
|  | PROPOSED STOP BAR MARKING |

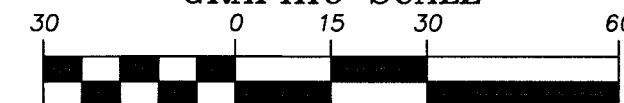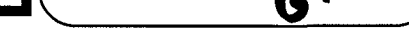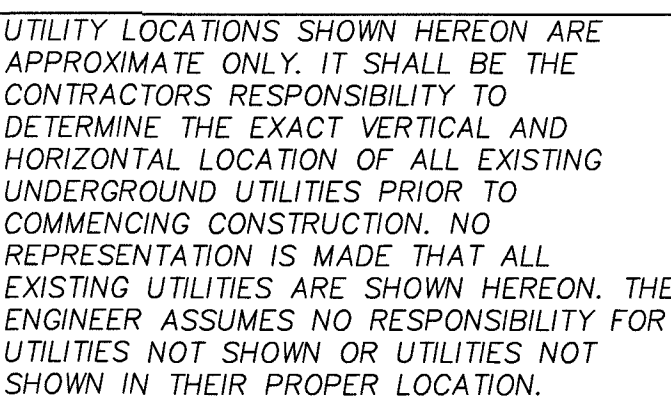

NAME: PAUL A. BATES PE: 18723 DATE: _____
 CERTIFY THAT THIS GRADING PLAN IS IN
 CONFORMANCE WITH APPROVED DRAINAGE STUDY
 FOR THIS SITE ON FILE AT THE CITY OF LAS VEGAS
 FOR THIS PROJECT. DS#5097

GRID NORTH AS DEFINED BY THE CENTRAL
MERIDIAN OF THE NEVADA COORDINATE
REFERENCE SYSTEM, LAS VEGAS ZONE, NORTH
AMERICAN DATUM OF 1983; SAID MERIDIAN
BEING COINCIDENT WITH 114°58' WEST OF
THE GREENWICH MERIDIAN. THE REFERENCE FRAME
BEING NAD 83 (CORS2011) EPOCH 2010.00.

CITY OF LAS VEGAS BENCHMARK
8LV0132SW6 (RE-OBSERVED DATE
2005-2007)
RIVET AND PLATE IN TOP OF CURB AT SE
CORNER OF CAMPBELL AND PALOMINO.
ELEVATION = 640.727M (NAVD'88)
= 2102.12FT (NAVD'88)




JOB NO. 100062041	DESIGNED BY: J. CABRERA	
	DRAWN BY: J. KLEIN	
	CHECKED BY: P. BATES	
	HORIZ.: 1"=30' VERT.: NONE	
CLV	DATE: 6/19/19	DRAWING NO. 6 /7
		C3.02



**CLARK COUNTY
SCHOOL DISTRICT**
CONSTRUCTION MANAGEMENT DEPARTMENT
1180 MILITARY TROUBLE LN., HENDERSON, NV 89074 PHONE: 702-799-3770


REVISIONS	DESCRIPTION
-----------	-------------

[illegible]

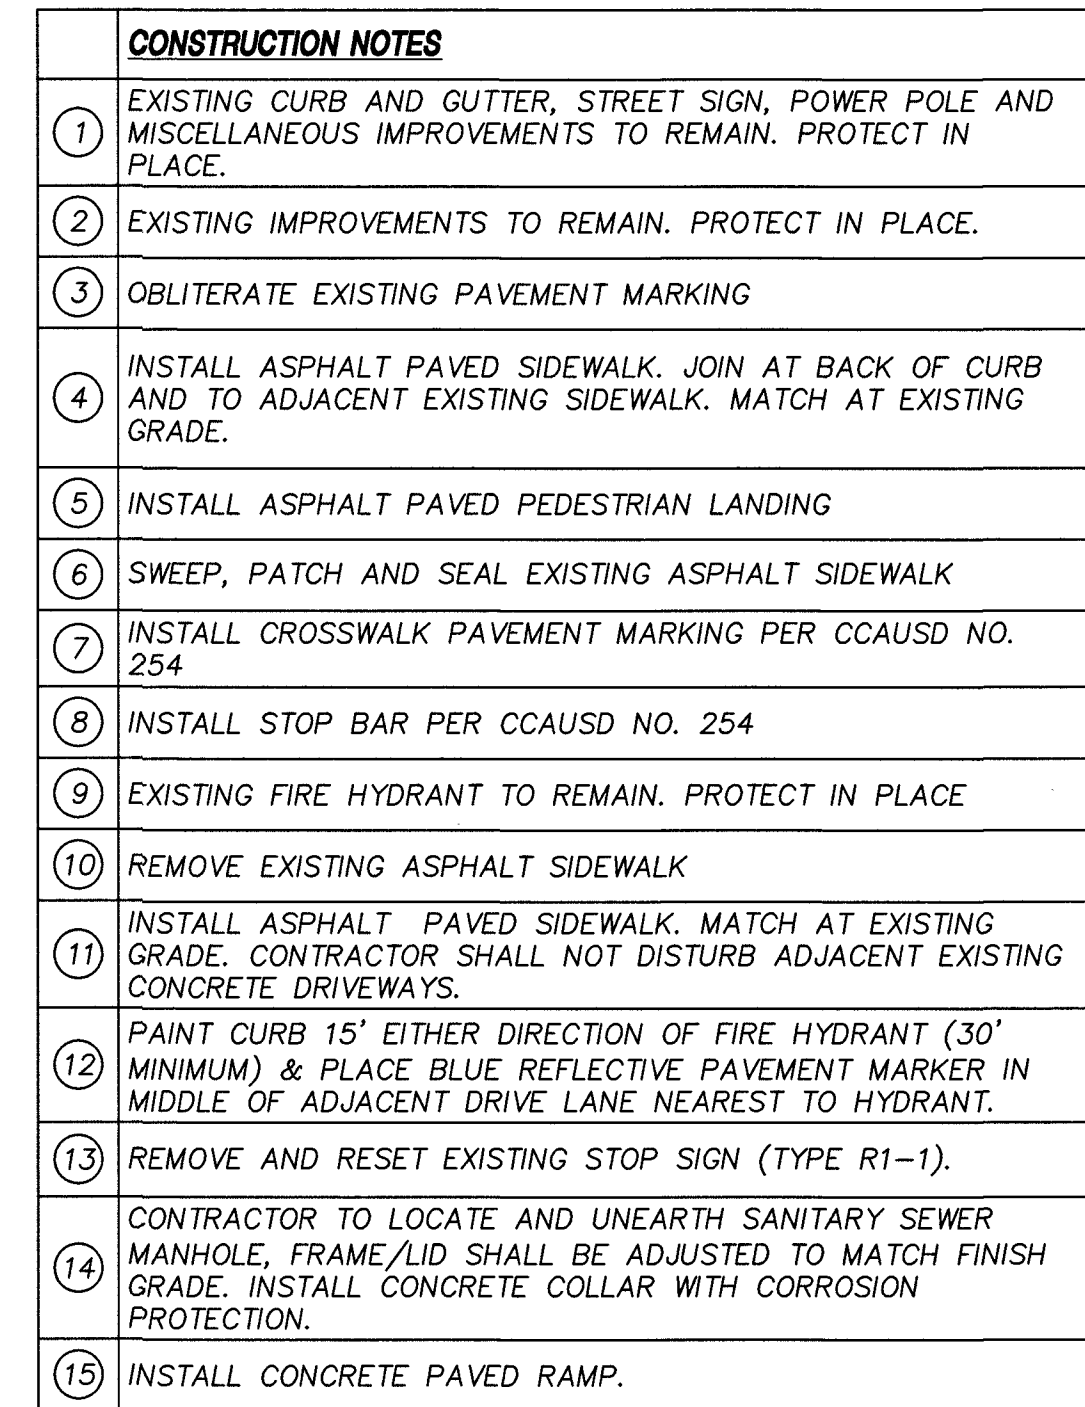


CONTRACTOR TO PROTECT EXISTING
LANDSCAPE.


- ## LEGEND
-
- | | |
|---|----------------------------------|
|  | PROPOSED ASPHALT SIDEWALK |
|  | SWEEP, PATCH AND SEAL EX ASPHALT |
|  | PROPOSED CROSSWALK MARKINGS |
|  | PROPOSED STOP BAR MARKING |

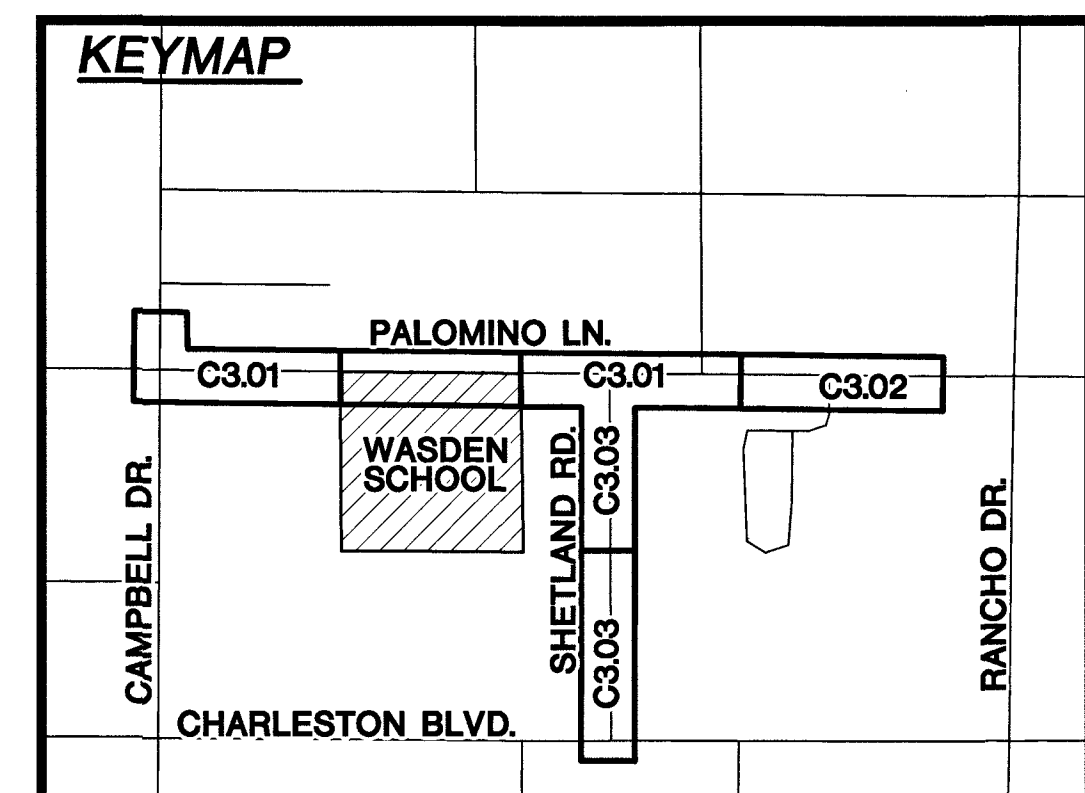

UTILITY LOCATIONS SHOWN HEREON ARE APPROXIMATE ONLY. IT SHALL BE THE CONTRACTOR'S RESPONSIBILITY TO DETERMINE THE EXACT VERTICAL AND HORIZONTAL LOCATION OF ALL EXISTING UNDERGROUND UTILITIES PRIOR TO COMMENCING CONSTRUCTION. NO REPRESENTATION IS MADE THAT ALL EXISTING UTILITIES ARE SHOWN HEREON. THE ENGINEER ASSUMES NO RESPONSIBILITY FOR UTILITIES NOT SHOWN OR UTILITIES NOT SHOWN IN THEIR PROPER LOCATION.

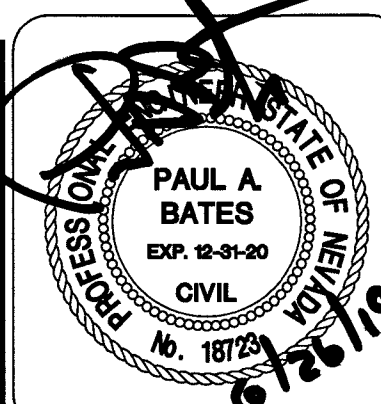

CLV	JOB NO. 100062041	DESIGNED BY: J. CABRERA
	DATE: 6/19/19	DRAWN BY: J. KLEIN
	DRAWING NO. 7 / 7	CHECKED BY: P. BATES
	C3.03	HORIZ.: 1"=30' VERT.: NONE

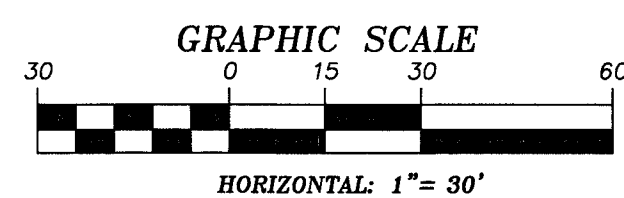

NAME: PAUL A. BATES PE: 18723 DATE: _____
 CERTIFY THAT THIS GRADING PLAN IS IN
 CONFORMANCE WITH APPROVED DRAINAGE STUDY
 FOR THIS SITE ON FILE AT THE CITY OF LAS VEGAS
 FOR THIS PROJECT. DS#5097

GRID NORTH AS DEFINED BY THE CENTRAL
MERIDIAN OF THE NEVADA COORDINATE
REFERENCE SYSTEM, LAS VEGAS ZONE, NORTH
AMERICAN DATUM OF 1983; SAID MERIDIAN
BEING COINCIDENT WITH 114°58' WEST OF THE
GREENWICH MERIDIAN, THE REFERENCE FRAME
BEING NAD 83 (GORS2011) EPOCH 2010.00.

CITY OF LAS VEGAS BENCHMARK
BLV0132SW6 (RE-OBSERVED DATE
2005-2007)
RIVET AND PLATE IN TOP OF CURB AT SW
CORNER OF CAMPBELL AND PALOMINO.
ELEVATION = 640.727M (NAVD'88)
= 2102.12FT (NAVD'88)








Call before you Dig
AVOID CUTTING UNDERGROUND
UTILITY LINES. IT'S COSTLY.

Call
811

OR
1-800-642-2444



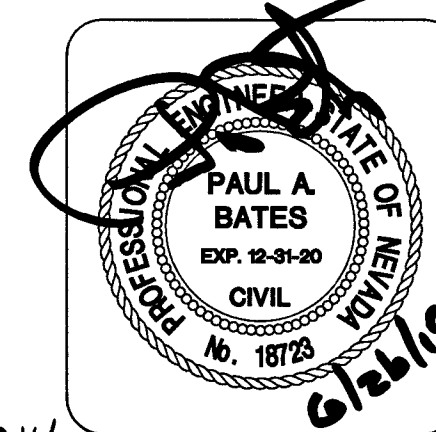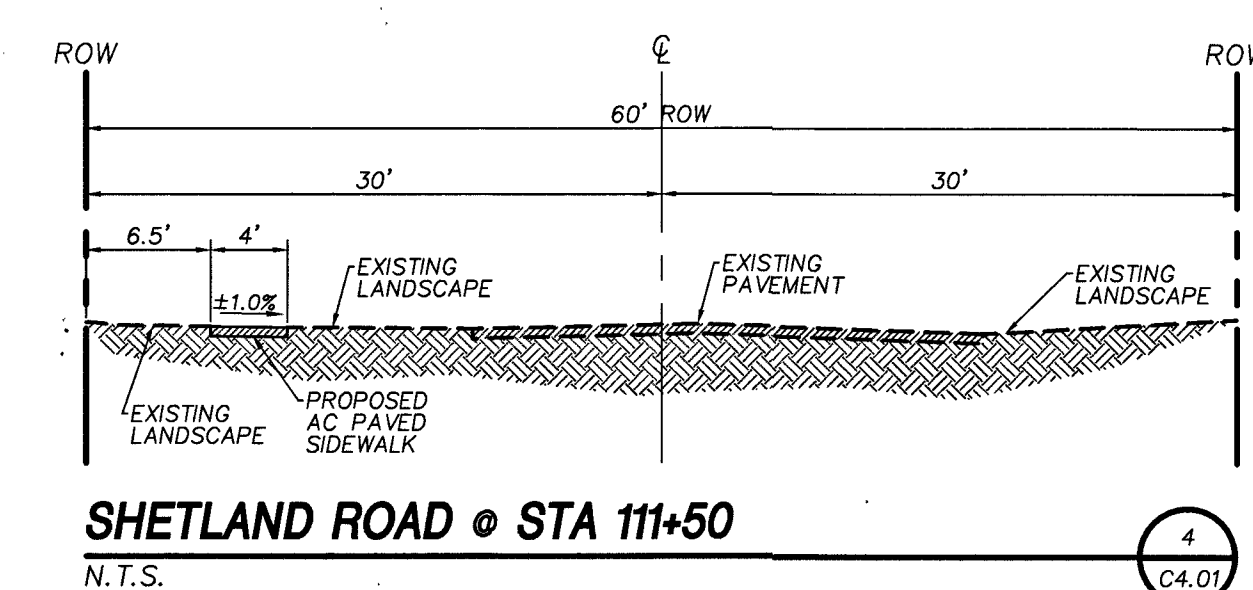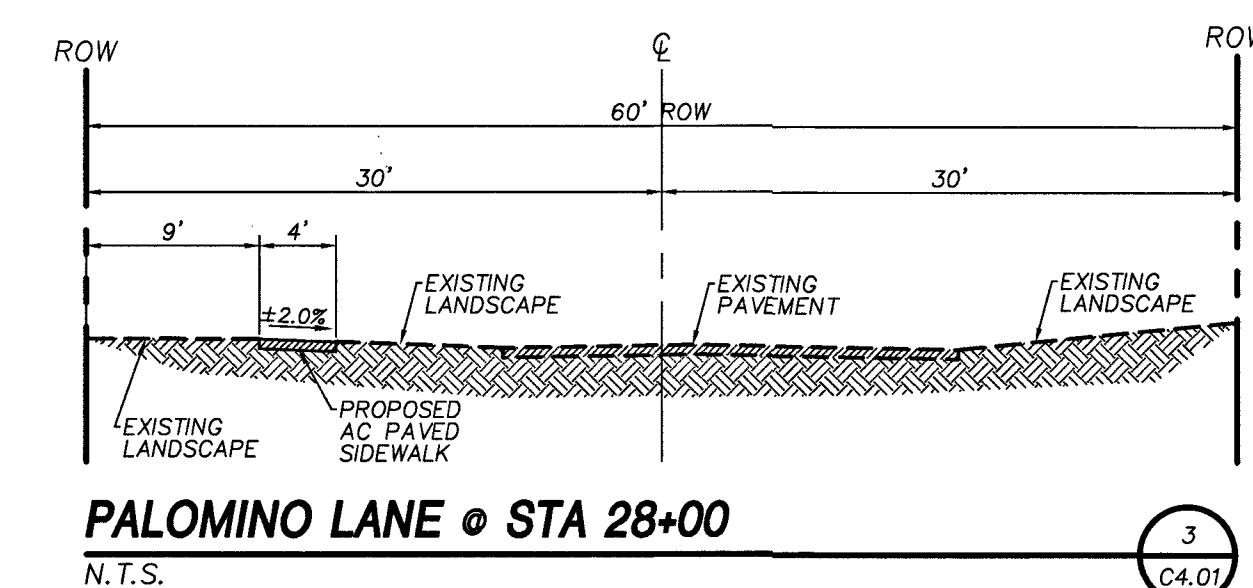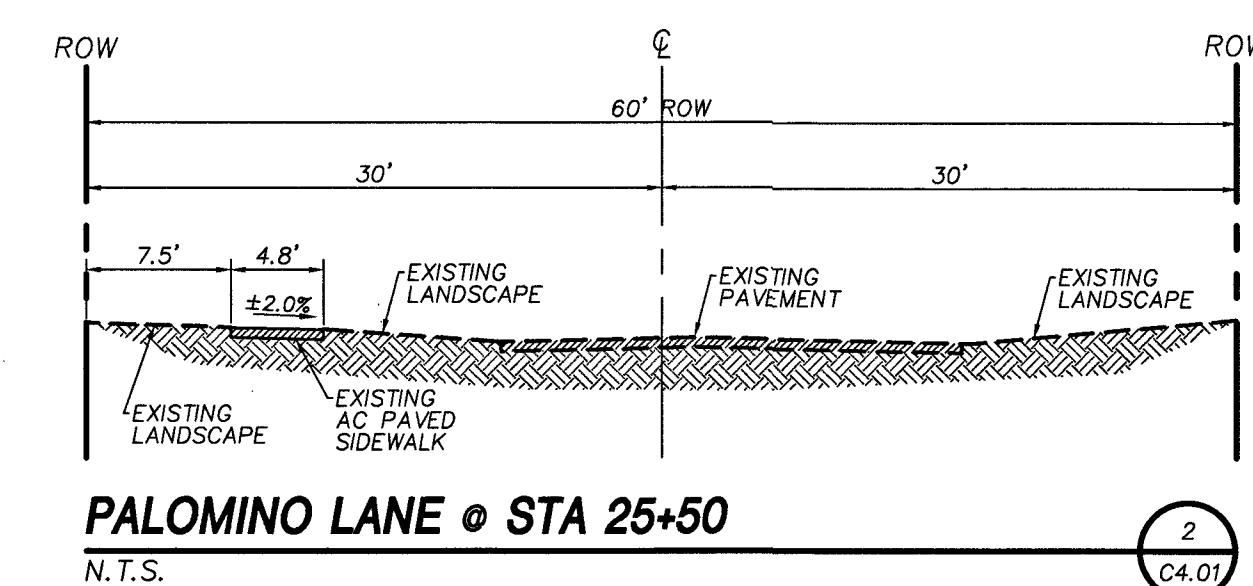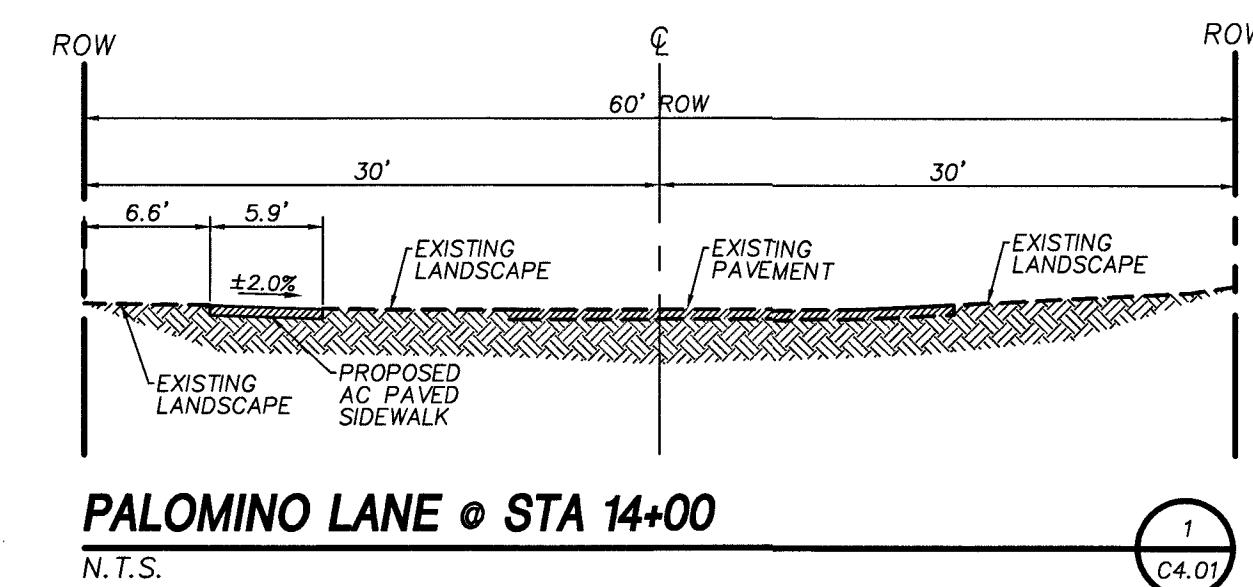

L19-01033 715-214

19 JOB NO. 100062041 DRAWN BY: J. CABRERA DATE: 6/19/19 DRAWING NO. 8 / 71 HORIZ.: NONE VERT.: NONE C4.01	DESIGNED BY: J. CABRERA DRAWN BY: M. FREY CHECKED BY: C. CABRERA DATE: 6/19/19 DRAWING NO. 8 / 71 HORIZ.: NONE VERT.: NONE	CLARK COUNTY SCHOOL DISTRICT WASDEN ELEMENTARY SCHOOL OFFSITE IMPROVEMENTS PALOMINO LANE – CAMPBELL DRIVE TO 110' E/O TROTTER CIRCLE SHELTON ROAD – CHARLESTON BOULEVARD TO PALOMINO LANE STREET CROSS-SECTIONS	 CLARK COUNTY SCHOOL DISTRICT CONSTRUCTION MANAGEMENT Telephone: +1 702.263.7275 Fax: +1 702.263.7200 1100 MILITARY BOULEVARD, HENDERSON, NV 89015 PHONE: 702-796-8700	ATKINS 2270 Corporate Circle, Suite 200 Henderson, NV 89015 Telephone: +1 702.263.7275 Fax: +1 702.263.7200	REVISIONS <table><thead><tr><th>REV.</th><th>DESCRIPTION</th><th>BY</th><th>DATE</th><th>APPROVAL</th></tr></thead><tbody><tr><td> </td><td> </td><td> </td><td> </td><td> </td></tr><tr><td> </td><td> </td><td> </td><td> </td><td> </td></tr><tr><td> </td><td> </td><td> </td></tr></tbody></table>	REV.	DESCRIPTION	BY	DATE	APPROVAL	
	REV.	DESCRIPTION	BY	DATE	APPROVAL	

K:\Projects\Land Development\100062041 - Wasden Elementary\Sheets\OFFSITES\62041-05-DTL-C4.dwg LAYOUT: C4.01 Jun 26, 2019 - 1:03PM