



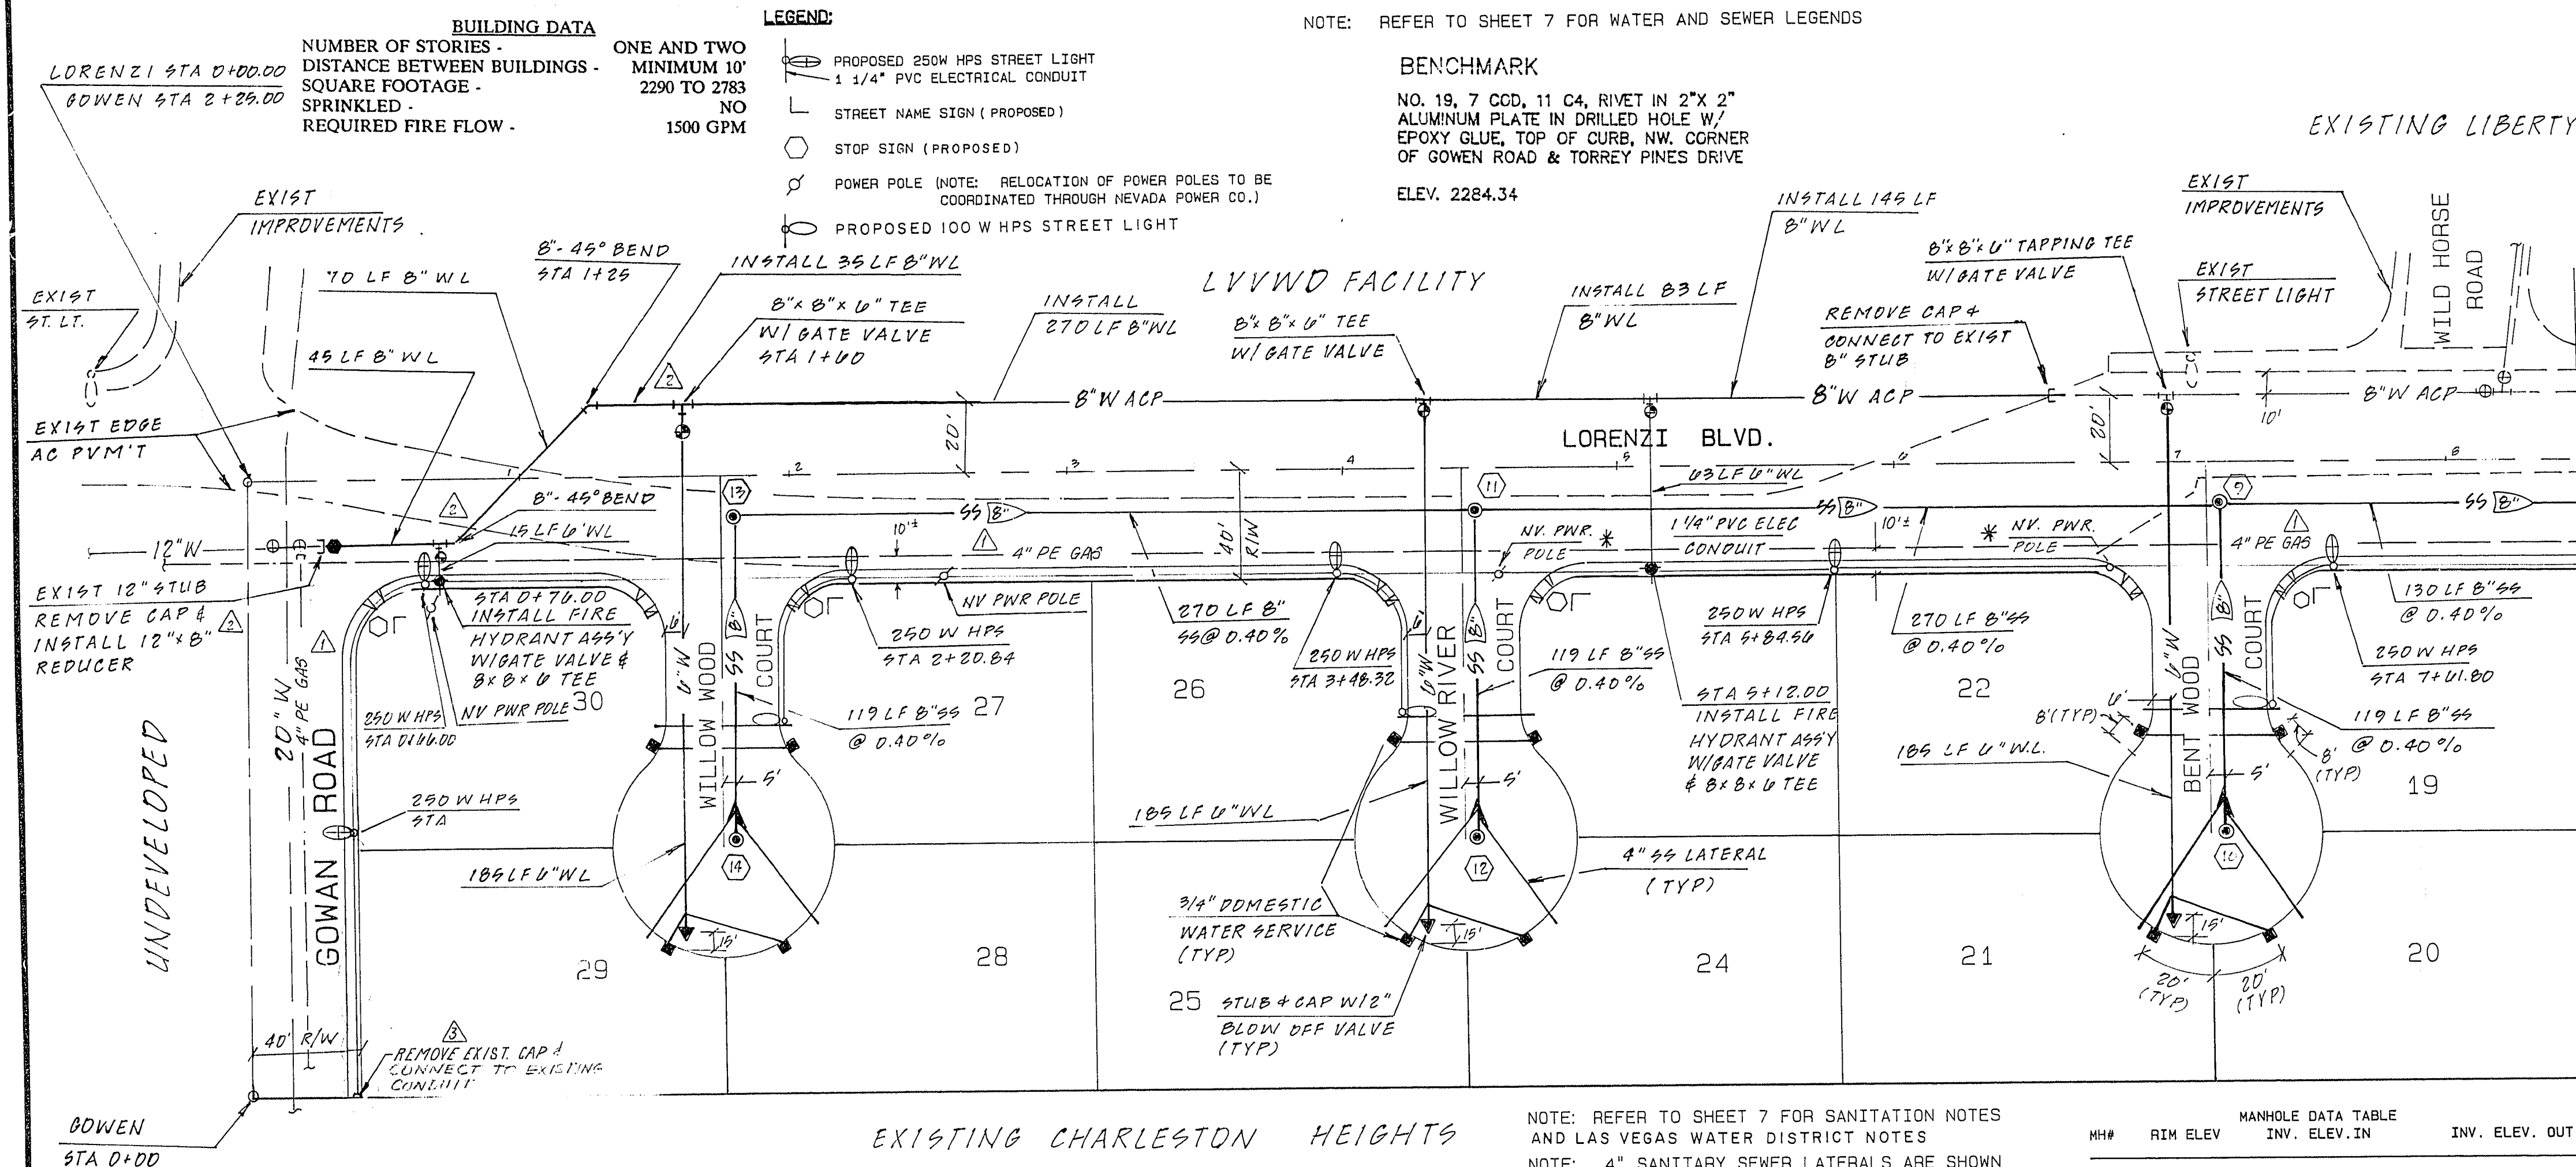

SCALE: 1"=40'

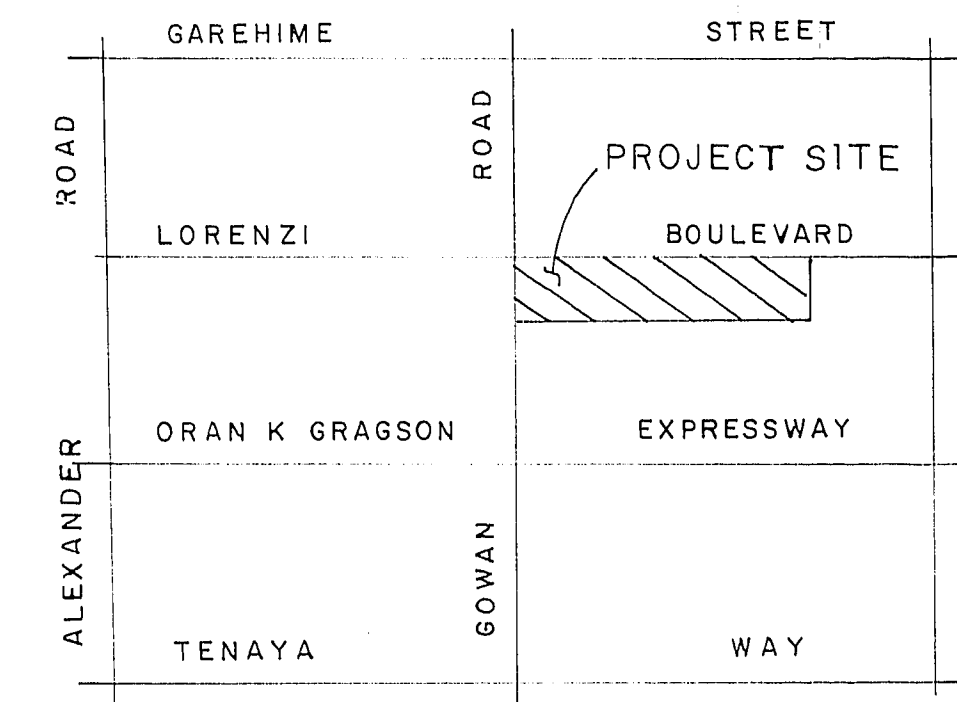

VICINITY MAP

APPROVALS:

CITY OF LAS VEGAS
FIRE MARSHALL

L.V.V.W.D.

NOTE: LV FIRE & L.V.V.W.D. NOTES REFER TO SHEET 7.




SUMMIT
 ENGINEERING CORPORATION
 CONSULTING ENGINEERS AND SURVEYORS
 115 EAST RENO AVENUE, SUITE 202, LAS VEGAS, NV 89101
 PHONE (702) 736-6001

DESIGNED BY: SHB
 DRAWN BY: STAFF
 CHECKED BY:
 DATE: SEPT 1989

MASTER UTILITY PLAN
 WILLLOW BEAD
 NEVADA GENERAL DEVELOPMENT

CLARK COUNTY, LAS VEGAS, NEVADA

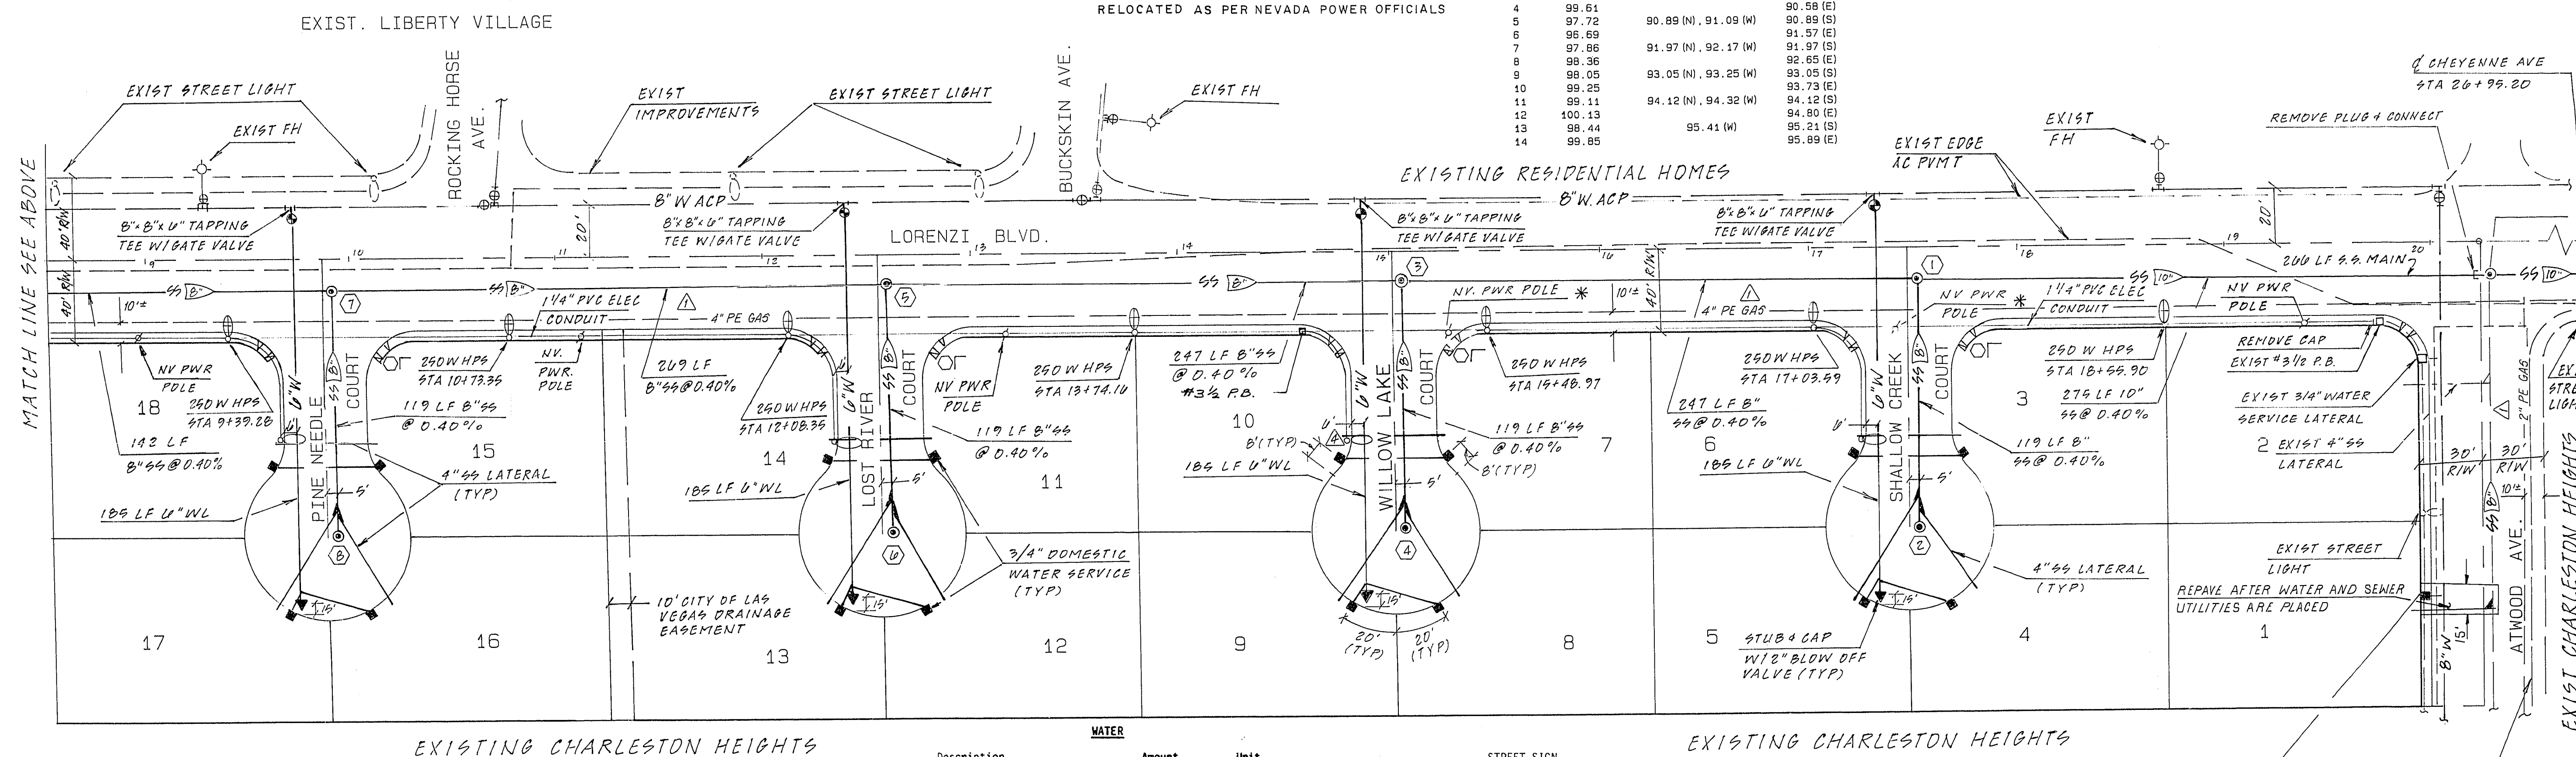

CALL BEFORE YOU DIG!
 1-800-227-2600

DESCRIPTION	AMOUNT	UNIT
48" SSMH 6'	10	
48" SSMH 6'	4	EA
8" SS Main	2408	LF
4" Service Lateral	775	LF
10" SS Main	275	LF

Description	Amount	Unit
6" Water Line	1295	LF
8" Water Line	648	EA
3/4" Water Service Lateral	29	EA
Blow Off Valve	4	EA
8"x8"x6" Tee W/G.V.	2	EA
8"x8"x6" Tapping Tee /G.V.	1	EA
12"x8" Reducer	1	EA
Fire Hydrant Assembly	2	EA
3/4" Meters by LVVWD	30	EA

Description	Amount	Unit
Stop Sign	8	EA
Street Name Sign	8	EA
Description	Amount	Unit
250 W HPS	13	EA
1 1/4" PVC Electrical Conduit	2604	LF
100 W HPS	7	EA

EXISTING CHARLESTON HEIGHTS

STREET LIGHT NOTE:
 ALL HAND HOLE COVERS MUST BE INSTALLED. POLE CAPS POURED, AND FULL BOX LIDS BOLTED DOWN PRIOR TO ENERGIZING CIRCUIT. ALL WIRE MUST HAVE THW INSULATION.

3/4" DOMESTIC WATER SERVICE TO BE TAPPED INTO EXISTING 8" WATERLINE IN ATWOOD AVENUE AND INSTALLED AS PER LVVWD STD. SIDEWALK INSTALLATION

This project water plan complies with the Las Vegas Valley Water District's technical requirements; however, this water plan is NOT APPROVED FOR CONSTRUCTION at this time.

SCALE
 1"=40'
REVISIONS
 1. 11/1/89 ADD G.P. LINE
 2. 11/1/89 ADD W.P. LINE
 3. 11/1/89 ADD W.P. LINE
