

FOR CONTINUATION SEE SHEET G2

MISC. NOTES

1. SEE SHEET G4 FOR LEGEND, CURVE AND LINE DATA.
2. THE ENTIRE SITE IS TO BE ROUGH GRADED WITH UNIT 1. FINISHED GRADES TO BE DETERMINED WITH THE APPROVAL OF EACH UNIT.
3. THE PERIMETER WALL IS TO BE CONSTRUCTED BY OTHERS WITH UNIT 1.
4. THE RETAINING WALLS ON THE INTERIOR OF THE PROJECT ARE TO BE CONSTRUCTED WITH EACH UNIT.
5. ALL INTERIOR STREETS ARE PRIVATE STREETS WITH PUBLIC UTILITY AND SEWER EASEMENT. AND PUBLIC DRAINAGE EASEMENT TO BE PRIVATELY MAINTAINED.

BENCHMARK

CITY OF LAS VEGAS BENCHMARK
CLV0001954 RIVET & PLATE IN TOP OF CURB NW SIDE OF
TOWN CENTER DRIVE & SOUTH CIRCLE ISLAND.
2725.923 NAVD 1929 DATUM
2728.37 NAVD 1988 DATUM (831.6074 M)
2728.19 SUMMERLIN DATUM (USED IN THIS PROJECT)
SUMMERLIN DATUM + 2.18 FEET = NAVD 1988 DATUM

BASIS OF BEARING


NORTH 15°23'46" EAST, BEING THE BEARING OF THE
CENTERLINE OF ANASAZI DRIVE AS SHOWN BY MAP
THEREOF ON FILE IN BOOK 64, PAGE 67 OF PLATS,
IN THE CLARK COUNTY RECORDER'S OFFICE, CLARK
COUNTY, NEVADA.

"I CERTIFY THAT THIS GRADING PLAN
CONFORMS TO THE APPROVED DRAINAGE
STUDY ON FILE AT THE CITY OF LAS VEGAS."

Edward F. Taney 3/19/98
EDWARD F. TANEY P.E. #9903 DATE


APPROVAL

Gerard M. Robbins 3/23/98
GERALD ROBBINS DATE
SUMMERLIN

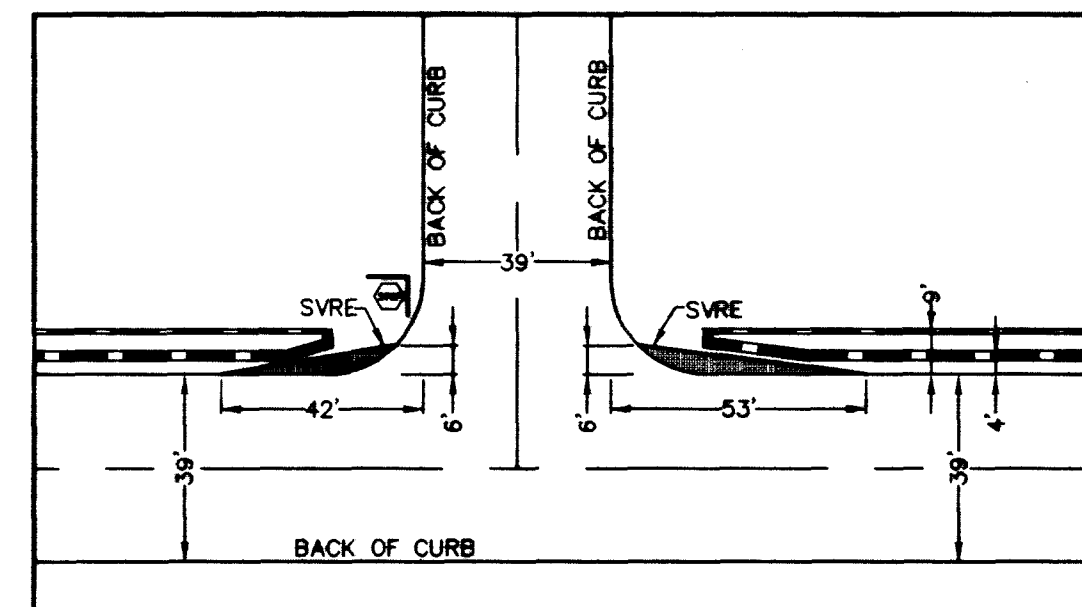

SVRE DIMENSION (TYP.)

N
SCALE: 1" = 40'

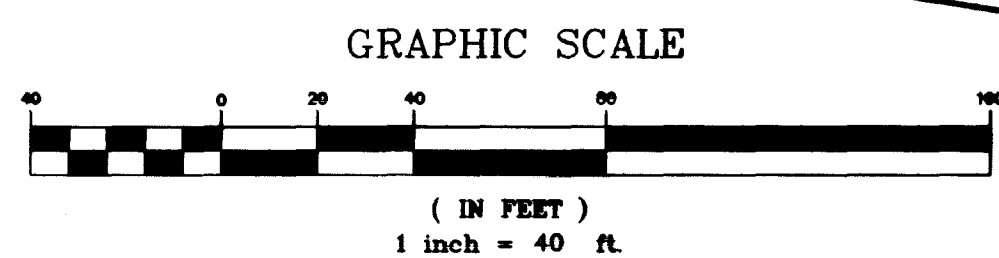

FAR HILLS AVENUE (PUBLIC)
(PER APPROVED CITY DWG # 107Y-4463-2B)

LAURELGLEN DRIVE (PUB.)
(PER APPROVED CITY DWG # 107Y-4463-2B)

FOR CONTINUATION SEE SHEET G3

GRADING PLAN
SOUTHWEST

SHEET


DRAWN BY: 12-8-97
LEFT

DESIGNED BY: 12-8-97
RCV

CHECKED BY: 12-8-97

PROJECT NO: 714905

SCALE: 1"=40'

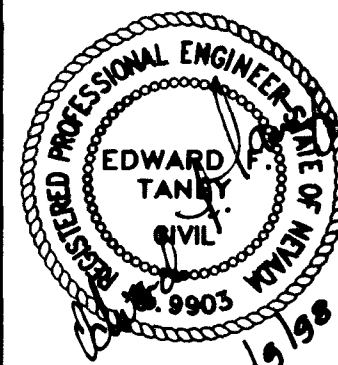

SHEET
G1
3 OF 20 SHEETS
DRAWING NO.
107Y-4546-1

VINEYARDS UNIT 1
THE ARBORS & SUMMERLIN

ALPHA &

ENGINEERING
COMPANY

50 So. Jones #202, Las Vegas, NV 89107
Telephone: (702) 877-1300

CHRISTOPHER HOMES

9500 HILLWOOD DRIVE
LAS VEGAS, NEVADA 89134
(702) 360-3200

REVISION
DATE BY

1. 10/1/98 ADP
2. 10/1/98 ADP
