



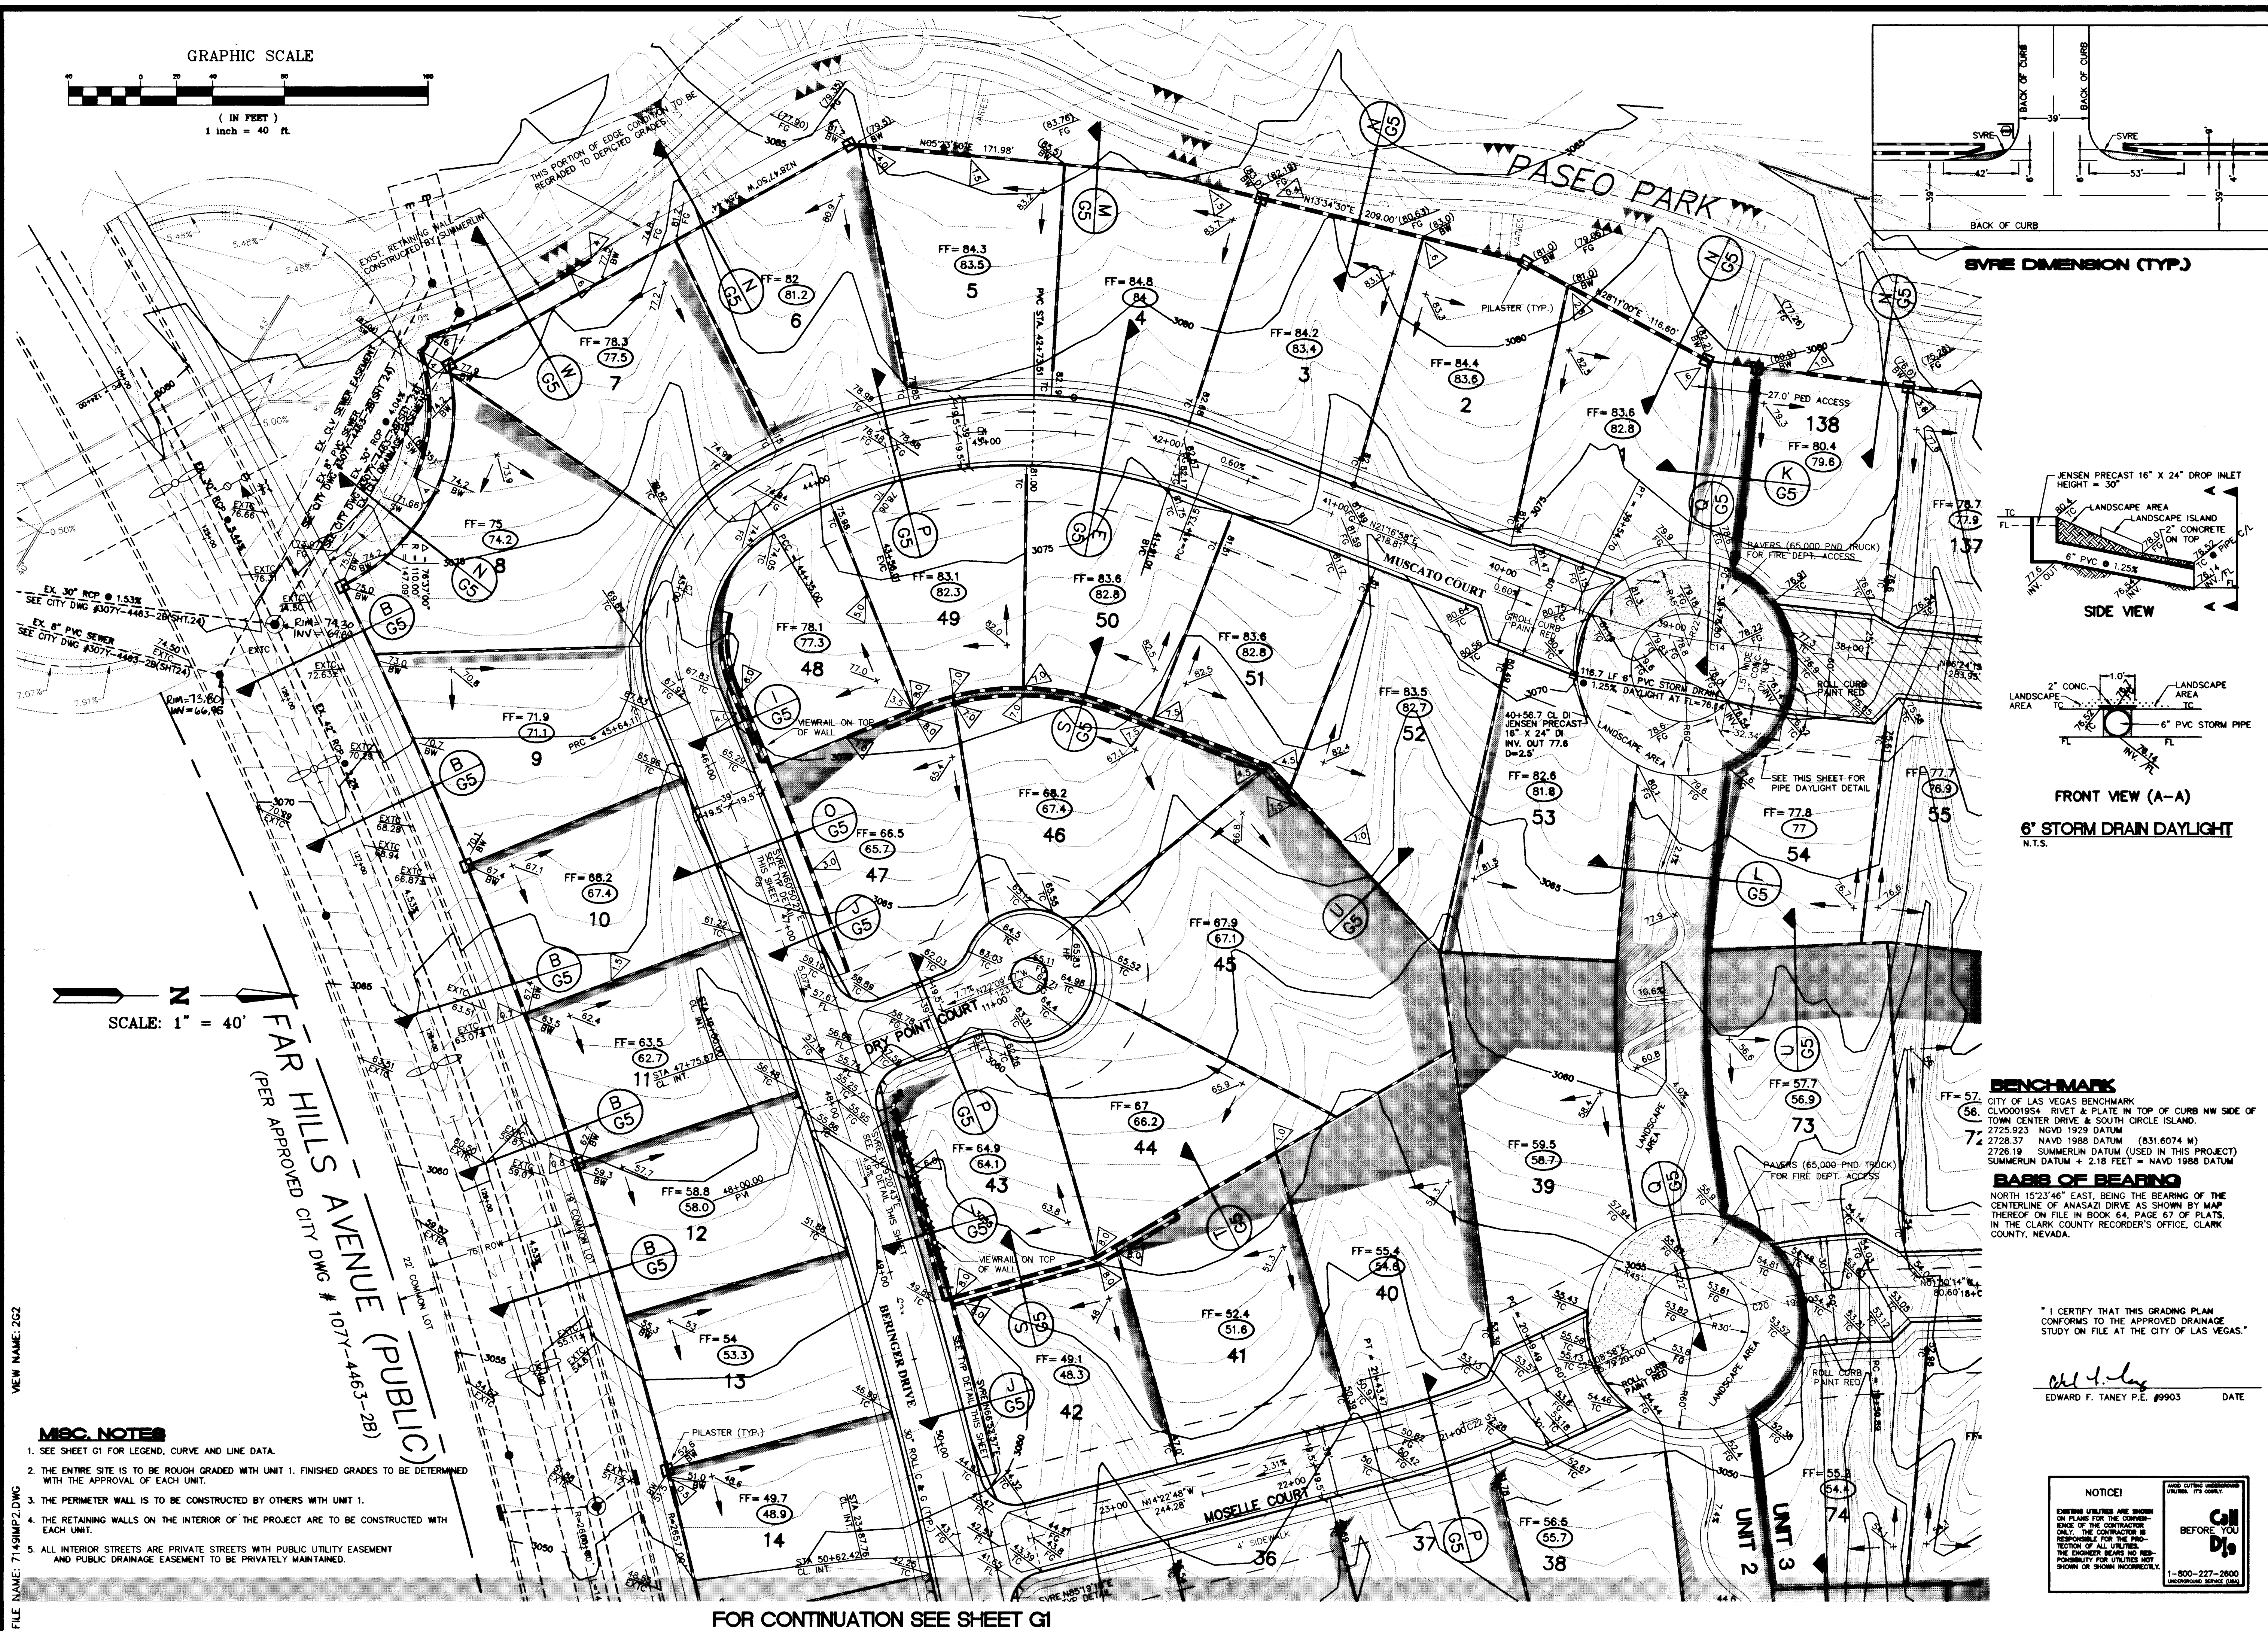


GRAPHIC SCALE


( IN FEET )  
1 inch = 40 ft.

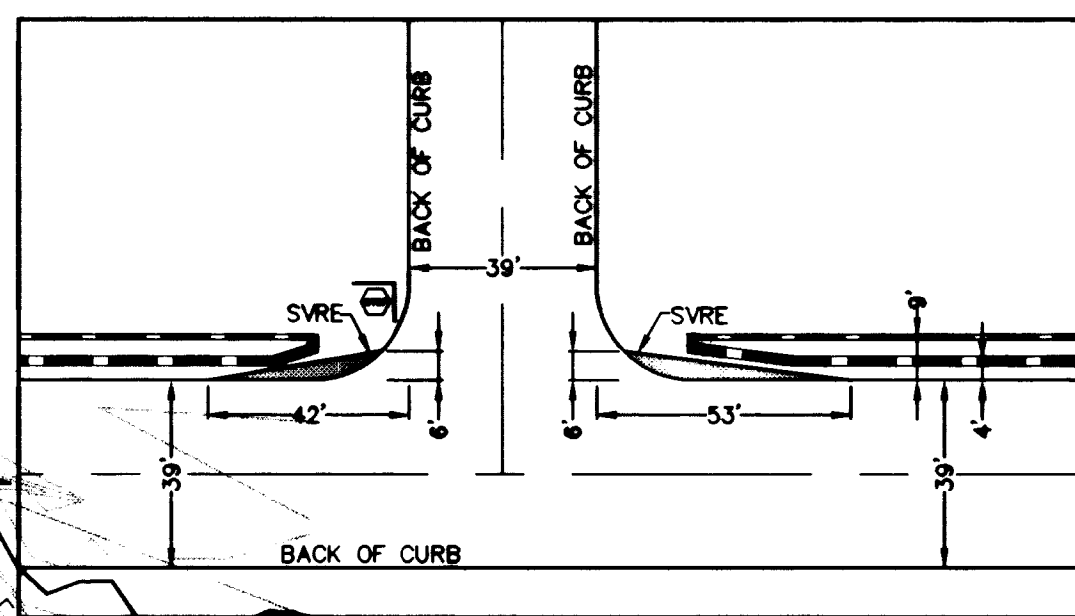

SVRE DIMENSION (TYP.)

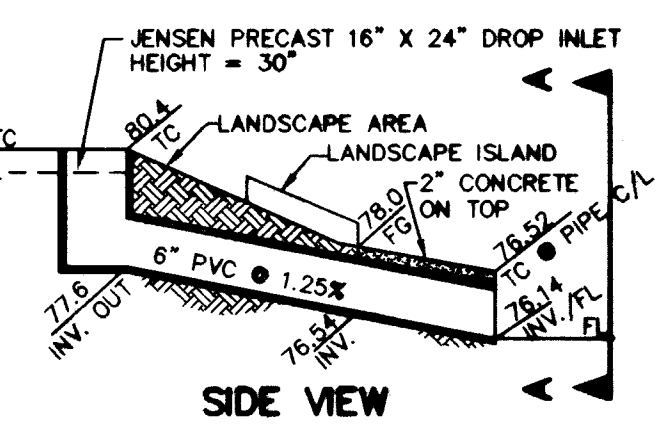

SIDE VIEW

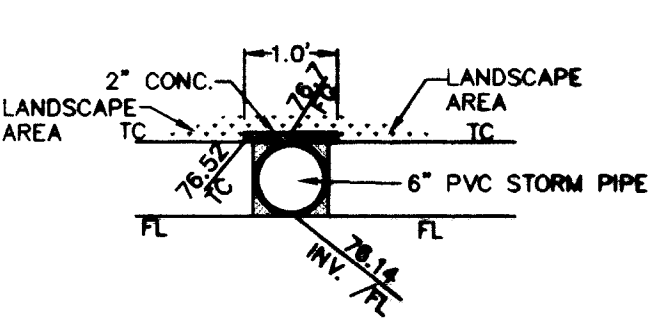

FRONT VIEW (A-A)

6" STORM DRAIN DAYLIGHT  
N.T.S.

**BENCHMARK**

CITY OF LAS VEGAS BENCHMARK  
CLV0001954 RIVET & PLATE IN TOP OF CURB NW SIDE OF  
TOWN CENTER DRIVE & SOUTH CIRCLE ISLAND.  
2725.923 NGVD 1929 DATUM  
2728.37 NAVD 1988 DATUM (831.8074 M)  
2726.19 SUMMERLIN DATUM (USED IN THIS PROJECT)  
SUMMERLIN DATUM + 2.18 FEET = NAVD 1988 DATUM

**BASIS OF BEARING**

NORTH 15°23'46" EAST, BEING THE BEARING OF THE  
CENTERLINE OF ANASAZI DRIVE AS SHOWN BY MAP  
THEREOF ON FILE IN BOOK 64, PAGE 67 OF PLATS,  
IN THE CLARK COUNTY RECORDER'S OFFICE, CLARK  
COUNTY, NEVADA.

"I CERTIFY THAT THIS GRADING PLAN  
CONFORMS TO THE APPROVED DRAINAGE  
STUDY ON FILE AT THE CITY OF LAS VEGAS."

Edward F. Taney P.E. #9903 DATE

NOTICE!  
CONTRACT UTILITIES ARE SHOWN  
ON PLANS FOR THE CONSTRUCTION  
OF THE PROJECT. THE CONTRACTOR IS  
RESPONSIBLE FOR THE PROTECTION  
OF ALL UTILITIES. THE ENGINEER BEARS NO  
RESPONSIBILITY FOR UTILITIES NOT  
SHOWN OR SHOWN INCORRECTLY.  
1-800-227-2600  
REGISTERED SERVICE ONLY

VIEW NAME: 202

**MISC. NOTES**

1. SEE SHEET G1 FOR LEGEND, CURVE AND LINE DATA.
2. THE ENTIRE SITE IS TO BE ROUGH GRADED WITH UNIT 1. FINISHED GRADES TO BE DETERMINED WITH THE APPROVAL OF EACH UNIT.
3. THE PERIMETER WALL IS TO BE CONSTRUCTED BY OTHERS WITH UNIT 1.
4. THE RETAINING WALLS ON THE INTERIOR OF THE PROJECT ARE TO BE CONSTRUCTED WITH EACH UNIT.
5. ALL INTERIOR STREETS ARE PRIVATE STREETS WITH PUBLIC UTILITY EASEMENT AND PUBLIC DRAINAGE EASEMENT TO BE PRIVATELY MAINTAINED.

FILE NAME: 7149IMP2.DWG

FOR CONTINUATION SEE SHEET G1

|                                                                                            |  |   |  |   |  |
|--------------------------------------------------------------------------------------------|--|---|--|---|--|
| ENGINEERING COMPANY<br>50 So. Jones #202, Las Vegas, NV 89107<br>Telephone: (702) 877-1300 |  | REVISION<br>1/2/98 HGL<br>2/2/98 HGL<br>3/2/98 HGL<br>4/2/98 | ALPHA & COMPANY                                                                            |  | CHRISTOPHER HOMES   |  |   |  |
| GRADING PLAN NORTHWEST                                                                     |  | VINEYARDS UNIT 2   |  |   |  |
| THE ARBORS @ SUMMERLIN                                                                     |  | THE ARBORS @ SUMMERLIN   |  |   |  |
| DRAWN BY: 5-20-98                                                                          |  | DESIGNED BY: 5-20-98   |  |   |  |
| CHECKED BY: 5-20-98                                                                        |  | PROJECT NO: 714905   |  |   |  |
| SCALE: 1"=40'                                                                              |  | SHEET G2   |  |   |  |
| OF 14 SHEETS                                                                               |  | DRAWING NO. 1074-4546-2   |  |   |  |

