


VIEW NAME: 3G4
FILE NAME: 7149IMP2.DWG


FOR CONTINUATION SEE SHEET G2

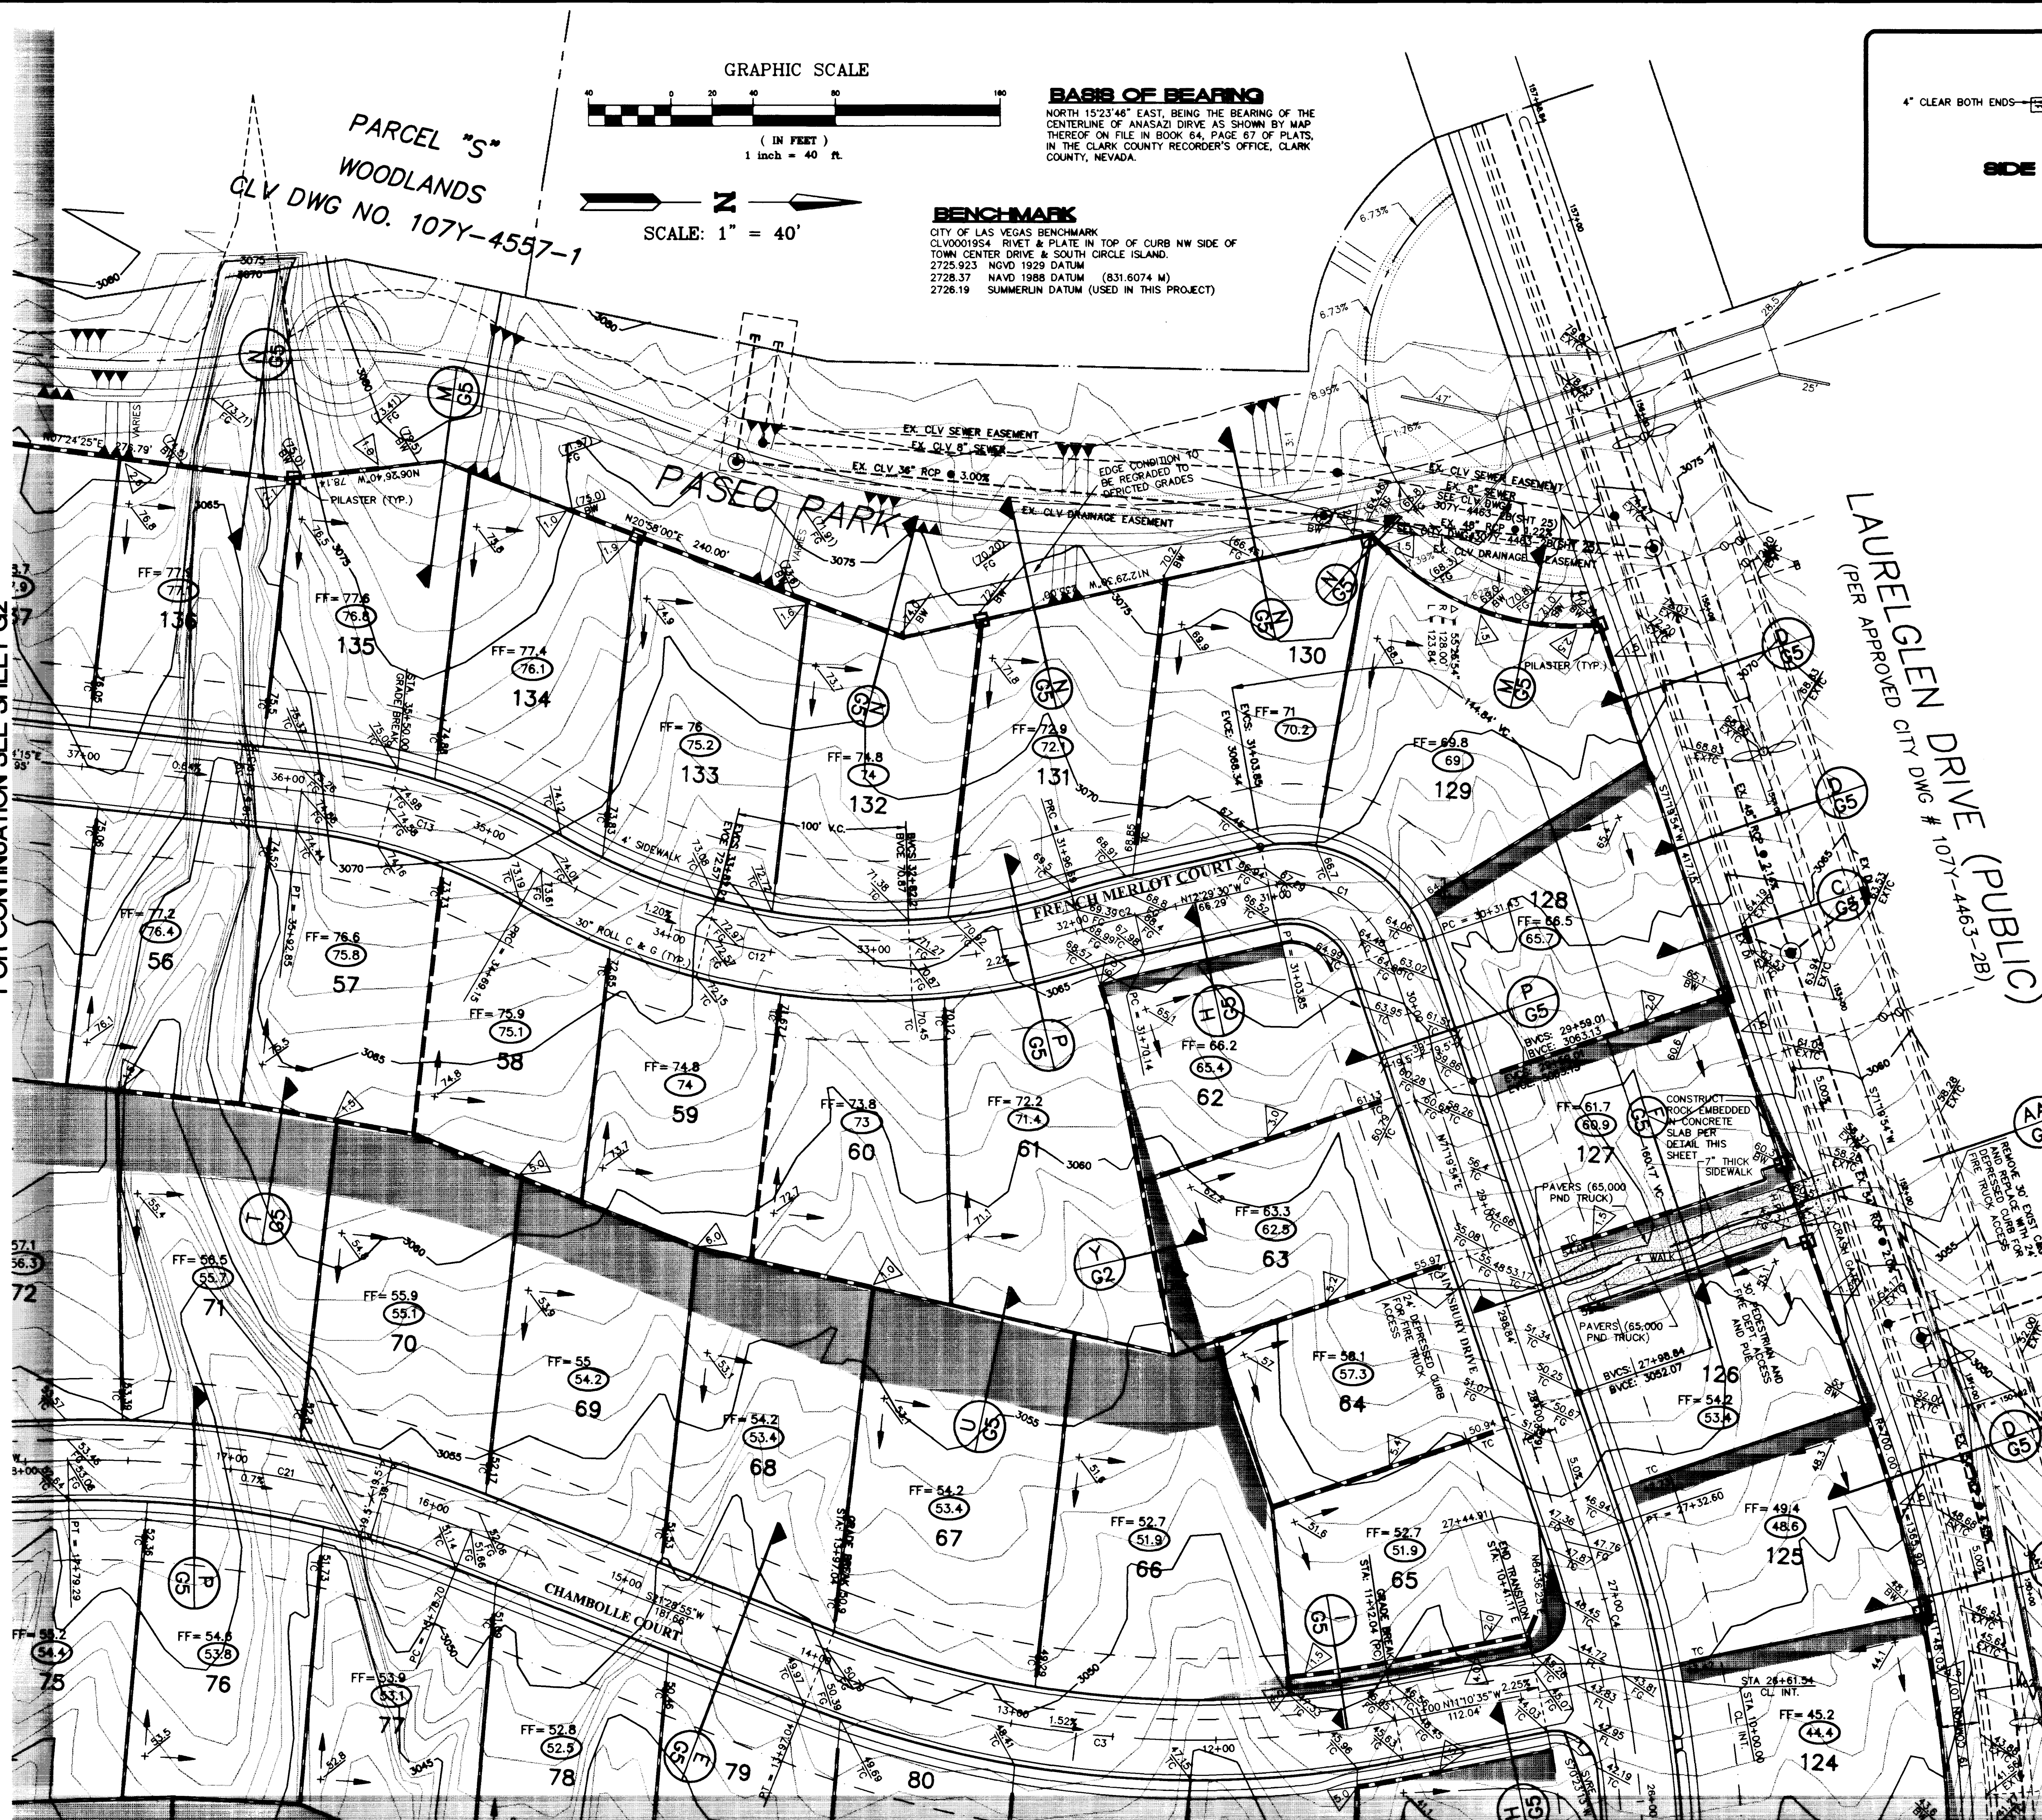

FOR CONTINUATION SEE SHEET G3

CURVE	RADIUS	LENGTH	TANGENT	DELTA
C1	49.50	72.42	44.43	83°49'24"
C2	300.00	26.56	13.29	05°04'18"
C3	500.00	285.00	146.49	32°39'51"
C4	551.50	71.05	35.58	07°22'55"
C5	400.00	109.25	54.97	15°38'58"
C6	551.50	506.34	272.59	52°36'14"
C7	89.61	129.11	78.68	82°33'06"
C8	2805.50	211.76	105.93	04°19'29"
C9	49.50	72.50	44.50	83°54'57"
C10	2805.50	258.84	129.51	05°17'10"
C11	551.50	498.75	267.88	51°48'54"
C12	328.00	272.48	144.84	47°35'36"
C13	300.00	123.70	62.74	23°37'33"
C14	300.00	77.90	39.17	14°52'42"
C15	290.00	281.43	140.29	51°39'45"
C16	400.00	102.72	51.64	14°42'47"
C17	1100.00	369.31	186.41	19°14'10"
C18	500.00	66.72	33.41	07°38'45"
C19	1000.00	122.85	61.50	07°02'19"
C20	500.00	123.81	62.30	23°38'44"
C21	500.00	200.59	101.66	22°59'09"
C22	500.00	93.98	47.13	10°46'10"
C23	2805.50	286.55	143.40	05°51'08"
C24	2805.50	270.59	135.40	05°31'34"

SHEET	DRAWN BY: EFT	DESIGNED BY: RCV	CHECKED BY: 7.7.98	PROJECT NO: 714905	SCALE: 1"=40'	REVISION
GRADING PLAN NORTHEAST	ENGINEERING COMPANY 50 So. Jones #202, Las Vegas, NV 89107 Telephone: (702) 877-1300			CHRISTOPHER HOMES 9500 HILLWOOD DRIVE LAS VEGAS, NEVADA 89134 (702) 360-3200		
VINEYARDS UNIT3 THE ARBORS @ SUMMERLIN	TITLE			SHEET G4 6 OF 15 SHEETS DRAWING NO. 1074-4546-3		

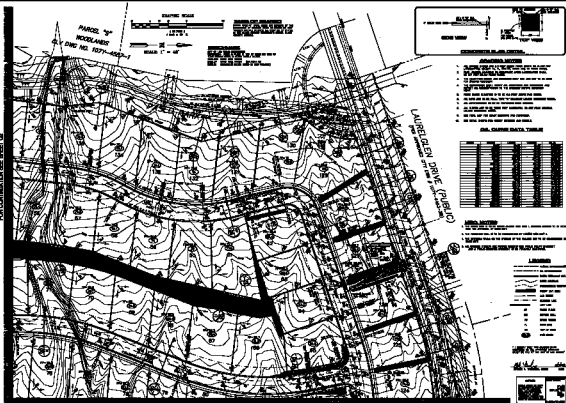

FOR CONTINUATION SEE PART OF

Figure 1

ALPHA 02

WILLIAMS, PAUL

THE UNIVERSITY OF CHICAGO

DATE	11/11/11	11/11/11
TIME	11:11	11:11
LOCATION	11/11	11/11
REMARKS	11/11	11/11



04
01 02 103

1	2	
---	---	---	---	---	---	---	---	---	----	----	-----	-----	