

PARCEL K
VILLAGE 11


PARCEL J
VILLAGE 11

PARCEL N
VILLAGE 11

PARCEL T
VILLAGE 8

FUTURE PARCEL ENTRY

FUTURE
PARCEL ENTRY

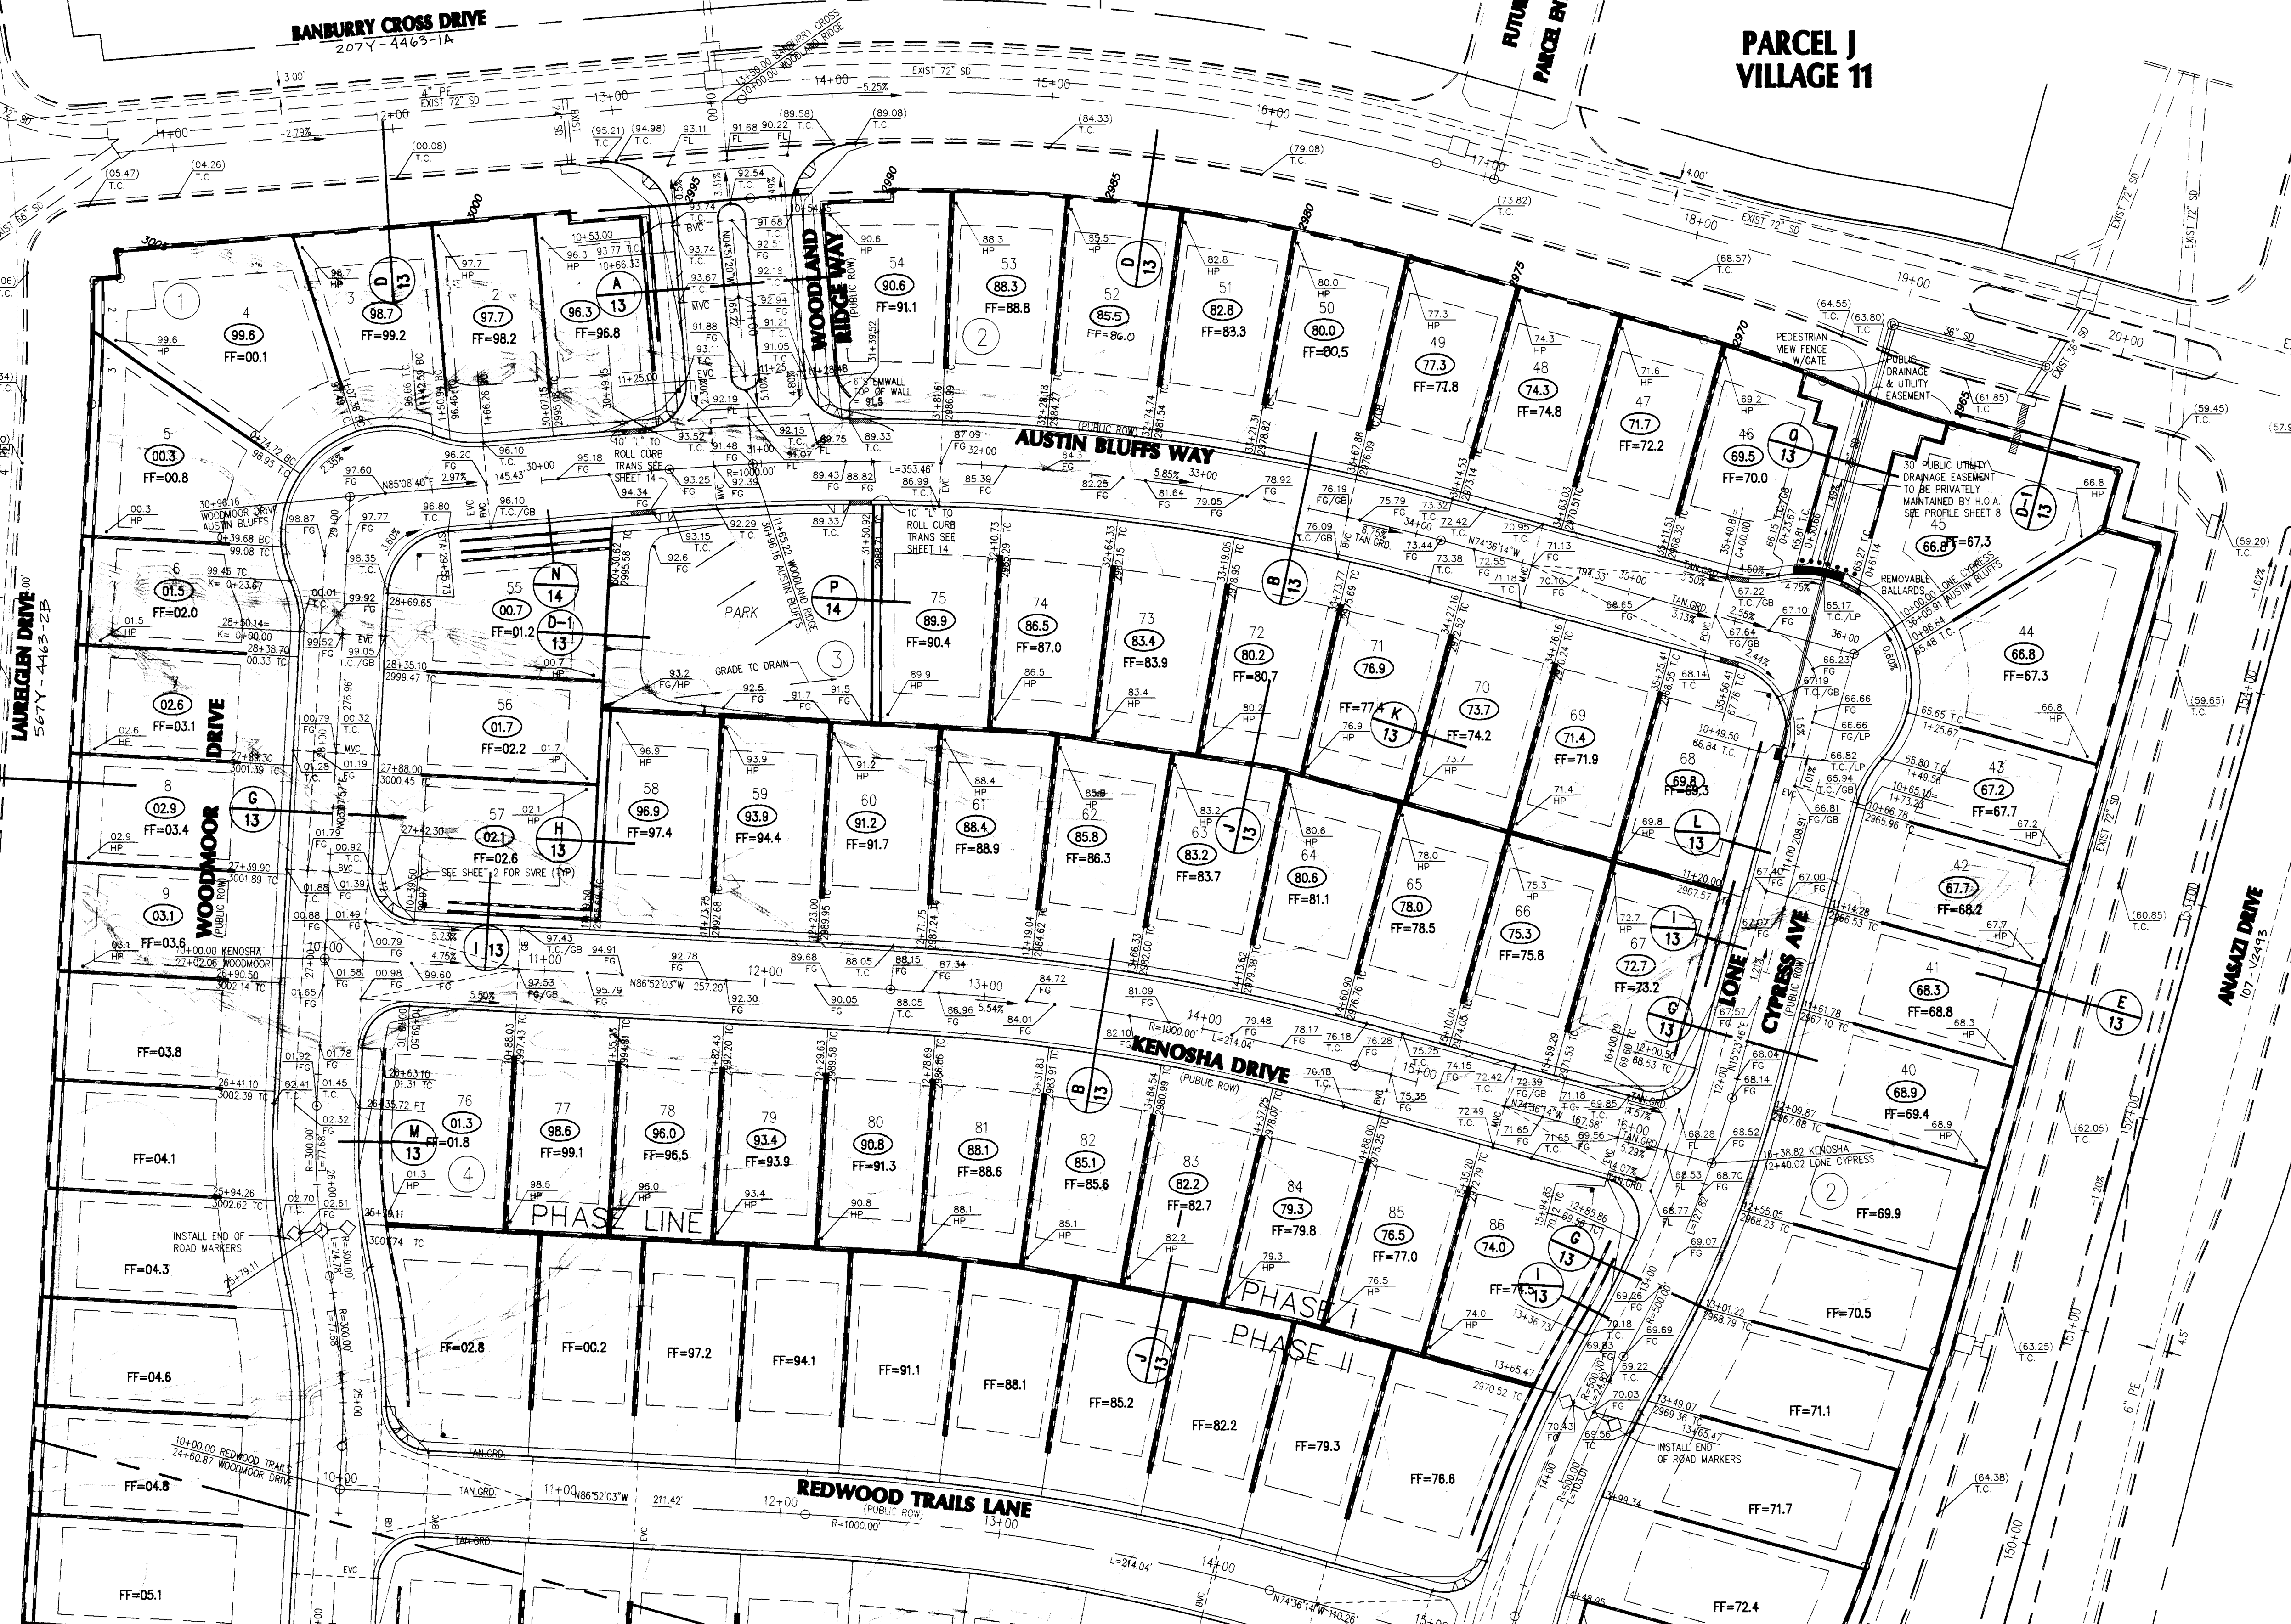

BENCHMARK:

CITY OF LAS VEGAS BENCHMARK
OLV001954 RIVET & PLATE IN TOP OF CURB NW
SIDE OF TOWN CENTER DRIVE & SOUTH CIRCLE ISLAND
2728.37 NAVD 1988 DATUM (831.6074 M)

BASIS OF BEARINGS:


NORTH 15°23'46" EAST BEING THE BEARING OF THE
CENTERLINE OF ANASAZI DRIVE AS SHOWN BY MAP THEREOF
ON FILE IN BOOK 64, PAGE 67 OF PLATS IN THE CLARK
COUNTY RECORDER'S OFFICE, CLARK COUNTY, NEVADA.

NOTE:

I CERTIFY THAT THIS GRADING PLAN IS IN CONFORMANCE
WITH THE APPROVED DRAINAGE STUDY ON FILE AT THE
CITY OF LAS VEGAS FOR THIS PROJECT.

Radell J. T.

1/28/98
DATE

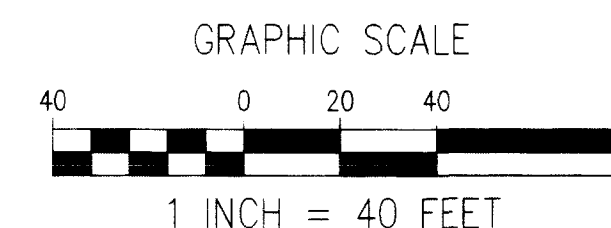

REVISIONS	
No.	Date

DESIGNED:	SW	JF
DRAWN:	SW	N/A
CHECKED:	SW	N/A
JOB No:	97107010	N/A
HORIZ:	N/A	N/A
VERT:	N/A	N/A
DATE:	6/2/97	



Carter Burgess
2955 East Sunset Road, Suite 105
Las Vegas, NV 89120
(702) 798-1007 Fax (702) 798-7056

THE ARBORS
PARCEL H & I
WESTBROOK PHASE I
GRADING PLAN

PROJECT:	SHEET
DESCRIPTION:	5
	5 OF 14

107Y-4547-1

