

APPROVALS:

Bonnie C. H.
LAS VEGAS VALLEY WATER DISTRICT

7.23.99
DATE

12-22-98

KAUFMAN AND BROAD
NOT A PART
SAGEBERRY DRIVE

MATCHLINE

HINDU TEMPLE
NOT A PART

SUMMER STORM AVE.

ARBOR PINE AVE.

PINE KNOLL AVE.

PINE GREENS AVE.

TROPHY HOMES
NOT A PART

NOTICE!
EXISTING UTILITIES ARE SHOWN
ON PLANS FOR THE CONVENIENCE
OF THE CONTRACTOR ONLY. THE CONTRACTOR IS
RESPONSIBLE FOR THE PROTECTION
OF ALL UTILITIES.
THE ENGINEER BEARS NO RESPONSIBILITY
FOR UTILITIES NOT SHOWN OR SHOWN INCORRECTLY.
1-800-227-2800
LANDSCAPE SERVICE (SLS)

COLEMAN HOMES
1635 VILLAGE CENTER CIRCLE SUITE 100
LAS VEGAS, NEVADA 89134
(702) 243-9800

ENGINEERING
COMPANY
50 So. Jones #202 Las Vegas, NV 89107
Telephone: (702) 877-1300

ALPHA &

SCHEMATIC UTILITY PLAN
OVERALL

WOODLANDS UNIT 2
THE ARBORS @ SUMMERLIN

DRAWN BY: 10.24.98
DESIGNED BY: 10.24.98
CHECKED BY:
PROJECT NO: 716701


REGISTERED PROFESSIONAL ENGINEER
EDWARD TAME
CIVIL
10.26.98

SHEET
U1
3 OF 12 SHEETS
DRAWING NO.
307Y-4557-2

ADDITIONAL

Amir 08 2008

Amir 08 2008

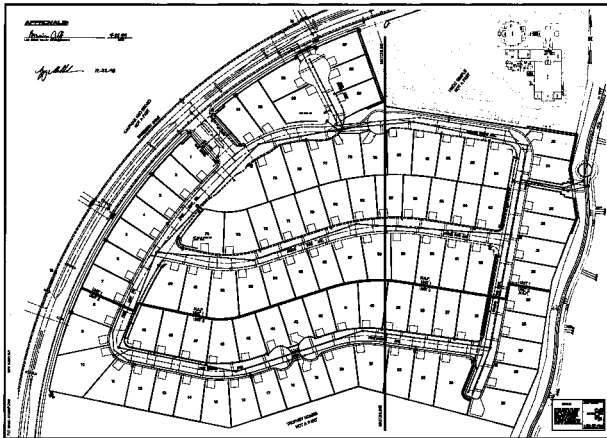

COLEMAN HOMES 10000 100th Ave SE, Suite 100, Bellevue, WA 98004 TEL: 206.468.1000 FAX: 206.468.1001 WWW.COLEMANHOMES.COM	
ALPHA 02	
CONCRETE UTILITY PLAN	
WOODLANDS UNIT 2 THE ARCADE & SUMMIT	
DATE: 10/08 SCALE: 1"=40' DESIGNER: AMIR 08 CHECKED: AMIR 08 APPROVED: AMIR 08	DATE: 10/08 SCALE: 1"=40' DESIGNER: AMIR 08 CHECKED: AMIR 08 APPROVED: AMIR 08
10000 100th Ave SE, Suite 100, Bellevue, WA 98004 TEL: 206.468.1000 FAX: 206.468.1001 WWW.COLEMANHOMES.COM	