



WHISPERING SANDS DRIVE PUBLIC STREET - PLAN VIEW

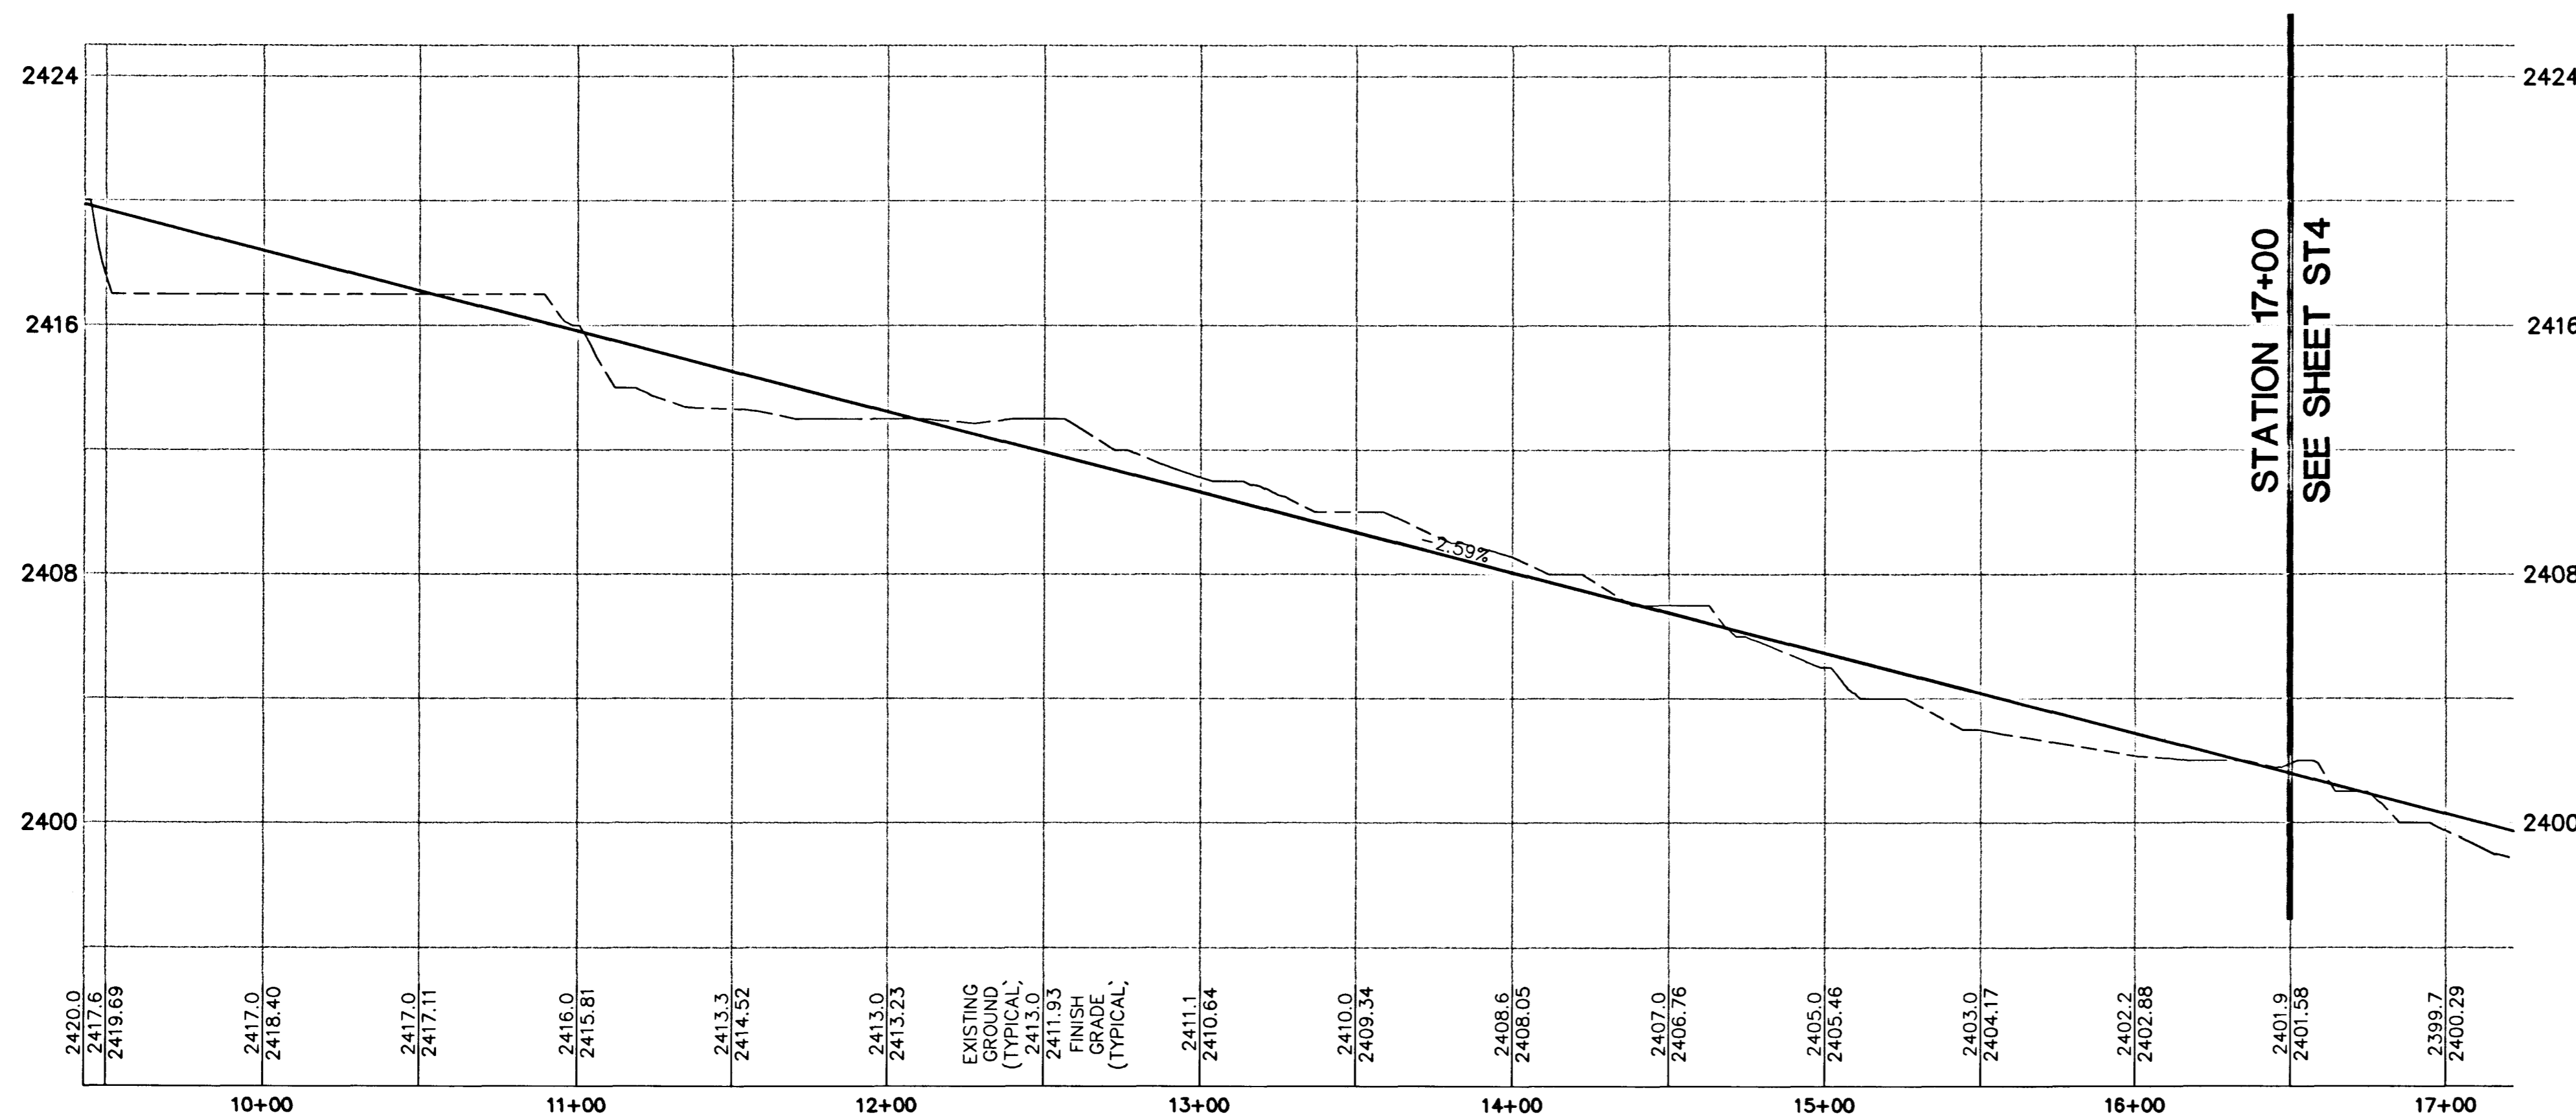

WHISPERING SANDS DRIVE PUBLIC STREET - PROFILE VIEW

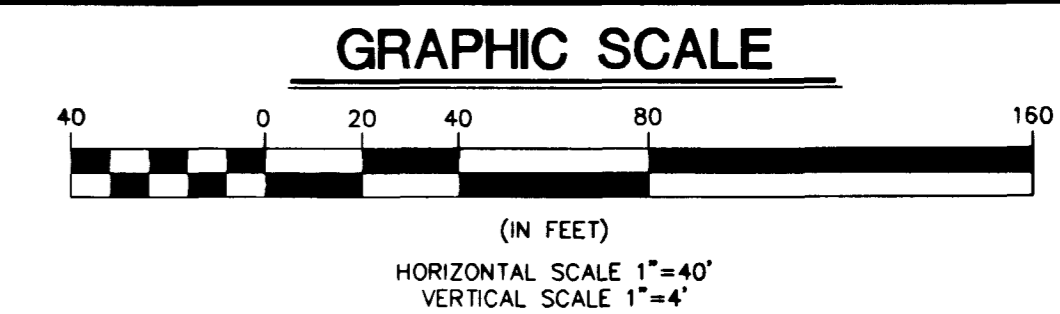


**BASIS OF BEARINGS**

THE BASIS OF BEARINGS FOR THIS MAP IS THE WEST LINE OF THE NORTHWEST QUARTER (NW 1/4) OF SECTION 15, TOWNSHIP 19 SOUTH, RANGE 60 EAST, M.D.M. WHICH BEARS NORTH 00°19'37" EAST AS SHOWN ON THE OFFICIAL PLAT OF ORCHARD VALLEY AT ELKHORN SPRINGS - UNIT 2 IN THE OFFICE OF THE CLARK COUNTY, NEVADA, RECORDER IN BOOK 81 OF PLATS ON PAGE 65.

**BENCHMARK**

CITY OF LAS VEGAS BENCHMARK No. 39 STATION 1LV90-15N4 REBAR AND ALUMINUM CAP, RLS 1803, GRAND TETON AND TENAYA WAY. 728.1093 METERS (NAVD 88) 728.1093 x (3937/1200) = 2388.805 FEET (NAVD 88)

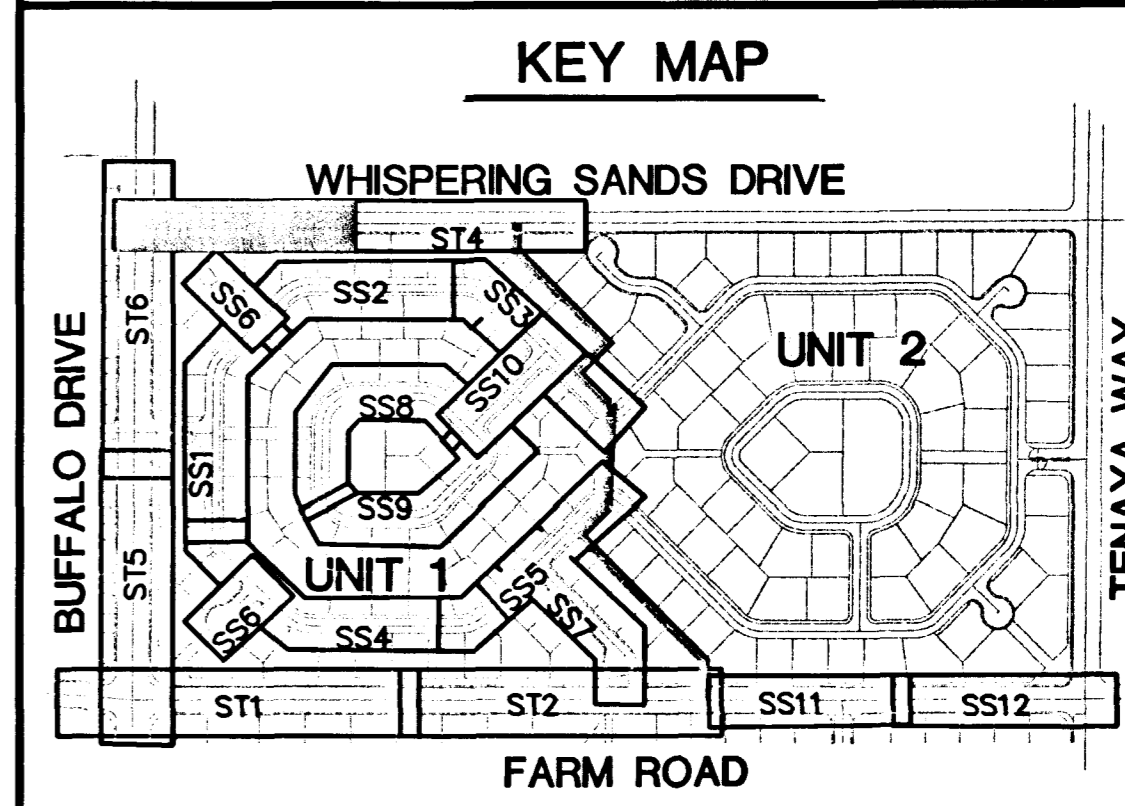

**KEY MAP**

**NOTICE!**

EXISTING UTILITIES ARE SHOWN ON PLANS FOR THE CONVENIENCE OF THE CONTRACTOR ONLY. THE CONTRACTOR IS RESPONSIBLE FOR THE PROTECTION OF ALL UTILITIES. THE ENGINEER BEARS NO RESPONSIBILITY FOR UTILITIES NOT SHOWN OR SHOWN INCORRECTLY.

**Call Djs BEFORE YOU**



1-800-227-2600 UNDERGROUND SERVICE (USA)

AVOID CUTTING UNDERGROUND UTILITIES. IT'S COSTLY.

SPECTRUM DEVELOPMENT CO. 185 E. RENO #B-7 LAS VEGAS, NEVADA 89119 (702) 734-2400		ENGINEERING COMPANY 50 So. Jones #202, Las Vegas, NV, 89107 Telephone: (702) 877-1300
STREET PLAN AND PROFILE WHISPERING SANDS DRIVE STA 10+00 - 17+00		TENAYA FARMS UNIT 1
DRAWN BY: ET	DESIGNED BY: ET	CHECKED BY:
7.16.99	7.16.99	
PROJECT NO: 817701		SCALE: 1"=40'
SHEET <b>ST3</b> 20 OF 35 SHEETS		DATE 7-30-99
DRAWING NO. 107Y-4618-1		

FILE NAME: 817701IMP.DWG

17445

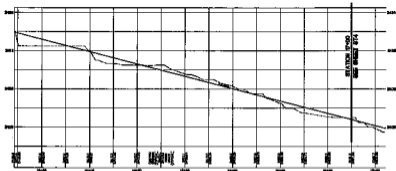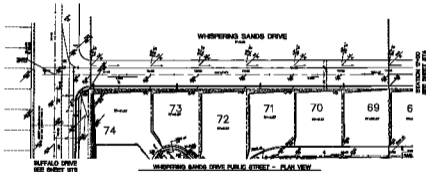

REVISIONS

NO. DATE BY

<p>DATE: 11/11/11</p> <p>PROJECT: WHISPERING SANDS DRIVE</p> <p>STATION: STA. 5+00.00 - 7+00.00</p> <p>OWNER: TENATA FARMS</p> <p>SHEET: 87A</p>	<p>SPECTRUM DEVELOPMENT CO.</p> <p>11111 11111</p> <p>ALPHA</p>
	<p>STATION 5+00 SEE SHEET 87A</p>