



6: PLASTER112-IMP FRI Dec 8 09:21:43 1995 PLOTTED BY LLOYD

DISK # NEW 2


THIS IMP

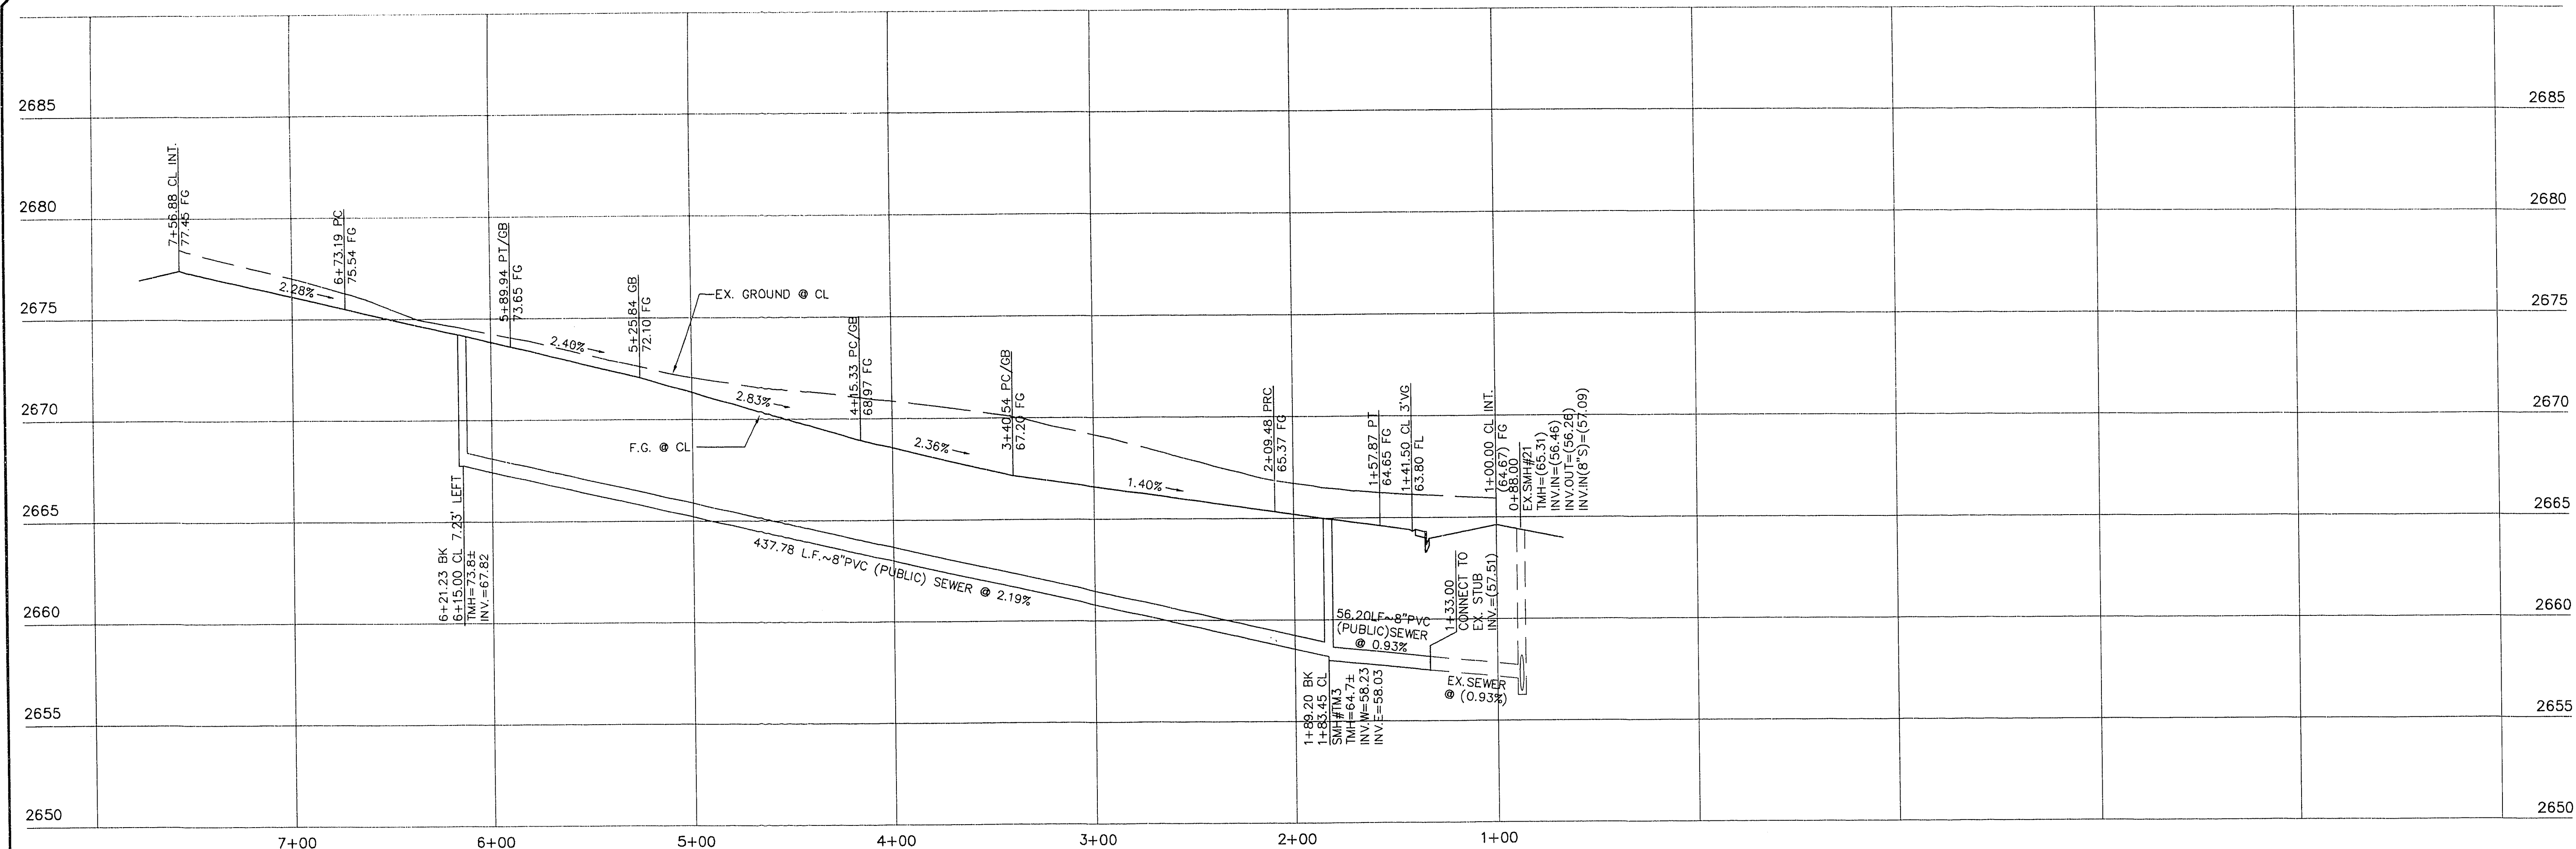

PROFILE
SCALE: HORIZ. 1" = 40'
VERT. 1" = 4'

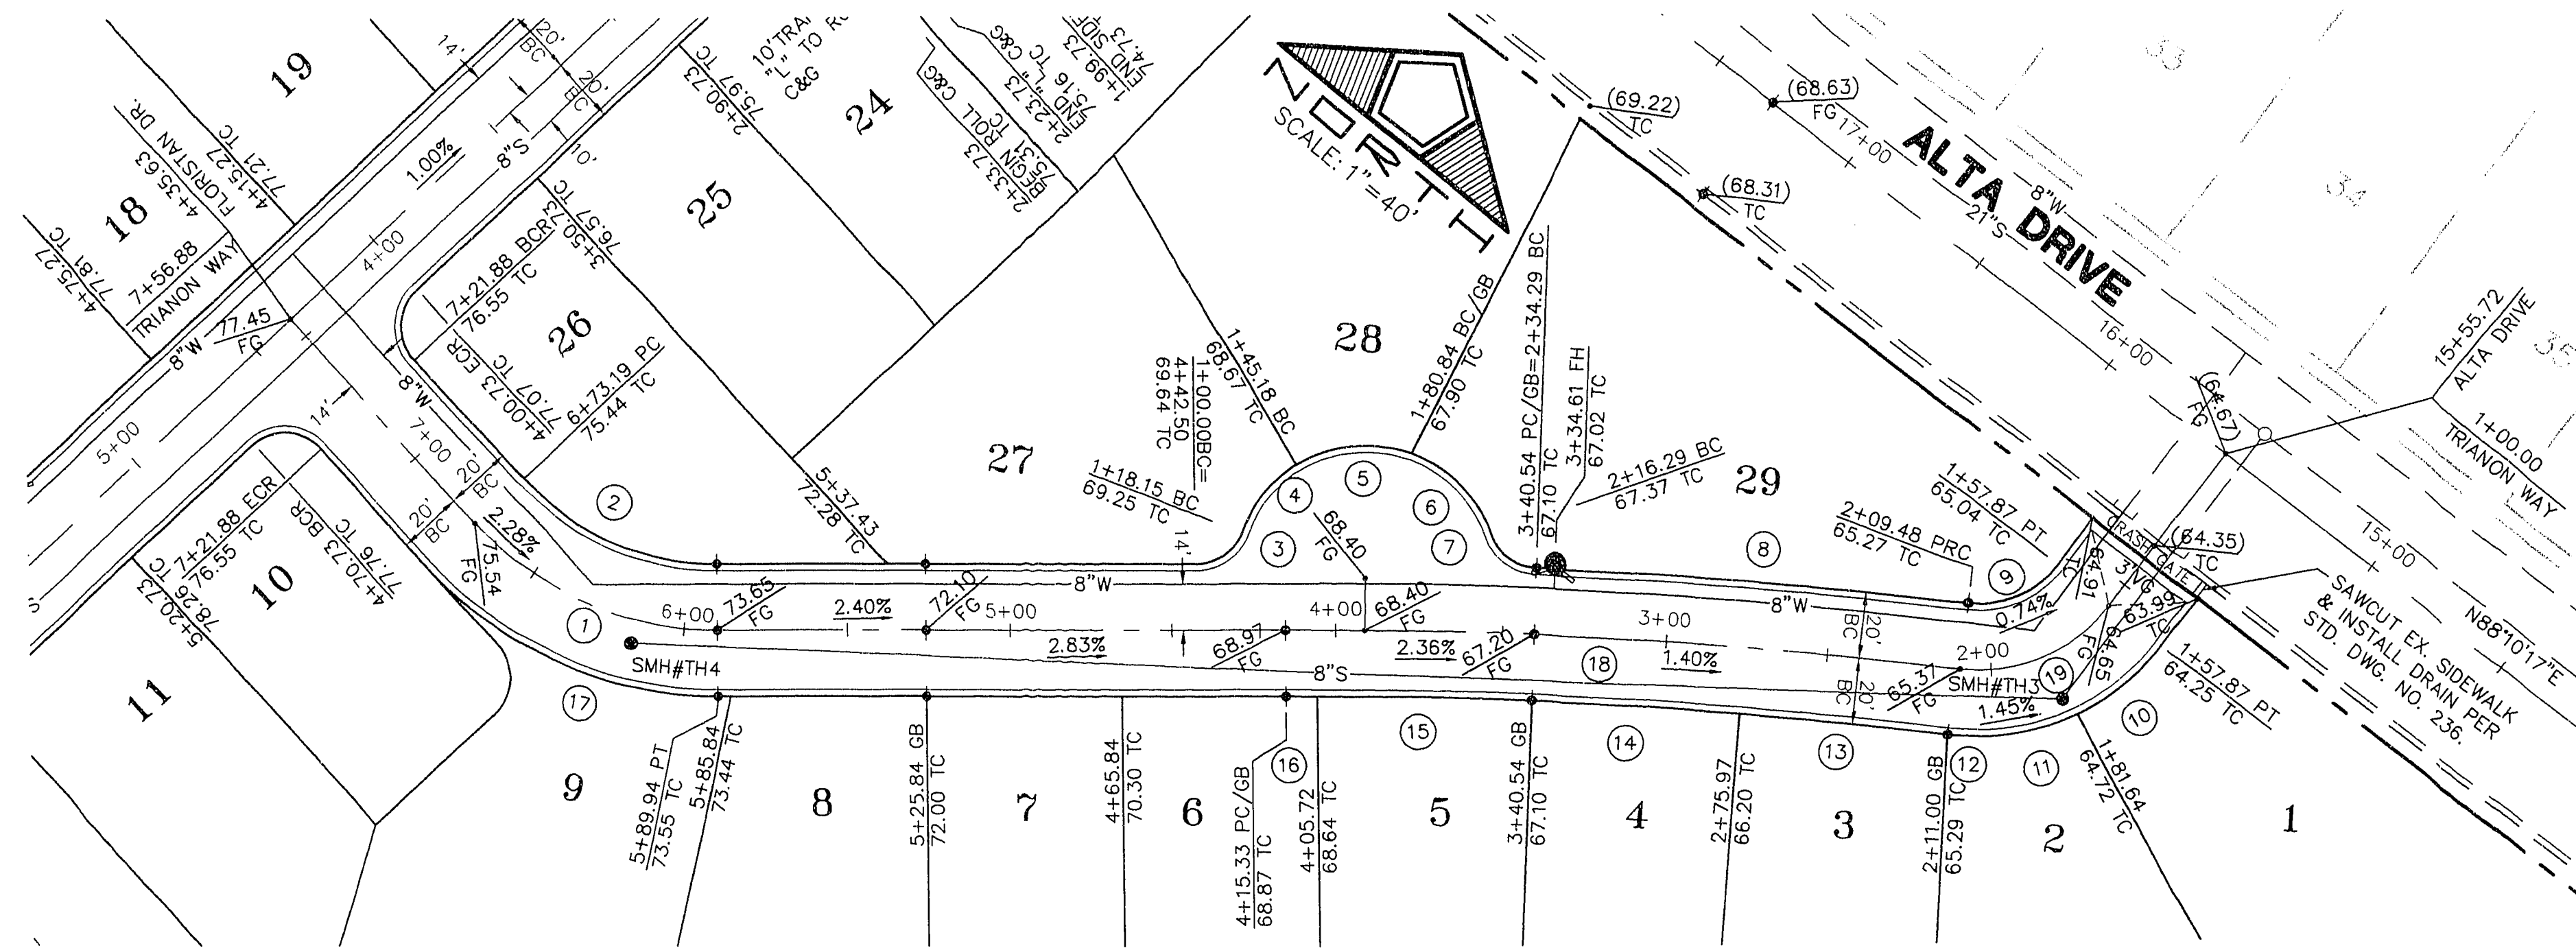


TRIANON WAY
PRIVATE DRIVE &
CLV PUBLIC SEWER
EASEMENT

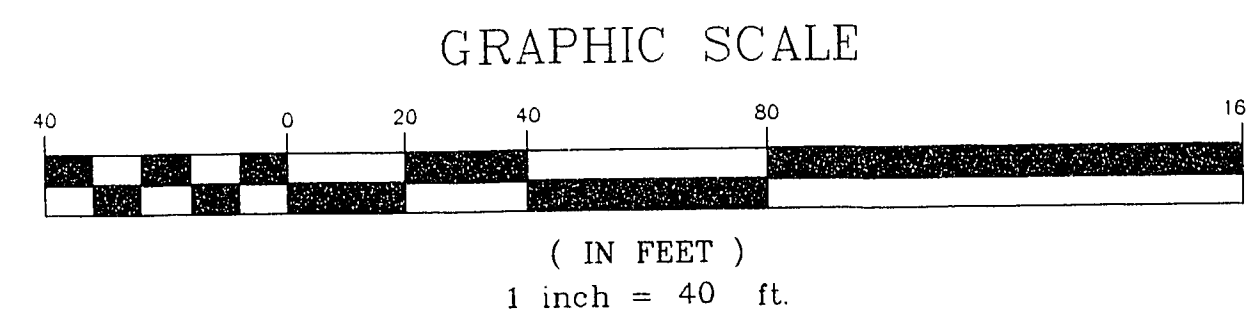

B.C. CURVE DATA

CURVE	RADIUS	LENGTH	TANGENT	DELTA
CL 1	100.00'	83.25'	44.21'	47°41'54"
2	80.00'	66.60'	35.37'	47°41'54"
3	15.00'	18.15'	10.37'	69°19'14"
4	40.00'	27.03'	14.06'	38°43'27"
5	40.00'	35.63'	19.10'	51°02'16"
6	40.00'	35.48'	19.00'	50°49'07"
7	15.00'	17.97'	10.24'	68°37'52"
8	1650.00'	132.64'	66.36'	04°36'22"
9	30.00'	30.96'	17.02'	59°08'15"
10	70.00'	33.26'	16.95'	27°31'18"
11	70.00'	36.99'	20.02'	31°54'57"
12	1610.00'	129.7'	0.63'	00°02'42"
13	1610.00'	64.39'	32.20'	02°17'29"
14	1610.00'	63.78'	31.89'	02°16'11"
15	1610.00'	64.38'	32.20'	02°17'28"
16	1610.00'	9.49'	4.75'	00°20'16"
17	120.00'	99.90'	53.05'	47°41'54"
CL 18	1630.00'	205.85'	103.06'	07°14'09"
CL 19	50.00'	51.61'	26.37'	59°08'18"

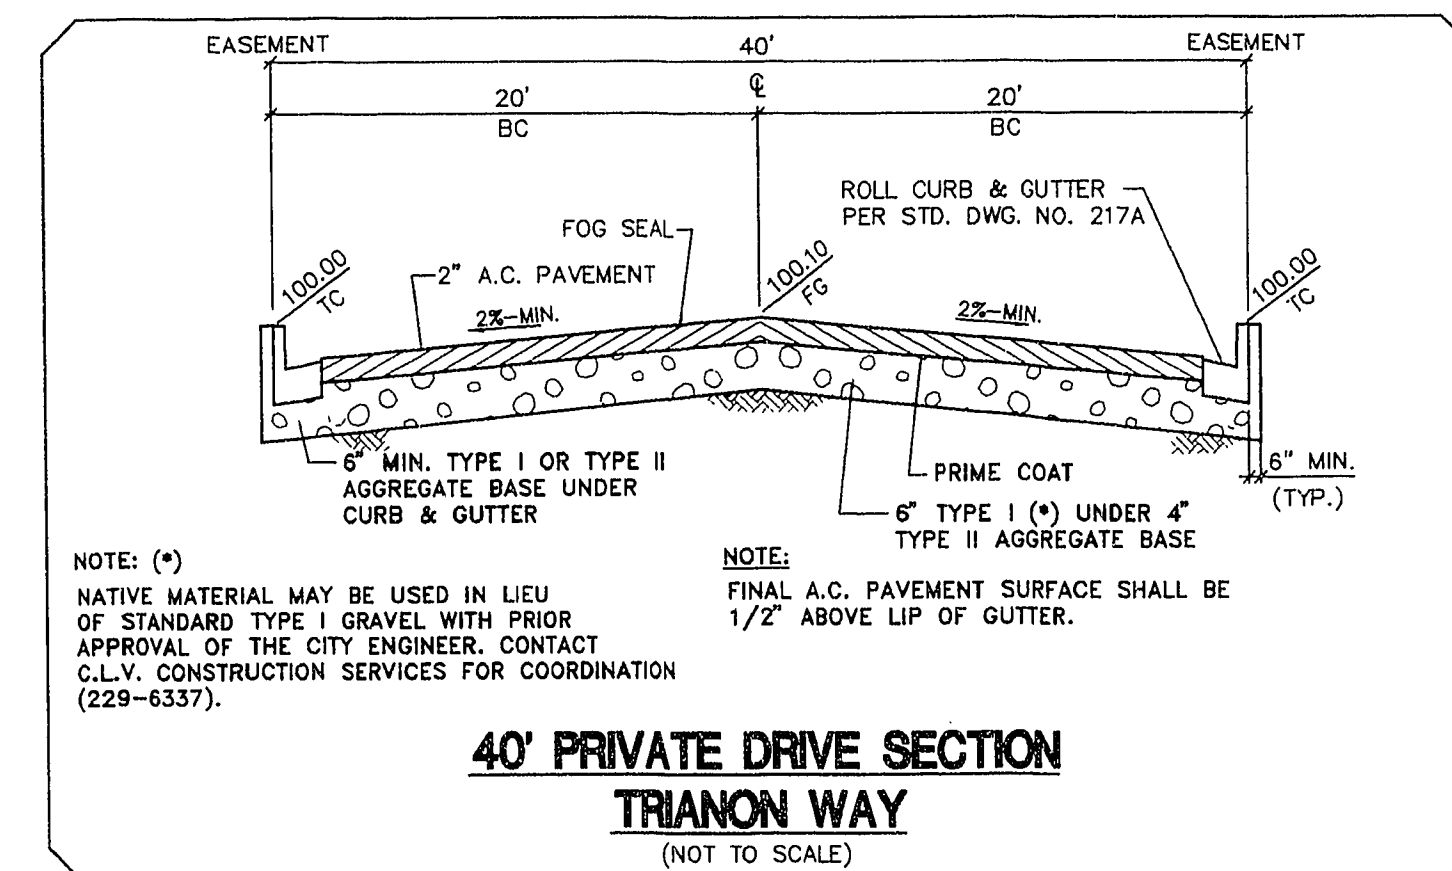

RECOMMENDED:	DATE: 11-28-95	DRAWN BY: Daniel LaRue, Jr.	DESIGNED BY: Daniel LaRue, Jr.	CHECKED BY: R. E. # 8925	JOB NO.: 0164.0001	SCALE: AS SHOWN
NO.	DESCRIPTION	DATE	APPD.			
1						
2						
PLASTER DEVELOPMENT CO., INC.
TUSCANY HILLS II
TRIANON WAY
PLAN AND PROFILE

5
OF 7