


H:\CAD\LANDDEV\5065\PHASE1\5065A\UTL1.dwg Mon Apr 21 14:10:37 1997 Plotted by: JPS

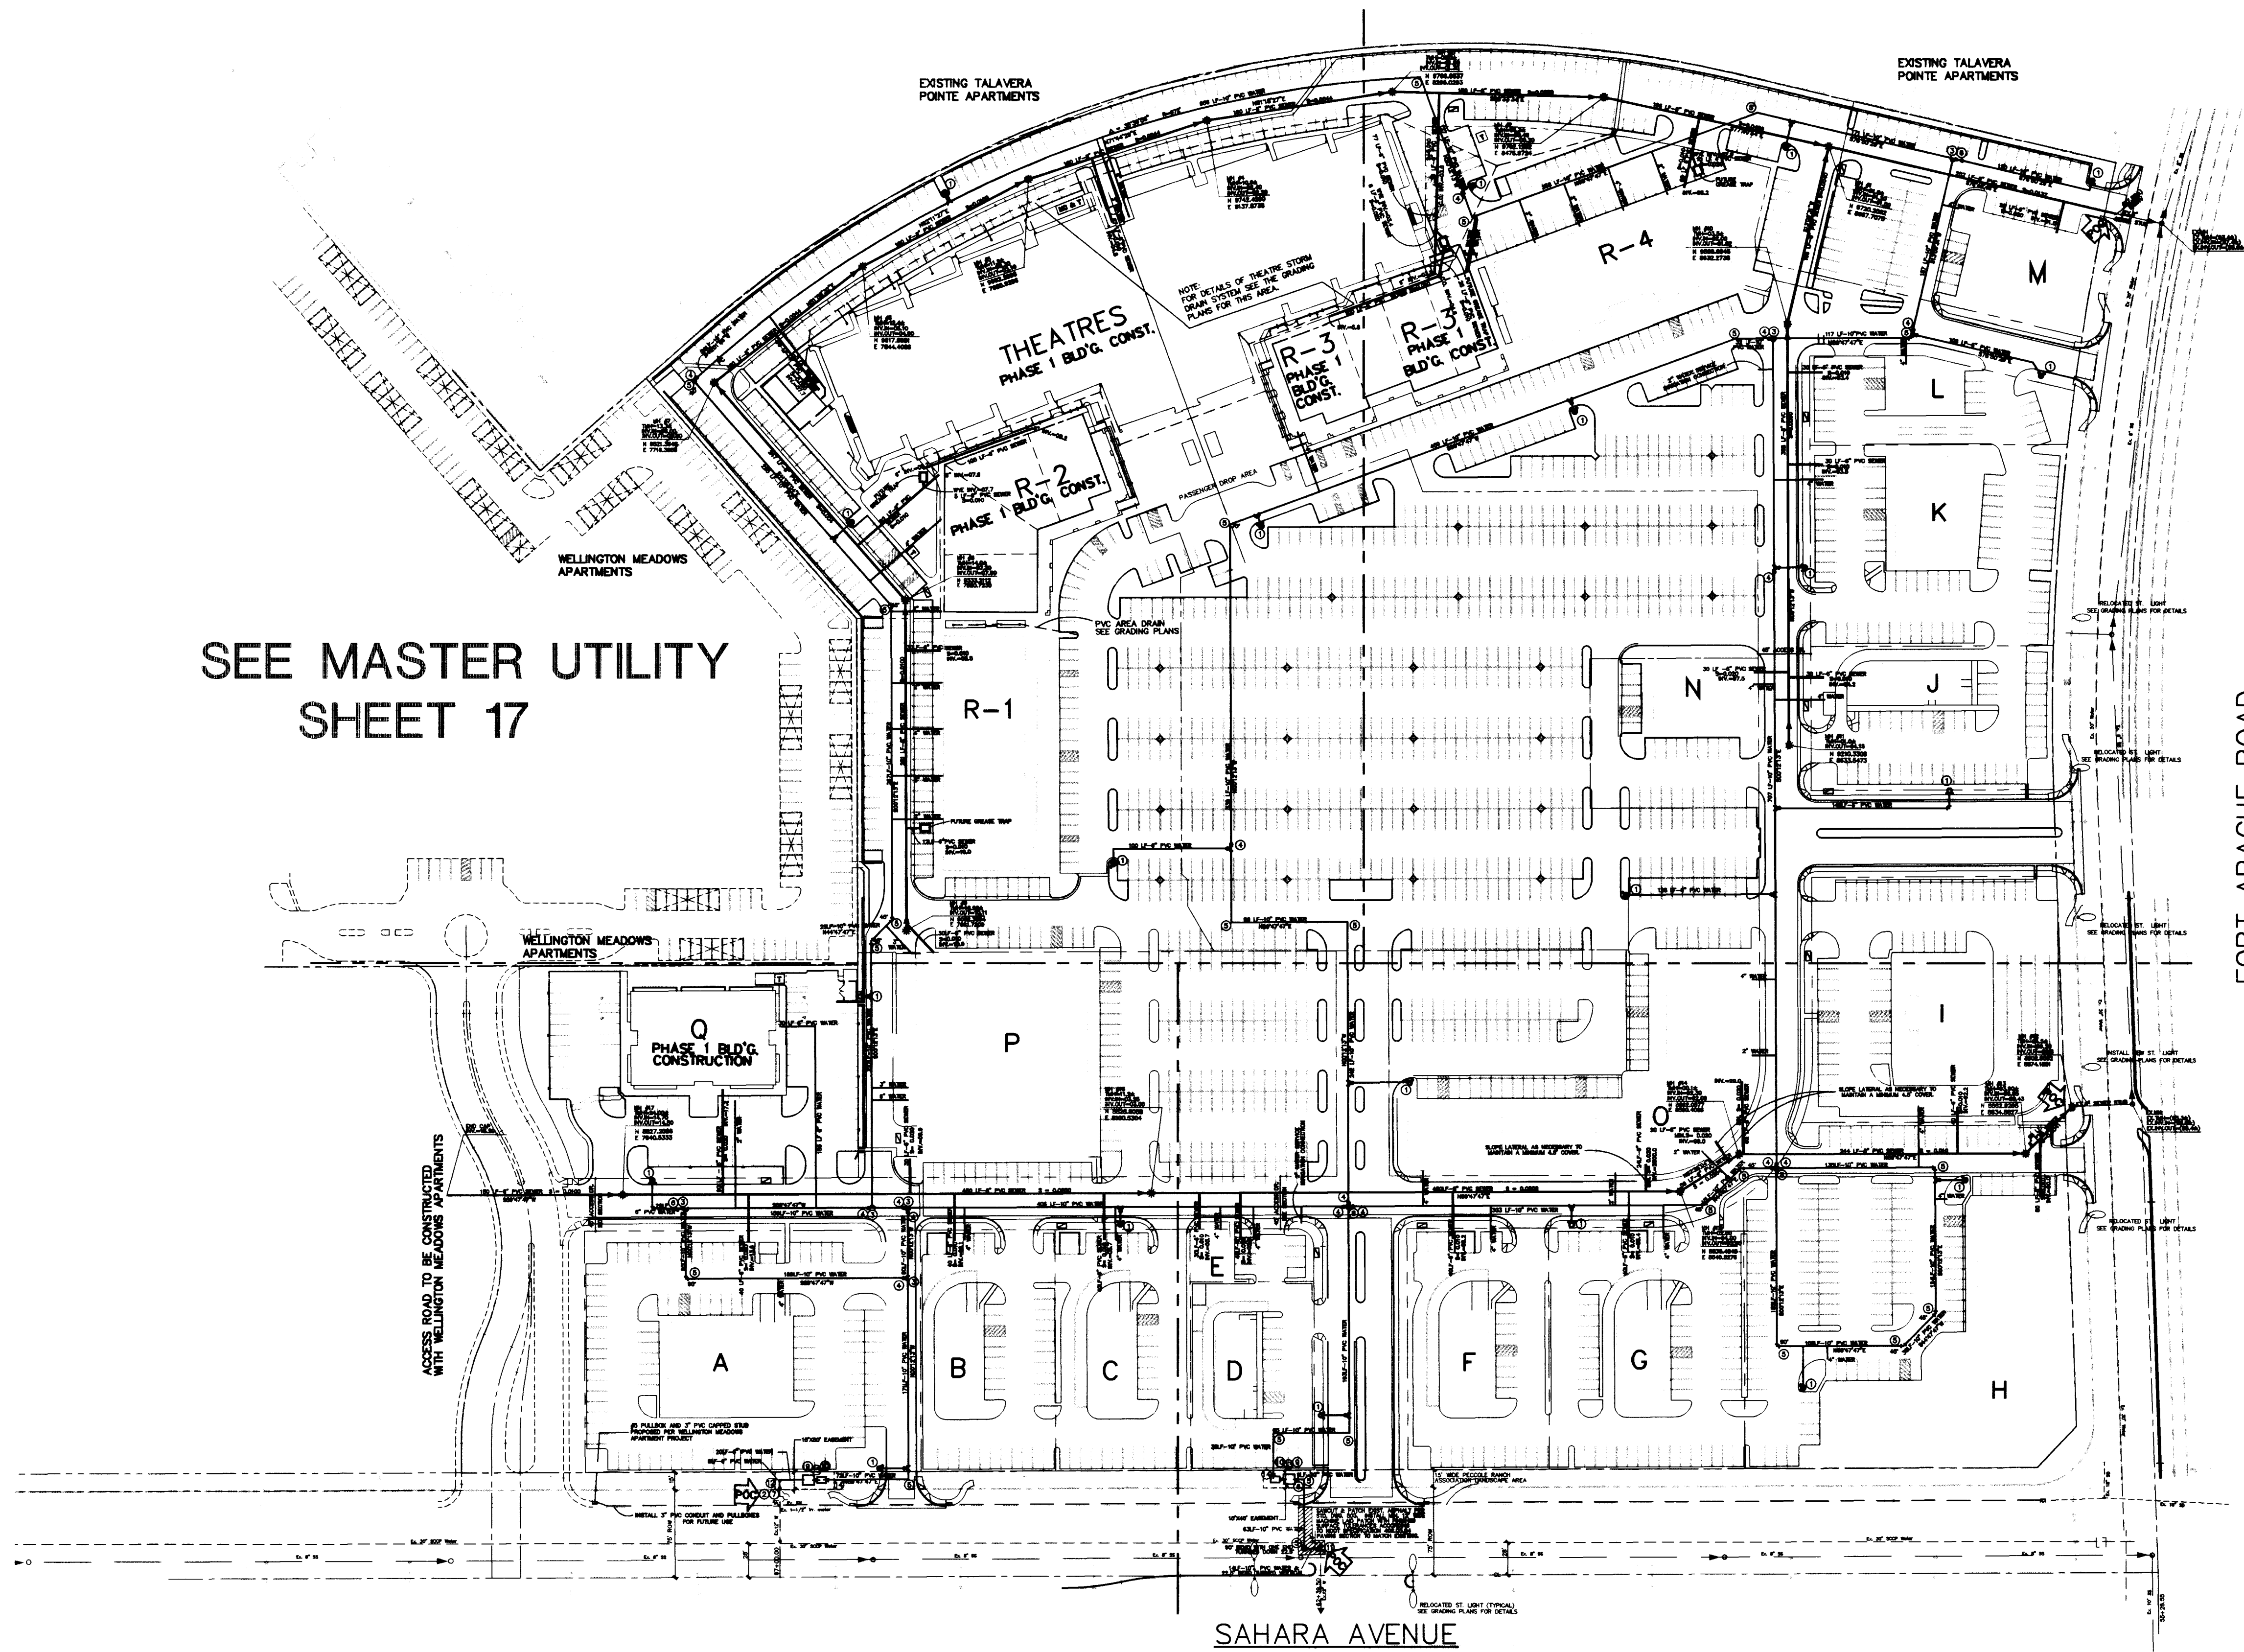


SEE MASTER UTILITY
SHEET 17

SEE MASTER UTILITY
SHEET 15

SEE MASTER UTILITY
SHEET 16

SEE MASTER
UTILITY
SHEET 18


NOTE:
THIS OVERALL UTILITY SITE PLAN
SHOULD ONLY BE USED AS AN INDEX MAP
FOR THE MASTER UTILITY SHEETS AND
A GENERAL UTILITY LOCATION MAP.
SEE THE APPROPRIATE MASTER UTILITY
SHEET FOR SPECIFIC DETAILS.

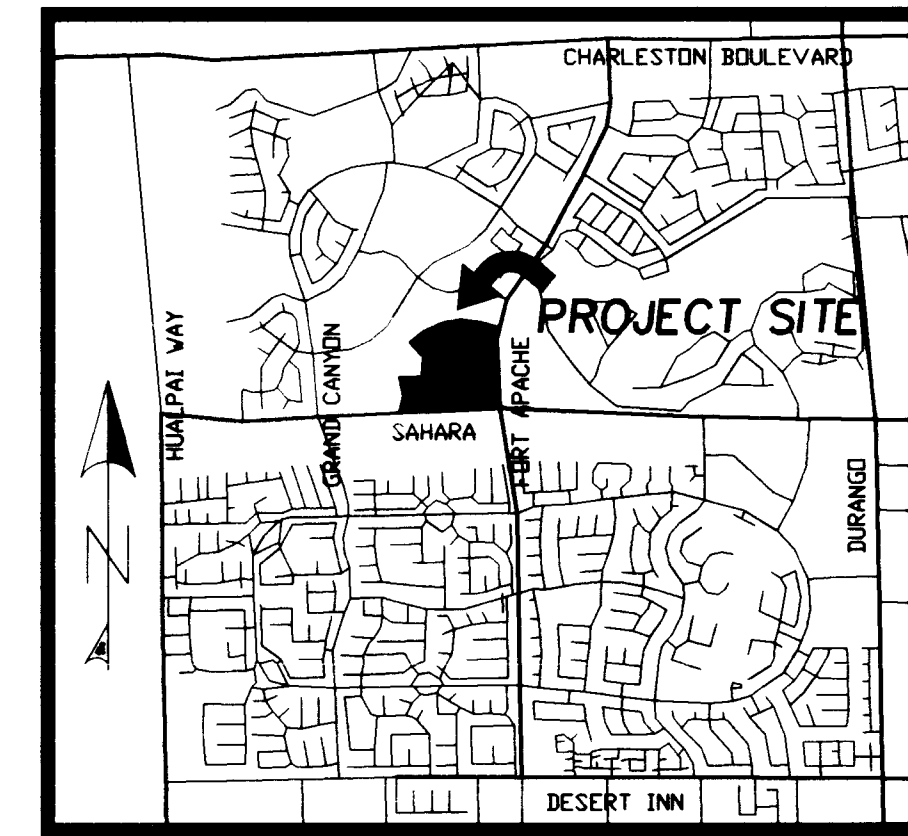


VICINITY MAP

H:\CAD\LANDDEV\5065\PHASE1\5065A\UTL1.DWG (OV)	
SEAL	
PROJECT WELLINGTON COMMERCIAL CENTER AT PECCOLE RANCH	
TITLE PHASE 1 OVERALL UTILITY SITE PLAN	
DATE 4-22-97	
BY JS	
WO NO. 5065-1	
SHEET 14 OF 20 SHEETS	
SCALE: HORIZ. 1"=80' VERT. 1"=80'	
DATE 4-22-97	
BY JS	
WO NO. 5065-1	
SHEET 14 OF 20 SHEETS	

TRIPLE FIVE NEVADA DEVELOPMENT CORP.
P.O. BOX 371208
LAS VEGAS, NEVADA 89137
(702) 277-8954

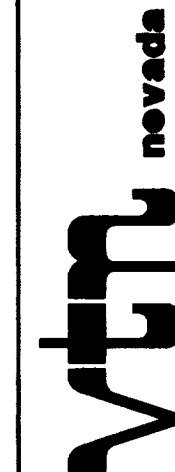

CONSULTING ENGINEERS • PLANNERS • LAND SURVEYORS
2727 SOUTH RAINBOW BOULEVARD
LAS VEGAS, NEVADA 89102-5148 PHONE (702) 875-7550 FAX (702) 362-2597

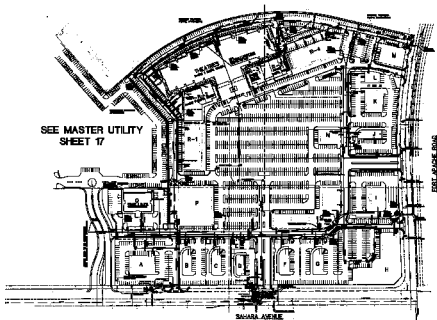

SEE MASTER UTILITY
SHEET 17

SEE MASTER UTILITY
SHEET 15

SEE MASTER UTILITY
SHEET 16



VICINITY MAP

SEE MASTER
UTILITY
SHEET 18

NOTE:

THIS OVERALL UTILITY SITE PLAN
SHOULD ONLY BE USED AS AN INDEX MAP
FOR THE MASTER UTILITY SHEETS AND
A GENERAL UTILITY LOCATION MAP.
SEE THE APPROPRIATE MASTER UTILITY
SHEET FOR SPECIFIC DETAILS.

PREPARED BY: [Signature] CHECKED BY: [Signature] DATE: 10/18/18	
SCALE: 1" = 100'	
PROJECT: [Project Name]	
SHEET: 14 OF 14	

PHASE 1 OVERALL UTILITY SITE PLAN WELLINGTON COMMERCIAL CENTER AT INDOOR PLAZA

14
