



PLAN  
 SIGNED BY \_\_\_\_\_ DATE \_\_\_\_\_  
 ALIGNED CHECKED BY \_\_\_\_\_  
 RT OF WAY CHECKED BY \_\_\_\_\_  
 NO. \_\_\_\_\_

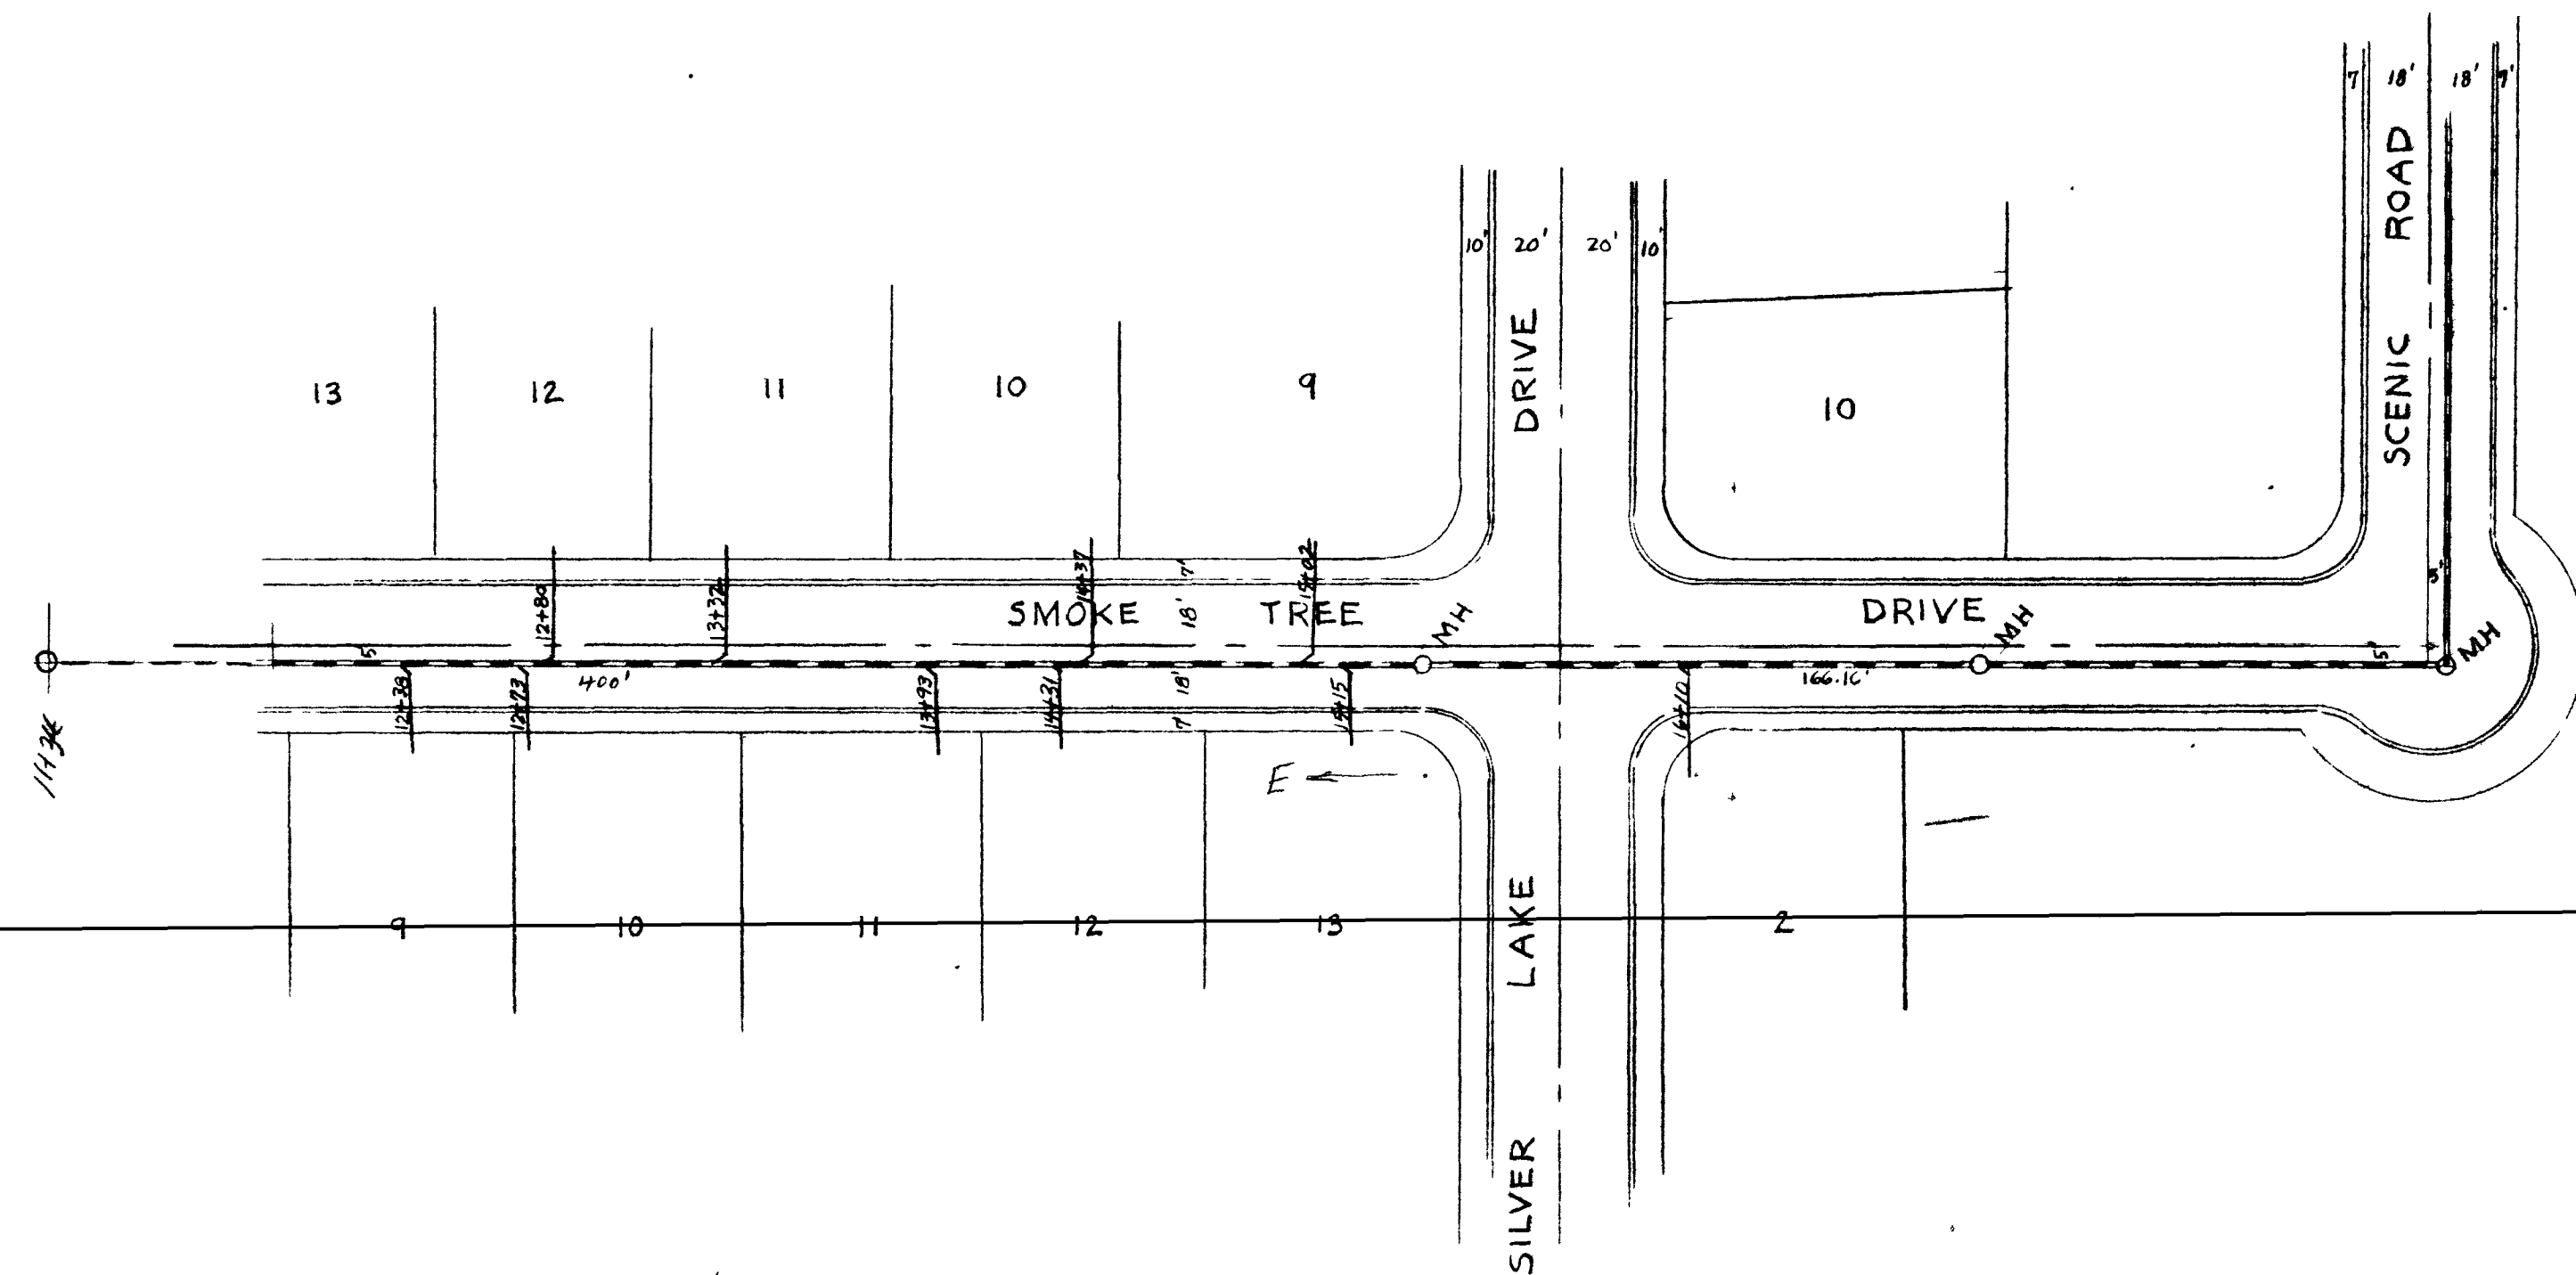

Plan and Profile of Sewers

FOR TWIN LAKES VILLAGE  
 UNIT 3  
 DRAWN BY AK CHECKED BY \_\_\_\_\_ SCALE \_\_\_\_\_  
 DATE June 30, 1954 REVISED \_\_\_\_\_  
 CIVIL ENGINEER #428  
 JOB NO. 324 SHEET 4 OF 9

PROFILE  
 SIGNED BY \_\_\_\_\_ DATE \_\_\_\_\_  
 GRADES CHECKED BY \_\_\_\_\_  
 STRUCTURE NOTATIONS CH'D BY \_\_\_\_\_  
 NO. \_\_\_\_\_

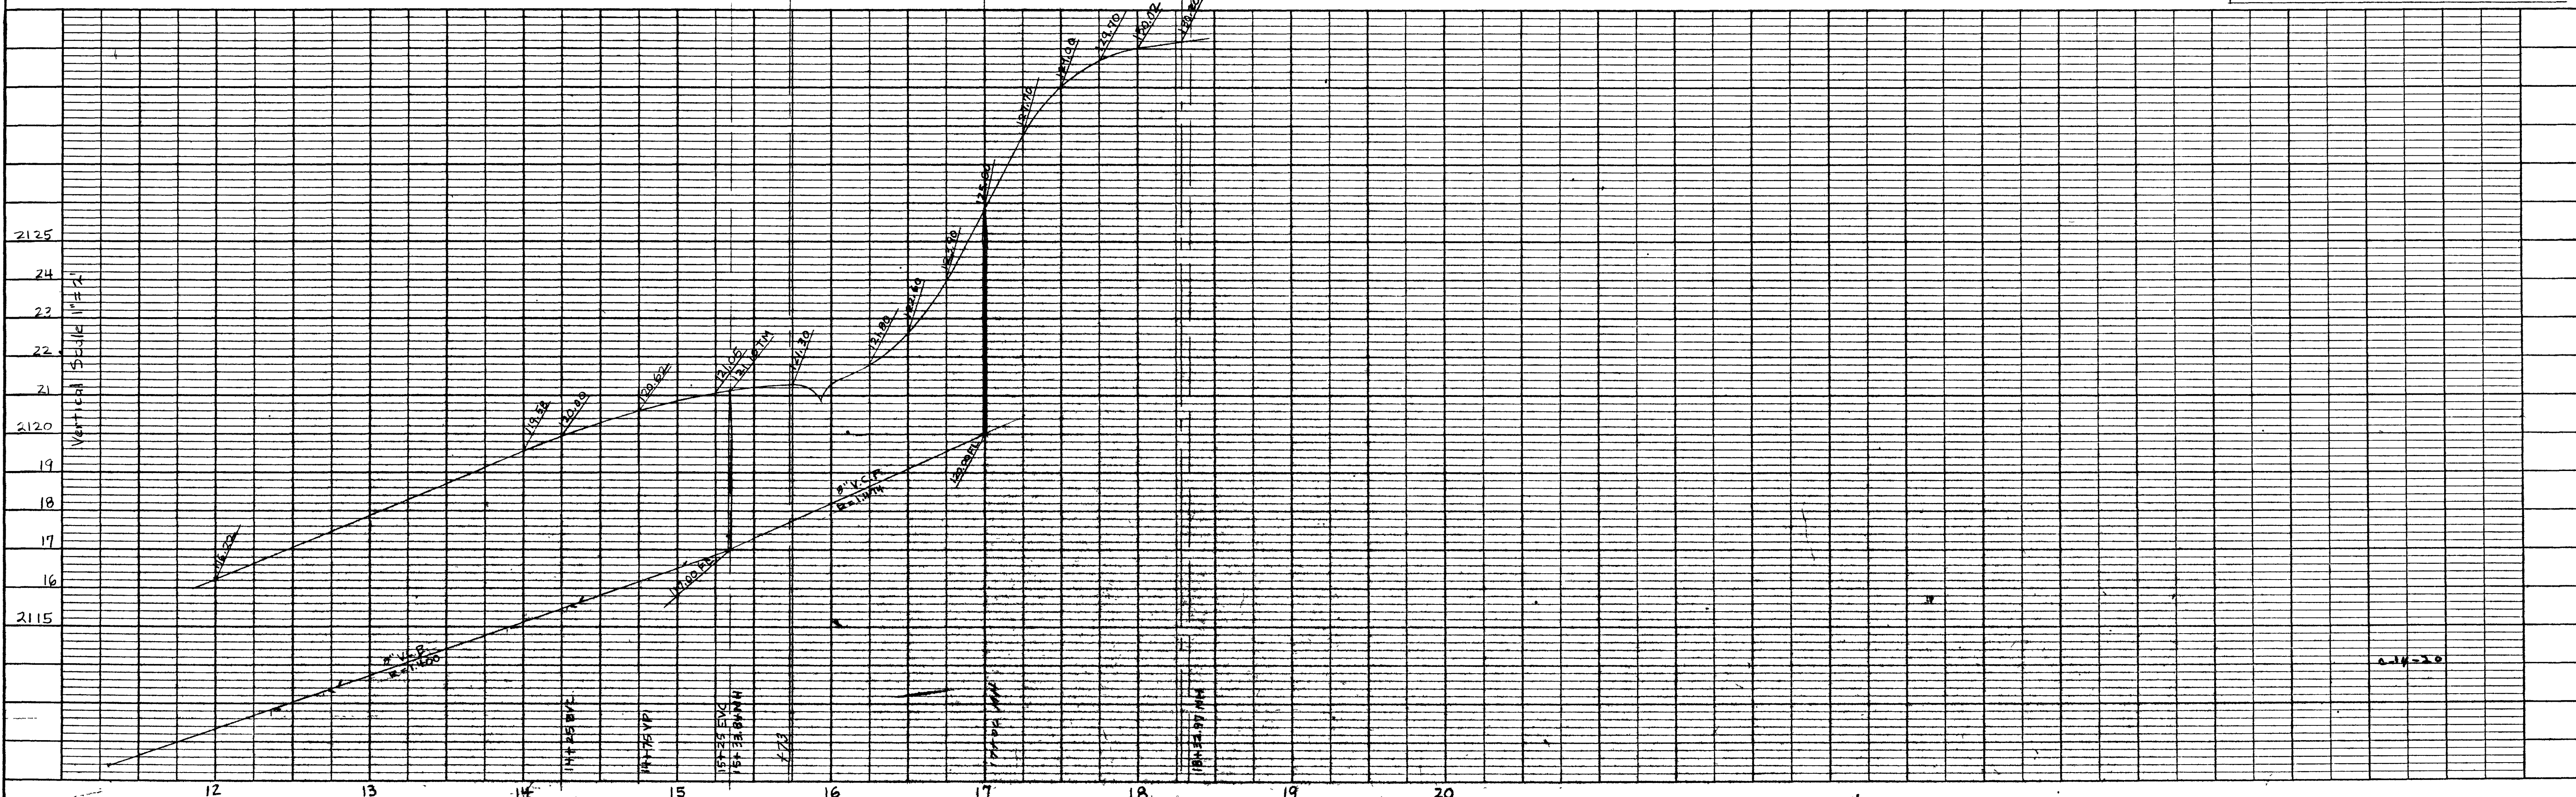

Horizontal Scale 1"=50' PLATE 1 - PLAN - PROFILE O. R. & R. E. STANDARD  
 KUFFEL & ESSER CO., NEW YORK

307Y-31203  
SHT 4

5474

24-8-63



(A)

100



Plan and Profile of Sewer

FOR THE LARSEN VILLAGE  
SHEET # 1  
DESIGNED BY A. J. JOHNSON, CIVIL ENGINEER  
CHECKED BY H. L. SMITH, CIVIL ENGINEER  
DATE 10/15/53

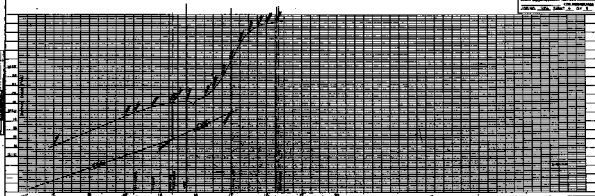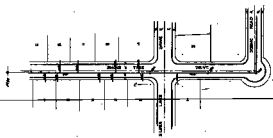

1	MANHOLE	1
2	MANHOLE	2
3	MANHOLE	3
100	MANHOLE	100

1	MANHOLE	1
2	MANHOLE	2
3	MANHOLE	3
100	MANHOLE	100

3075-3-50-5

5474

20-8-53

10