
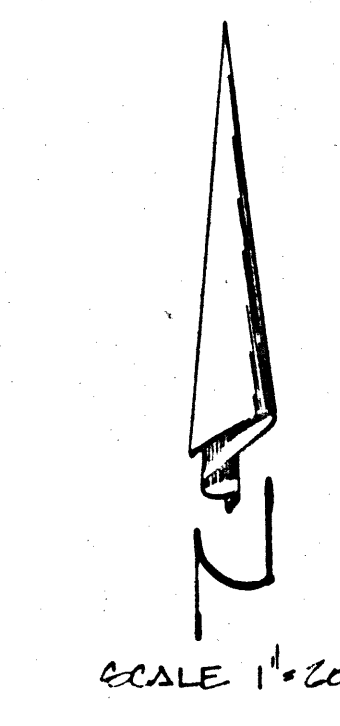
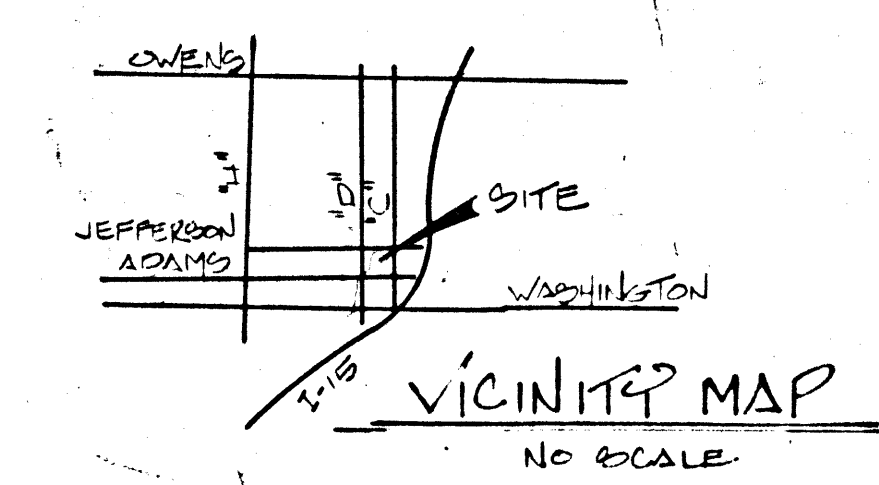


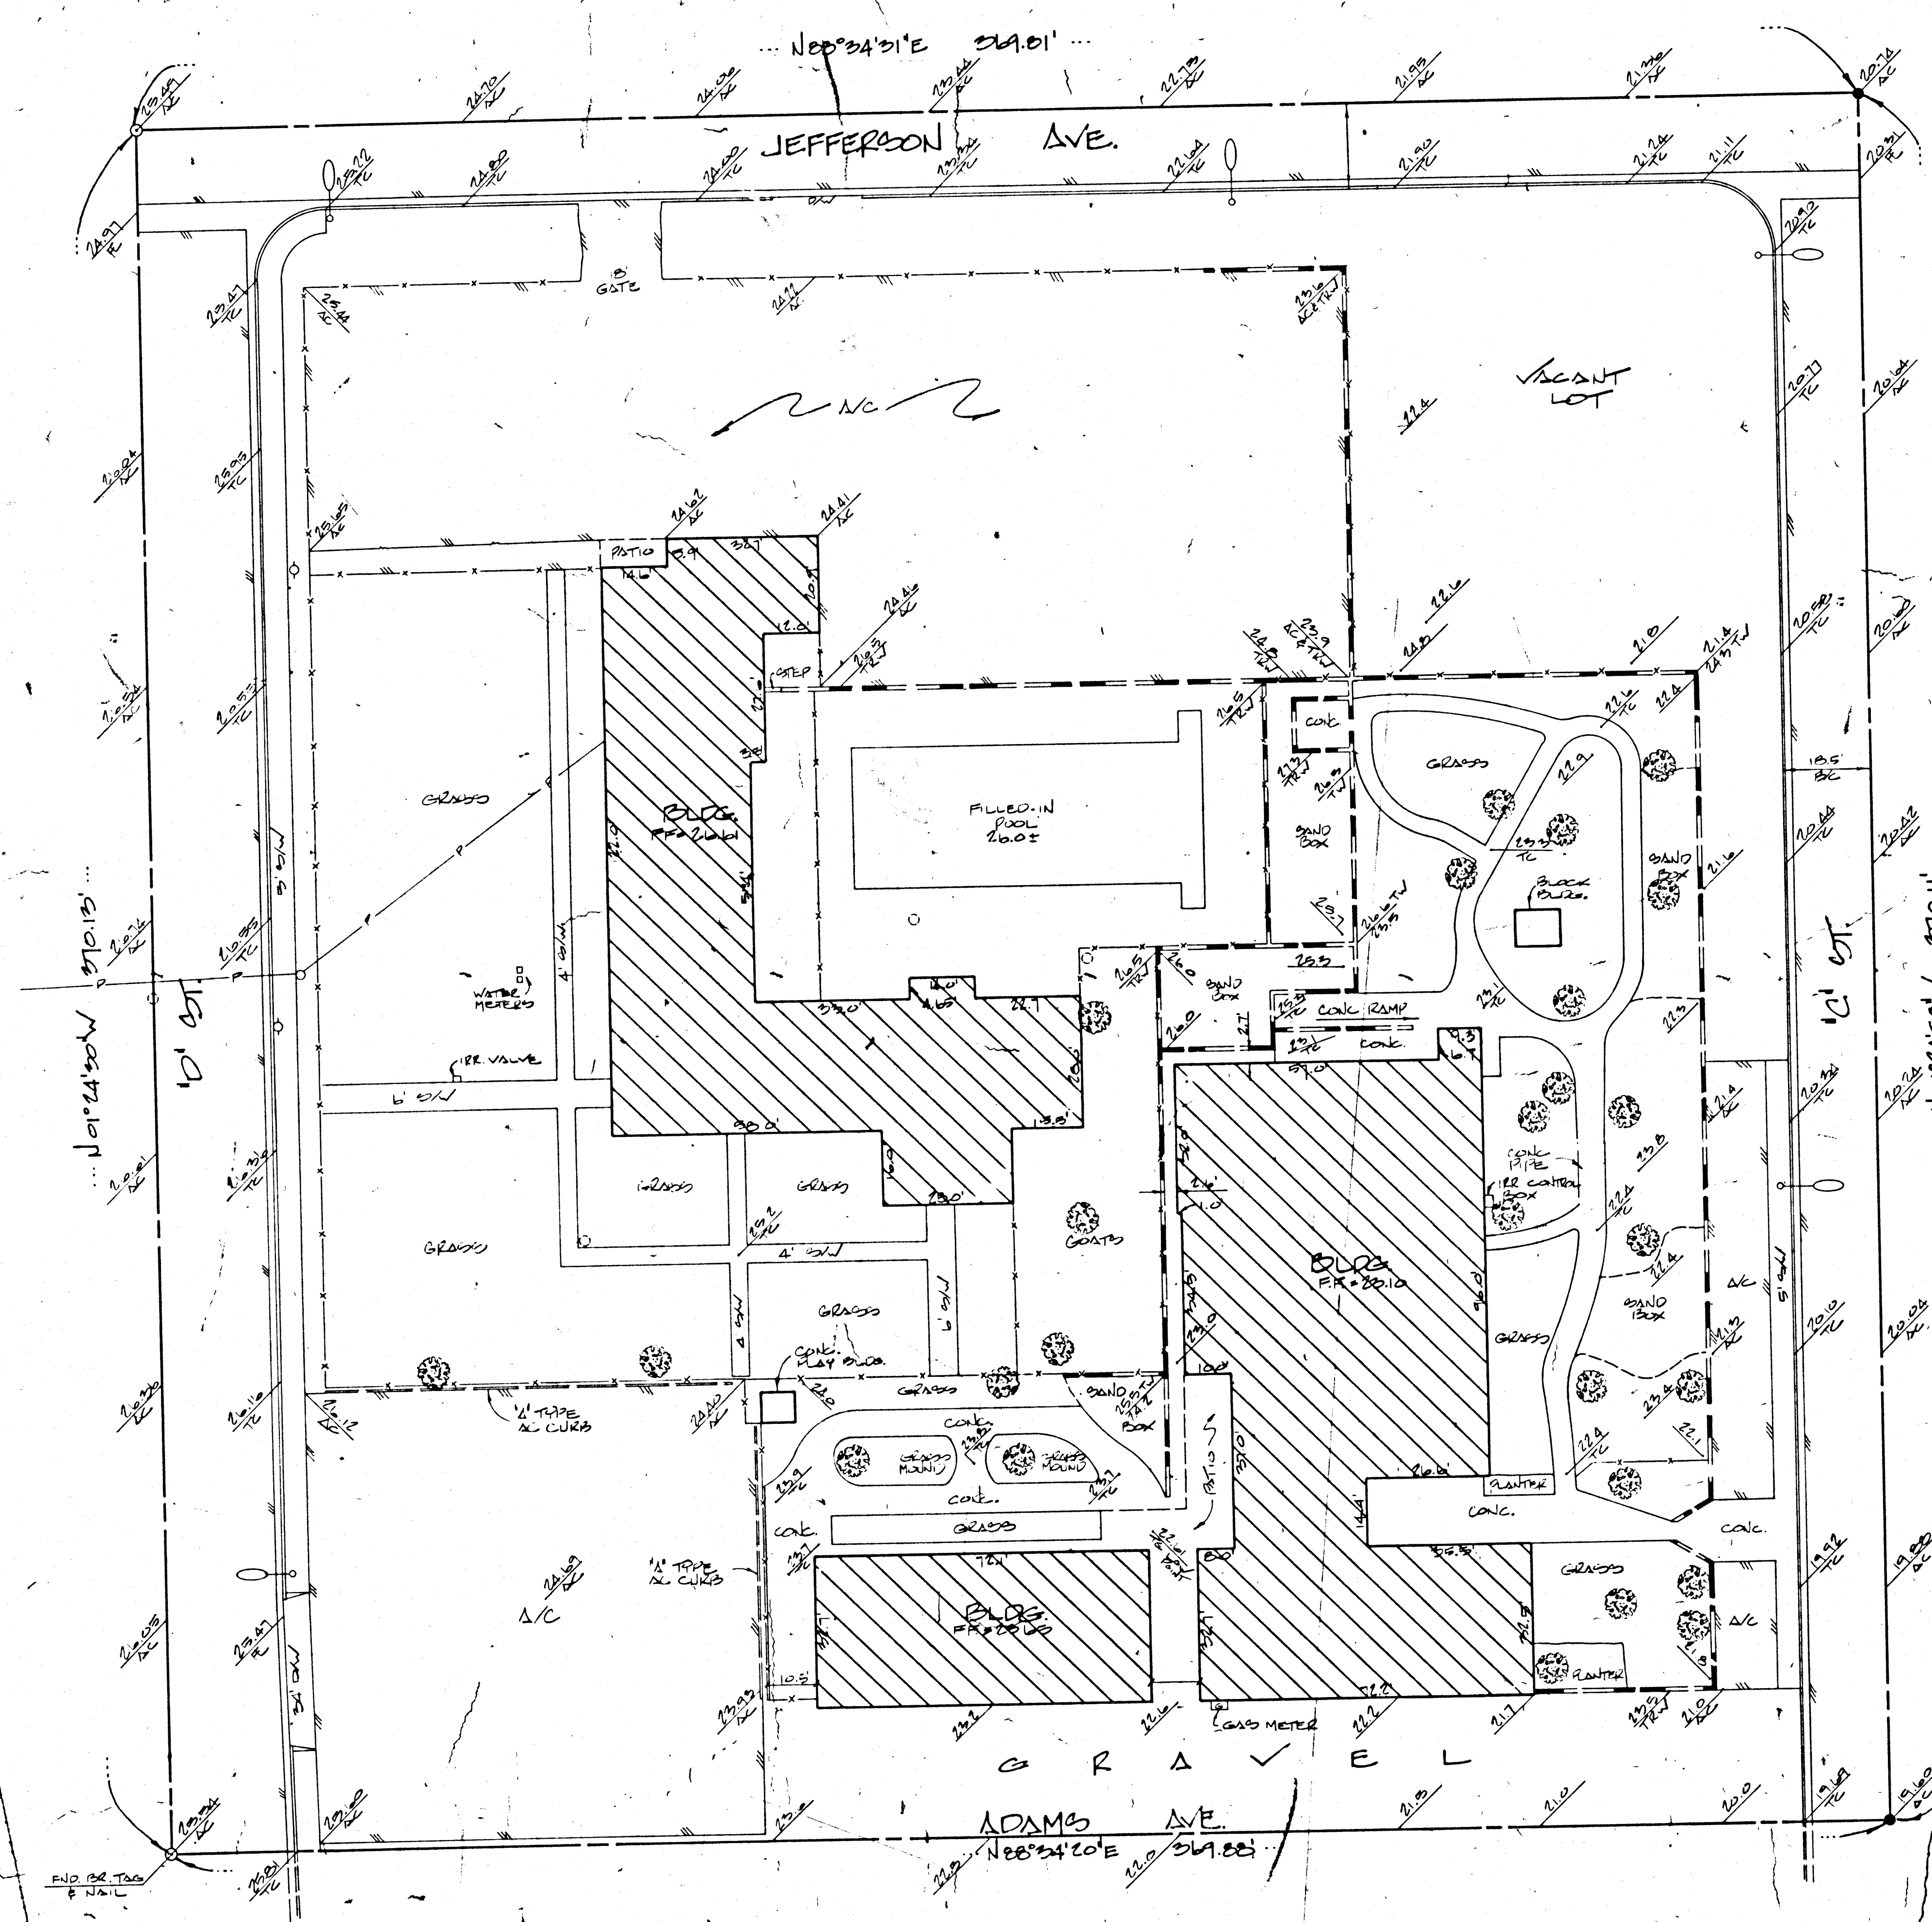


SCALE 1" = 20'

LEGEND

- STREET LIGHT
- TREE
- BLOCK WALL
- RETAINING WALL WITH 6" CHAIN LINK FENCE
- 16" CHAIN LINK FENCE
- OVERHEAD POWER
- SEWER MANHOLE
- POWER POLE
- STREET CENTERLINE

RECORD DRAWING

GARAPICH & ASSOCIATES 2300 PASEO DEL PRADO C-108 LAS VEGAS, NEVADA 89102 (702) 367-4445		CONSULTING ENGINEERS - PLANNERS 2300 PASEO DEL PRADO BUILDING A SUITE 100 LAS VEGAS, NEVADA 89102 PHONE (702) 873-7550	
REV	DATE	BY	REVISION
TITLE EXISTING SITE PLAN		PROJECT VARIETY CLUB	
NO. NO. 3636		BY RKP	
DATE 2/29/00		SCALE 1" = 20'	
SHEET C.1		3	

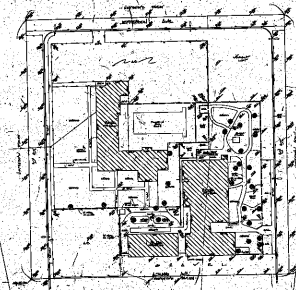

SECOND DRAWING

100

1	2	
---	---	---	---	---	---	---	---	---	----	----	-----