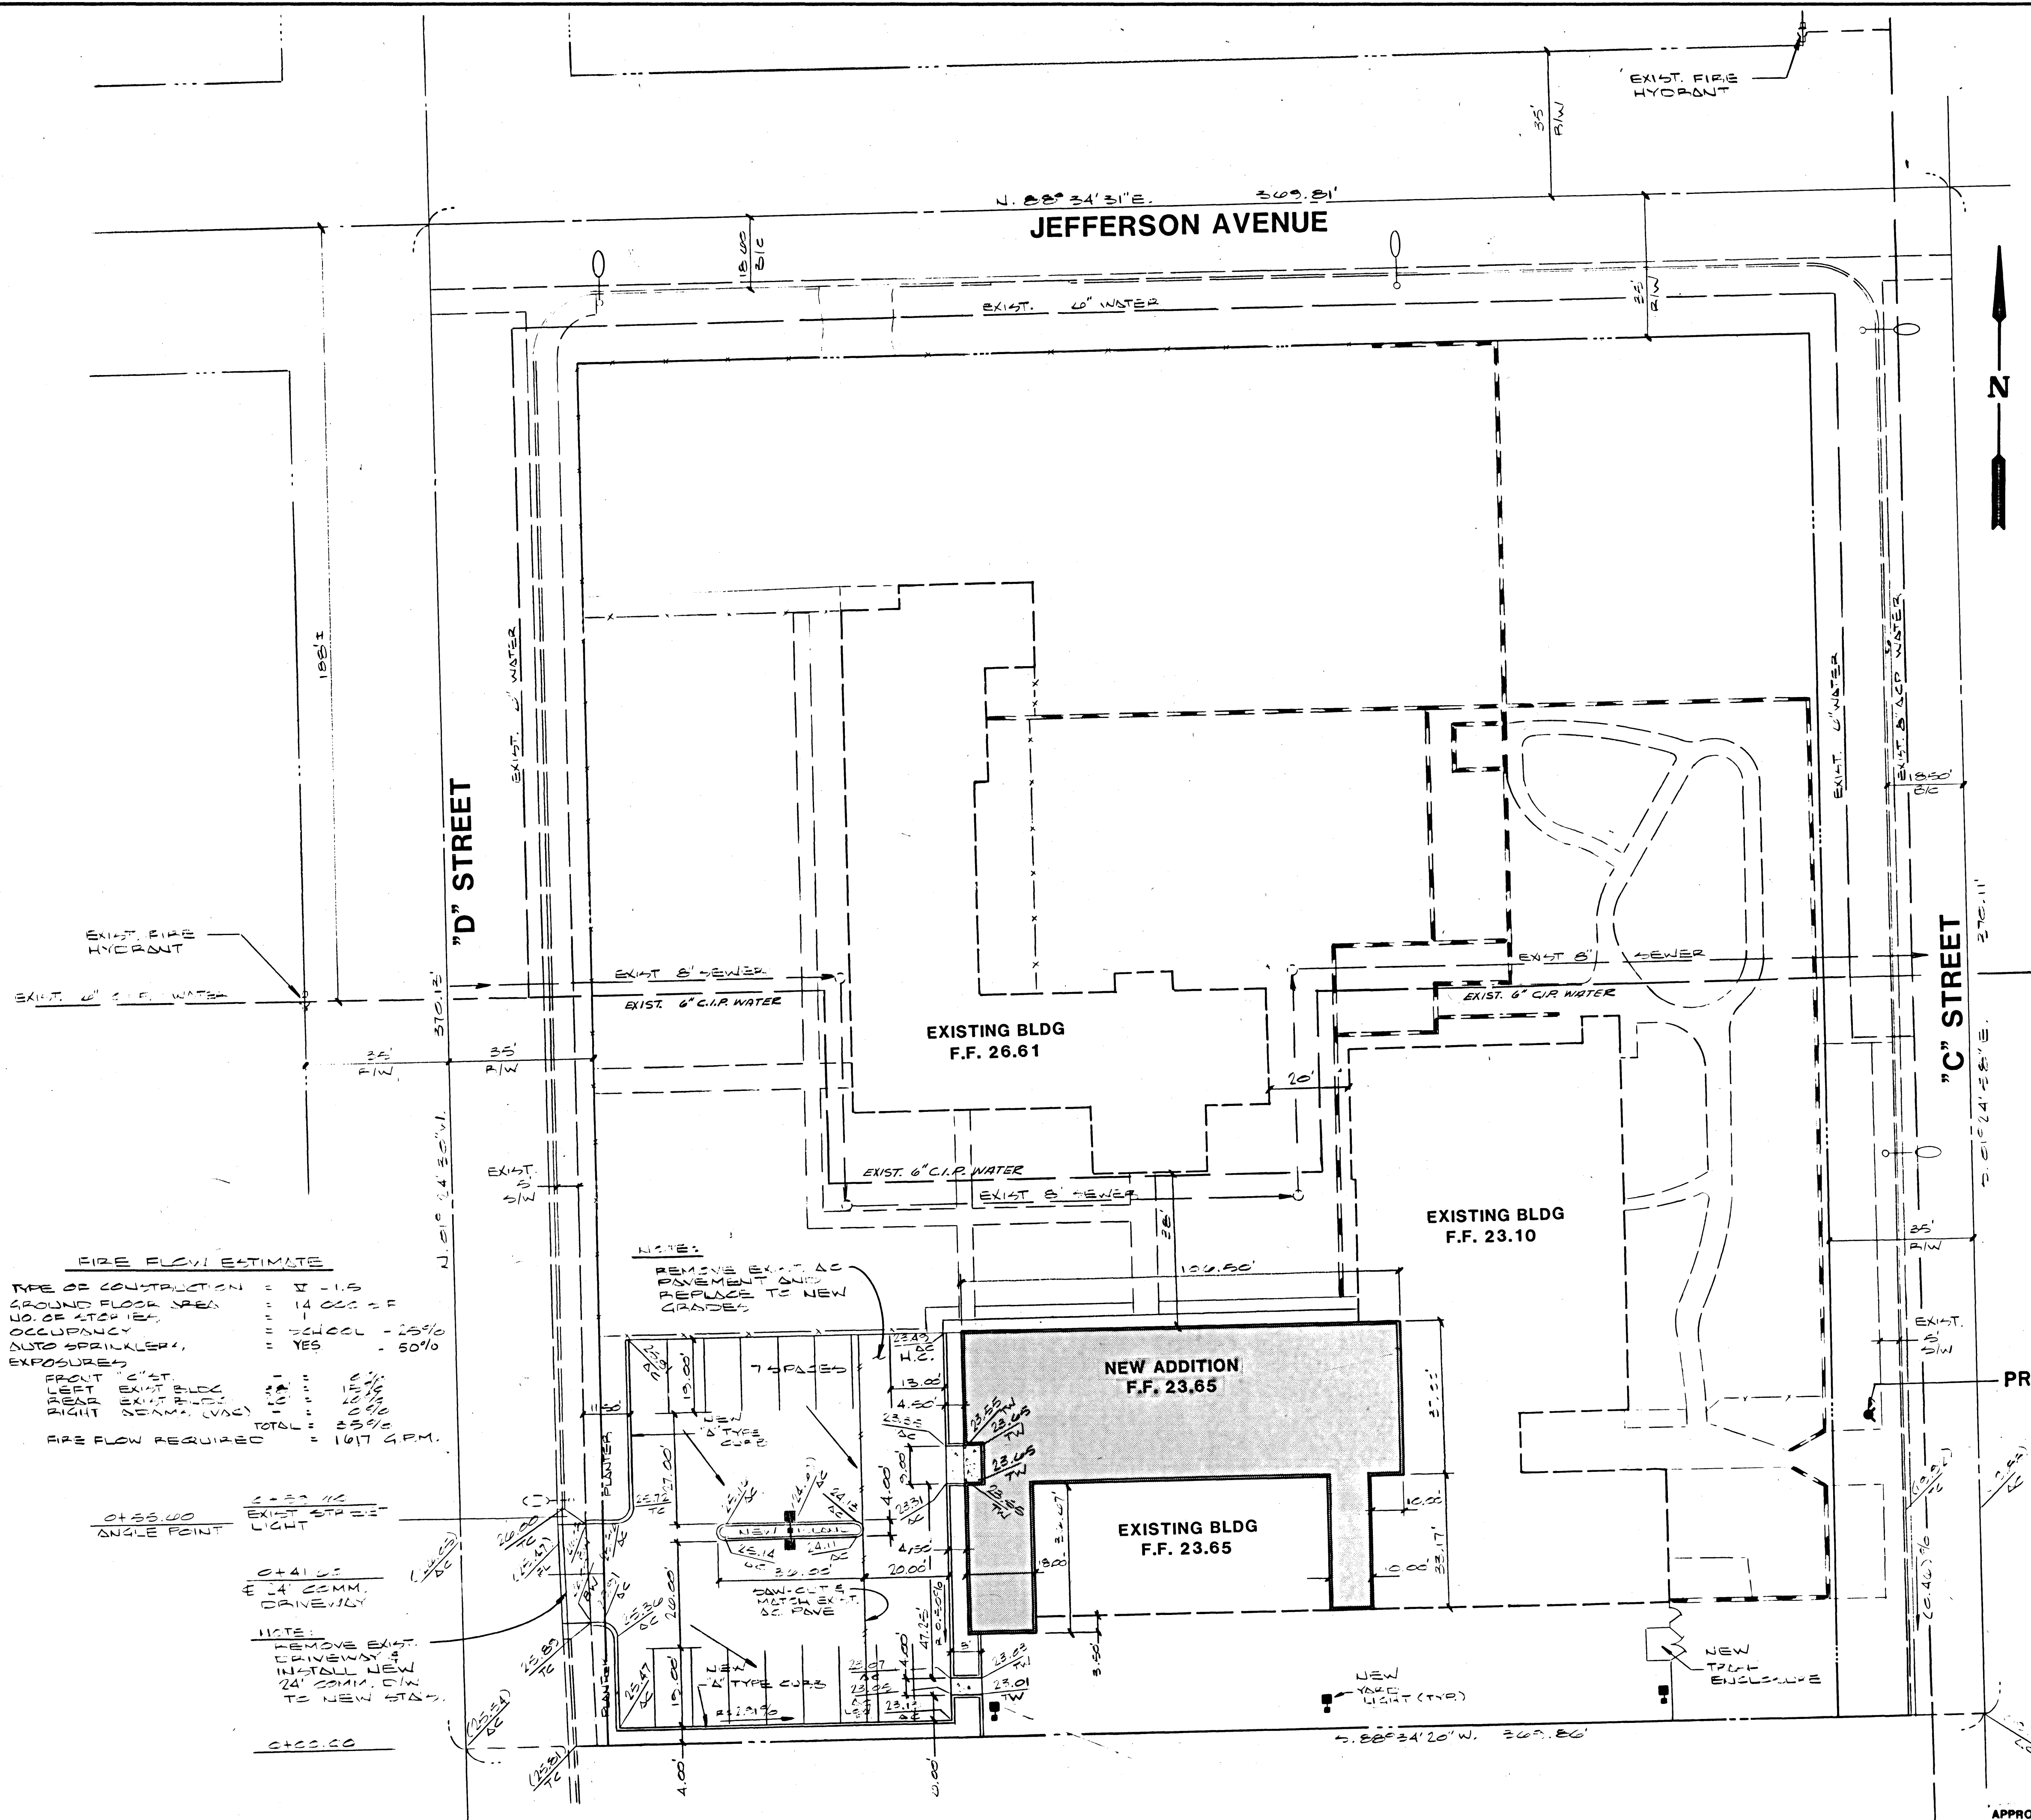


VICINITY MAP

- LAS VEGAS VALLEY WATER DISTRICT NOTES**
1. ALL WORK TO CONFORM TO LAS VEGAS VALLEY WATER DISTRICT STANDARD PLATS.
 2. ALL WORK, EXCEPT AS MODIFIED HEREON OR BY NOTE NO. 1, SHALL BE DONE IN ACCORDANCE WITH THE MOST CURRENT DRAFT OR EDITION OF UNIFORM STANDARD SPECIFICATIONS FOR PUBLIC WORKS CONSTRUCTION OFF-SITE IMPROVEMENTS, CLARK COUNTY AREA.
 3. NOTICE TO BE GIVEN ENGINEERING DEPARTMENT OF THE LAS VEGAS VALLEY WATER DISTRICT 48 HOURS PRIOR TO ACTUAL CONSTRUCTION.
 4. SERVICE SADDLES WILL BE REQUIRED ON ALL SERVICES 1 1/2" AND LARGER. TAPPED COLLARS ARE PERMITTED ON 1" AND SMALLER. DOUBLE TAP COLLARS ARE NOT PERMITTED.
 5. ALL LINES TO BE PRESSURE TESTED TO 200 PSI.
 6. DEFLECTION ANGLE SHALL NOT EXCEED 2 1/2 DEGREES PER 13 FOOT SECTION OF PIPE FOR PIPE SIZES SMALLER THAN 14".
 7. ALL METERS SHALL BE LOCATED OUTSIDE OF DRIVEWAYS.
 8. DETECTOR TAP REQUIRED IN ACCORDANCE WITH STANDARD PLATE NO. 27 WHERE INDICATED AND AS FOLLOWS:
A. ABOVE ALL MAINS NOT INSTALLED AT 6 FEET FROM BACK OF CURB.
B. ABOVE ALL SERVICE LATERALS NOT INSTALLED AT RIGHT ANGLES TO MAINS.
 9. INSTALL SERVICE LATERALS PER LVVWD STD. PLATE 1 OR 1A.
 10. CALL BEFORE YOU DIG-1-800-227-2600.

- CLV FIRE DEPT. NOTES**
1. ALL WORK SHALL BE DONE IN STRICT ACCORDANCE WITH THE CITY OF LAS VEGAS FIRE DEPARTMENT "HYDRANT SPECIFICATIONS" AND "HYDRANT INSTALLATION SPECIFICATIONS".
 2. AUTHORIZED HYDRANTS FOR THIS PROJECT ARE:
A - KENNEDY GUARDIAN
B - MUELLER A-423 CENTURIAN
 3. ON ANY NEW HOME OR BUILDING CONSTRUCTION, ACCESSIBLE FIRE HYDRANTS SHALL BE INSTALLED BEFORE COMBUSTABLE CONSTRUCTION COMMENCES AND SAID FIRE HYDRANTS SHALL BE IN GOOD WORKING ORDER WITH AN ADEQUATE WATER SUPPLY.
 4. CONTRACTOR SHALL PLACE A GREEN REFLECTIVE MARKER AT CENTERLINE OF STREET ADJACENT TO FIRE HYDRANT.
 5. PAINTING OF THE CURBS AND HYDRANT AND ANY WORK NECESSARY FOR PROTECTION OF HYDRANTS FROM PHYSICAL DAMAGE PER THE "HYDRANT INSTALLATION SPECIFICATIONS" SHALL BE COMPLETED BEFORE APPROVAL OF THE HYDRANTS BY THE CITY OF LAS VEGAS FIRE DEPARTMENT.


APPROVALS

[Signature] 11/3/88
CITY OF LAS VEGAS FIRE DEPT. DATE

PROVIDE NEW FIRE HYDRANT

LEGEND & QUANTITY ESTIMATE

- ① 6" TAPPING TEE 1 EA
- ② 6" GATE VALVE 1 EA
- 6" ACP WATER MAIN 32 LF

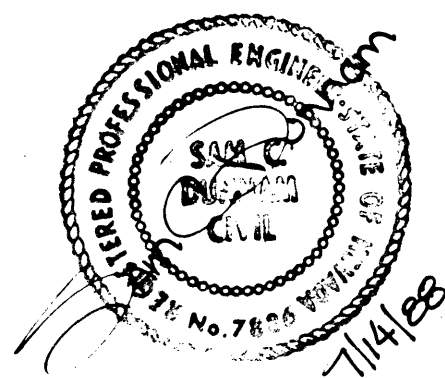

APPROVAL

LAS VEGAS VALLEY WATER DIST. DATE

GRADING PLAN

TITLE

VARIETY CLUB PHASE 1
"D" STREET/JEFFERSON AVENUE
NEIGHBORHOOD FACILITY PROJECT

PROJECT

NO. 3636

BY RAES

DATE AUG 88

SCALE 1"=20'

SHEET
C. 2
4

GARAPICH & ASSOCIATES
LAS VEGAS, NEVADA

CONSULTING ENGINEERS - PLANNERS
2300 PASEO DEL PRADO BUILDING A SUITE 100
LAS VEGAS, NEVADA 89102 PHONE (702) 873-7550

vtm nevada

27-183



WHITE

THE NEW YORK PUBLIC LIBRARY


12. **WATER**

1. *Chlorophyll a* and *Chlorophyll b* contents were determined by spectrophotometry using the method of Lichtenthaler and Wherry (1987). The total chlorophyll content was calculated as the sum of chlorophyll *a* and chlorophyll *b*.

Number of children	Number of families
0	10
1	40
2	50
3	20
4	10
5	5

100

100

1000

[illegible]

Year	Country	Population (millions)	Urban population (millions)	Urban population (%)
1950	United States	150	80	53
1950	France	45	25	56
1950	Germany	50	25	50
1950	Japan	80	35	44
1950	India	360	60	17
1950	China	550	100	18
1950	United Kingdom	55	35	64
1950	Italy	45	25	56
1950	Canada	25	15	60
1950	Sweden	10	8	80
1950	Australia	10	5	50
1950	South Africa	10	5	50
1950	Argentina	15	10	67
1950	Brazil	50	20	40
1950	Mexico	25	10	40
1950	Colombia	10	5	50
1950	Venezuela	10	5	50
1950	Chile	5	3	60
1950	Peru	10	5	50
1950	Ecuador	5	3	60
1950	Bolivia	5	3	60
1950	Paraguay	5	3	60
1950	Uruguay	5	3	60
1950	Costa Rica	2	1	50
1950	Panama	1	0.5	50
1950	Cuba	5	3	60
1950	Haiti	2	1	50
1950	Dominican Republic	2	1	50
1950	Jamaica	1	0.5	50
1950	Trinidad and Tobago	1	0.5	50
1950	Guyana	1	0.5	50
1950	Suriname	1	0.5	50
1950	Guatemala	5	3	60
1950	El Salvador	2	1	50
1950	Honduras	2	1	50
1950	Nicaragua	2	1	50
1950	Puerto Rico	2	1	50
1950	Virgin Islands	0.1	0.05	50
1950	Greenland	0.1	0.05	50
1950	Iceland	0.1	0.05	50
1950	Norway	0.1	0.05	50
1950	Denmark	0.1	0.05	50
1950	Finland	0.1	0.05	50
1950	Sweden	0.1	0.05	50
1950	Poland	0.1	0.05	50
1950	Czech Republic	0.1	0.05	50
1950	Slovakia	0.1	0.05	50
1950	Hungary	0.1	0.05	50
1950	Romania	0.1	0.05	50
1950	Bulgaria	0.1	0.05	50
1950	Greece	0.1	0.05	50
1950	Turkey	0.1	0.05	50
1950	Iran	0.1	0.05	50
1950	Pakistan	0.1	0.05	50
1950	India	0.1	0.05	50
1950	China	0.1	0.05	50
1950	Japan	0.1	0.05	50
1950	United States	0.1	0.05	50
1950	France	0.1	0.05	50
1950	Germany	0.1	0.05	50
1950	United Kingdom	0.1	0.05	50
1950	Italy	0.1	0.05	50
1950	Canada	0.1	0.05	50
1950	Sweden	0.1	0.05	50
1950	Australia	0.1	0.05	50
1950	South Africa	0.1	0.05	50
1950	Argentina	0.1	0.05	50
1950	Brazil	0.1	0.05	50
1950	Mexico	0.1	0.05	50
1950	Colombia	0.1	0.05	50
1950	Venezuela	0.1	0.05	50
1950	Chile	0.1	0.05	50
1950	Peru	0.1	0.05	50
1950	Ecuador	0.1	0.05	50
1950	Bolivia	0.1	0.05	50
1950	Paraguay	0.1	0.05	50
1950	Uruguay	0.1	0.05	50
1950	Costa Rica	0.1	0.05	50
1950	Panama	0.1	0.05	50
1950	Cuba	0.1	0.05	50
1950	Haiti	0.1	0.	



VALLEY OF THE SUN

62

100