
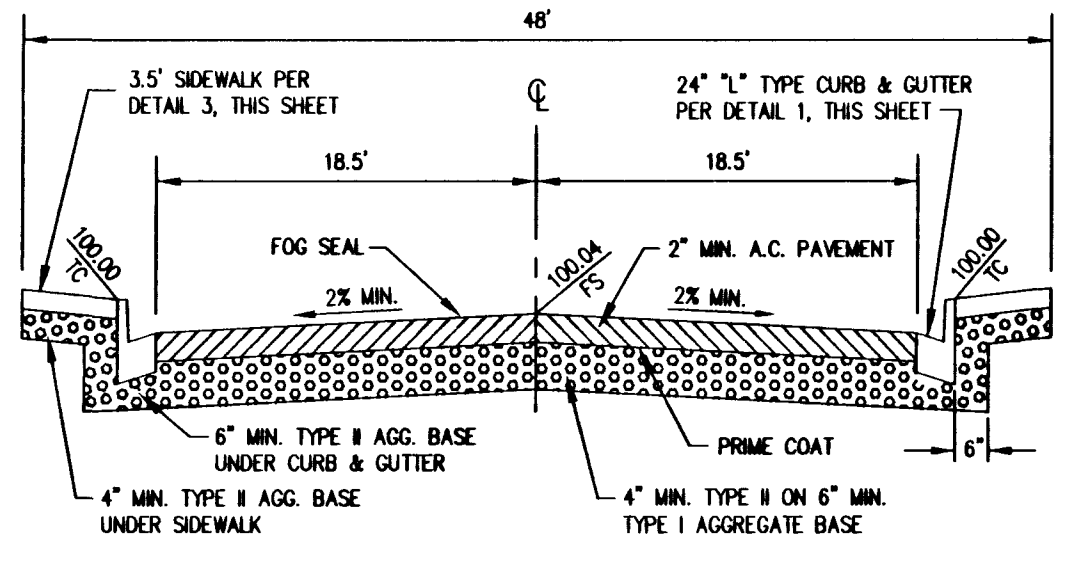


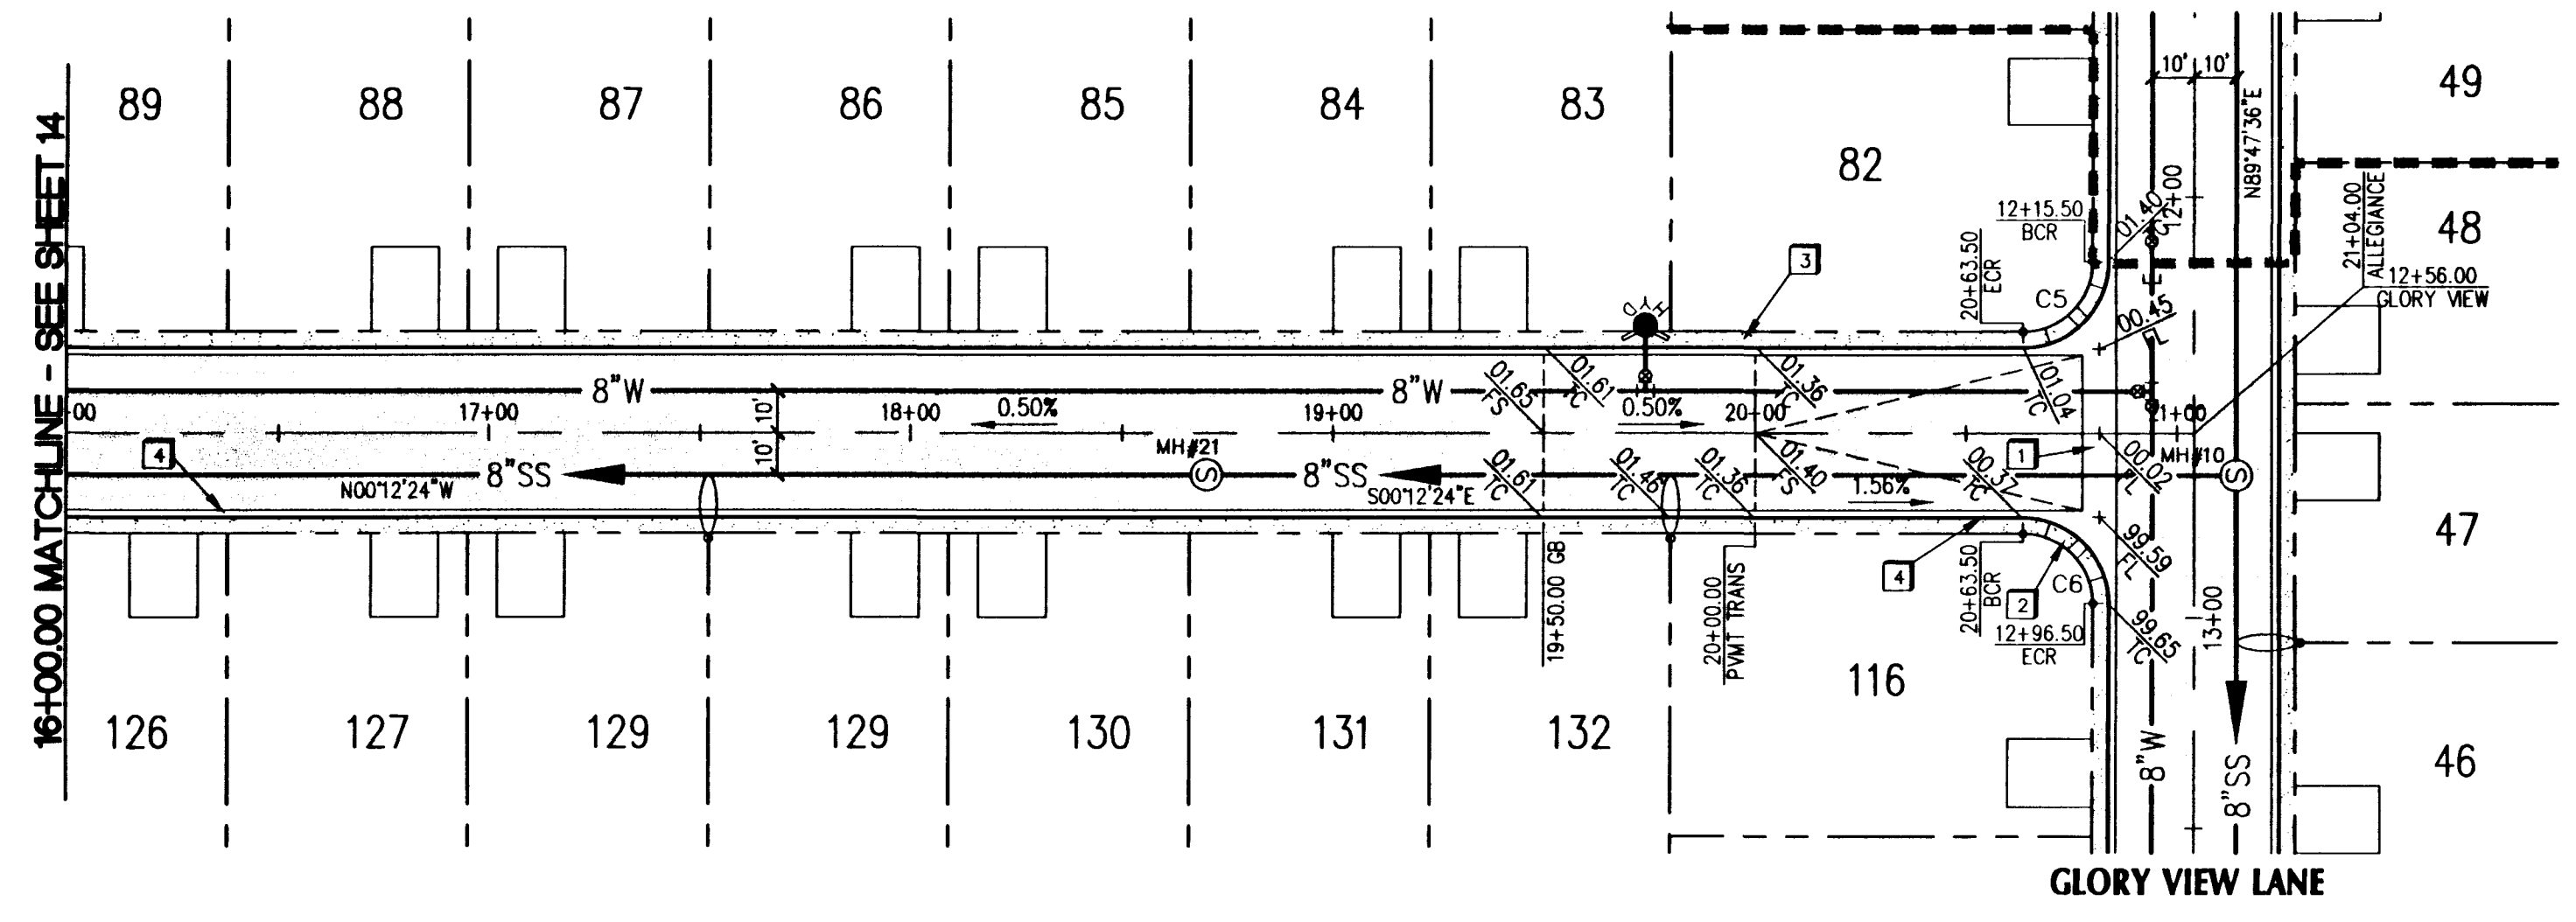


ALLEGIANCE DRIVE

PUBLIC STREET WITH CLV SEWER EASEMENTS

BACK OF CURB CURVE DATA				
CURVE	DELTA	RADIUS	LENGTH	TANGENT
C5	90°00'00"	20.00'	31.42'	20.00'
C6	90°00'00"	20.00'	31.42'	20.00'
C38	90°00'00"	20.00'	31.42'	20.00'
C39	90°00'00"	20.00'	31.42'	20.00'

- ### CONSTRUCTION NOTES
- CONSTRUCT 8" CONCRETE VALLEY GUTTER PER UNIFORM STANDARD DRAWINGS CLARK COUNTY AREA DWG. NO. 228. SEE DETAIL 5, SHEET 23.
 - CONSTRUCT SIDEWALK RAMP CASE III PER UNIFORM STANDARD DRAWINGS CLARK COUNTY AREA DWG. NO. 235. SEE DETAIL 4, SHEET 23.
 - CONSTRUCT 3.5' SIDEWALK PER UNIFORM STANDARD DRAWINGS CLARK COUNTY AREA DWG. NO. 234. SEE DETAIL 3, SHEET 23.
 - CONSTRUCT 24" "L" TYPE CURB AND GUTTER PER UNIFORM STANDARD DWGS CLARK COUNTY AREA DWG. NO. 216. SEE DETAIL 1, SHEET 23.


- ### GENERAL NOTES
- REFER TO SHEET 2 FOR ADDITIONAL CONSTRUCTION AND UTILITY NOTES AND LEGEND.
 - REFER TO GRADING PLAN FOR FINISH ELEVATIONS.
 - REFER TO UTILITY PLAN FOR UTILITY CONSTRUCTION.
 - REFER TO FINAL MAP FOR CONSTRUCTION STAKING.

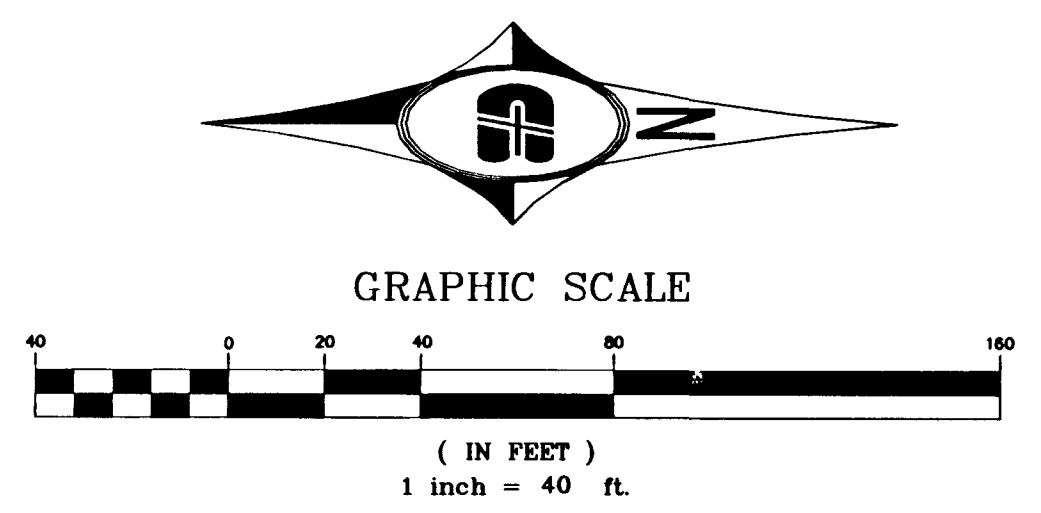

Call before you Overhead
1-702-593-6111
NEVADA POWER ENVIRONMENT AND SAFETY SERVICES DEPARTMENT

Call before you Dig
1-800-227-2600

- ### NOTES:
- FINAL AC PAVEMENT SURFACE (INCLUDING OPEN GRADE IF USED) SHALL BE 1/2" ABOVE LIP OF GUTTER.
 - STRUCTURAL SECTION SHOWN IS BASED ON AN "R" VALUE OF 20. OTHER STRUCTURAL SECTIONS MAY BE APPROVED IF BASED ON ENGINEERING ANALYSIS BASED ON "R" OR CBR VALUES DETERMINED BY SOIL TESTING. IN NO CASE SHALL THE AC THICKNESS BE LESS THAN SHOWN.

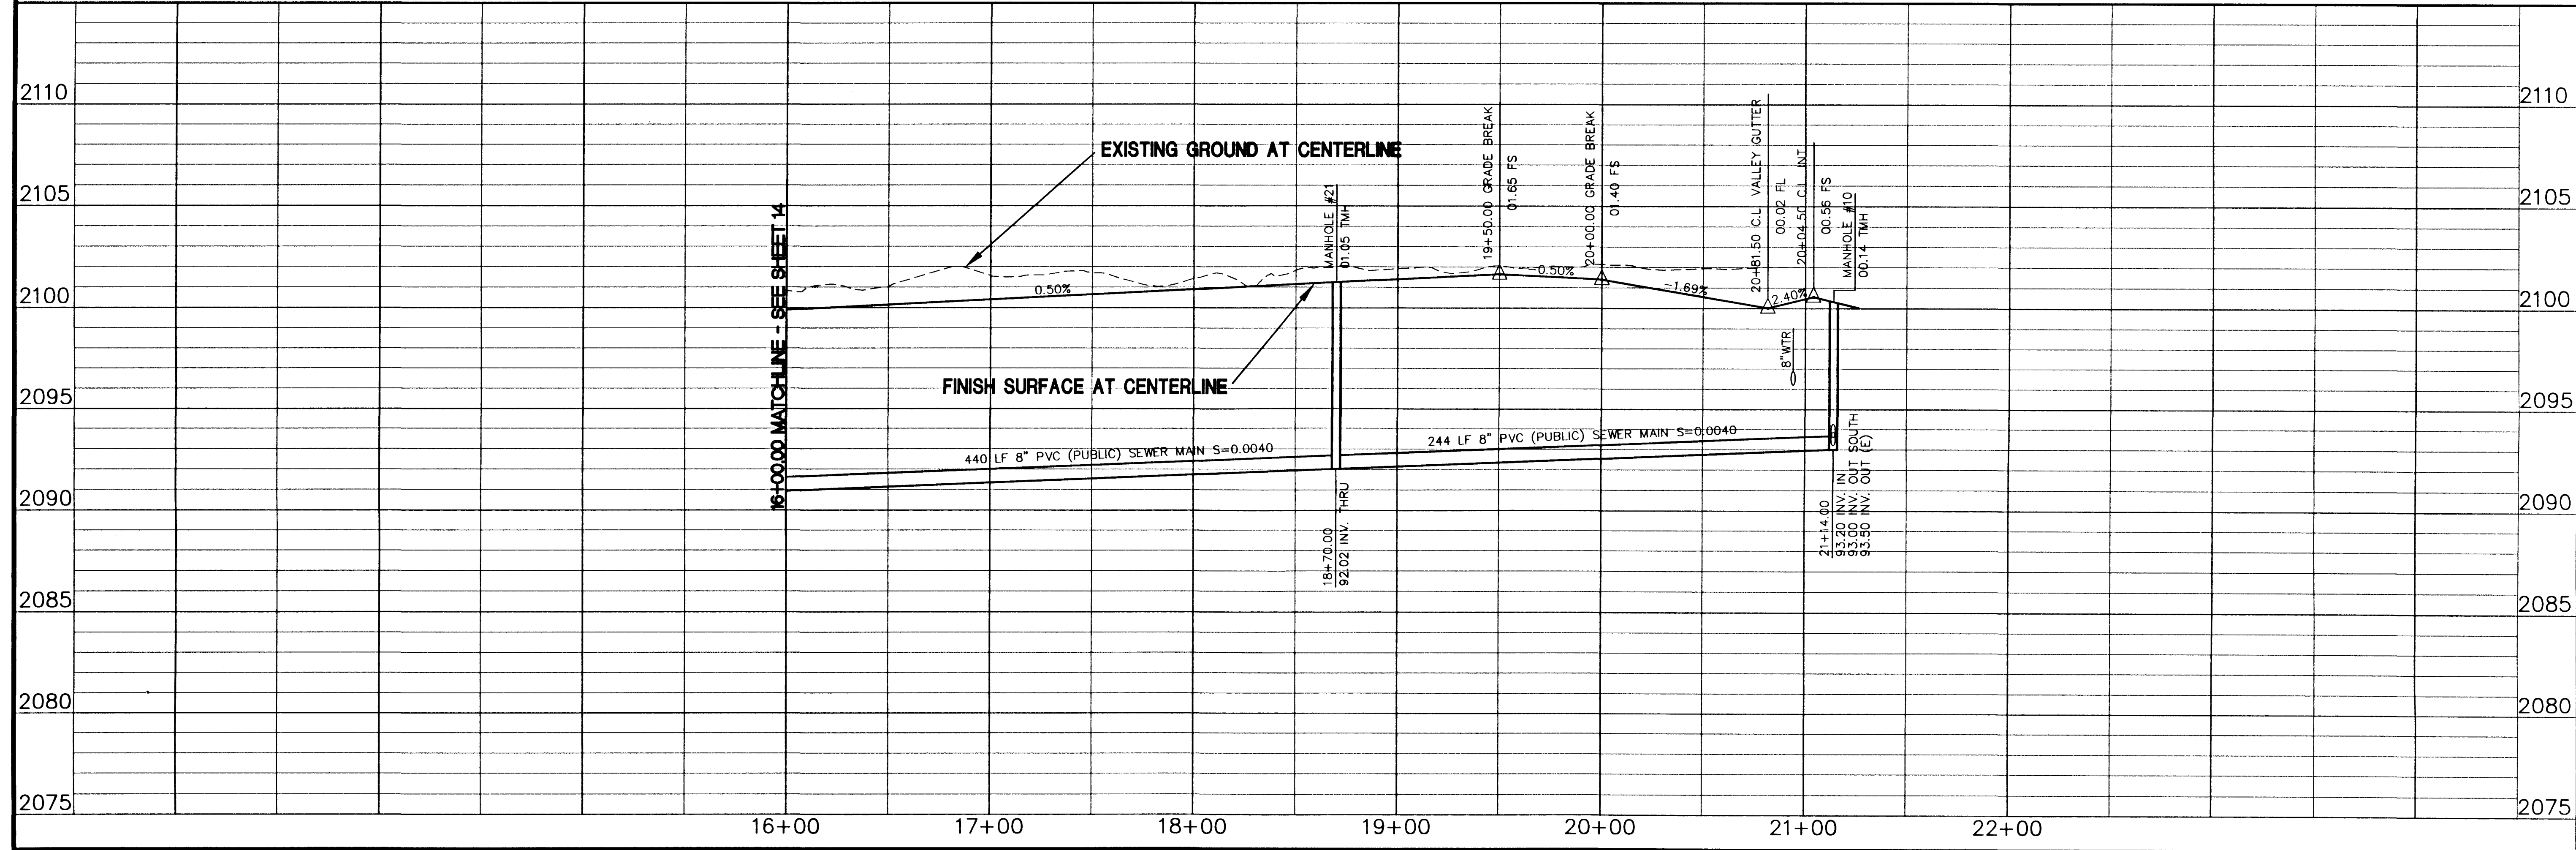

REVISIONS

No.	Date	CHKD	APPD

DESIGNED: MAP

DRAWN: MAP

CHECKED: KST

JOB No: 971065

HORIZ: 1"=40'

VERT: 1"=4'

DATE: 10-14-97

Carter Burgess

Consultants in Planning, Engineering, Architecture, Construction Management and Related Services


2955 East Sunset Road, Suite 105
Las Vegas, NV 89120
(702) 798-1007 Fax (702) 798-7056

PROJECT: VICTORY II GREYSTONE HOMES

DESCRIPTION: PLAN AND PROFILE for ALLEGIANCE DRIVE

SHEET

15 of 24

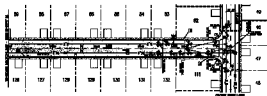

ALLEGIANCE DRIVE

PLAN AND PROFILE

SECTION OF CROSS-SECTION

1	2	
---	---	---	---	---	---	---	---	---	----	----	-----	-----	------	------	--