

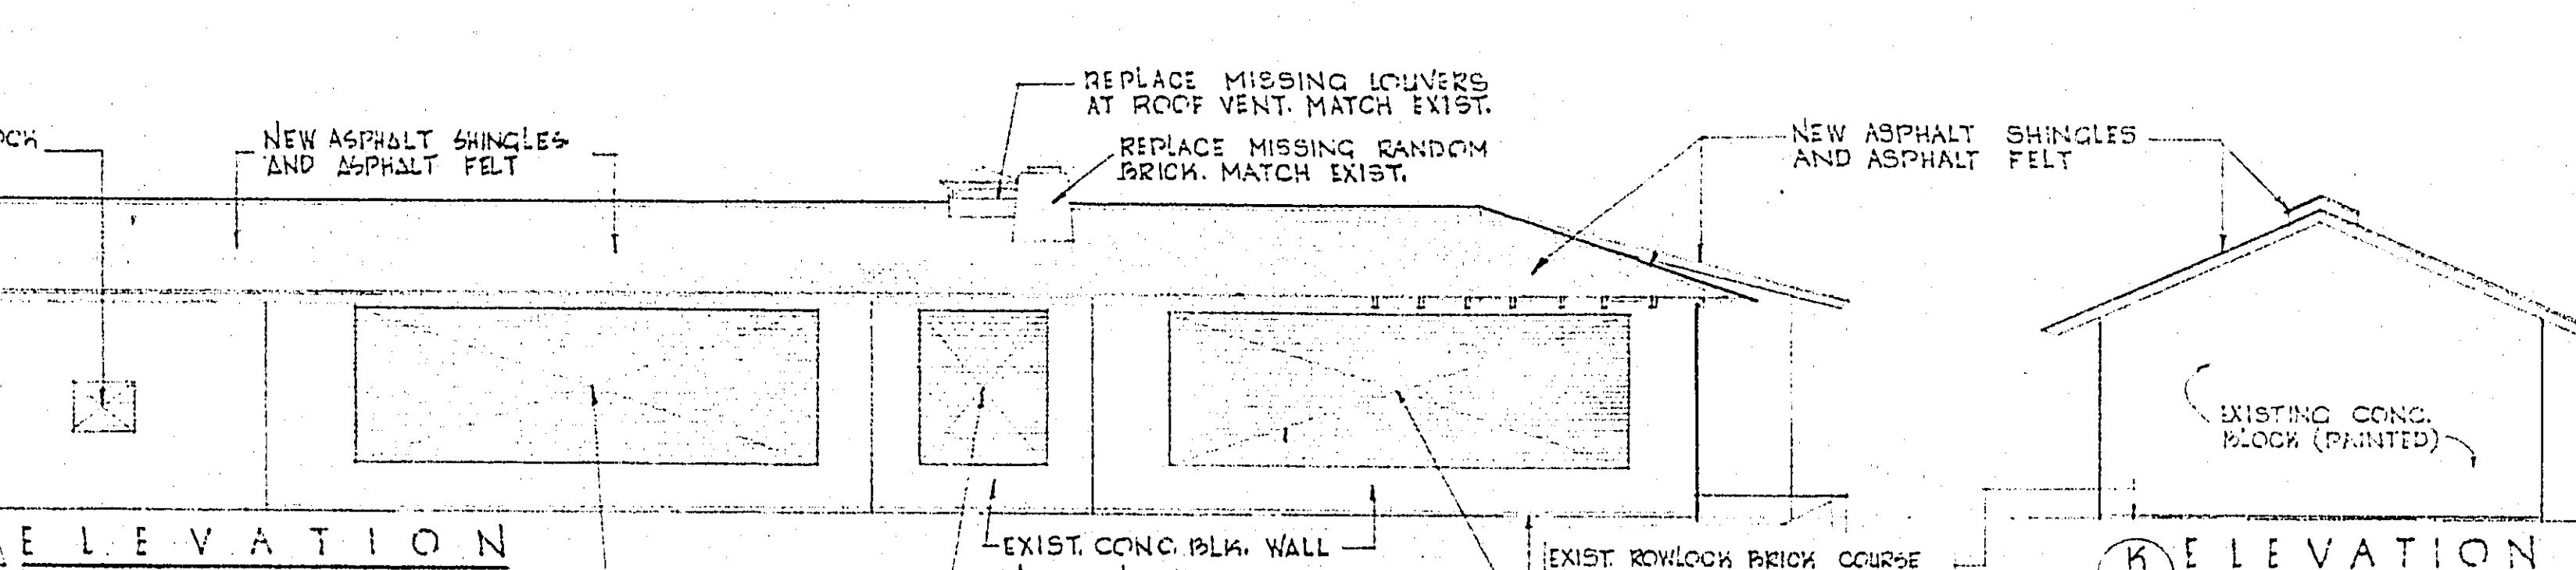
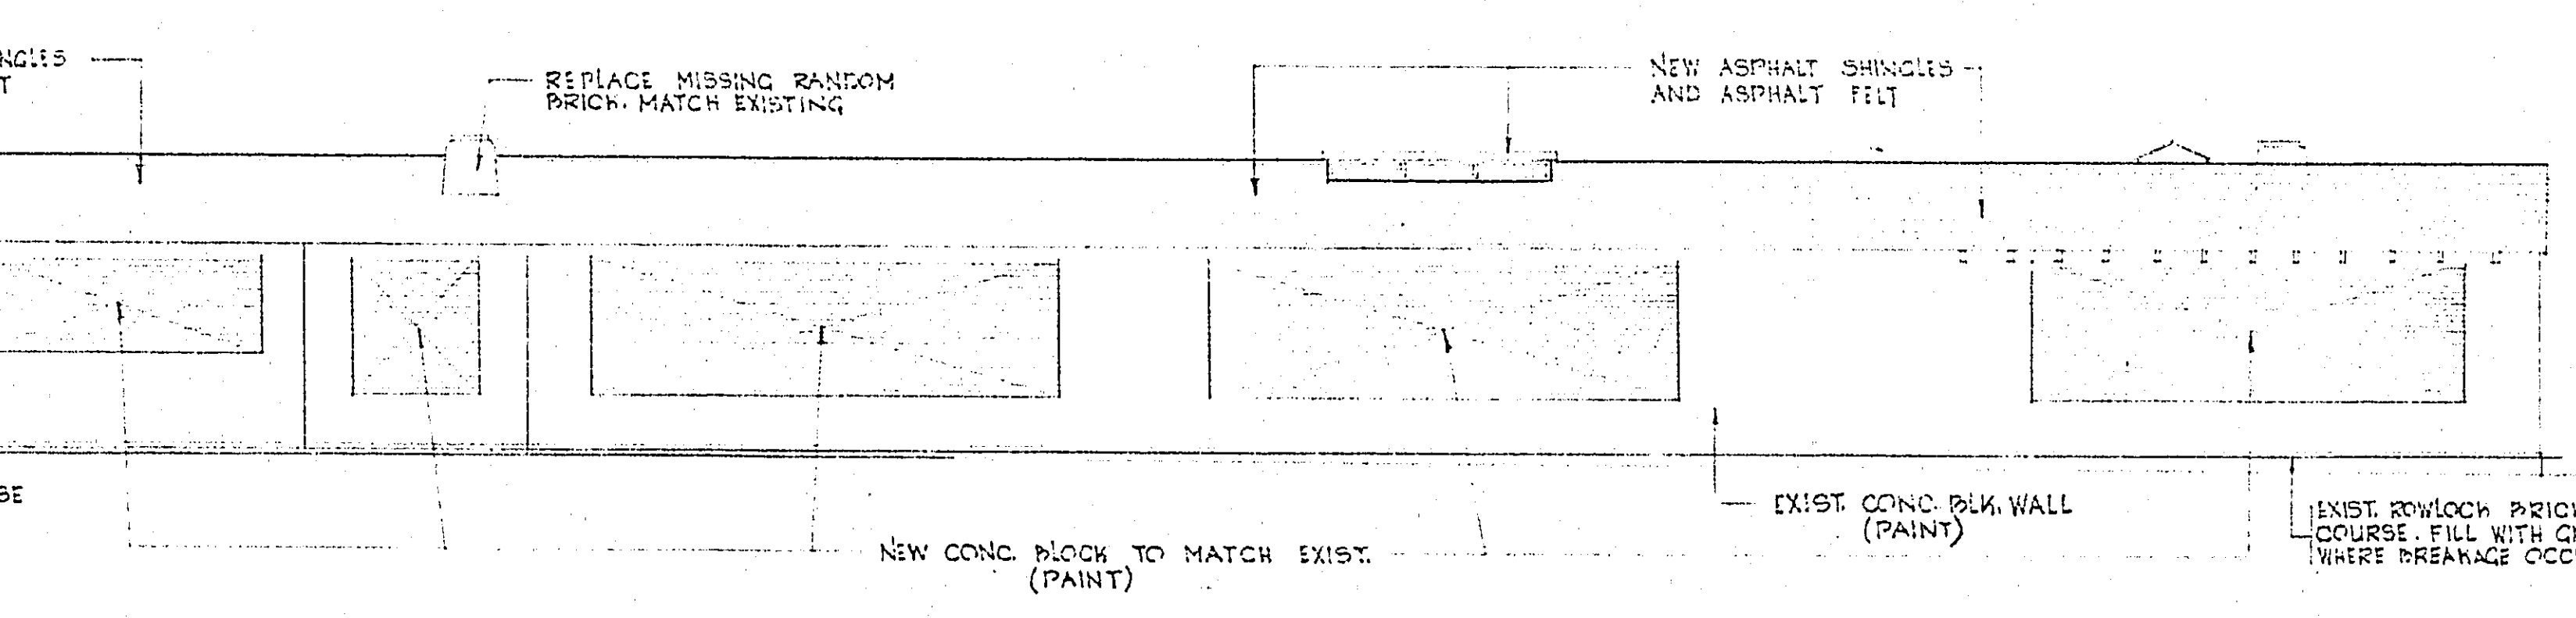
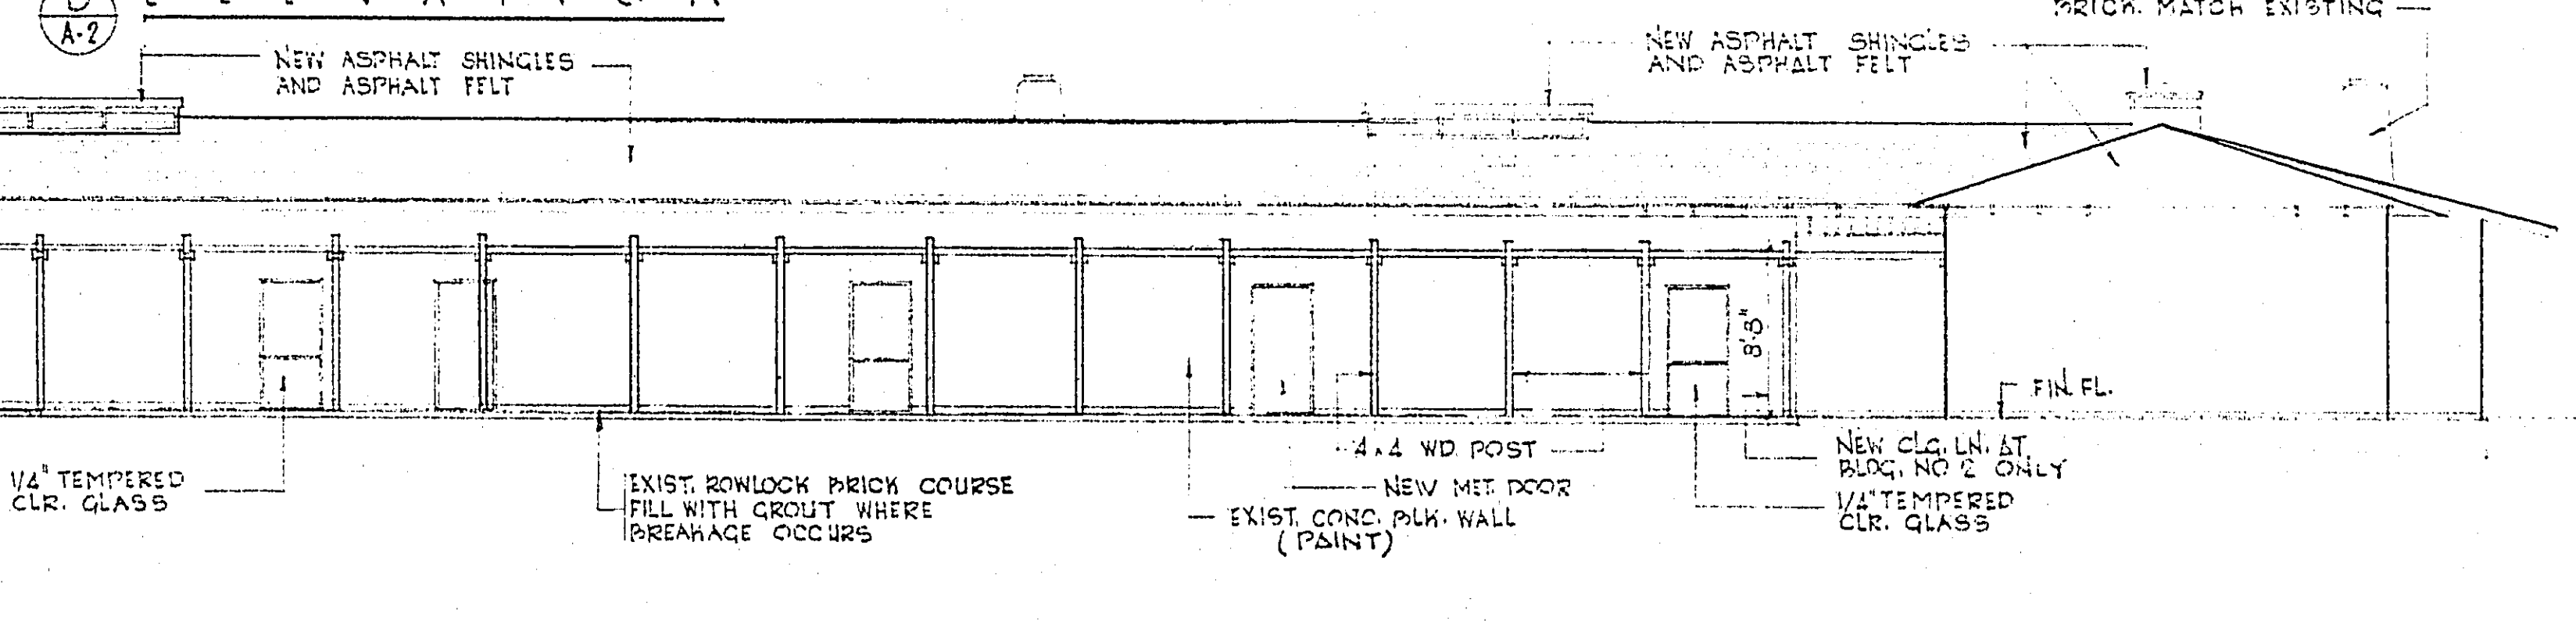
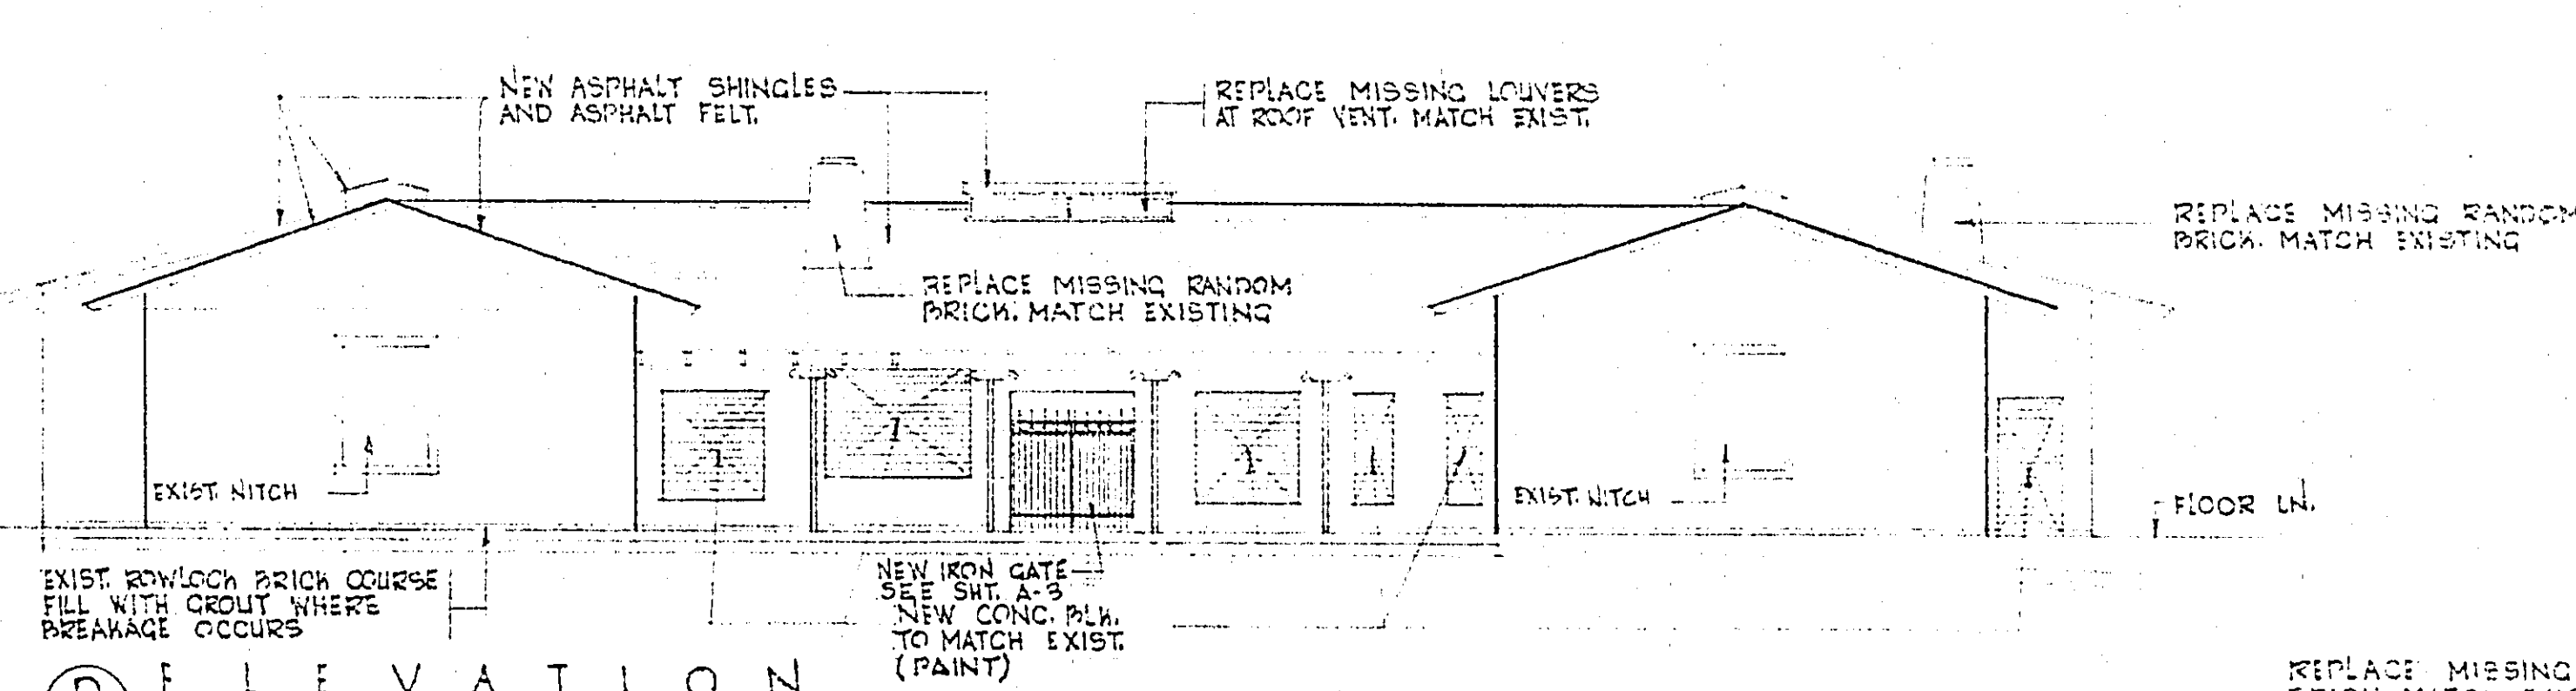
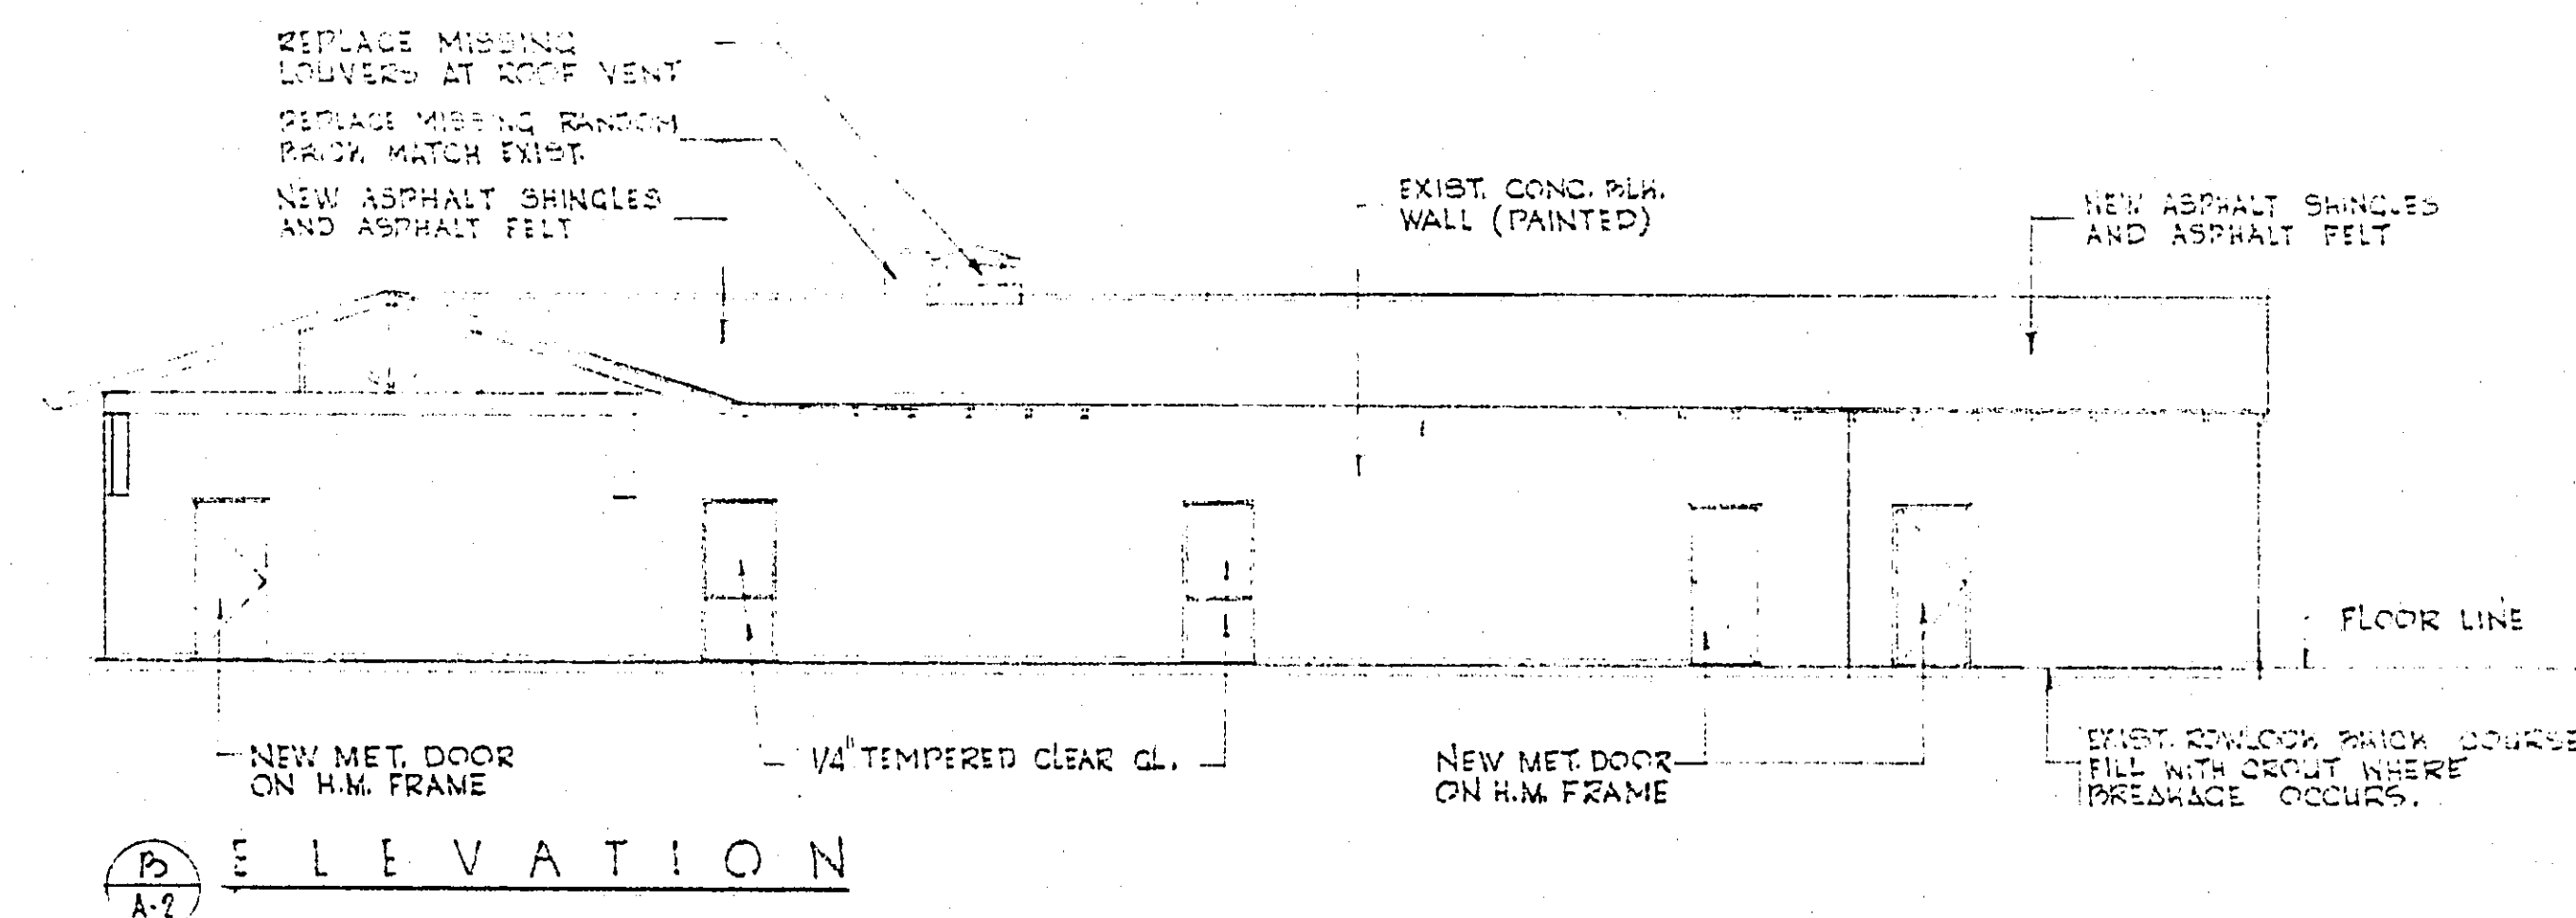
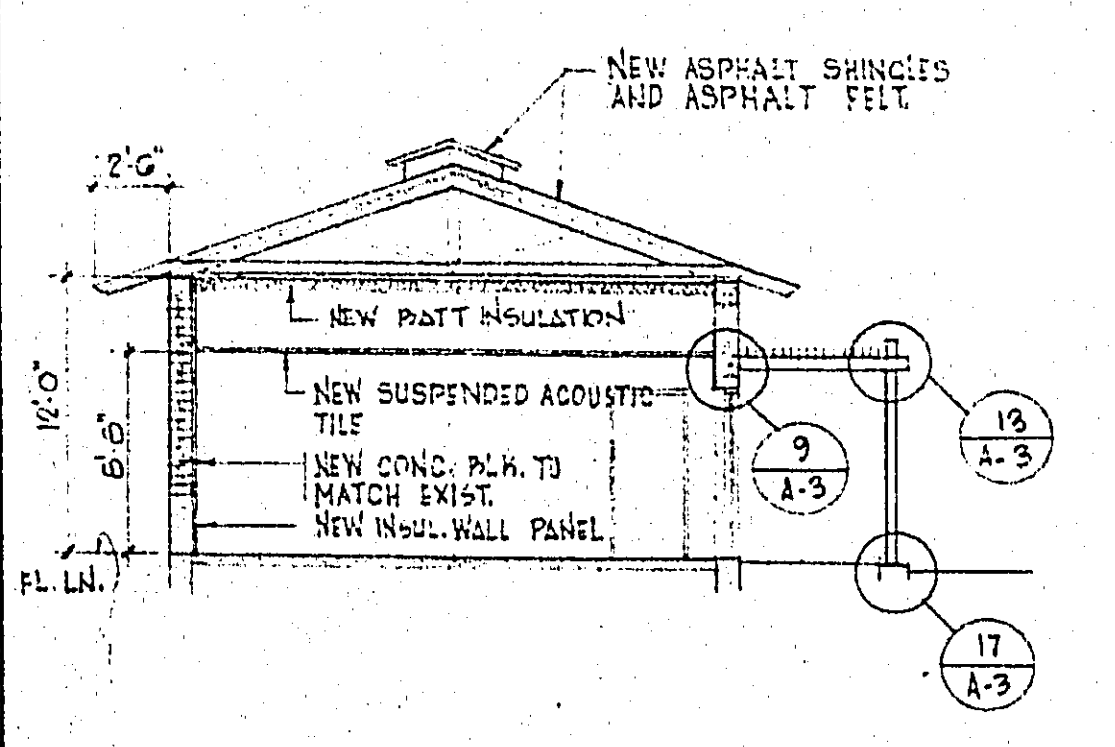


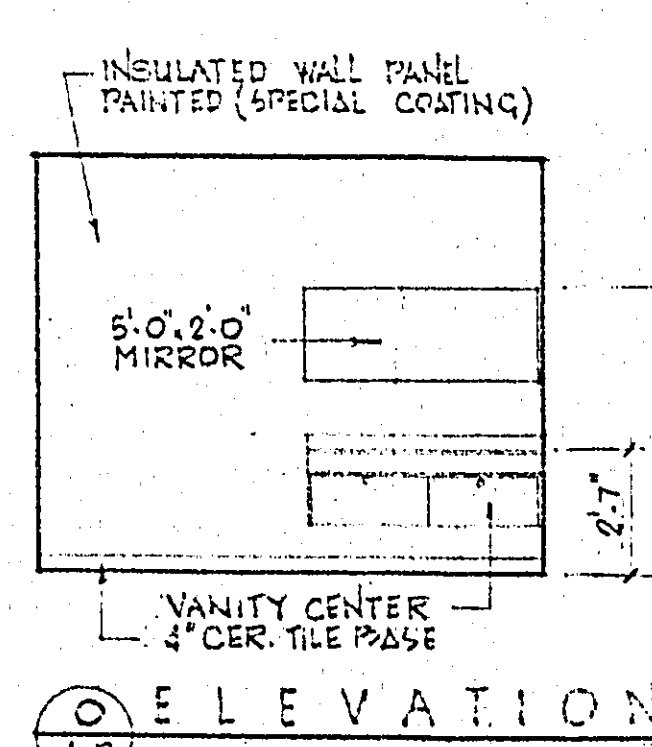

EXTERIOR ELEVATIONS

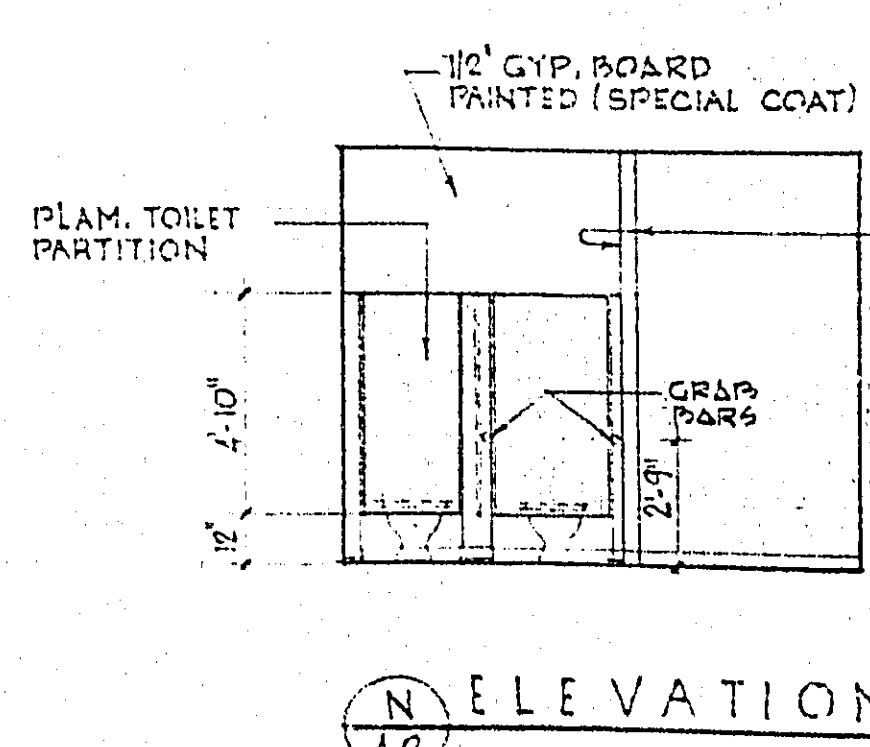

FLOORS		BASES		WALLS		CEILINGS	
A	CARPET	1	RUBBER PAINT	A	PAINTED	1	TYPE 1
B	CERAMIC TILE	2	CERAMIC TILE	B	SPECIAL COAT	2	TYPE 11
C	EXISTING	3	EXISTING			3	TYPE 111
		4	NONE			4	TYPE IV

INTERIOR ELEVATIONS

BUILDING SECTION: P SCALE: 1/8" = 1'-0"

ROOM	FINISHES	KEY
101	WOOD	1
102	WOOD	2
103	WOOD	3
200	WOOD	100

ALL IDEAS, DESIGN ARRANGEMENTS AND PLANS INDICATED OR REPRESENTED BY THIS DRAWING ARE OWNED BY AND THE PROPERTY OF WALTER F. ZICK & HARRIS P. SHARP, ARCHITECTS, ENGINEERS, INC. AND WERE CREATED, EVOLVED AND DEVELOPED FOR USE ON AND IN CONNECTION WITH THE SPECIFIED PROJECT. NONE OF SUCH IDEAS, DESIGNS, ARRANGEMENTS OR PLANS SHALL BE USED BY OR DISCLOSED TO ANY PERSON, FIRM OR CORPORATION FOR ANY PURPOSE WHATSOEVER WITHOUT THE WRITTEN PERMISSION OF WALTER F. ZICK & HARRIS P. SHARP, ARCHITECTS, ENGINEERS, INC.

ERS OF THE
A. I. A.

FROM THE OFFICE OF:
WALTER F. ZICK & HARRIS P. SHARP
ARCHITECTS - ENGINEERS, INC.
LAS VEGAS, NEVADA



BY					
----	--	--	--	--	--

5 N 5

0

5

Y I

1	2	
---	---	---	---	---	---	---	---	---	----	----	-----	-----	

DATE	REMARKS

NO. 1					

T. EL'S

KEY 4

WISHES	SCHOOLS
--------	---------

5, KM. F	GRADE
----------	-------

1015

SHEET 1	JOB TITLE	WES	11
EXT			

JOB NUMBER
57G-2

JAN. 19, 1977

DRAWN BY
RR

CHECKED EMP & GRS
SHEET NUMBER

A-2

513-53E