

IMPROVEMENT PLANS

FOR

YVONNE ATKINSON GATES CHILDHOOD DEVELOPMENT CENTER


APN: 139-29-602-001

951 NORTH TONOPAH DRIVE
CITY OF LAS VEGAS, NEVADA

DEVELOPED BY:



CLARK COUNTY
DEPT. OF PARKS &
RECREATION
500 S. GRAND CENTRAL PKWY.
LAS VEGAS NV. 89155

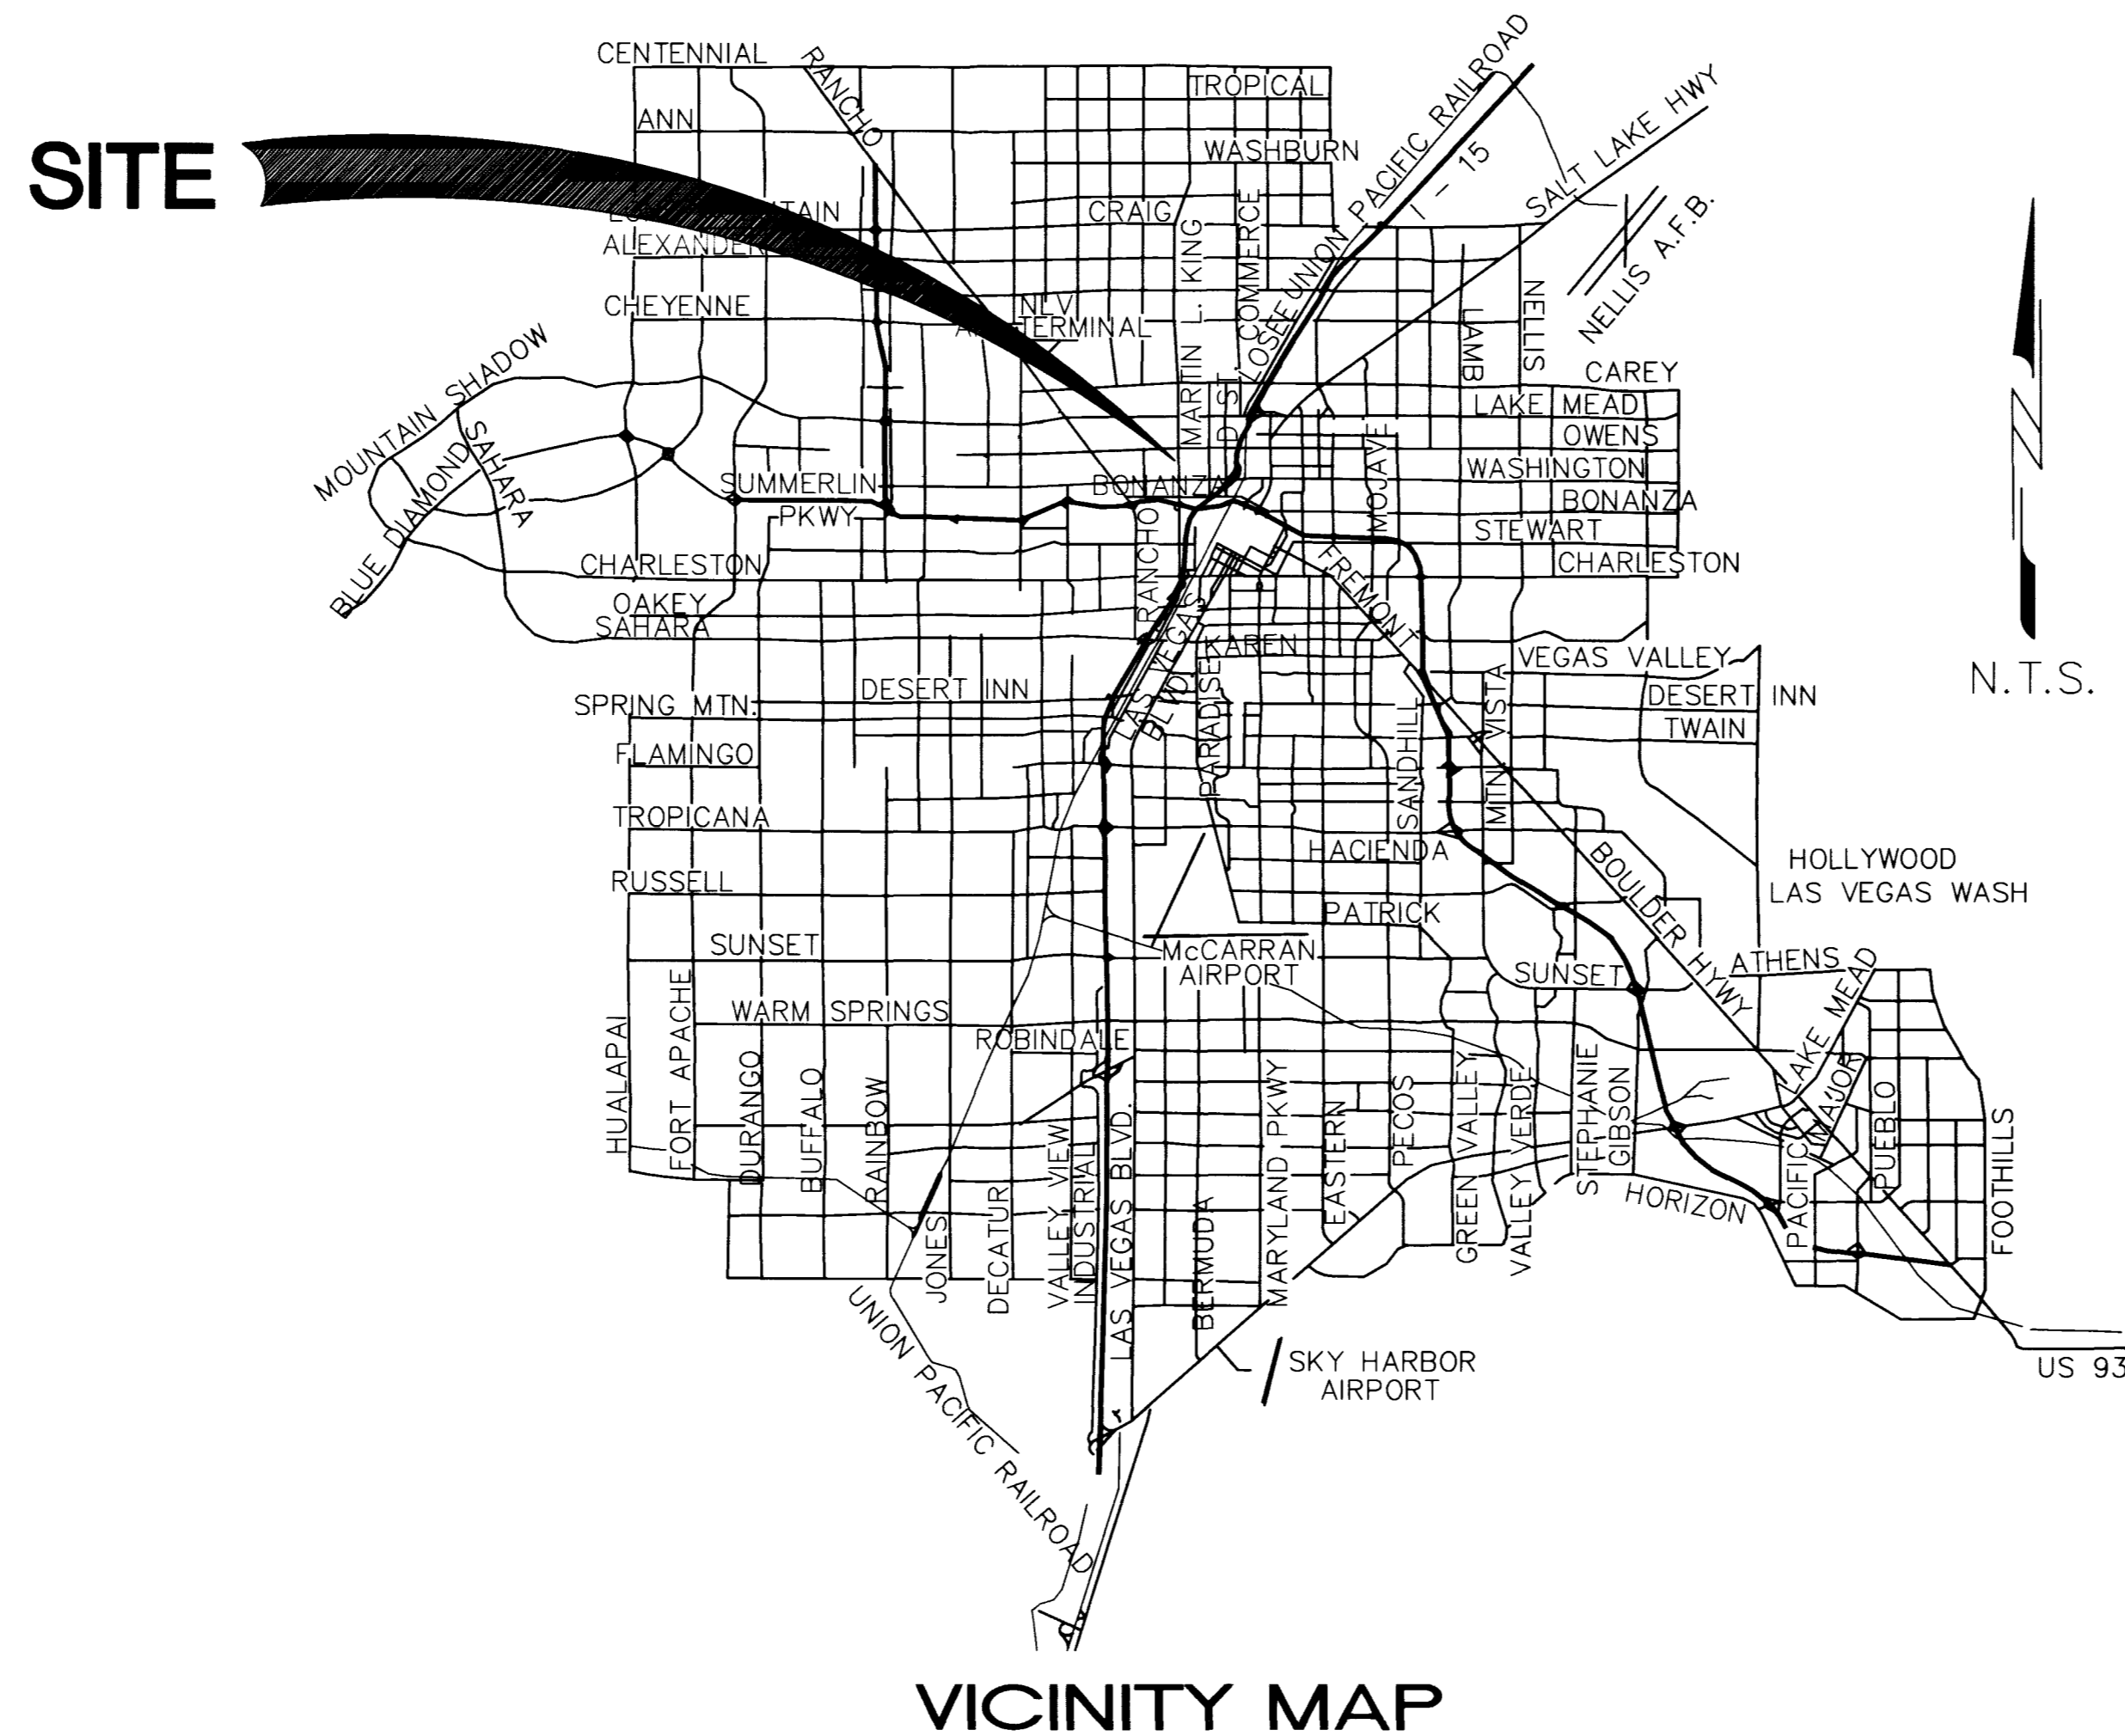

APPROVALS

Charles Kajkowski, Jr. 11-19-98
CHARLES KAJKOWSKI, JR.; PE #4784
CITY PLANNING ENGINEER DATE

APPROVAL OF THESE PLANS IS LIMITED TO THOSE IMPROVEMENTS CONSTRUCTED IN THE DEDICATED RIGHT-OF-WAY AND/OR DEDICATED EASEMENTS. THIS APPROVAL DOES NOT AUTHORIZE THE CONSTRUCTION OF ANY IMPROVEMENTS THAT DEVIATE FROM ADOPTED STANDARDS AND/OR SPECIFICATIONS, EXCEPT THOSE SPECIFICALLY LISTED UNDER DEVIATIONS FROM STANDARD. THE ENGINEER SHALL RESOLVE ANY DEVIATION OTHER THAN THOSE LISTED IN DEVIATIONS FROM STANDARDS IN FAVOR OF THE UNIFORM STANDARD DRAWINGS AND SPECIFICATIONS CLARK COUNTY AREA NEVADA.

John Marshall 11-18-98
CITY FIRE MARSHALL DATE

Sayra Philiz 12-3-98
LAS VEGAS VALLEY WATER DISTRICT DATE

Art Lambert 11-12-98
NEVADA POWER COMPANY DATE

Charles McCune 11-12-98
SOUTHWEST GAS COMPANY DATE

Walter Smith 11-12-98
SPRING TELEPHONE COMPANY DATE

Joseph Armer 11-13-98
COMMUNITY CABLE DATE

NOTE :
THESE PLANS SHALL NOT BE, IN PART OR IN WHOLE, BE USED FOR CONSTRUCTION UNTIL APPROVED AND SIGNED BY THE GOVERNING AGENCIES.

Ted H. Lyon 11/12/98
TED H. LYON, P.E. No. 5476
THE WLB GROUP, INC.
2551 NORTH GREEN VALLEY PKWY. SUITE A425
HENDERSON NV. 89014
TEL. (702) 458-2551 DATE

INDEX SHEETS

- C1. COVER SHEET
- C2. GENERAL NOTES
- C3. QUANTITIES SHEET
- C4. UTILITY PLAN

REVISION	REV	DATE	BY

CLARK COUNTY DEPT. OF PARKS & REC.
600 S. GRAND CENTRAL PKWY.
LAS VEGAS, NEVADA 89155

PROJECT: YVONNE ATKINSON GATES CHILDHOOD DEVELOPMENT CTR.

SHEET TITLE: COVER SHEET

Drawn by: CL
Designed by: CL
Checked by: THL
Project No.: 498061-A-001
Scale: N/A

8/5/98
8/5/98

11/19/98

1 OF 4
DRAWING NO. 650.51

THE WLB Group, Inc.
WLB
Engineering • Landscape Architecture
Planning • Urban Design • Surveying
2551 N. Green Valley Pkwy. Suite A425
HENDERSON, NV. 89014(702) 458-2551

