


PC 11/10/88 STAFF

EX.
RESIDENCE
R-E
NOT A PART

EX. BEAUTY
SALON
C-1
NOT A PART

EX. RESIDENCES
R-E
NOT A PART


R-E
EX. RESIDENCE
NOT A PART

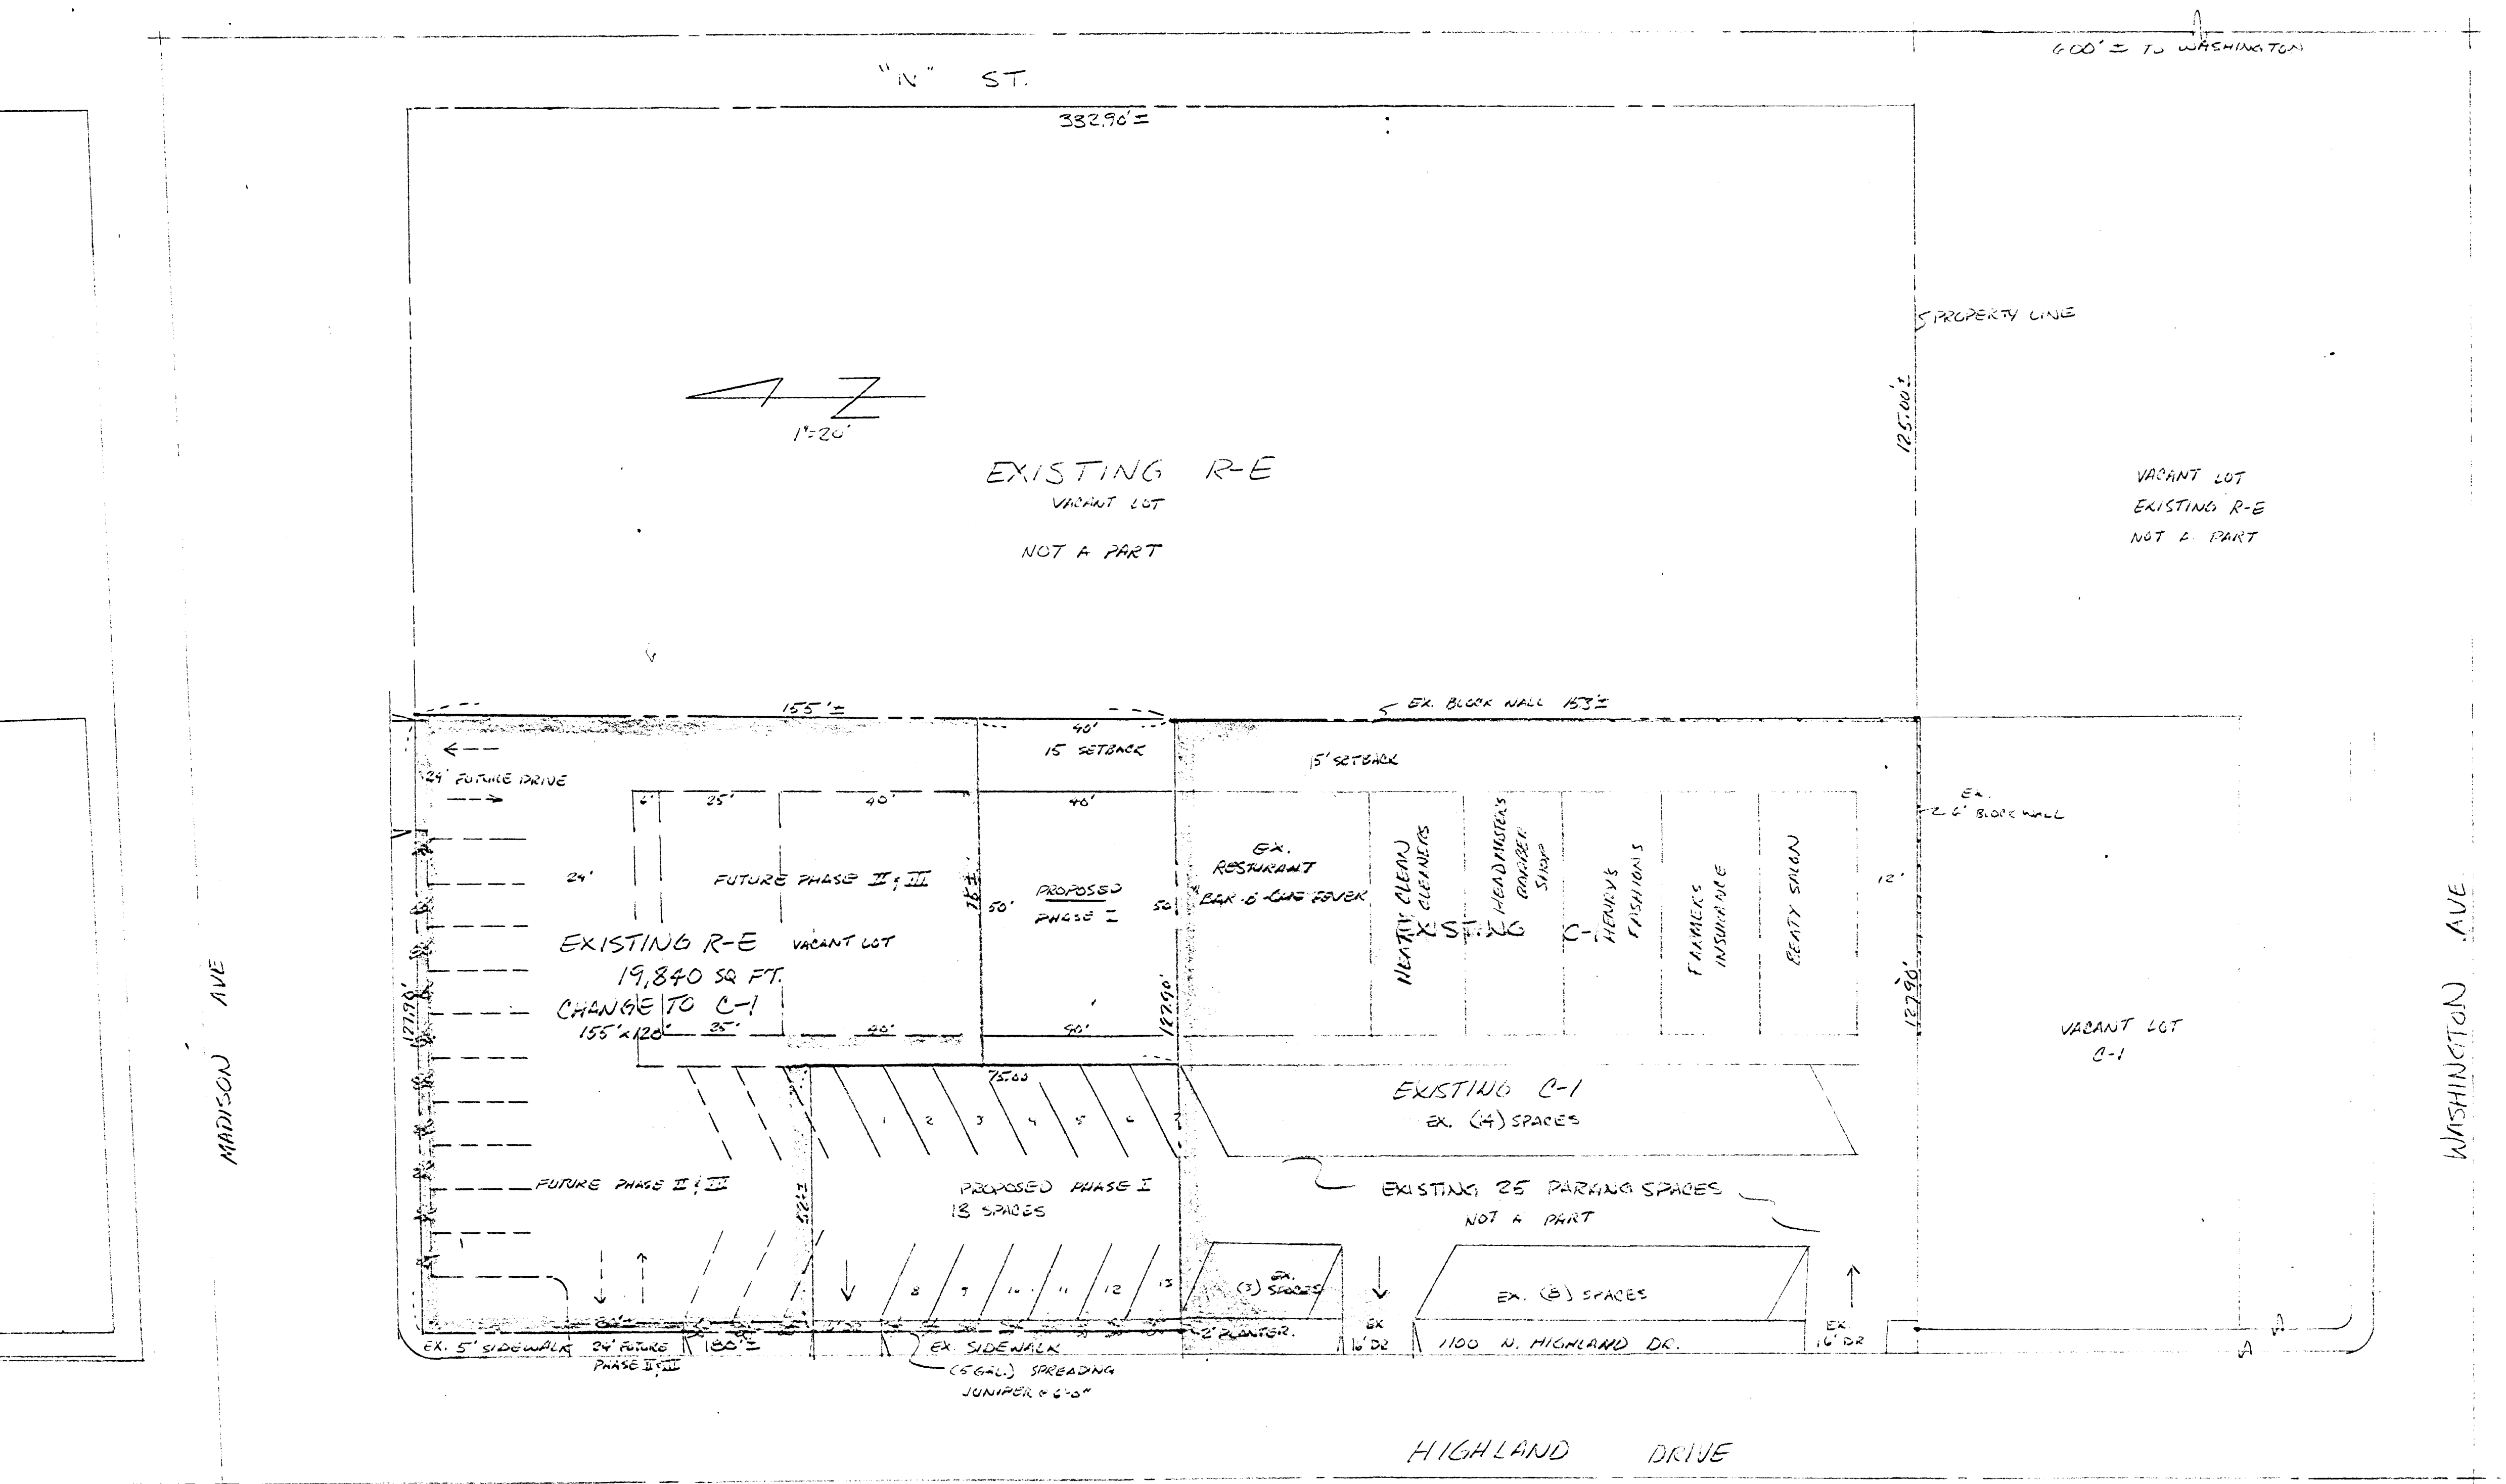

LEGAL DESCRIPTION

1100 N. HIGHLAND

PORTION: SW, NW, SW, NE
SEC. 28, T20S R-6-E
M.D.M

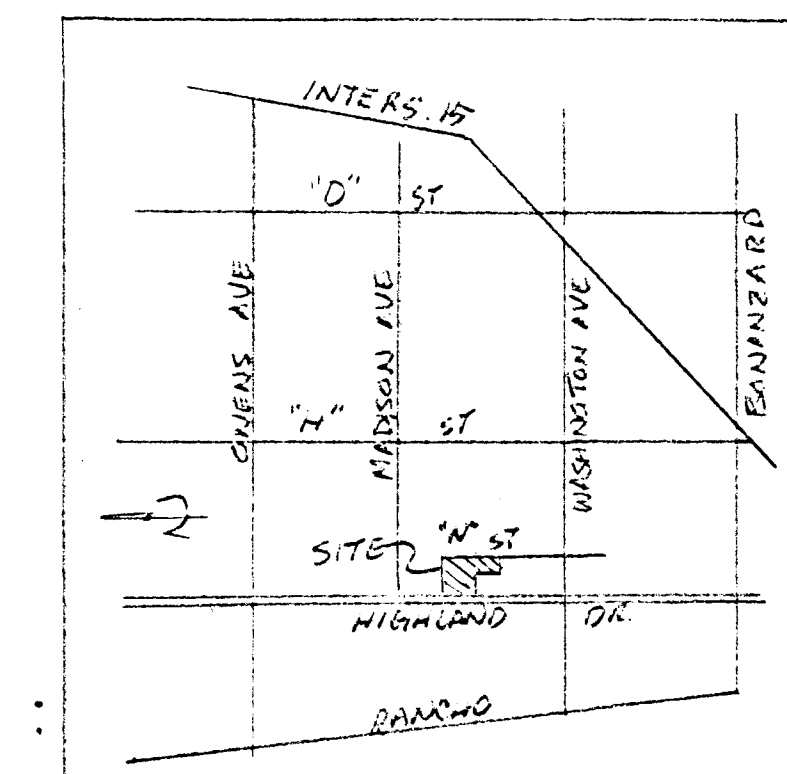

VICINITY MAP
(NO SCALE)

PRESENT USE: R-E, VACANT LOT 155' x 120'
19,840 SQ. FT.


PROPOSED USE: C-1 COMMERCIAL BUILDINGS
WITH PARKING
PHASES I, II, III

PREPARATION DATE OCT 4, 1980


DATE	REVISIONS	BY	APP'D
		CONNIE WALSH	
		1980 FAIR AVE	
		LAS VEGAS, NEV. 89-00	
		(702) 647-3872	
		PREPARED BY	
		W. J. LANGFORD	
		208 W. 140 W. AVE.	
		LAS VEGAS, NEV. 89-00	
		(702) 382-1357	
		PLOT PLAN 1"=20'	

Z-120-88


PC 11/10/88

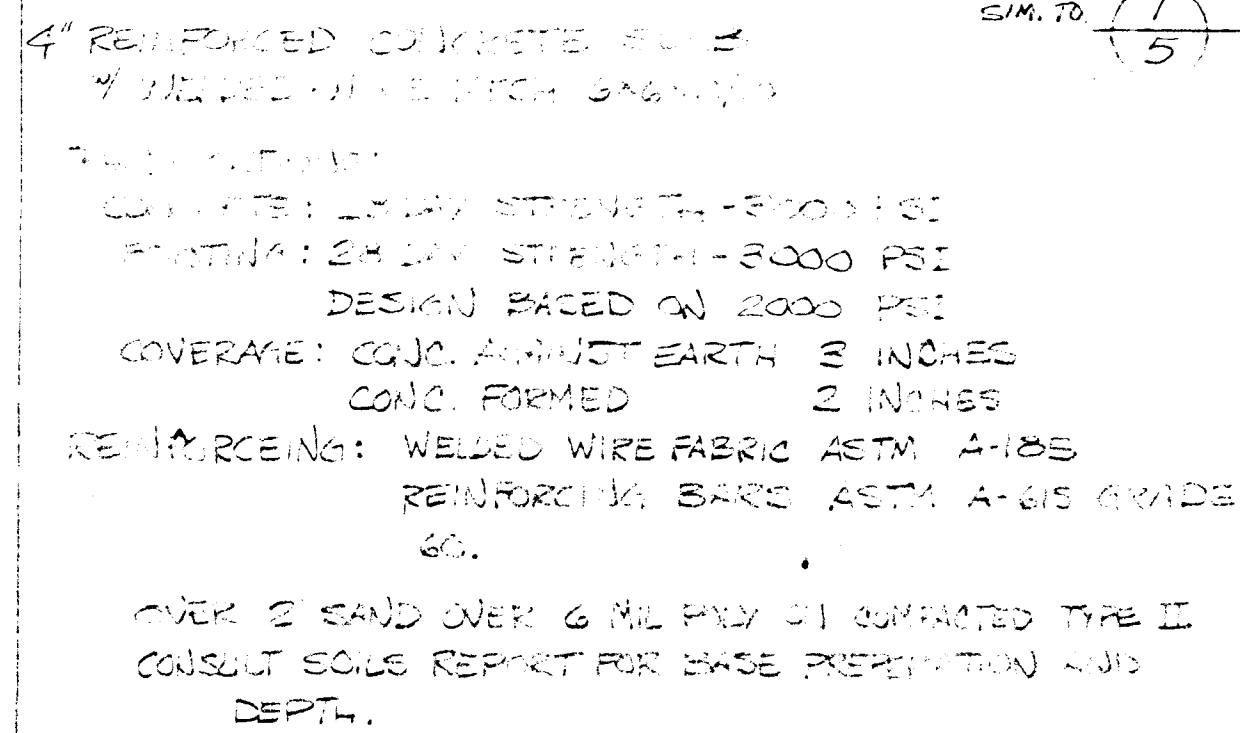


FOUNDATION PLAN
SCALE 1/4"=1'-0"

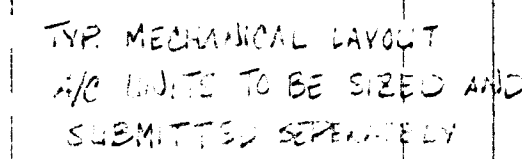


FLOOR PLAN 2000 SQ. FT.
1/4" = 1'-0"

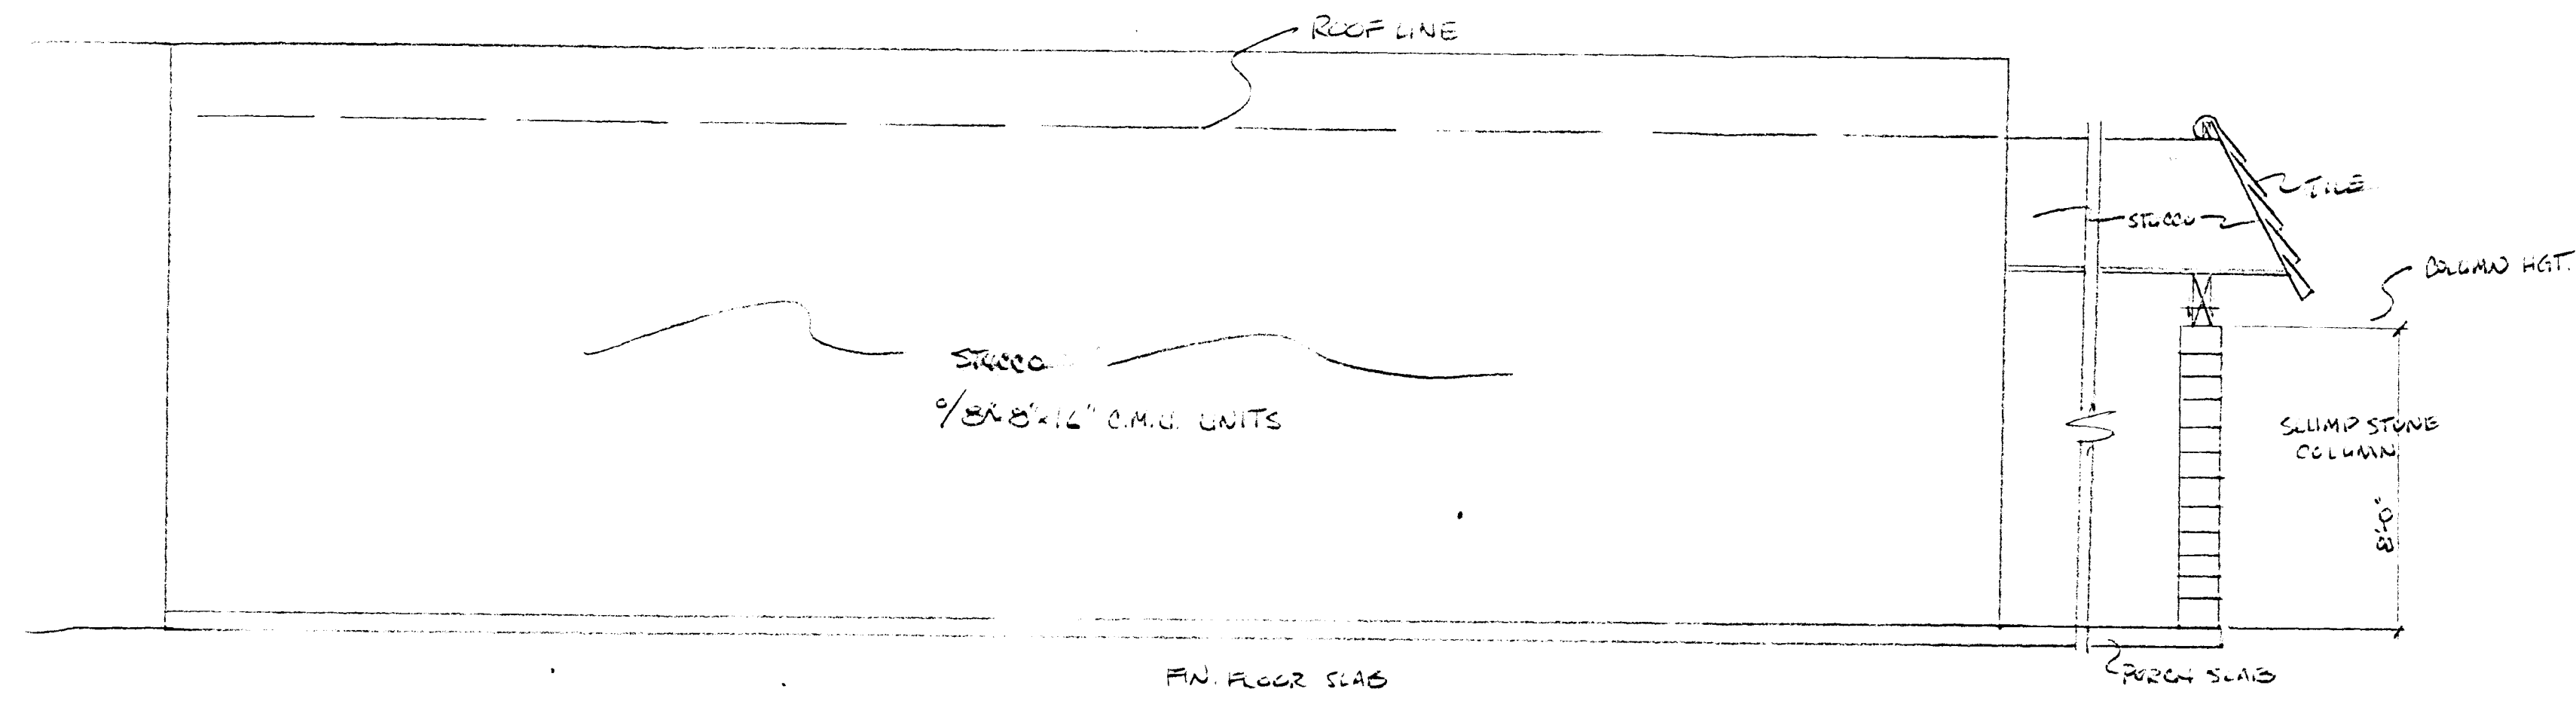


NORTH ELEV.

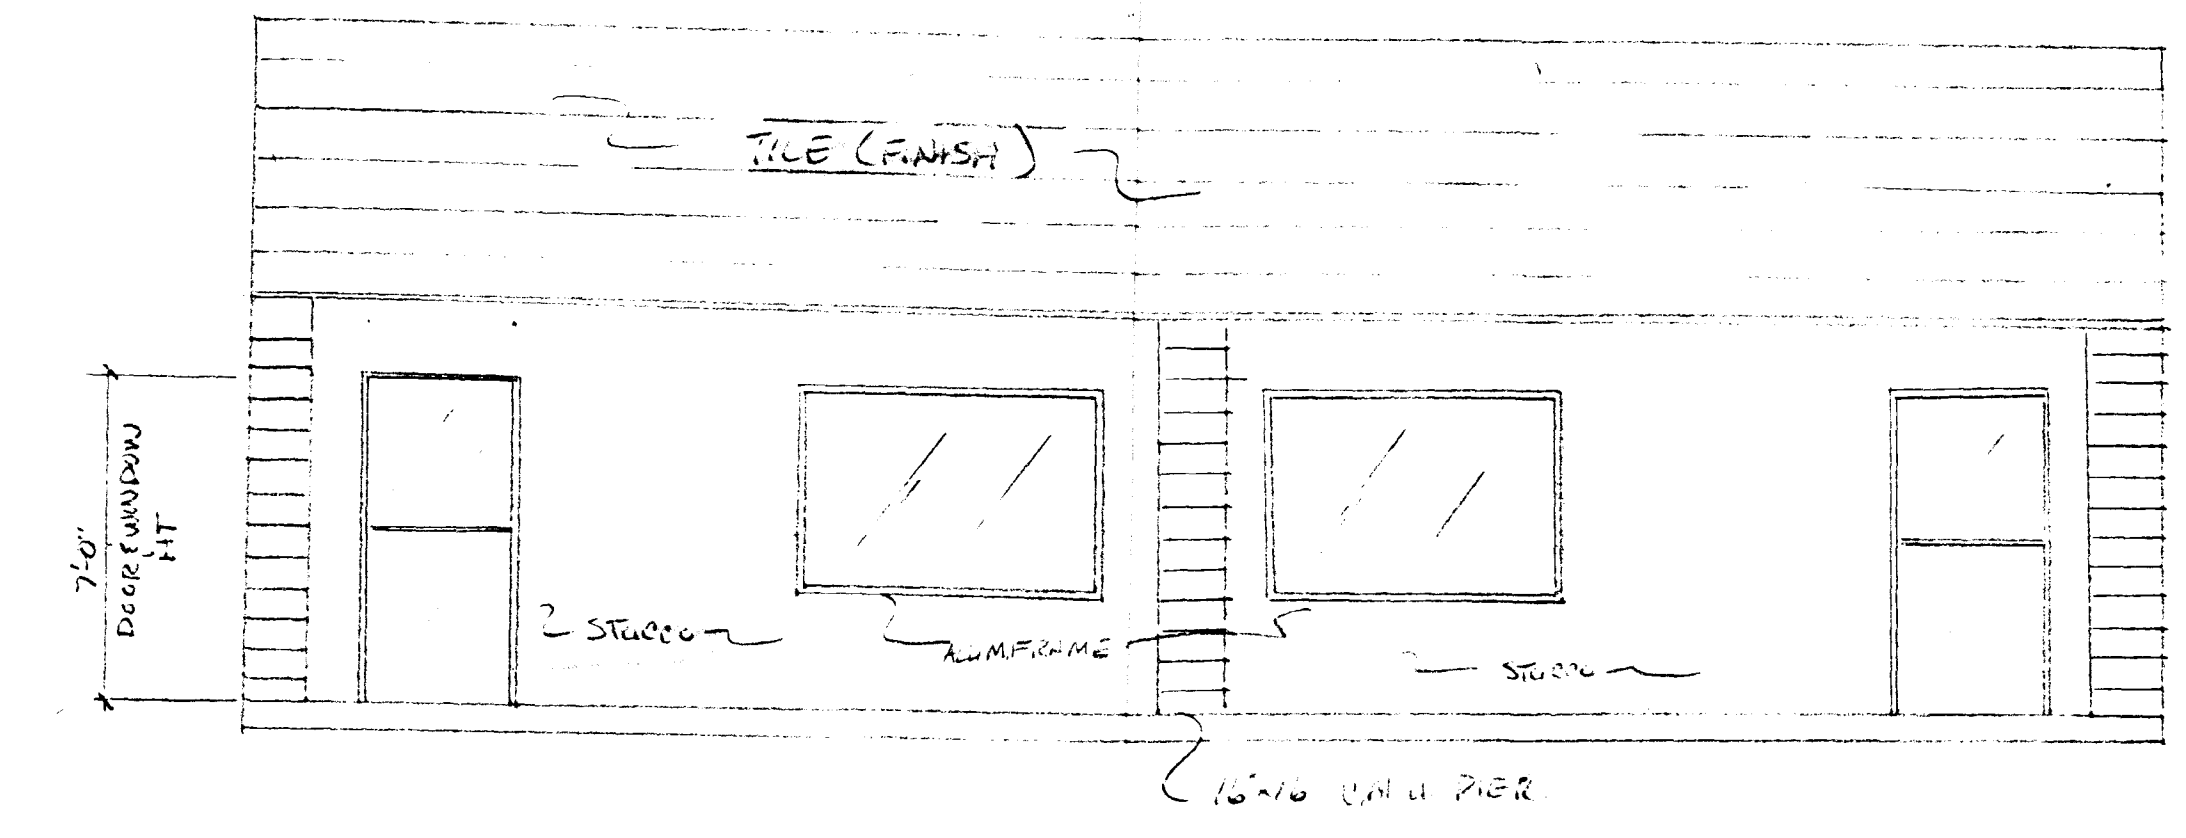


FRONT ELEV (WESTSIDE)

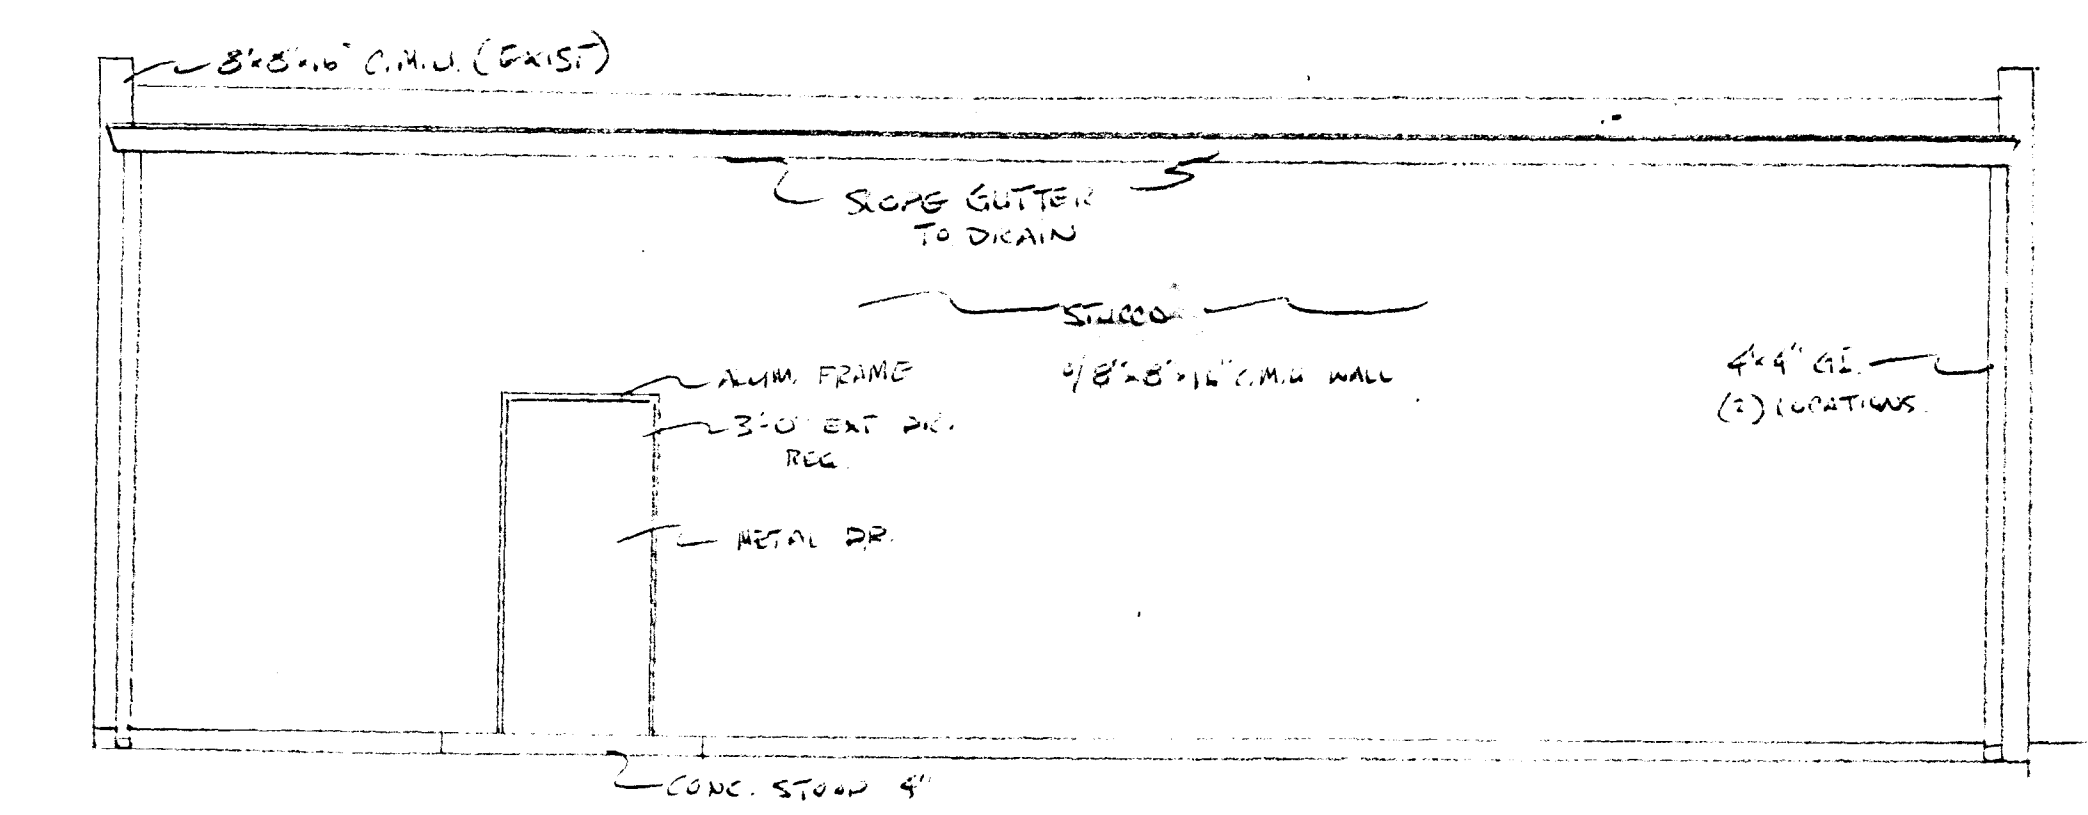

EAST ELEV.

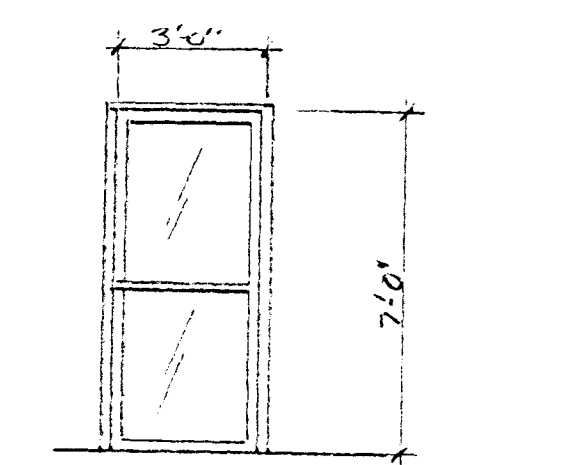

EXTERIOR DOORS

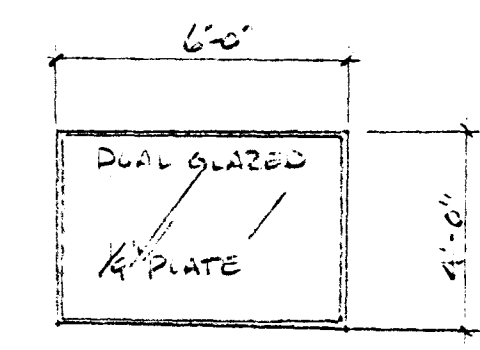

WINDOWS (2)

OWNER: LONNIE WALSTON 1930 FAIR AVE LAS VEGAS, NEV. 89106
PREPARED: W. J. LANGFORD 208 W. MC WILLIAMS LAS VEGAS, NEV. 89106
ELEVATION PLAN - 1/4" = 1'-0"

EX. RESIDENCES
R-E
NOT A PART


R-E
EX. RESIDENCE
NOT A PART

ST. "N."

SECTION -

600' ± TO WASHINGTON

EX.
RESIDENCE
R-E
NOT A PART

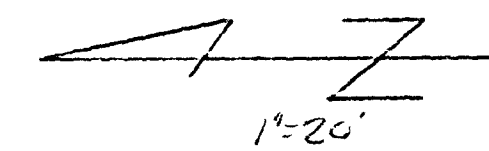

EXISTING R-E
VACANT LOT
NOT A PART


PROPERTY LINE

125.00' ±

VACANT LOT
EXISTING R-E
NOT A PART

MADISON AVE.

EX. BEAUTY
SALON
C-1
NOT A PART

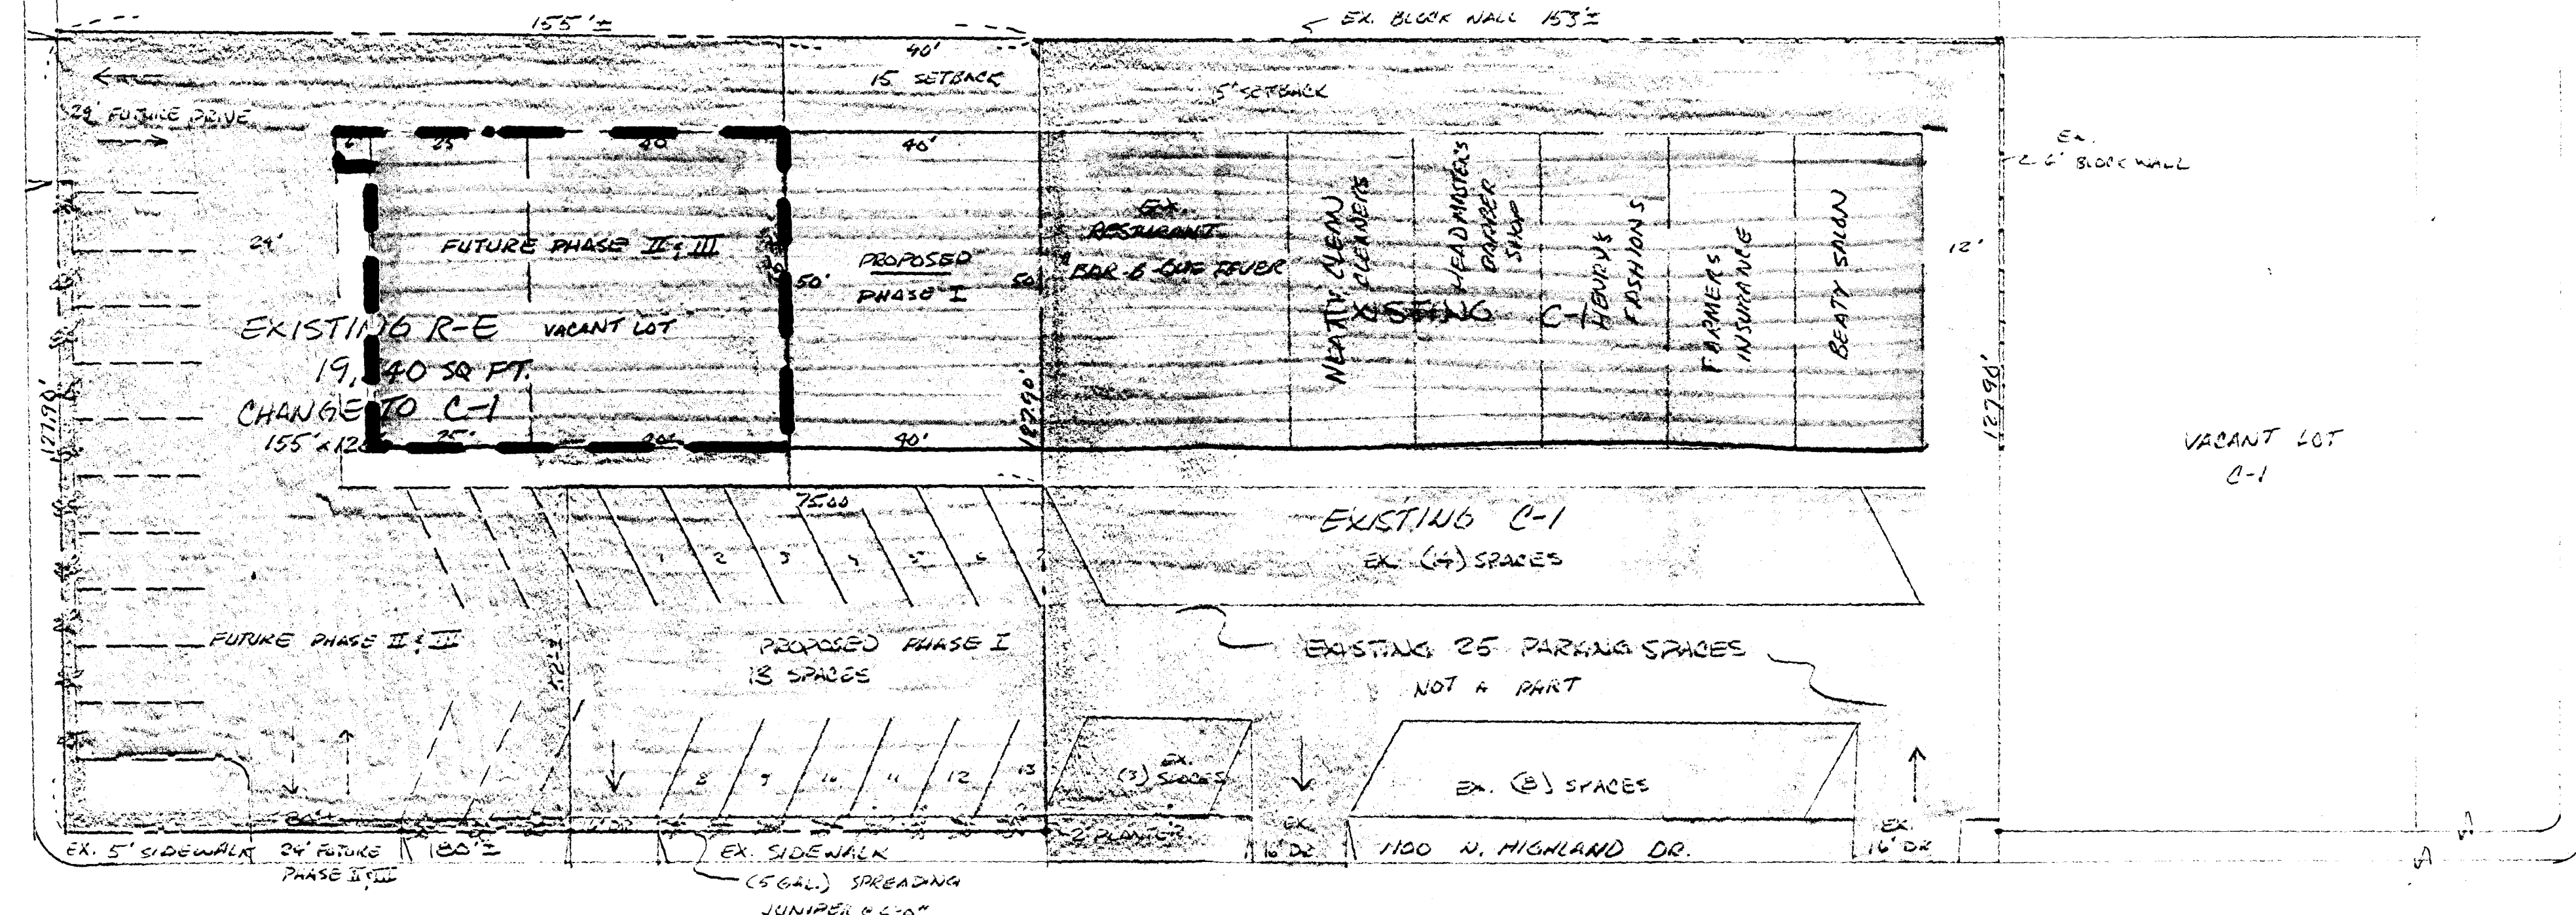

HIGHLAND DR.


DRIVE

WASHINGTON AVE.

LEGAL DESCRIPTION

1100 N. HIGHLAND

PORTION: SW 1/4, NW 1/4, SW 1/4, NE 1/4.
SEC. 28, T. 20 S R. 6 E
M.D.M

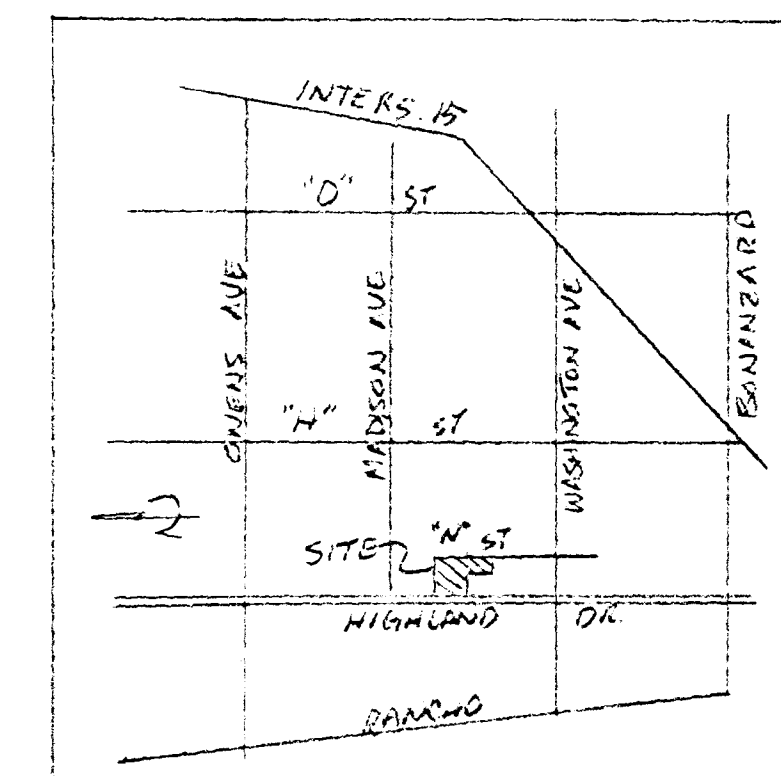

VICINITY MAP
(NO SCALE)

PRESENT USE: R-E VACANT LOT 155' x 128'
19,940 SQ. FT.

PROPOSED USE: C-1 COMMERCIAL BUILDINGS
RANKING
II, III




UNNIE WALLER
10 FAIR AVE
LAS VEGAS, NEV. 89
(702) 647-3972


PREPARED BY
W. J. L. HIGGINS
208 W. MCWILLIAM
LAS VEGAS, NEV. 89
(702) 382-1057

PLOT PLAN 1"=20'


Z-120-88

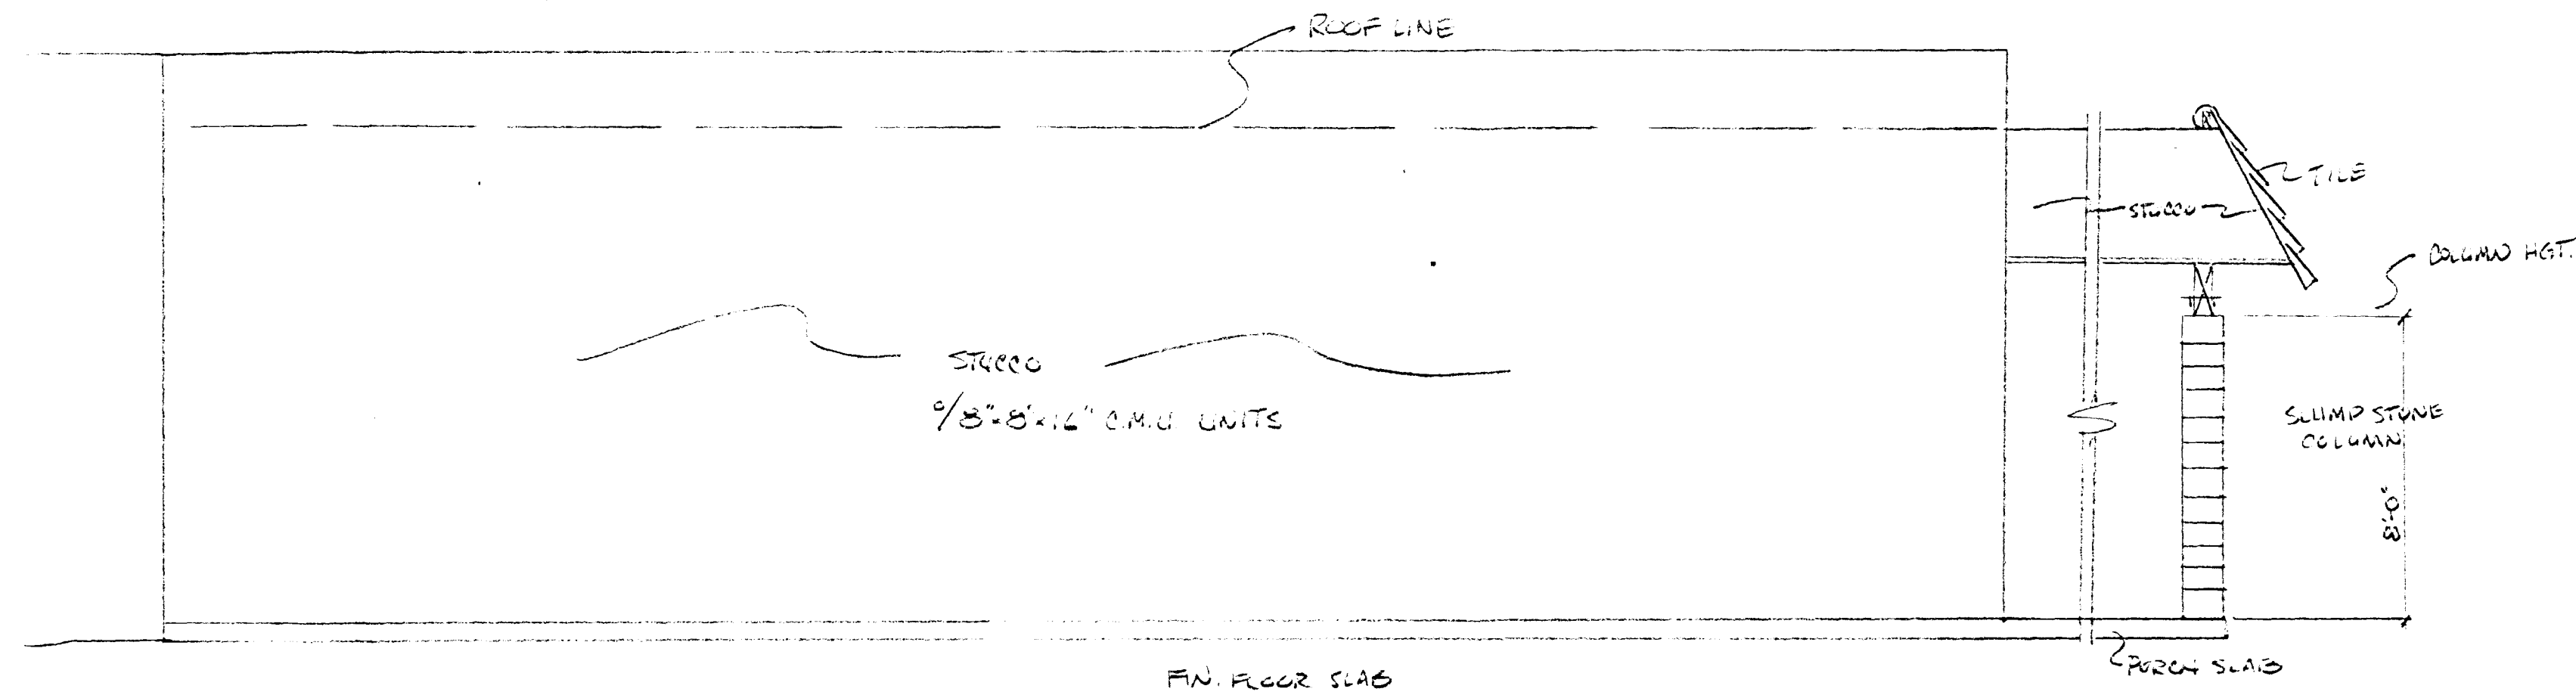


NORTH ELEV.

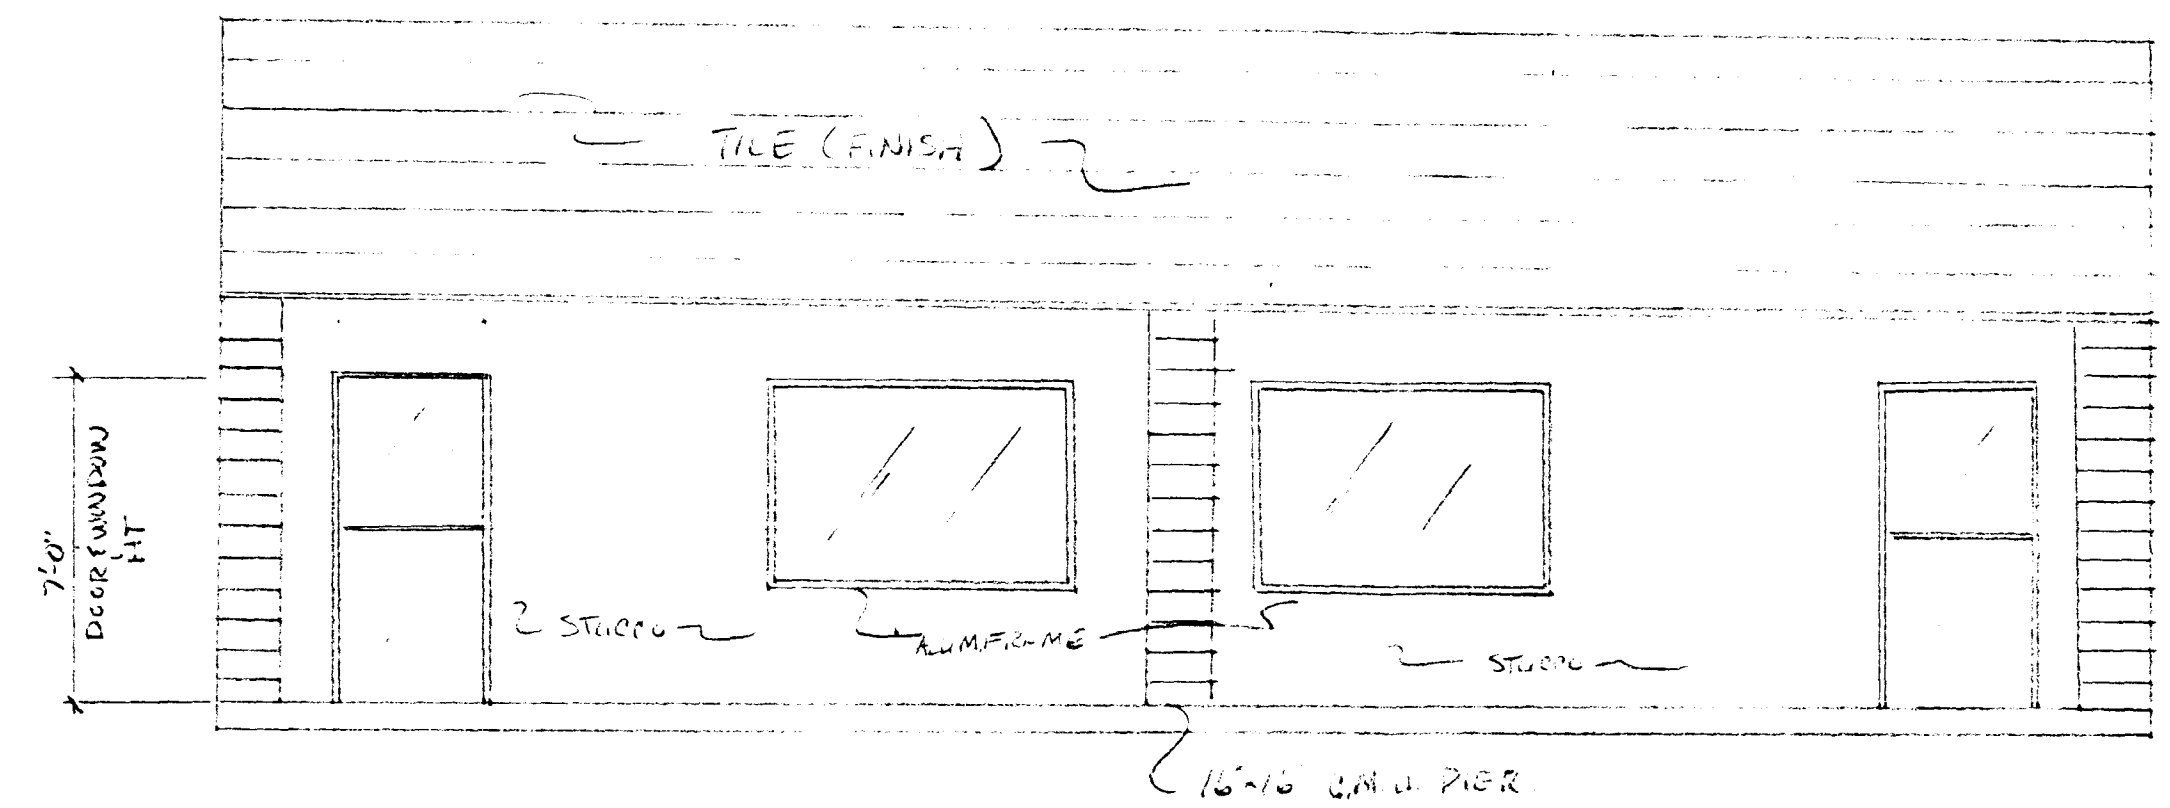


FRONT ELEV. (WESTSIDE)

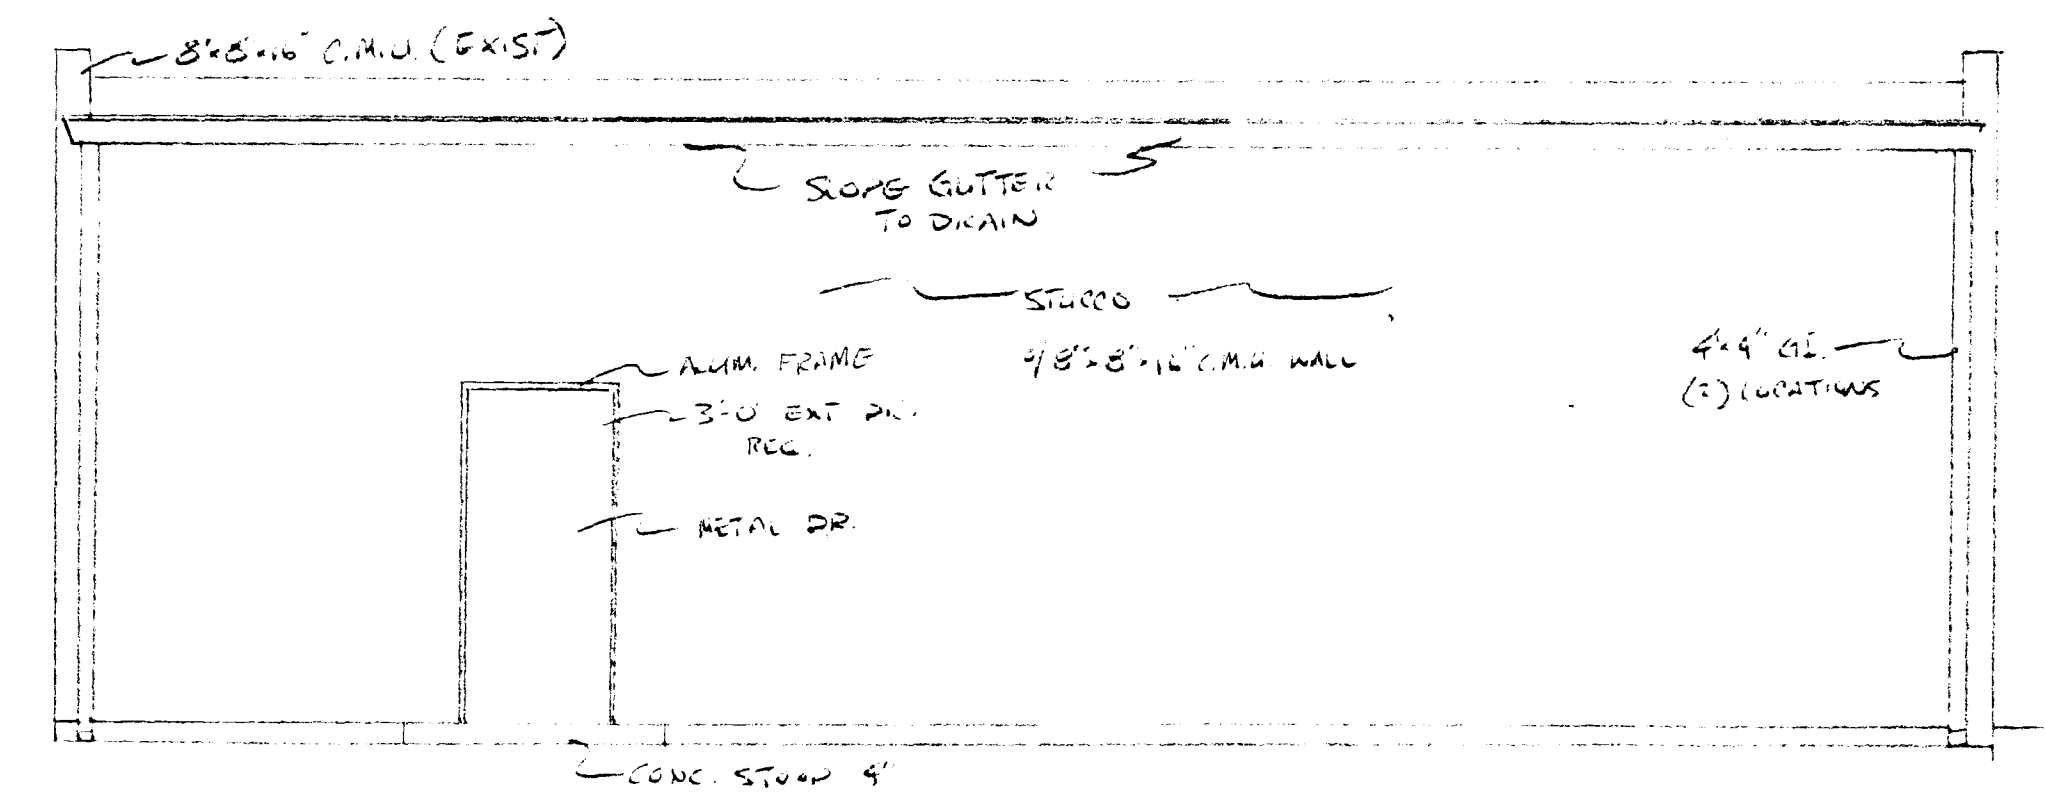

EAST ELEV.

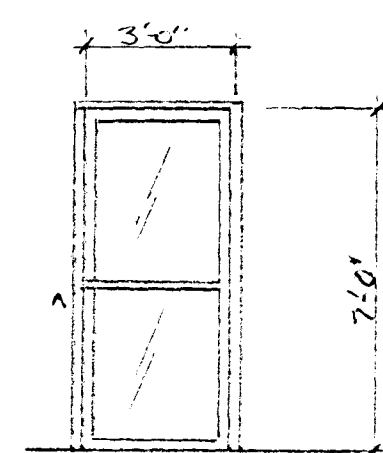

EXTERIOR DOORS

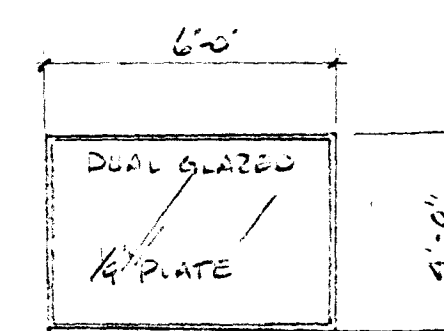

WINDOWS (2)

OWNER: LONNIE WALSTON
1930 FAIR AVE
LAS VEGAS, NEV. 89106

PREPARED: W. J. LANGFORD

C.C. 12/7/80 *Boop*

Z-120-88

Z-120-88
ELEV.