


7-139-58 (18)

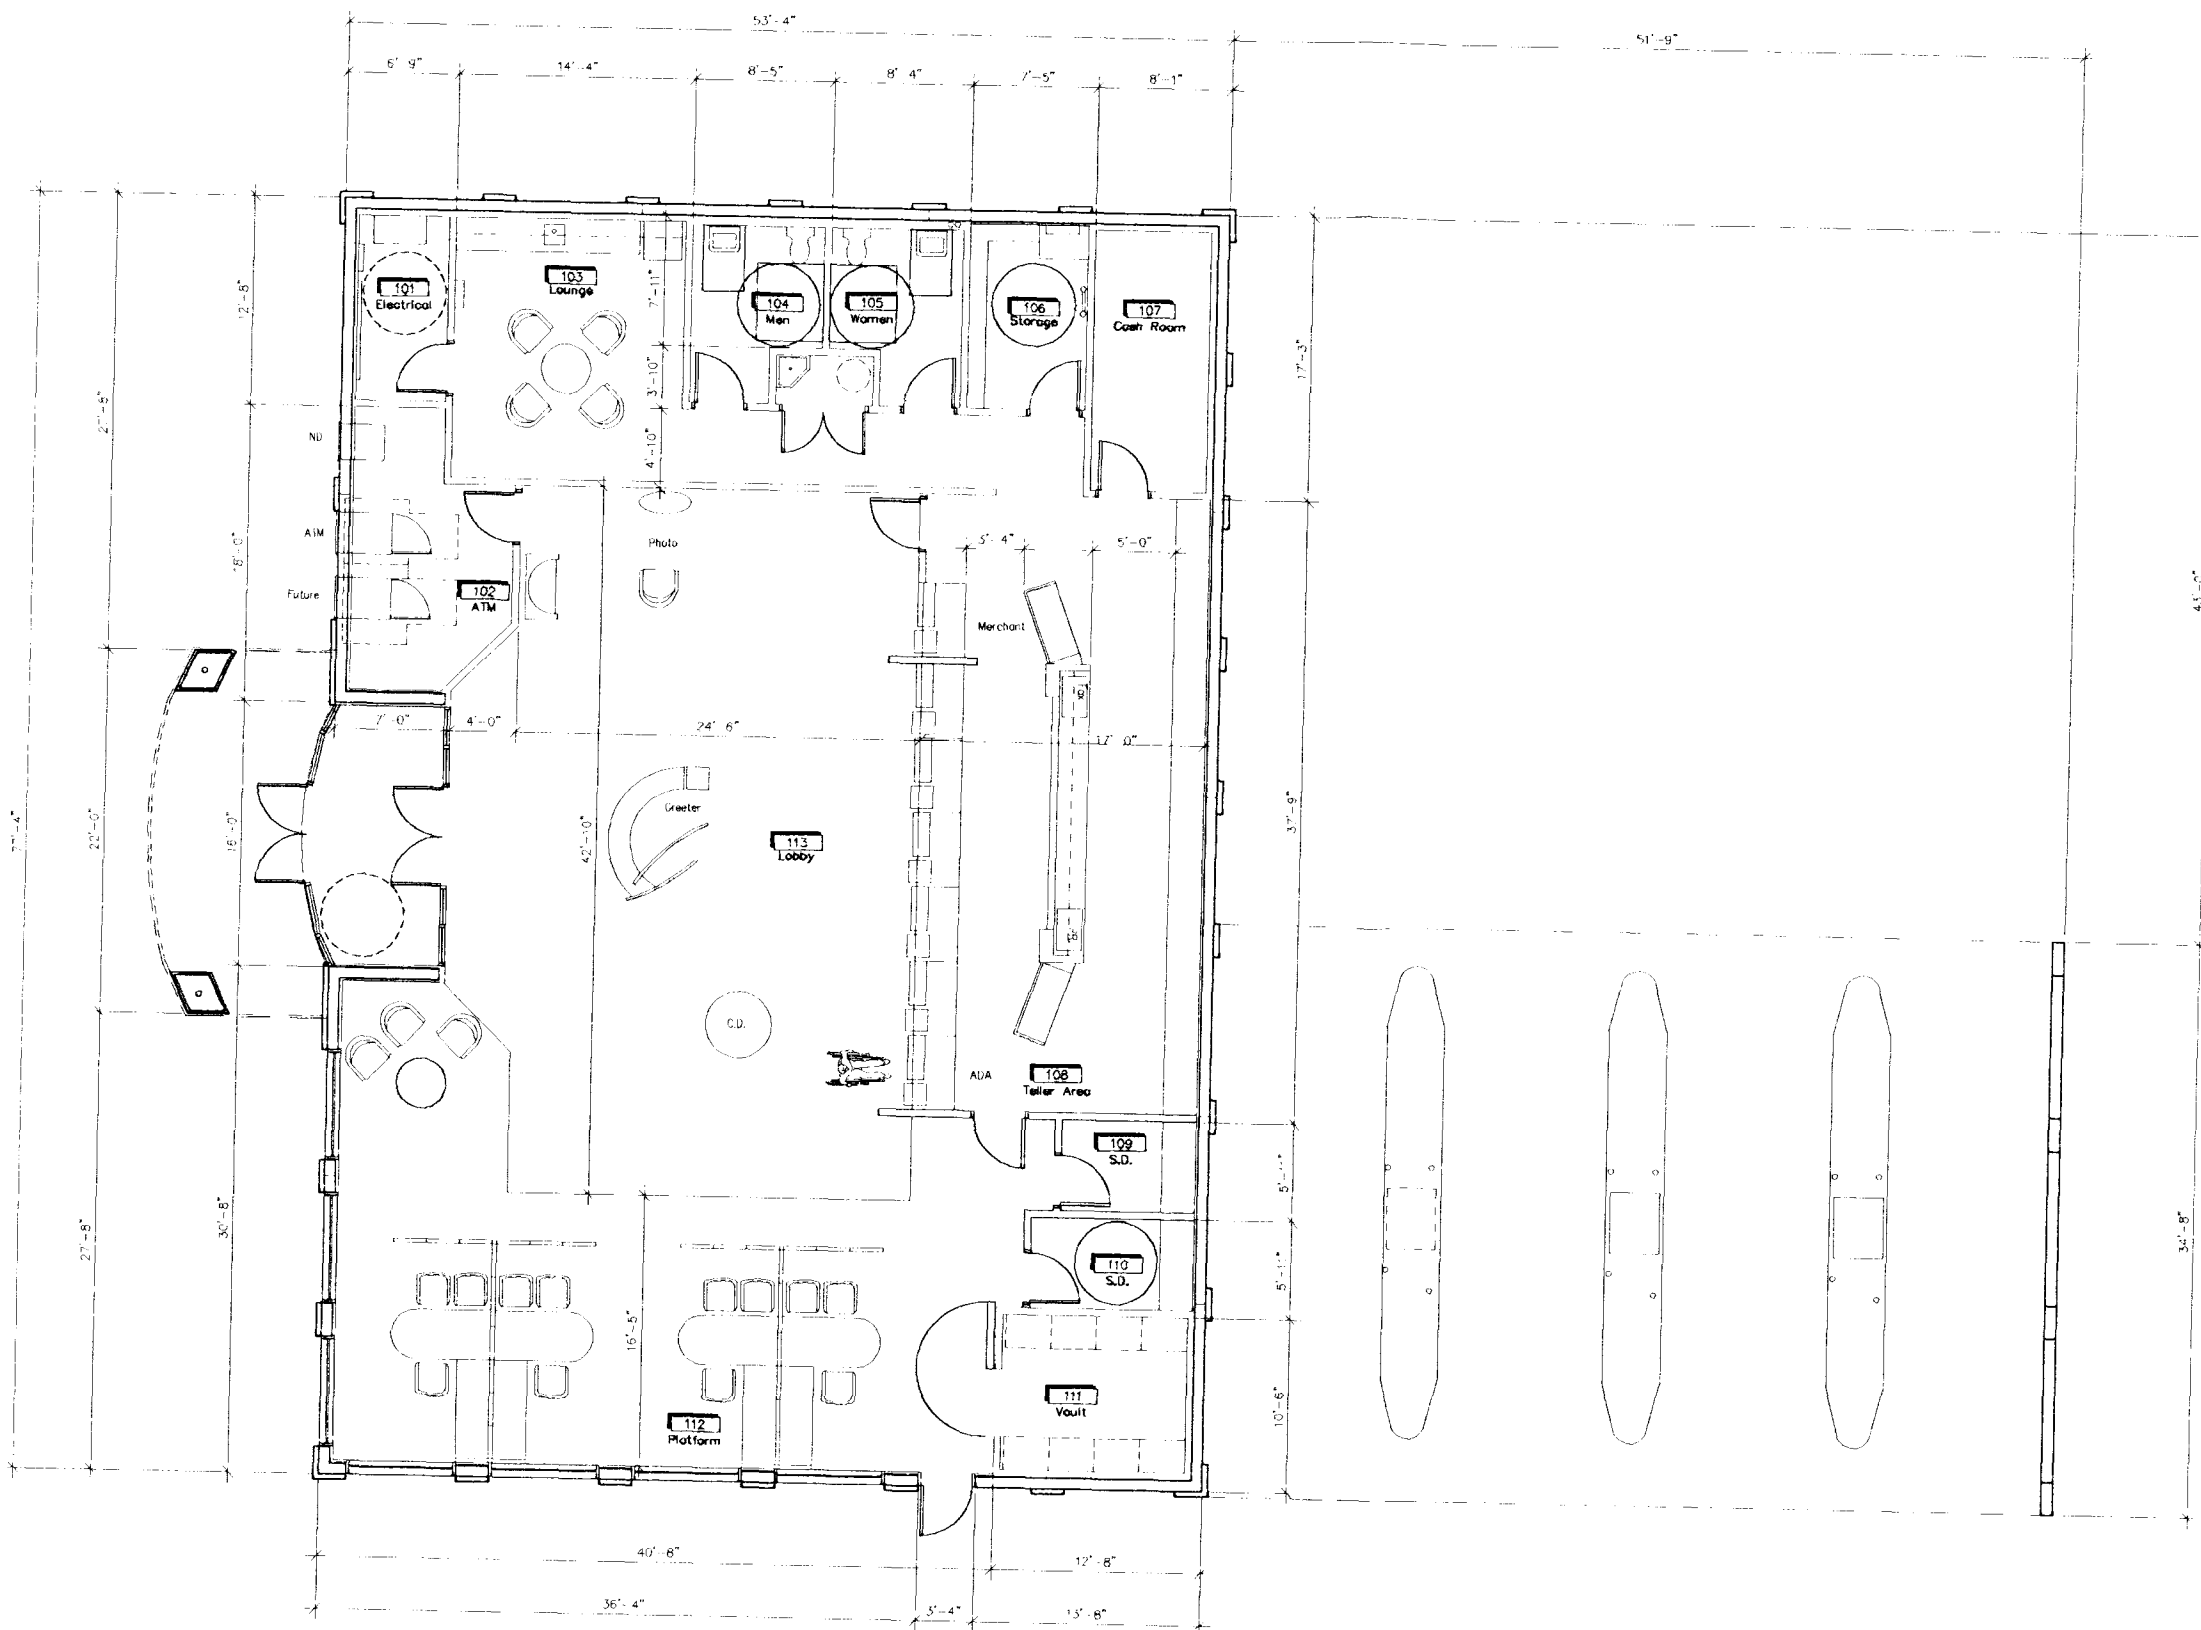


1 Floor Plan
SCALE: 3/16" = 1'-0"



Preliminary

Z-139-88 (18)

Revisions	
Bank of America Ft. Apache at Sahara Wellington Commercial Center	
Floor Plan	
Date	05/12/97
Drawn By	RD SP
Project No.	363
File	G:\DATA\RM\363\Drawings\363.dwg
Sheet No.	A201

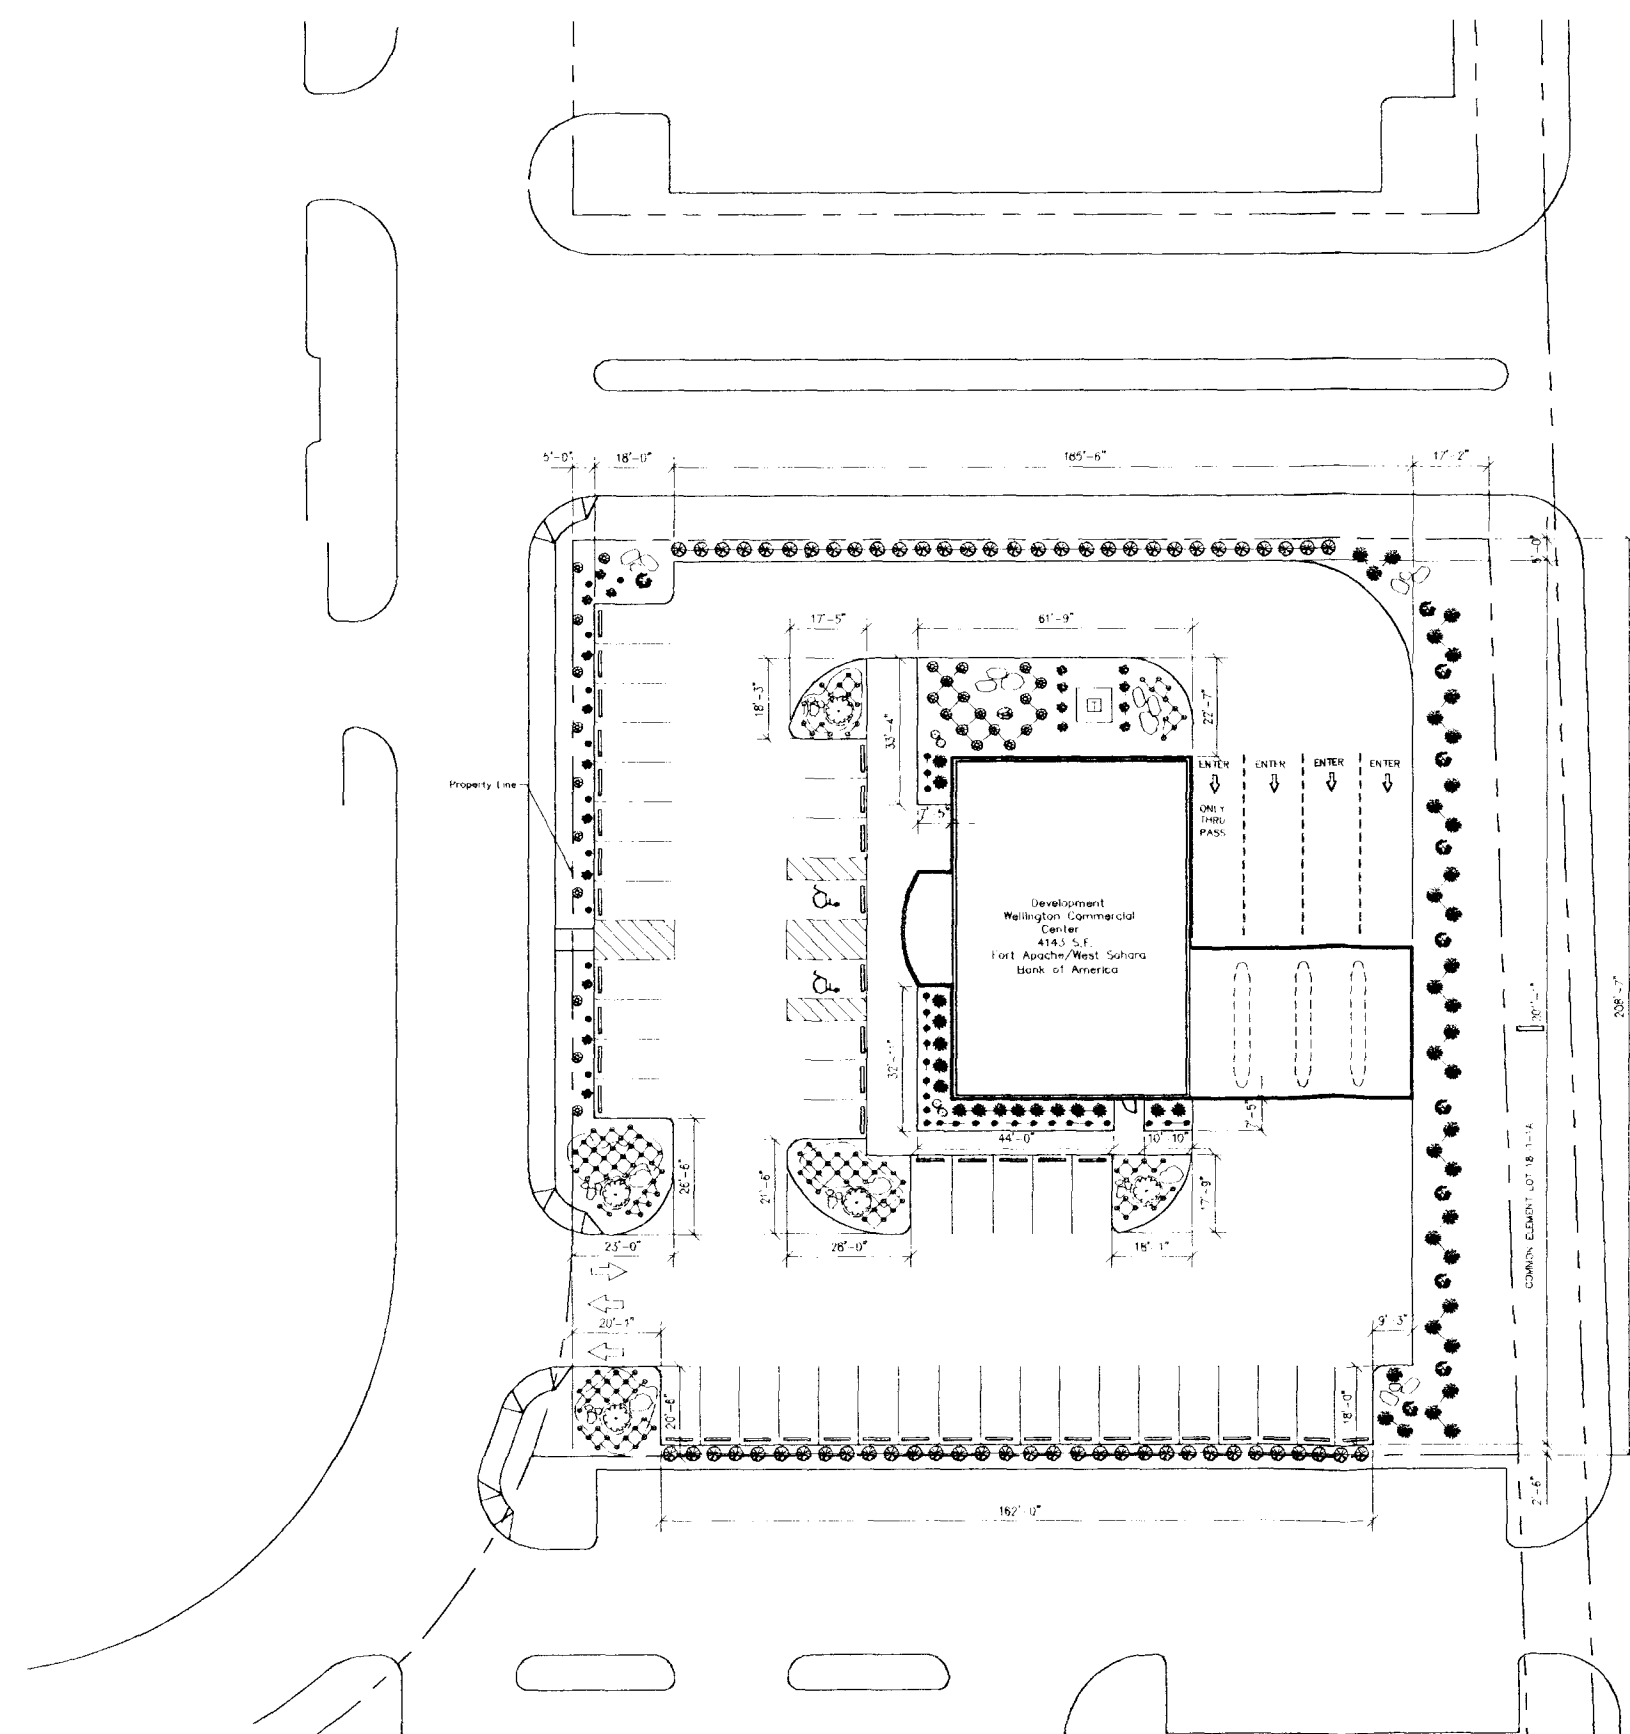

1 Landscape Plan
SCALE: 1" = 20'-0"



Preliminary

Z-139-88 (18)

Landscape Legend				
Item	Quantity	Botanical Name	Common Name	Size
1	5	Chamaecyparis Humilis	Mediterranean Fan Palm	30" Box
2	125	Garcinia Moutan Yellow	Garcinia - Yellow	1 Gallon
3	1	Low Branching Nerveless Palm	799	36" Box
4	4	Phoenix Roebelenii	Pinyon Date Palm	15' & 16'
5	26	Fraxinus viridis	Star Jasmine	3 Gallon
6	19	Philadelphus	Muck Orange	15 Gallon
7	62	Leucosyllum fulvum	Texas Ranger	3 Gallon
8	11	Prunus Cerasifera 'Atropurpurea'	Purple Leaf Plum	24" Box
9	30	Ligustrum japonicum 'Texanum'	Texas Privet	3 Gallon
10	37	Hemerocallis	Daylily - Orange	3 Gallon
11	17	Xylocarpus Compertum	Xylocarpus	3 Gallon
12	5	Boulders 3' to 4'	Boulders	30" Box
13		Decomposed Granite Pink Color	NA	3/4"
14		Ground Contour	Mounds 2' Hgt. Increments	NA

- Notes:
- All Landscape Areas to Have Decomposed Granite
 - Total Landscaped Area (Excluding Landscaped Parking): 2,263 Sq. Ft.
 - Total Landscaped Parking Area: 3,375 Sq. Ft.
 - Total Landscaped Area: 10,658 Sq. Ft.
 - Percentage of Landscaped Area/Total Site: 24.0%

Revisions	
Bank of America Ft. Apache at Sahara Wellington Commercial Center	
Landscape Plan	
Date	05/12/97
Drawn By	RD SP
Project No.	363
File	G:\DATA\RM\363\Drawings\363.dwg
Sheet No.	L101