



CLIENT
UHS OF DELAWARE, INC.
387 SOUTH GULPH ROAD
KING OF PRUSSIA, PA 19406

ARCHITECT
HKS ARCHITECTS, INC.
1919 KENNEDY AVE.
DALLAS, TX 75201-1733

STRUCTURAL ENGINEER
HKS ARCHITECTS, INC.
1919 KENNEDY AVE.
DALLAS, TX 75201-1733

MEP ENGINEER
CORD PARTNERS
3625 N. HALL ST., SUITE 1000 LB 139
DALLAS, TX 75219

DESIGN CONSULTANT
DESIGN STUDIO, INC.
1919 KENNEDY AVE.
PHILADELPHIA, PA 19127

CIVIL ENGINEER
LOPEZGARCIA GROUP
1825 MARKET CENTER, SUITE 500
DALLAS, TX 75207

FOOD SERVICE CONSULTANT
SDI, INC.
5206 DTC PARKWAY, SUITE 500
GREENWOOD VILLAGE, CO 80111

LANDSCAPE ARCHITECT
JAN ZUNINO AND ASSOCIATES
3191 S. JONES BLVD.
LAS VEGAS, NV 89146



SUMMERLIN HOSPITAL
MEDICAL CENTER
LAS VEGAS, NEVADA

Summerlin
Hospital
Bed
Addition
Las Vegas, NV

KEY PLAN
CRG-21318
05-09-07

REVISION
HKS PROJECT NUMBER
9942.000
DATE
ISSUE

SHEET TITLE
SITE PLAN AND
PROJECT
INFORMATION
SHEET NO.
A0.01

INDEX OF DRAWINGS

NUMBERING SYSTEM:

C-CIVIL
L-LANDSCAPE
A-ARCHITECTURE
M-MECHANICAL
S-SERIES NUMBER
SHEET NUMBER
WITHIN SERIES
NUMBER OF PLAN
DETAIL, ETC. ON SHEET

E-ELECTRICAL
P-PLUMBING
S-STRUCTURAL
K-FOOD SERVICE
W-WATER
W.P. - WATERPROOFING

A2.10/01

AREA DATA

BUILDING INFORMATION
TOTAL LAND AREA 1,480,131sf (33.32ACRES)
BUILDING COVERAGE 166,281sf (3.82ACRES)
DISTING. HOSPITAL 36,869sf (0.84ACRES)
MEDICAL OFFICE BUILDINGS 1,2 22,568sf (0.52ACRES)
PARKING GARAGES 131,450sf (3.02ACRES)
BED TOWER EXPANSION 34,504sf (0.79ACRES)
TOTAL BUILDING COVERAGE AREA 361,782sf (8.39ACRES)
BUILDING COVERAGE / LAND AREA 28.82%
BUILDING AREA/PARKING = 823,505 SF/2009+ 1 SPACE PER 398sf

NUMBER OF REQUIRED PLUMBING FIXTURES

OCCUPANCY	DOCK LOAD	WATER CLOSETS	LABORATORIES	TOILETS OR DRINKING FOUNTAINS
ASSEMBLY A-2	REQUIRED 228	1 2 1 1	1	NOTE 3
ASSEMBLY A-3	REQUIRED 421	2 4 2 2	1	1
ASSEMBLY A-3	PROVIDED 421	4 4 3 3	1	1
BUSINESS	REQUIRED 548	8 8 4 4	1	8
BUSINESS	PROVIDED 548	8 8 4 4	1	8
EDUCATIONAL	REQUIRED 163	2 2 2 2	2	2
EDUCATIONAL	PROVIDED 163	2 2 2 2	2	2
INSTITUTIONAL-PATIENT	REQUIRED 401	401	401	27 5
INSTITUTIONAL-PATIENT	PROVIDED 401	401	401	27 5
INSTITUTIONAL-EMPLOYEES	REQUIRED 800	16 16 12 12	401	8
INSTITUTIONAL-EMPLOYEES	PROVIDED 800	16 16 12 12	401	8
INSTITUTIONAL-VISITORS	REQUIRED 745	30 UNSEX	30 UNSEX	2
INSTITUTIONAL-VISITORS	PROVIDED 745	30 UNSEX	30 UNSEX	2
STORAGE, MECHANICAL	REQUIRED 204	2 2 1 TOTAL	1	1
STORAGE, MECHANICAL	PROVIDED 204	2 2 1 TOTAL	1	1

- WHERE URINALS ARE PROVIDED, ONE WATER CLOSET LESS THAN THE NUMBER SPECIFIED MAY BE PROVIDED FOR EACH URINAL. HOWEVER, EXCEPT THE NUMBER OF WATER CLOSETS IN SUCH CASES SHALL NOT BE REDUCED TO LESS THAN ONE-HALF OF THE MINIMUM SPECIFIED.
- THE NUMBER OF OCCUPANTS IS DISTRIBUTED THROUGHOUT THE FLOOR LEVEL. SINGLE SEX TOILETS ARE PROVIDED IN THE HIGHEST CONCENTRATION OF WOMEN/PATIENTS. UNSEX ARE PROVIDED IN LOWER OCCUPANCY AREAS PER EXCEPTIONS TO IRC 2002.2.
- PER UPC TABLE 7.1.1, WHERE FOOD IS CONSUMED INDOORS, WATER STATIONS MAY BE SUBSTITUTED FOR DRINKING FOUNTAINS.

DRAWING ABBREVIATIONS

AB Anchor Bolt
AD Area Drain
ADD Addendum
ADJ Adjacent
AFR Above Finished Floor
AGOR Aggregate
AGWS Aluminum Glazed Wall System
AL ALUM Aluminum
ALT Alternate
AND AND
APPROX Approximate
ARCH Architectural
B.M. Bench Mark
BD Board
BF Backface
BG Bumper Guard
BL Building Line
BLDG Building
BLDG Blocking
BM Beam
BR Bumper Roll
BRG Bearing
BSMT Basement
BU ROD Back-Up Rod
BUR Built-Up Roof
BW Bearing Wall
CEM Cement
CG Ceramic
CG Corner Guard
CIP Cast in Place
CJ Control Joint
CL Construction Joint
CL Center Line
CLG Ceiling
CLR Clear
CMU Concrete Masonry Unit
CMWP Composite Metal Wall Panels
COL Column
CONC Concrete
CONN Connection
CONT Continuous
COORD Coordinate
CR Cold Rolled
CR Cross Roll
CSK Countersunk
CSMU Calcium Silicate Masonry Unit
CT Centered
C/D Centered
CW Curtain Wall
D Depth
R Detail
DIA Diameter
DM Dimension
DJ Deflection Joint
DL Dead Load
DN Down
DRG Drawing
DS Down Spout
DWGS Drawings
DWLS Dowels
EA Each
EF Each Face
EIPS Exterior Insulation and Finish System
EJ Expansion Joint
EL Elevation
ELEC Electric
ELEV Elevator
EQ Equal
EQUIP Equipment
EW Each Way
EWC Electric Water Cooler
EXP B/LT Expansion Bolt
EXT Exterior
FD Floor Drain
FDN Foundation
FE Fire Extinguisher
FEC Fire Extinguisher Cabinet
FF Finish Floor
FIN Finish
FIN FLR Finish Floor
FLR Floor
FT Foot
FTG Footing
FVC Fire Valve Cabinet
GA Gauge
GALV Galvanized
GB Grade Beam
GL Glass
GND Ground
GR Grade
GYD Gypsum Board
HB Hose Bib
HWD Hardwood
HM Hollow Metal
HOF Top of Footing
HPP High Point
HR Hour
HRS Hatched Stud
HSPK Housekeeping
HT Height
ID Inside Diameter
INSUL Insulation
INT Interior
J Joint
K Kips (1000 LB)
KO Knock-Out
KSF Kips Per Square Foot
L Angle
LAV Lavatory
LD Live Load
LP Live Load
LT Light
MAS Masonry
MATL Material
MAX Maximum
MECH Mechanical
MFG Manufacturer
MIN Minimum
MISC Miscellaneous
MO Masonry Opening
MOD Modified
MSL Mean Sea Level
MTL Metal
N/A Not Applicable
NA Not Available
NIC Not in Contract
NOM Nominal
NS Near Side
NTS Not to Scale
OY Normal Weight Concrete
OA Over All
OC On Center
OD Outside Diam.
OD Overflow Drain
OF Owner Furnished, Contractor Installed
OFI Owner Furnished, Owner Installed
OH Opposite Hand
OPND Opening
OPP Opposite
OSF Outside Face
P Plastic
PCL Plastic Laminated
PC Precast Concrete
PCF Pounds per Cubic Foot
PCNT Penthouse
PL Property Line
PLR Plastic
PLUMB Plumbing
PLYWD Plywood
PP Push Plate
POL Polished
PR Pair
PREFAB Prefabricated
PSF Pounds per Square Foot
PSI Pounds per Square Inch
PT Point
PTD Painted
R Detail
RAD Radius
RCP Reflected Ceiling Plan
RD Roof Drain
REBAR Reinforcing Bar
REF Refer or Reference
REIN Reinforcing
RELOC Relocate/Relocated
REQ'D Required
RVC Recirculated Fire Valve Cab
RM Room
SAB Sound Attenuation Blanket
SECT Section
SHW SHW Shower
SHT Sheet
SIM Similar
SO Structural Opening
SP Stand Pipe
SPEC Specification
SS Stainless Steel
STC Sound Transmission Class
STD Standard
STIFF Stiffener
STR Strip
STL Steel
STRUC Structural
SYM Symmetrical
SYS System
T Tag
TAB Top and Bottom
TC Top of Curb
TEB Telephone
TEMP Temperature
THK Thick
TLT Toilet
TOB Top of Beam
TDC Top of Concrete
TOF Top of Footing
TOP Top of Parapet
TOS Top of Slab
TOSTL Top of Steel
TW Top of Wall
TY Typical
UNL Unless Noted Otherwise
VAR Varies
VCT Vinyl Composition Tile
VERT Vertical
VEST Vestibule
VWC Vinyl Wall Covering
W/ With
W/ Without
W Water
W.P. Waterproofing
WO Wind Load
WP Work Point
WWF Welded Wire Fabric

BUILDING SUMMARY

PROJECT NAME: SUMMERLIN HOSPITAL MEDICAL CENTER
ADDRESS: 827 N. TOWN CENTER, LAS VEGAS, NEVADA 89149
PROPOSED USE: HOSPITAL
APPLICABLE CODES
- BUILDING CODE: 2003 IBC
- MECHANICAL CODE: 2003 UMC
- PLUMBING CODE: 2003 UPC
- ELECTRICAL CODE: 2003 NEC
- FIRE CODE: 2003 IFMA
- LIFE SAFETY CODE: 2003
- ACCESSIBILITY CODE: 2003 IBC CH 11, AMB
- ENERGY CODE: 1998 MODEL ENERGY CODE
- AMB: 1998 A1.1.1
- STATE: 2001
- AMENDMENTS: LAS VEGAS AMENDMENTS
BUILDING PLANNING
OCCUPANCY GROUP: E-2, GROUP II, MIXED OCCUPANCY
TYPE OF CONSTRUCTION
CONSTRUCTION TYPE: I-A, REDUCED TO 1B PER USE OF IBC 603.3.1
- 603.3.1 THE FIRE RESISTANCE RATING REDUCTIONS LISTED IN 603.3.1 AND 603.3.3 SHALL BE
- LIMITED TO BUILDINGS THAT HAVE SPRINKLER SYSTEMS, VALVES EQUIPPED WITH SUPERVISORY
- INITIATING DEVICES AND WATERFLOW-INDICATING DEVICES FOR EACH FLOOR.
GENERAL BUILDING LIMITATIONS
- ALLOWABLE FLOOR AREA UNLIMITED
- ALLOWABLE AREA INCREASES: YES / NO
- HEIGHT INCREASES: YES / NO
- HIGH PRESS. YES / NO
- OCCUPANT LOAD
- EXIT CAPACITY REQUIRED
- EXIT CAPACITY PROVIDED
FIRE PROTECTION SYSTEMS
- FIRE EXTINGUISHING SYSTEM: YES / NO
- STANDPIPE SYSTEM: YES / NO
- SMOKE CONTROL: YES / NO
- SMOKE & HEAT VENTS: YES / NO
SPECIAL INSPECTIONS

INCIDENTAL USE AREAS
THE FOLLOWING ROOMS SHALL BE PROTECTED BY A FIRE BARRIER IN ACCORDANCE WITH TABLE 302.1.1:
CLEAN UTILITY, CLEAN LINEN ROOMS
STORAGE, EQUIPMENT ROOMS OVER 100 SF.
ALL EXIT CORRIDORS SHALL BE CONSTRUCTED AS SMOKE PARTITIONS THAT COMPLY WITH IBC 710.
FIRE RESISTANT CONSTRUCTION FIREPROOFING SCHEDULE

ITEM	REQ'D RATING	CONSTRUCTION
- EXTERIOR WALLS: LOAD BEARING	N/A	
- SHIFTS	NOT RATED	REF A3.01
- TENANT SEPARATION	N/A	
- INTERIOR WALL: LOAD BEARING	N/A	
- COLLUMS	REF A2 SERIES	REF A3.01
- BEAMS	3 HR	UL DESIGN NO. X7D1 REF A3.03
- FLOOR/CEILING	3 HR	UL DESIGN NO. 57D1 REF A3.03
- ROOF/CEILING	2 HR	IBC TABLE 720.1 (3) 1-1.1 - REF A3.03
- ROOF/CEILING	1.5 HR	IBC TABLE 720.1 (3) 12-1.1 - REF A3.03

FIRE PROOFING NOTES
1. ALL FIRE RESISTIVE RATINGS ARE ASSUMED TO BE
THERMALLY UNSTRANSFERRED.
2. ALL BEAMS AND COLUMNS SHALL BE ADJUSTED USING W/D OR A/P
RATIOS TO DETERMINE THE CORRECT FIREPROOFING THICKNESS.

DESIGN WIND PRESSURES					
HEIGHT ABOVE GROUND	WALLS		WALL CORNERS (DISTANCE "Z" FROM BUILDING CORNERS)		
	INWARD	OUTWARD	INWARD	OUTWARD	Z
0'-15'	+14.0 PSF	-21.0 PSF	+14.0 PSF	-38.0 PSF	10'-0"
16'-20'	+15.0 PSF	-21.0 PSF	+15.0 PSF	-38.0 PSF	10'-0"
21'-25'	+15.0 PSF	-21.0 PSF	+15.0 PSF	-38.0 PSF	10'-0"
26'-30'	+15.0 PSF	-21.0 PSF	+15.0 PSF	-38.0 PSF	10'-0"
31'-35'	+16.0 PSF	-21.0 PSF	+16.0 PSF	-38.0 PSF	10'-0"
36'-40'	+16.0 PSF	-21.0 PSF	+16.0 PSF	-38.0 PSF	10'-0"
41'-45'	+16.0 PSF	-21.0 PSF	+16.0 PSF	-38.0 PSF	10'-0"
46'-50'	+16.0 PSF	-21.0 PSF	+16.0 PSF	-38.0 PSF	10'-0"
51'-55'	+17.0 PSF	-21.0 PSF	+17.0 PSF	-38.0 PSF	10'-0"
56'-60'	+17.0 PSF	-21.0 PSF	+17.0 PSF	-38.0 PSF	10'-0"
61'-65'	+17.0 PSF	-21.0 PSF	+17.0 PSF	-38.0 PSF	10'-0"
66'-70'	+17.0 PSF	-21.0 PSF	+17.0 PSF	-38.0 PSF	10'-0"
71'-75'	+17.0 PSF	-21.0 PSF	+17.0 PSF	-38.0 PSF	10'-0"
76'-80'	+17.0 PSF	-21.0 PSF	+17.0 PSF	-38.0 PSF	10'-0"
81'-85'	+17.0 PSF	-21.0 PSF	+17.0 PSF	-38.0 PSF	10'-0"
86'-90'	+17.0 PSF	-21.0 PSF	+17.0 PSF	-38.0 PSF	10'-0"
91'-95'	+17.0 PSF	-21.0 PSF	+17.0 PSF	-38.0 PSF	10'-0"
96'-100'	+17.0 PSF	-21.0 PSF	+17.0 PSF	-38.0 PSF	10'-0"

* REFERENCE A3.01 FOR WIND PRESSURE DIAGRAM

- FLOOR DESIGN: UNIFORM LOADS: 40 PSF + 20 PSF PARTITION LOAD
CONCENTRATED LOADS: 1000 LBS


- ROOF DESIGN: LIVE LOAD: 20 PSF
SNOW LOAD: 2.0 PSF

- WIND DESIGN: BASIC WIND SPEED: 140 MPH
EXPOSURE: II
IMPORTANCE FACTOR: 1.15


- EARTHQUAKE DESIGN: SEISMIC ZONE / GROUP: II

LEGENDS



FLOOR PLAN KEYING LEGEND

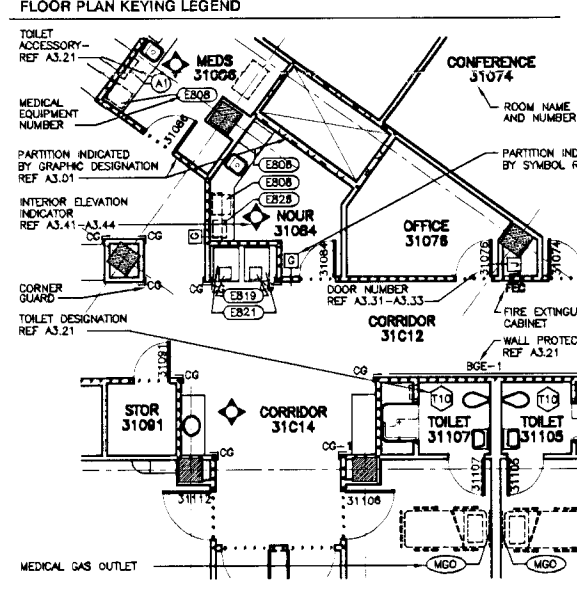

MATERIALS

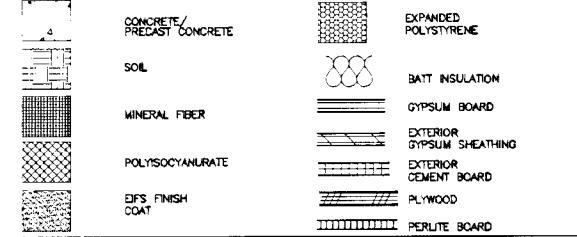


PLAN SYMBOLS

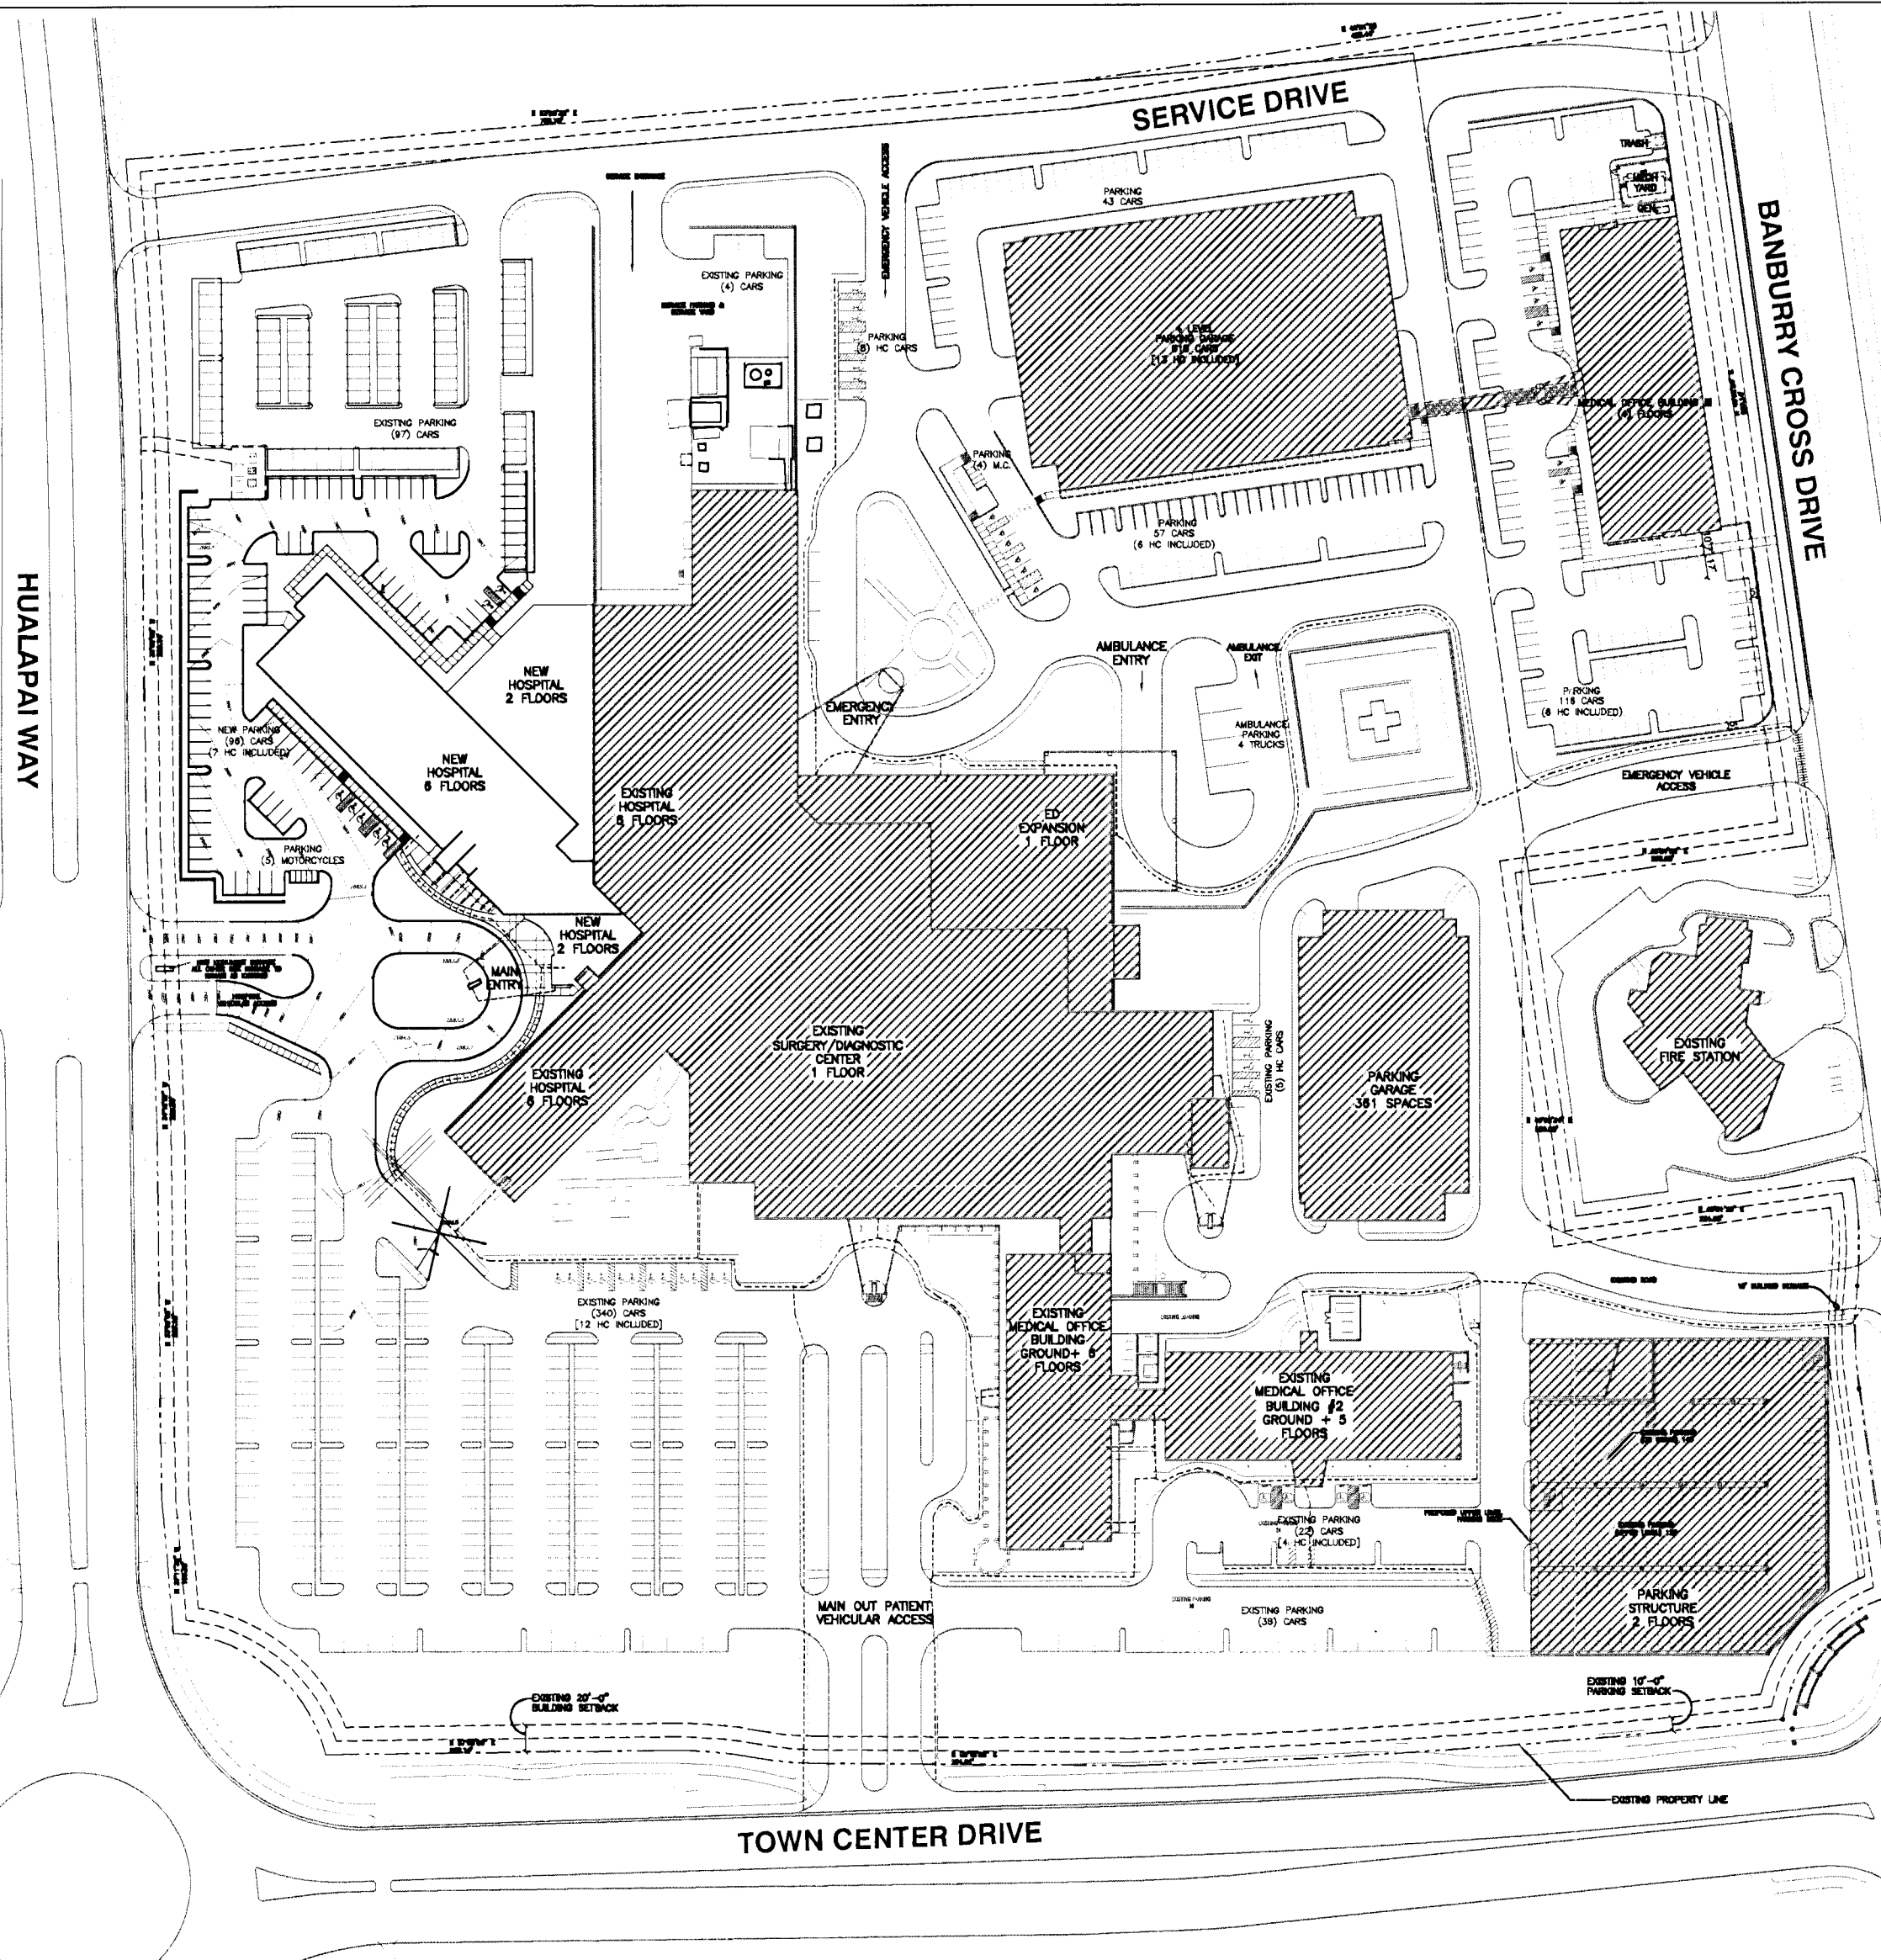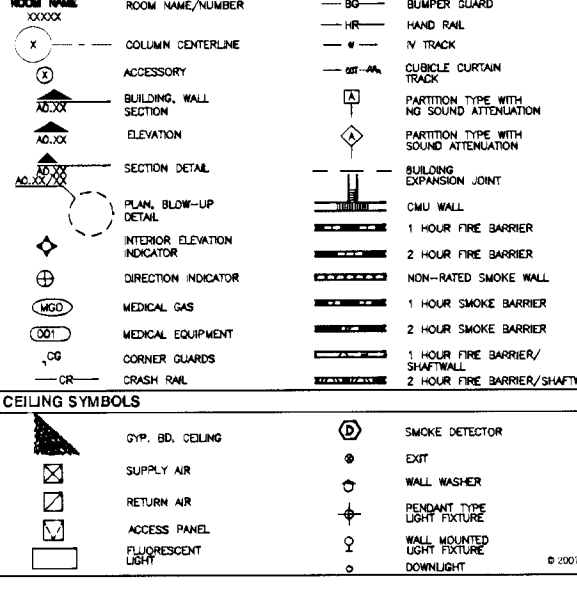

01 ARCHITECTURAL SITE PLAN

1" = 60'-0"

SUMMERLIN DEVELOPMENT UTILITIES	PARKING UTILITIES
FACILITY ON SITE MOB #1 MOB #2 HOSPITAL FUTURE BED TOWER OUTPATIENT PROPOSED MOB TOTAL REQUIRED ACCESSIBLE SPACES: 27 TOTAL NEEDED: 20	STANDARD REQUIRED CALCULATION 117,320sf/200sf 107,000sf/200sf 281,802sf x 1.1 153,802sf x 1.1 40,000sf/200sf 80,000sf/200sf 1968 EXISTING + 96 NEW = 2,065 SPACES (61 HC INCLUDED) TOTAL FUTURE PROVIDED = 1,548 SPACES TOTAL FUTURE PROVIDED = 1,548 SPACES

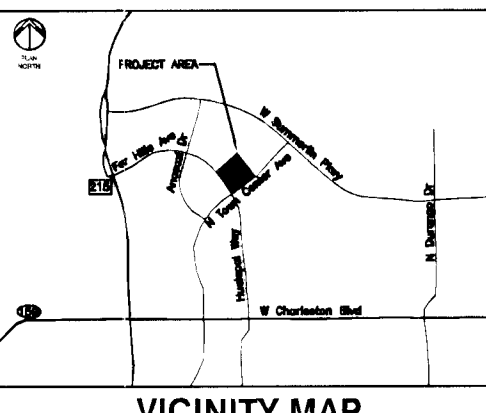

VICINITY MAP

APR 17 2007

DATE: 04/17/2007
BY: J. H. HKS
PROJECT: SUMMERLIN HOSPITAL MEDICAL CENTER
SHEET: A0.01

[illegible]

SYMBOL	BOTANICAL NAME	COMMON NAME	QTY	SIZE	REMARKS
TREES					
	CHITALPA TASIKENTENSIS PINK DAWN	CHITALPA	25	24" BOX	
	CHAMAEDORUS XIMILIS	MED TERRANEAN FAN PALM	2	24" BOX	
	TRAVINS VELLATA RIO GRANDE	RIO GRANDE ASH	2	24" BOX	
	DOHORA SECUNDIFLORA	TEXAS MOUNTAIN LAUREL	6	24" BOX	
EXISTING TREES					
	EXISTING ASH TREE (A-)				SEE PLAN
	EXISTING GRAPE VITIS (G-)				SEE PLAN
	EXISTING OAK				SEE PLAN
	EXISTING DATE PALM (DP-)				SEE PLAN
	EXISTING MED TERRANEAN FAN PALM (MP-)				SEE PLAN
	EXISTING PINE TREE (P-)				SEE PLAN
	EXISTING YUQUETE TREE (Y-)				SEE PLAN
SHRUBS					
	LEUCOPHYLLUM LANGMANIAE RIO BRAVO	RIO BRAVO SAGE	45	5 GAL	
	MYLOSHA COMESTUM COMPACTA	COMPACT MYLOSHA	25	5 GAL	
GROUNDCOVERS					
	LANTANA SPECIES NEAR GOLD	NEAR GOLD LANTANA	83	5 GAL	
	TRACHELOSPERMUM ASIATICUM	ASIATIC LARKINE	324	5 GAL	
ACCENTS					
	AGAVE PARRYI PARRY	PARRY'S AGAVE	3	5 GAL	
	ZABAL RON LONGISSIMUM	SOTOL	33	5 GAL	
	DIPSIS BICOLOR	EVERGREEN R S	4	5 GAL	
	HEPERALOE PARVIFLORA RED	RED YUCCA	330	5 GAL	

1. CONTRACTOR IS RESPONSIBLE TO VERIFY ALL PLANT QUANTITIES. THE PLANT SCHEDULE IS INTENDED AS A REFERENCE ONLY.
2. LANDSCAPE ARCHITECT IS TO APPROVE ALL PLANT MATERIAL PRIOR TO INSTALLATION WITH PRIOR NOTICE OF 40 DAYS.
3. PLANT MATERIAL IS TO HAVE IDENTIFICATION TAGS ON 10% OF THE TOTAL QUANTITY OF EACH SPECIES SHOWING GENUS, SPECIES, VARIETY, ETC.
4. CONTRACTOR TO PROVIDE MATCHING SIZES AND FORMS OF ALL SHRUB SPECIES AS SHOWN ON DRAWINGS.
5. CONTRACTOR TO PROVIDE POSITIVE DRAINAGE AWAY FROM ALL STRUCTURES, WALLS AND ON ALL SIDEWALKS ACCORDING TO ALL CODES REGULATIONS AND REQUIREMENTS.
6. DISCLOSED SOURCE: GRANT, COLOR AND SIZE TO MATCH EXISTING:
WHOLESALE DEALER,
KALAMAZOO MATERIALS, INC.
4075 NORTH DEALE ROAD
TROY, MI 48064
TELEPHONE: (734) 296-1355
CONTACT: CARRISA DALESSIO
7. CONTRACTOR TO PROTECT AND PRESERVE EXISTING LANDSCAPE. ANY PLANT MATERIAL OR LANDSCAPE MATERIALS DAMAGED BY DEMOLITION OR CONSTRUCTION IS TO BE REPLACED AT THE CONTRACTOR'S EXPENSE. CONTRACTOR TO REPLACE DAMAGED PLANT MATERIAL WITH MATERIAL OF THE SAME SIZE, GENUS, SPECIES, FORM, ETC.

5. LANDSCAPE BOLDERWARE TO BE SET IN SHAPE, COLOR TO MATCH OR COMPLEMENT ROCK GROUND COVER. CONTRACTOR TO GRAB 1/4 OF ROCK 4 DIAMETER TO 1 1/2 IN. GRADE. BOLDERS TO BE 2 TO 4 IN DIAMETER. SIZED ACCORDING TO THE FOLLOWING PERCENTAGES:
- | | |
|-------------------------|------------------------------|
| 20% 4" LARGEST DIAMETER | TOTAL QUANTITY OF BOLDERS 23 |
| 40% 3" LARGEST DIAMETER | |
| 40% 2" LARGEST DIAMETER | |

20% 4' LARGEST DIAMETER
40% 3' LARGEST DIAMETER
40% 2' LARGEST DIAMETER

TOTAL QUANTITY OF BOULDERS: 23

AVOID GETTING OVERHEAD
CALL ABE 75 30573


Call
before you
OVERHEAD

1-702-593-6111
SEVEN POWER OVERHEADS AND
MORE



**MWZUNING
& ASSOCIATES**
LANDSCAPE ARCHITECTURE
— LAND PLANNING —

SHEET TITLE
**PRELIMINARY
LANDSCAPE
PLAN**
SHEET NO.

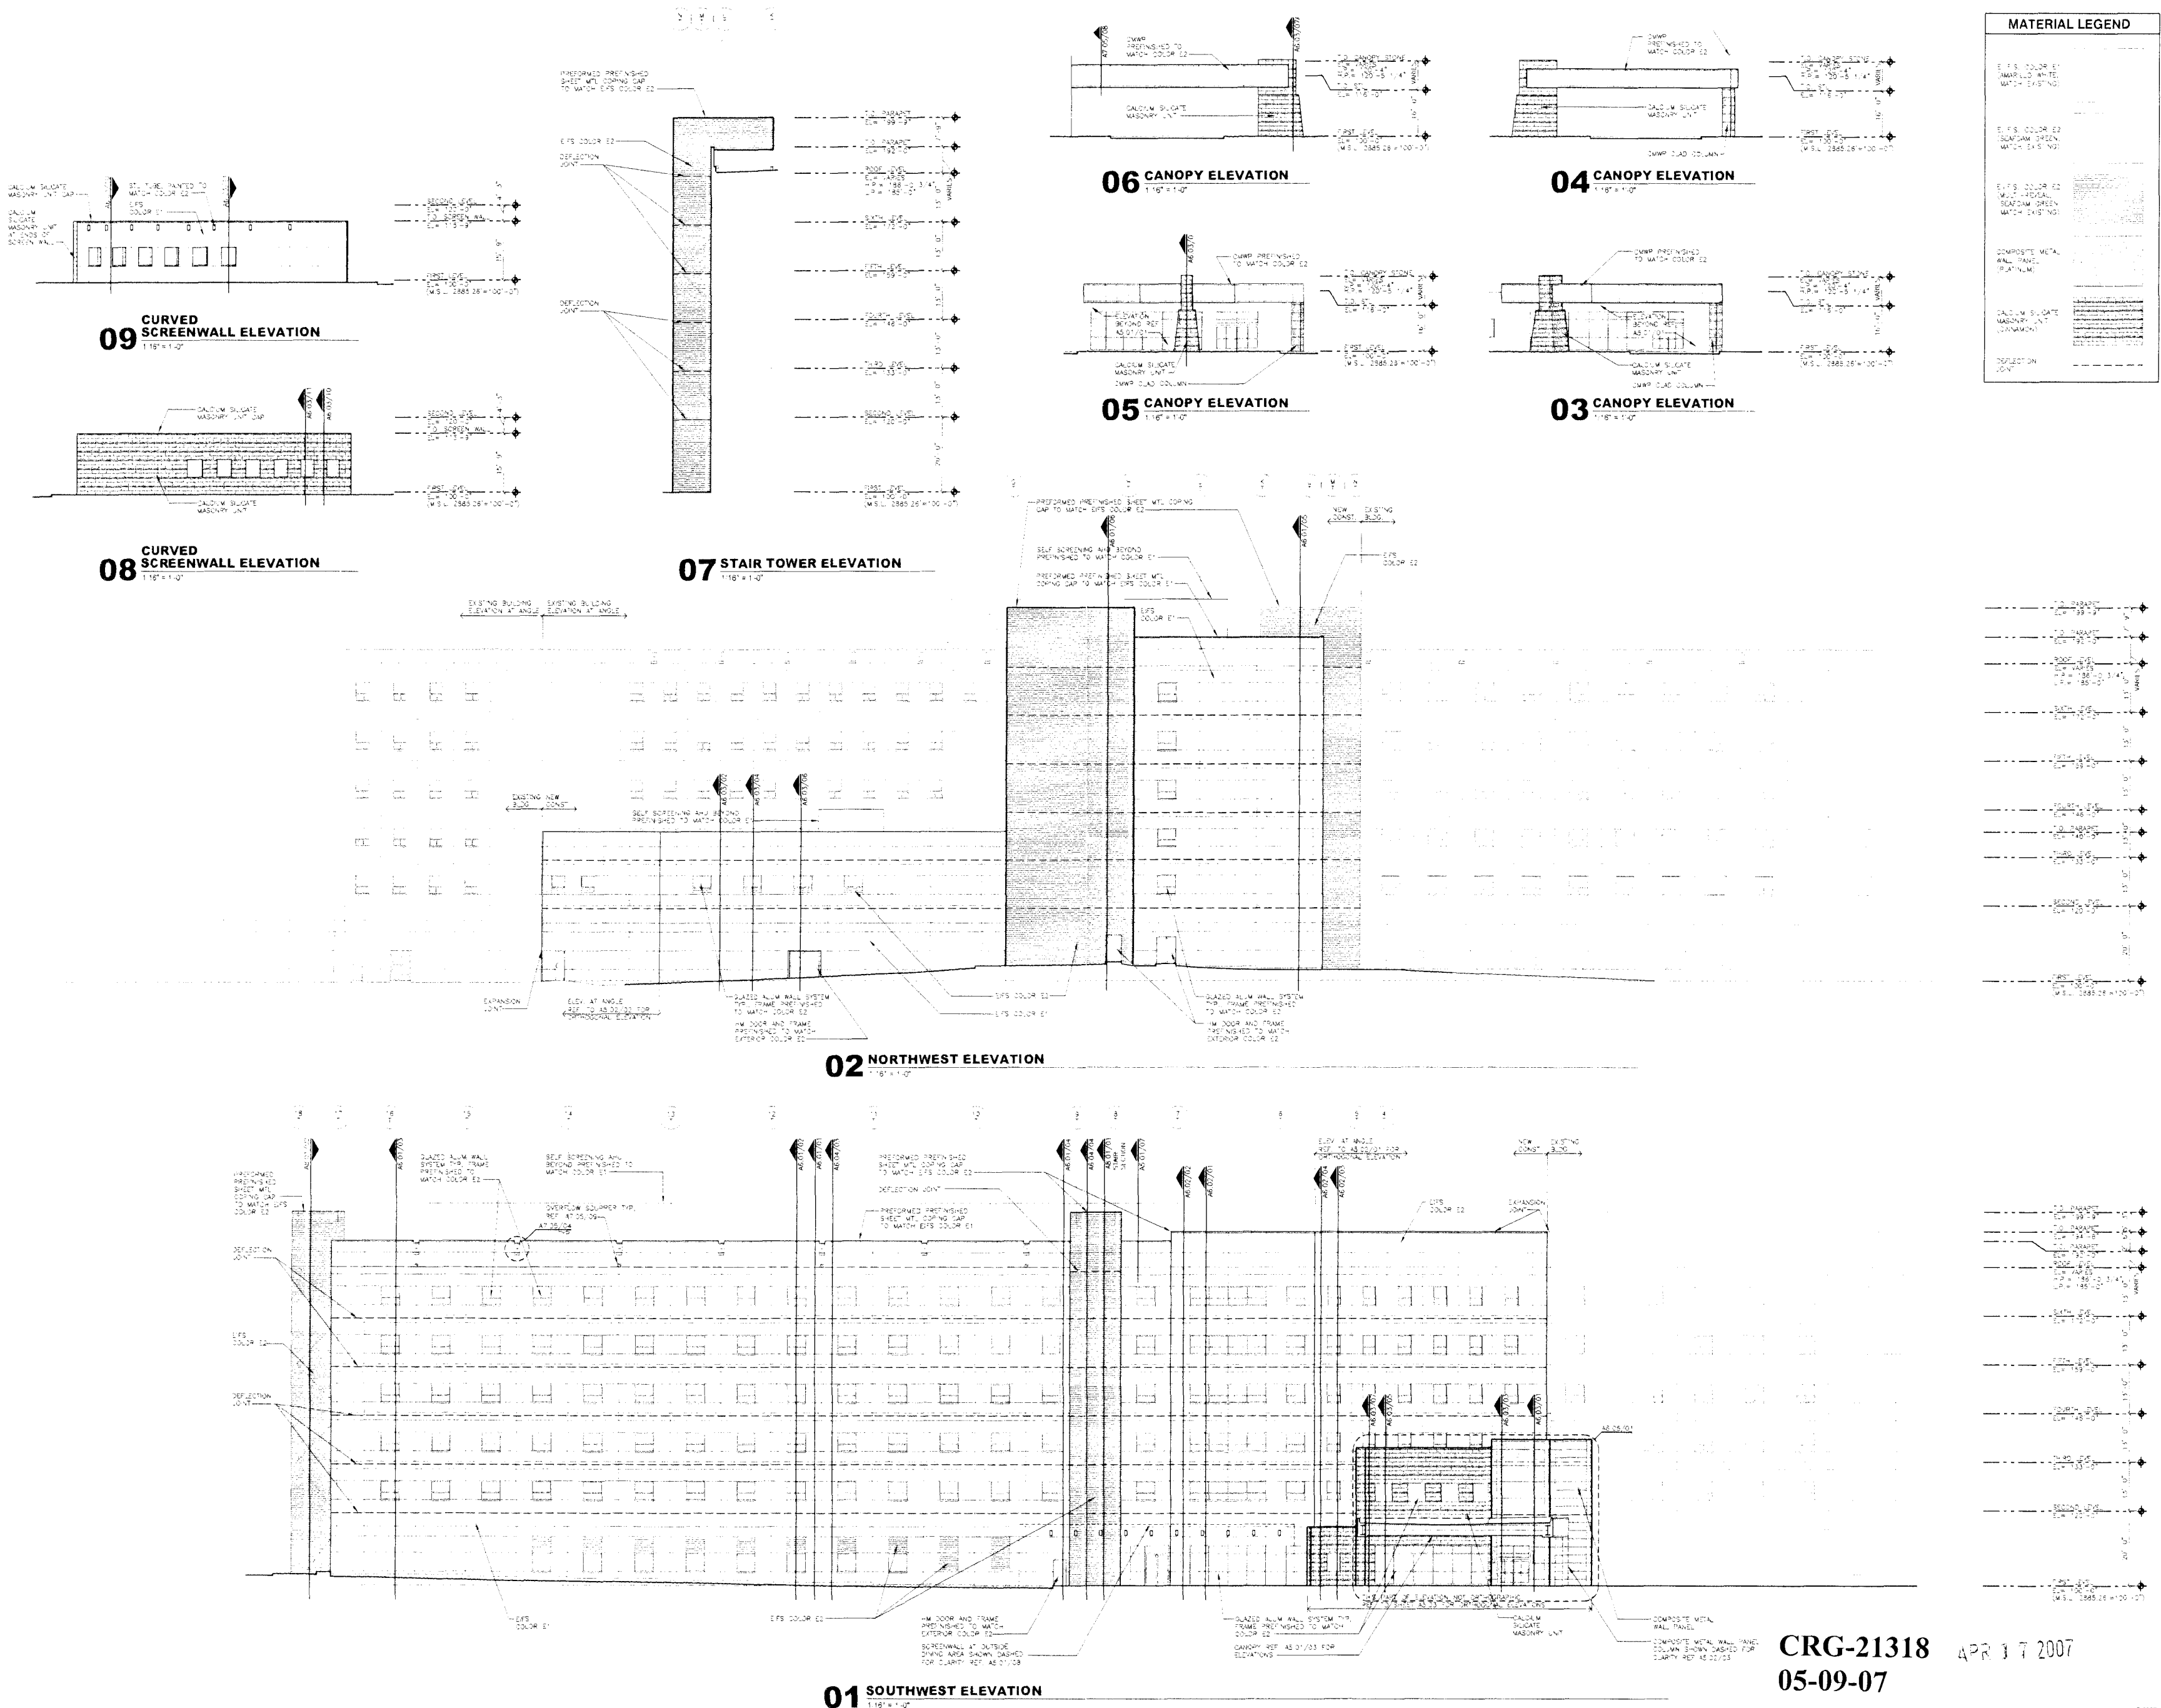

UHS
CLIENT
UHS OF DELAWARE, INC.
367 SOUTH GULPH ROAD
KING OF PRUSSIA, PA 19406
ARCHITECT
HKS ARCHITECTS, INC.
1919 MARSHALL AVENUE
DALLAS, TX 75201-1753
STRUCTURAL ENGINEER
HKS ARCHITECTS, INC.
1919 MARSHALL AVENUE
DALLAS, TX 75201-1753
MEP ENGINEER
CORD PARTNERS
3625 N. HALL ST., SUITE 1300, LB 139
DALLAS, TX 75219
DESIGN CONSULTANT
DESIGN STUDIO, INC.
181 LEVERINGTON AVE.
PHILADELPHIA, PA 19127
CIVIL ENGINEER
LOPEZGARCIA GROUP
1525 MARKET CENTER, SUITE 500
DALLAS, TX 75207
FOOD SERVICE CONSULTANT
SOL, INC.
2200 DTC PARKWAY, SUITE 500
GREENWOOD VILLAGE, CO 80111
LANDSCAPE ARCHITECT
JA ZIMMING AND ASSOCIATES
3191 S. JONES BLVD.
LAS VEGAS, NV 89146


HKS
Summerlin Hospital Bed Addition
Las Vegas, NV

KEY PLAN
1 2 3 4
REVISION
1
2
3
4
5
6
7
8
9
10
HKS PROJECT NUMBER
9942.000
DATE
ISSUE
ISSUE FOR PERMIT
SHEET TITLE
EXTERIOR ELEVATIONS
SHEET NO.
A5.01

CRG-21318
05-09-07
APR 17 2007

Summerlin Hospital Bed Addition Las Vegas, NV

KEY PLAN

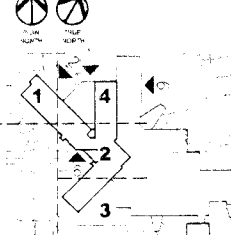

REVISION

NO.	DATE	DESCRIPTION
1	APR 17 2007	CRG-21318
2	05-09-07	

HKS PROJECT NUMBER
9942.000

DATE


ISSUE
ISSUE FOR PERMIT

SHEET TITLE
EXTERIOR ELEVATIONS


SHEET NO.
A5.02

© 2007 HKS, INC.


MATERIAL LEGEND	
E.F.S. COLOR E1 AMARILLO WHITE MATCH EXISTING	
E.F.S. COLOR E2 SEAFOAM GREEN MATCH EXISTING	
E.F.S. COLOR E3 MULTI-REVEAL SEAFOAM GREEN MATCH EXISTING	
COMPOSITE METAL WALL PANEL (PLATINUM)	
CALC. M. SLUATE MASONRY UNIT	
DEFLECTION JOINT	

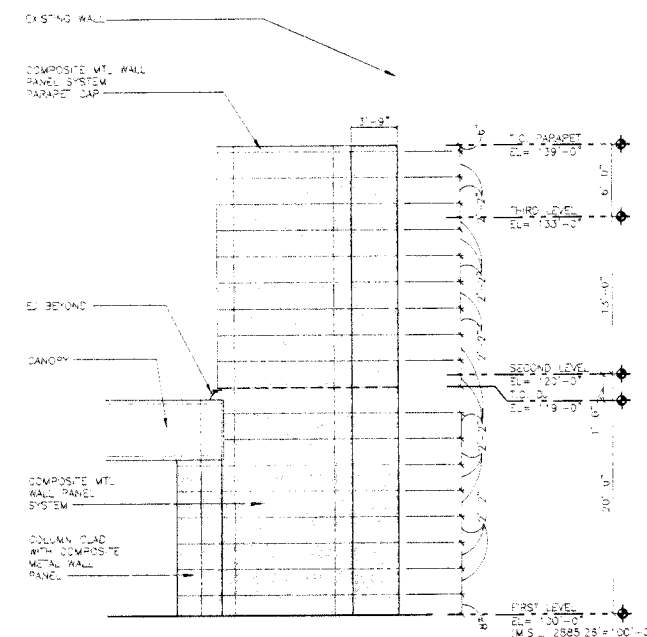


05 SOUTH ELEVATION
1:16" = 1'-0"

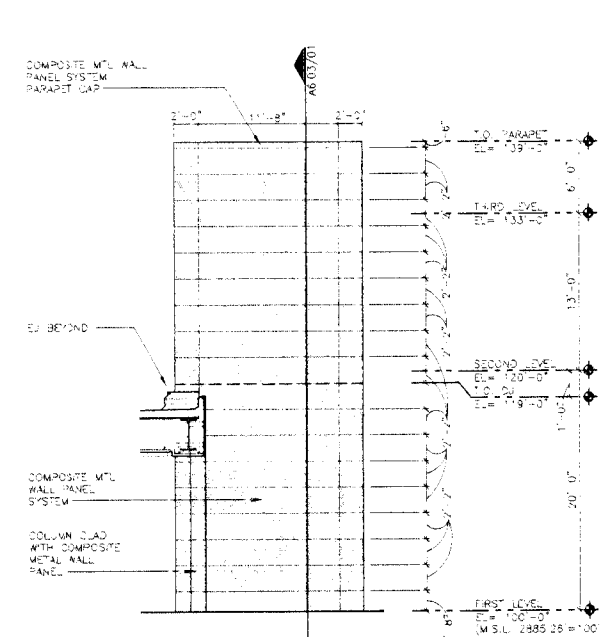


04 SOUTH ELEVATION
1:16" = 1'-0"

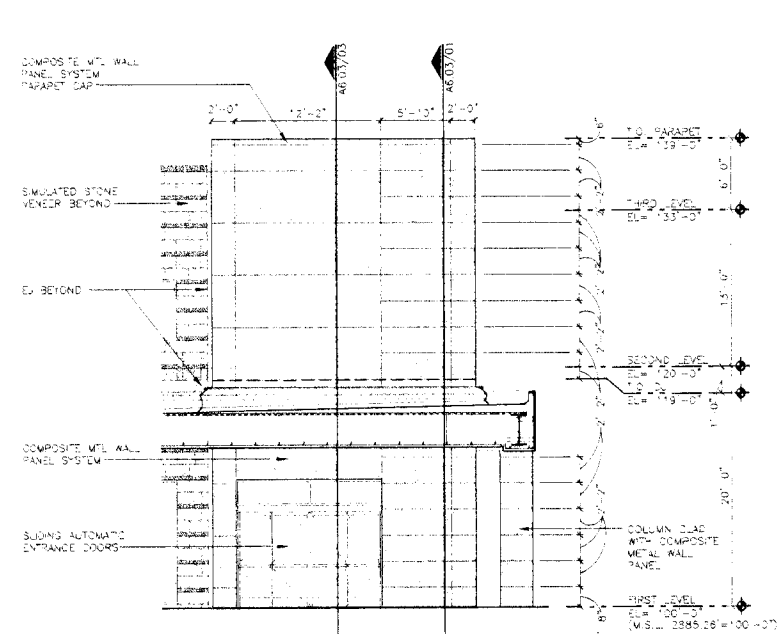


03 SOUTH ELEVATION
1:16" = 1'-0"

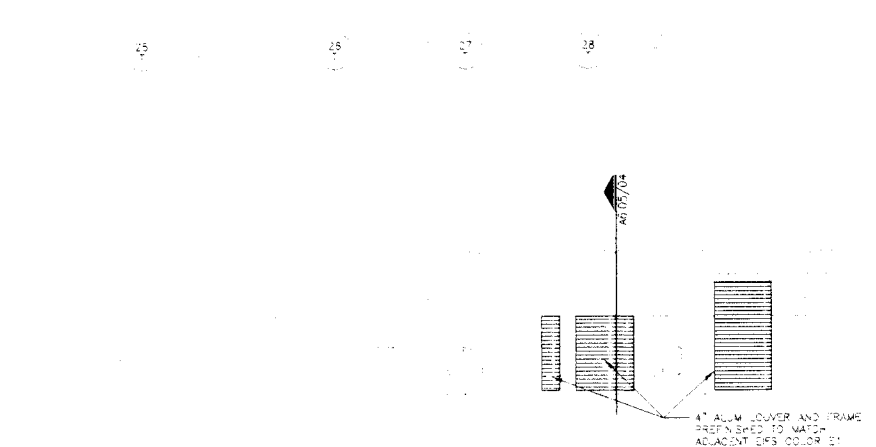


09 ELEVATION OF EXIST WALL WITH NEW LOUVER
1:16" = 1'-0"

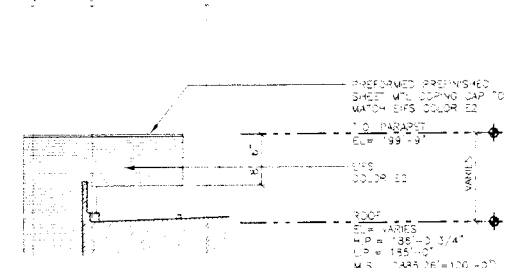


08 STAIR #4 PENTHOUSE ELEVATION
1:16" = 1'-0"

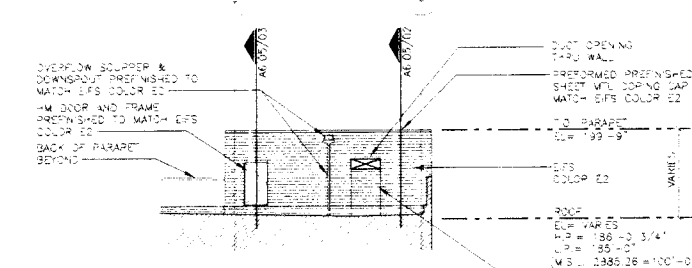


07 STAIR #5 PENTHOUSE ELEVATION
1:16" = 1'-0"

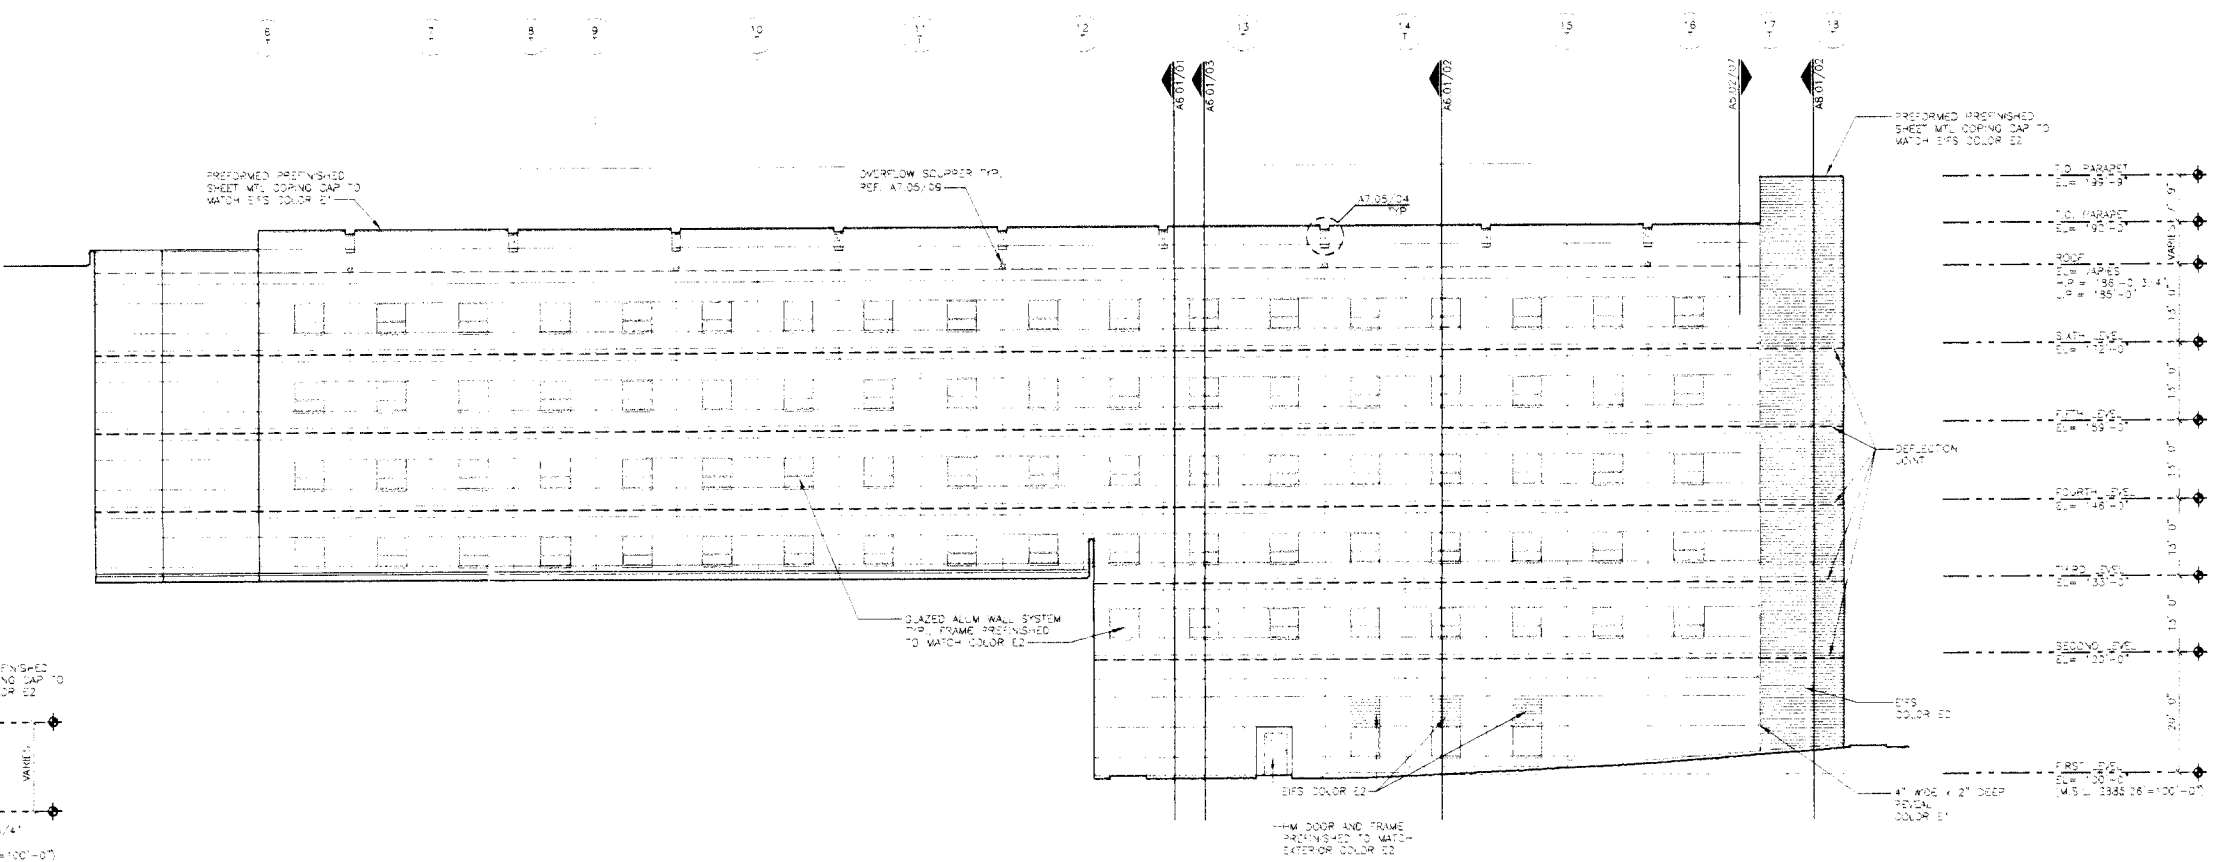

02 NORTHWEST ELEVATION
1:16" = 1'-0"

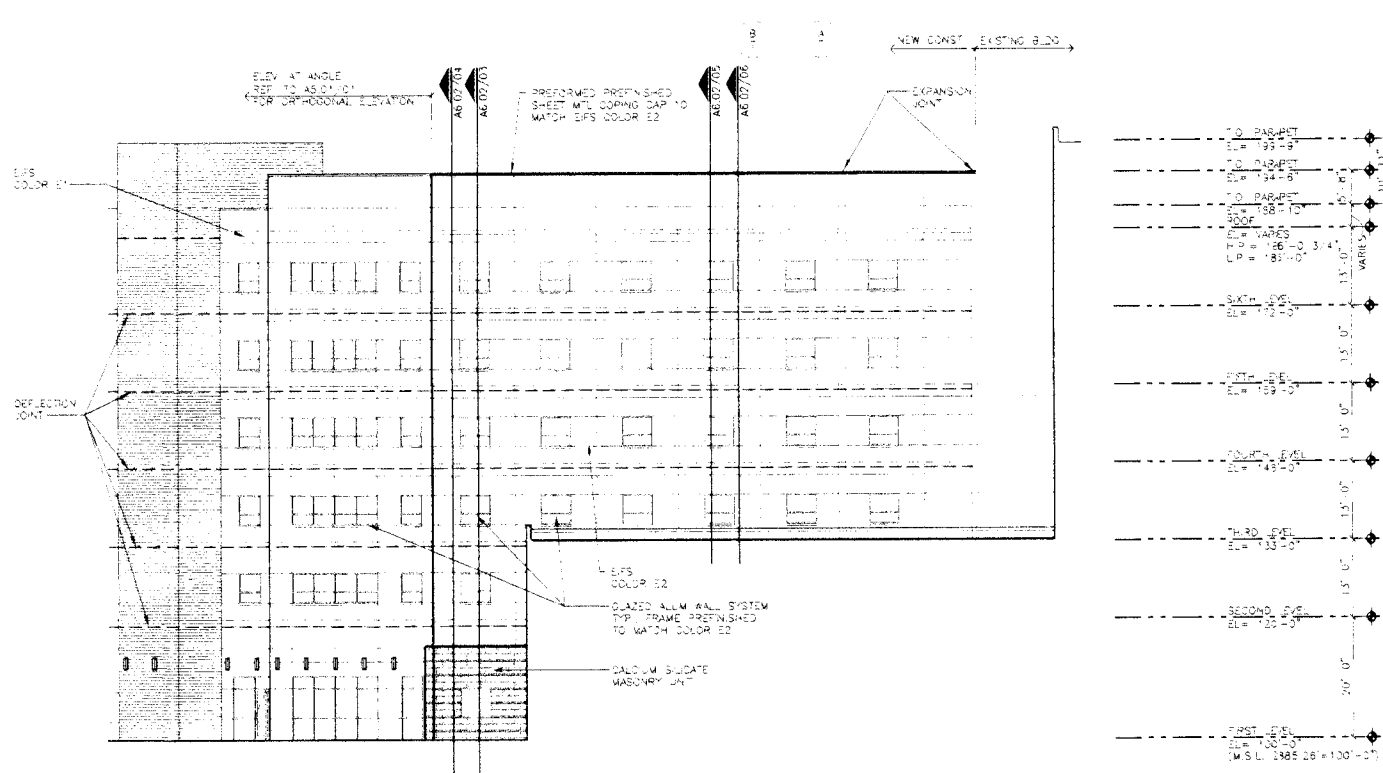

06 SOUTH ELEVATION
1:16" = 1'-0"

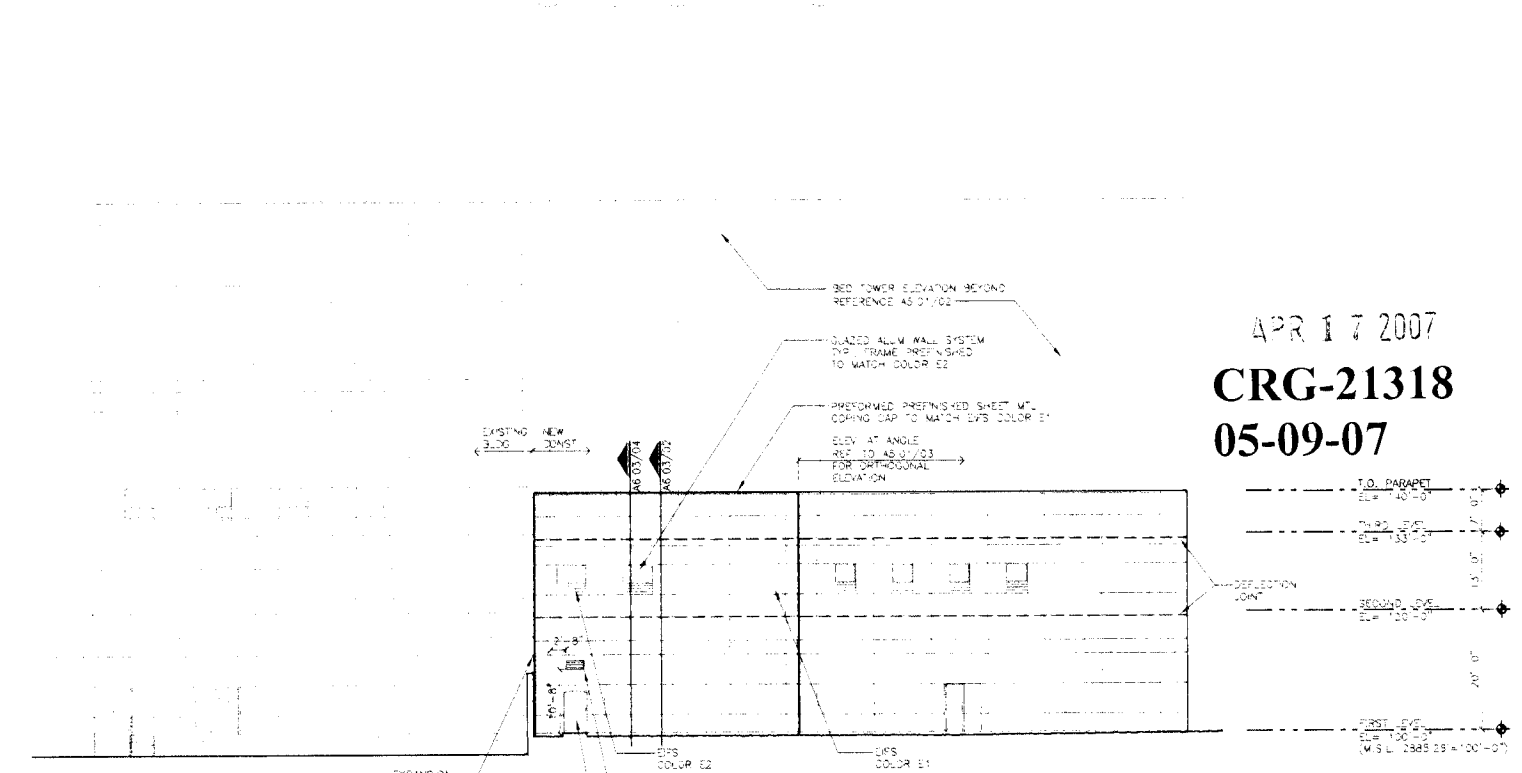

01 NORTH ELEVATION
1:16" = 1'-0"



CLIENT
UHS OF DELAWARE, INC.
367 SOUTH GULPH ROAD
KING OF PRUSSIA, PA 19406

ARCHITECT
HKS ARCHITECTS, INC.
1919 MARKINNEY AVENUE
DALLAS, TX 75201-1753

STRUCTURAL ENGINEER
HKS ARCHITECTS, INC.
1919 MARKINNEY AVE.
DALLAS, TX 75201-1753

MEP ENGINEER
CORD PARTNERS
3625 N. HALL ST., SUITE 1300, LB 139
DALLAS, TX 75219

DESIGN CONSULTANT
DESIGN STUDIO, INC.
181 LEVERINGTON AVE.
PHILADELPHIA, PA 19127

CIVIL ENGINEER
LOPEZGARCIA GROUP
1825 MARKET CENTER, SUITE 500
DALLAS, TX 75207

FOOD SERVICE CONSULTANT
SDI, INC.
5200 DTC PARKWAY, SUITE 500,
GREENWOOD VILLAGE, CO 80111

LANDSCAPE ARCHITECT
JA ZUNING AND ASSOCIATES
3191 S. JONES BLVD
LAS VEGAS, NV 89146



SUMMERLIN HOSPITAL
MEDICAL CENTER
LAS VEGAS, NEVADA

Summerlin Hospital Bed Addition Las Vegas, NV

KEY PLAN



REV. SIGN.

HKS PROJECT NUMBER
9942.000

DATE

ISSUE


SHEET TITLE
**LEVEL ONE
FLOOR PLAN**

SHEET NO.

A1.01

**CRG-21318
05-09-07**

© 2007 HKS, INC.

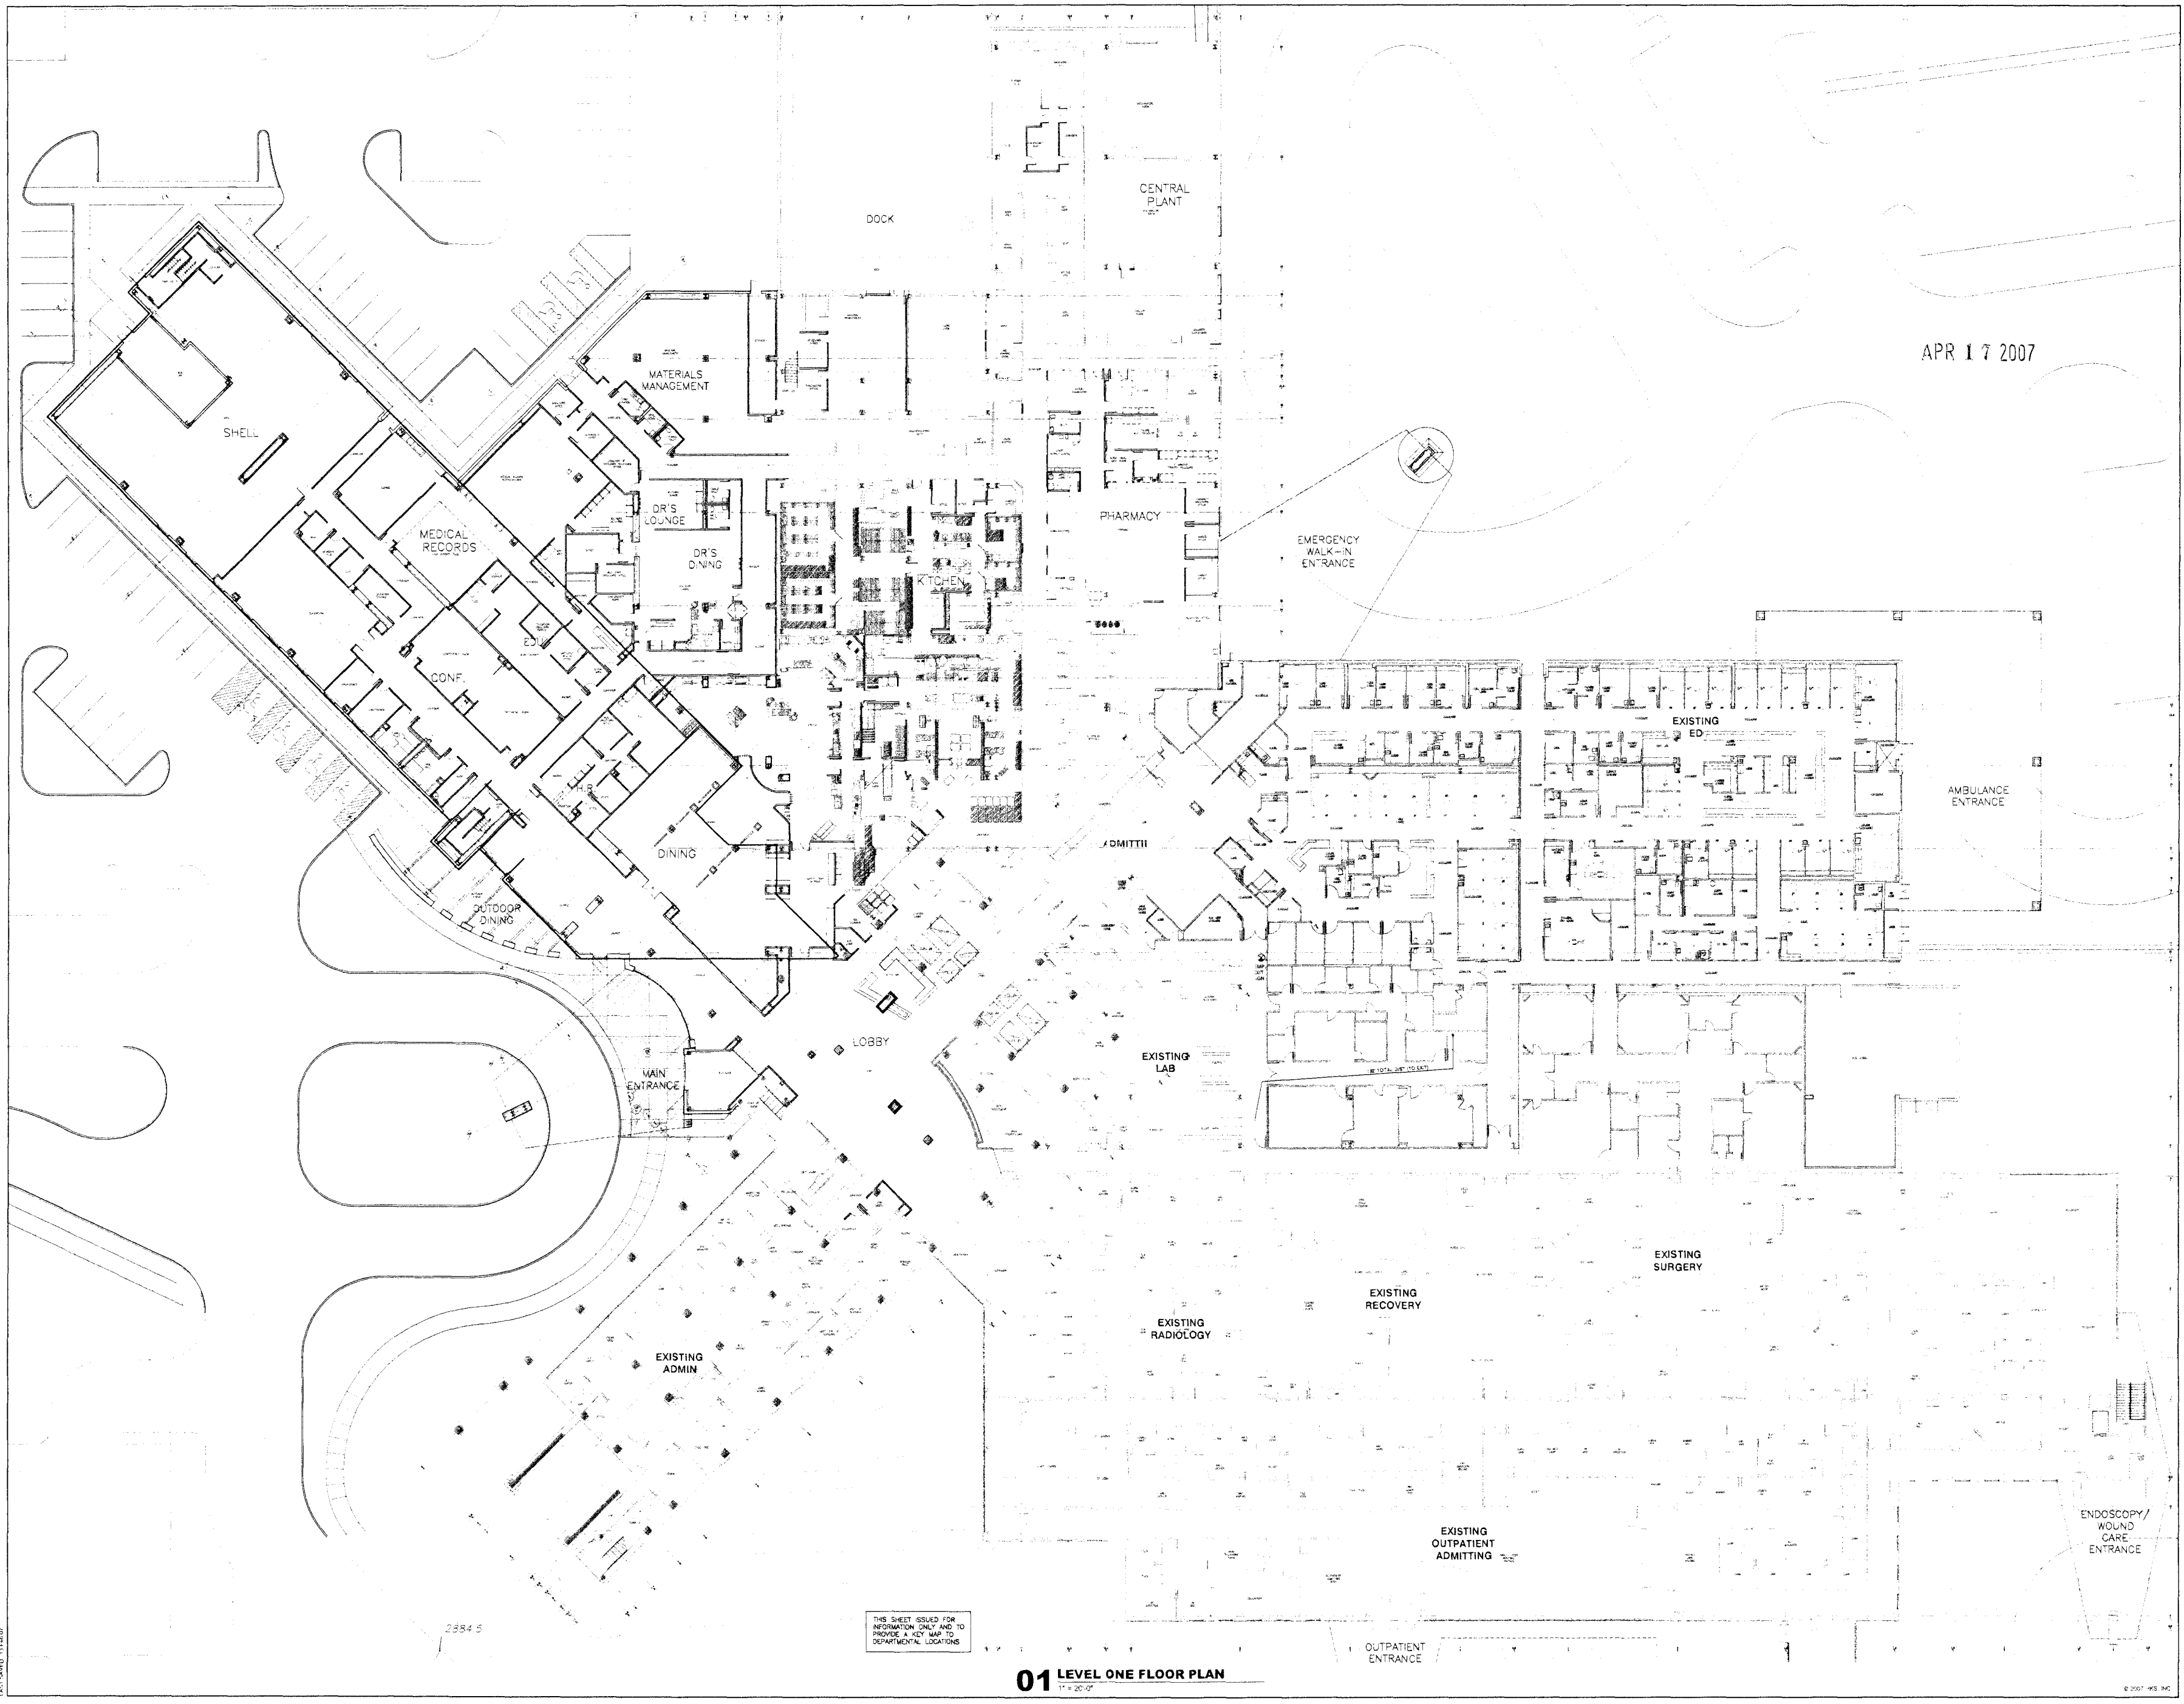

THIS SHEET ISSUED FOR
INFORMATION ONLY AND TO
PROVIDE A KEY MAP TO
DEPARTMENTAL LOCATIONS

01 LEVEL ONE FLOOR PLAN
1" = 20'-0"



CLIENT
UHS OF DELAWARE, INC.
367 SOUTH GULPH ROAD
KING OF PRUSSIA, PA 19406

ARCHITECT
HKS ARCHITECTS, INC.
1919 MCKINNEY AVENUE
DALLAS, TX 75201-1753

STRUCTURAL ENGINEER
HKS ARCHITECTS, INC.
1919 MCKINNEY AVE
DALLAS, TX 75201-1753

MEP ENGINEER
CERO PARTNERS
3625 N. HALL ST., SUITE 1300 LB 138
DALLAS, TX 75219

DESIGN CONSULTANT
DESIGN STUDIO, INC.
161 LEVERINGTON AVE
PHILADELPHIA, PA 19127

CIVIL ENGINEER
LOPEZGARCIA GROUP
1825 MARKET CENTER, SUITE 500
DALLAS, TX 75207

FOOD SERVICE CONSULTANT
SOFI, INC.
5200 DTC PARKWAY, SUITE 500
GREENWOOD VILLAGE, CO 80111

LANDSCAPE ARCHITECT
JW ZUNINO AND ASSOCIATES
3191 S. JONES BLVD
LAS VEGAS, NV 89146



Summerlin Hospital Bed Addition Las Vegas, NV

KEY PLAN



REVISION

HKS PROJECT NUMBER
9942.000


DATE

ISSUE

SHEET TITLE
**LEVEL TWO
FLOOR PLAN**

SHEET NO

A1.02

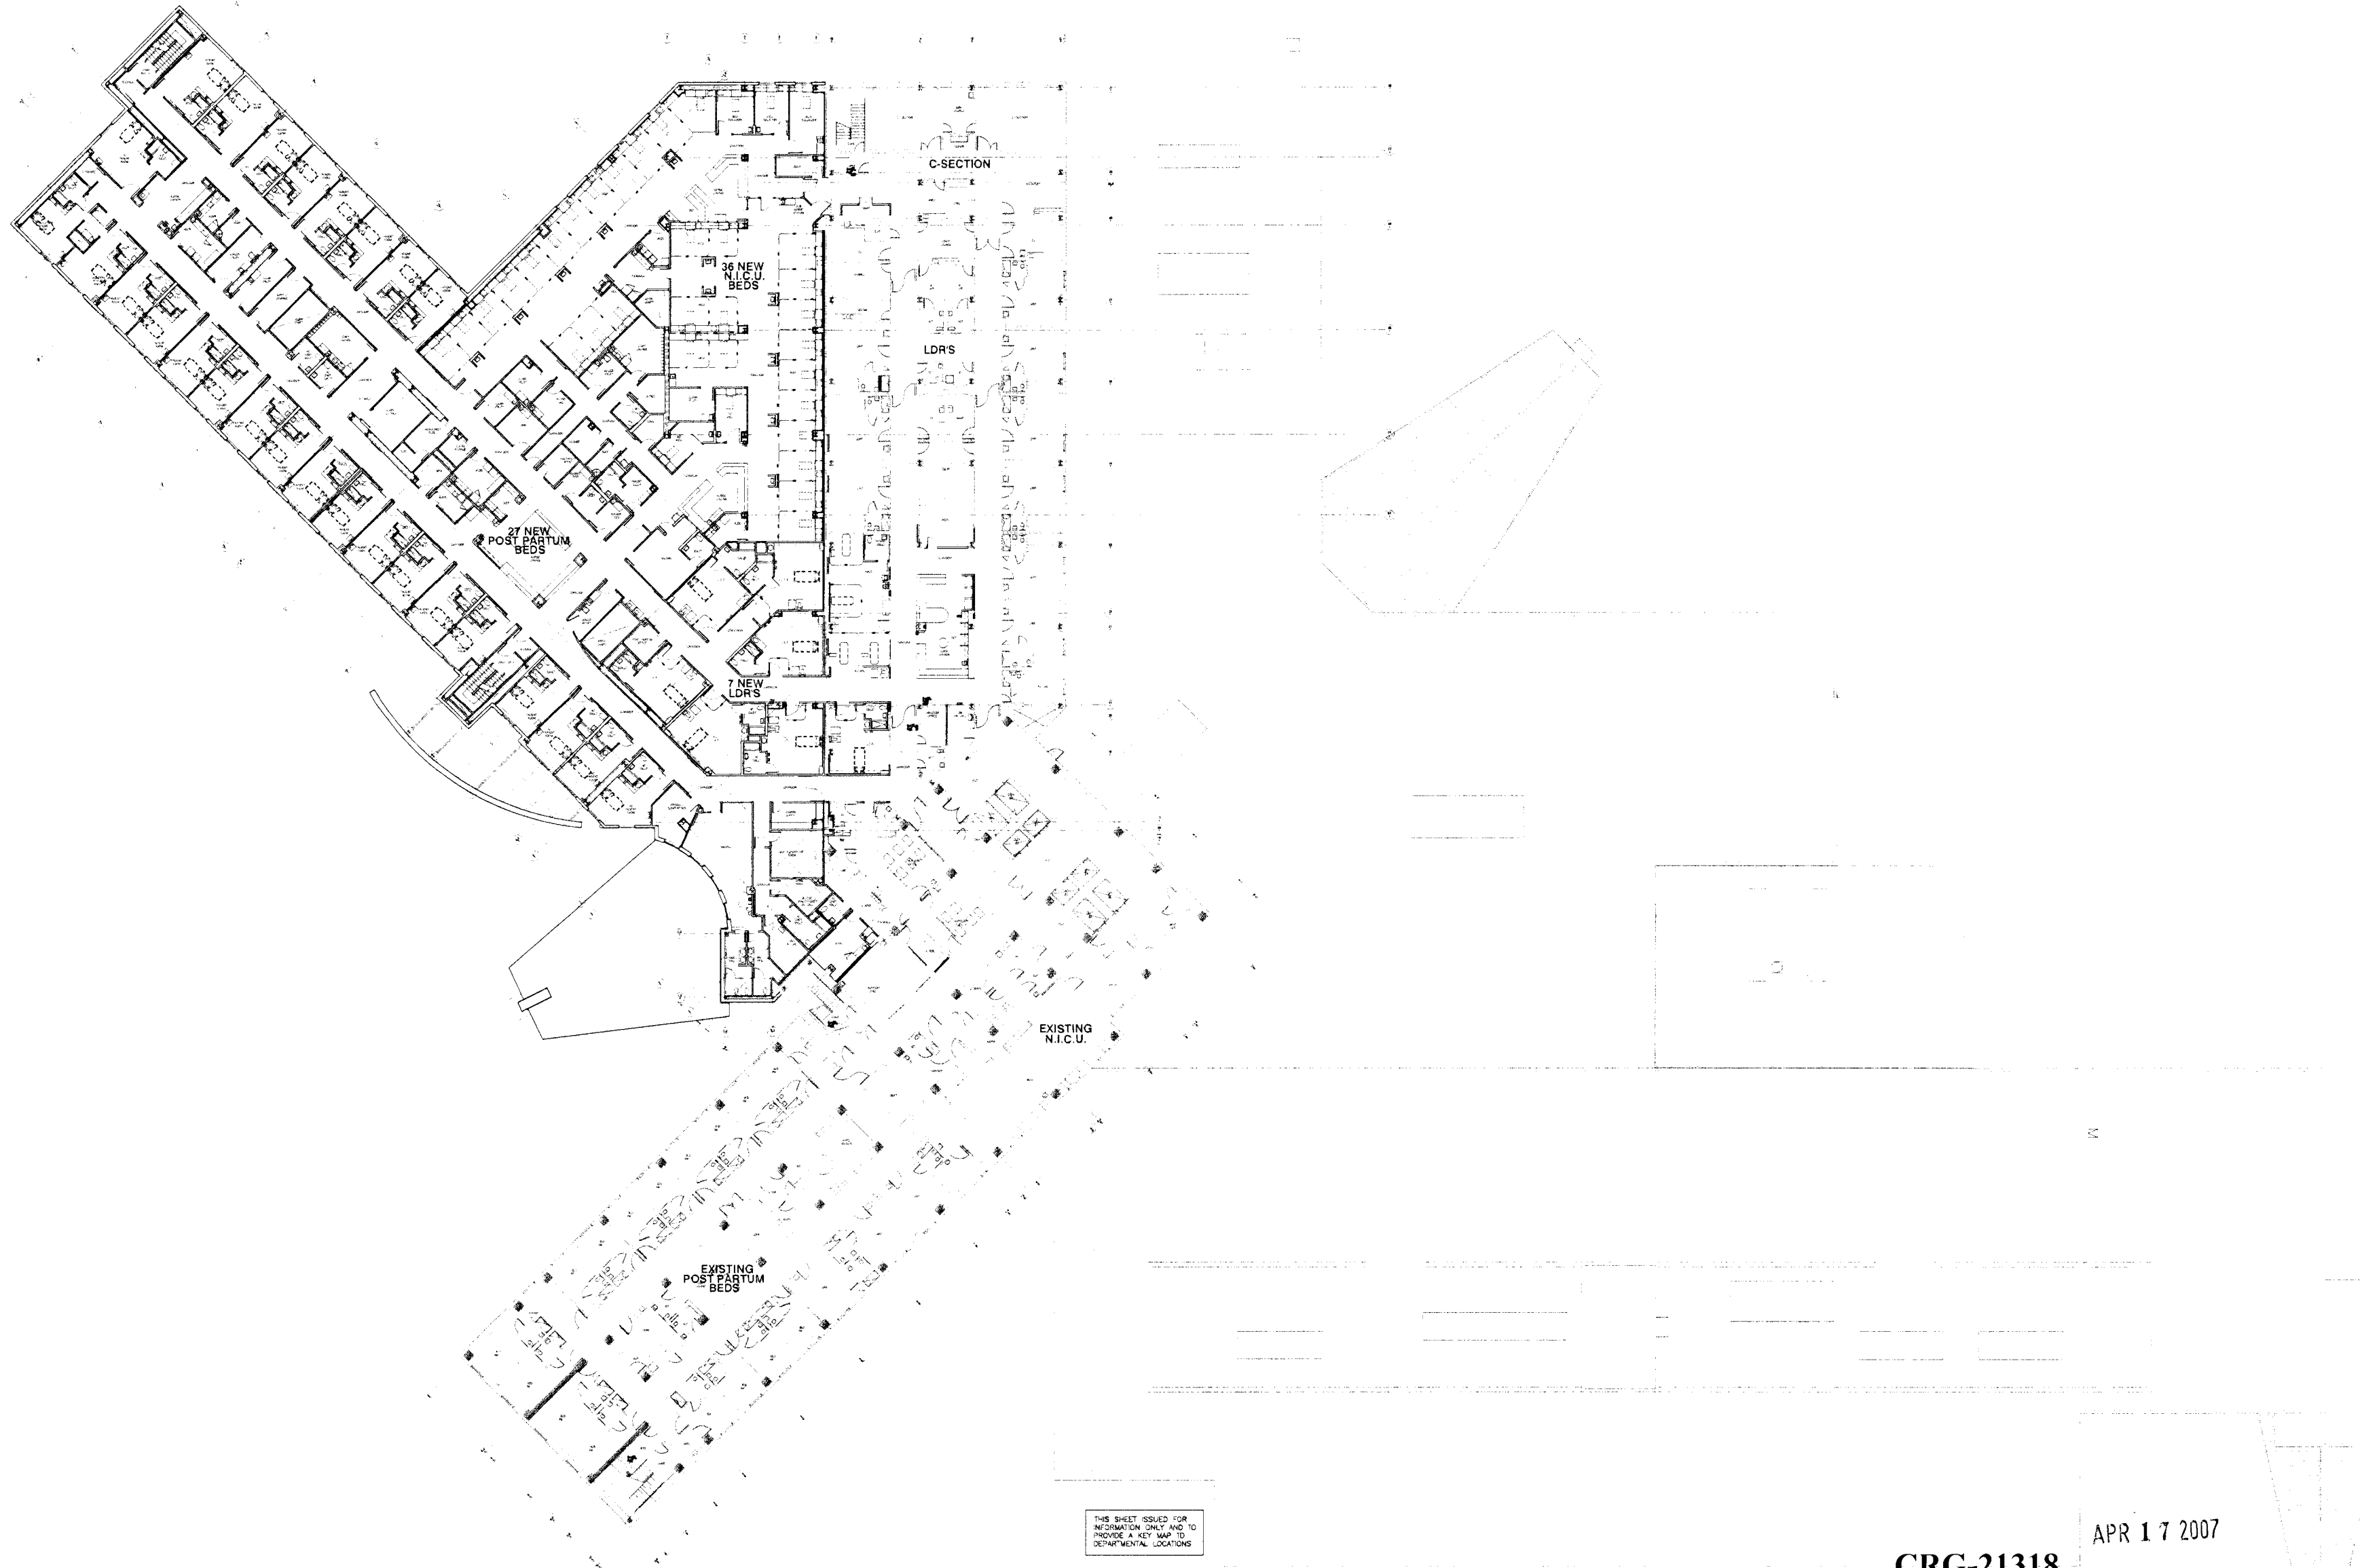

THIS SHEET ISSUED FOR
INFORMATION ONLY AND TO
PROVIDE A KEY MAP TO
DEPARTMENTAL LOCATIONS

01 LEVEL TWO FLOOR PLAN
1" = 20'-0"

CRG-21318
05-09-07

APR 17 2007

© 2007 HKS, INC.



CLIENT
UHS OF DELAWARE, INC.
367 SOUTH GULPH ROAD
KING OF PRUSSIA, PA 19406

ARCHITECT
HKS ARCHITECTS, INC.
1819 MCKINNEY AVENUE
DALLAS, TX 75201-1753

STRUCTURAL ENGINEER
HKS ARCHITECTS, INC.
1819 MCKINNEY AVE
DALLAS, TX 75201-1753

MEP ENGINEER
CORD PARTNERS
3625 N. HALL ST., SUITE 1300 LB 139
DALLAS, TX 75219

DESIGN CONSULTANT
DESIGN STUDIO, INC.
161 LEVERINGTON AVE
PHILADELPHIA, PA 19127

CIVIL ENGINEER
LOPEZGARCIA GROUP
1825 MARKET CENTER, SUITE 500
DALLAS, TX 75207

FOOD SERVICE CONSULTANT
SDI, INC.
5200 DTC PARKWAY, SUITE 500
GREENWOOD VILLAGE, CO 80111

LANDSCAPE ARCHITECT
J.V. ZUNINO AND ASSOCIATES
3141 S. JONES BLVD
LAS VEGAS, NV 89146



Summerlin Hospital Bed Addition Las Vegas, NV

KEY PLAN



REVISION

HKS PROJECT NUMBER

9942.000

DATE


ISSUE

SHEET TITLE

LEVEL THREE AND
LEVEL FOUR
FLOOR PLANS

SHEET NO

A1.03

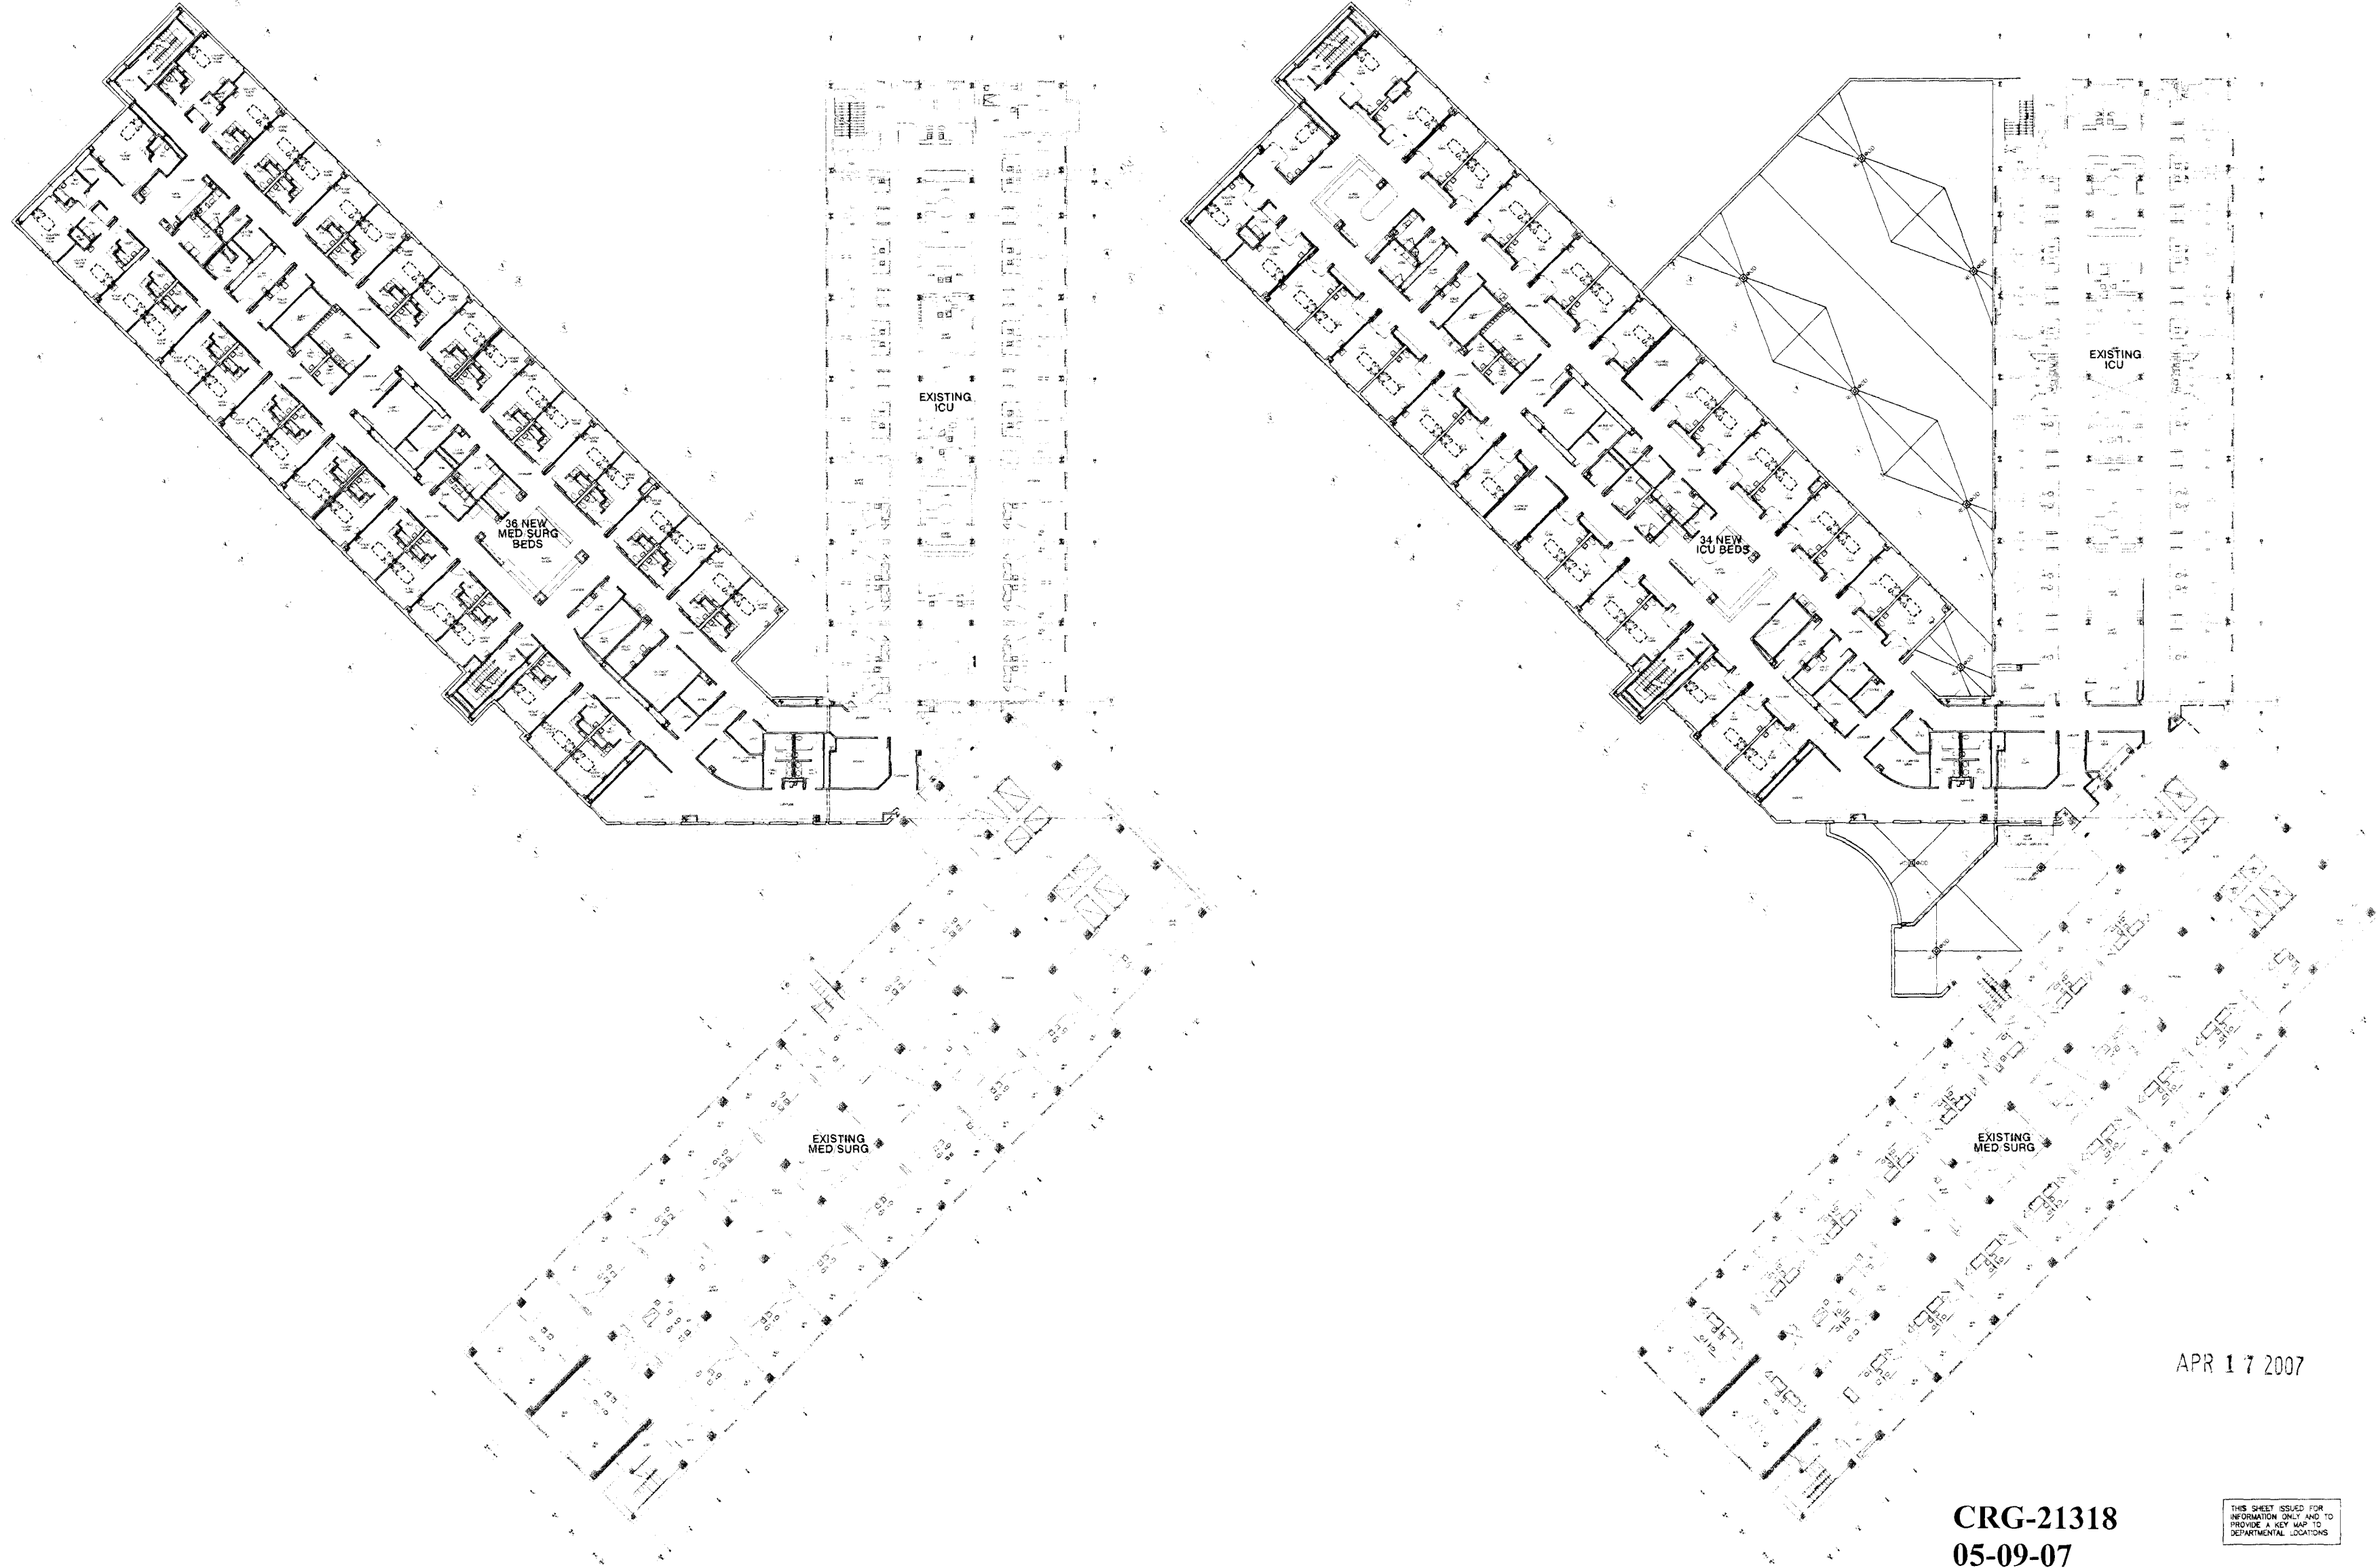

02 LEVEL FOUR FLOOR PLAN
1" = 20'-0"

01 LEVEL THREE FLOOR PLAN
1" = 20'-0"

CRG-21318
05-09-07

THIS SHEET ISSUED FOR
INFORMATION ONLY AND TO
PROVIDE A KEY MAP TO
DEPARTMENTAL LOCATIONS

APR 17 2007

© 2007 HKS, INC.

10/20/06 HKS ARCHITECTS, INC.
1819 MCKINNEY AVENUE
DALLAS, TX 75201-1753
10/20/06 HKS ARCHITECTS, INC.
1819 MCKINNEY AVENUE
DALLAS, TX 75201-1753



CLIENT
UHS OF DELAWARE, INC.
367 SOUTH GULPH ROAD
KING OF PRUSSIA, PA 19406

ARCHITECT
HKS ARCHITECTS, INC.
1915 MCKINNEY AVENUE
DALLAS, TX 75201-1753

STRUCTURAL ENGINEER
HKS ARCHITECTS, INC.
1915 MCKINNEY AVE.
DALLAS, TX 75201-1753

MEP ENGINEER
CORD PARTNERS
3025 N. HALL ST., SUITE 1300 LB 139
DALLAS, TX 75219

DESIGN CONSULTANT
DESIGN STUDIO, INC.
161 LEVERINGTON AVE
PHILADELPHIA, PA 19127


CIVIL ENGINEER
CORREZGARCIA GROUP
1822 MARKET CENTER, SUITE 500
DALLAS, TX 75207

FOOD SERVICE CONSULTANT
SOI, INC.
3000 D'O PARKWAY, SUITE 500
GREENWOOD VILLAGE, CO 80111

LANDSCAPE ARCHITECT
JAY ZAVING AND ASSOCIATES
3191 S. JONES BLVD.
LAS VEGAS, NV 89146



Summerlin Hospital Bed Addition Las Vegas, NV

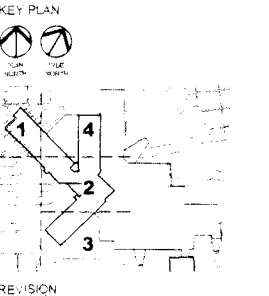

REVISION

HKS PROJECT NUMBER

9942.000

DATE

2007.04.17

ISSUE

ISSUE FOR PERMIT

SHEET TITLE

PARTIAL LEVEL ONE
FLOOR PLAN

SHEET NO.

A2.11

CRG-21318
05-09-07

APR 17 2007


GENERAL NOTES
1. FLOOR PLAN LIVING LEGEND LOCATED ON SHEET A2.01
2. REFERENCE A2.01 FOR PARTITION INFORMATION AND DETAILS
3. REFERENCE A2.01 FOR DOOR INFORMATION AND DETAILS
4. REFERENCE A2.01 FOR CLOSET INFORMATION AND DETAILS
5. REFERENCE SHEETS A2.41-A2.44 FOR INTERIOR ELEVATIONS AND CASWORK

MATCH LINE
REF. A2.12

01 PARTIAL LEVEL ONE FLOOR PLAN

© 2007 HKS, INC.

MATCHLINE
REF. A2.11

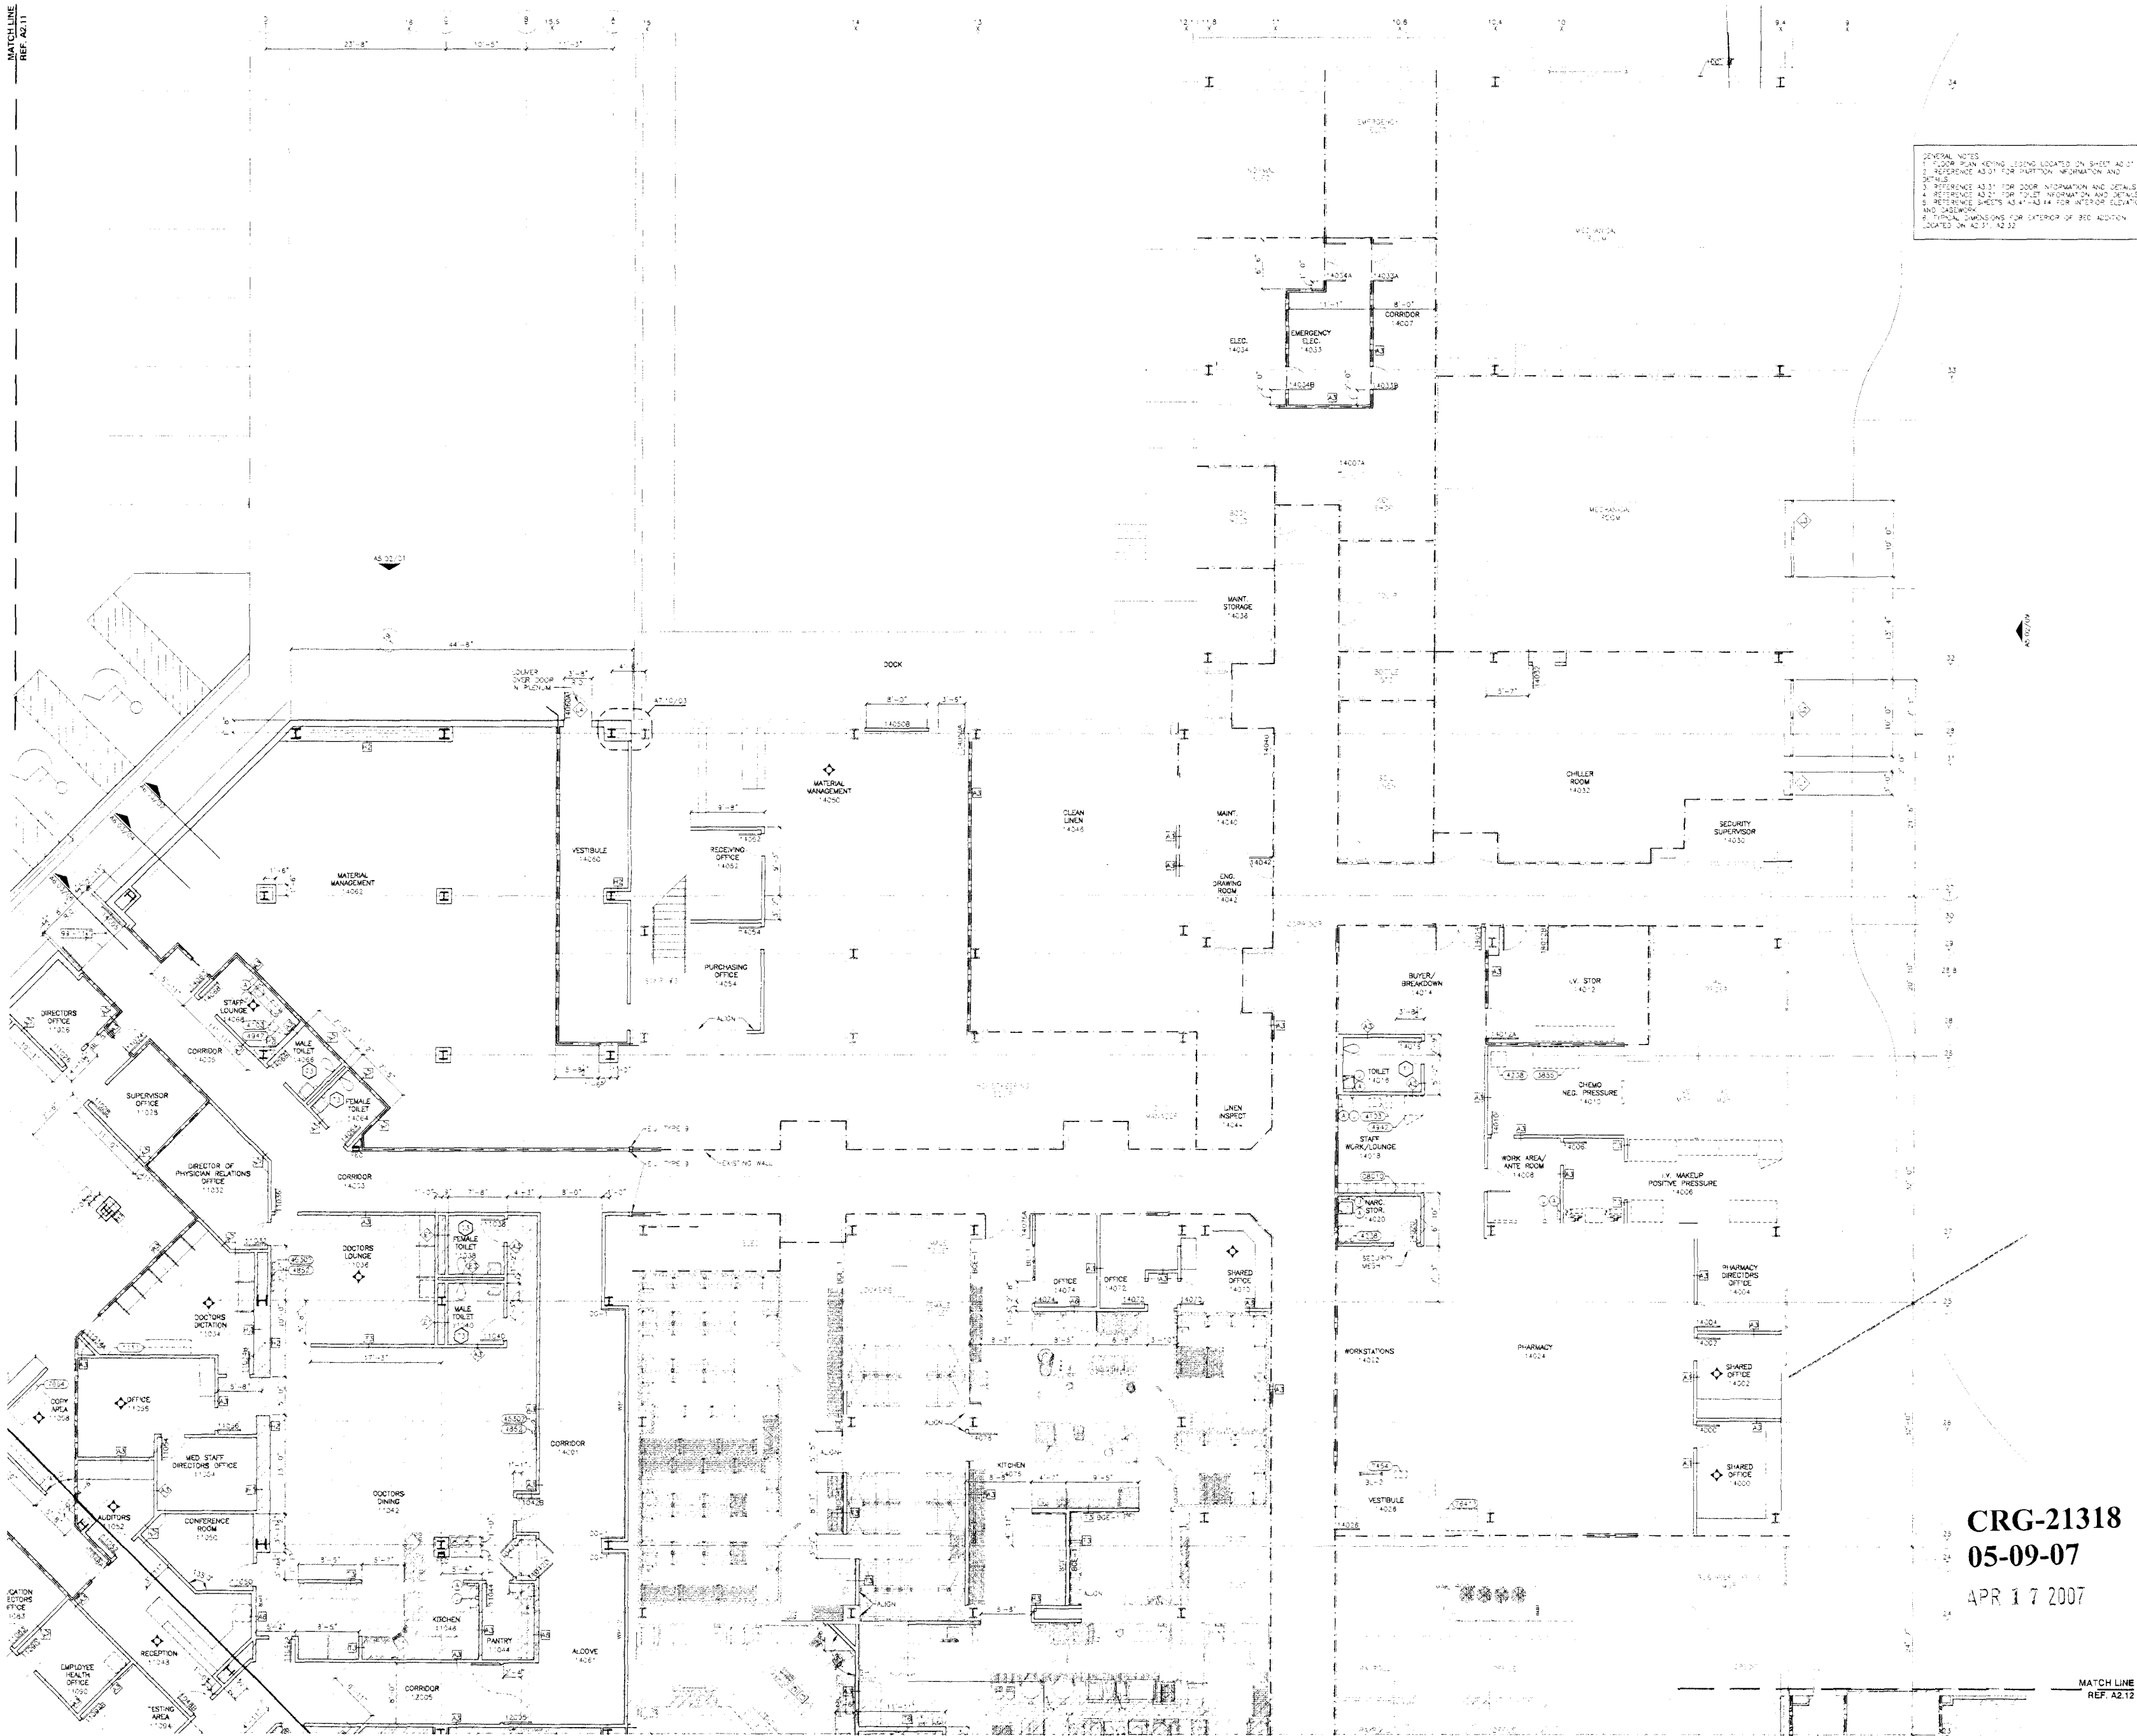

01 PARTIAL LEVEL ONE FLOOR PLAN
1" = 8' 0"



CLIENT
UHS OF DELAWARE, INC.
387 SOUTH GULPH ROAD
KING OF PRUSSIA, PA 19406

ARCHITECT
HKS ARCHITECTS, INC.
1919 MCKINNEY AVENUE
DALLAS, TX 75201-1753

STRUCTURAL ENGINEER
HKS ARCHITECTS, INC.
1919 MCKINNEY AVE
DALLAS, TX 75201-1753

MEP ENGINEER
CORD PARTNERS
3625 N. HALL ST., SUITE 1300 LB 139
DALLAS, TX 75219

DESIGN CONSULTANT
DESIGN STUDIO, INC.
181 LEVERINGTON AVE
PHILADELPHIA, PA 19127

CIVIL ENGINEER
LOPEZGARCIA GROUP
1825 MARKET CENTER, SUITE 500
DALLAS, TX 75207


FOOD SERVICE CONSULTANT
SDI, INC.
5200 DTC PARKWAY, SUITE 500
GREENWOOD VILLAGE, CO 80111

LANDSCAPE ARCHITECT
JW ZUNINO AND ASSOCIATES
3191 S. JONES BLVD
LAS VEGAS, NV 89146



SUMMERLIN HOSPITAL
MEDICAL CENTER
LAS VEGAS, NEVADA

Summerlin Hospital Bed Addition Las Vegas, NV

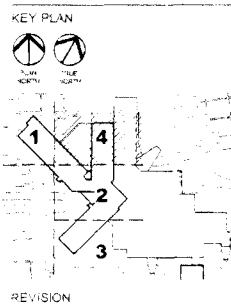

HKS PROJECT NUMBER
9942.000

DATE

ISSUE
ISSUE FOR PERMIT

SHEET TITLE
PARTIAL LEVEL ONE
FLOOR PLAN

SHEET NO.

A2.14

© 2007 HKS, INC.



CLIENT
UHS OF DELAWARE, INC.
367 SOUTH QUINN ROAD
KING OF PRUSSIA, PA 19406

ARCHITECT
HKS ARCHITECTS, INC.
1919 MCKINNEY AVENUE
DALLAS, TX 75201-1753

STRUCTURAL ENGINEER
HKS ARCHITECTS, INC.
1919 MCKINNEY AVE
DALLAS, TX 75201-1753

MEP ENGINEER
GORD PARTNERS
3615 N. HALL ST. SUITE 1300 LB 139
DALLAS, TX 75219

DESIGN CONSULTANT
DESIGN STUDIO, INC.
181 LEVERINGTON AVE
PHILADELPHIA, PA 19127


CIVIL ENGINEER
JOPEZGARCIA GROUP
1825 MARKET CENTER, SUITE 500
DALLAS, TX 75207

FOOD SERVICE CONSULTANT
SOL, INC.
5300 DTC PARKWAY, SUITE 500
GREENWOOD VILLAGE, CO 80111

LANDSCAPE ARCHITECT
JAY ZIMINO AND ASSOCIATES
3191 S. JONES BLVD.
LAS VEGAS, NV 89146



Summerlin Hospital Bed Addition Las Vegas, NV

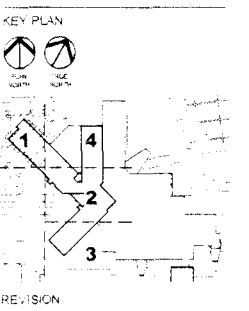

REVISION

HKS PROJECT NUMBER
9942.000


DATE

ISSUE
ISSUE FOR PERMIT

SHEET TITLE
**PARTIAL LEVEL TWO
FLOOR PLAN**

SHEET NO.
A2.21

© 2007 HKS, INC.

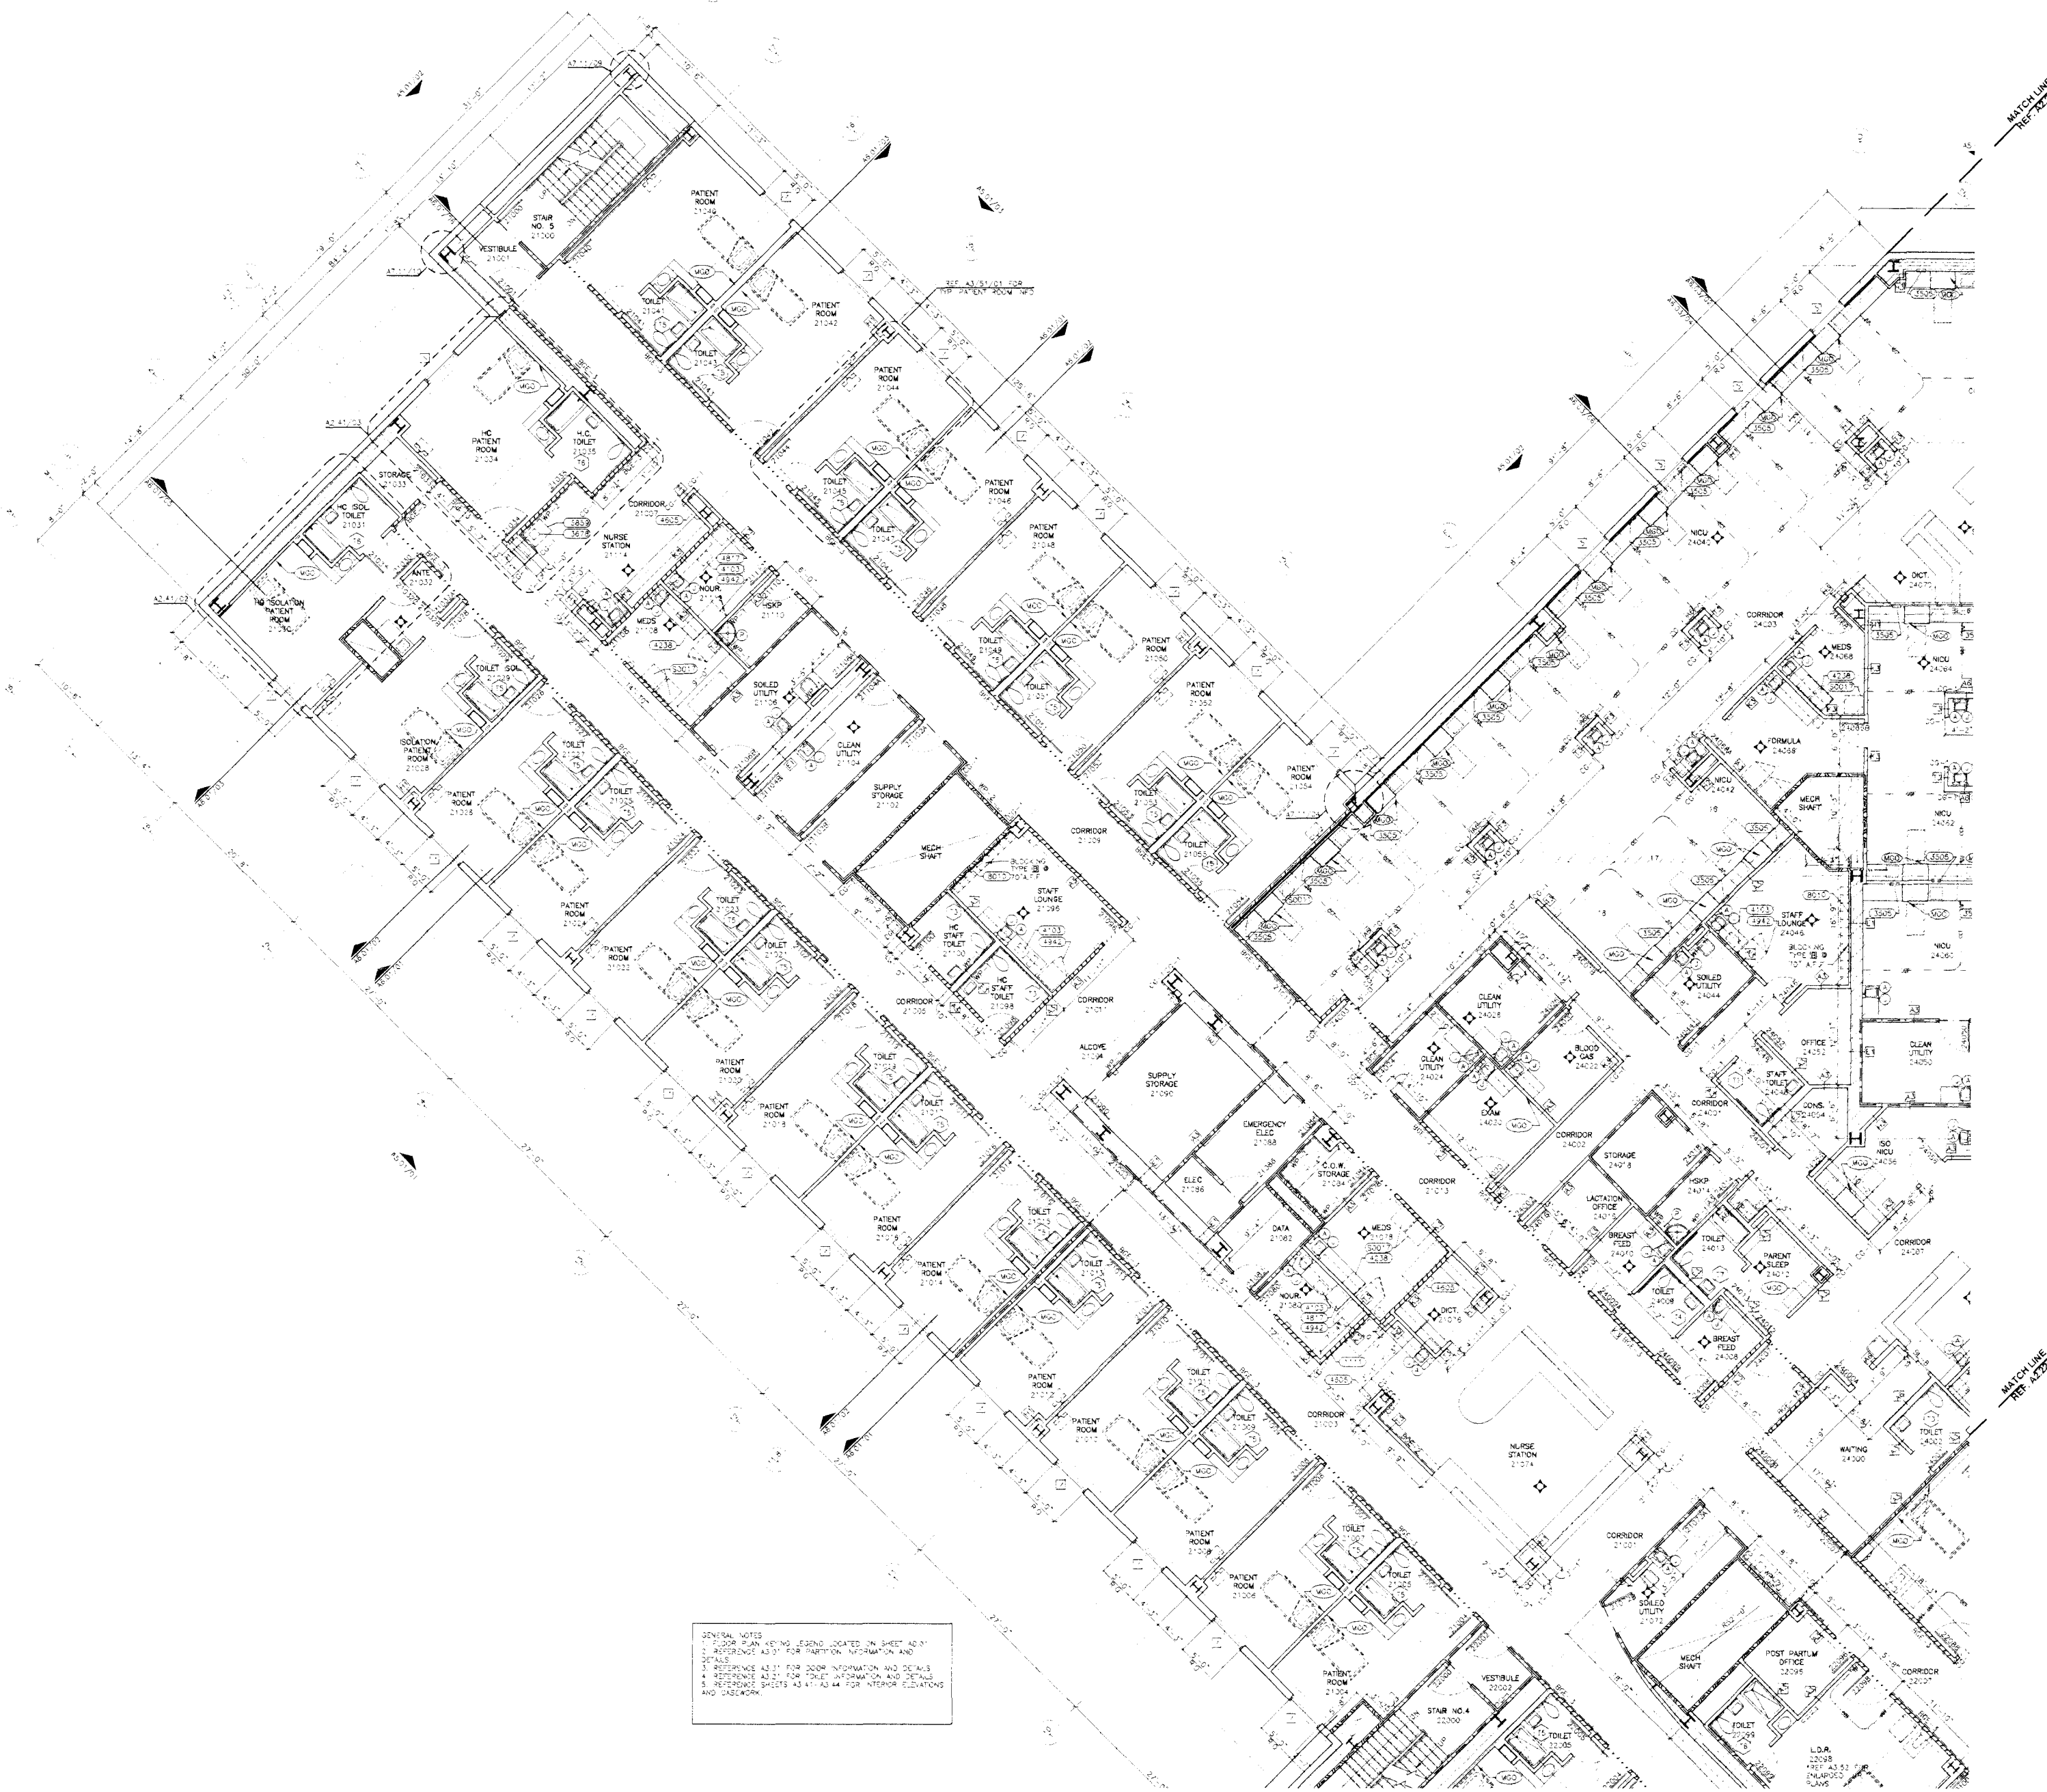

GENERAL NOTES
1. REFER TO PLAN KEYING LEGEND LOCATED ON SHEET NO. 01
2. REFER TO A2.01 FOR PARTITION INFORMATION AND DETAILS
3. REFER TO A2.02 FOR DOOR INFORMATION AND DETAILS
4. REFER TO A2.03 FOR TOILET INFORMATION AND DETAILS
5. REFER TO A2.04 FOR INTERIOR CURTAINS AND CASING

CRG-21318
05-09-07

APR 17 2007

TOP: HKS ARCHITECTS, INC.
HKS ARCHITECTS, INC.
1919 MCKINNEY AVENUE
DALLAS, TX 75201-1753
1919 MCKINNEY AVENUE
DALLAS, TX 75201-1753



CLIENT
UHS OF DELAWARE, INC.
367 SOUTH GULPH ROAD
KING OF PRUSSIA, PA 19406

ARCHITECT
HKS ARCHITECTS, INC.
1919 MARINNEY AVENUE
DALLAS, TX 75201-1753

STRUCTURAL ENGINEER
HKS ARCHITECTS, INC.
1919 MARINNEY AVENUE
DALLAS, TX 75201-1753

MEP ENGINEER
CORD PARTNERS
9625 N. HALL ST., SUITE 1300, LB 139
DALLAS, TX 75219

DESIGN CONSULTANT
DESIGN STUDIO, INC.
181 LEVERINGTON AVE
PHILADELPHIA, PA 19127

CIVIL ENGINEER
LOPEZGARCIA GROUP
1825 MARKET CENTER, SUITE 500
DALLAS, TX 75207


FOOD SERVICE CONSULTANT
SDI, INC.
5206 DTC PARKWAY, SUITE 500
GREENWOOD VILLAGE, CO 80111

LANDSCAPE ARCHITECT
JW ZUNING AND ASSOCIATES
3191 S. JONES BLVD
LAS VEGAS, NV 89146



SUMMERLIN HOSPITAL
MEDICAL CENTER
LAS VEGAS, NEVADA

Summerlin Hospital Bed Addition Las Vegas, NV

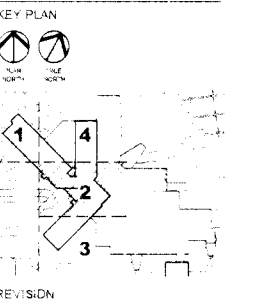

REVISION

HKS PROJECT NUMBER
9942.000

DATE

ISSUE

SHEET TITLE
**PARTIAL LEVEL TWO
FLOOR PLAN**

SHEET NO.
A2.22

CRG-21318
05-09-07

APR 17 2007

01 PARTIAL LEVEL TWO FLOOR PLAN

© 2007 HKS, INC.



CLIENT
UHS OF DELAWARE, INC.
367 SOUTH GULPH ROAD
KING OF PRUSSIA, PA 19406

ARCHITECT
HKS ARCHITECTS, INC.
1919 MARINNEY AVENUE
DALLAS, TX 75201-1753

STRUCTURAL ENGINEER
HKS ARCHITECTS, INC.
1919 MARINNEY AVENUE
DALLAS, TX 75201-1753

MEP ENGINEER
CORD PARTNERS
3625 N. HALL ST., SUITE 1300, LB 139
DALLAS, TX 75219

DESIGN CONSULTANT
DESIGN STUDIO, INC.
161 LEBERINGTON AVE.
PHILADELPHIA, PA 19127


CIVIL ENGINEER
LOPEZGARCIA GROUP
1825 MARKET CENTER, SUITE 300
DALLAS, TX 75207

FOOD SERVICE CONSULTANT
SDI INC.
5200 DTC PARKWAY, SUITE 300
GREENWOOD VILLAGE, CO 80111

LANDSCAPE ARCHITECT
JA ZUNINO AND ASSOCIATES
3191 S. JONES BLVD.
LAS VEGAS, NV 89146



Summerlin Hospital Bed Addition Las Vegas, NV

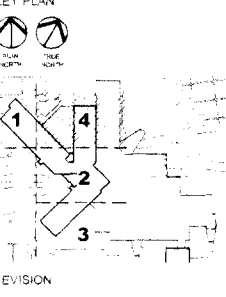

REVISION

HKS PROJECT NUMBER
9942.000

DATE

ISSUE

SHEET TITLE
**PARTIAL LEVEL TWO
FLOOR PLAN**

SHEET NO.
A2.24

**CRG-21318
05-09-07**

APR 17 2007

MATCH LINE
REF. A2.22


© 2007 HKS, INC.

MATCHLINE
REF. A2.21


01 PARTIAL LEVEL TWO FLOOR PLAN
1/8" = 1'-0"

UHS PROJECT: AMERICAN 11
11.02. NAME: PARTIAL FLOOR PLAN
11.03. DATE: 05-09-07
11.04. DRAWN BY: J. J. JAMES
11.05. CHECKED BY: J. J. JAMES


LEGEND	
1" = 3" F.O.I. AIRWORK	1" = 3" NIGHT LIGHT
1" = 3" F.O.I. MAIN POWER BOARD	1" = 3" LIGHT IN WALLWORK REF. A3.11.1
1" = 3" NURSE CALL	1" = 3" NEW BOX S.F.O.
1" = 3" UP - DOWN OVERHEAD LIGHT S.F.O.	1" = 3" FURNITURE S.F.O.
1" = 3" CHAM. LIGHT	1" = 3" SWIRLS

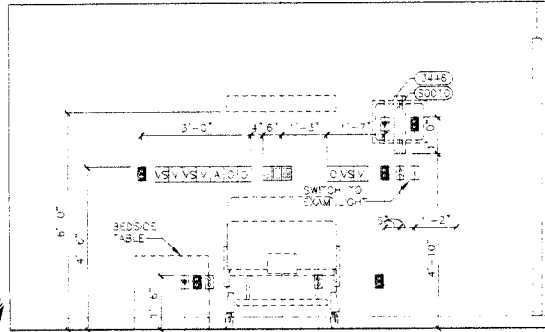


08 I.C.U. ENLARGED ELEVATION
3/8" = 1'-0"

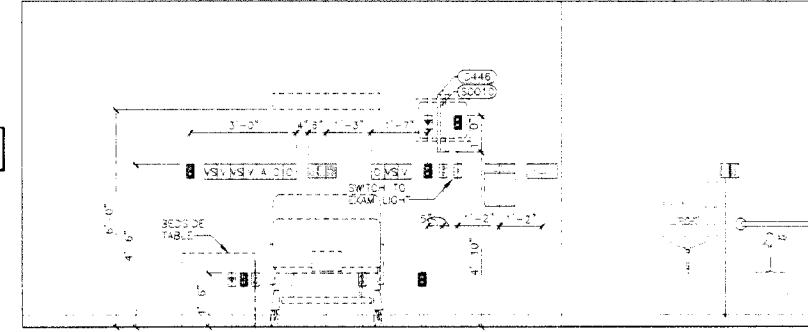


07 I.C.U. ENLARGED ISOLATION ELEVATION
3/8" = 1'-0"

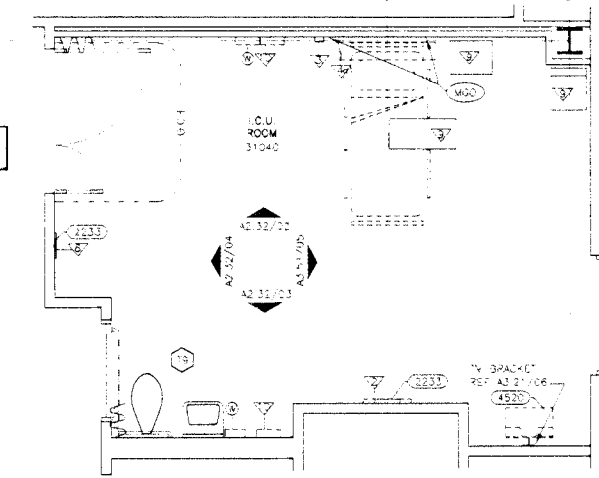


04 I.C.U. ENLARGED PLAN
ROOMS 31040, 31042 O.H.
1/4" = 1'-0"

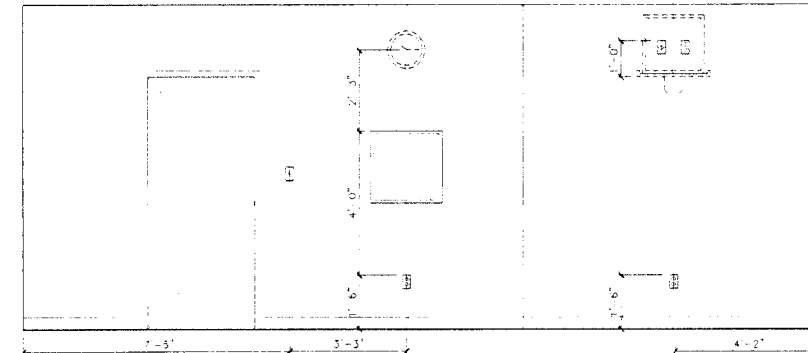


06 I.C.U. ENLARGED ISOLATION ELEVATION
3/8" = 1'-0"

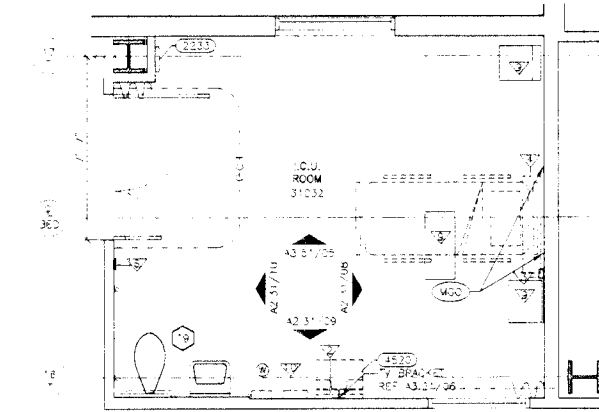


03 I.C.U. ENLARGED PLAN
ROOM 31032
1/4" = 1'-0"

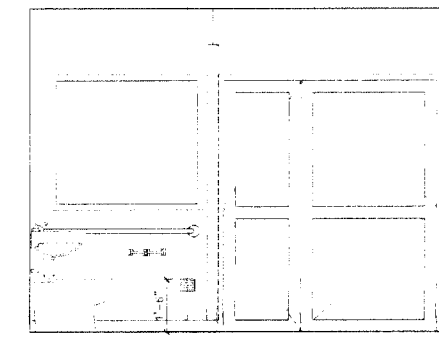


05 I.C.U. ENLARGED
ISOLATION ELEVATION
3/8" = 1'-0"

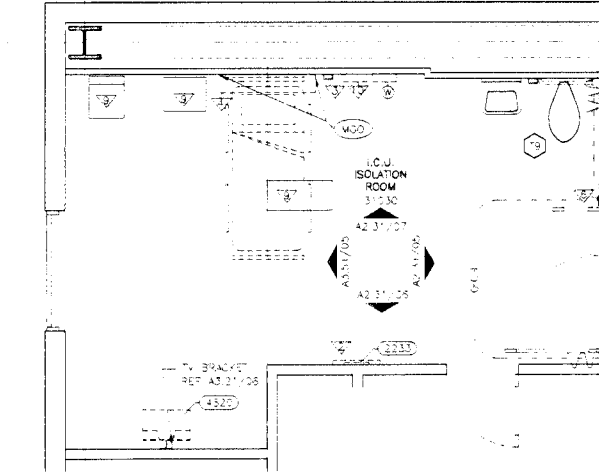

02 I.C.U. ENLARGED ISOLATION PLAN
ROOMS 31030, 31028 O.H.
1/4" = 1'-0"

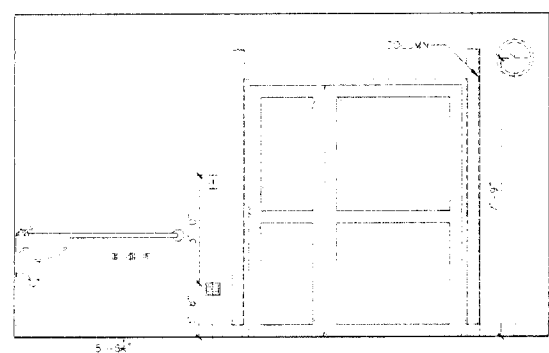

10 I.C.U. ENLARGED ELEVATION
3/8" = 1'-0"

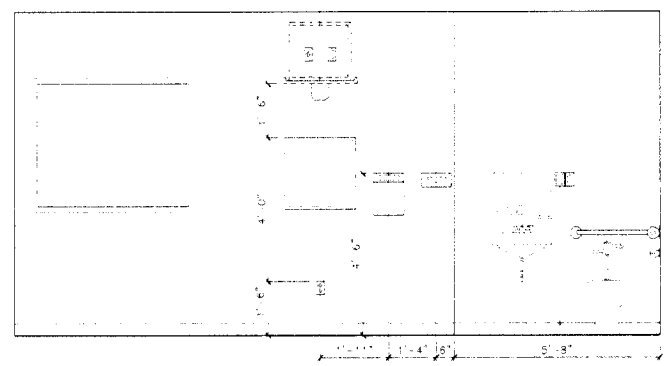

09 I.C.U. ENLARGED ELEVATION
3/8" = 1'-0"

01 PARTIAL LEVEL THREE FLOOR PLAN
1/8" = 1'-0"

GENERAL NOTES
1. ROOM PLAN WITH LEGEND LOCATED ON SHEET A2.31
2. REFERENCE A3.11 FOR PARTITION INFORMATION AND DETAILS
3. REFERENCE A3.11 FOR DOOR INFORMATION AND DETAILS
4. REFERENCE A3.11 FOR DOOR INFORMATION AND DETAILS
5. REFERENCE SHEETS A3.4-A3.45 FOR INTERIOR ELEVATIONS AND DIMENSIONS
6. PHYSICAL DIMENSIONS FOR EXTERIOR OF BED ADDITION LOCATED ON A2.31, A2.32

CRG-21318
05-09-07

APR 17 2007

UHS

CLIENT
UHS OF DELAWARE, INC.
367 SOUTH GULPH ROAD
KING OF PRUSSIA, PA 19406

ARCHITECT
HKS ARCHITECTS, INC.
1919 MCKINNEY AVENUE
DALLAS, TX 75201-1753

STRUCTURAL ENGINEER
HKS ARCHITECTS, INC.
1919 MCKINNEY AVENUE
DALLAS, TX 75201-1753

MEP ENGINEER
CH2D PARTNERS
3625 N. HALL ST., SUITE 1300 LB '39
DALLAS, TX 75219

DESIGN CONSULTANT
DESIGN STUDIO, INC.
181 LEVERINGTON AVE.
PHILADELPHIA, PA 19127

CIVIL ENGINEER
LOPEZ GARCIA GROUP
1828 MARKET CENTER, SUITE 500
DALLAS, TX 75207


FOOD SERVICE CONSULTANT
SDI, INC.
5200 DTC PARKWAY, SUITE 500
GREENWOOD VILLAGE, CO 80111

LANDSCAPE ARCHITECT
JAY ZUNINO AND ASSOCIATES
3191 S. JONES BLVD.
LAS VEGAS, NV 89146

HKS

SUMMERLIN HOSPITAL
MEDICAL CENTER
LAS VEGAS, NEVADA

Summerlin
Hospital
Bed
Addition
Las Vegas, NV

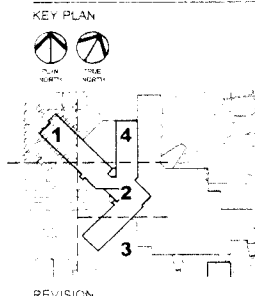

REVISION	

HKS PROJECT NUMBER
9942.000

DATE

ISSUE

SHEET TITLE
PARTIAL LEVEL THREE
FLOOR PLAN

SHEET NO.
A2.31

© 2007 HKS, INC.



CLIENT
UHS OF DELAWARE, INC.
387 SOUTH GULF ROAD
KING OF PRUSSIA, PA 19106

ARCHITECT
HKS ARCHITECTS, INC.
1919 MCKINNEY AVENUE
DALLAS, TX 75201-1753

STRUCTURAL ENGINEER
HKS ARCHITECTS, INC.
1919 MCKINNEY AVE
DALLAS, TX 75201-1753

MEP ENGINEER
CORD PARTNERS
3625 N. HALL ST., SUITE 1000 LB 139
DALLAS, TX 75219

DESIGN CONSULTANT
DESIGN STUDIO, INC.
81 LEVINGTON AVE.
PHILADELPHIA, PA 19127

CIVIL ENGINEER
LOPEZ-ARANDA GROUP
325 MARKET CENTER SUITE 300
DALLAS, TX 75207

FOOD SERVICE CONSULTANT
SDI, INC.
5000 DTC PARKWAY, SUITE 500
GREENWOOD VILLAGE, CO 80111


LANDSCAPE ARCHITECT
JW ZUNINO AND ASSOCIATES
3191 S. JONES BLVD.
LAS VEGAS, NV 89146



SUMMERLIN HOSPITAL
MEDICAL CENTER
LAS VEGAS, NEVADA

Summerlin Hospital Bed Addition Las Vegas, NV

KEY PLAN

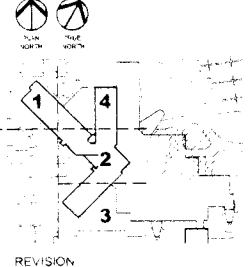

REVISION

HKS PROJECT NUMBER

9942.000

DATE

ISSUE

ISSUE FOR PERMIT


SHEET TITLE

PARTIAL LEVEL THREE
FLOOR PLAN


SHEET NO.

A2.32


© 2007 HKS, INC.

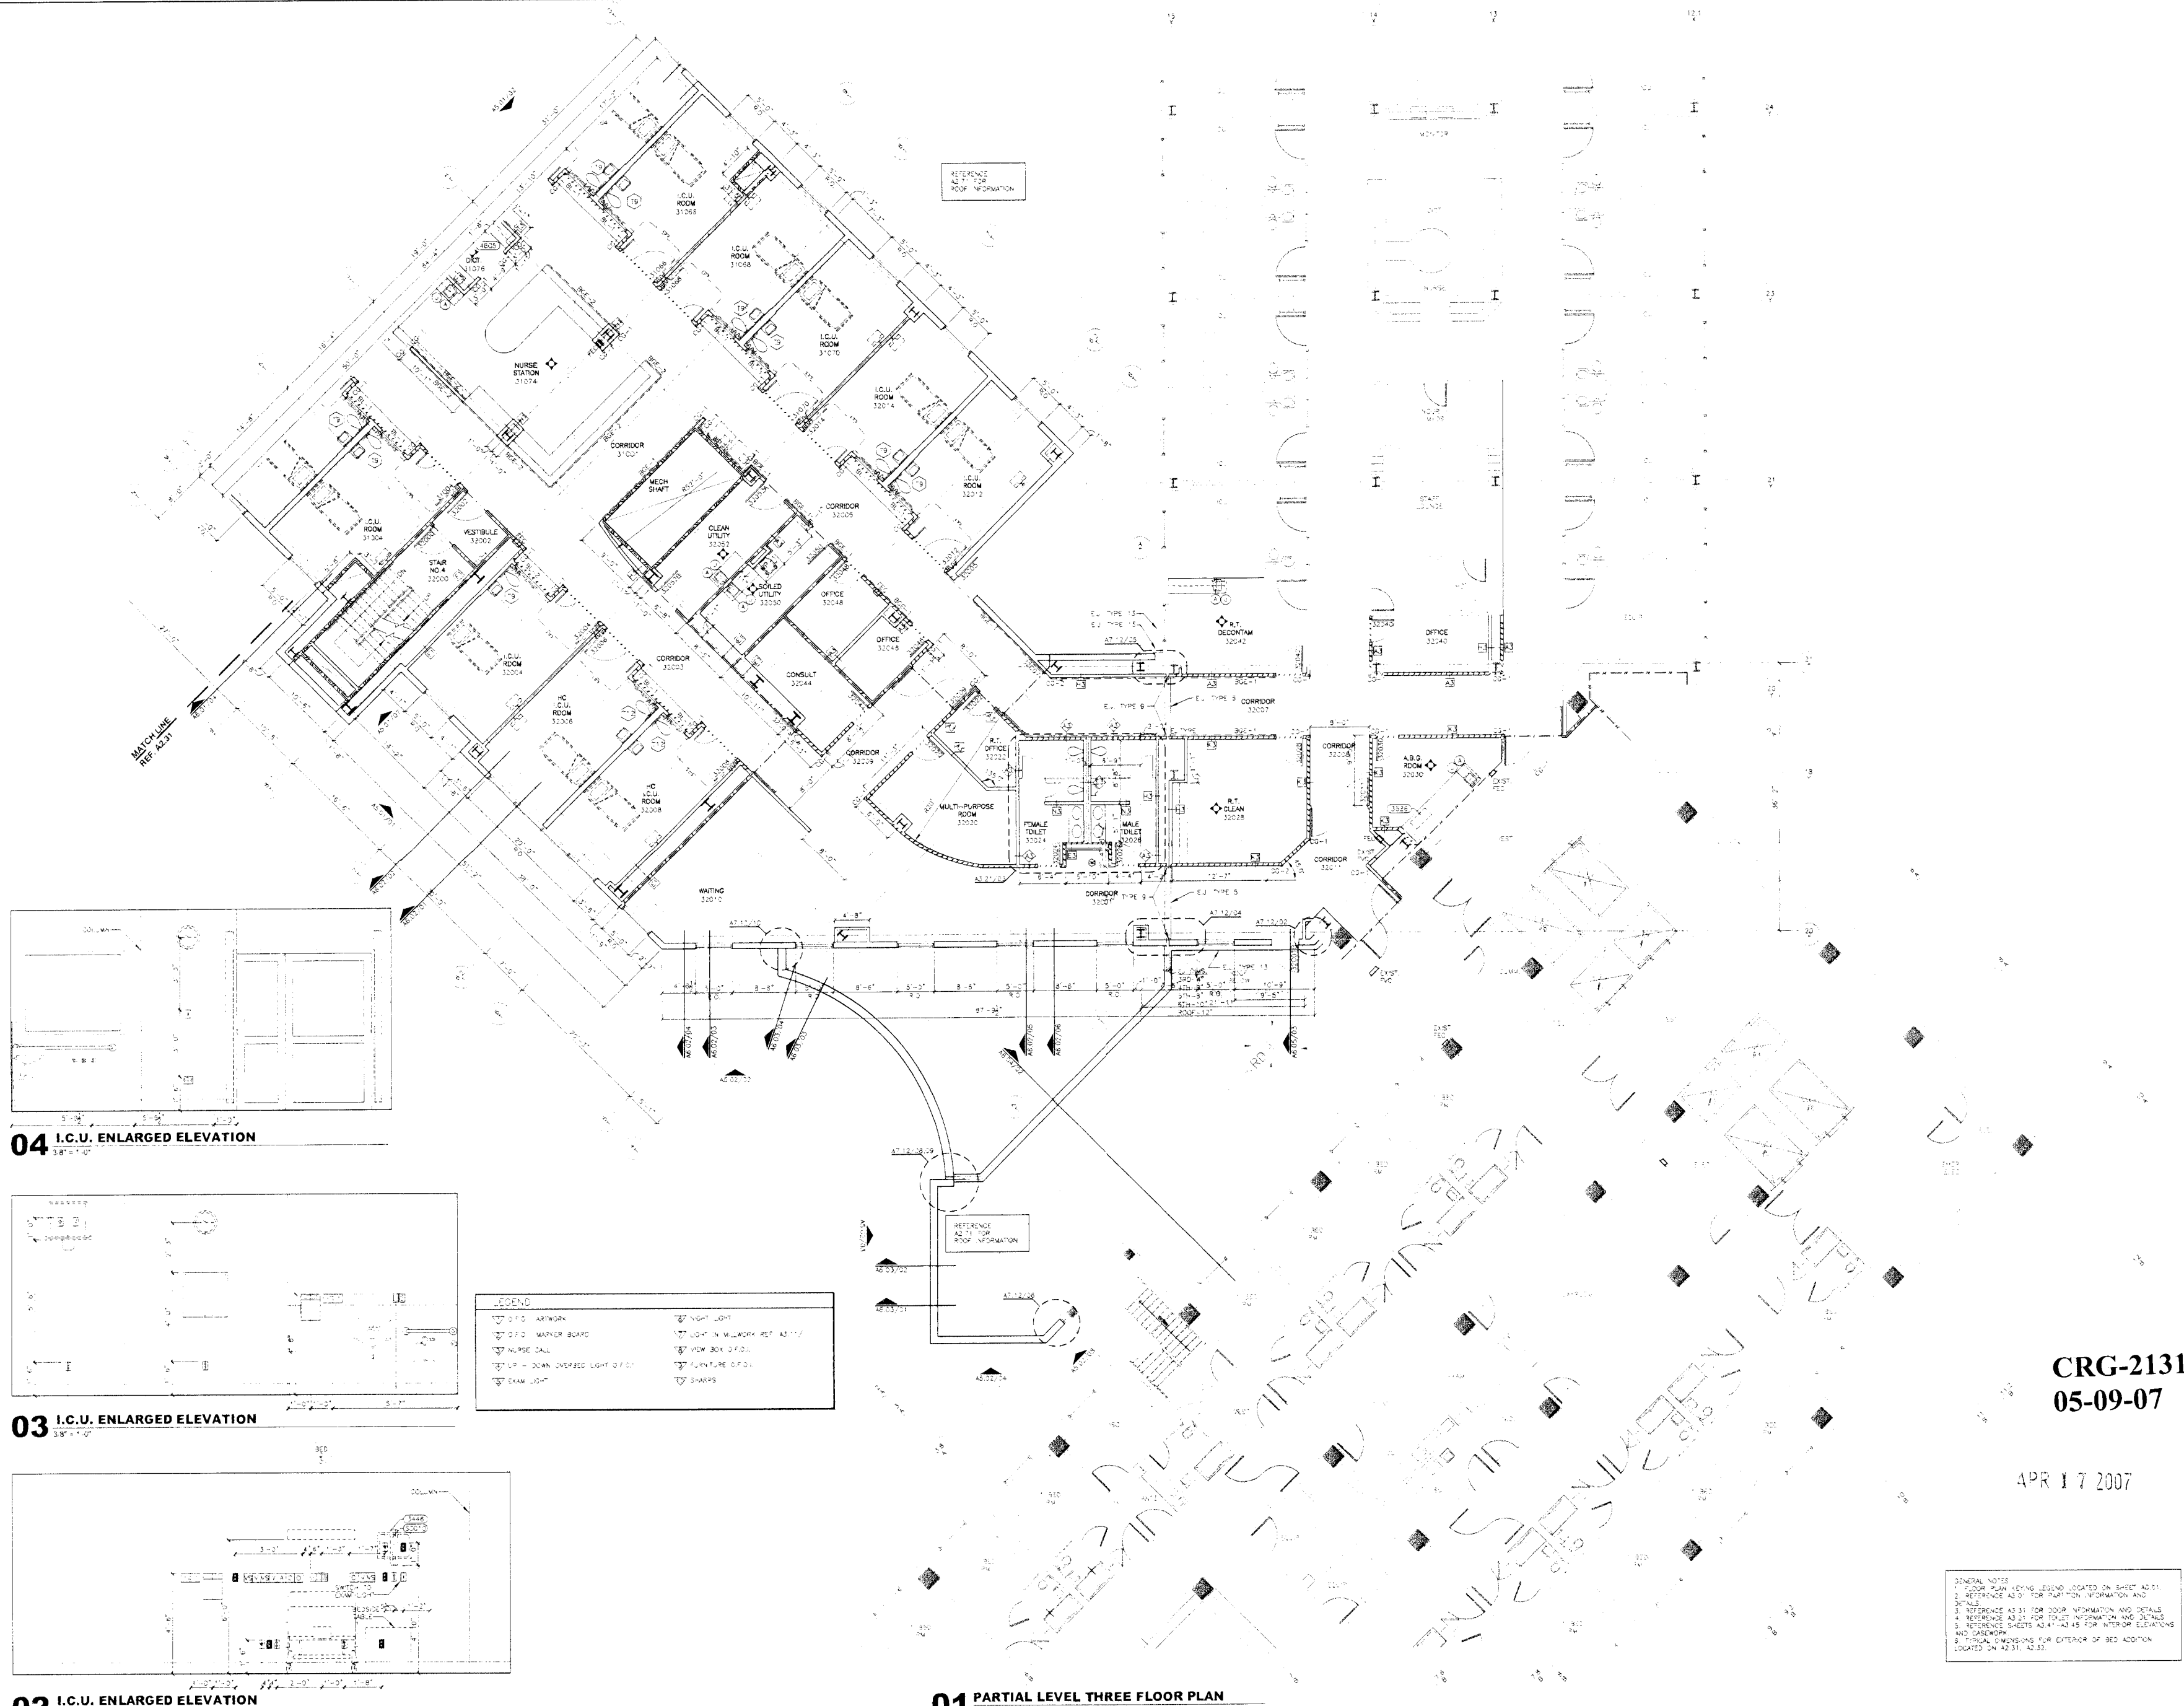

04 I.C.U. ENLARGED ELEVATION
3/8" = 1'-0"

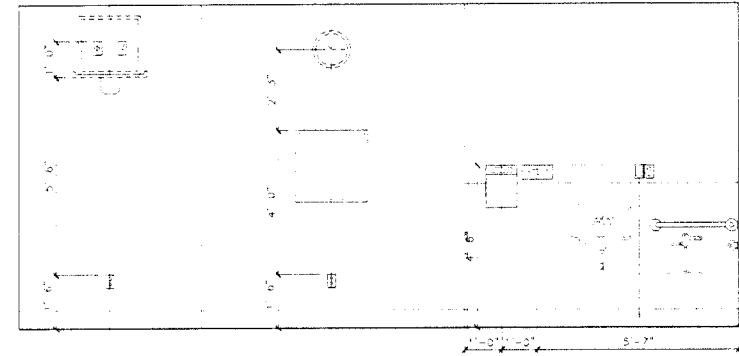

03 I.C.U. ENLARGED ELEVATION
3/8" = 1'-0"

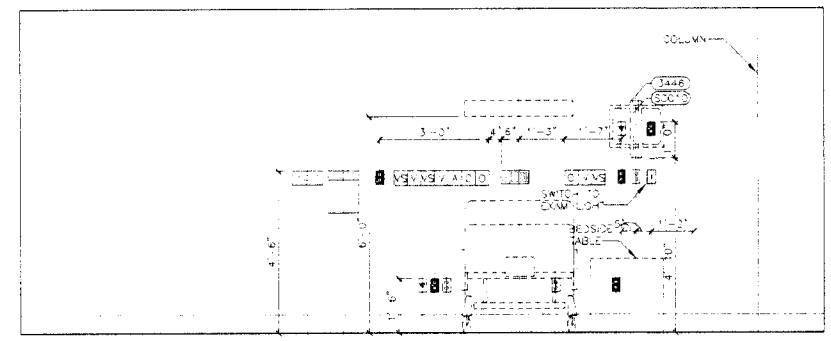

02 I.C.U. ENLARGED ELEVATION
3/8" = 1'-0"

01 PARTIAL LEVEL THREE FLOOR PLAN
1/8" = 1'-0"

CRG-21318
05-09-07

APR 17 2007

GENERAL NOTES:
1. FLOOR PLAN USING LEGEND LOCATED ON SHEET A2.01.
2. REFERENCE A2.01 FOR PLUMBING, INFORMATION AND DETAILS.
3. REFERENCE A2.01 FOR DOOR INFORMATION AND DETAILS.
4. REFERENCE A2.01 FOR TOILET INFORMATION AND DETAILS.
5. REFERENCE SHEETS A2.01-A2.05 FOR INTERIOR ELEVATIONS AND CASINGWORK.
6. SEE DIMENSIONS FOR EXTERIOR OF BED ADDITION LOCATED ON A2.01, A2.02.



CLIENT
UHS OF DELAWARE INC.
367 SOUTH GULPH ROAD
KING OF PRUSSIA, PA 19406

ARCHITECT
HKS ARCHITECTS, INC.
1919 MAKINNEY AVENUE
DALLAS, TX 75201-1753

STRUCTURAL ENGINEER
HKS ARCHITECTS, INC.
1919 MAKINNEY AVE
DALLAS, TX 75201-1753

MEP ENGINEER
CCHD PARTNERS
3625 N. HALL ST., SUITE 1300 LB 139
DALLAS, TX 75219

DESIGN CONSULTANT
DESIGN STUDIO, INC.
1817 EVERINGTON AVE
PHILADELPHIA, PA 19127


CIVIL ENGINEER
LOPEZ GARCIA GROUP
1825 MARKET CENTER, SUITE 500
DALLAS, TX 75207

FOOD SERVICE CONSULTANT
SDI, INC.
5206 DTC PARKWAY, SUITE 500
GREENWOOD VILLAGE, CO 80111

LANDSCAPE ARCHITECT
JIN ZHANG AND ASSOCIATES
3191 S. JONES BLVD
LAS VEGAS, NV 89116



Summerlin Hospital Bed Addition Las Vegas, NV

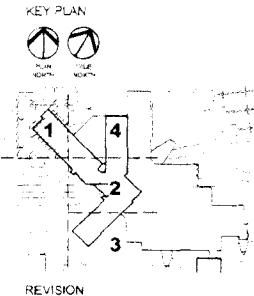

REVISION	DATE	BY	CHKD
1	05-09-07	CRG	CRG


HKS PROJECT NUMBER
9942.000

DATE


ISSUE
ISSUE FOR PERMIT

SHEET TITLE
**PARTIAL LEVEL FOUR
FLOOR PLAN**


SHEET NO.
A2.41

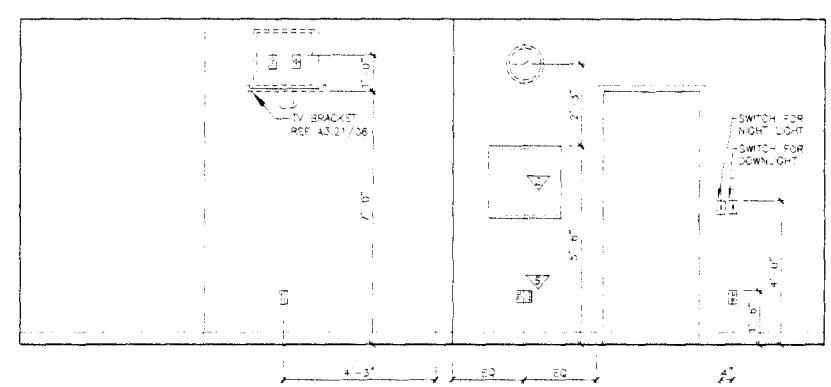


08 ENLARGED ISOLATION ROOM ELEVATION
3/8" = 1'-0"

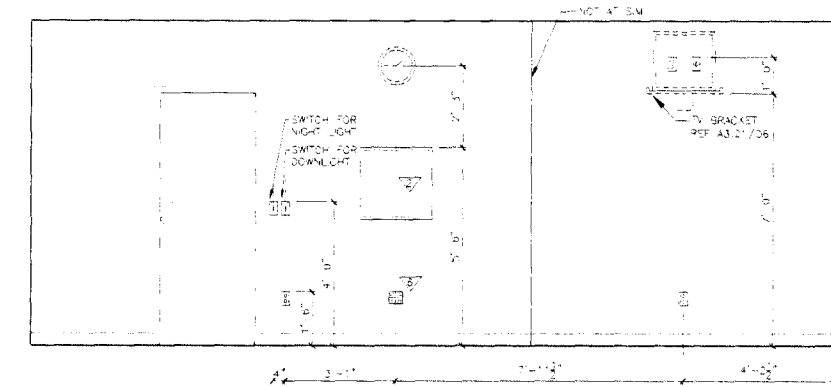


05 ENLARGED ISOLATION ROOM ELEVATION
3/8" = 1'-0"

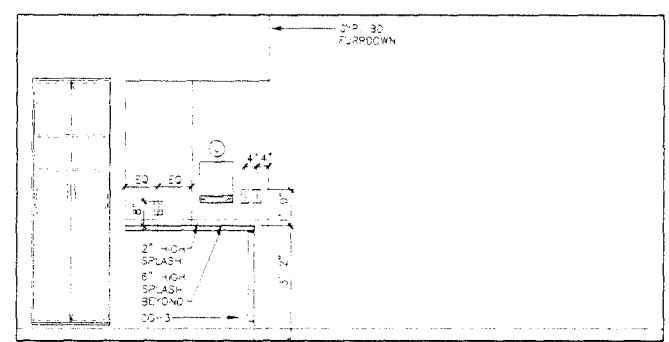


07 ENLARGED HC PATIENT ROOM ELEVATION
3/8" = 1'-0"

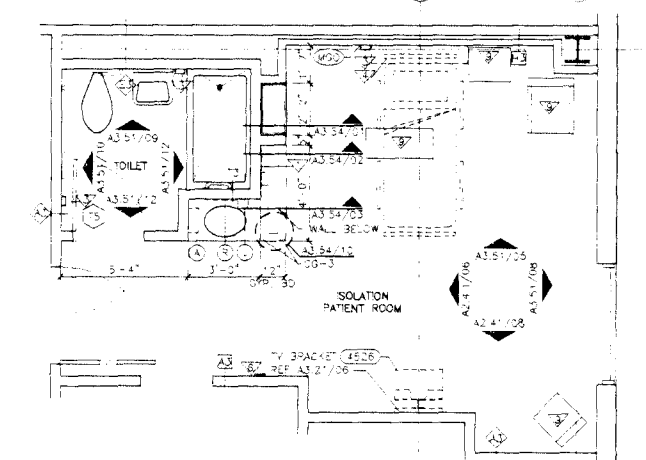


04 ENLARGED HC ISOLATION PATIENT PLAN ROOMS 41040, 41042 O.H., 51040, 51042 O.H.
1/4" = 1'-0"

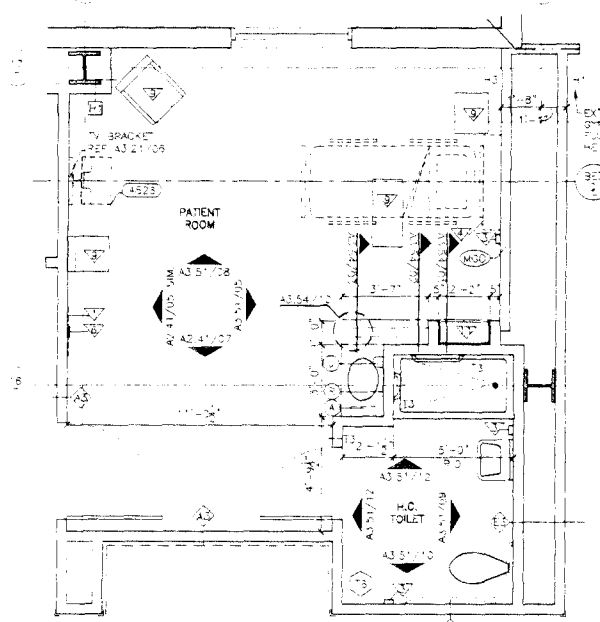

03 ENLARGED HC PATIENT PLAN ROOMS 41034, 51034
1/4" = 1'-0"

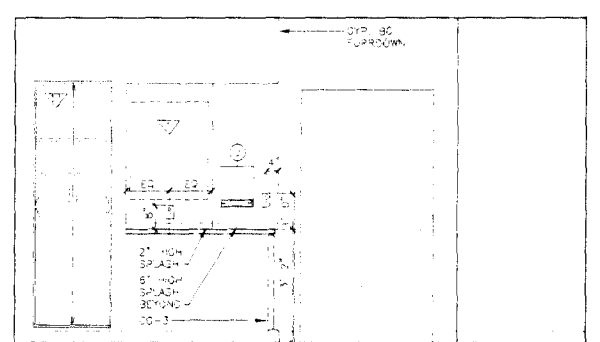

06 ENLARGED ISOLATION ROOM ELEVATION
3/8" = 1'-0"

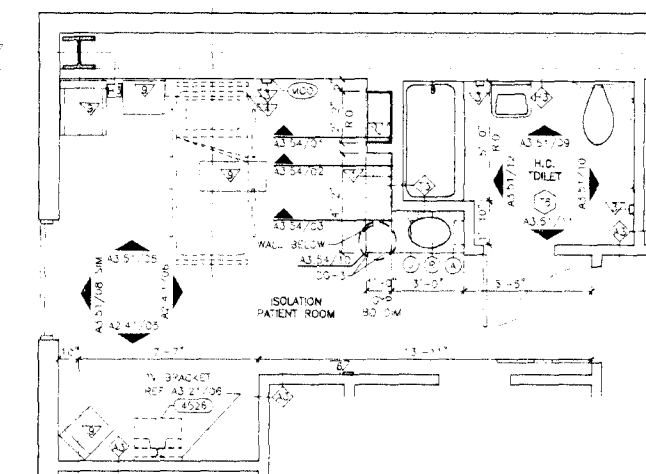

02 ENLARGED ISOLATION PATIENT PLAN ROOMS 41030, 41028 O.H., 50130, 51028 O.H.
1/4" = 1'-0"

LEGEND	
TOILET	TOILET
SINK	SINK
WINDOW	WINDOW
DOOR	DOOR
WALL	WALL
FLOOR	FLOOR
CEILING	CEILING
STAIR	STAIR
ELEVATOR	ELEVATOR
RECEPTION	RECEPTION
OFFICE	OFFICE
LABORATORY	LABORATORY
PHARMACY	PHARMACY
STORAGE	STORAGE
RESTROOM	RESTROOM
LOCKER	LOCKER
SHOWER	SHOWER
POOL	POOL
GYM	GYM
CAFETERIA	CAFETERIA
RECEPTION	RECEPTION
OFFICE	OFFICE
LABORATORY	LABORATORY
PHARMACY	PHARMACY
STORAGE	STORAGE
RESTROOM	RESTROOM
LOCKER	LOCKER
SHOWER	SHOWER
POOL	POOL
GYM	GYM
CAFETERIA	CAFETERIA

01 PARTIAL LEVEL FOUR FLOOR PLAN
1/4" = 1'-0"

CRG-21318
05-09-07

APR 17 2007

GENERAL NOTES
1. ROOM PLAN KEYING LEGEND LOCATED ON SHEET A2.01
2. REFERENCE A2.01 FOR PARTITION, INFORMATION AND DETAILS
3. REFERENCE A2.01 FOR DOOR INFORMATION AND DETAILS
4. REFERENCE A2.01 FOR TOILET INFORMATION AND DETAILS
5. REFERENCE A2.01 FOR SINK INFORMATION AND DETAILS
6. REFERENCE A2.01 FOR WINDOW INFORMATION AND DETAILS
7. REFERENCE A2.01 FOR STAIR INFORMATION AND DETAILS
8. REFERENCE A2.01 FOR ELEVATOR INFORMATION AND DETAILS
9. REFERENCE A2.01 FOR RECEPTION INFORMATION AND DETAILS
10. REFERENCE A2.01 FOR OFFICE INFORMATION AND DETAILS
11. REFERENCE A2.01 FOR LABORATORY INFORMATION AND DETAILS
12. REFERENCE A2.01 FOR PHARMACY INFORMATION AND DETAILS
13. REFERENCE A2.01 FOR STORAGE INFORMATION AND DETAILS
14. REFERENCE A2.01 FOR RESTROOM INFORMATION AND DETAILS
15. REFERENCE A2.01 FOR LOCKER INFORMATION AND DETAILS
16. REFERENCE A2.01 FOR SHOWER INFORMATION AND DETAILS
17. REFERENCE A2.01 FOR POOL INFORMATION AND DETAILS
18. REFERENCE A2.01 FOR GYM INFORMATION AND DETAILS
19. REFERENCE A2.01 FOR CAFETERIA INFORMATION AND DETAILS



CLIENT
UHS OF DELAWARE, INC.
367 SOUTH GULPH ROAD
KING OF PRUSSIA, PA 19406

ARCHITECT
HKS ARCHITECTS, INC.
1919 MCKINNEY AVENUE
DALLAS, TX 75201-1753

STRUCTURAL ENGINEER
HKS ARCHITECTS, INC.
1919 MCKINNEY AVE
DALLAS, TX 75201-1753

MEP ENGINEER
CORD PARTNERS
3625 N. HALL ST., SUITE 1000, B 139
DALLAS, TX 75219

DESIGN CONSULTANT
DESIGN STUDIO, INC.
161 LEVERINGTON AVE
PHILADELPHIA, PA 19127


CIVIL ENGINEER
LOPEZGARCIA GROUP
1825 MARKET CENTER, SUITE 500
DALLAS, TX 75207

FOOD SERVICE CONSULTANT
SDI, INC.
5200 OTIS PARKWAY, SUITE 500
GREENWOOD VILLAGE, CO 80111

LANDSCAPE ARCHITECT
JAY ZUWINO AND ASSOCIATES
3191 S. JONES BLVD
LAS VEGAS, NV 89146



Summerlin Hospital Bed Addition Las Vegas, NV

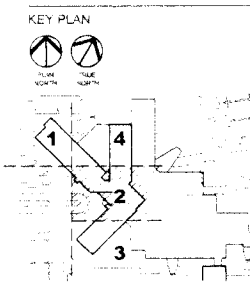

REVISION

HKS PROJECT NUMBER
9942.000

DATE

ISSUE
ISSUE FOR PERMIT

SHEET TITLE
**PARTIAL LEVEL FOUR
FLOOR PLAN**

SHEET NO.
A2.42

© 2007 HKS, INC.

CRG-21318
05-09-07

APR 17 2007

GENERAL NOTES
1. FLOOR PLAN AND LEGEND LOCATED ON SHEET A2.01.
2. REFERENCE A2.01 FOR DIMENSION INFORMATION AND DETAILS.
3. REFERENCE A2.01 FOR DOOR INFORMATION AND DETAILS.
4. REFERENCE A2.01 FOR TOILET INFORMATION AND DETAILS.
5. REFERENCE SHEETS A2.41, A2.42 FOR INTERIOR ELEVATIONS AND FINISHES.
6. PHYSICAL DIMENSIONS FOR EXTERIOR OF BED ADDITION LOCATED ON A2.31, A2.32.

01 PARTIAL LEVEL FOUR FLOOR PLAN
1/8" = 1'-0"

UHS OF DELAWARE, INC.
367 SOUTH GULPH ROAD
KING OF PRUSSIA, PA 19406
HKS ARCHITECTS, INC.
1919 MCKINNEY AVENUE
DALLAS, TX 75201-1753
CORD PARTNERS
3625 N. HALL ST., SUITE 1000, B 139
DALLAS, TX 75219
DESIGN STUDIO, INC.
161 LEVERINGTON AVE
PHILADELPHIA, PA 19127
LOPEZGARCIA GROUP
1825 MARKET CENTER, SUITE 500
DALLAS, TX 75207
SDI, INC.
5200 OTIS PARKWAY, SUITE 500
GREENWOOD VILLAGE, CO 80111
JAY ZUWINO AND ASSOCIATES
3191 S. JONES BLVD
LAS VEGAS, NV 89146



CLIENT
UHS OF DELAWARE, INC.
367 SOUTH GUNPOD ROAD
KING OF PRUSSIA, PA 19406

ARCHITECT
HKS ARCHITECTS, INC.
1919 MCKINNEY AVENUE
DALLAS, TX 75201-1753

STRUCTURAL ENGINEER
HKS ARCHITECTS, INC.
1919 MCKINNEY AVE
DALLAS, TX 75201-1753

MEP ENGINEER
OGRD PARTNERS
3625 N. HALL ST., SUITE 1300, LB 139
DALLAS, TX 75219

DESIGN CONSULTANT
DESIGN STUDIO, INC.
161 LEVERINGTON AVE
PHILADELPHIA, PA 19127


CIVIL ENGINEER
LOPEZGARCIA GROUP
1425 MARKET CENTER, SUITE 500
DALLAS, TX 75207

FOOD SERVICE CONSULTANT
SDI, INC.
5206 DTC PARKWAY, SUITE 500
GREENWOOD VILLAGE, CO 80111

LANDSCAPE ARCHITECT
JAY ZUNINO AND ASSOCIATES
3191 S. JONES BLVD
LAS VEGAS, NV 89146



Summerlin Hospital Bed Addition Las Vegas, NV

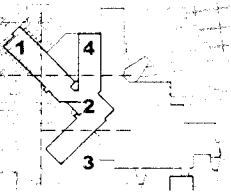

REVISION	DESCRIPTION	DATE

HKS PROJECT NUMBER
9942.000

DATE


ISSUE

SHEET TITLE
**PARTIAL LEVEL FIVE
FLOOR PLAN**

SHEET NO.

A2.51

© 2007 HKS, INC.

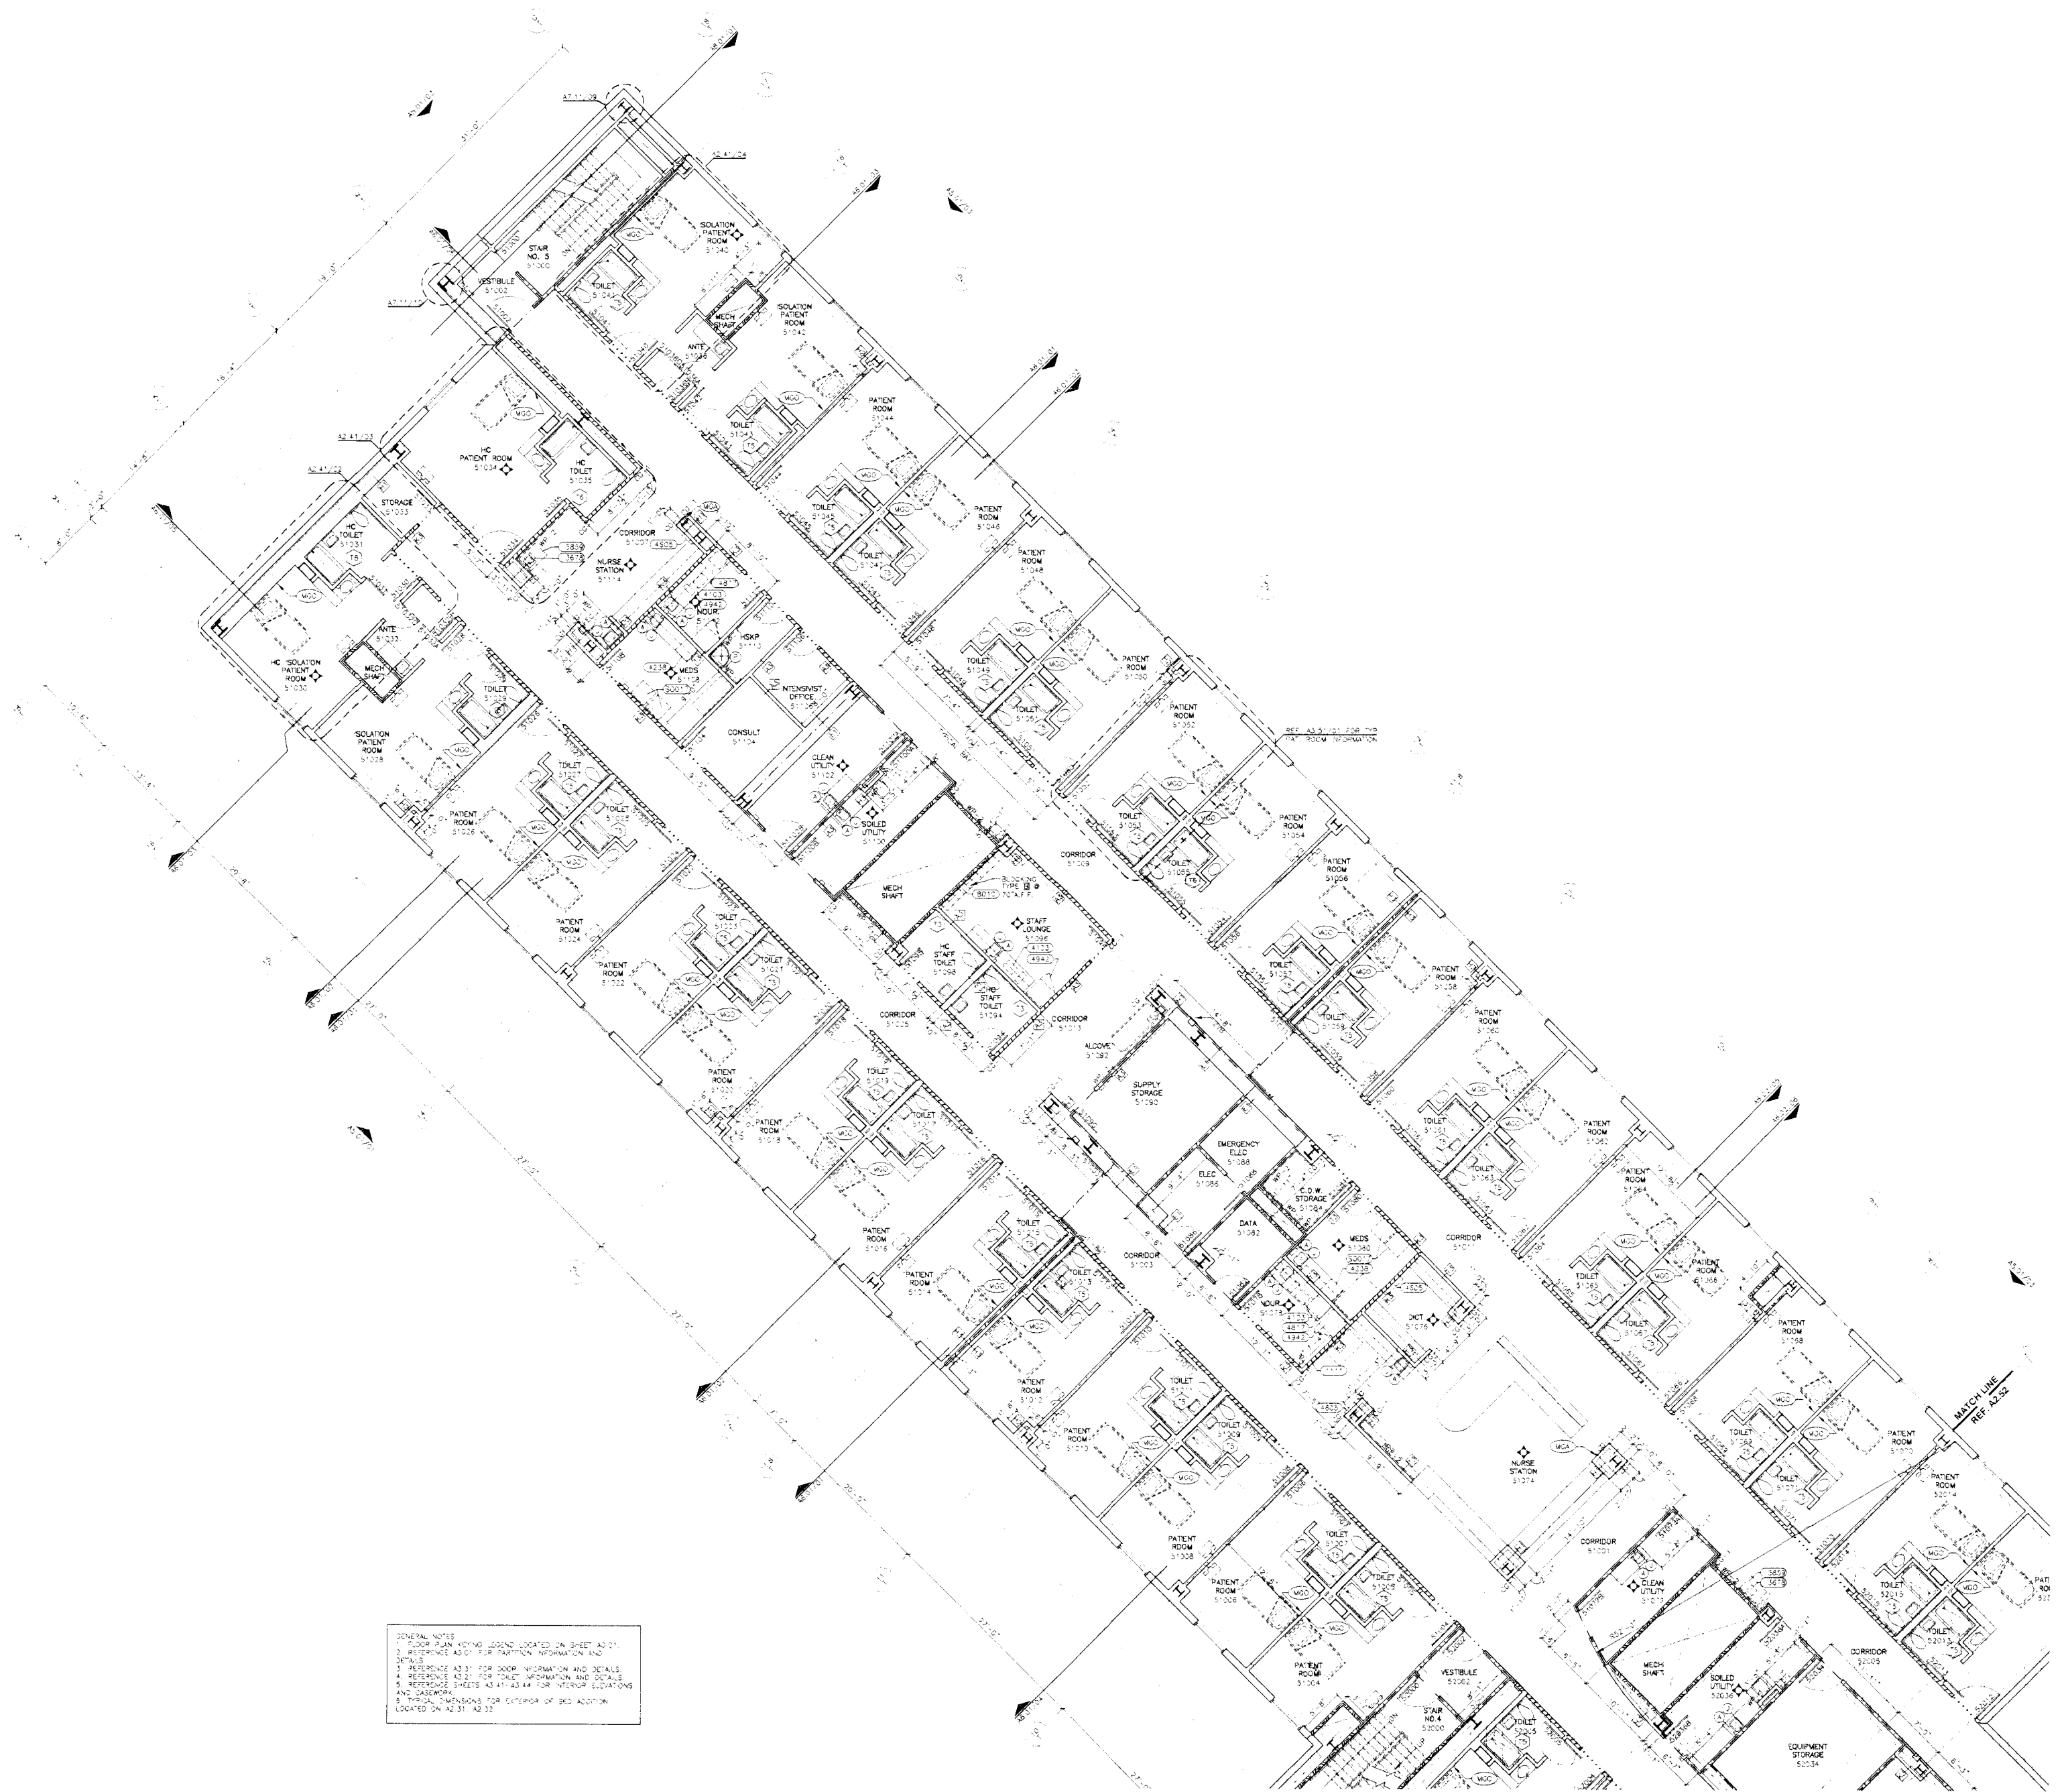

GENERAL NOTES
1. FLOOR PLAN KEYING LEGEND LOCATED ON SHEET A2.01
2. REFERENCES AS D1 FOR PARTITION INFORMATION AND DETAILS
3. REFERENCES AS D2 FOR DOOR INFORMATION AND DETAILS
4. REFERENCES AS D3 FOR TOILET INFORMATION AND DETAILS
5. REFERENCES SHEETS A2.01-A2.04 FOR INTERIOR ELEVATIONS AND CASINGWORK
6. TYPICAL DIMENSIONS FOR EXTERIOR OF BED ADDITION LOCATED ON A2.01-A2.02

01 PARTIAL LEVEL FIVE FLOOR PLAN
1/8" = 1'-0"

**CRG-21318
05-09-07**

APR 17 2007

UHS HKS ARCHITECTS, INC.
1919 MCKINNEY AVENUE
DALLAS, TX 75201-1753
1919 MCKINNEY AVENUE
DALLAS, TX 75201-1753
1919 MCKINNEY AVENUE
DALLAS, TX 75201-1753



CLIENT
UHS OF DELAWARE, INC.
387 SOUTH DUPLIN ROAD
KING OF PRUSSIA, PA 19406

ARCHITECT
HKS ARCHITECTS, INC.
1919 MAUNNEY AVENUE
DALLAS, TX 75201-1753

STRUCTURAL ENGINEER
HKS ARCHITECTS, INC.
1919 MAUNNEY AVENUE
DALLAS, TX 75201-1753

MEP ENGINEER
CURD PARTNERS
3625 N. HALL ST., SUITE 1300 LB 139
DALLAS, TX 75219

DESIGN CONSULTANT
DESIGN STUDIO, INC.
161 LEVERINGTON AVE.
PHILADELPHIA, PA 19127

CIVIL ENGINEER
L. GREGG & ASSOCIATES
1825 MARKET CENTER, SUITE 500
DALLAS, TX 75207


FOOD SERVICE CONSULTANT
SOM, INC.
5200 DTC PARKWAY, SUITE 500
GREENWOOD VILLAGE, CO 80111

LANDSCAPE ARCHITECT
JW ZUNINO AND ASSOCIATES
3191 S. JONES BLVD.
LAS VEGAS, NV 89146



SUMMERLIN HOSPITAL
MEDICAL CENTER
LAS VEGAS, NEVADA

Summerlin Hospital Bed Addition Las Vegas, NV

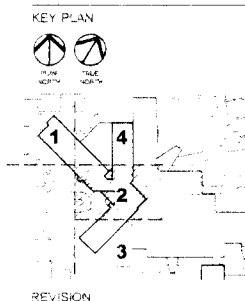

CRG-21318
05-09-07

APR 17 2007

GENERAL NOTES
1. REFER TO THE LEGEND LOCATED ON SHEET A2.51 FOR PARTITION INFORMATION AND DETAILS.
2. REFER TO SHEET A2.51 FOR DOOR INFORMATION AND DETAILS.
3. REFER TO SHEET A2.51 FOR TOILET INFORMATION AND DETAILS.
4. REFER TO SHEET A2.51 FOR INTERIOR ELEVATIONS AND CASINGWORK.
5. TYPICAL DIMENSIONS FOR EXTERIOR OF BED ADDITION LOCATED ON A2.51, A2.52.

01 PARTIAL LEVEL FIVE FLOOR PLAN
1/8" = 1'-0"

SHEET TITLE
PARTIAL LEVEL FIVE
FLOOR PLAN

SHEET NO.
A2.52

© 2007 HKS, INC.



CLIENT
UHS OF DELAWARE, INC.
367 SOUTH GULPH ROAD
KING OF PRUSSIA, PA 19406

ARCHITECT
HKS ARCHITECTS, INC.
1919 MCKINNEY AVENUE
DALLAS, TX 75201-1753

STRUCTURAL ENGINEER
HKS ARCHITECTS, INC.
1919 MCKINNEY AVENUE
DALLAS, TX 75201-1753

MEP ENGINEER
DCHD PARTNERS
3625 N. HALL ST., SUITE 1300 LB 139
DALLAS, TX 75219

DESIGN CONSULTANT
DESIGN STUDIO, INC.
161 LEVERINGTON AVE.
PHILADELPHIA, PA 19127


CIVIL ENGINEER
LOPEZGARCIA GROUP
1825 MARKET CENTER, SUITE 500
DALLAS, TX 75207

FOOD SERVICE CONSULTANT
SDI, INC.
5200 DITO PARKWAY, SUITE 500
GREENWOOD VILLAGE, CO 80111

LANDSCAPE ARCHITECT
JIN ZUANG AND ASSOCIATES
3191 S. JONES BLVD
LAS VEGAS, NV 89146



Summerlin Hospital Bed Addition Las Vegas, NV

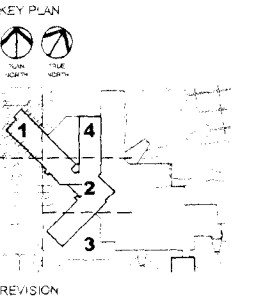

REVISION

HKS PROJECT NUMBER
9942.000

DATE

ISSUE


SHEET TITLE
**PARTIAL LEVEL SIX
FLOOR PLAN**

SHEET NO.
A2.61

CRG-21318
05-09-07

APR 17 2007

© 2007 HKS, INC.

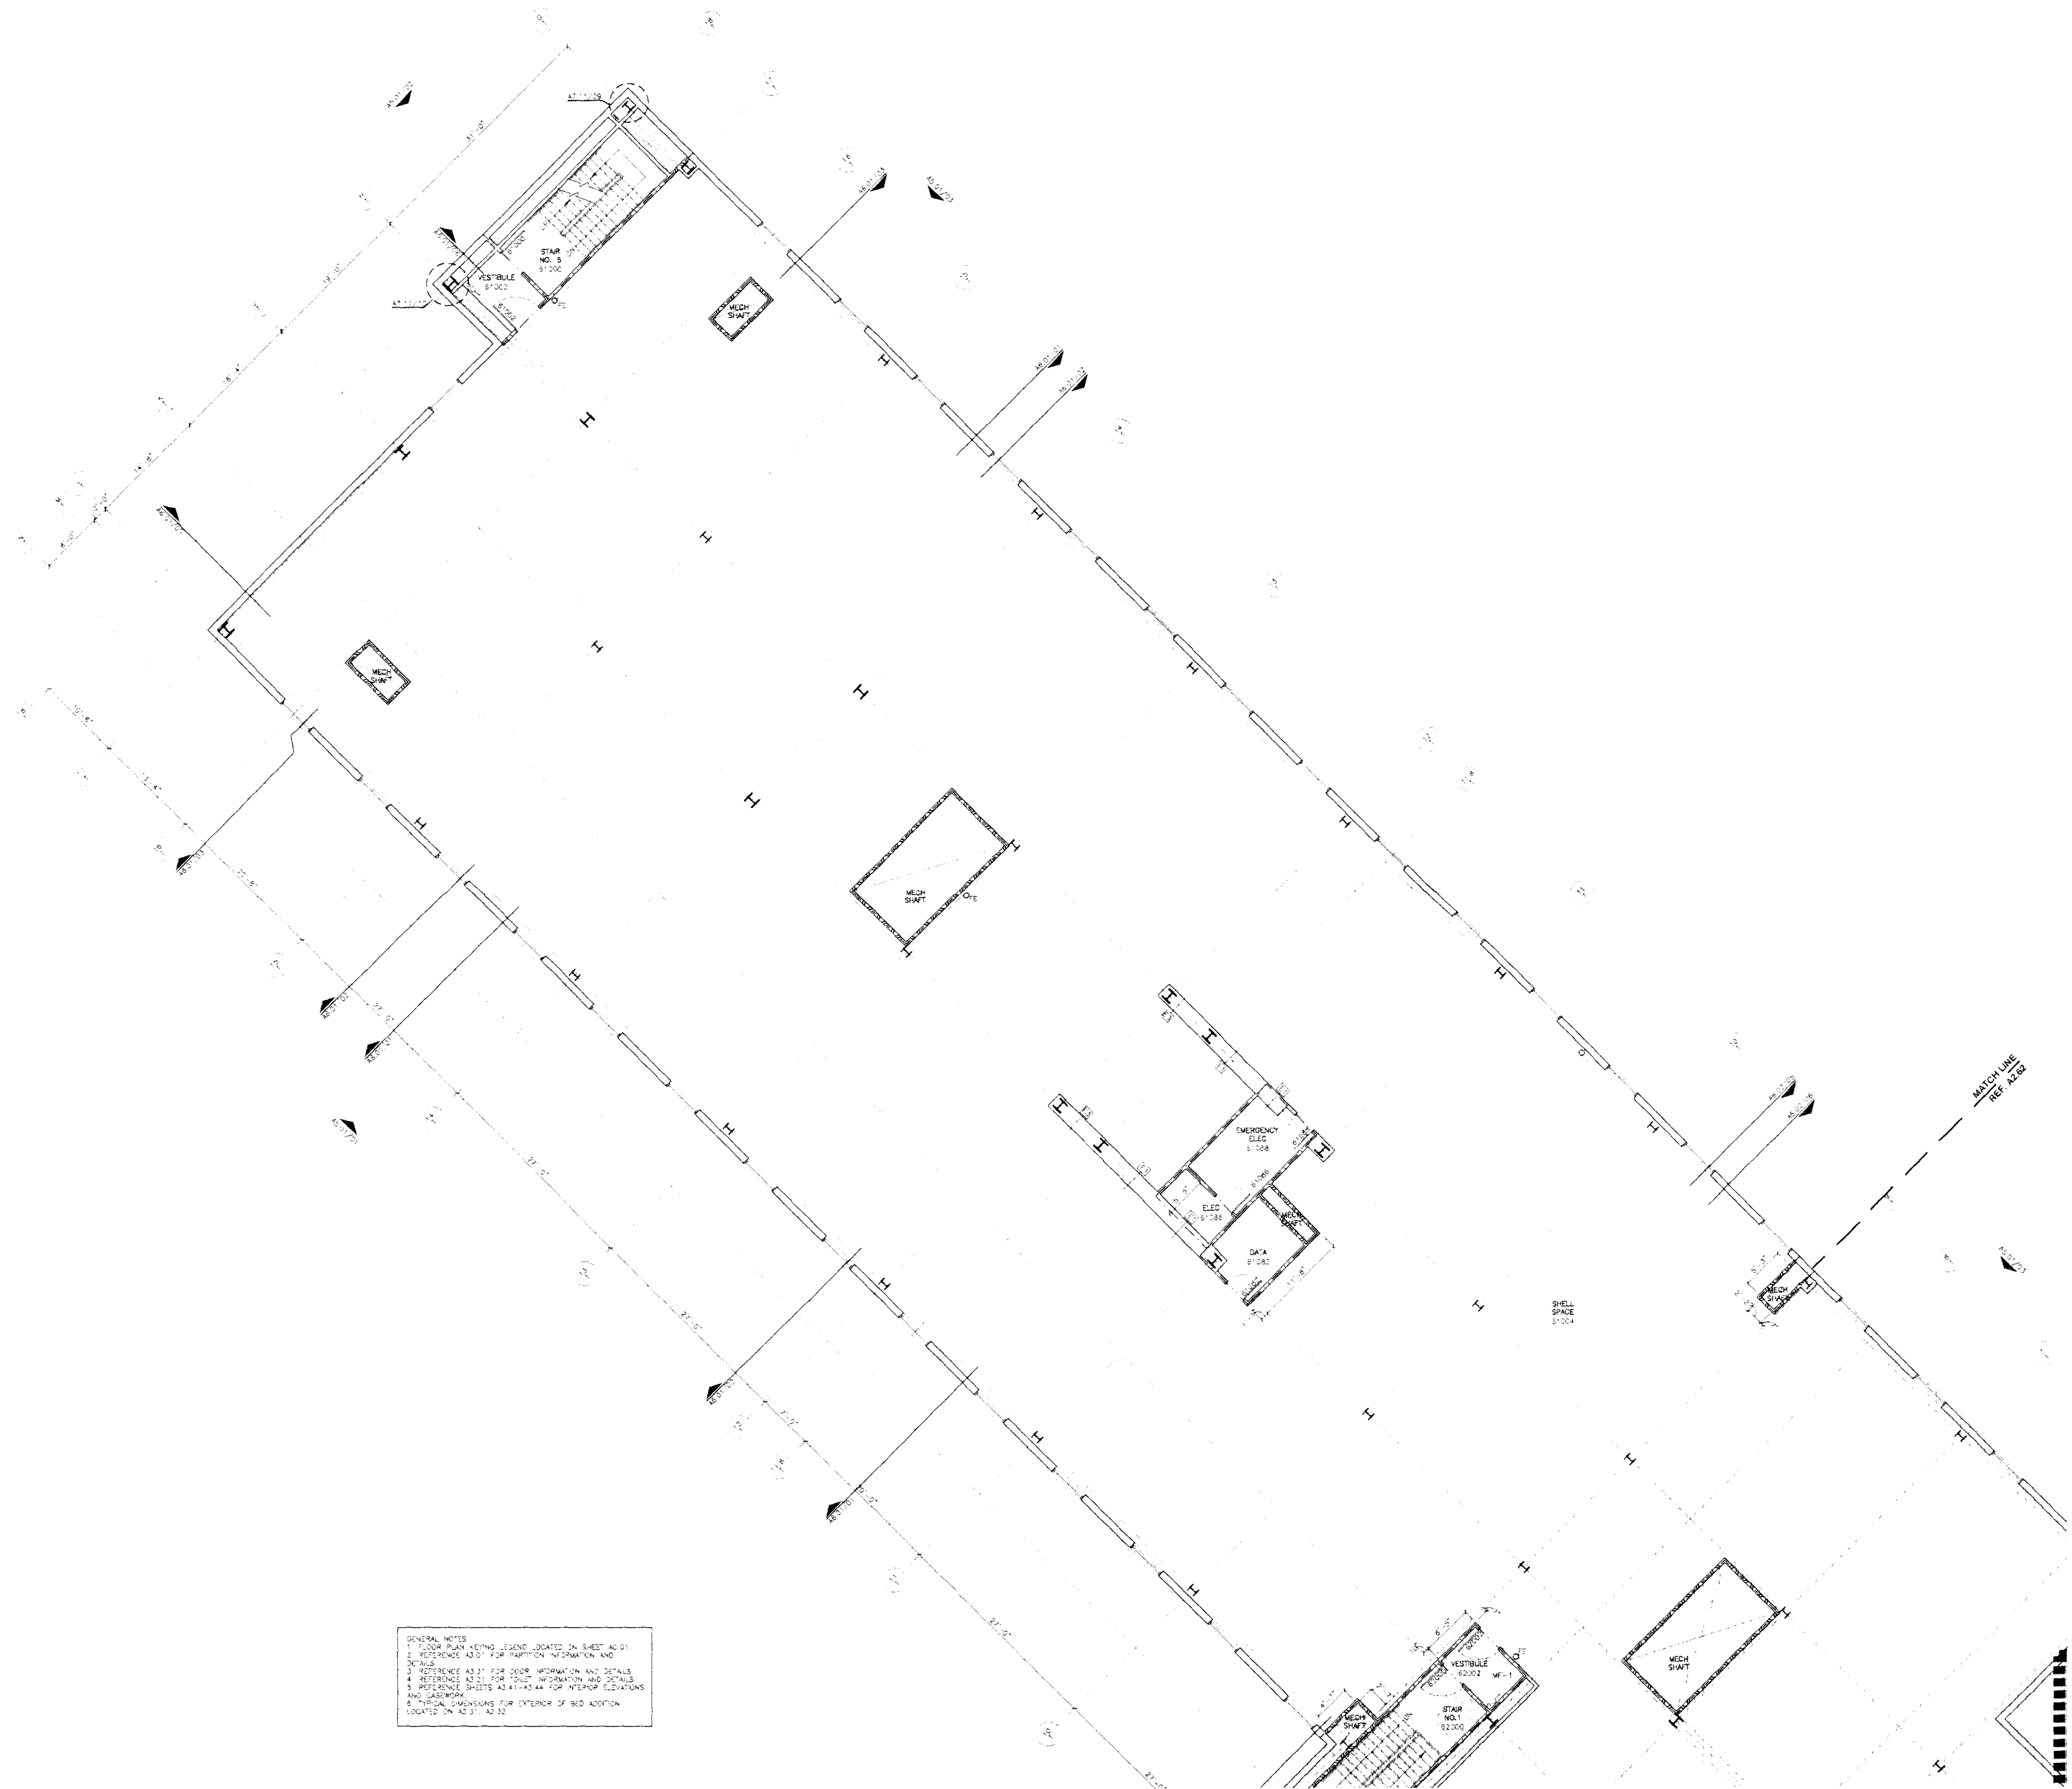

GENERAL NOTES
1. FLOOR PLAN AND LEGEND LOCATED ON SHEET A2.01.
2. REFERENCE A2.01 FOR PARTITION INFORMATION AND
DETAILS.
3. REFERENCE A2.01 FOR DOOR INFORMATION AND DETAILS.
4. REFERENCE A2.01 FOR FLOOR INFORMATION AND DETAILS.
5. REFERENCE SHEETS A2.41-A2.44 FOR INTERIOR ELEVATIONS
AND CASWORK.
6. TYPICAL DIMENSIONS FOR EXTERIOR OF BED ADDITION
LOCATED ON A2.31, A2.32.

01 PARTIAL LEVEL SIX FLOOR PLAN
8'-0" X 11'-0"

