



**PLANNING & DEVELOPMENT DEPARTMENT**

**STATEMENT OF FINANCIAL INTEREST**

Case Number: **ZON-16915** APN: 138-13-801-068

Name of Property Owner: Ghassan Mishferfi

Name of Applicant: Dwyer Engineering

To the best of your knowledge, does the Mayor or any member of the City Council or Planning Commission have any financial interest in this or any other property with the property owner, applicant, the property owner or applicant's general or limited partners, or an officer of their corporation or limited liability company?

Yes

No

If yes, please indicate the member of the City Council or Planning Commission who is involved and list the name(s) of the person or persons with whom the City Official holds an interest. Also list the Assessor's Parcel Number if the property in which the interest is held is different from the case parcel.

City Official: \_\_\_\_\_

Partner(s): \_\_\_\_\_

APN ~~138-13-801-068~~


Signature of Property Owner: Ghassan Mishferfi

Print Name: GHASSAN MISHFERFI


Subscribed and sworn before me

This 30 day of August, 2006


[Signature]  
Notary Public in and for said County and State

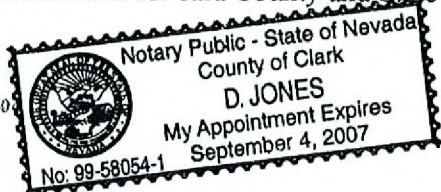

SMOKE RANCH ROAD  
50' CENTERLINE

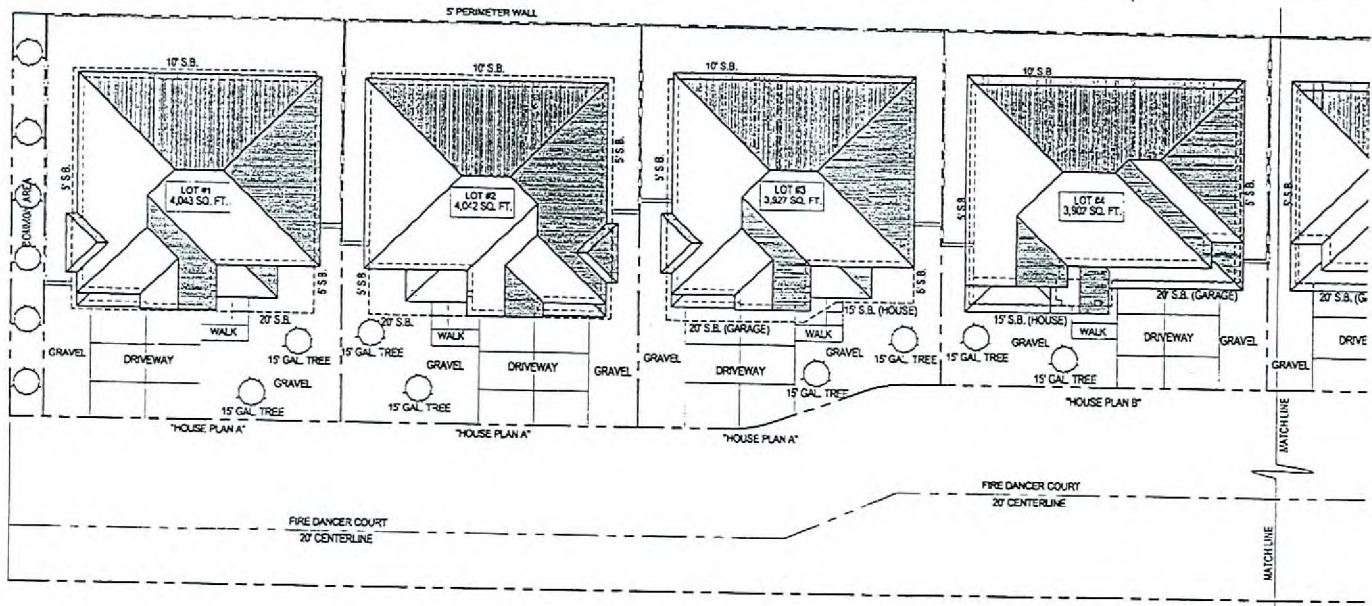

1 SITE PLAN  
SCALE: 1/4" = 1'-0"

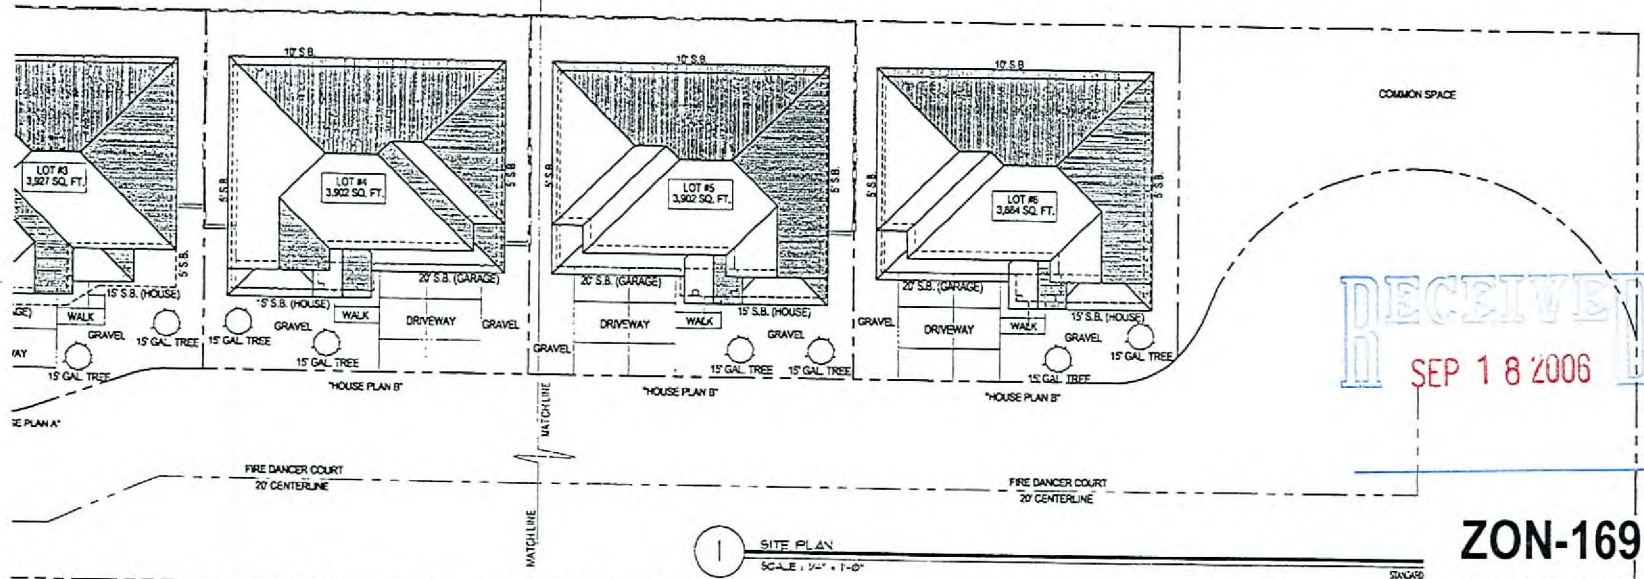

1 SITE PLAN  
SCALE: 1/4" = 1'-0"

RECEIVED  
SEP 18 2006

ZON-16915  
SDR-16914  
11/02/06 PC

REVISIONS	DESCRPT.	DATE

SITE PLAN

SMOKE RANCH

SITE PLAN

LOCATION / LEGAL DESCRIPTION

SHEET A-0 OF A-B

OWNER BUILDER  
NEW RESIDENCE

DATE 08-X-06