

PLANNING &
DEVELOPMENT

PLANNING & DEVELOPMENT DEPARTMENT

STATEMENT OF FINANCIAL INTEREST

Case Number: **SUP-18347** APN: 125-09-401-031Name of Property Owner: GRAND TETON LODGE LAND, LLCName of Applicant: GRAND TETON LODGE LAND, LLCName of Representative: PACIFIC DESIGN CONCEPTS

To the best of your knowledge, does the Mayor or any member of the City Council or Planning Commission have any financial interest in this or any other property with the property owner, applicant, the property owner or applicant's general or limited partners, or an officer of their corporation or limited liability company?

☐ Yes☒ No

If yes, please indicate the member of the City Council or Planning Commission who is involved and list the name(s) of the person or persons with whom the City Official holds an interest. Also list the Assessor's Parcel Number if the property in which the interest is held is different from the case parcel.

City Official: _____


Partner(s): _____

APN: _____


Signature of Property Owner: _____

Print Name: STUART APOLLO


Subscribed and sworn before me

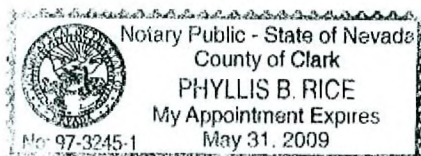This 21st day of NOV, 2006Phyllis B. Rice
Notary Public in and for said County and State

pacific design concepts, llc
3005 w. horizon ridge parkway, suite 200
henderson, nevada 89052
(702) 454-5842 fax (702) 454-7842

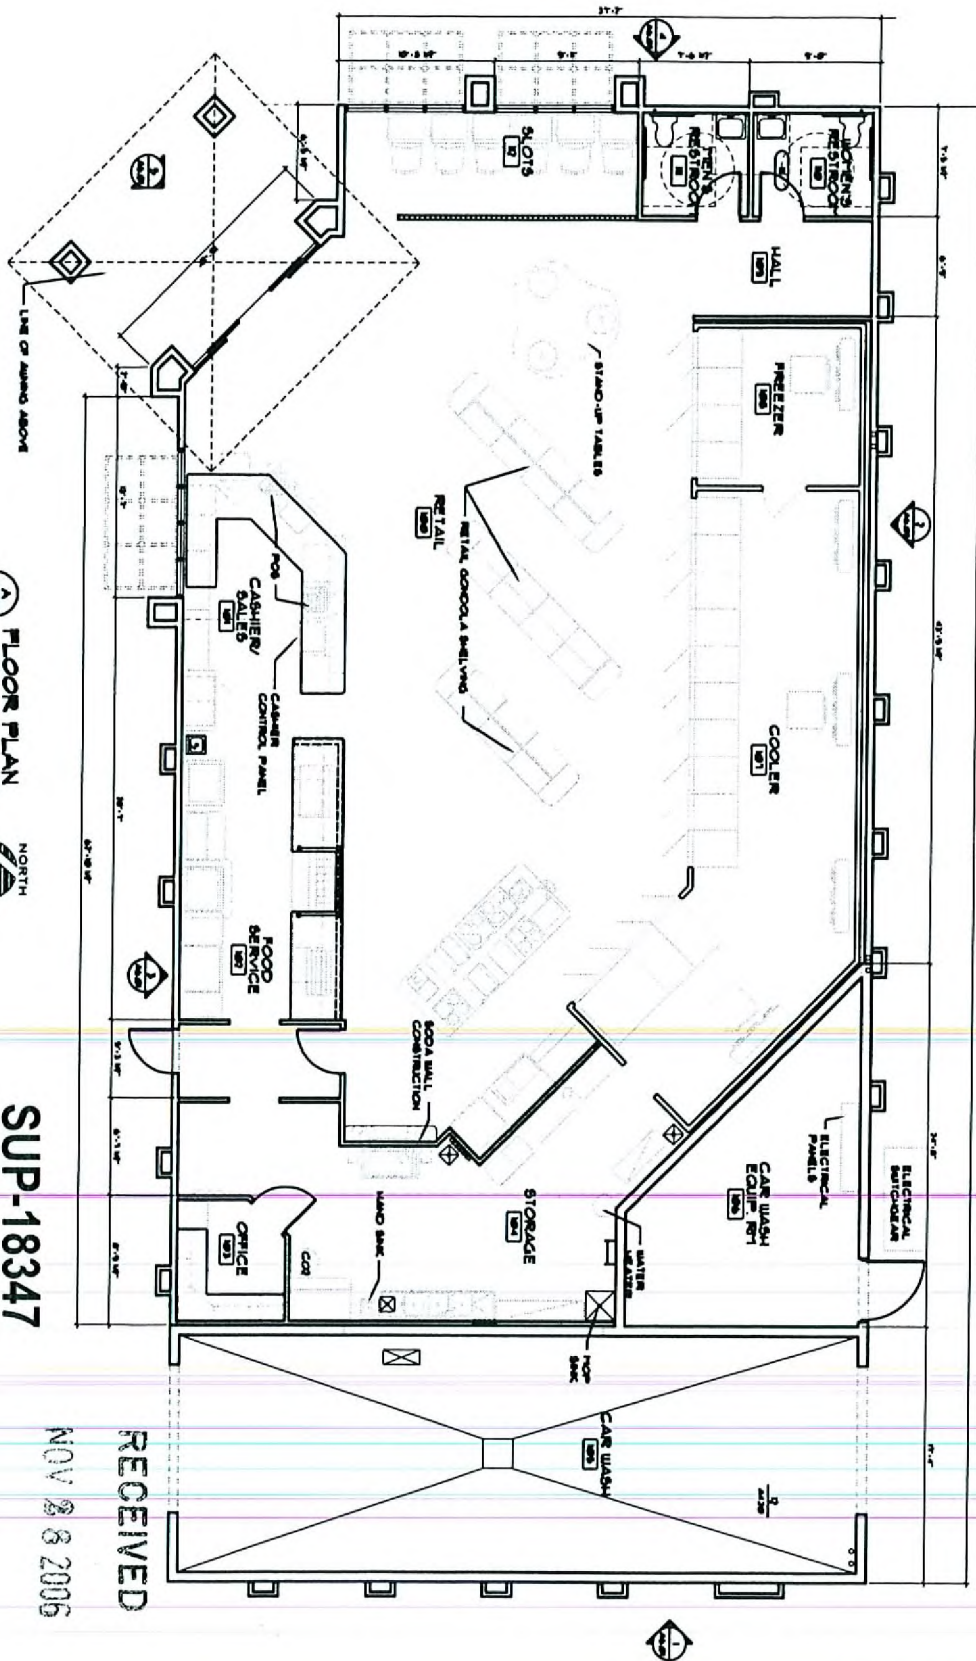

SUP-18347
SDR-18349
02/08/07 PC

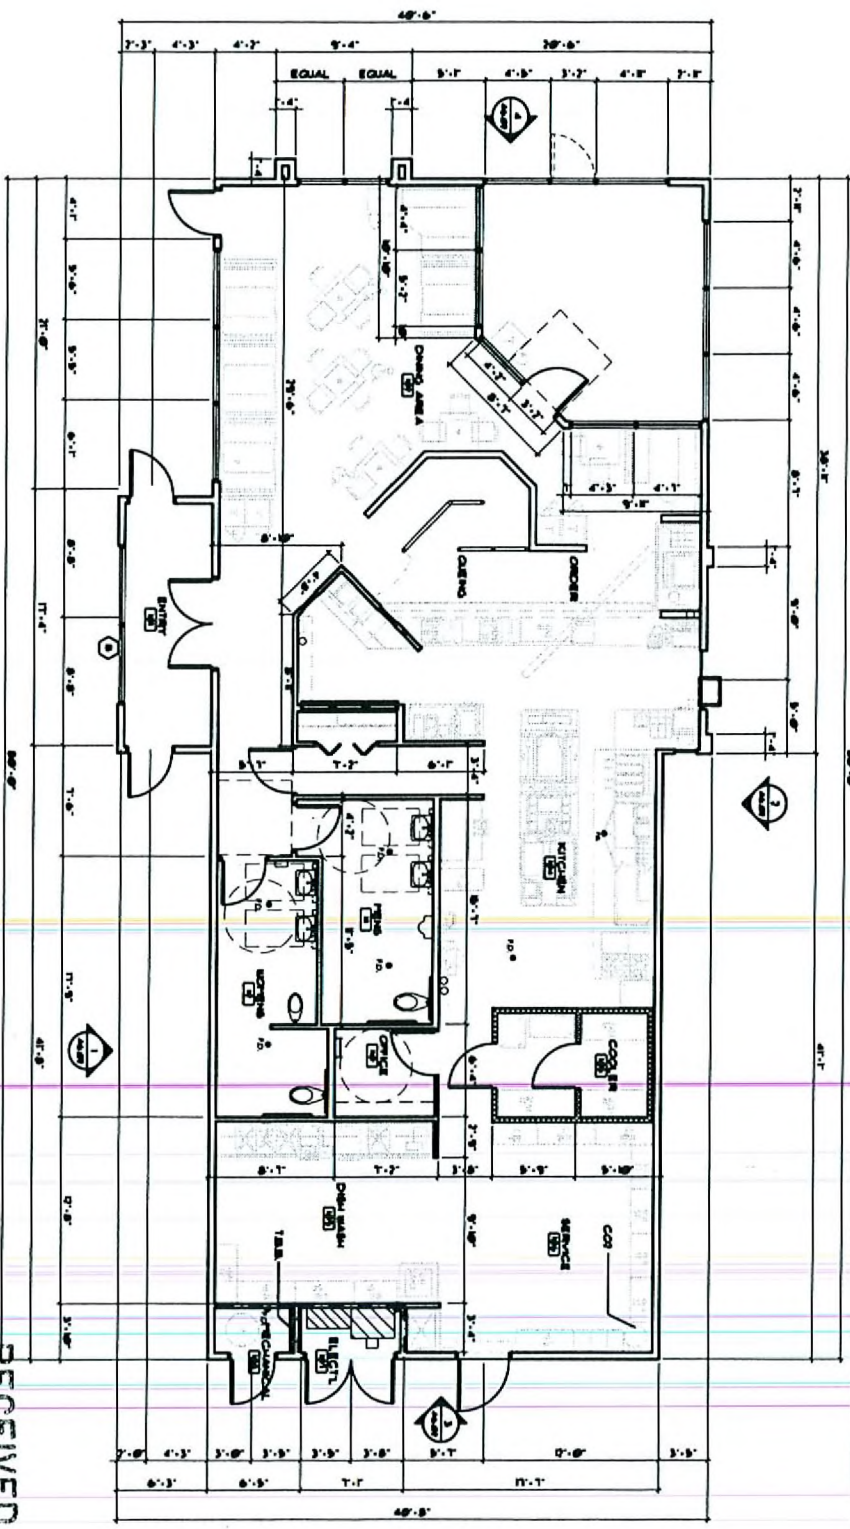

FLOOR PLAN
SCALE 1/8"=1'-0"



SUP-18347
SDR-18349

RECEIVED
NOV 28 2006

GENERAL NOTES

1. ALL DIMENSIONS ARE TO FACE OF STUDS AND CENTER LINE OF GAPS AND COLUMNS, UNLESS NOTED OTHERWISE.
2. FOR DOOR, WINDOW TYPES AND SCHEDULES SEE SHEETS A101-A104.
3. FOR ROOM FURNITURE SCHEDULES SEE SHEET A105.
4. SEE DETAILS A106 FOR INTERIOR WALL, PARTITION DETAILS.
5. SEE FURNITURE SCHEDULES FOR FURNITURE SCHEDULES AND SEE LOCATIONS.
6. PROVIDE SOUND BATT INSULATION AT ALL WALL, CEILING WALLS.
7. PROVIDE BACKING AS REQUIRED FOR CABSINETS, CABSINETS, ETC.
8. SEE EQUIPMENT PLAN AND FOR KITCHEN EQUIPMENT AND FURNITURE IDENTIFICATION.