



# PLANNING & DEVELOPMENT DEPARTMENT

## STATEMENT OF FINANCIAL INTEREST

Case Number: **SUP-22266** APN: 162-03-110-075

Name of Property Owner: 4 CHARLESTON, LLC

Name of Applicant: MARIO SANCHEZ

Name of Representative: SCOTT BROWN

To the best of your knowledge, does the Mayor or any member of the City Council or Planning Commission have any financial interest in this or any other property with the property owner, applicant, the property owner or applicant's general or limited partners, or an officer of their corporation or limited liability company?

Yes  No

If yes, please indicate the member of the City Council or Planning Commission who is involved and list the name(s) of the person or persons with whom the City Official holds an interest. Also list the Assessor's Parcel Number if the property in which the interest is held is different from the case parcel.

City Official: \_\_\_\_\_

Partner(s): \_\_\_\_\_

APN: \_\_\_\_\_


Signature of Property Owner: 


Print Name: J. Mario Sanchez

Subscribed and sworn before me

This 29 day of May, 2007

Charla E Jones  
Notary Public in and for said County and State

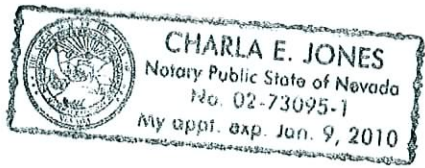

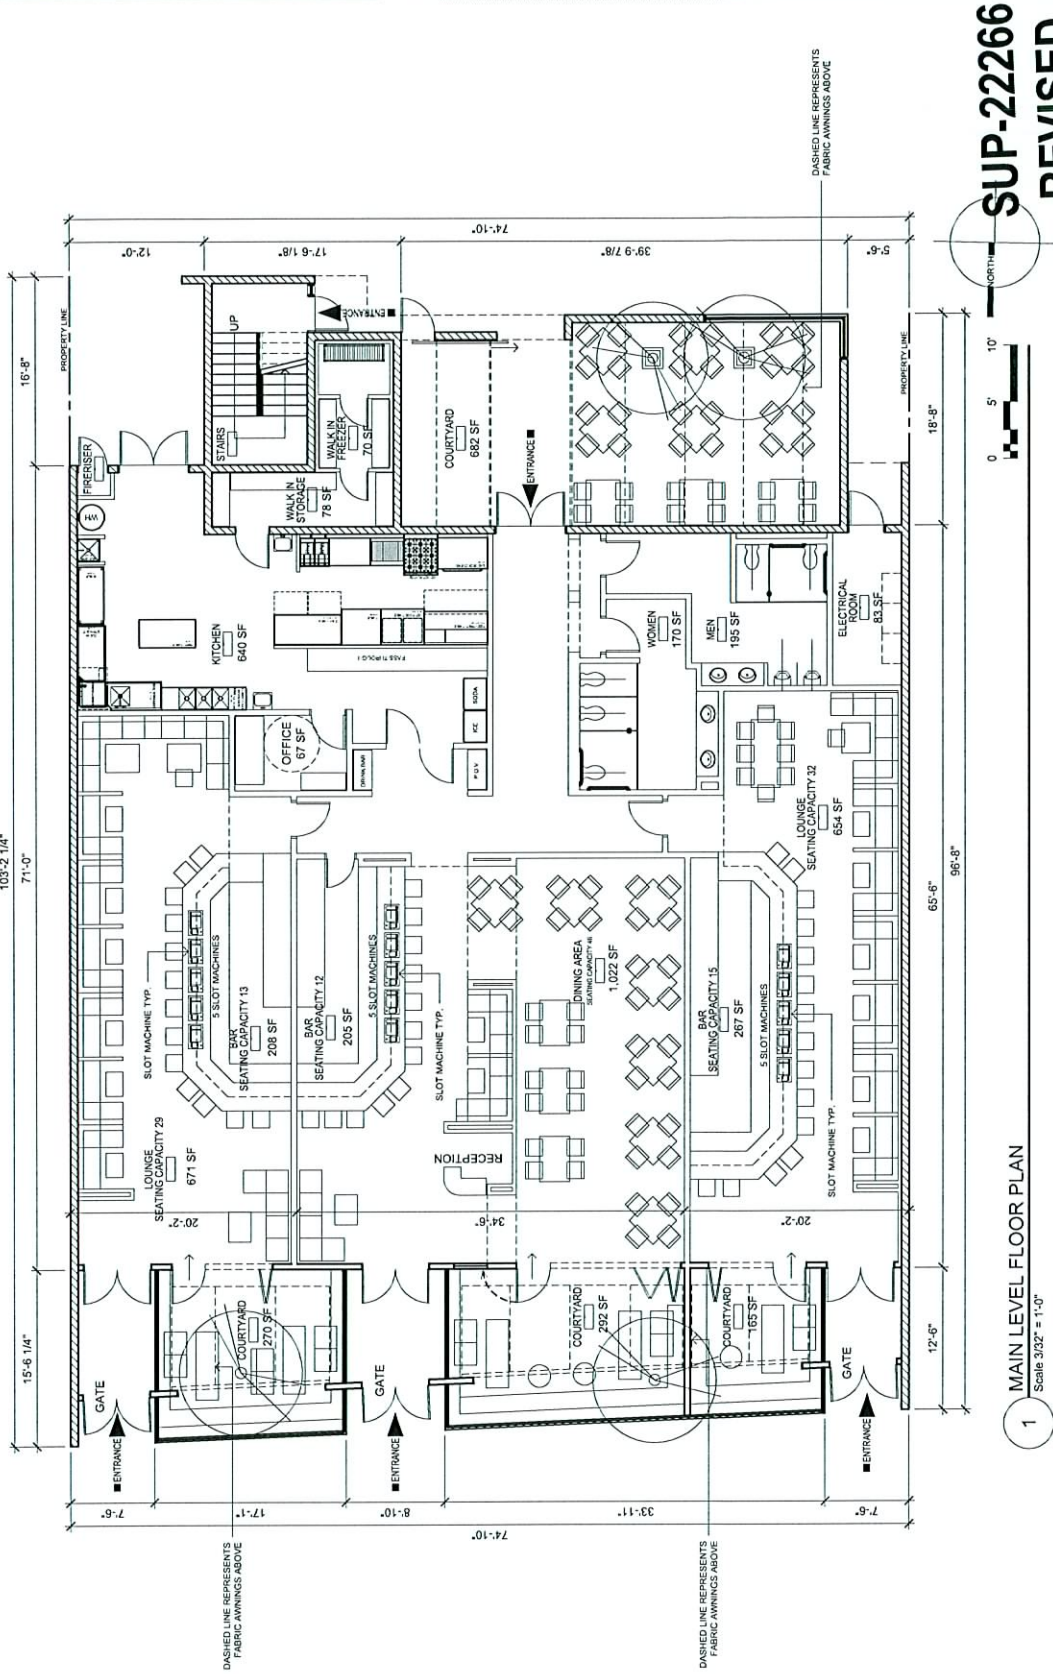


**SUP-22266**  
**REVISED**  
**07/26/07 PC**



1 MAIN LEVEL FLOOR PLAN  
 Scale 3/32" = 1'-0"

RECEIVED  
 JUN 25 2007



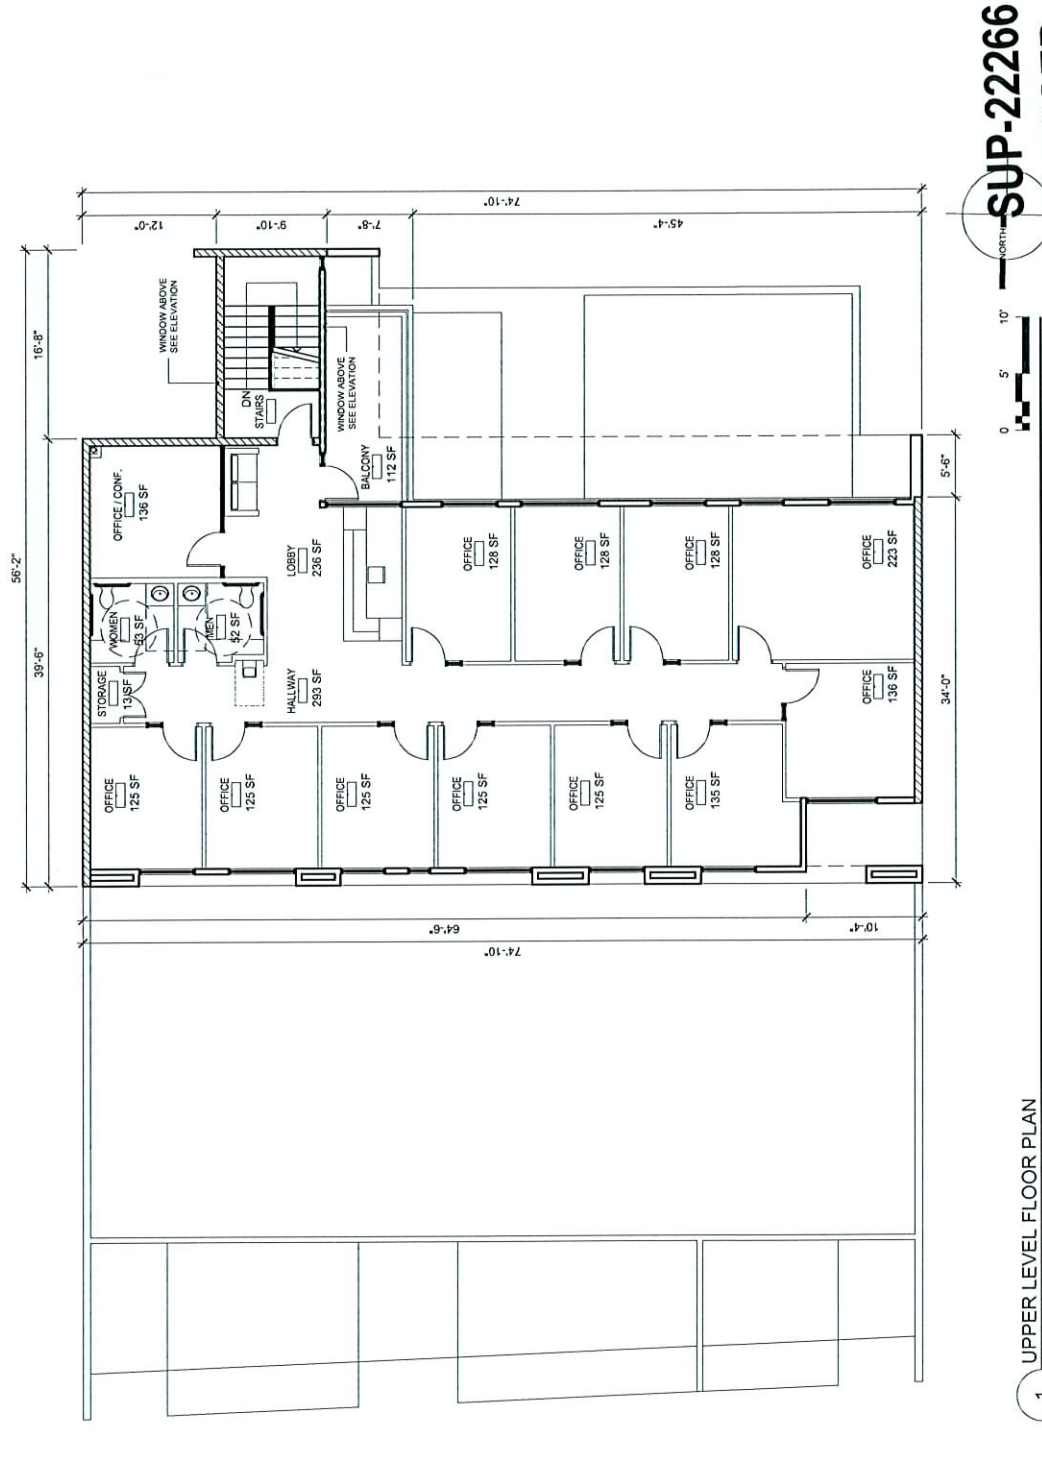

**SUP-22266**  
**REVISED**  
**07/26/07 PC**

1 UPPER LEVEL FLOOR PLAN  
 Scale: 3/32" = 1'-0"

RECEIVED  
 JUN 25 2007