



PLANNING & DEVELOPMENT DEPARTMENT

STATEMENT OF FINANCIAL INTEREST

Case Number: **ZON-21602** APN: 139-27-111-067
Name of Property Owner: Craig Wasserman
Name of Applicant: Craig Wasserman
Name of Representative: n/a

To the best of your knowledge, does the Mayor or any member of the City Council or Planning Commission have any financial interest in this or any other property with the property owner, applicant, the property owner or applicant's general or limited partners, or an officer of their corporation or limited liability company?

☐ Yes

☒ No

If yes, please indicate the member of the City Council or Planning Commission who is involved and list the name(s) of the person or persons with whom the City Official holds an interest. Also list the Assessor's Parcel Number if the property in which the interest is held is different from the case parcel.

City Official: _____

Partner(s): _____

APN: _____

Signature of Property Owner: _____

Print Name: Craig Wasserman

Subscribed and sworn before me

This 25 day of April, 2007

Stephanie Bao
Notary Public in and for said County and State



PROJECT: RE-ZONING (C-2 TO R-4) AT 210 WEST MONROE AVE.

FOR

CRAIG S. WASSERMAN - OWNER

PRE-APPLICATION
MEETING SUBMITTAL:
DATED 04-06-07


APPLICATION CLOSING
DATE 05-01-07

CONSULTANTS:

	ELECTRICAL	MECHANICAL,	PLUMBING,	STRUCTURAL	CIVIL
	NA	NA	NA	NA	NA

ZON-21602
06/14/07 PC

APR 26 2007

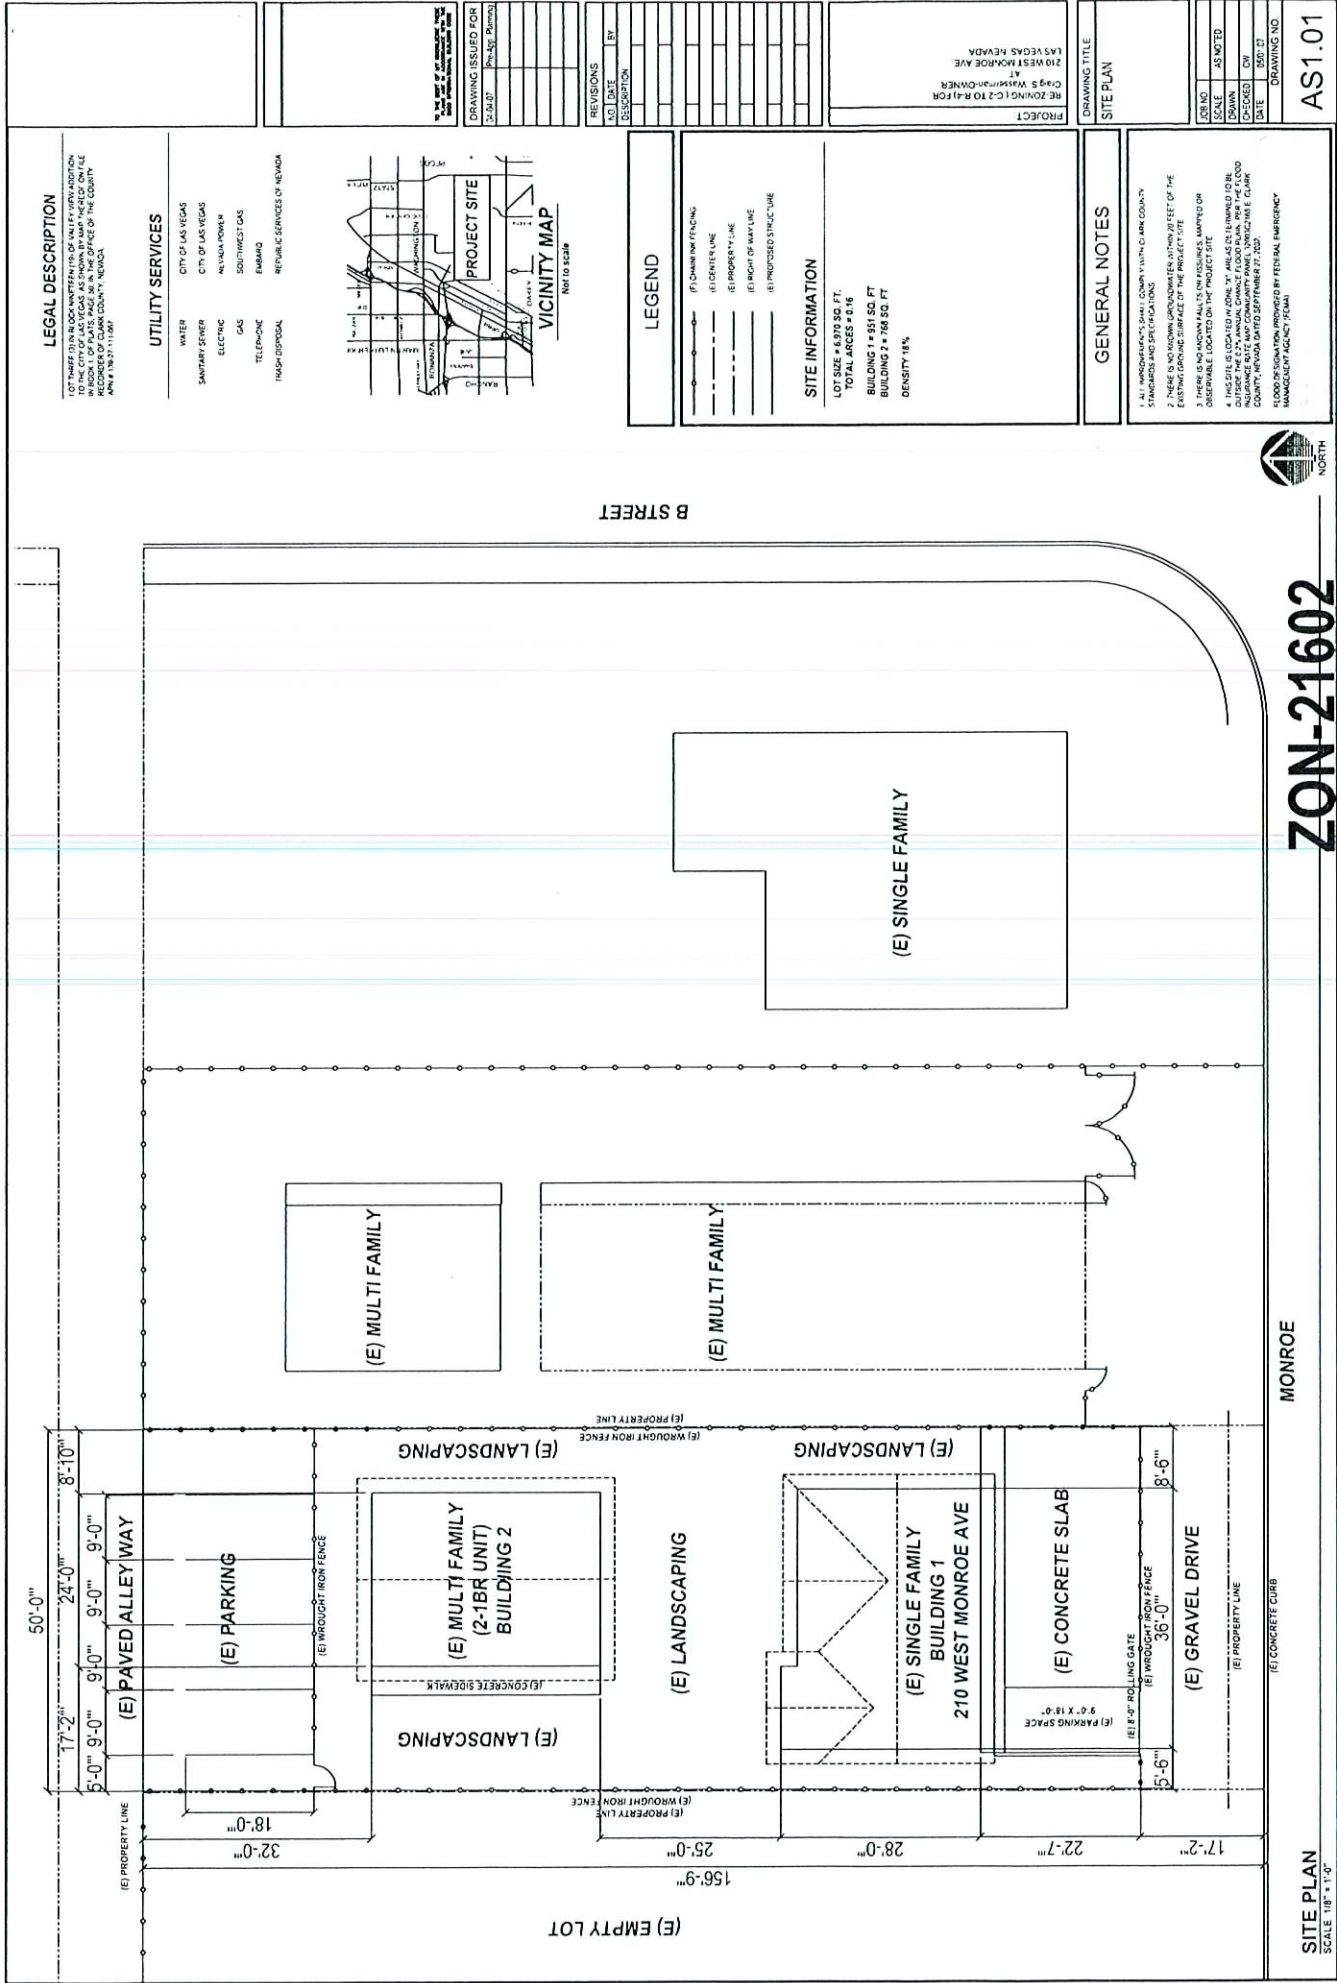


ZON-21602

06/14/07 PC

APR 26 2007

MONROE


SITE PLAN
 SCALE 1/8" = 1'-0"

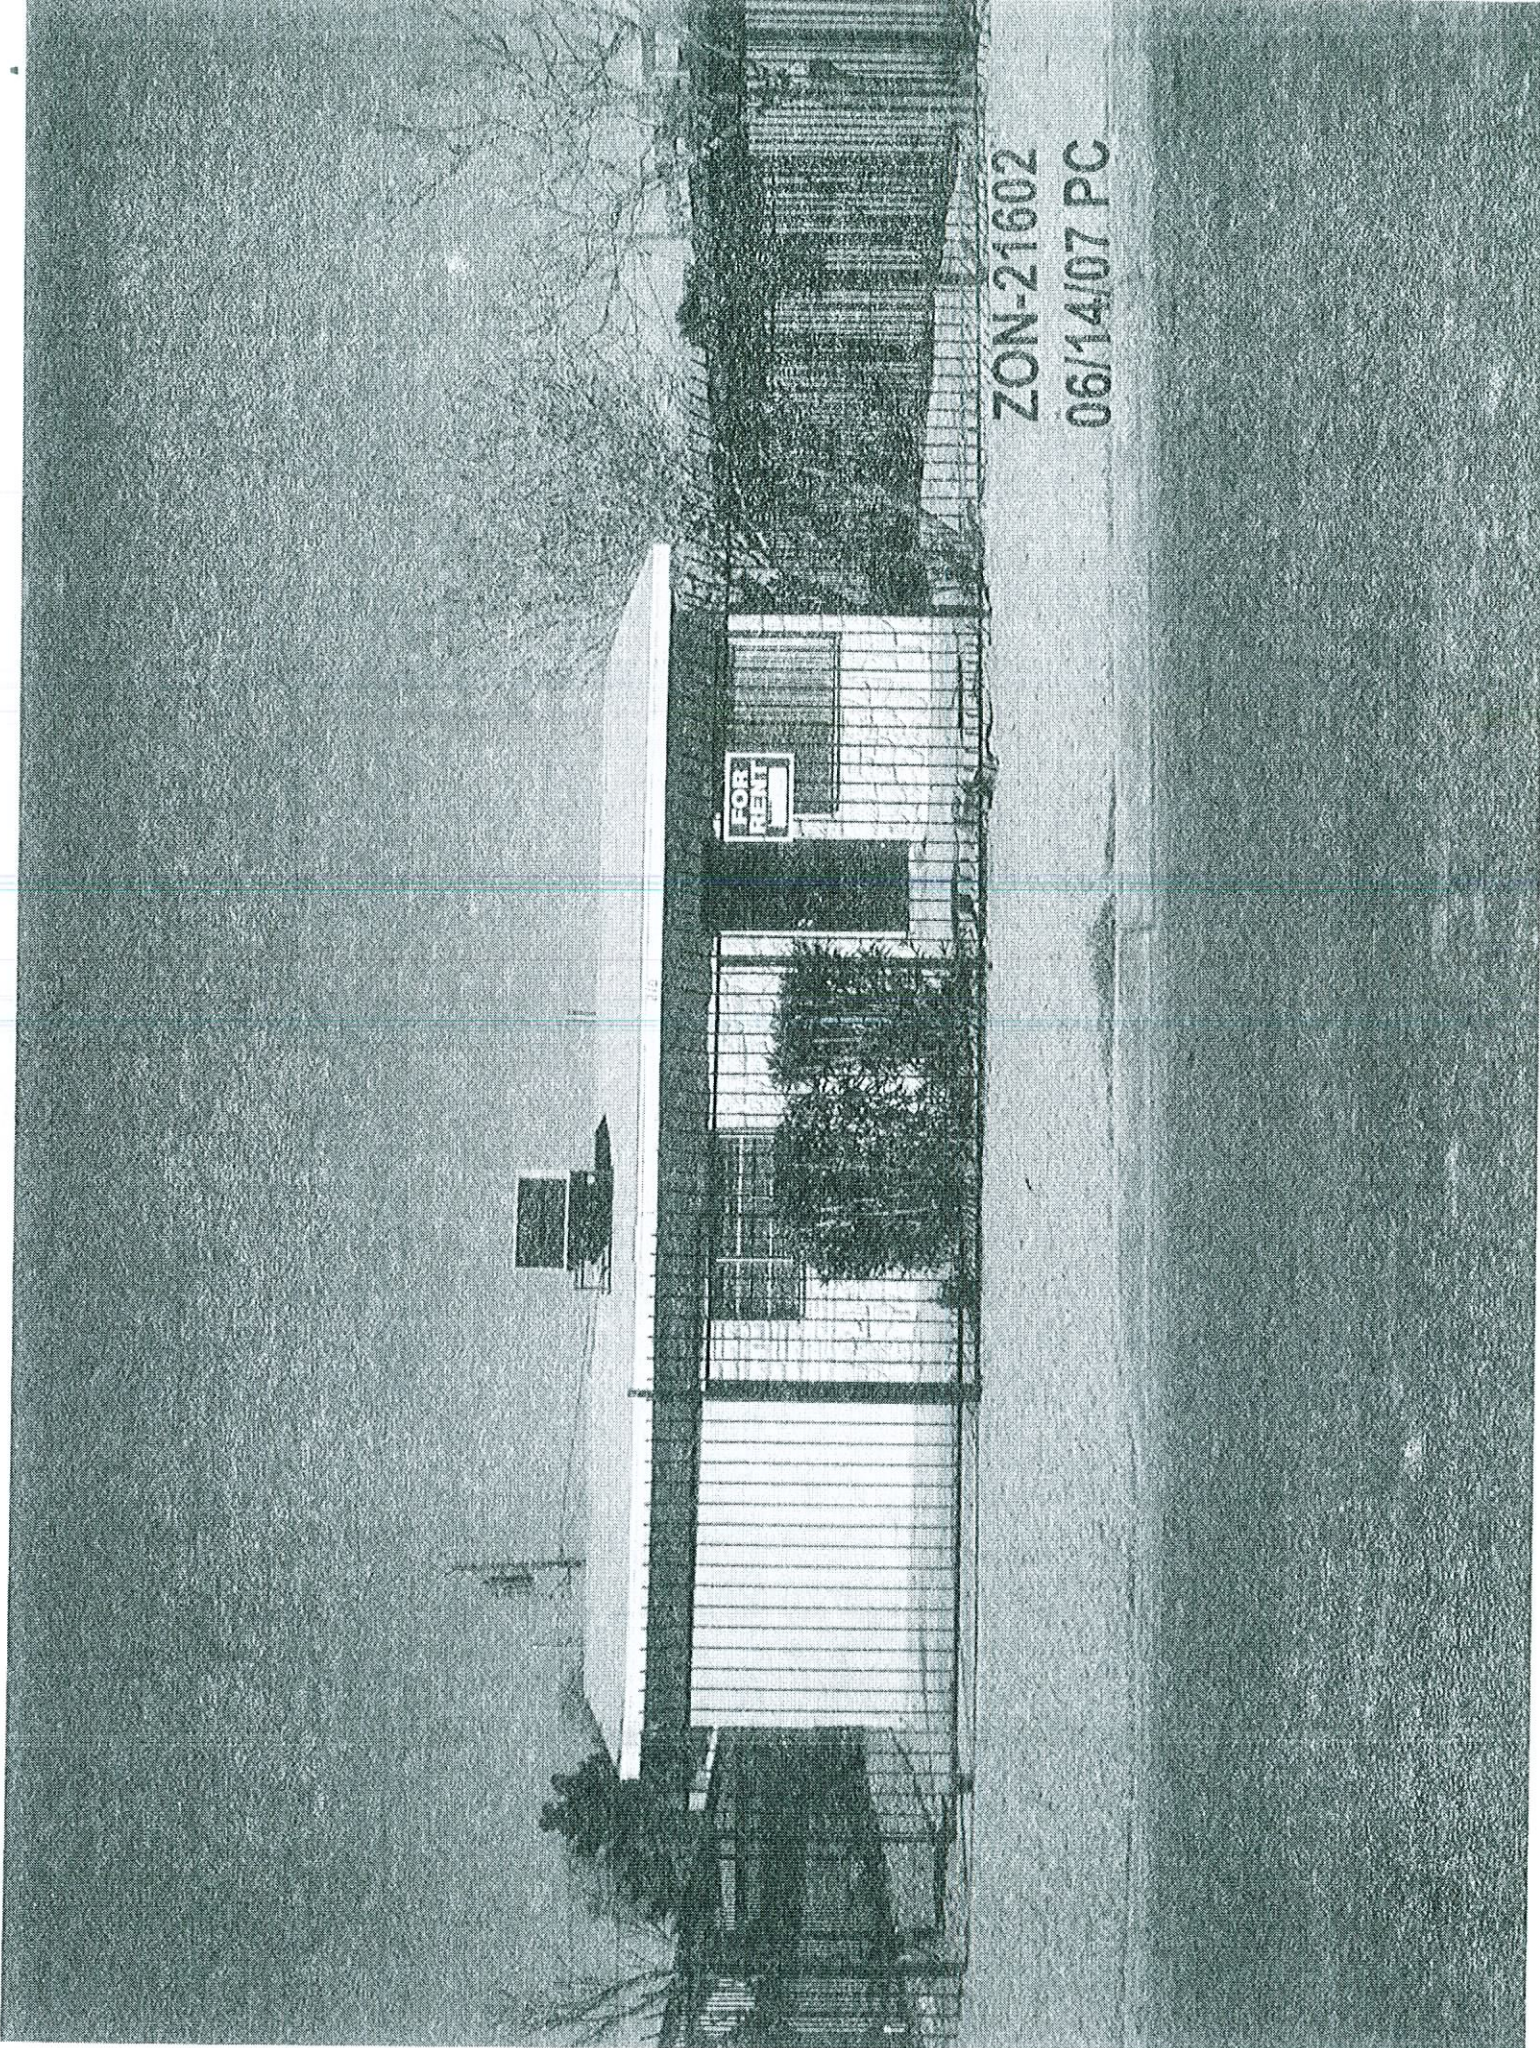

ZON-21602

06/14/07 PC

ZON-21602
06/14/07 PC

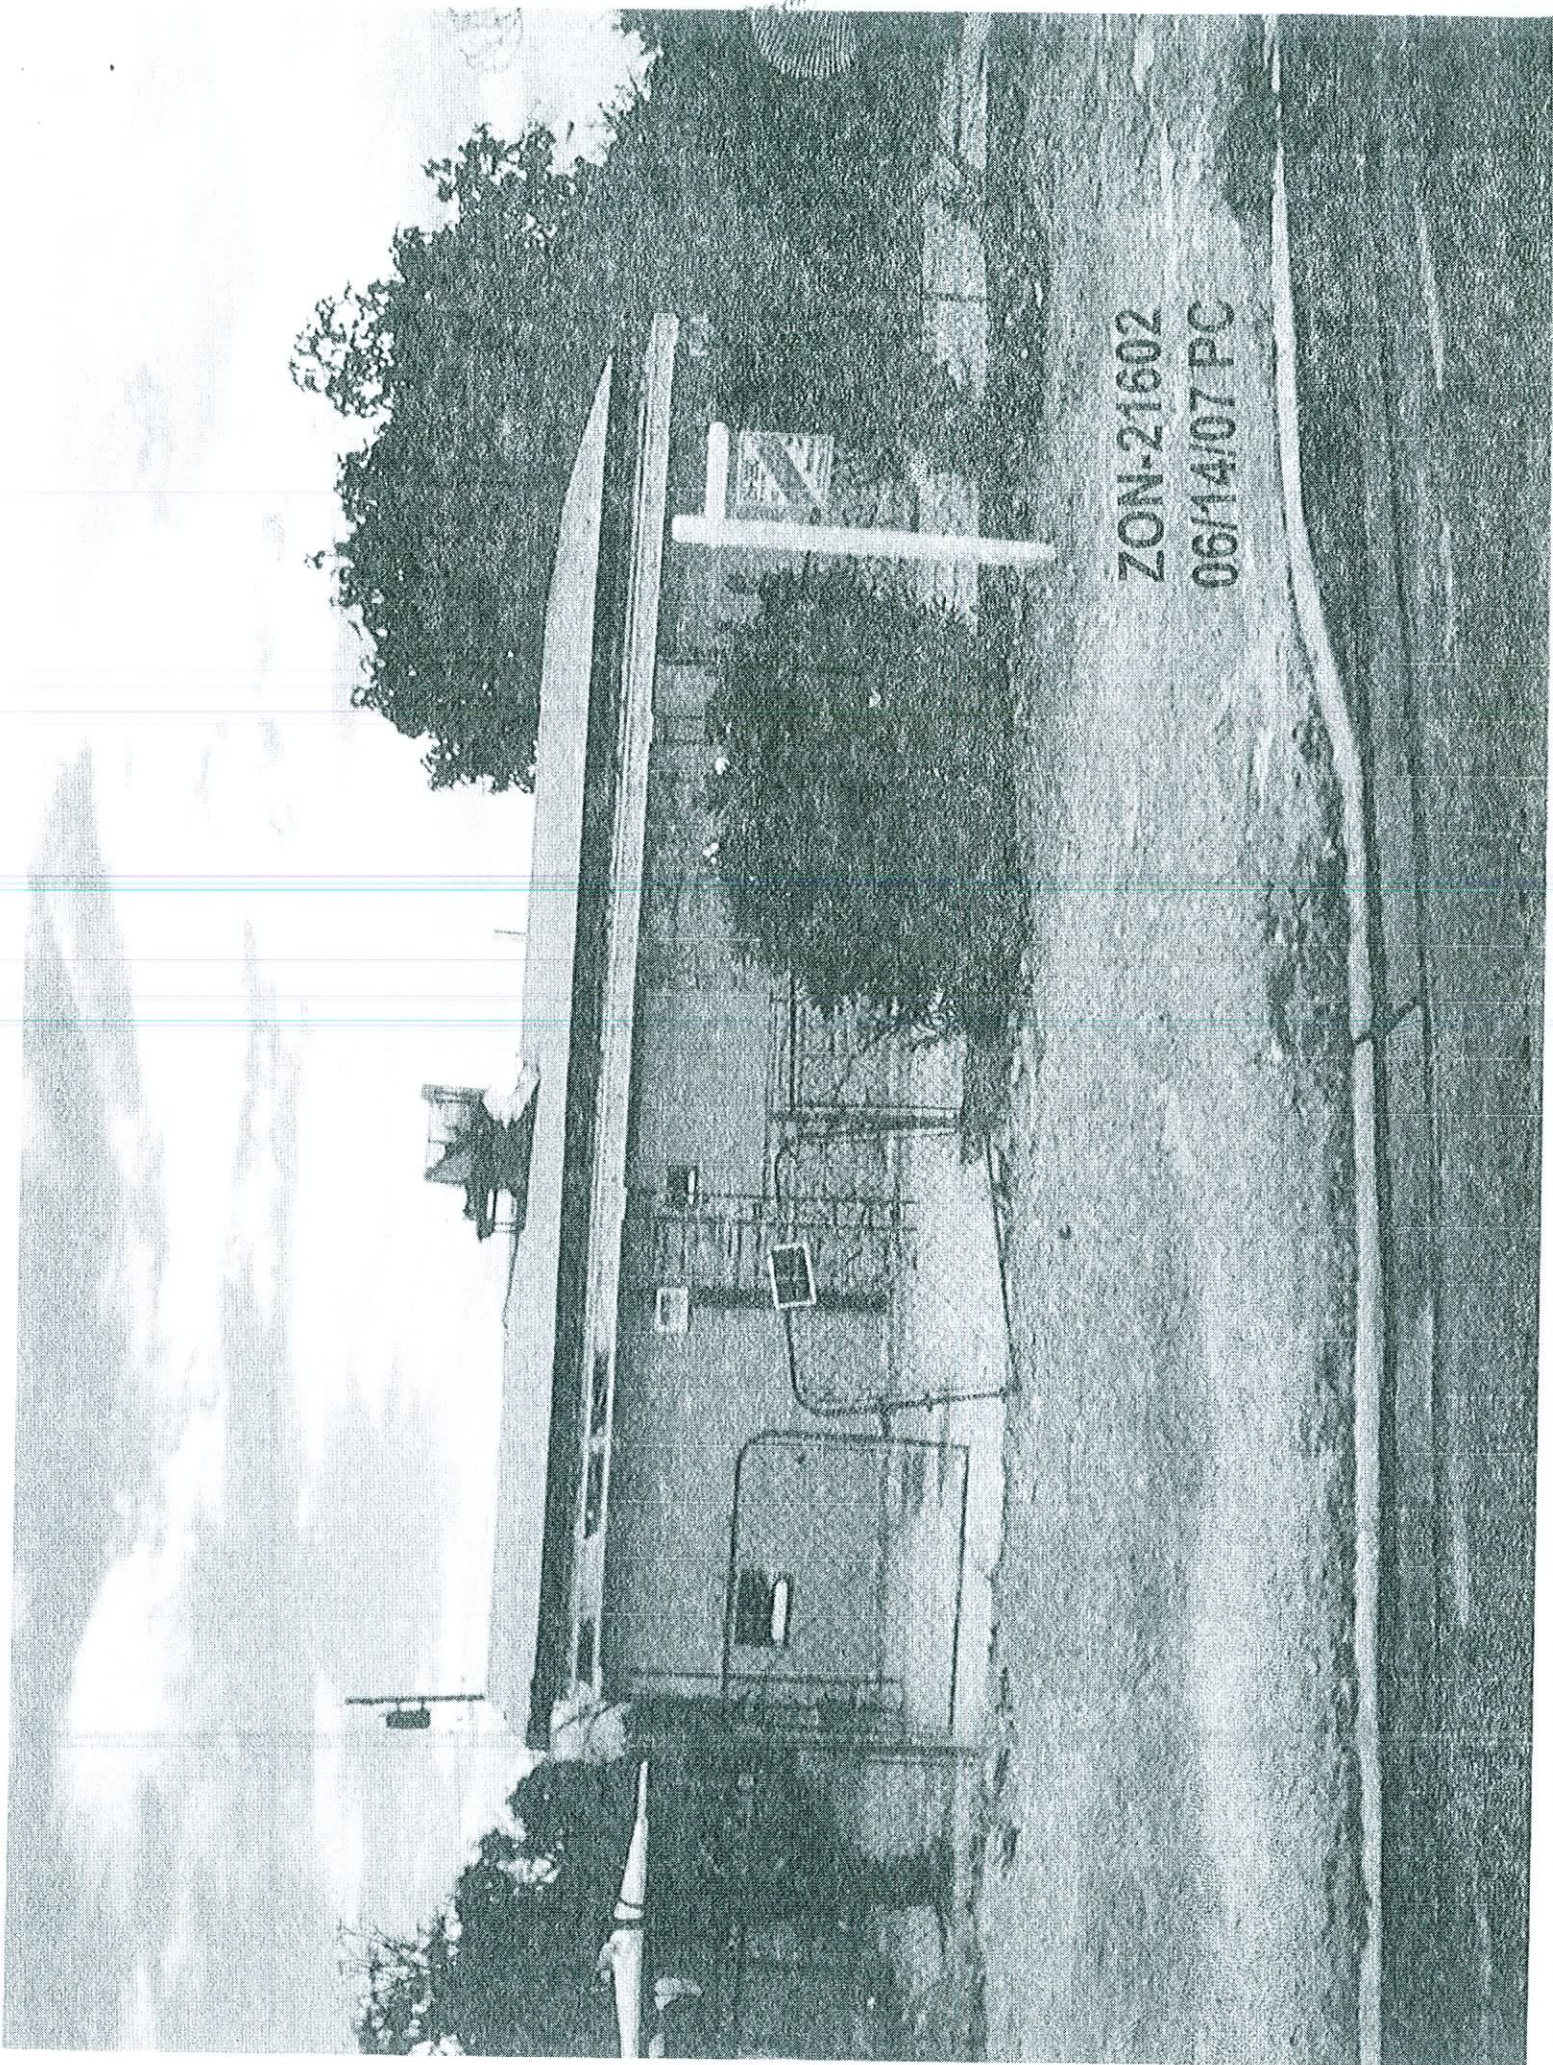



ZON-21602 - APPLICANT/OWNER: CRAIG WASSERMAN
210 WEST MONROE AVENUE
JUNE 14, 2007 PLANNING COMMISSION

05/25/07