



PLANNING & DEVELOPMENT DEPARTMENT

STATEMENT OF FINANCIAL INTEREST

Case Number: ZON-24787 APN: 139-28-503-023

Name of Property Owner: CDPCN LLC

Name of Applicant: Sarann Knight LLC

Name of Representative: Sharon Bullock

To the best of your knowledge, does the Mayor or any member of the City Council or Planning Commission have any financial interest in this or any other property with the property owner, applicant, the property owner or applicant's general or limited partners, or an officer of their corporation or limited liability company?

Yes

No

If yes, please indicate the member of the City Council or Planning Commission who is involved and list the name(s) of the person or persons with whom the City Official holds an interest. Also list the Assessor's Parcel Number if the property in which the interest is held is different from the case parcel.

City Official: _____

Partner(s): _____

APN: _____

Signature of Property Owner: _____


Print Name: Frank Hawkins Jr

Subscribed and sworn before me


This 25 day of September, 2007

Sharon Bullock

Notary Public in and for said County and State

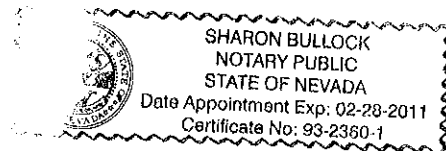

SARANN KNIGHT APARTMENTS

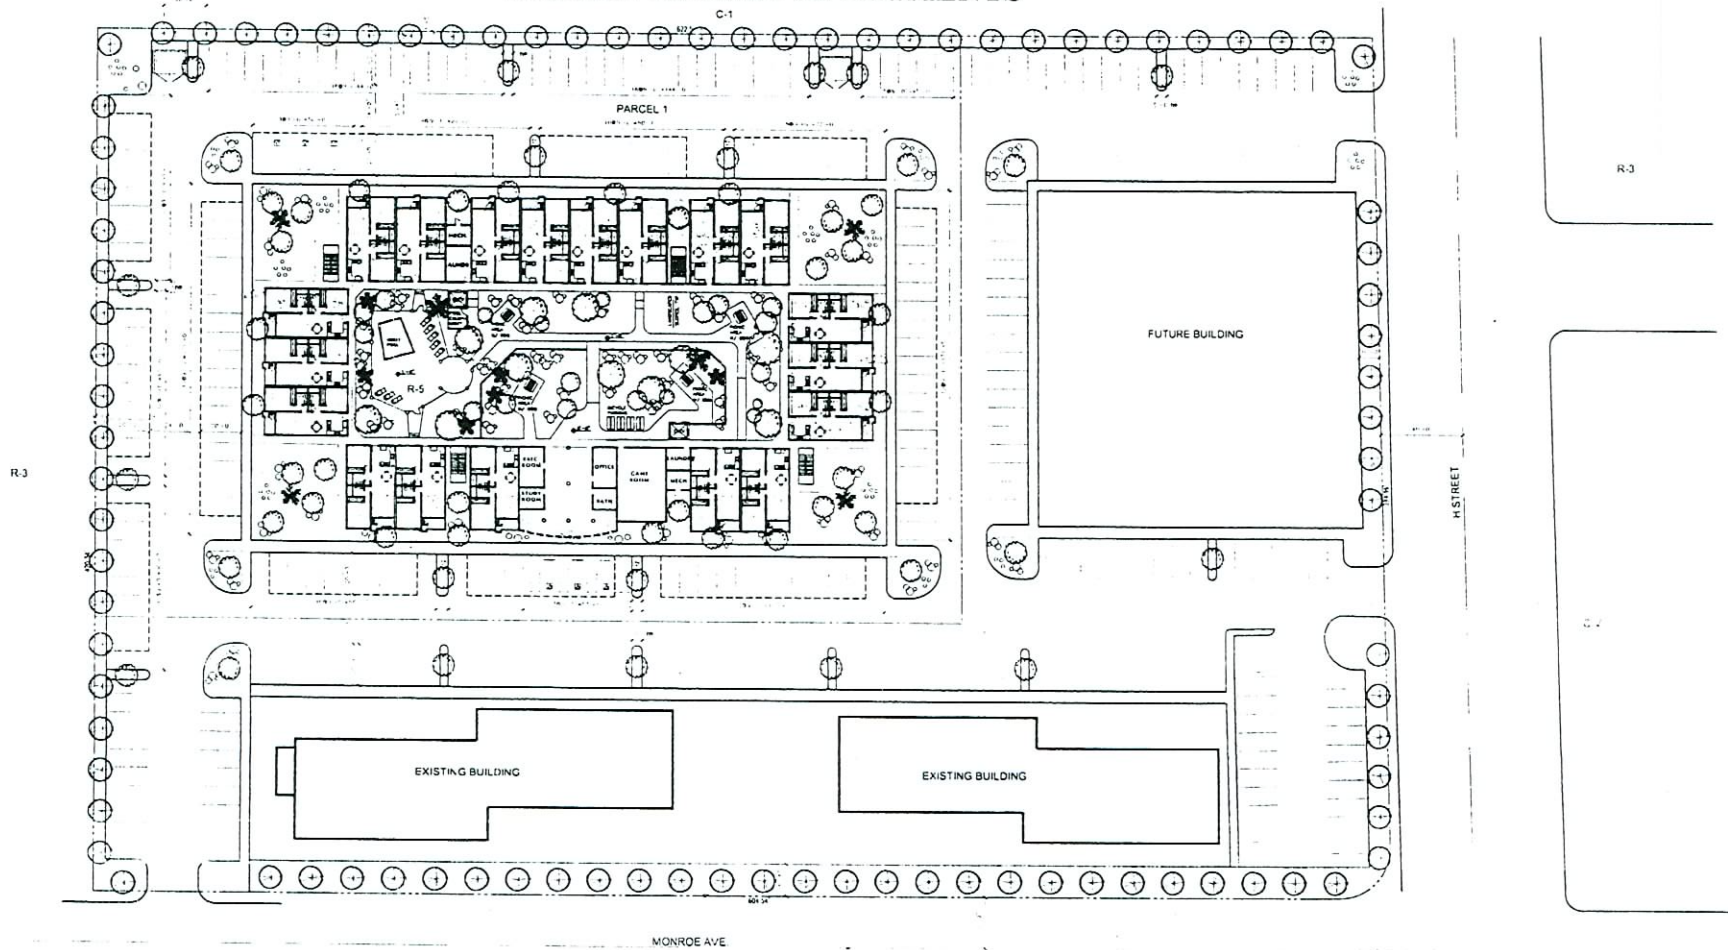

SITE PLAN
SCALE: 1" = 25' 0"



WINSTON H. HENDERSON ARCHITECTS

1555 EAST FLAMINGO ROAD, SUITE 350 LAS VEGAS, NEVADA 89119
OFFICE: (702) 893-9700 FAX: (702) 893-9797

PARKING CALCULATIONS	
PARCEL 1	
APARTMENT UNITS PER UNIT	112
1 GUEST SPACE PER 1 UNIT	112
CONSTRUCTION CENTER OFFICE PARKING	7
TOTAL	231
PROPOSED PARKING	165

ZON-24787
REVISED
11/29/07 PC

RECEIVED
NOV 07 2007