

PLANNING & DEVELOPMENT DEPARTMENT

STATEMENT OF FINANCIAL INTEREST

Case Number: SUP-24193 APN: 140-31-401-037
LIVING
Name of Property Owner: ANDRES FAMILY TRUST DATED MAY 8, 1990
Name of Applicant: FLORENCIO S. and ANA T. ANDRES, TRUSTEES
Name of Representative: ANA T. ANDRES

To the best of your knowledge, does the Mayor or any member of the City Council or Planning Commission have any financial interest in this or any other property with the property owner, applicant, the property owner or applicant's general or limited partners, or an officer of their corporation or limited liability company?

_____ Yes

_____ X No

If yes, please indicate the member of the City Council or Planning Commission who is involved and list the name(s) of the person or persons with whom the City Official holds an interest. Also list the Assessor's Parcel Number if the property in which the interest is held is different from the case parcel.

City Official: N/A

Partner(s): N/A

APN: N/A

Signature of Property Owner: _____

Print Name: ANA T. ANDRES, FLORENCIO S. ANDRES

Subscribed and sworn before me


This 24 day of August, 2007

Kathy J. Renneker
Notary Public in and for said County and State



RECEIVED

AUG 24 2007

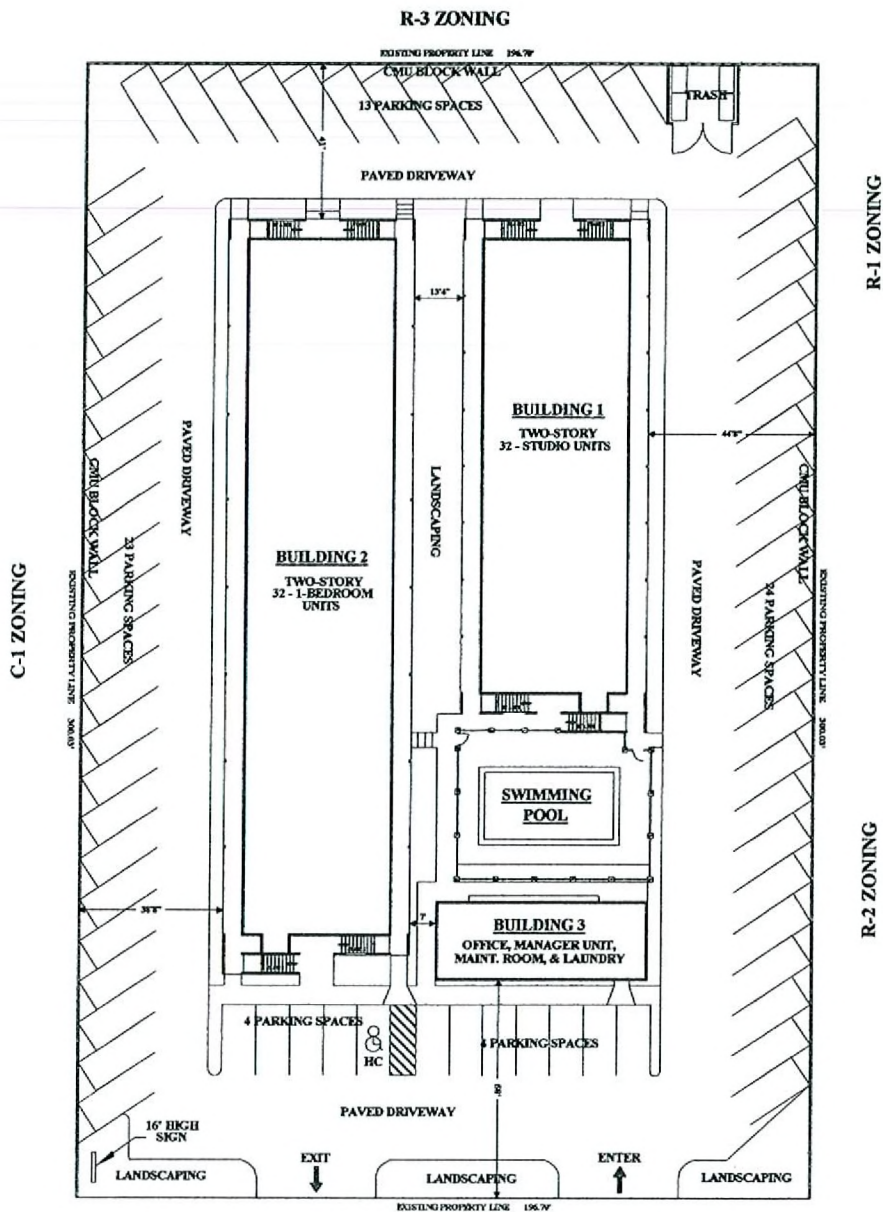

3801 E. CHARLESTON BLVD.

EXISTING SITE PLAN
SCALE = 1" = 20'



ANDRES MOTEL

APN 140-31-401-037

**SUNRISE VISTA
EXECUTIVE SUITES**

JURISDICTION - LAS VEGAS - 89110
ZONING CLASSIFICATION - C-1


PLAN INDEX	
SHEET	DESCRIPTION
A1	SITE PLAN
A2	EXISTING FIRST FLOOR PLAN
A3	EXISTING SECOND FLOOR PLAN

71 PARKING SPACES
1 HANDICAPPED PARKING SPACE

RECEIVED

SUP-24193
10/11/07 PC


AUG 24 2007

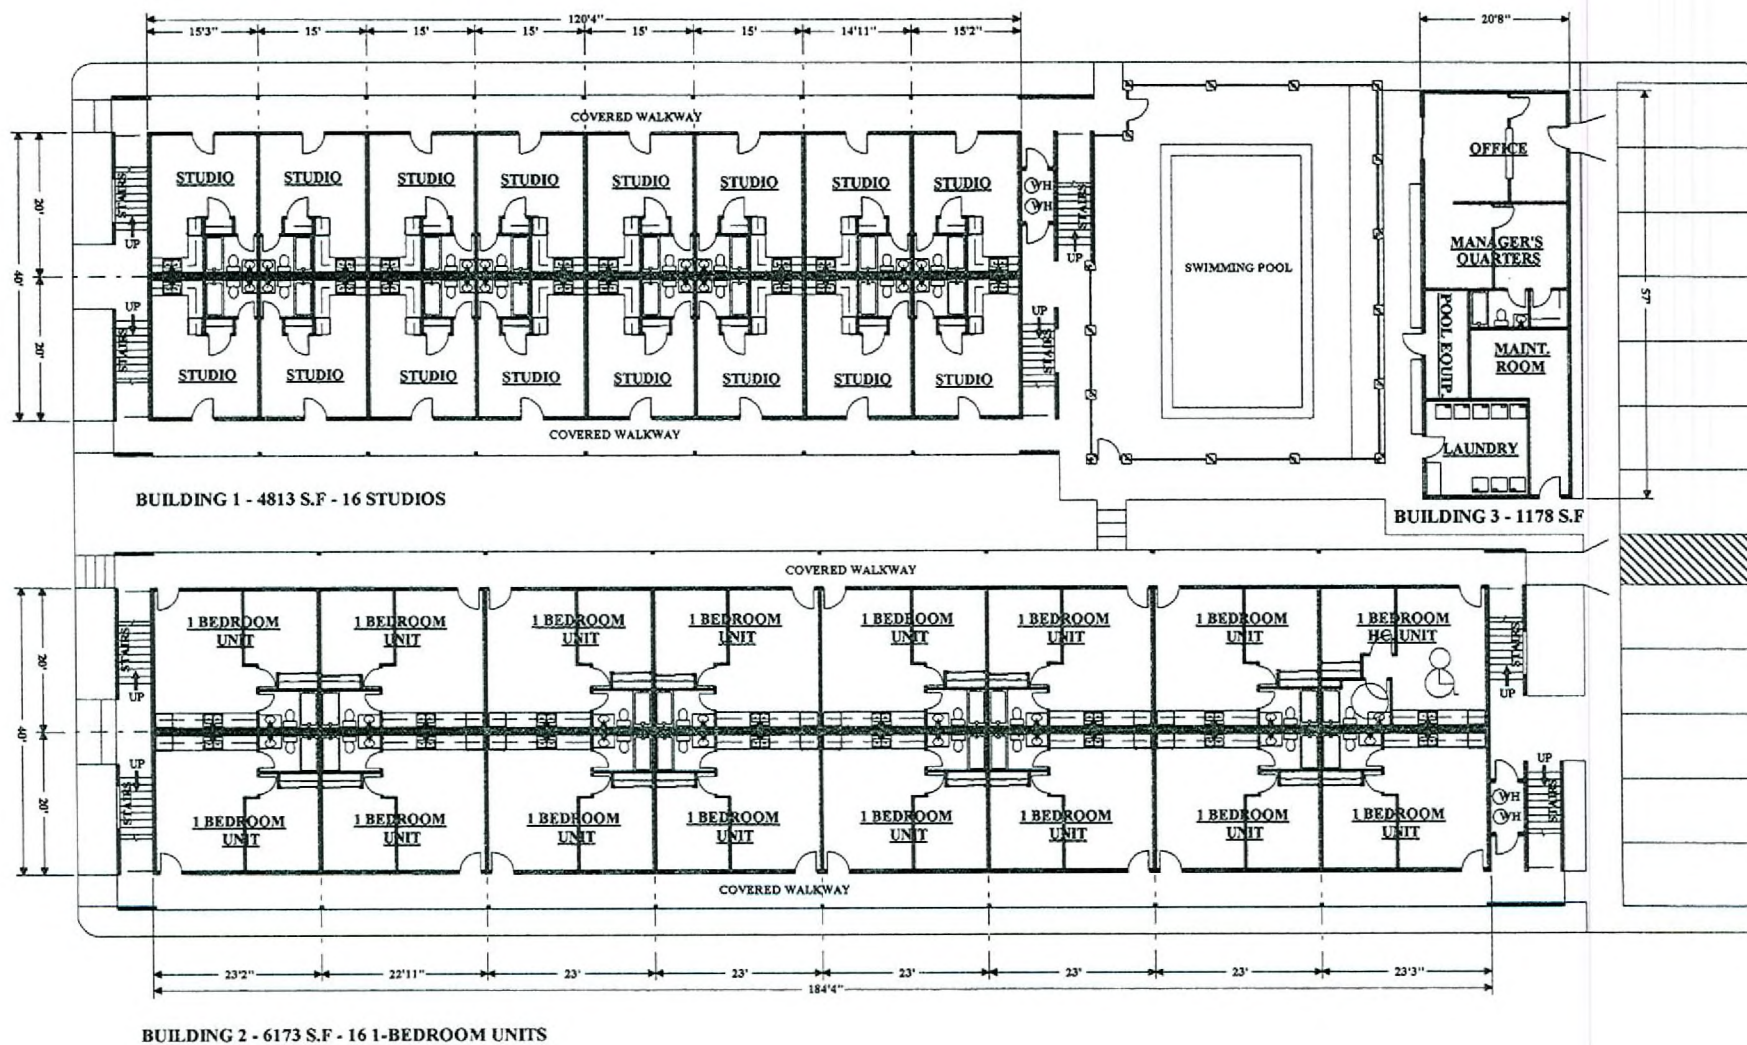


SUP-24193
10/11/07 PC

RECEIVED

AUG 24 2007

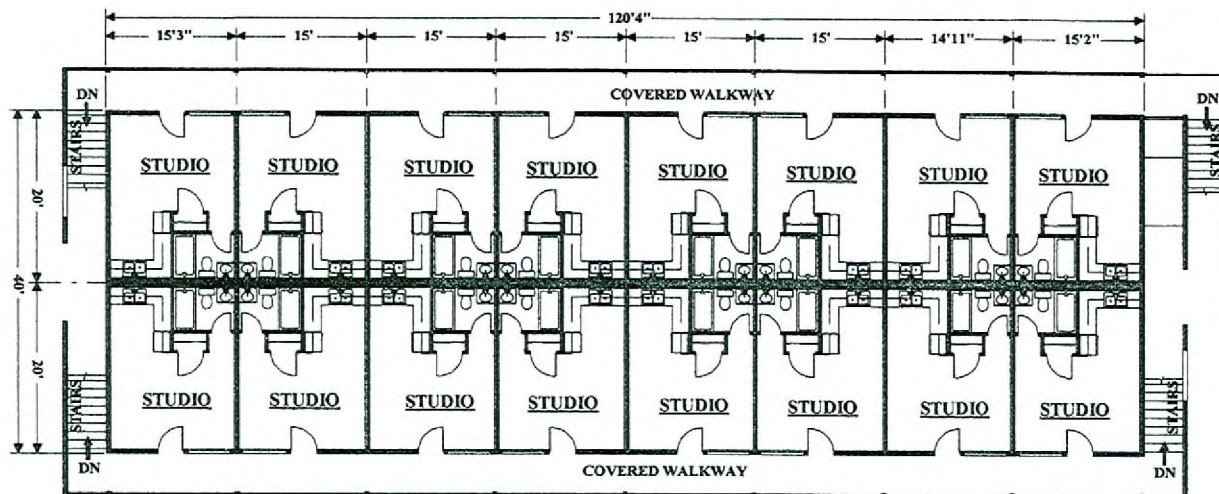

BUILDING 1 - 4813 S.F - 16 STUDIOS

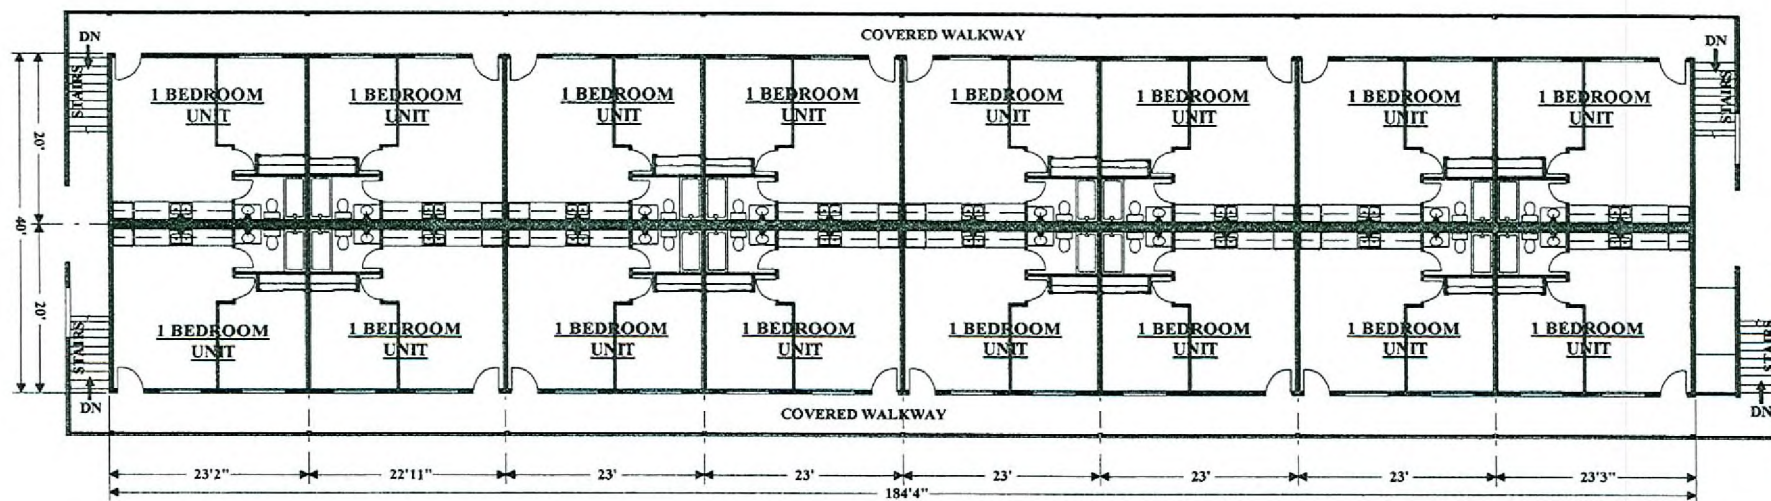

BUILDING 2 - 6173 S.F - 16 1-BEDROOM UNITS

EXISTING SECOND FLOOR LAN
SCALE: 1/8" = 1' - 0"

SUP-24193
10/11/07 PC

RECEIVED

AUG 24 2007