



PLANNING & DEVELOPMENT DEPARTMENT

STATEMENT OF FINANCIAL INTEREST

Case Number: **SUP-25767** APN: _____

Name of Property Owner: BEHFA, LLC

Name of Applicant: _____

Name of Representative: _____

To the best of your knowledge, does the Mayor or any member of the City Council or Planning Commission have any financial interest in this or any other property with the property owner, applicant, the property owner or applicant's general or limited partners, or an officer of their corporation or limited liability company?

Yes No

If yes, please indicate the member of the City Council or Planning Commission who is involved and list the name(s) of the person or persons with whom the City Official holds an interest. Also list the Assessor's Parcel Number if the property in which the interest is held is different from the case parcel.

City Official: _____

Partner(s): _____

APN: _____

Signature of Property Owner:

Print Name: SEAN SHAHRIAR FAYEAI


*Managing Member
Behfa, LLC*

Subscribed and sworn before me


THIS 7th day of November, 2007

Notary Public in and for said County and State

RECEIVED
NOV 27 2007

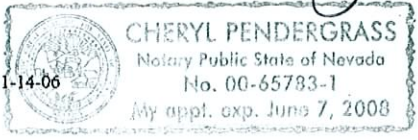


Lakes Town Center - Building Schedule
 Building 1: 2,118 sq. ft. (1st floor)
 Building 2: 2,118 sq. ft. (2nd floor)
 Building 3: 2,118 sq. ft. (3rd floor)
 Building 4: 2,118 sq. ft. (4th floor)
 Building 5: 2,118 sq. ft. (5th floor)
 Building 6: 2,118 sq. ft. (6th floor)
 Building 7: 2,118 sq. ft. (7th floor)
 Building 8: 2,118 sq. ft. (8th floor)
 Building 9: 2,118 sq. ft. (9th floor)
 Building 10: 2,118 sq. ft. (10th floor)

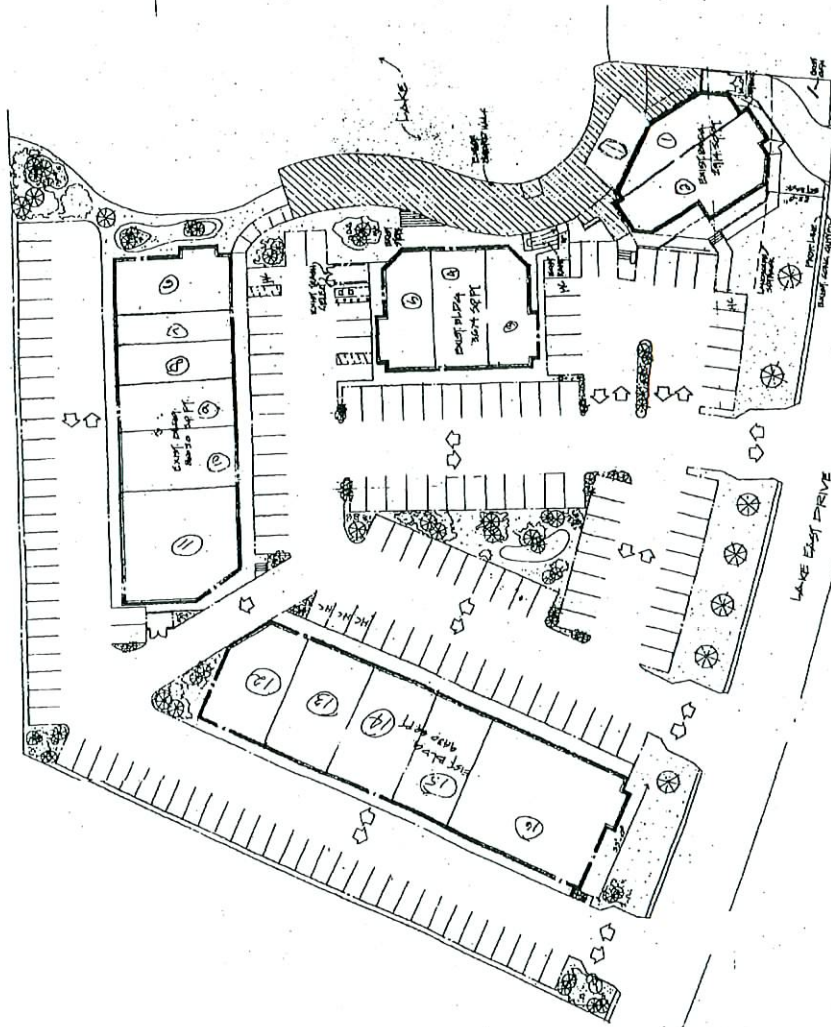

LAKES TOWN CENTER
 LAKES TOWN CENTER
 SITE PLAN 1"=20'-0"

RECEIVED
 NOV 27 2007

CODE ANALYSIS	2/1
ZONING	2/1
SITE AREA	2.97 ACRES
PULLING AREA	2.5/147 5' 11"
PARKING PROVIDED	164 SPACES

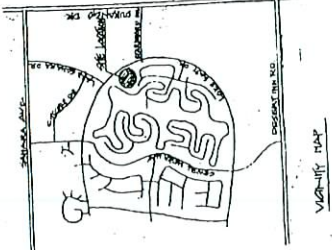

LAKES TOWN CENTER
 LAKES TOWN CENTER
 LAKES TOWN CENTER

DATE	PROJECT	DESIGNED BY	SCALE	SHEET NO.

SUP-25767
 01/10/08 PC