



## PLANNING & DEVELOPMENT DEPARTMENT

### STATEMENT OF FINANCIAL INTEREST

Case Number: ZON-24787 APN: 139-28-503-023

Name of Property Owner: CDPCN LLC

Name of Applicant: Savann Knight LLC

Name of Representative: Sharon Bullock

To the best of your knowledge, does the Mayor or any member of the City Council or Planning Commission have any financial interest in this or any other property with the property owner, applicant, the property owner or applicant's general or limited partners, or an officer of their corporation or limited liability company?

☐ Yes

☒ No

If yes, please indicate the member of the City Council or Planning Commission who is involved and list the name(s) of the person or persons with whom the City Official holds an interest. Also list the Assessor's Parcel Number if the property in which the interest is held is different from the case parcel.

City Official: \_\_\_\_\_

Partner(s): \_\_\_\_\_

APN: \_\_\_\_\_


Signature of Property Owner: \_\_\_\_\_

Print Name: Frank Hawkins Jr


Subscribed and sworn before me

This 25 day of September, 2007

Sharon Bullock  
Notary Public in and for said County and State

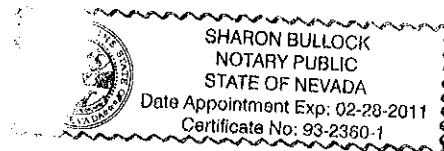

# SARANN KNIGHT APARTMENTS

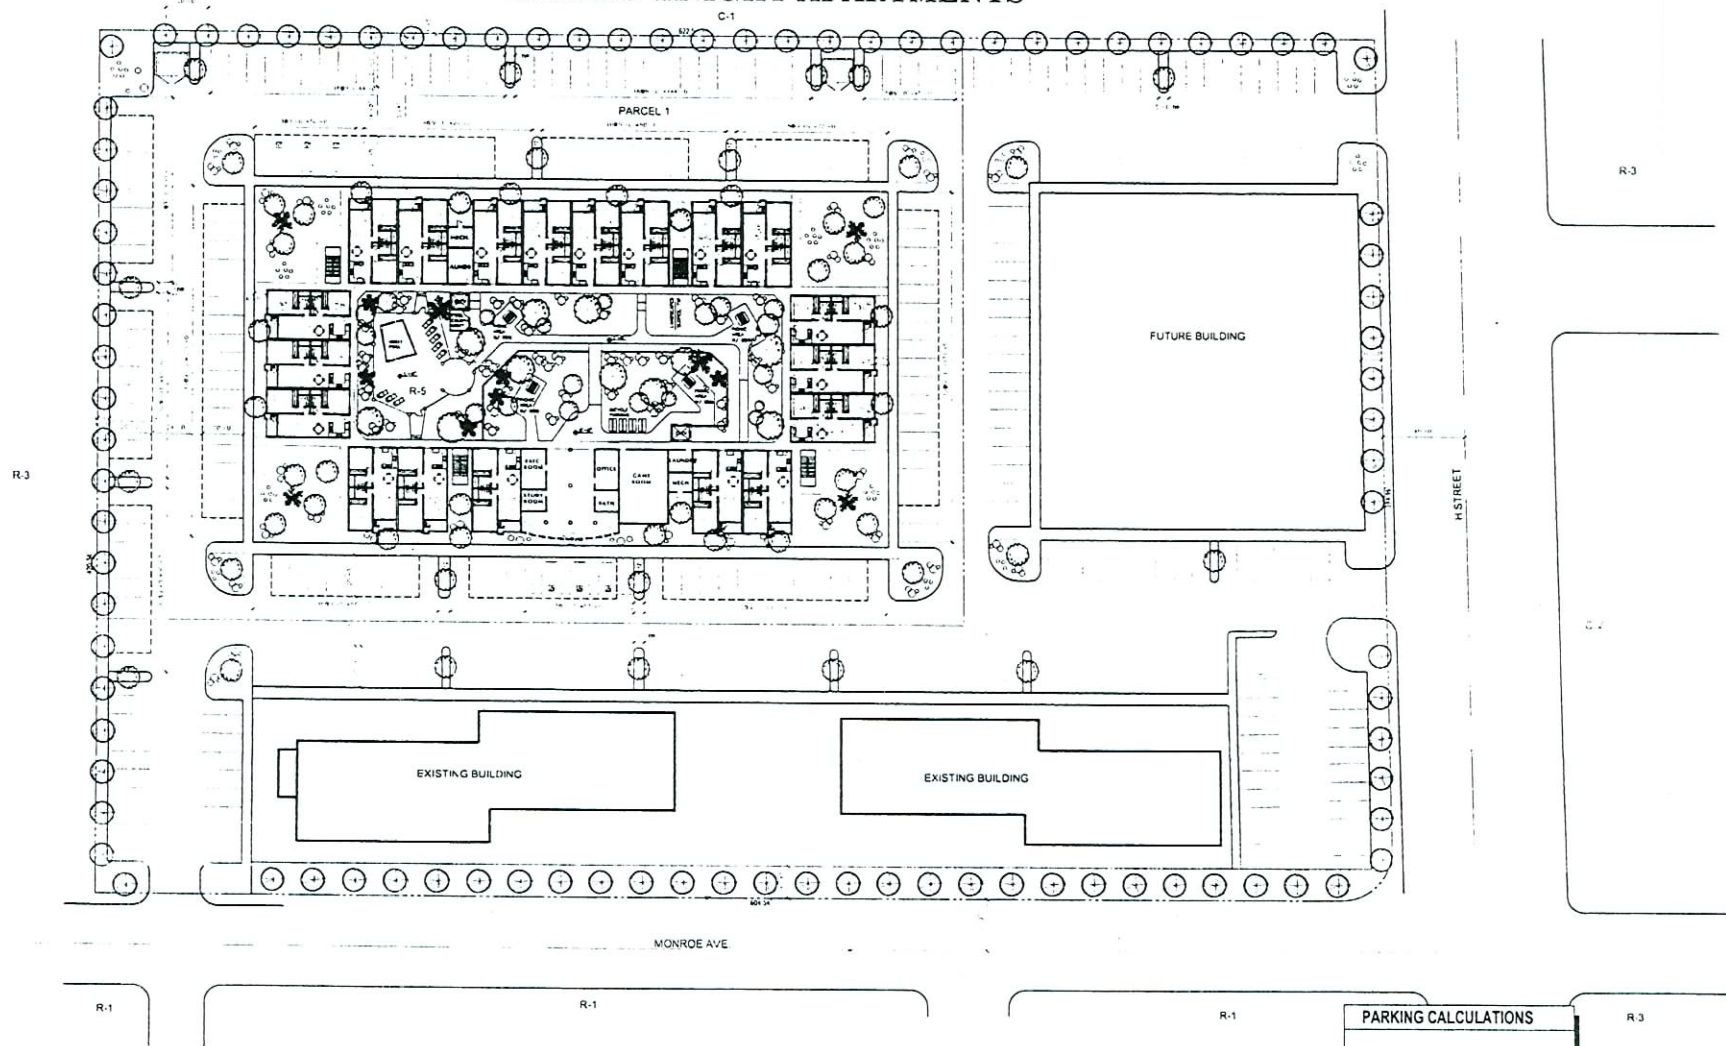

SITE PLAN  
SCALE: 1" = 25' 0"



**WINSTON H. HENDERSON ARCHITECTS**

1555 EAST FLAMINGO ROAD, SUITE 350 LAS VEGAS, NEVADA 89119  
OFFICE: (702) 893-9700 FAX: (702) 893-9797

## PARKING CALCULATIONS

|                                    |              |
|------------------------------------|--------------|
| <b>PARCEL 1</b>                    |              |
| RES. UNITS AT 175 SPACES PER UNIT  | = 112        |
| 1.0001 TRAILER PER 1 UNIT          | = 112        |
| CONSTRUCTION CENTER/STREET PARKING | = 7          |
| <b>TOTAL</b>                       | <b>= 231</b> |
| PROPOSED PARKING                   | = 165        |

**ZON-24787**  
**REVISED**  
**11/29/07 PC**

**RECEIVED**  
**NOV 07 2007**