



PLANNING & DEVELOPMENT DEPARTMENT

STATEMENT OF FINANCIAL INTEREST

Case Number: **ZON-27507** APN: 125-19-802-013

Name of Property Owner: Patricia Mulroy, General Manager, Las Vegas Valley Water District

Name of Applicant: Shawn P. Mollus, Director of Las Vegas Valley Water District Engineering

Name of Representative: Peter J. Jauch, Engineering Design Manager

To the best of your knowledge, does the Mayor or any member of the City Council or Planning Commission have any financial interest in this or any other property with the property owner, applicant, the property owner or applicant's general or limited partners, or an officer of their corporation or limited liability company?

☐ Yes

☒ No

If yes, please indicate the member of the City Council or Planning Commission who is involved and list the name(s) of the person or persons with whom the City Official holds an interest. Also list the Assessor's Parcel Number if the property in which the interest is held is different from the case parcel.

City Official: _____

Partner(s): _____

APN: _____

Signature of Property Owner: _____


Print Name: Patricia Mulroy

Subscribed and sworn before me


This 24th day of March, 2008

Dianne K. West

Notary Public in and for said County and State

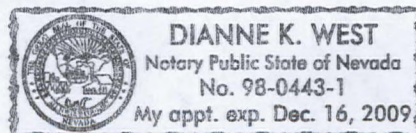

Clark County

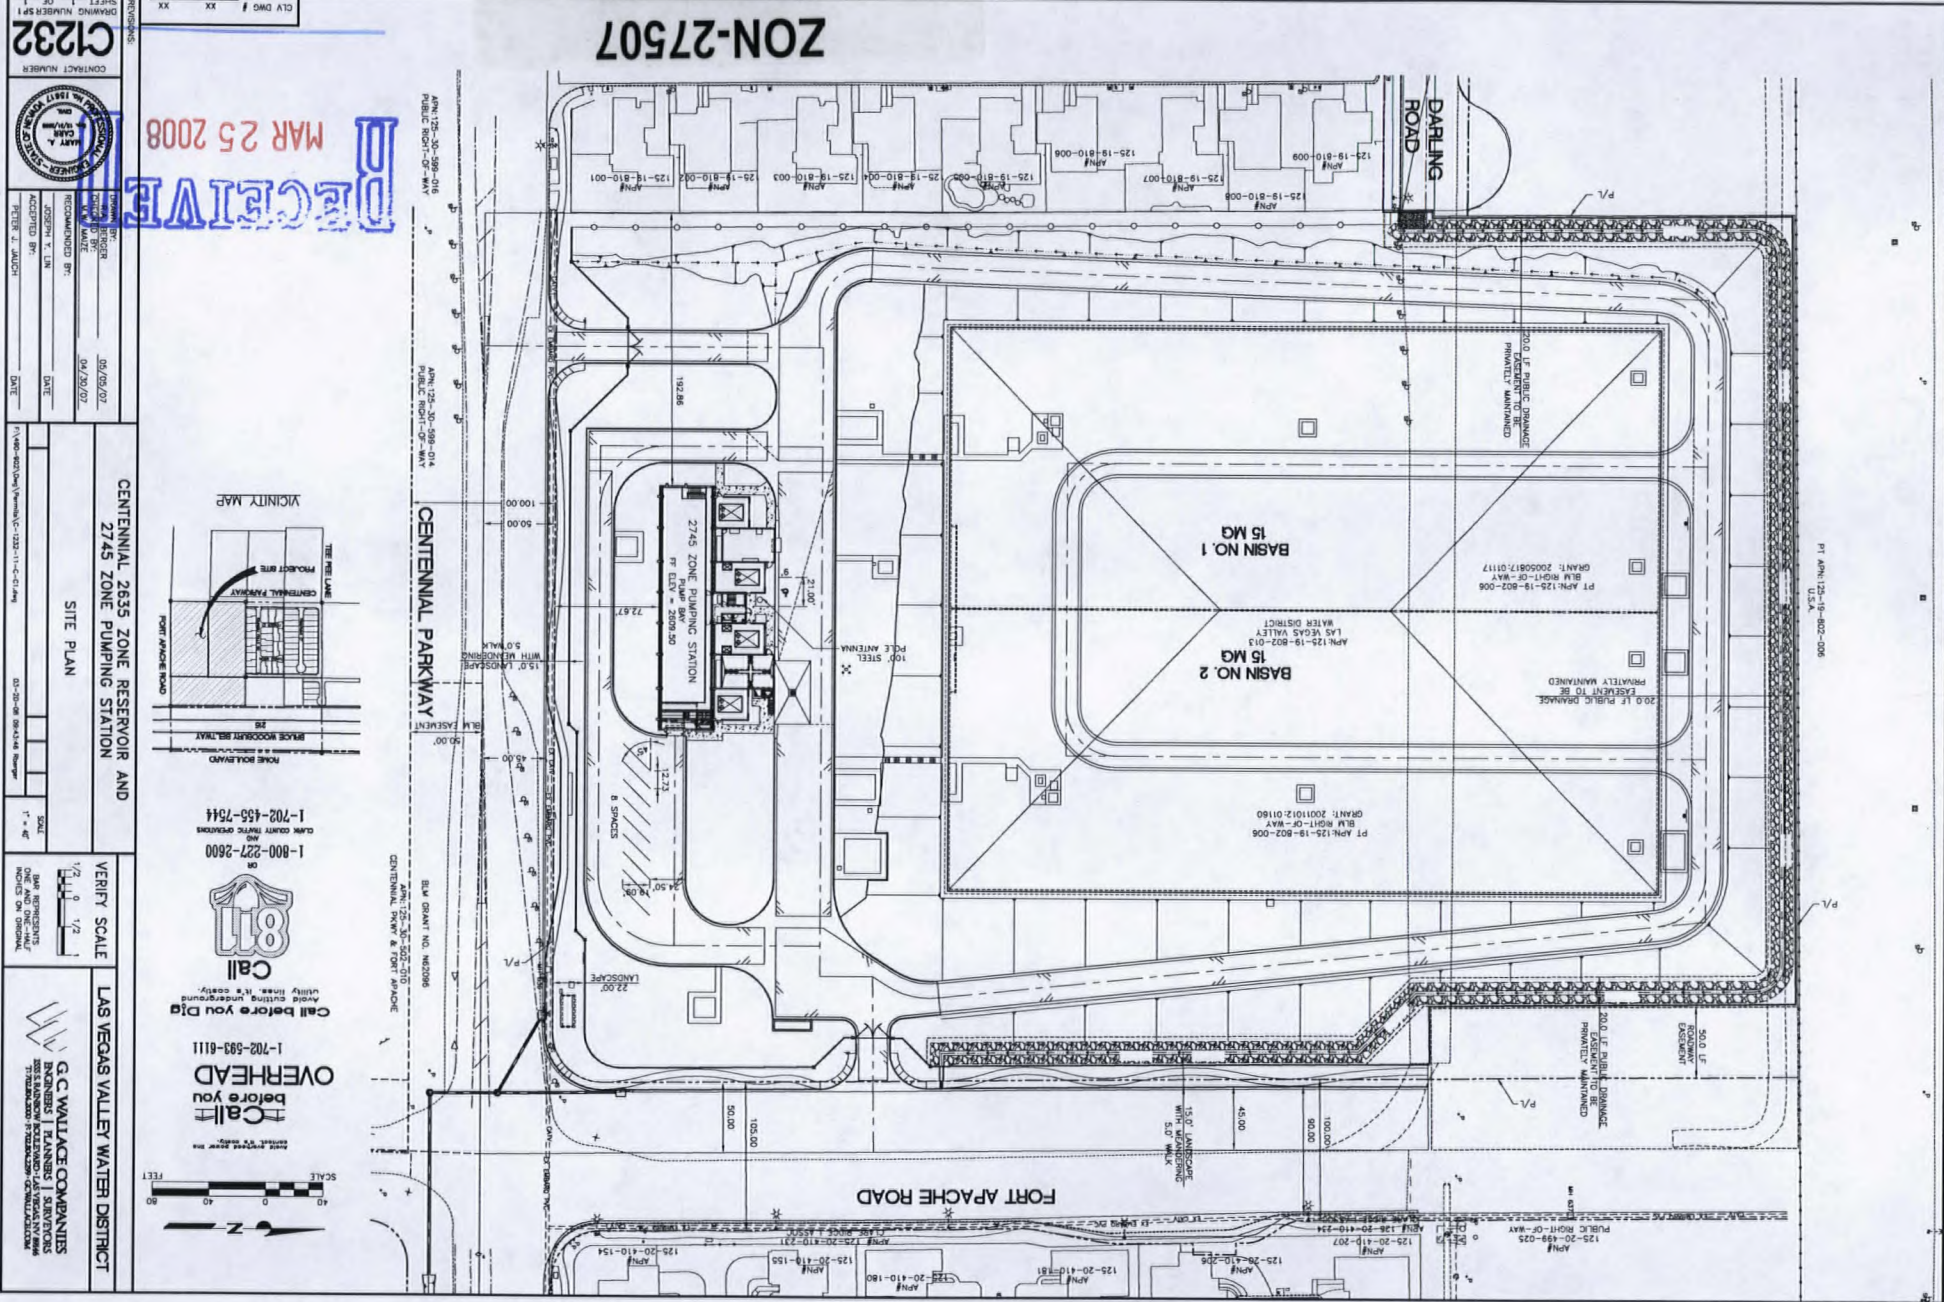

REVISIONS

NO.	DATE	DESCRIPTION
1	06/09/07	ISSUED FOR BIDDING
2	04/29/07	RECOMMENDED BY
3	DATE	DESIGNED BY
4	DATE	CHECKED BY
5	DATE	APPROVED BY

CONTRACT INFORMATION

CONTRACT NUMBER: **C1232**

DRAWING NUMBER: **SP1**

SHEET: **1** OF **1**

PROJECT INFORMATION

PROJECT NAME: **CENTENNIAL 2635 ZONE RESERVOIR AND 2745 ZONE PUMPING STATION**

SITE PLAN

SCALE: **1" = 40'**

VERIFICATION

DATE: **06/09/07**

BY: **XXX**

CONTACT INFORMATION

G.C. WALLACE COMPANIES

2635 LAMAR BLVD., SUITE 100

SPRING VALLEY, NV 89132

TEL: 702-455-7544

FAX: 702-455-7544

NOTES

1-702-455-7544

1-800-227-2600

OR

1-702-455-7544

Call before you Dig

Call before you Overhead

ZON-27507
SDR-27508
05/08/08 PC