



PLANNING & DEVELOPMENT DEPARTMENT

STATEMENT OF FINANCIAL INTEREST

Case Number: **EOT-27588** APN: 139-18-410-012

Name of Property Owner: Rancho Park Residential, LLC

Name of Applicant: Leobold & Brown, LLC

Name of Representative: Leobold & Brown, LLC

To the best of your knowledge, does the Mayor or any member of the City Council or Planning Commission have any financial interest in this or any other property with the property owner, applicant, the property owner or applicant's general or limited partners, or an officer of their corporation or limited liability company?

☐ Yes

☒ No

If yes, please indicate the member of the City Council or Planning Commission who is involved and list the name(s) of the person or persons with whom the City Official holds an interest. Also list the Assessor's Parcel Number if the property in which the interest is held is different from the case parcel.

City Official: _____

Partner(s): _____


APN: _____


Signature of Property Owner: 


Print Name: William H. Hoover

Subscribed and sworn before me

This 11th day of Feb, 2008

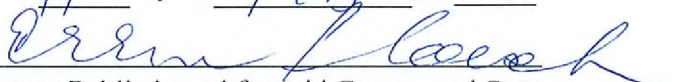
Notary Public in and for said County and State

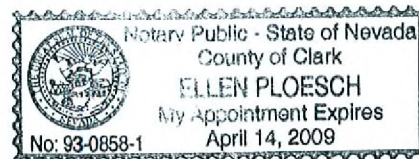

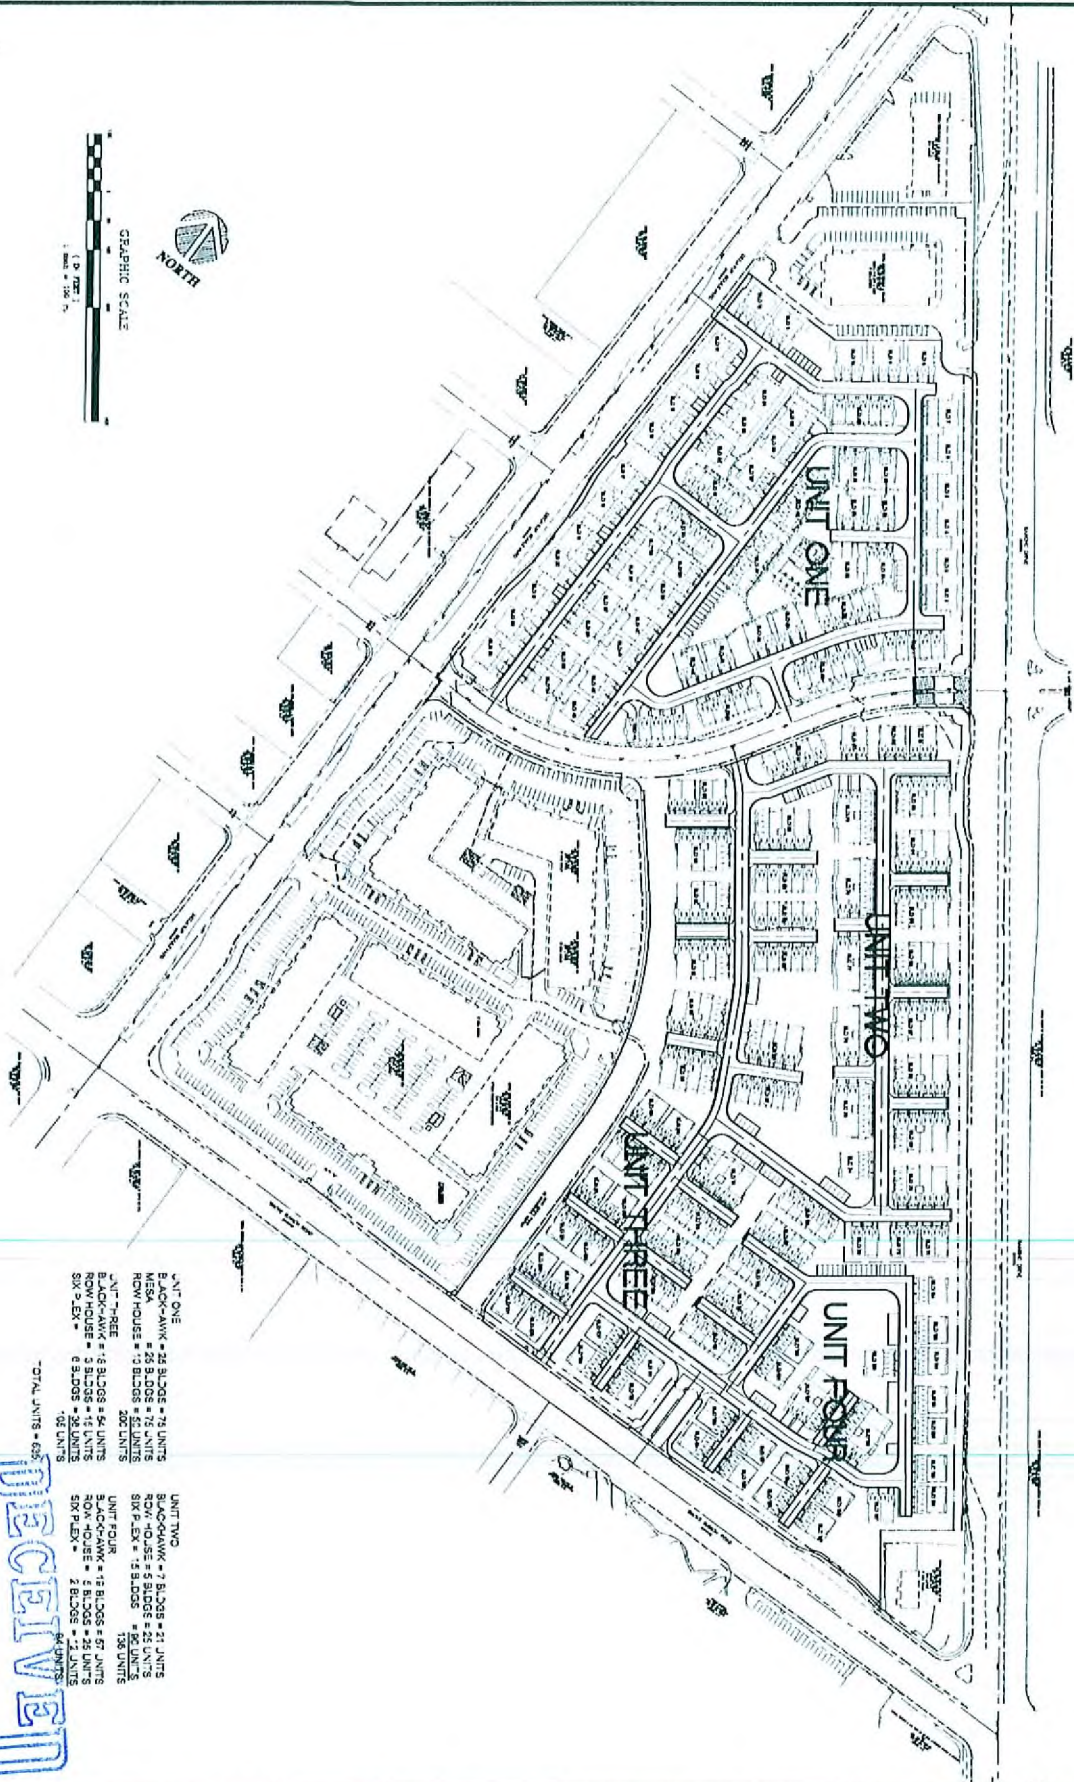

RECEIVED
MAR 31 2008

EOT-27588
05-21-08 CC

DT: 10/10/08 10:00:00

SHEET 1 OF 1 CONTACT SHEET NO.	 6290 E. Valley View Blvd Suite 200 Las Vegas, NV 89119 Tel: (702) 368-0000 Fax: (702) 368-0047 CONSULTANTS, INC. MEMBERSHIP - PLANNING - LAND DEVELOPMENT	PAGEANTRY DEVELOPMENT COMPANY	CITY OF LAS VEGAS <i>AVENUE ONE</i> NEVADA SITE PLAN 535 UNITS	REV	REVISION	BY	DATE	APPROVED BY:
								DRAWN BY:
								CHECKED BY:
								PROJECT DATE:
								SEPT. 17, 2007