


8965 s. eastern
 Suite 100
 Las Vegas, NV 89123
 P 702.456.1070
 F 702.456.7020

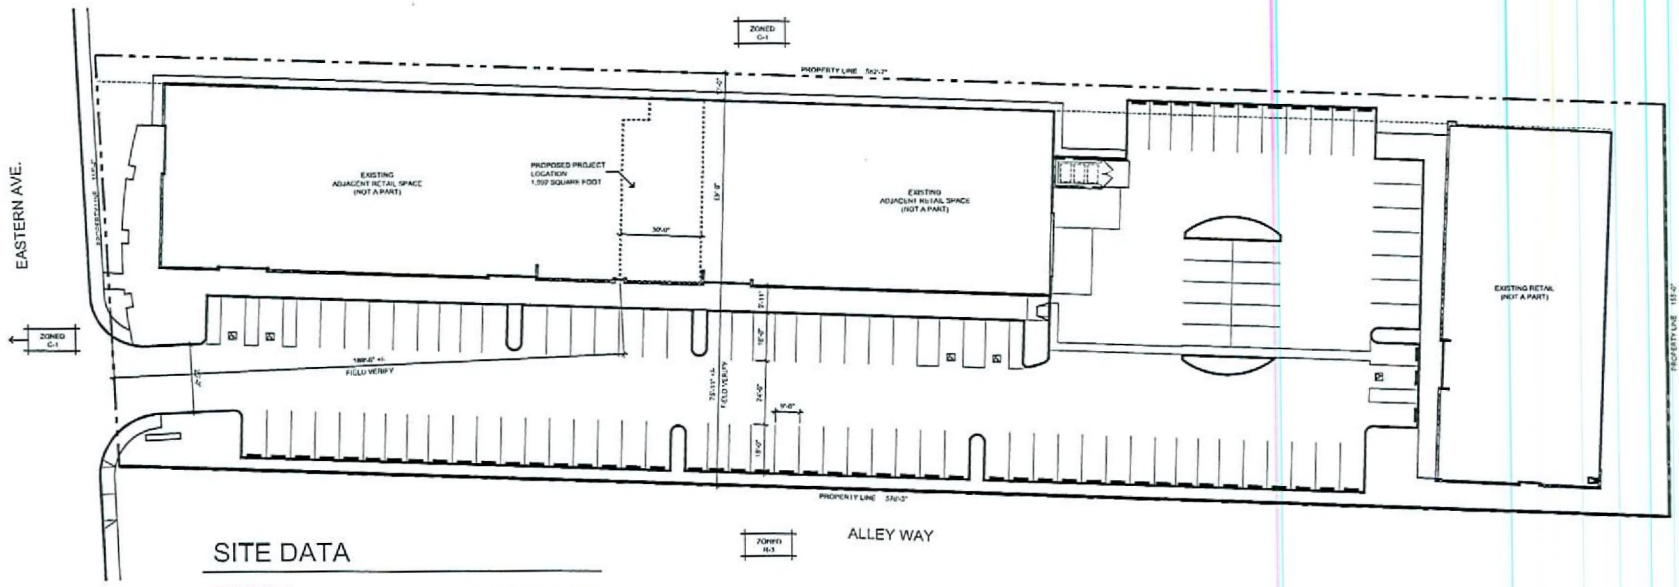

SITE DATA

PARCEL #:	139-36-110-040
ZONING:	C-1
SITE AREA (NET)	86,870 SF 2.0 ACRES
EXISTING PARKING:	103 SPACES
PROPOSED TENANT AREA:	1,992 SF

SITE PLAN
 SCALE : 1"=20'-0"




SITE PLAN
 CONVENIENCE STORE
 @ PLAZA LAS AMERICAS

0 10 20 40

SUP-28467
07/24/08 PC

06.02.08
 RECEIVED
 JUN 06 2008
 SMT/A1

8965 s. eastern
 suite 100
 las vegas, nv 89123
 p 702.456.1070
 f 702.456.7020

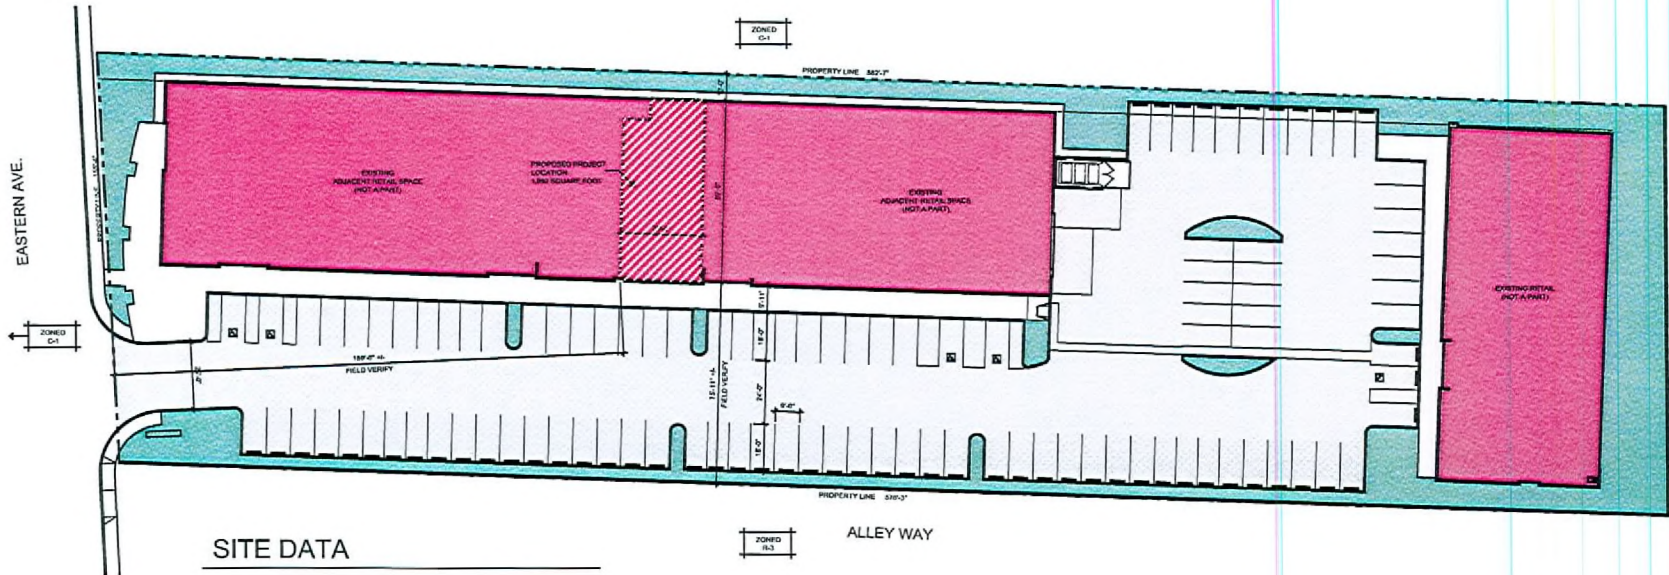

SITE DATA


PARCEL #:	139-36-110-040
ZONING:	C-1
SITE AREA (NET)	86,870 SF 2.0 ACRES
EXISTING PARKING:	103 SPACES
PROPOSED TENANT AREA:	1,992 SF

SITE PLAN

SCALE : 1"=20'-0"




SITE PLAN
CONVENIENCE STORE
 @ PLAZA LAS AMERICAS

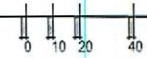


06.02.08

SHT A1.1

SUP-28467
07/24/08 PC

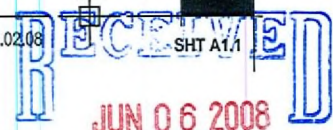

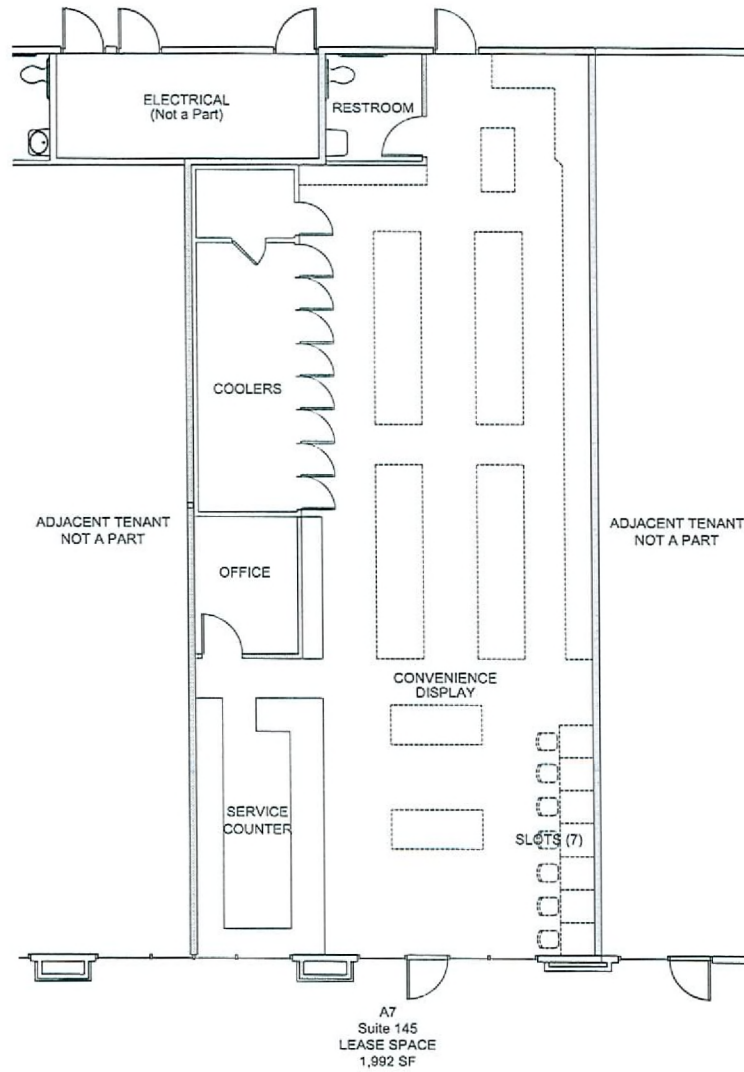

8965 s. eastern
suite 100
las Vegas, nv 89123
p 702.456.1070
f 702.456.7020



FLOOR PLAN
CONVENIENCE STORE
@ PLAZA LAS AMERICAS



FLOOR PLAN
SCALE: 1/4"=1'-0"

0 2 4 8

06.02.08

SHT A2.1

SUP-28467
07/24/08 PC

RECEIVED
JUN 06 2008