



PLANNING & DEVELOPMENT DEPARTMENT

STATEMENT OF FINANCIAL INTEREST

Case Number: **RQR-30600** APN: 139-30-812-005

Name of Property Owner: GGP Meadows Mall LLC, Successor in interest to GGP Vanhoose II, Inc

Name of Applicant: Lamar Outdoor Advertising

Name of Representative: Same as Applicant

To the best of your knowledge, does the Mayor or any member of the City Council or Planning Commission have any financial interest in this or any other property with the property owner, applicant, the property owner or applicant's general or limited partners, or an officer of their corporation or limited liability company?

☐ Yes

☒ No

If yes, please indicate the member of the City Council or Planning Commission who is involved and list the name(s) of the person or persons with whom the City Official holds an interest. Also list the Assessor's Parcel Number if the property in which the interest is held is different from the case parcel.

City Official: _____

Partner(s): _____

APN: _____

Signature of Property Owner: _____


Print Name: _____



Cindy Stanley-Lee

Subscribed and sworn before me

This 20 day of October, 20 08

Michelle Keyes
Notary Public in and for said County and State

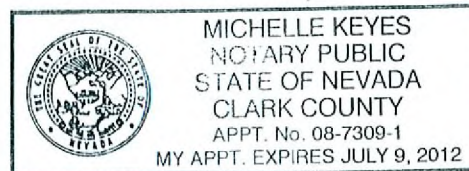

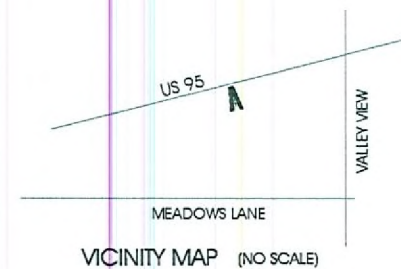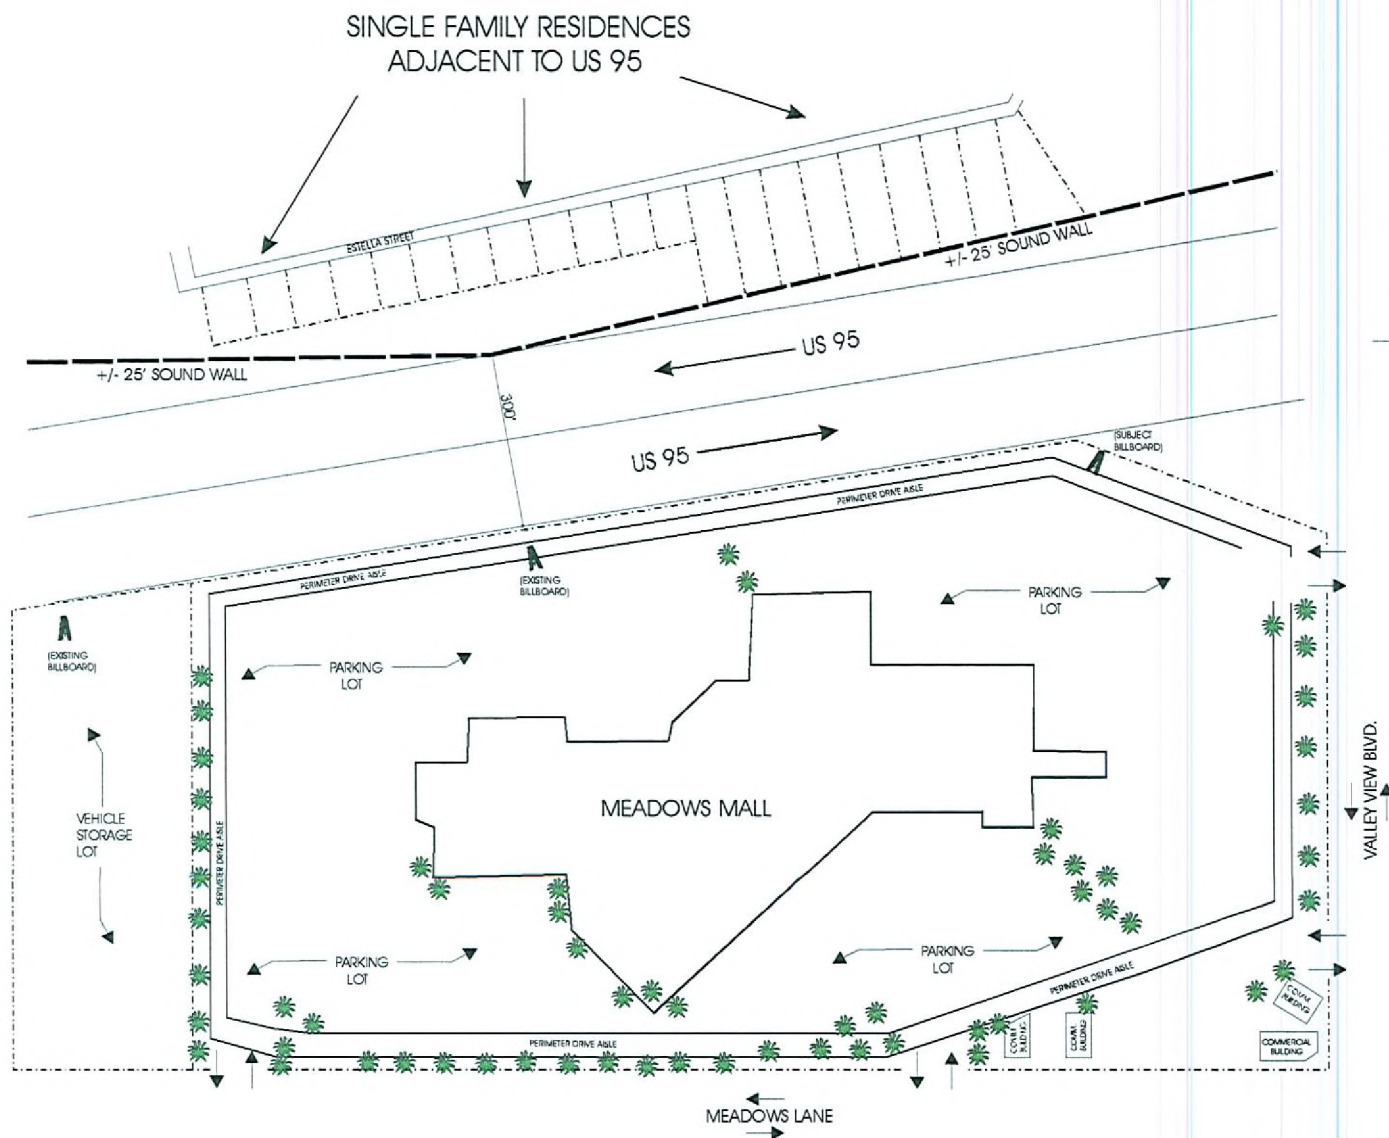

RECEIVED

OCT 23 2008



RQR-30600
12-03-08 CC

LAMAR OUTDOOR ADVERTISING		
SCALE: 1" = 150'	DATE: 7/07/08	DRAWN BY: S.NAFTZGER
MEADOWS MALL SITE PLAN		DRAWING NUMBER:
APN 139-30-812-019		