



PLANNING & DEVELOPMENT DEPARTMENT

STATEMENT OF FINANCIAL INTEREST

Case Number: **VAR-33369** APN: 12524302003
Name of Property Owner: MARCIA D. GEIL
Name of Applicant: MARCIA D. GEIL
Name of Representative: MARCIA D. GEIL

To the best of your knowledge, does the Mayor or any member of the City Council or Planning Commission have any financial interest in this or any other property with the property owner, applicant, the property owner or applicant's general or limited partners, or an officer of their corporation or limited liability company?

☐ Yes

☒ No

If yes, please indicate the member of the City Council or Planning Commission who is involved and list the name(s) of the person or persons with whom the City Official holds an interest. Also list the Assessor's Parcel Number if the property in which the interest is held is different from the case parcel.

City Official: _____

Partner(s): _____

APN: _____

Signature of Property Owner: Marcia D. Geil


Print Name: MARCIA D. GEIL

Subscribed and sworn before me

This 5th day of FEBRUARY, 20 09

Peter F. Pedemonte Jr
Notary Public in and for said County and State



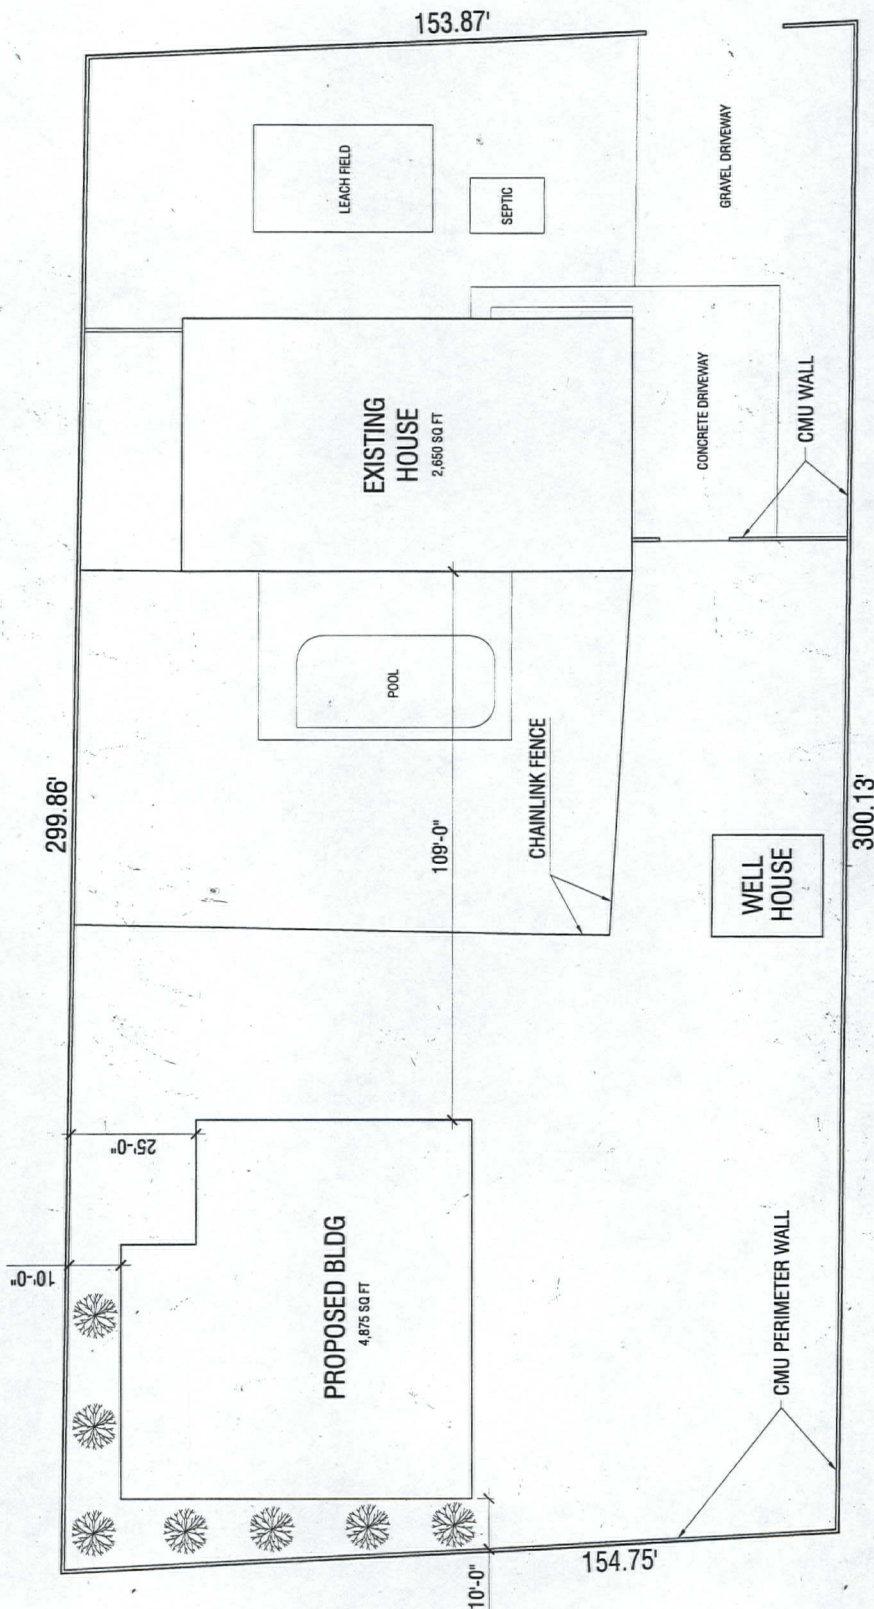

MELLO AVE.

SITE PLAN


SCALE: 1" = 30'

RECEIVED

VAR-33369
03/26/09 PC

FEB 05 2009




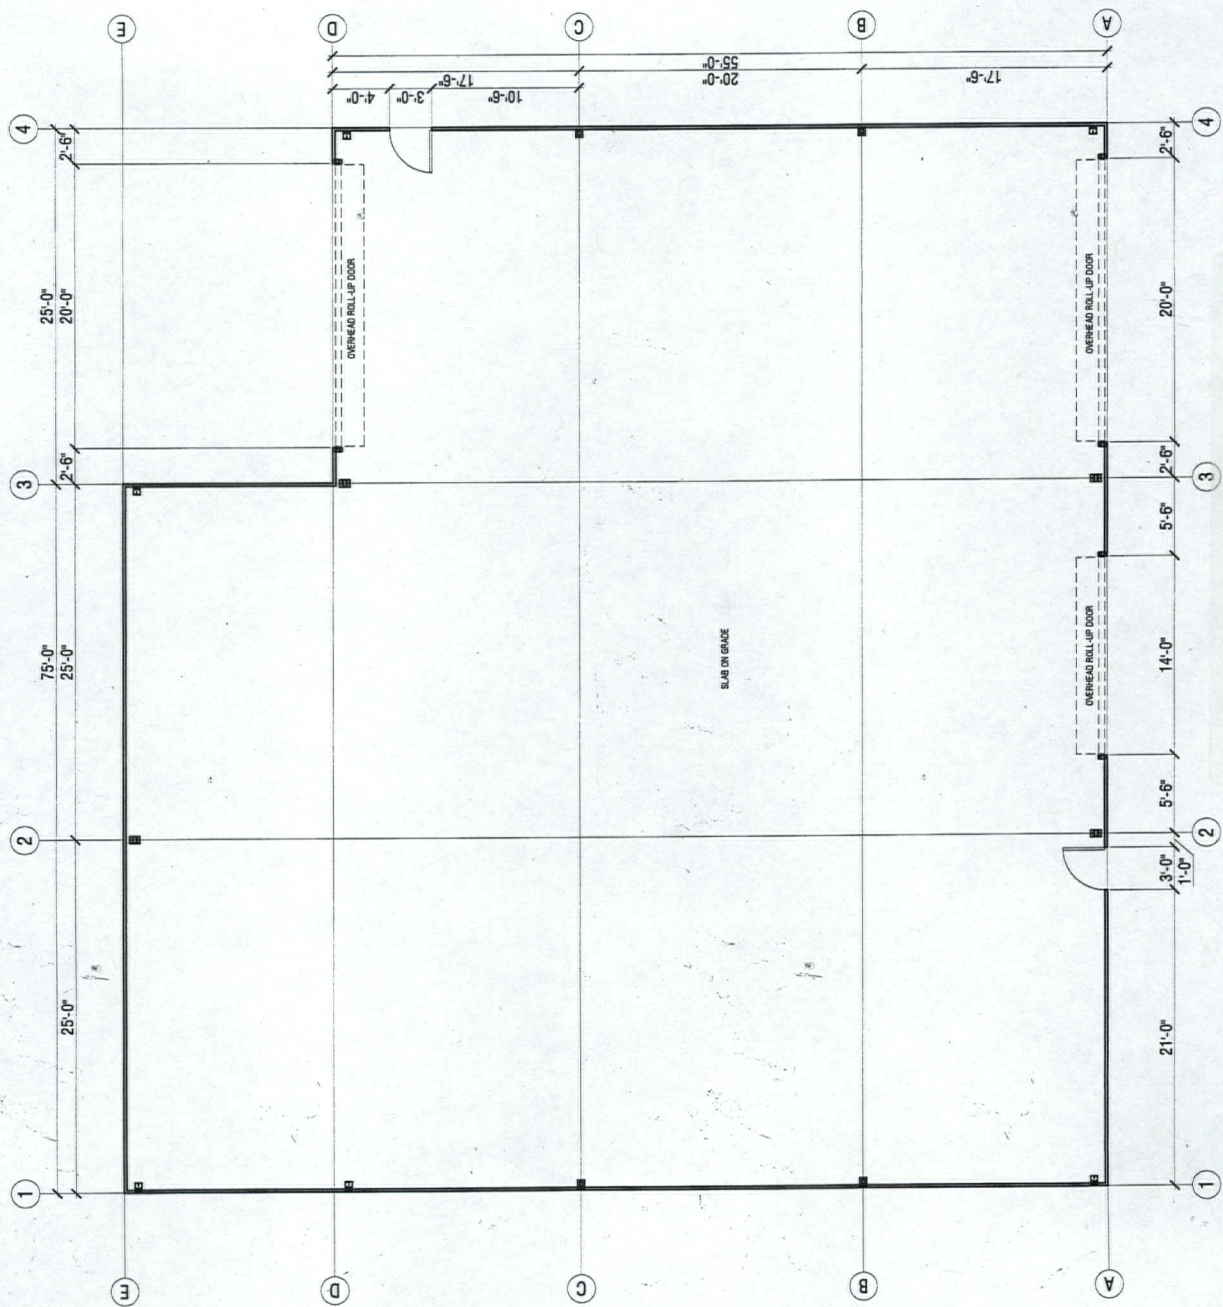

RECEIVED


FEB 05 2009

VAR-33369
03/26/09 PC

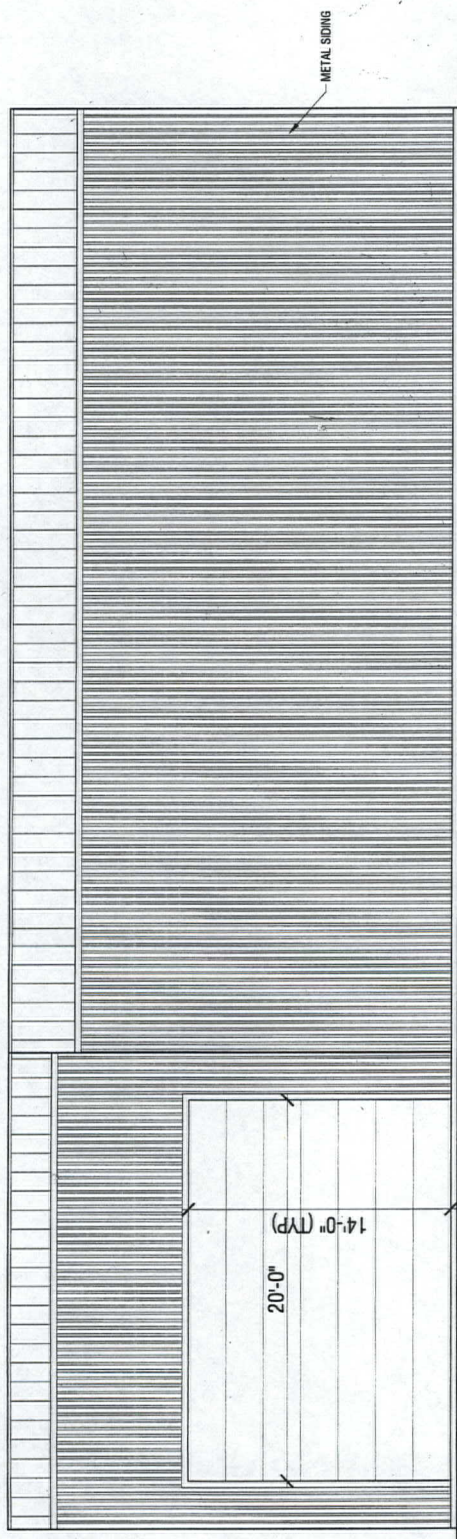

WEST ELEVATION

SCALE: 1/8" = 1'-0"

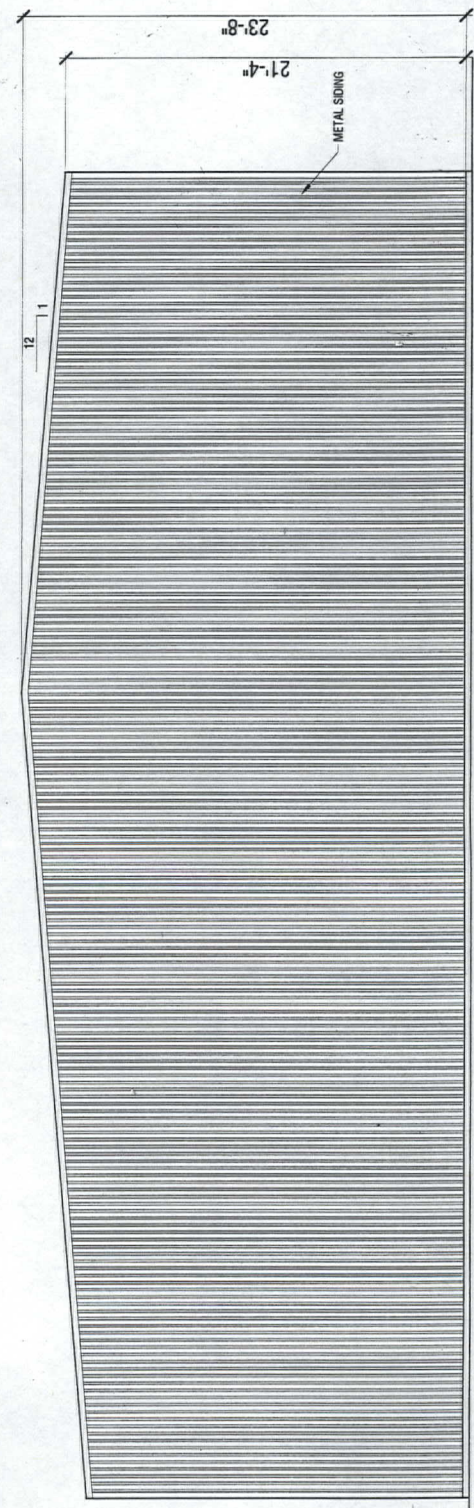

SOUTH ELEVATION



SCALE: 1/8" = 1'-0"

RECEIVED

FEB 05 2009

VAR-33369

03/26/09 PC

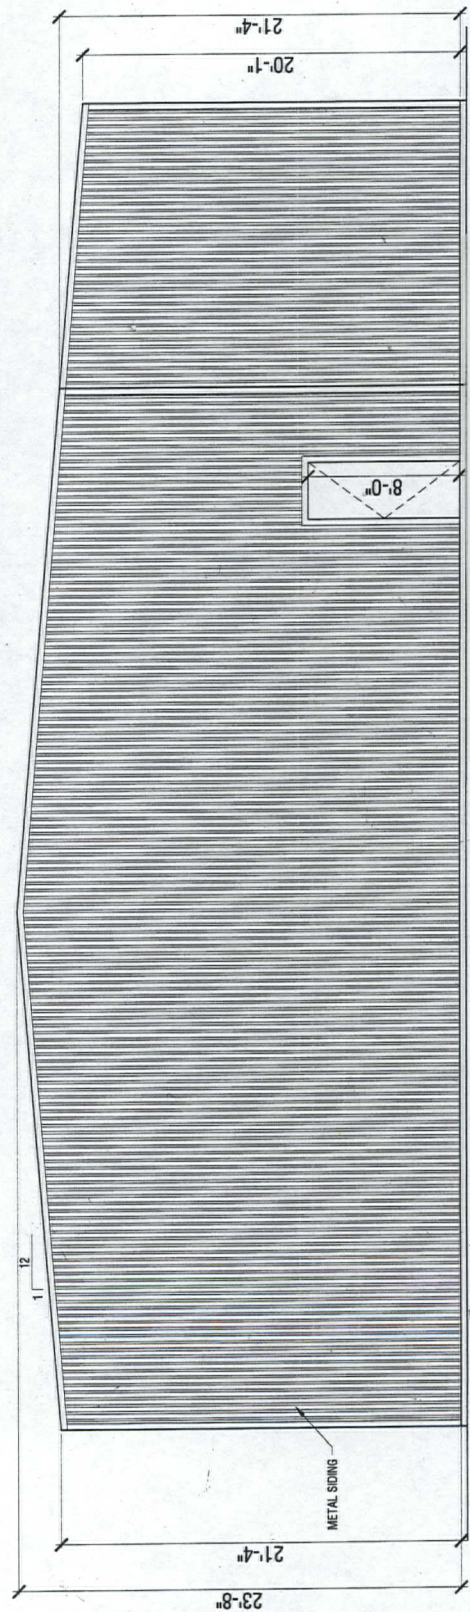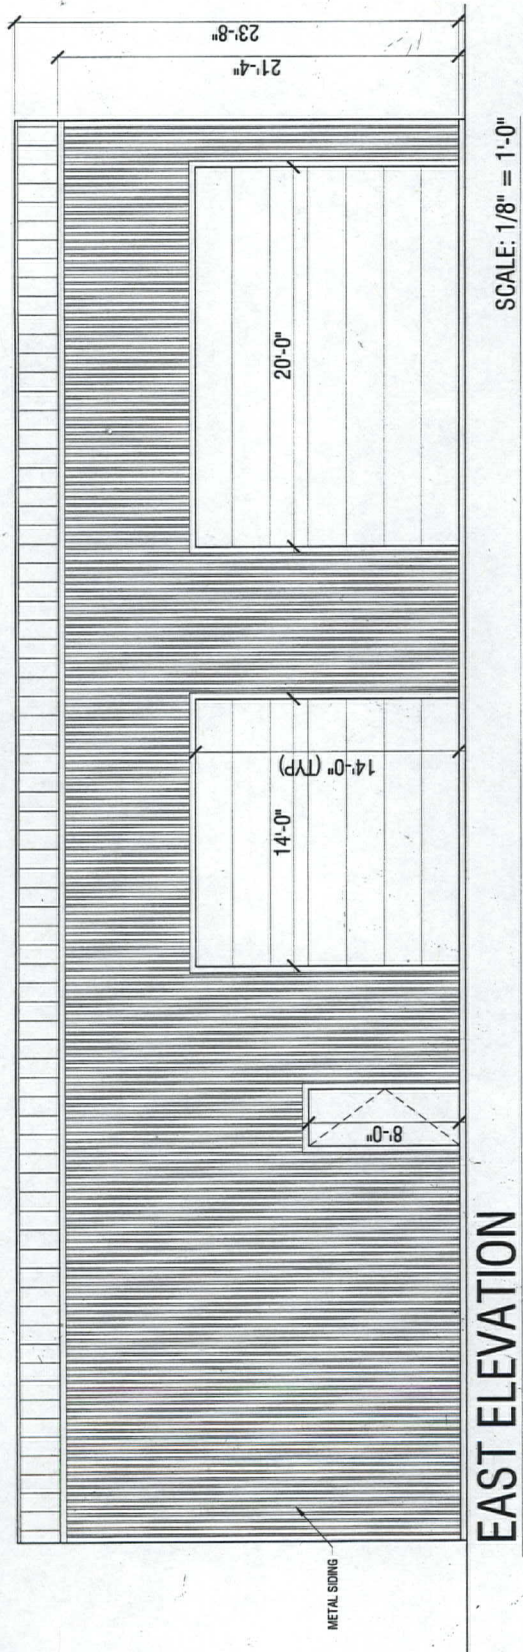

RECEIVED

VAR-33369
03/26/09 PC

FEB 05 2009