



PLANNING & DEVELOPMENT DEPARTMENT

STATEMENT OF FINANCIAL INTEREST

Case Number: **SDR-30614** APN: 137-12-401-011 137-12-410-003

Name of Property Owner: CHURCH INTERNATIONAL LAS VEGAS

Name of Applicant: CHURCH INTERNATIONAL LAS VEGAS

Name of Representative: SOUTHWEST ENGINEERING

To the best of your knowledge, does the Mayor or any member of the City Council or Planning Commission have any financial interest in this or any other property with the property owner, applicant, the property owner or applicant's general or limited partners, or an officer of their corporation or limited liability company?

☐ Yes


☒ No

If yes, please indicate the member of the City Council or Planning Commission who is involved and list the name(s) of the person or persons with whom the City Official holds an interest. Also list the Assessor's Parcel Number if the property in which the interest is held is different from the case parcel.

City Official: _____

Partner(s): _____


APN: _____

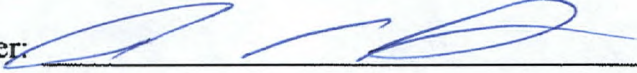Signature of Property Owner: 

Print Name: PAUL GOULET

Subscribed and sworn before me

This 23rd day of SEPTEMBER, 20 08

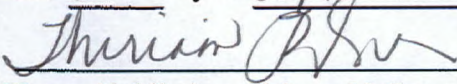
Notary Public in and for said County and State





PLANNING & DEVELOPMENT DEPARTMENT

STATEMENT OF FINANCIAL INTEREST

Case Number: **SDR-30614** APN: 13-12-401-011 & 137-12-410-003

Name of Property Owner: USA

Name of Applicant: CHURCH INTERNATIONAL LAS VEGAS

Name of Representative: SOUTHWEST ENGINEERING

To the best of your knowledge, does the Mayor or any member of the City Council or Planning Commission have any financial interest in this or any other property with the property owner, applicant, the property owner or applicant's general or limited partners, or an officer of their corporation or limited liability company?

☐ Yes

☒ No

If yes, please indicate the member of the City Council or Planning Commission who is involved and list the name(s) of the person or persons with whom the City Official holds an interest. Also list the Assessor's Parcel Number if the property in which the interest is held is different from the case parcel.

City Official: _____

Partner(s): _____

APN: _____


Signature of Property Owner: Robin Yoakum

Print Name: Robin Yoakum

Subscribed and sworn before me Christina Strong

This 13th day of October, 2008

Christina Strong
Notary Public in and for said county and State

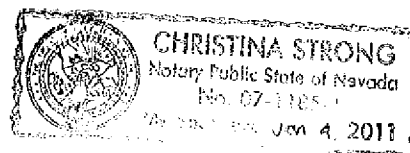



PLANNING & DEVELOPMENT DEPARTMENT

STATEMENT OF FINANCIAL INTEREST

Case Number: **SDR-30614** APN: 137-12-401-001 & 040

Name of Property Owner: USA

Name of Applicant: CHURCH INTERNATIONAL LAS VEGAS

Name of Representative: SOUTHWEST ENGINEERING

To the best of your knowledge, does the Mayor or any member of the City Council or Planning Commission have any financial interest in this or any other property with the property owner, applicant, the property owner or applicant's general or limited partners, or an officer of their corporation or limited liability company?

☐ Yes

☒ No

If yes, please indicate the member of the City Council or Planning Commission who is involved and list the name(s) of the person or persons with whom the City Official holds an interest. Also list the Assessor's Parcel Number if the property in which the interest is held is different from the case parcel.

City Official: _____

Partner(s): _____

APN: _____

Signature of Property Owner: _____


Print Name: PAUL GOULET

Subscribed and sworn before me


This 23rd day of September, 2008

Miriam R. Scharsch

Notary Public in and for said County and State

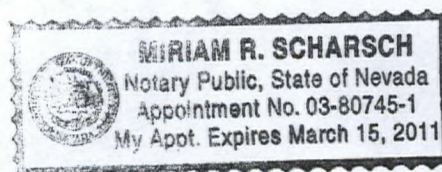

PHASE I	
FIRST FLOOR : 3,830 SF	
DAY CARE : 9,890 SF	
LOBBY (TOWER AREA) : 3,940 SF	
SECOND FLOOR : 15,090 SF	
MULTI-PURPOSE : 10,510 SF	
LOBBY (TOWER AREA) : 4,580 SF	
THIRD FLOOR : 4,060 SF	
OFFICE (TOWER AREA) : 4,060 SF	
FOURTH FLOOR : 4,040 SF	
CHURCH/ OFFICE (TOWER AREA) : 4,040 SF	
FIFTH FLOOR : 3,810 SF	
PRAYER AREA (TOWER AREA) : 3,810 SF	
TOTAL PHASE I AREA: 40, 830 SF	
PHASE II	
FIRST FLOOR : 19,910 SF	
SECOND FLOOR : 20,220 SF	
THIRD FLOOR : 8,590 SF	
TOTAL PHASE II AREA: 48,720 SF	
TOTAL BUILDING AREA (PHASE I AND II): 89,550 SF	

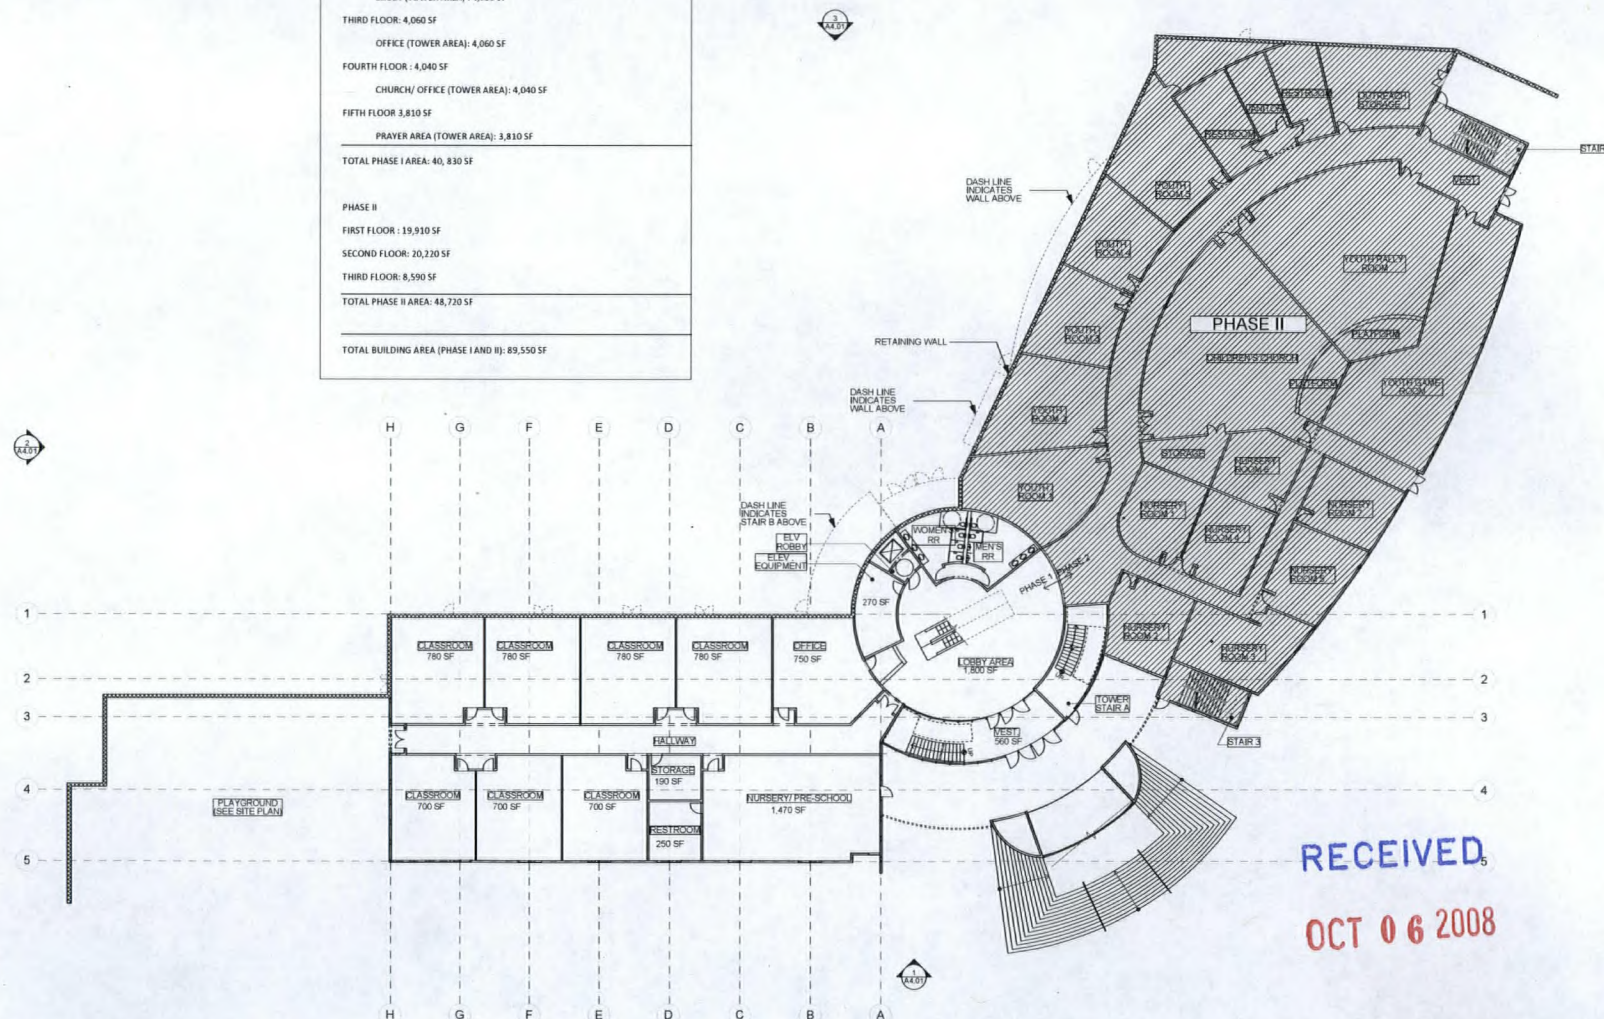


1 FLOOR PLAN - 1ST FLOOR
SCALE: 1/16" = 1'-0"

SDR-30614
11/20/08 PC

INTERNATIONAL CHURCH OF LAS VEGAS
PRAYER MOUNTAIN
8100 CLIFF SHADOWS PKWY
LAS VEGAS, NV 89129

0813-JCLV-PM
10.01.08

A1.02
FLOOR PLAN
SCHEMATIC DESIGN

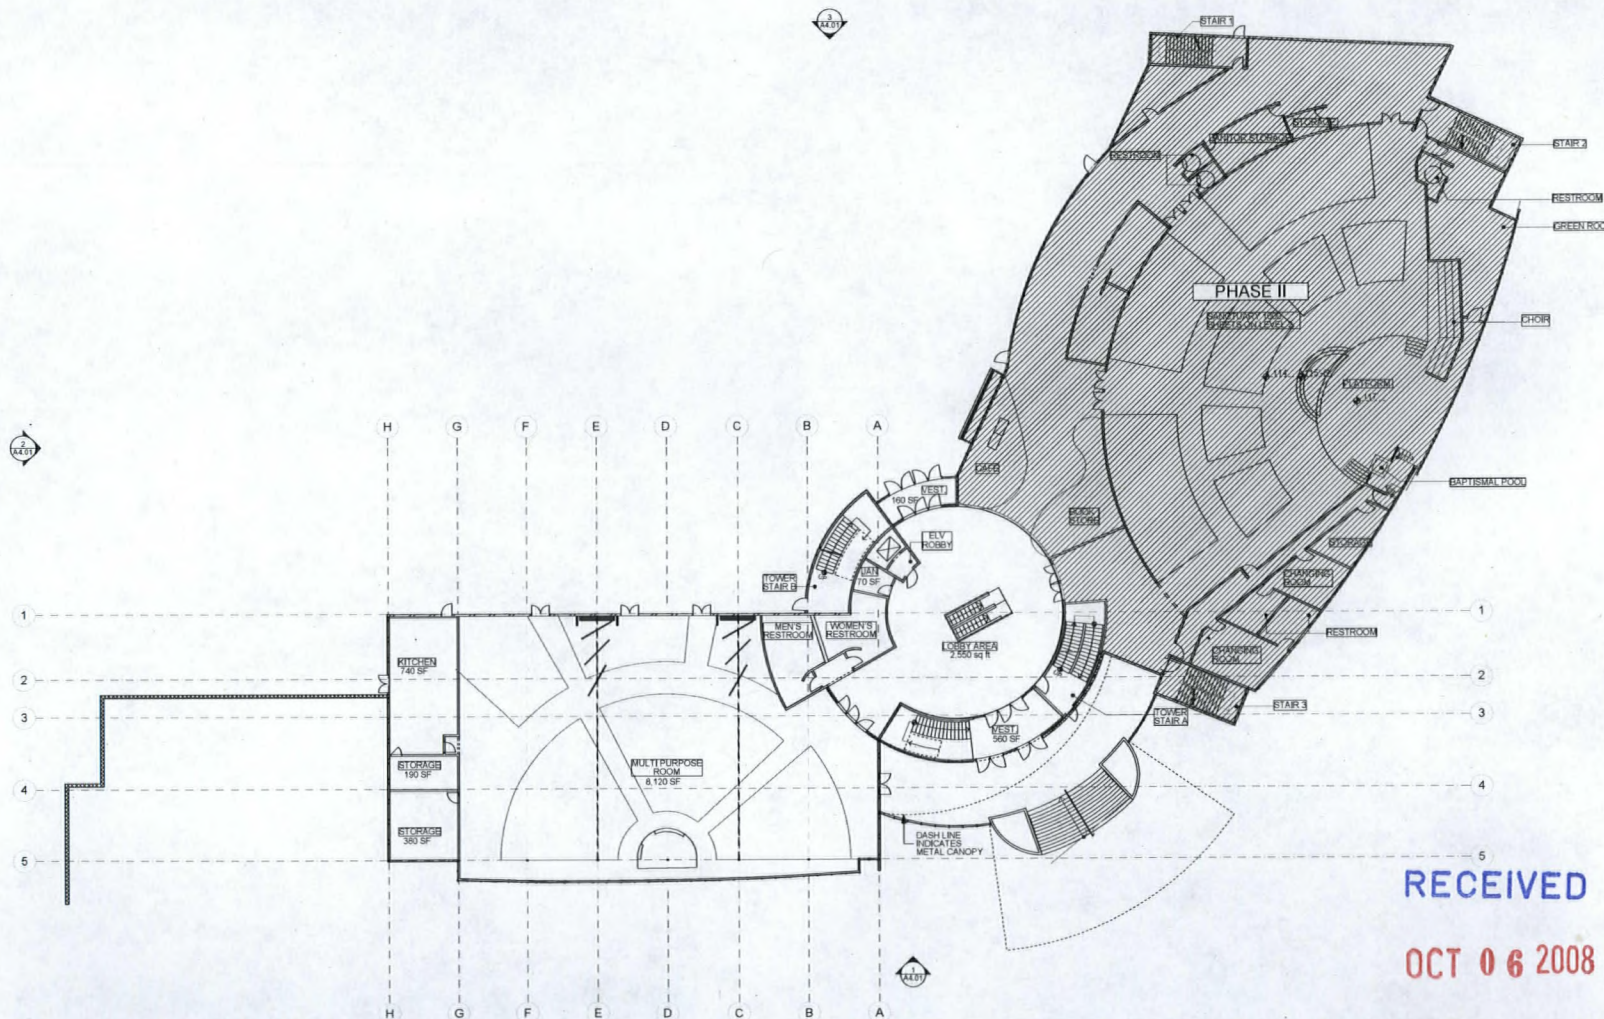


RECEIVED
OCT 06 2008

1 FLOOR PLAN - 2ND FLOOR
SCALE: 1/16" = 1'-0"

TRUE SHEET


SDR-30614
11/20/08 PC

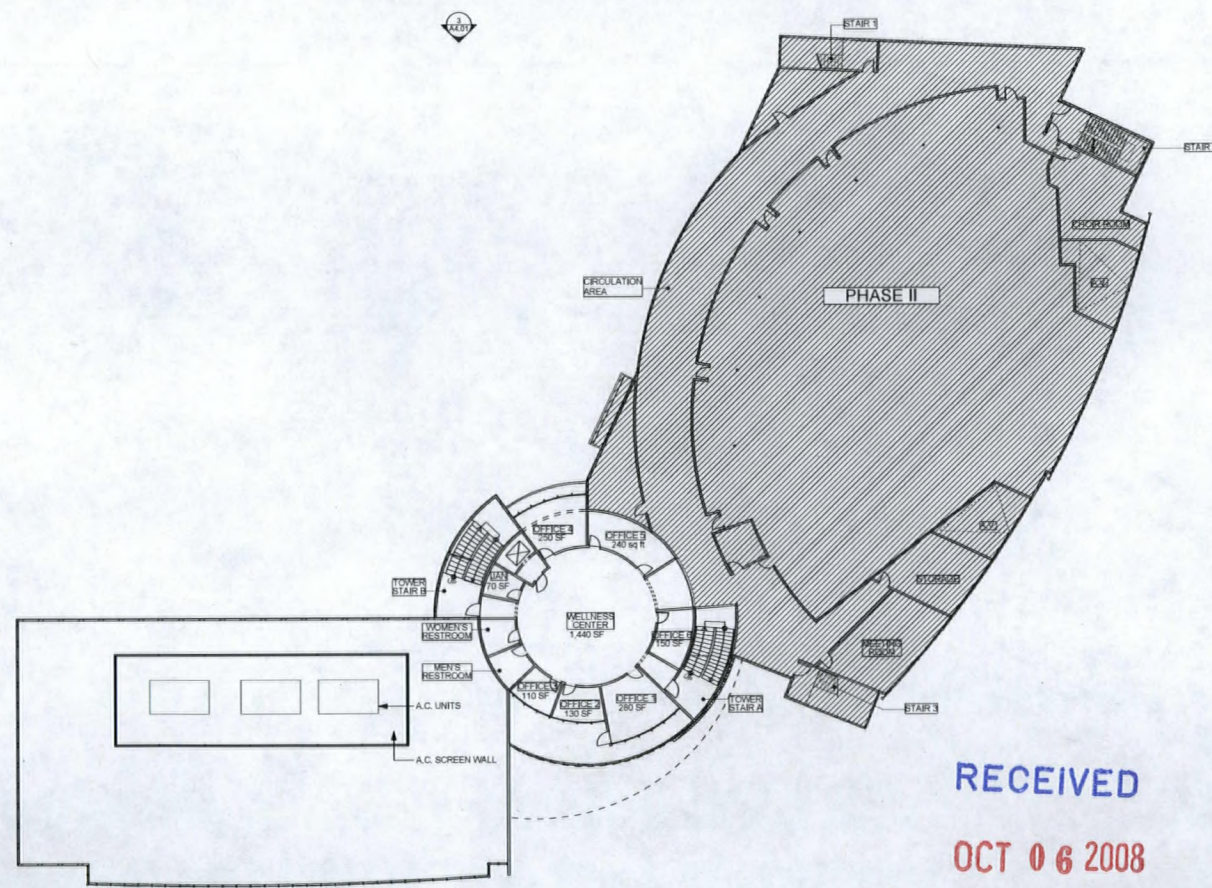


RECEIVED
OCT 06 2008

1 FLOOR PLAN - 3RD FLOOR
SCALE: 1/16" = 1'-0"

SDR-30614
11/20/08 PC

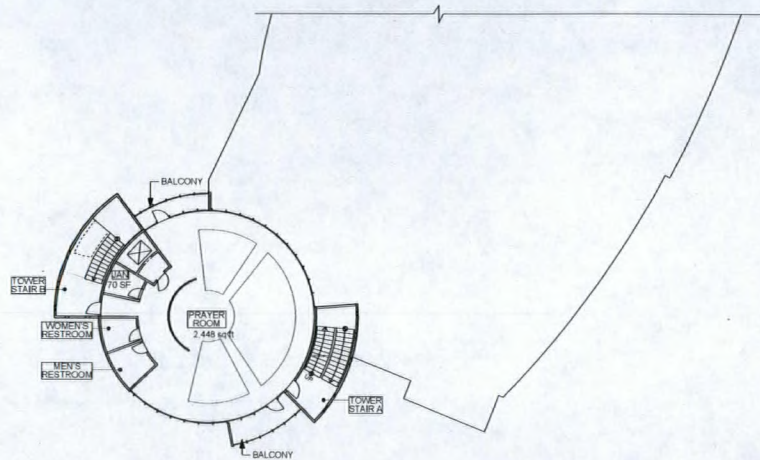

2 FLOOR PLAN - 5TH FLOOR
SCALE: 1/16" = 1'-0"

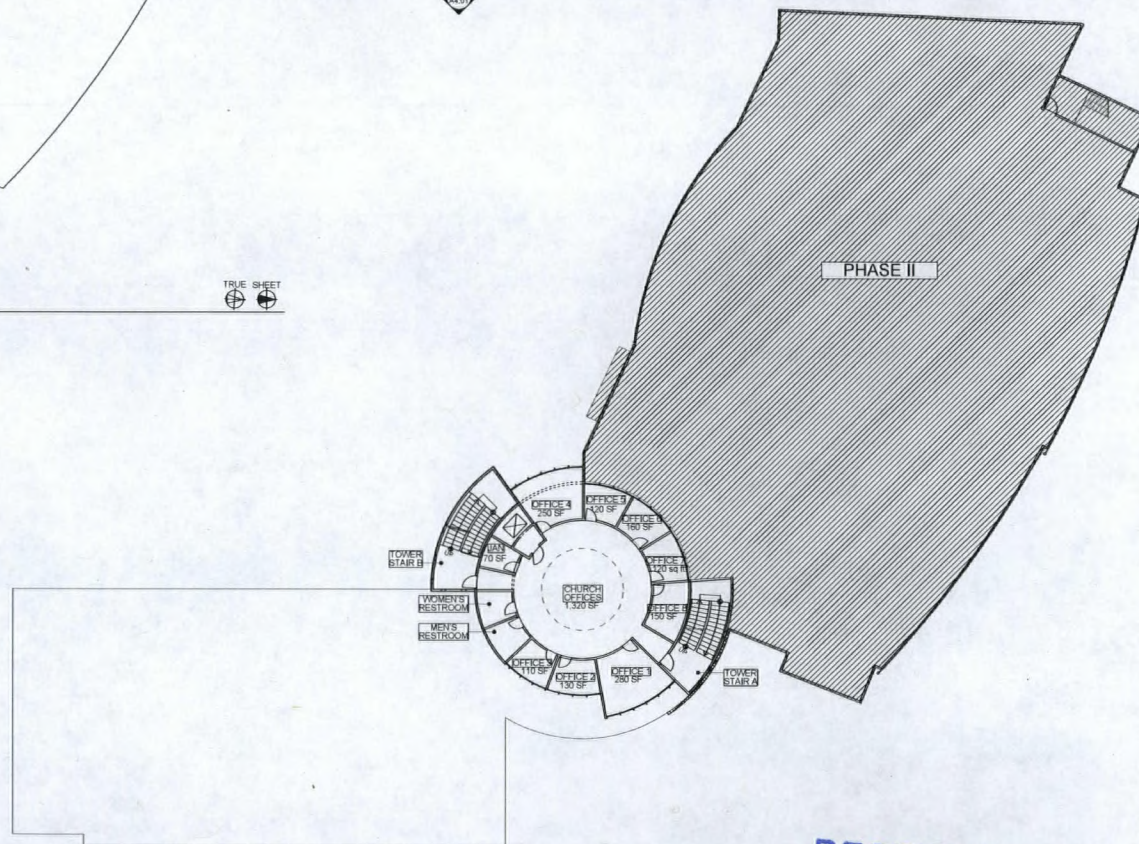


1 FLOOR PLAN - 4TH FLOOR
SCALE: 1/16" = 1'-0"



RECEIVED
OCT 06 2008

SDR-30614
11/20/08 PC

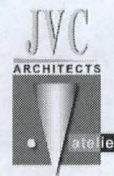

6328 corner 4th &
Las Vegas, NV 89106
ph 702.871.3416
fax 702.871.3416
www.jvcarchitects.biz

INTERNATIONAL CHURCH OF LAS VEGAS
PRAYER MOUNTAIN

8100 CLIFF SHADOWS PKWY
LAS VEGAS, NV 89129

0813-ICLV-PM
10.01.08

A1.64
FLOOR PLAN
SCHEMATIC DESIGN








INTERNATIONAL CHURCH OF LAS VEGAS PRAYER MOUNTAIN



RECEIVED
OCT 29 2008


SDR-30614
REVISED
11/20/08 PC

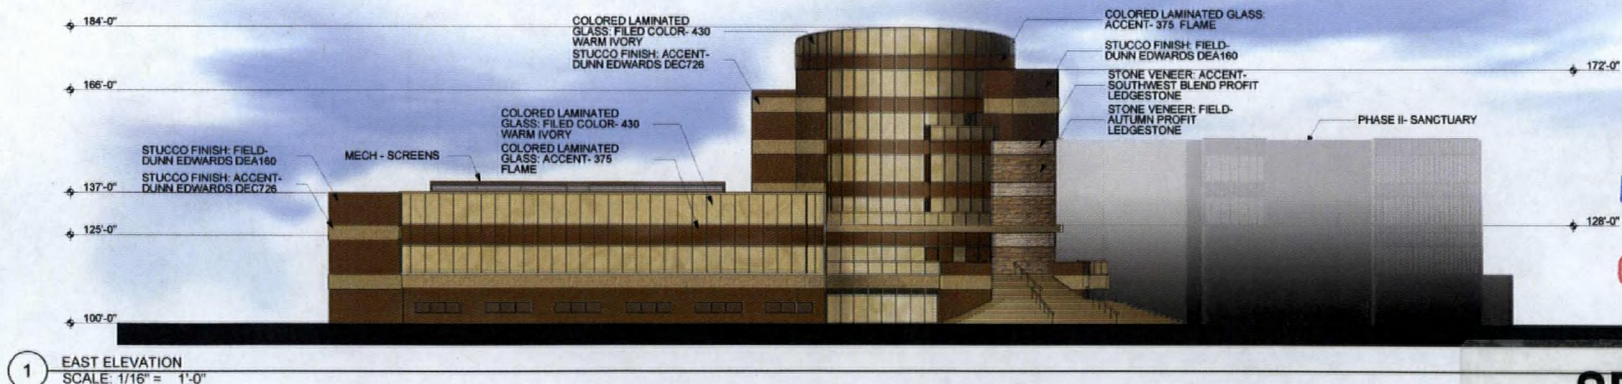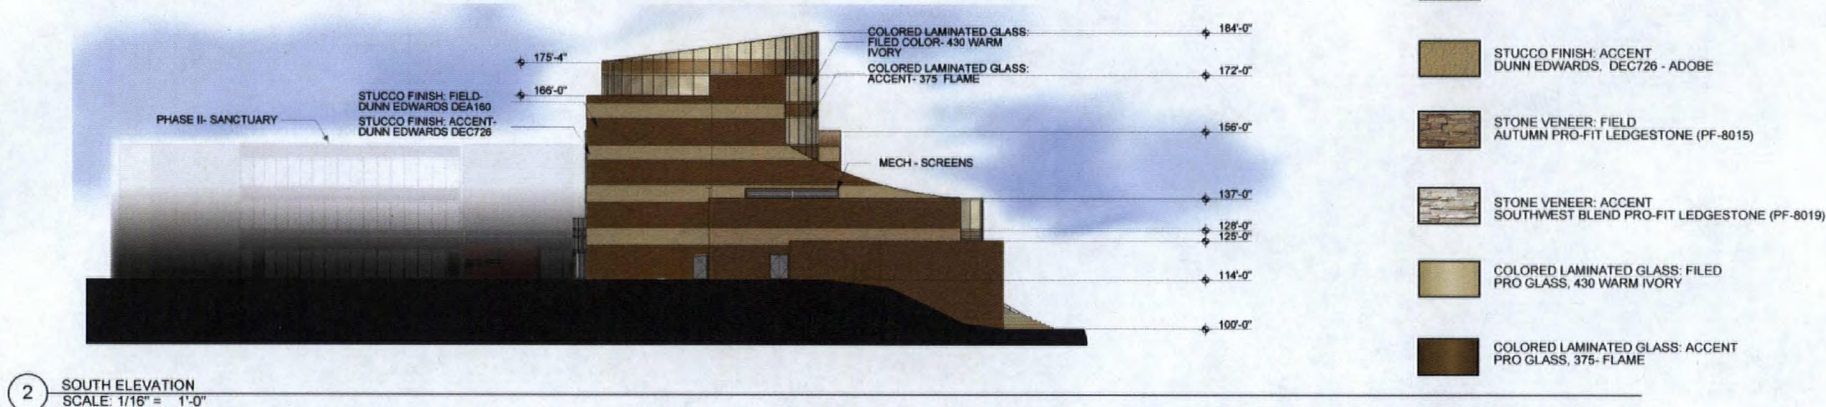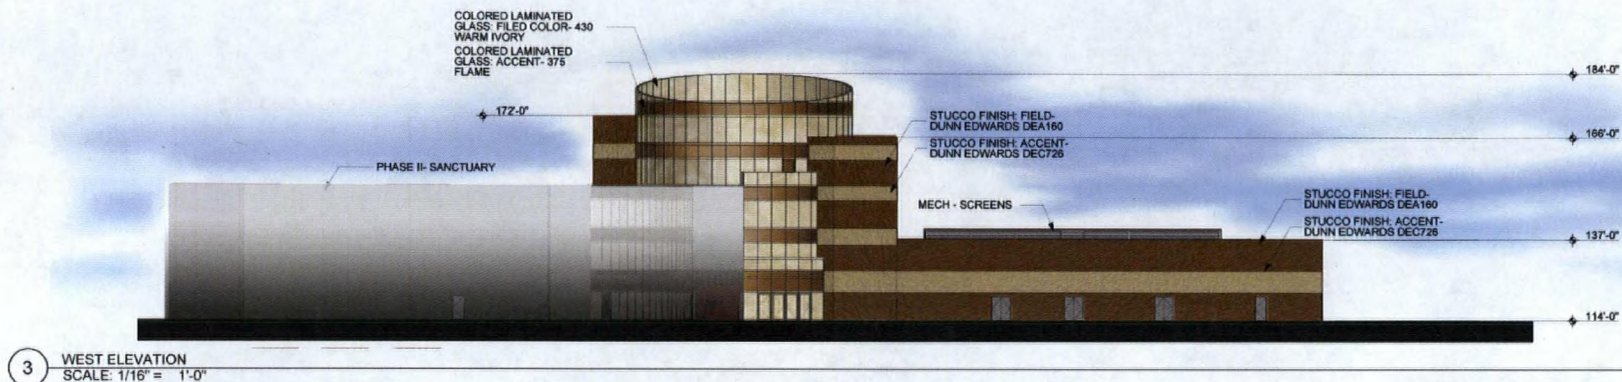


RECEIVED
OCT 06 2008

SDR-30614
11/20/08 PC

3 WEST ELEVATION
SCALE: 1/16" = 1'-0"

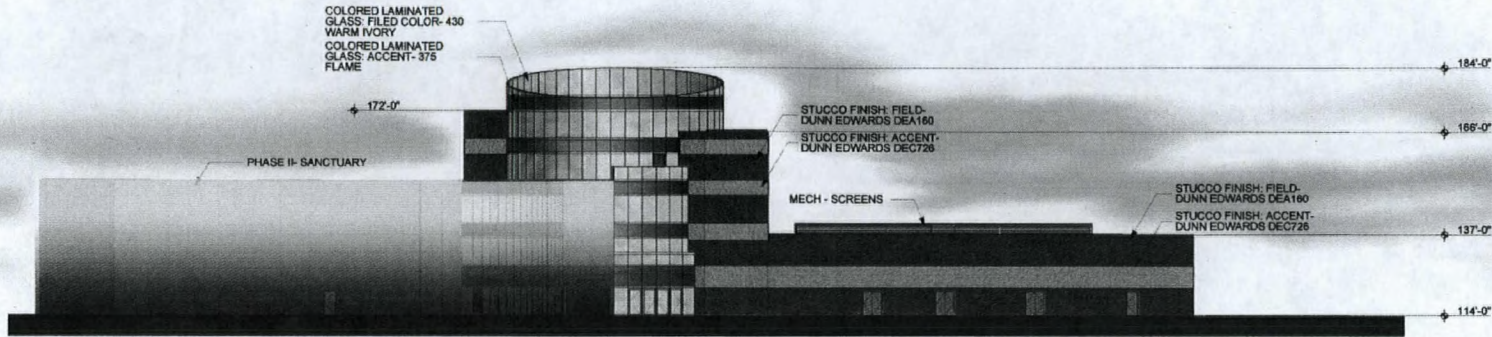


2 SOUTH ELEVATION
SCALE: 1/16" = 1'-0"

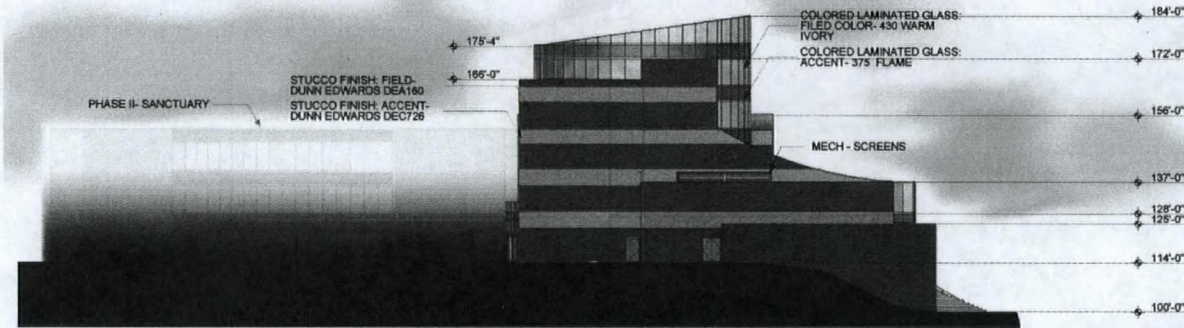

-  STUCCO FINISH: FIELD
DUNN EDWARDS, DEA160- HOPE CHEST
-  STUCCO FINISH: ACCENT
DUNN EDWARDS, DEC726 - ADOBE
-  STONE VENEER: FIELD
AUTUMN PRO-FIT LEDGESTONE (PF-8015)
-  STONE VENEER: ACCENT
SOUTHWEST BLEND PRO-FIT LEDGESTONE (PF-8019)
-  COLORED LAMINATED GLASS: FILED
PRO GLASS, 430 WARM IVORY
-  COLORED LAMINATED GLASS: ACCENT
PRO GLASS, 375- FLAME

1 EAST ELEVATION
SCALE: 1/16" = 1'-0"

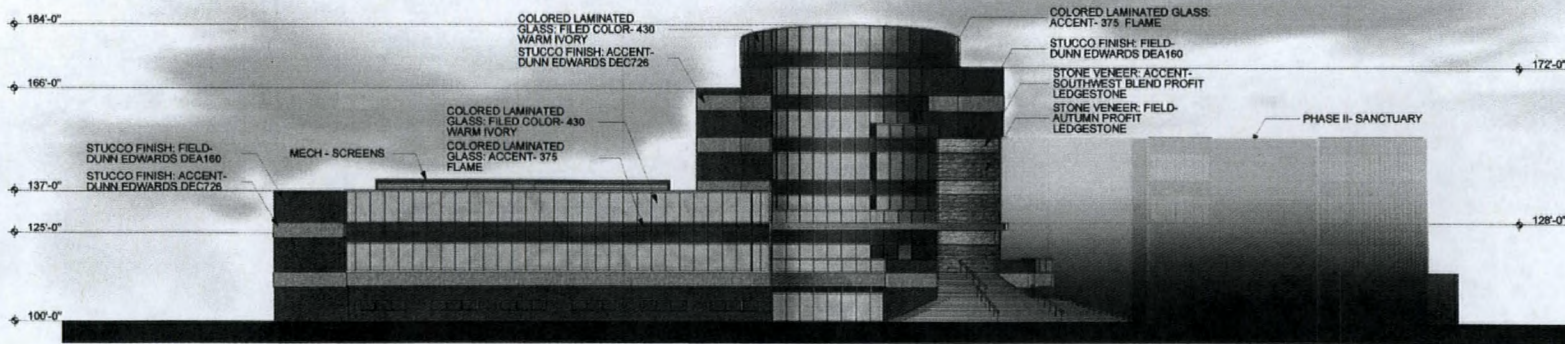

RECEIVED
OCT 06 2008

SDR-30614
11/20/08 PC