

PLANNING & DEVELOPMENT DEPARTMENT

APPLICATION / PETITION FORM

Application/Petition For: Special Use Permit
 Project Address (Location) 1223 S. Main Street Las Vegas, NV 89104
 Project Name Koolsville Ta too Proposed Use Ta too Parlor
 Assessor's Parcel #(s) 162-03-110-083 Ward # 3
 General Plan: existing C proposed _____ Zoning: existing C-m proposed _____
 Commercial Square Footage _____ Floor Area Ratio _____
 Gross Acres _____ Lots/Units _____ Density _____
 Additional Information _____

PROPERTY OWNER Main Street Las Vegas, LLC Contact Rebecca Miller
 Address 3395 S. Jones Blvd. #202 Phone: 702-542-0929 Fax: 362-7502
 City Las Vegas State NV Zip 89146
 E-mail Address ramtechdata@yahoo.com

APPLICANT MARI Gonzales Contact owner (384-3136)
 Address 1223 S. main st. Phone: 785-3167 Fax: _____
 City LAS Vegas State N.V. Zip 89104
 E-mail Address blackwhite60143@yahoo.com

REPRESENTATIVE Robert Gonzales Contact 702-785-3456
 Address 1223 S. main st. Phone: 384-3136 Fax: _____
 City LAS Vegas State N.V. Zip 89104
 E-mail Address blackwhite89110@yahoo.com

Property Owner Signature* Rebecca Miller

* An authorized agent may sign in lieu of the property owner for Final Maps, Tentative Maps, and Parcel Maps.

Print Name Rebecca A. Miller

Subscribed and sworn before me E. Saunders


This 7 day of Dec., 20 09.

E. Saunders

Notary Public in and for said County and State

State of NV

Revised 10/27/08

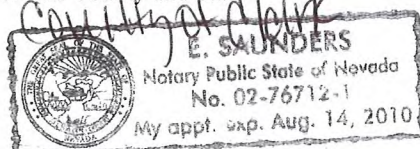

FOR DEPARTMENT USE ONLY

Case # SUP-36891
 Meeting Date: 6/11/2010
 Total Fee: \$1030.00
 Date Received: 12/10/09
 Received By: C. J. Van

*The application will not be deemed complete until the submitted materials have been reviewed by the Planning and Development Department for consistency with applicable sections of the Zoning Ordinance.

f:\depot\Application Packet\Application Form.pdf



PLANNING & DEVELOPMENT DEPARTMENT

STATEMENT OF FINANCIAL INTEREST

Case Number: SUP-36891 APN: 162-03-110-083

Name of Property Owner: Main Street Las Vegas, LLC

Name of Applicant: Mari Gonzales

Name of Representative: Robert Gonzales

To the best of your knowledge, does the Mayor or any member of the City Council or Planning Commission have any financial interest in this or any other property with the property owner, applicant, the property owner or applicant's general or limited partners, or an officer of their corporation or limited liability company?

☐ Yes

☒ No

If yes, please indicate the member of the City Council or Planning Commission who is involved and list the name(s) of the person or persons with whom the City Official holds an interest. Also list the Assessor's Parcel Number if the property in which the interest is held is different from the case parcel.

City Official: _____

Partner(s): _____

APN: _____

Signature of Property Owner: Rebecca A. Miller


Print Name: Rebecca A. Miller

Subscribed and sworn before me

This 7 day of Dec, 2009


E. Saunders
Notary Public in and for said County and State

State of NV
County of Clark
Revised 11-14-06

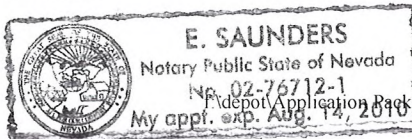

Statement of Financial Interest.pdf

Adjacent Parcels

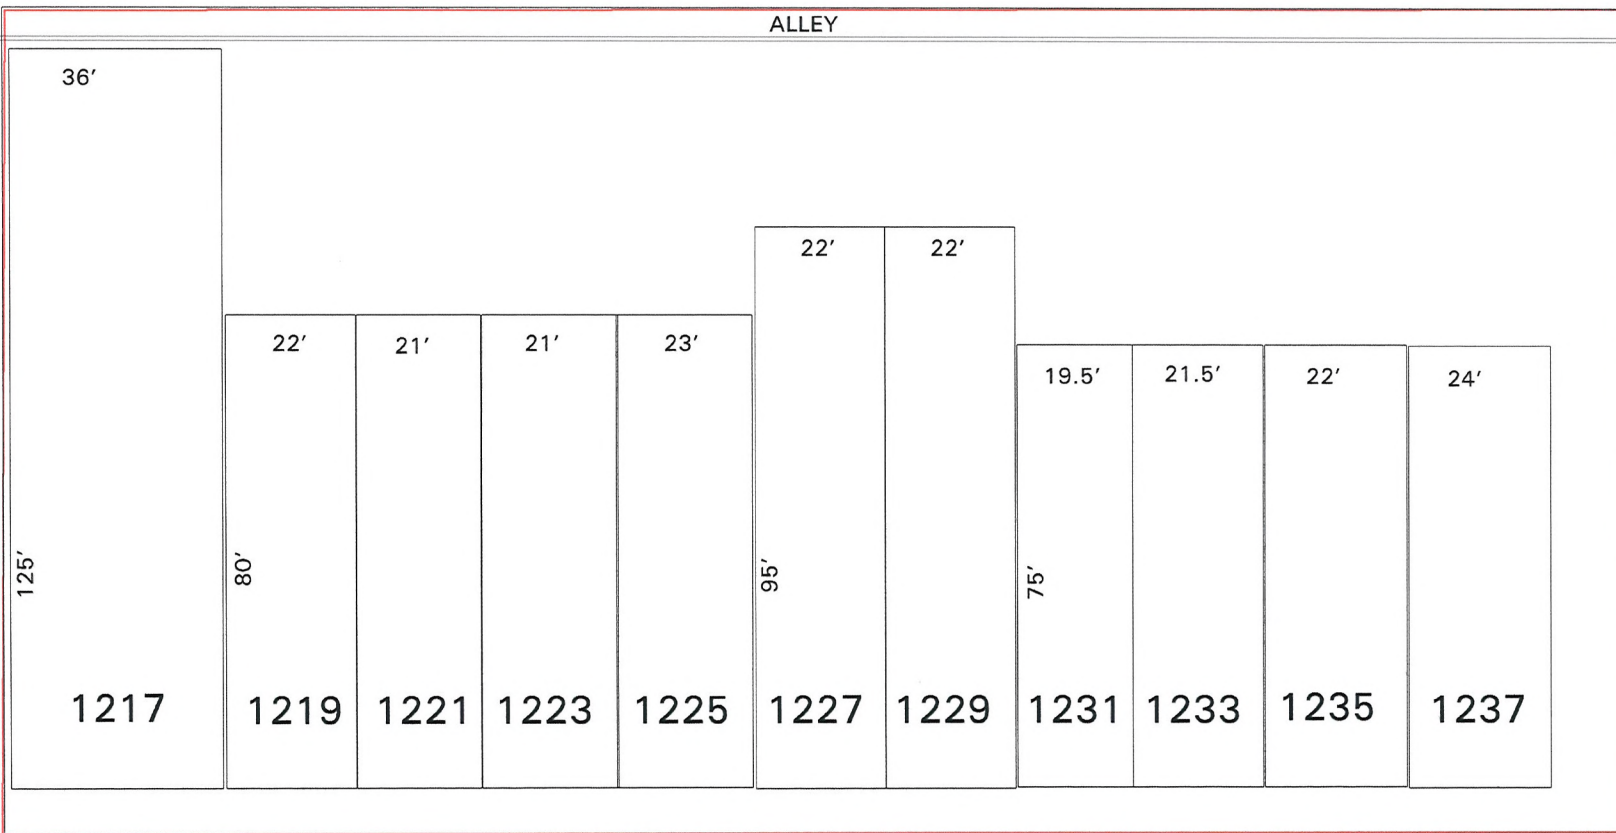

SIDE WALK

E. COLORADO AVENUE

SIDE WALK

S. MAIN STREET



11215-1237 S. Main Street, Las Vegas, NV 89104

Scale 1" = 20'

— Property Line


163-03-110-083

Rev 1

SITE PLAN


SUP-36891
01/14/10 PC



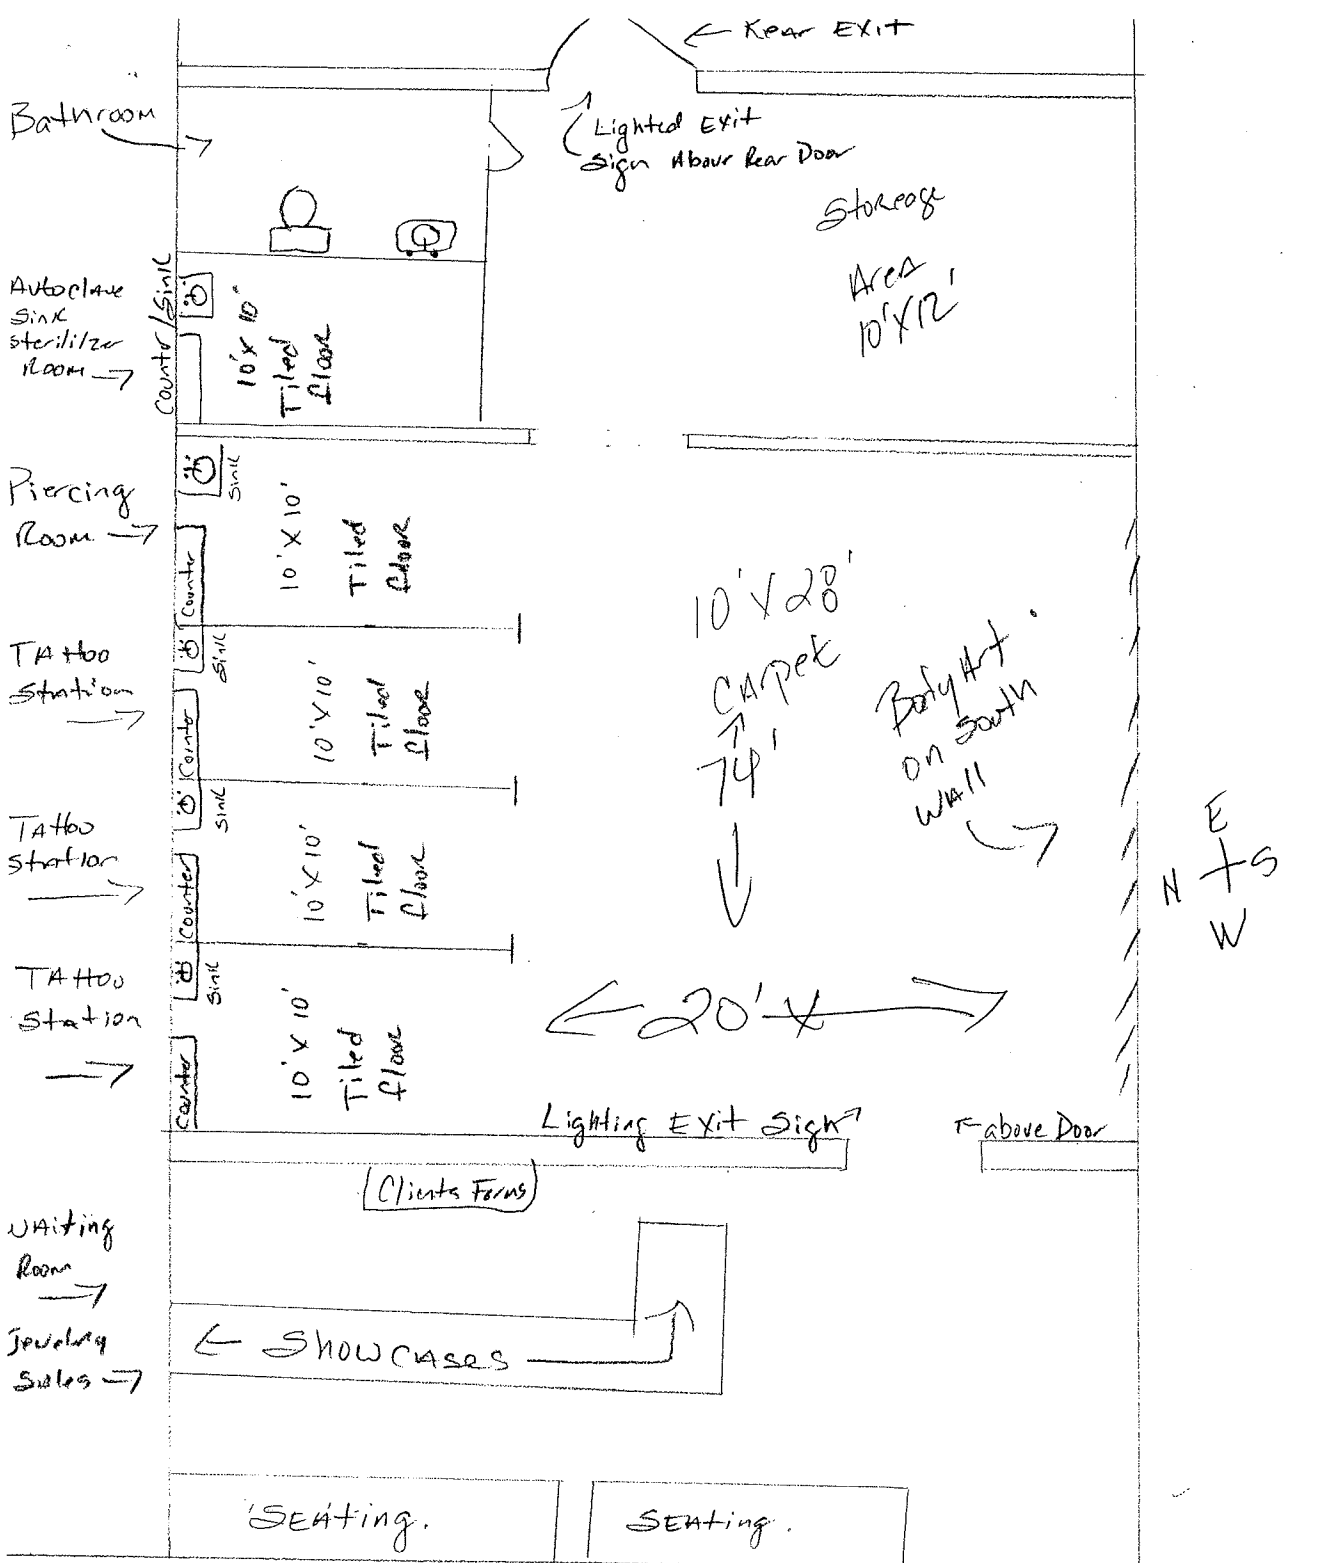

Koolsville Tattoos
1223 S. MAIN ST →

SUP-36891
01/14/10 PC

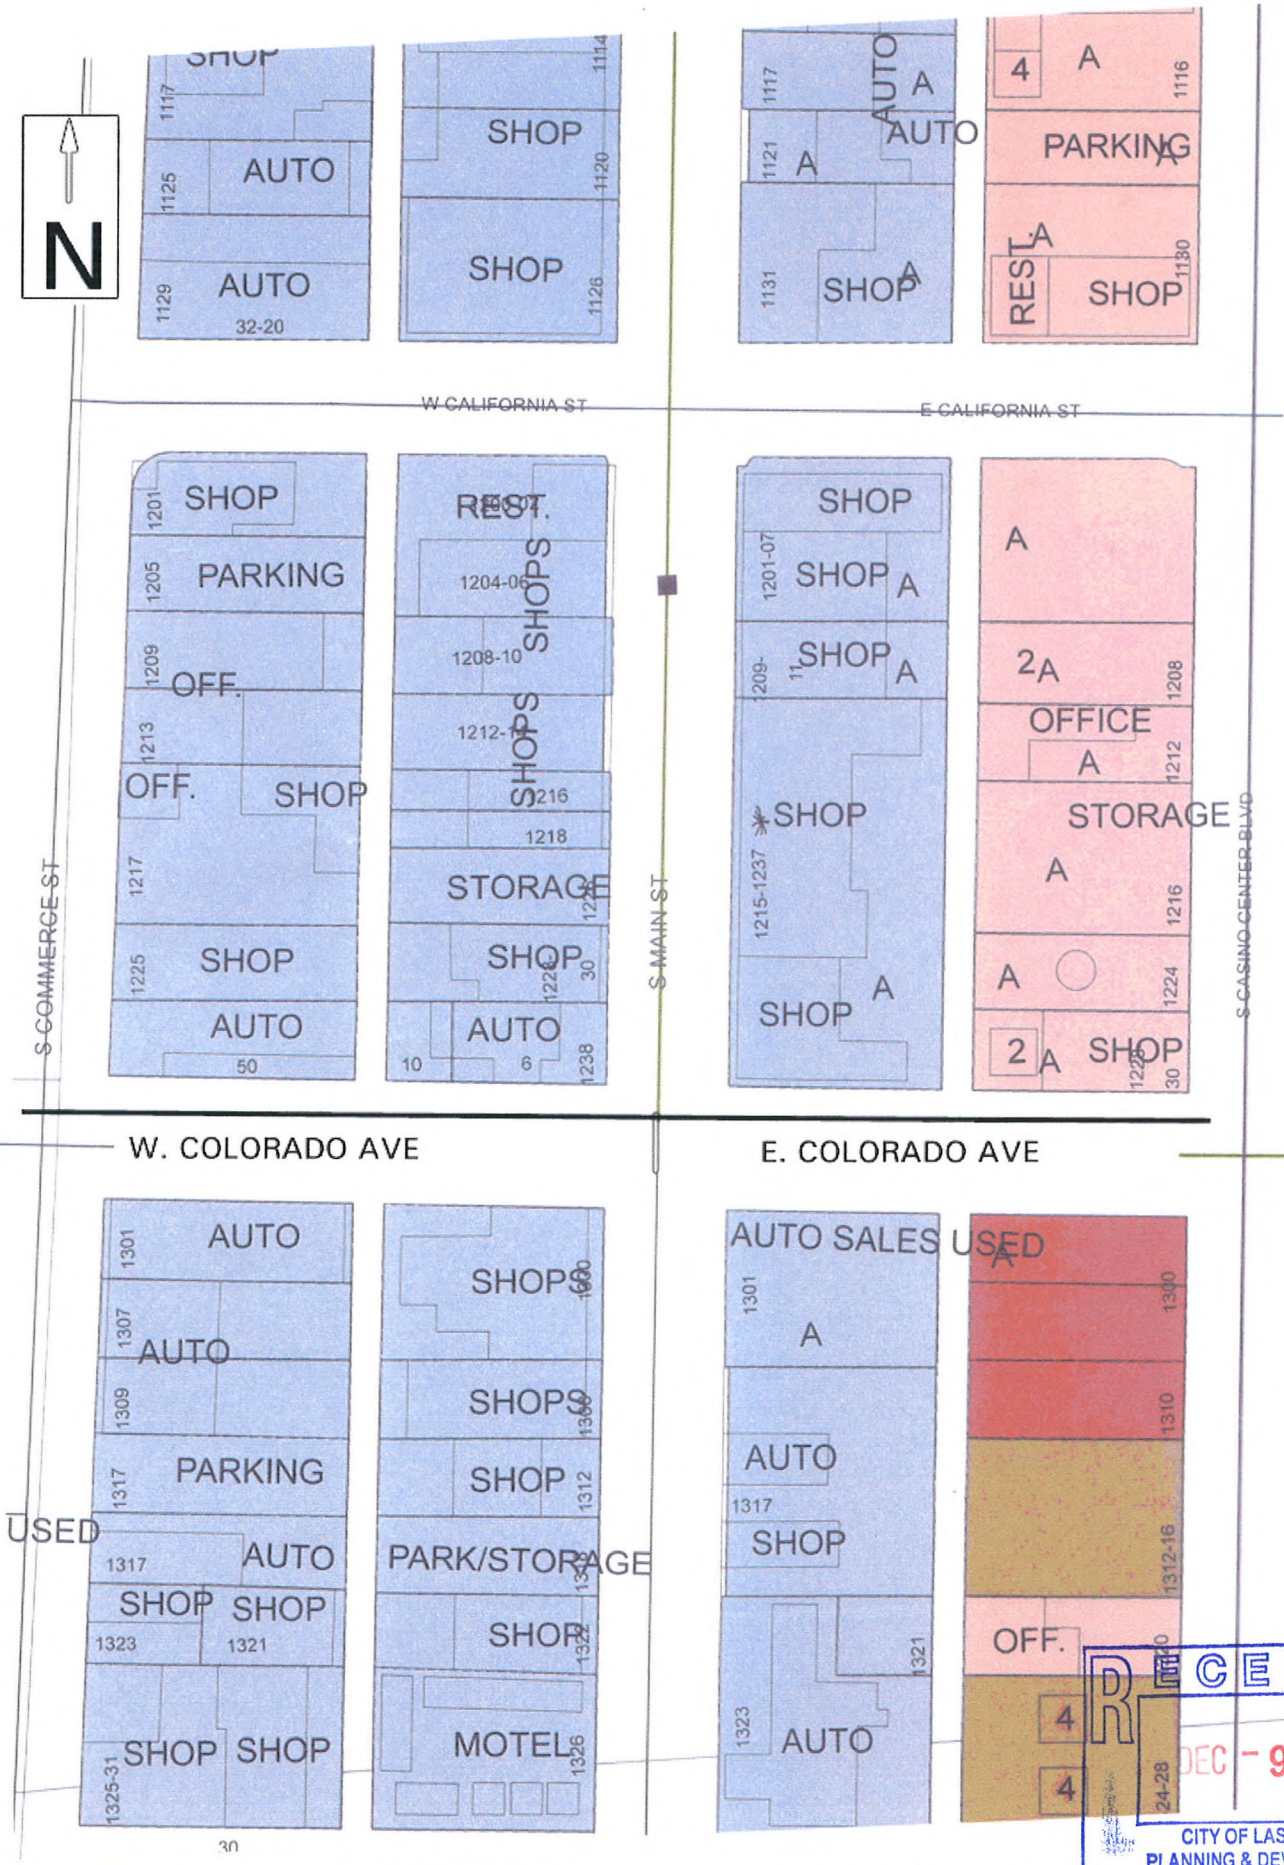

ADJACENT USE for 1223 S. Main Street

SUP-36891
01/14/10 PC