



PLANNING & DEVELOPMENT DEPARTMENT

STATEMENT OF FINANCIAL INTEREST

Case Number: **VAR-38114** APN: 138-22-418-011
Name of Property Owner: SEA BREEZE VILLAGE II, LLC
Name of Applicant: Visual Information Systems Co.
Name of Representative: Ed Blend

To the best of your knowledge, does the Mayor or any member of the City Council or Planning Commission have any financial interest in this or any other property with the property owner, applicant, the property owner or applicant's general or limited partners, or an officer of their corporation or limited liability company?

☐ Yes

☒ No

If yes, please indicate the member of the City Council or Planning Commission who is involved and list the name(s) of the person or persons with whom the City Official holds an interest. Also list the Assessor's Parcel Number if the property in which the interest is held is different from the case parcel.

City Official: _____

Partner(s): _____

APN: _____

Signature of Property Owner: _____

Print Name: HASKEL INY

Subscribed and sworn before me

This 9 day of March, 20 10

Trina M. Perales

Notary Public in and for said County and State



PLANNING & DEVELOPMENT DEPARTMENT

APPLICATION / PETITION FORM

Application/Petition For: VARIANCE
 Project Address (Location) 7598 Vegas Dr.
 Project Name Carl's Jr. Proposed Use _____
 Assessor's Parcel #(s) 138-22-418-011 Ward # 4
 General Plan: existing ☒ proposed _____ Zoning: existing ☒ proposed _____
 Commercial Square Footage _____ Floor Area Ratio _____
 Gross Acres .62 Lots/Units 1 Density _____
 Additional Information INCIDENTAL SIGNAGE TOWER THAN 5' AND LOGO
GREATER THAN 25% OF SIGN AREA - CARL'S JR. CLEARANCE ARM

PROPERTY OWNER SEA BREEZE VILLAGE II, LLC Contact JENNIFER ROBERTS
 Address 1770 N BUFFALO #101 Phone: 702-253-5151 Fax: 702-430-5307
 City LAS VEGAS State NV Zip 89128
 E-mail Address jr@greatac.com

APPLICANT Visual Information Systems Co. Contact Ed Blend
 Address 13580 5th St. Phone: 909-591-4742 Fax: _____
 City Chino State CA Zip 91710
 E-mail Address _____

REPRESENTATIVE Ed Blend Contact _____
 Address 13580 5th St. Phone: 909-287-7373 Fax: _____
 City Chino State CA Zip 91710
 E-mail Address eblend@nsmc.com

Property Owner Signature*

* An authorized agent may sign in lieu of the property owner for Final Maps, Tentative Maps, and Parcel Maps.

Print Name HASKEL INY


Subscribed and sworn before me

This 9 day of March, 20 10.

Trina M. Perales

Notary Public in and for said County and State

Revised 10/27/08

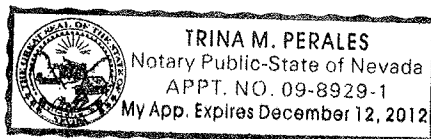

FOR DEPARTMENT USE ONLY

Case #	<u>VAR-38114</u>
Meeting Date:	<u>6/24/2010</u>
Total Fee:	<u>830.00</u>
Date Received:*	<u>4/27/2010</u>
Received By:	<u>MREX</u>


*The application will not be deemed complete until the submitted materials have been reviewed by the Planning and Development Department for consistency with applicable sections of the Zoning Ordinance.

C:\depot\Application Packet\Application Form.pdf

Scope of Work

A DRIVE-THRU CLEARANCE ARM

APN 138-22-418-011

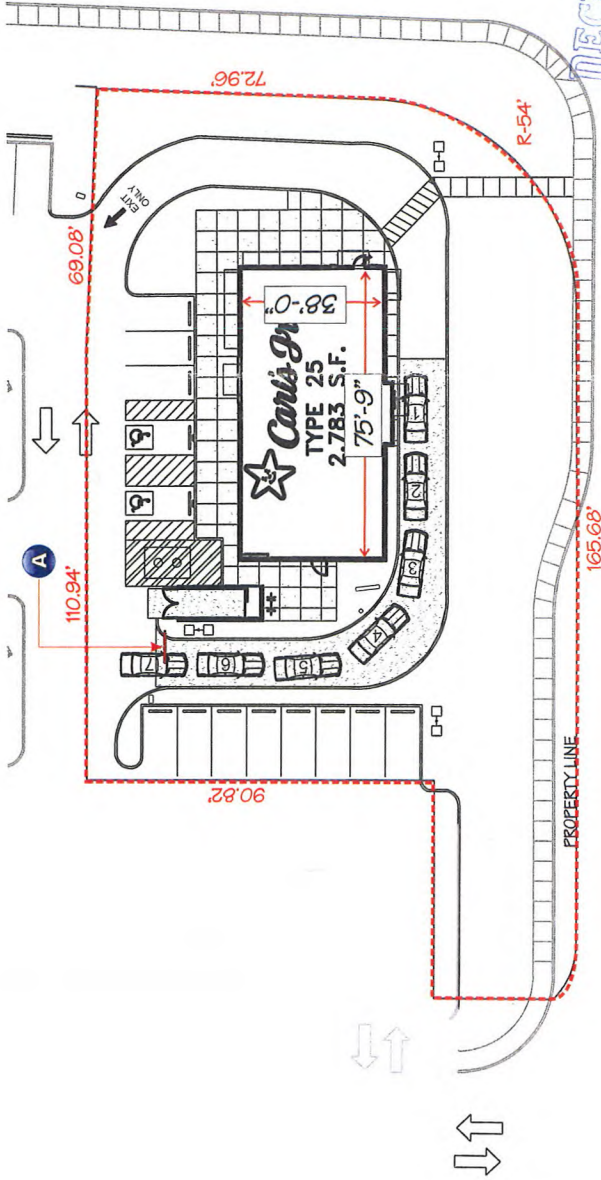


BUFFALO DR

NOTE:
ALL NEW SIGNAGE TO CONNECT
TO CLIENT PROVIDED ELECTRICAL
CIRCUITS

CARL'S JR. - Las Vegas, CA. - Site Plan

SCALE: 1/32" = 1'

VICINITY MAP

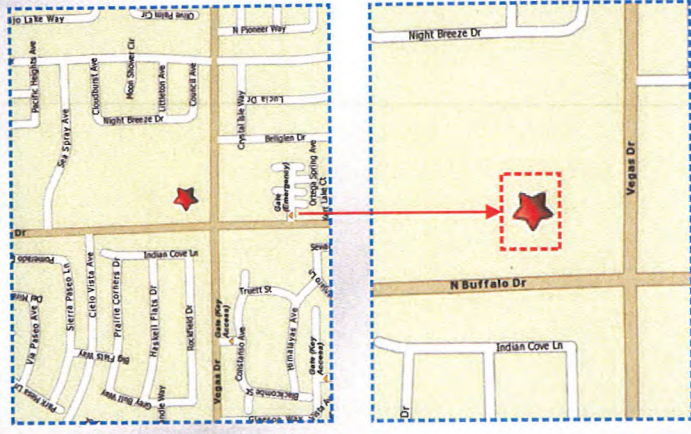

LOGO ARTWORK	
YES	NO
☐	☒
WINDSHIELD READY-TO-USE LINE DIGITAL ARTWORK OR RAW CAMERA PHOTOGRAPH WILL BE REQUIRED PRIOR TO FABRICATION	

FIELD SURVEY REQUIRED FOR:	
YES	NO
☒	☐
COLOR MATCHING PURPOSES TO EXISTING BUILDINGS/SIGNAGE, etc.	
☒	☐
MATCHING STONE, BRICK, OR OTHER BUILDING MATERIALS TO EXISTING	
☒	☐
DETERMINE ACTUAL DIMENSIONS OF EXISTING SIGNAGE FOR REFERENCE FABRICATION	
☒	☐

SIGNAGE LOCATIONS:	
HAS CUSTOMER APPROVED SIGN INSTALLATION?	YES NO
☒	☐
CUSTOMER APPROVAL:	
DRAWINGS COLORS TEXT	YES NO
☒	☐
MISCELLANEOUS:	
DEPOSIT REQUIRED	YES NO
☒	☐
SIGNED CONTRACT	YES NO
☒	☐
ORDER LED UNIT	YES NO
☒	☐

THIS IS AN ORIGINAL UNPUBLISHED DRAWING CREATED FOR YOUR PERSONAL USE IN CONNECTION WITH A PROJECT PLANNED FOR YOU BY NSIC. IT IS NOT TO BE SHOWN OUTSIDE YOUR ORGANIZATION FOR USE, REPRODUCED, COPIED OR EXHIBITED IN ANY FASHION UNLESS AUTHORIZED BY AN OFFICE OF NSIC.

National Sign
MARKETING CORPORATION
13550 5th St. Suite 200
Las Vegas, NV 89130
Tel: 800-581-2742 Fax: 866-581-8792
NY Lic # 007619 - Exp 03/31/10
CLASS: C-R Limit: \$850,000.00

Project: Carl's Jr.
Address: 7588 Vegas Dr. Las Vegas, NV
Phone: Account Mgr: S. Rosenbloom
Designer: S. Duffy Scale: Noted Date: 02/16/2010

Client Approval: _____
Date: _____
APPROVED &
RELEASED FOR
CONSTRUCTION

Revisions:
VAR-38114
06/24/10 PC
Drawing Number
24245
R1



Vsign
ELECTRONIC SIGNS

Scope of Work

- A** 42" EMBOSSED ILLUM. "CARL'S JR." CLOUD SIGN
- B** 60" EMBOSSED ILLUM. "CARL'S JR." CLOUD SIGN
- C** NEW D/F ILLUM. DIRECTIONAL SIGN
- D** NEW D/F ILLUM. MONUMENT SIGN
- E** NEW LED BORDER TUBE LIGHT SYSTEM 277 LIN. FT. APPROX.

Install Only Manufacturing By Others

- 1** DRIVE-THRU MENU BOARD
- 2** DRIVE-THRU ORDER CONFIRMATION BOARD (Footing Only)
- 3** INTERIOR 10/11 PANEL MENU BOARD
- 4** INTERIOR MENU BOARD LIGHT BOX COMBO PANEL

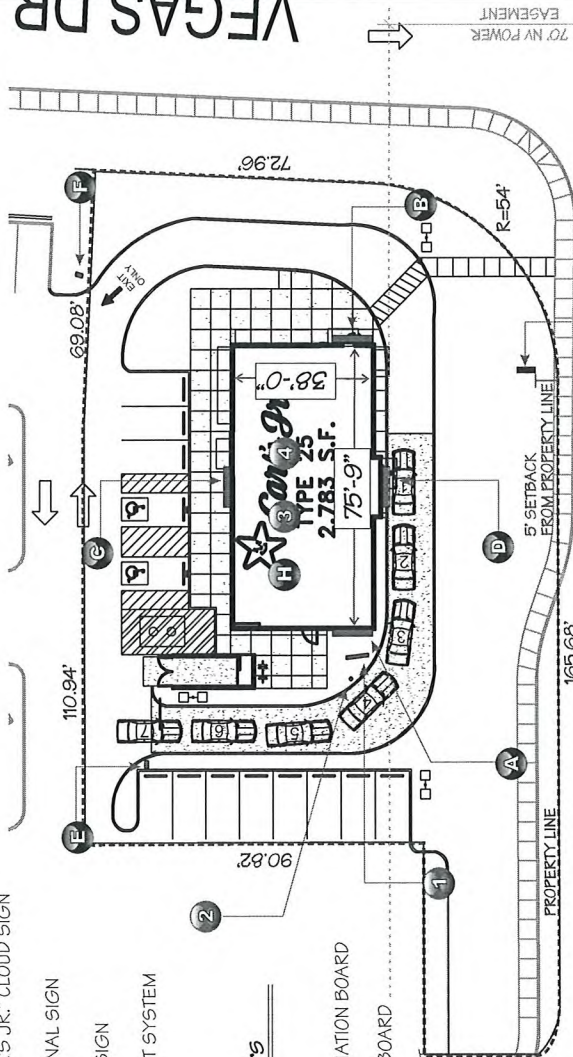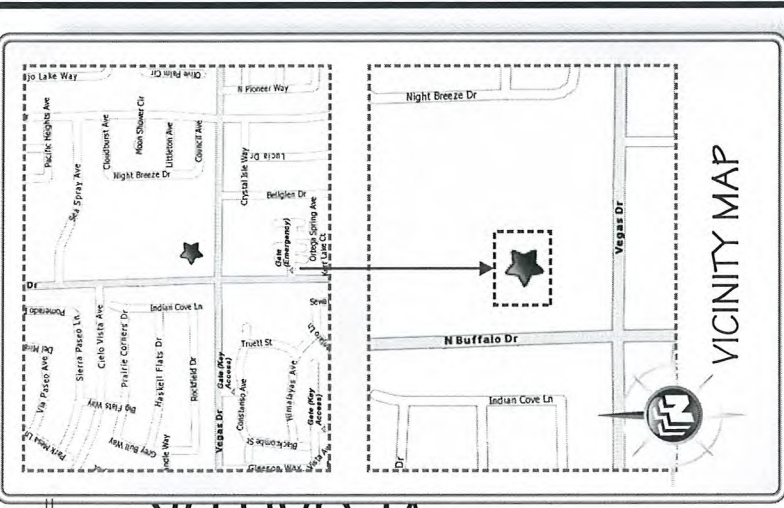

BUFFALO DR

NOTE:
ALL NEW SIGNAGE TO CONNECT
TO CLIENT PROVIDED ELECTRICAL
CIRCUITS

CARL'S JR. - Las Vegas, CA. - Site Plan

SCALE: 1/32" = 1'

LOGO ARTWORK YES ☐ NO ☒ WINDOWS READY-RECTOR LINE YES ☐ NO ☒ CAMERAS & PHOTOGRAPHY WILL BE REQUIRED PRIOR TO FABRICATION		SALESMAN TO PROVIDE ACTUAL COLOR INFORMATION PRIOR TO FABRICATION YES ☐ NO ☐	
FIELD SURVEY REQUIRED FOR: YES ☐ NO ☒ COLOR MATCHING PURPOSES TO EXISTING BUILDING(S) SIGNAGE 444 YES ☐ NO ☒ MATCHING STONE, BRICK, OR OTHER BUILDING MATERIALS TO EXISTING YES ☐ NO ☒ DETERMINE ACTUAL DIMENSIONS OF EXISTING SIGNAGE FOR REFACE BEFORE FABRICATION			
SIGNAGE LOCATIONS: APPROVED SIGN LOCATION FOR NO PALLET		CUSTOMER APPROVAL: YES ☐ NO ☐ DRAWINGS YES ☐ NO ☐ MATERIALS YES ☐ NO ☐ CONTACT YES ☐ NO ☐ ORDERED UNIT	
MISCELLANEOUS: YES ☐ NO ☐ DEPOSIT REQUIRED YES ☐ NO ☐ SIGNAGE YES ☐ NO ☐ ORDERED UNIT			



Drawing Number
24359

Revisions:

APPROVED &
RELEASED FOR
CONSTRUCTION

Client Approval:
Date:

Project: Carl's Jr.
Address: 7599 Vegas Dr, Las Vegas, NV
Phone: Account Mgr. S. Rosentblum
Designer: S. Duffy Scale: Noted Date: 04/20/2010

**National Sign
& MARKETING CORPORATION**
 DGA Visual Information Systems Co.
 Tel 909 591 4742 Fax 909 591 9792
 Email: sales@nsgm.com 93110
 Class: C-6 Limit: \$950,000.00



RECEIVED
APR 27 2010

VAR-38114
MSP-38116

ELECTRONIC SIGNS

SEE ENGINEERING FOR FOOTING DETAILS



BLACK
RED VINYL 3M-3630-75
YELLOW VINYL 3M-3630-015

RECEIVED
APR 27 2010
VAR-38114
06/24/10 PC

THIS IS AN ORIGINAL UNPUBLISHED DRAWING CREATED FOR YOUR PERSONAL USE IN CONNECTION WITH A PROJECT PLANNED FOR YOU BY VASCO. IT IS NOT TO BE SHOWN OUTSIDE YOUR ORGANIZATION NOR USED, REPRODUCED, COPIED OR EXHIBITED IN ANY FASHION UNLESS AUTHORIZED IN WRITING BY AN OFFICER OF VASCO.

National Sign & Marketing Corporation
 DBA Visual Information Systems Co.
 14800 58th Pkwy, Suite 500, Las Vegas, NV 89137
 Tel: 800-581-9792
 Fax: 702-581-9792
 E-mail: sales@nsgm.com
 Website: www.nsgm.com
 © 2009 National Sign & Marketing Corporation

Project: Carl's Jr.
Address: 7598 Vegas Dr., Las Vegas, NV
Phone: _____ **Account Mgr.** S. Rosenbloom
Designer: S. Duffy **Scale:** Noted **Date:** 02/16/2010

Client Approval: _____ **Date:** _____
Approved & Released for Construction: _____ **Date:** _____
Revisions:
 (CONTINUE ON ADDITIONAL SHEETS AND ATTACH TO THIS PLAN)

Drawing Number: 24245 R1
Electronic Signs: VASCO

CARL'S JR. - Drive Thru Clearance Arm
SCALE: 1/2" = 1'

10'-0"




35

A B C 42" EMBOSSED ILLUM. "CARL'S JR." CLOUD SIGN


Cloud Sign Specifications:

- BODY:**
S/F CUSTOM FABRICATED ALUMINUM CABINET
CONSTRUCTED OF .040 WITH .063 ALUMINUM BACKS.
- FACES:**
CLEAR EMBOSSED PAN FORMED FACES WITH 1-1/2" RETURNS
AND BACK SPRAYED PAINTED DECORATION. COLORS TO
MATCH CORPORATE APPROVED COLORS.
- RETURNS:**
PAINTED BLACK.
- ILLUMINATION:**
INTERNAL, H.O. FLUORESCENT LAMPS, 120 VOLTS - 1.5 AMPS
- SWITCH:**
U.L. APPROVED TOGGLE SWITCH.
- ALL WIRING & COMPONENTS TO MEET U.L. STANDARDS**

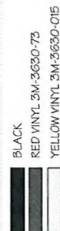

42" EMBOSSED ILLUM. CARL'S JR. CLOUD SIGN

SCALE: 1" = 1'-0"

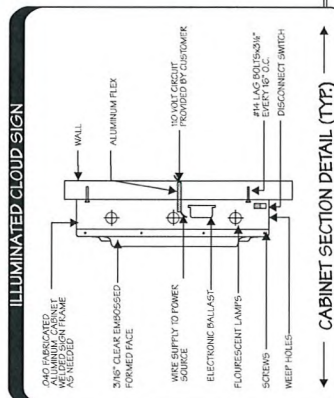

National Sign & Marketing Corporation
18500 Sign Marketing Systems Co.
Tel 800-551-7472 Fax 800-551-8792
NY Lic # 00761983110
Class: C-6 Limit: \$950,000.00

Project: Carl's Jr.
Address: 7599 Vegas Dr., Las Vegas, NV
Phone: Account Mgr. S. Rosenbloom
Designer: S. Duffy **Scale:** Noted **Date:** 04/20/2010

Client Approval: _____
Date: _____

APPROVED & RELEASED FOR CONSTRUCTION

Revisions:

Drawing Number
24359



VAR-38114
MSP-38116

APR 27 2010

RECEIVED


THIS IS AN ORIGINAL UNPUBLISHED DRAWING CREATED FOR YOUR PERSONAL USE IN CONNECTION WITH A PROJECT PLANNED FOR YOU BY VISO. IT IS NOT TO BE SHOWN OUTSIDE YOUR ORGANIZATION NOR USED, REPRODUCED, COPIED OR EXHIBITED IN ANY FASHION UNLESS AUTHORIZED IN WRITING BY AN OFFICER OF VISO.



D 60" EMBOSSSED ILLUM. "CARL'S JR." CLOUD SIGN

BLACK
RED VINYL 3M-3630-73
YELLOW VINYL 3M-3630-015

SCALE: $\frac{3}{4}" = 1'-0"$

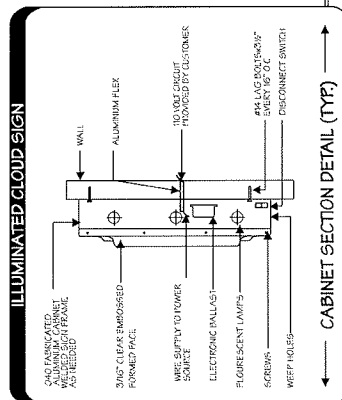

THIS IS AN ORIGINAL. UNLESS OTHERWISE NOTED, THIS DOCUMENT IS NOT TO BE REPRODUCED OR TRANSMITTED IN ANY FORM OR BY ANY MEANS, ELECTRONIC OR MECHANICAL, INCLUDING PHOTOCOPYING, RECORDING, OR BY ANY INFORMATION STORAGE AND RETRIEVAL SYSTEM. IT IS NOT TO BE SHOWN OUTSIDE YOUR ORGANIZATION NOR USED, REPRODUCED, COPIED OR EXHIBITED IN ANY FASHION UNLESS AUTHORIZED IN WRITING BY AN OFFICER OF NSM.

National Sign
& MARKETING CORPORATION
 DBA Visual Information Systems Co.
 13580 5th St., Chino, CA 91710
 Tel 909.591.4742 Fax 909.591.9792
 e-mail: sales@nsmc.com
 NV Lic# 0071619 Exp. 8/31/10
 Class: C-6 Limit: \$909,000.00

Project: Carl's, Jr.
Address: 7598 Vegas Dr., Las Vegas, NV
Phone: _____
Account Mgr. S. Rosentblom
Designer: S. Duffy **Scale:** Noted **Date:** 04/20/2010

Client Approval:

APPROVED &
RELEASED FOR
CONSTRUCTION

Revisions:

Drawing Number
24359

Visa


ELECTRONIC SIGNS

VAR-38114
MSP-38116

APR 27 2010

Specifications:

CABINETS: FABRICATED ALUMINUM 9" DEEP, WITH 1 1/2" RETAINERS AND RETURNS PAINTED BLACK.
 FACES: WHITE PLEXIGLASS WITH FIRST SURFACE APPLIED OUT/REVERSE CUT TRANSLUCENT VINYL GRAPHICS AS ILLUSTRATED.
 POST: 2 1/2" ROUND STEEL TUBE POST PAINTED BLACK.
 ILLUMINATION: INTERNAL T12 CW/HO FLUORESCENT LAMPS, 120 VOLTS - 1.15 AMPS
 SWITCH: TAMPER RESISTANT SWITCH: UL APPROVED 15A-120/277V 'LEVITON' #101-2L WITH KEYED WATERPROOF COVER
 ALL COMPONENTS TO BE UL APPROVED

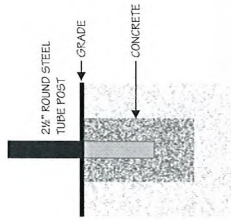

9"

24"



SIDE A



SIDE B

6.17



E NEW D/F ILLUM. DIRECTIONAL SIGN

END VIEW

F NEW D/F ILLUM. DIRECTIONAL SIGN



SEE ENGINEERING FOR FOOTING DETAILS



SIDE A



SIDE B

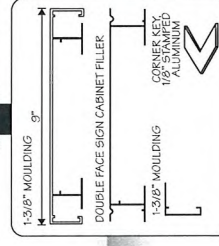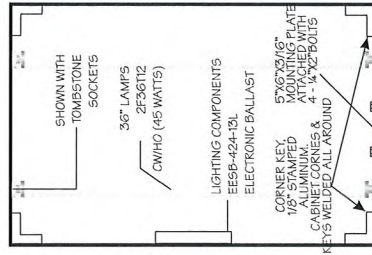

CARL'S JR. - D/F ILLUMINATED DIRECTIONAL SIGNS

SCALE: 1" = 1'-0"

THIS IS AN ORIGINAL UNPUBLISHED DRAWING CREATED FOR YOUR PERSONAL USE IN CONNECTION WITH A PROJECT PLANNED FOR YOU BY NSMC. IT IS NOT TO BE SHOWN OUTSIDE YOUR ORGANIZATION NOR USED, REPRODUCED, COPIED OR EXHIBITED IN ANY FASHION UNLESS AUTHORIZED IN WRITING BY AN OFFICER OF NSMC.



National Sign & MARKETING CORPORATION
 DBA Visual Information Systems Co.
 1400 S. 17th Ave., Suite 100
 Tempe, AZ 85281-1700
 Tel: 905.591.7142 Fax: 905.591.9792
 e-mail: sales@nsmc.com
 Website: www.nsmc.com
 Class: C-6 Limit \$950,000.00

Project: Carl's Jr.
 Address: 7598 Yeager Dr., Las Vegas, NV
 Phone: Account Mgr: S. Rosenbloom
 Designer: S. Duffy Scale: Noted Date: 04/20/2010

Client Approval:

APPROVED & RELEASED FOR CONSTRUCTION

Revisions:


Drawing Number
24359



VAR-38114
MSP-38116

RECEIVED
APR 27 2010

"STAR" LOGO TO BE ON STREET SIDE AT ALL TIMES

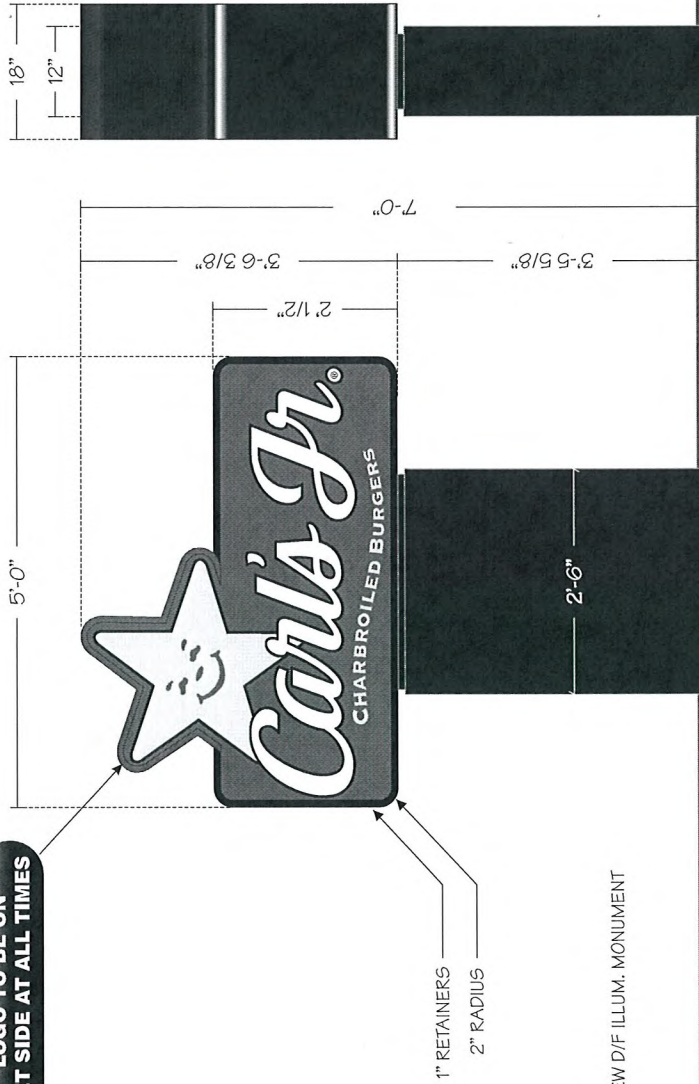

G NEW D/F ILLUM. MONUMENT

END VIEW



Specifications:

- CABINET:** FABRICATED ALUMINUM, 18" DEEP WITH 1" WIDE RETAINERS. CARL'S JR. CABINET TO BE PAINTED BLACK, PAINT "STAR" CABINET FRAZEE "CHERRY RED" #6395.
- FACES:** WHITE LEXAN WITH FIRST SURFACE APPLIED CUT/REVERSE CUT TRANSLUCENT VINYL GRAPHICS AS ILLUSTRATED.
- POLE COVER:** FABRICATED ALUMINUM, 12" DEEP WITH TEX-COTE FINISH, PAINTED BLACK FLAT FINISH.
- ILLUMINATION:** INTERNAL H.O. FLUORESCENT LAMPS.
- SWITCH:** TAMPER RESISTANT SWITCH: UL APPROVED 15A-120/127V "LEVITON" #1101-2L WITH KEYS WATERPROOF COVER.

ALL WIRING & COMPONENTS TO MEET U.L. STANDARDS

NEW D/F ILLUMINATED MONUMENT SIGN

SCALE: 3/4" = 1'-0"

THIS IS AN ORIGINAL UNPUBLISHED DRAWING CREATED FOR YOUR PERSONAL USE IN CONNECTION WITH A PROJECT PLANNED FOR YOU BY NSMC. IT IS NOT TO BE SHOWN OUTSIDE YOUR ORGANIZATION NOR USED, REPRODUCED, COPIED OR EXHIBITED IN ANY FASHION UNLESS AUTHORIZED IN WRITING BY AN OFFICER OF NSMC.

National Sign & Marketing Corporation
 DBA Visual Information Systems Co.
 1350 5th St., Suite 100, San Jose, CA 95126
 Phone: (408) 391-9792
 Fax: (408) 391-9793
 Email: sales@nsmc.com
 Website: www.nsmc.com
 Class: C-6 Limit \$550,000.00

Project: Carla's Jr.
Address: 7598 Vegas Dr., Las Vegas, NV
Phone: _____ **Account Mgr.:** S. Rosenbloom
Designer: S. Duffy **Scale:** Noted **Date:** 04/20/2010

Client Approval: _____
Date: _____

APPROVED & RELEASED FOR CONSTRUCTION
 Signature: _____ Date: _____

Revisions:


Drawing Number
24359



VAR-38114
MSP-38116



RECEIVED
APR 27 2010

INSTALL "LED BORDER SYSTEM" RED LED BORDER 3" FROM BOTTOM OF COPING AND TRIM AS SHOWN ON INDIVIDUAL ELEVATION PACKAGES.

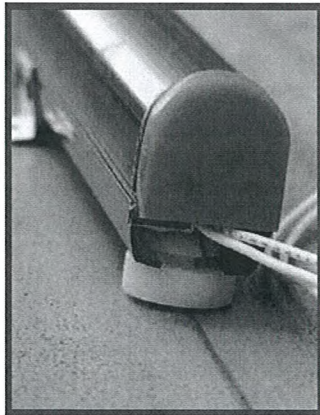

Sloan Components Used - UL #E215393

- 7001189-10H-10" RED LED STRIPE
7001189-8H-8" RED LED STRIPE
7001189-6H-6" RED LED STRIPE
7001189-4H-4" RED LED STRIPE
7001189-2H-2" RED LED STRIPE
7001189-1H-1" RED LED STRIPE
7000940-300 WATT TRANSFORMERS
7001158-120-10" HOOK-UP WIRE

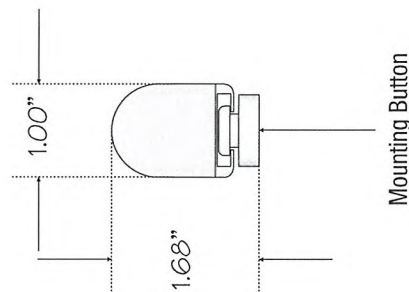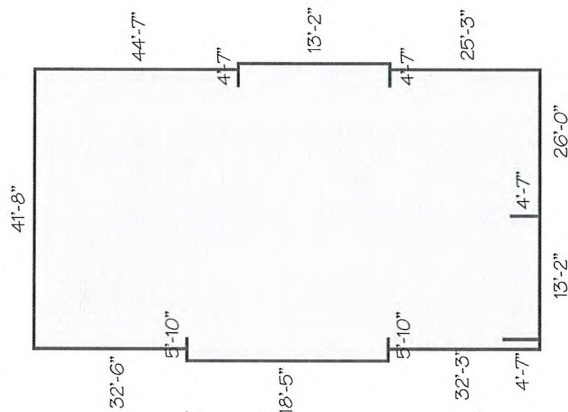

- BRIGHT, WIDE VIEWING-ANGLE LEDs OFFER INTENSE, UNIFORM GLOW
- HIGH IMPACT, UV STABLE, HYDROCARBON INSENSITIVE, NON-FADING POLYMER TUBES
- 24-VOLT DC POWER SUPPLY POWERS UP TO 3 LEGS OF 30" (9 METERS) EACH, OR 90" (27.4 METERS) TOTAL
- CAN BE CUT-TO-FIT IN THE FIELD AND FACTORY BENT TO AN 8" RADIUS
- CONVENIENT LOCK-TIGHT, WATERPROOF CONNECTORS BETWEEN TUBES
- OPERATING TEMPERATURE: -40°C TO +85°C
- CONFORMS TO ILL 48 STANDARDS
- MOUNTING BUTTONS FASTENED TO WALLS:
W/ #12 TEK SCREWS IF INTO PLYWOOD
W/ 1/4" X 1-1/2" METAL ANCHORS IF INTO CONCRETE
- 120 VOLTS - 16 AMPS

SCALE: NTS

THIS IS AN ORIGINAL UNPUBLISHED DRAWING, CREATED FOR YOUR PERSONAL USE IN CONNECTION WITH A PROJECT PLANNED FOR YOU BY NSMC. IT IS NOT TO BE SHOWN OUTSIDE YOUR ORGANIZATION NOR USED, REPRODUCED, COPIED OR EXHIBITED IN ANY FASHION UNLESS AUTHORIZED IN WRITING BY AN OFFICER OF NSMC.



National Sign & MARKETING CORPORATION

DBA Visual Information Systems Co.
13580 5th St., Chino, CA 91710
Tel 909.591.4742 Fax 909.591.9792
e-mail: sales@nsmc.com
NV Lic# 0071619 - Exp. 8/31/10
Class: C-6 Limit: \$950,000.00

Project: Carl's Jr.
Address: 7598 Vegas Dr., Las Vegas, NV
Phone: _____ **Account Mgr.** S. Rosentbloom
Designer: S. Duffy **Scale:** Noted **Date:** 04/20/2010

Client Approval:

**APPROVED &
RELEASED FOR
CONSTRUCTION**

Revisions:

Drawing Number
24359



ELECTRONIC SIGNS


VAR-38114

MSP-38116


APR 27 2010

Install Only

1 DRIVE-THRU MENU BOARD

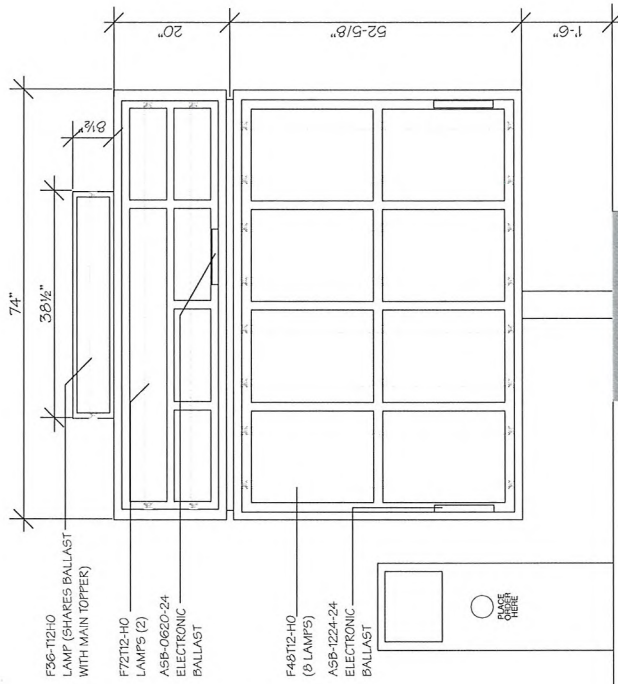

NOTE: ALL WORK TO COMPLY WITH 2005 SNEA & NEVADA ELECTRICAL CODE (NEC)

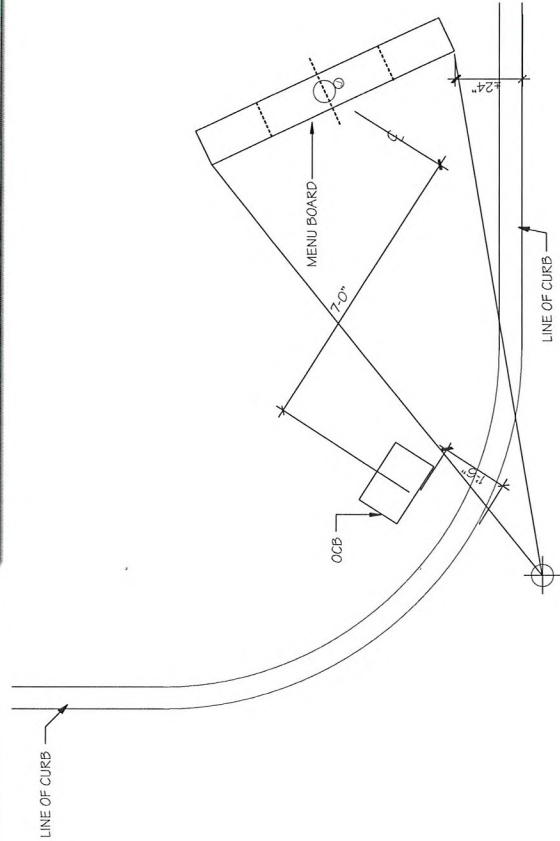

NOTE:
SEE SIZE OF
EMBEDMENT
SEPARATE
SHEET.

MENU BOARD LAYOUT AT DRIVE THRU

SCALE: NTS

MENU BOARD SPECIFICATIONS

SINGLE FACED ILLUMINATED DRIVE-THRU MENU BOARD CABINET IS OF EXTRUDED ALUMINUM CONSTRUCTION WASHED AND PRIMED WITH ETCHING PRIMER AND PAINTED BLACK.
DOORS ARE TEMPERED GLASS PANELS WITH EXTRUDED ALUMINUM FRAMES MOUNTED ON PIANO HINGES. ALL DOORS TO LOCK WITH A UNIVERSAL KEY.

COPY PANELS ARE WHITE 1/8" ACRYLIC WITH PLASTIC "H" TRACK FOR 20 SLATS.
TRANSLITE PANELS ARE WHITE 1/8" ACRYLIC WITH 1/8" CLEAR OVERLAY.

ELECTRICAL SPECIFICATIONS

ONE (1) 20 AMP BREAKER. TOTAL OF 7 AMPS IN SIGN, 120 VOLT.

EXTERIOR MENU BOARD

SCALE: NTS

THIS IS AN ORIGINAL UNPUBLISHED DRAWING CREATED FOR YOUR PERSONAL USE IN CONNECTION WITH A PROJECT PLANNED FOR YOU BY VISCO. IT IS NOT TO BE SHOWN OUTSIDE YOUR ORGANIZATION NOR USED, REPRODUCED, COPIED OR EXHIBITED IN ANY FASHION UNLESS AUTHORIZED IN WRITING BY AN OFFICER OF VISCO.



National Sign & MARKETING CORPORATION
DBA Visual Information Systems Co.
10000 W. Sahara Ave., Suite 100
Las Vegas, NV 89135
Tel 909.591.1742 Fax 909.591.9792
E-mail: sales@nsmc.com 93170
Class: C-6 Limit: \$950,000.00

Project: Carl's Jr.
Address: 7599 Vegas Dr., Las Vegas, NV
Phone: Account Mgr. S. Rosentblum
Designer: S. Duffy Scale: Noted Date: 04/20/2010

Client Approval: _____
Date: _____

APPROVED &
RELEASED FOR
CONSTRUCTION

Revisions: _____
Date: _____

Drawing Number
24359



ELECTRONIC SIGNS


RECEIVED
APR 27 2010

VAR-38114

MSP-38116

Install Only

FOOTING TO BE DONE
BY NSMC



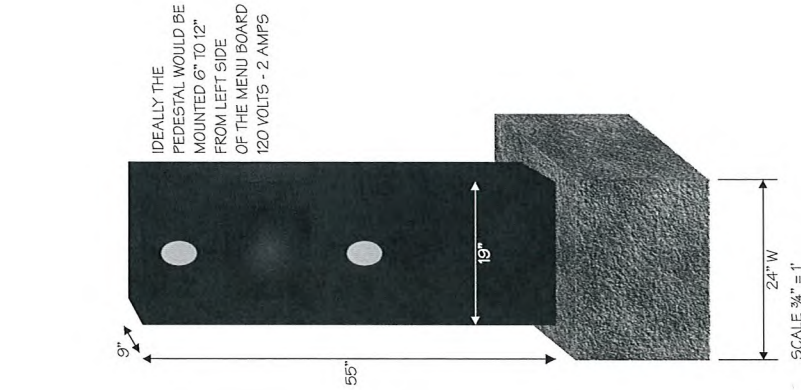


ORDER CONFIRMATION BOARD BUILT BY:
HyperActive Technologies
DBA: Visual Information Systems Co.
7300 Holiday Drive
Pittsburgh, PA 15220
Phone: 412.322.5060 Fax: 412.322.5121

ORDER CONFIRMATION BOARD

SCALE: NT

SEE ENGINEERING FOR
FOOTING DETAILS

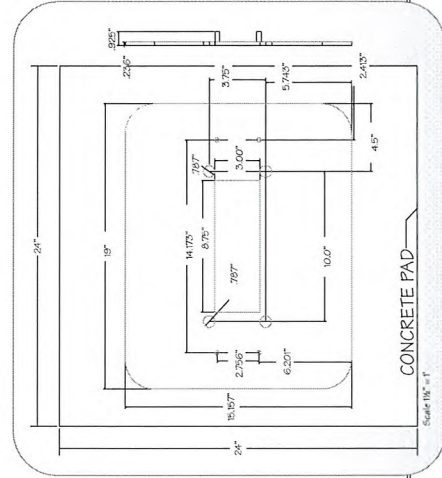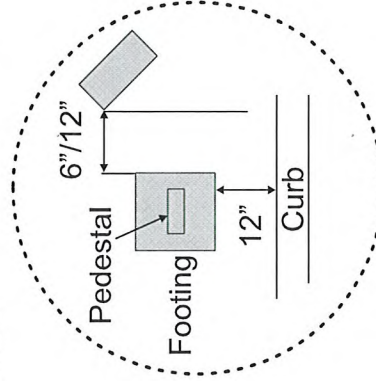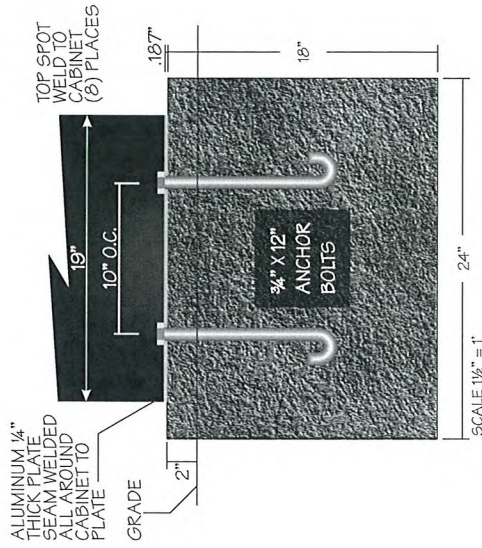

NOTE: ALL WORK TO COMPLY WITH 2005 SNEA & NEVADA ELECTRICAL CODE (NEC)

THIS IS AN ORIGINAL UNPUBLISHED DRAWING CREATED FOR YOUR PERSONAL USE IN CONNECTION WITH A PROJECT PLANNED FOR YOU BY NSMC. IT IS NOT TO BE SHOWN OUTSIDE YOUR ORGANIZATION NOR USED, REPRODUCED, COPIED OR EXHIBITED IN ANY FASHION UNLESS AUTHORIZED IN WRITING BY AN OFFICER OF NSMC.



National Sign & Marketing Corporation
DBA: Visual Information Systems Co.
10000 Highway 100, Suite 100
Pittsburgh, PA 15220
Tel: 909.337.4742 Fax: 800.591.9792
E-Mail: nsmc@nsmc.com 800.591.9792
Class: C-6 Limit: \$950,000.00

Project: Carl's Jr.
Address: 7590 Vegas Dr., Las Vegas, NV
Phone: Account Mgr. S. Rosentblum
Designer: S. Duffy Scale: Noted Date: 04/20/2010

Client Approval: _____
Date: _____

APPROVED & RELEASED FOR CONSTRUCTION
Signature: _____ Date: _____

Revisions: _____

Drawing Number
24359



VAR-38114
MSP-38116

APR 27 2010


Install Only

3 INTERIOR MENU BOARD


11 PANELS

MENU BOARD BUILT BY:
P.O. BOX 549 • MAYWOOD, CA 90270
800-423-4293
909-423-4293
FAX 909-423-4293
WWW.SIGNSOURCE.NET

PANEL MENU BOARD

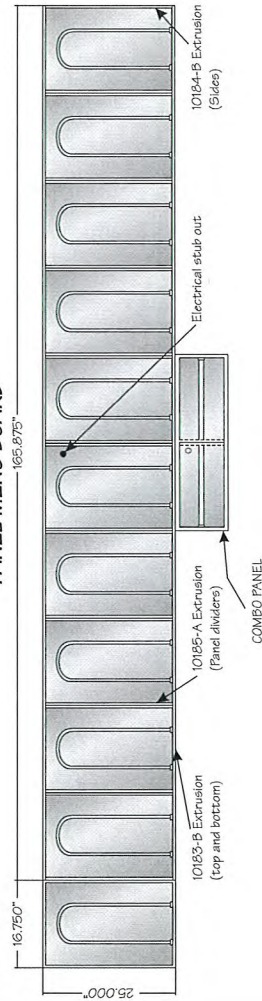

TYPICAL INTERIOR MENU BOARD PANEL CONSTRUCTION

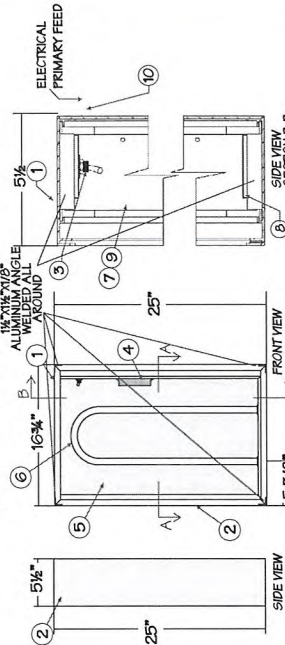

PARTS LIST			
QTY	ITEM #	DESCRIPTION	REV
1	10183-B	10183-B Extrusion (Top and bottom)	1
1	10184-A	10184-A Extrusion (Panel dividers)	1
1	10184-B	10184-B Extrusion (Sides)	1
1	10185-A	10185-A Extrusion (Panel dividers)	1
1	10185-B	10185-B Extrusion (Panel dividers)	1
1	10185-C	10185-C Extrusion (Panel dividers)	1
1	10185-D	10185-D Extrusion (Panel dividers)	1
1	10185-E	10185-E Extrusion (Panel dividers)	1
1	10185-F	10185-F Extrusion (Panel dividers)	1
1	10185-G	10185-G Extrusion (Panel dividers)	1
1	10185-H	10185-H Extrusion (Panel dividers)	1
1	10185-I	10185-I Extrusion (Panel dividers)	1
1	10185-J	10185-J Extrusion (Panel dividers)	1
1	10185-K	10185-K Extrusion (Panel dividers)	1
1	10185-L	10185-L Extrusion (Panel dividers)	1
1	10185-M	10185-M Extrusion (Panel dividers)	1
1	10185-N	10185-N Extrusion (Panel dividers)	1
1	10185-O	10185-O Extrusion (Panel dividers)	1
1	10185-P	10185-P Extrusion (Panel dividers)	1
1	10185-Q	10185-Q Extrusion (Panel dividers)	1
1	10185-R	10185-R Extrusion (Panel dividers)	1
1	10185-S	10185-S Extrusion (Panel dividers)	1
1	10185-T	10185-T Extrusion (Panel dividers)	1
1	10185-U	10185-U Extrusion (Panel dividers)	1
1	10185-V	10185-V Extrusion (Panel dividers)	1
1	10185-W	10185-W Extrusion (Panel dividers)	1
1	10185-X	10185-X Extrusion (Panel dividers)	1
1	10185-Y	10185-Y Extrusion (Panel dividers)	1
1	10185-Z	10185-Z Extrusion (Panel dividers)	1

INTERIOR MENU BOARD

SCALE: NTS



National Sign & Marketing Corporation
P.O. Box 549 • Maywood, CA 90270
Tel: 909-423-4293 Fax: 909-423-4293
E-Mail: sales@nsgm.com 83110
Class: C-6 Limit: \$950,000.00

Project: Carl's Jr.
Address: 7599 Vegas Dr., Las Vegas, NV
Phone: Account Mgr. S. Rosenbloom
Designer: S. Duffy Scale: Noted Date: 04/20/2010

Client Approval:

APPROVED & RELEASED FOR CONSTRUCTION

Revisions:

Drawing Number
24359



VAR-38114
MSP-38116

APR 27 2010

NOTE: ALL WORK TO COMPLY WITH 2005 SNEA & NEVADA ELECTRICAL CODE (NEC)

THIS IS AN ORIGINAL UNPUBLISHED DRAWING CREATED FOR YOUR PERSONAL USE IN CONNECTION WITH A PROJECT PLANNED FOR YOU BY VISC. IT IS NOT TO BE SHOWN OUTSIDE YOUR ORGANIZATION NOR USED, REPRODUCED, COPIED OR EXHIBITED IN ANY FASHION UNLESS AUTHORIZED IN WRITING BY AN OFFICER OF VISC.




- Construction:**
- All aluminum extrusion construction, .0900 thick 6063-T5 alloy.
 - All exposed surfaces of cabinets have a 5 step paint process including sanding, chemical degreasing, etching primer, polyurethane undercoat and polyurethane paint.
 - All cabinets are manufactured to UL specifications and bear their label.
- Installation:**
- 10' 'Z' (supplied) is mounted to wall. Brackets mounted to rear of cabinet hang menu from 'Z' bar.
 - #14 Lag Bolts x3" Penetration every 16" O.C. (If dry wall & wood studs)
 - 1/4"x3" Toggle Bolts every 16" O.C. (If tile wall).
- Electrical:**
- 120 volts, 60 Hz
 - 2.37 amps
 - Hardware electrical connection by GC
 - Replacement lamps: F80 32 T8/T41
 - Replacement ballasts: Advance REL-4P32-SC
 - Provide separate circuit for all signs

Install Only




INTERIOR MENU BOARD LIGHT BOX COMBO PANEL

ALL MANUFACTURING BY OTHERS INSTALL ONLY

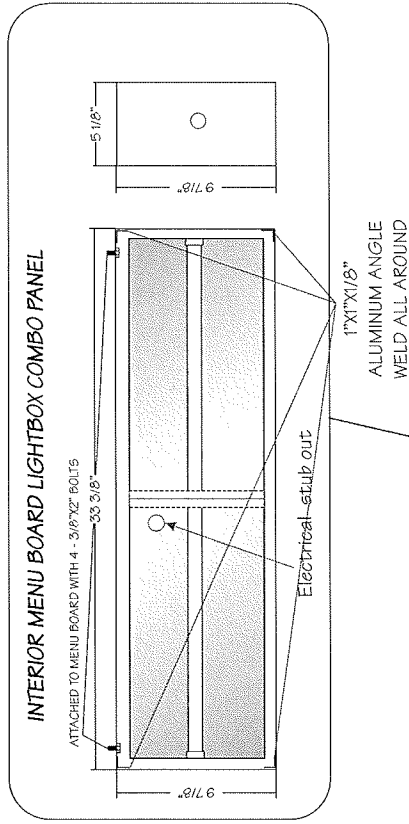

ATTACHED TO MENU BOARD WITH 4 - 3/16" BOLTS

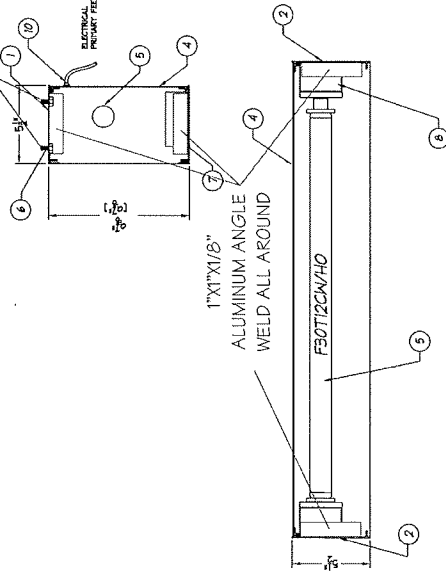

NO.	PART #	DESCRIPTION	QTY
1	08000000	120V AC 10/11 ONE	1
2	08000000	120V AC 10/11 ONE	1
- All exposed surfaces of cabinets have a 5 step paint process including sanding, chemical degreasing, etching primer, polyurethane undercoat and polyurethane paint.
- All cabinets are manufactured to UL specifications and bear their label.

Installation:

- This cabinet bolts to the bottom of the Carl's 10/11 panel interior menu, item #00036080. Using 1/4"x1/2" bolts into nutserts pre-mounted at bottom of 10/11 menu board by manufacturer.

Electrical:

- 120 volts, 60 Hz
- 40 amps
- Hardware electrical connection by GC
- Replacement lamps: F25T12/CW/30
- Replacement ballast: LC-25/340-H2 (1 each)
- Replacement starter: FS-25
- Provide separate circuit for all signs

NOTE: ALL WORK TO COMPLY WITH 2005 SNEA & NEVADA ELECTRICAL CODE (NEC)



MENU BOARD BUILT BY:
DGA Visual Information Systems Co.
141 9th St., Suite 200, San Francisco, CA 94103
Phone: 415-398-1982
Fax: 415-398-1982
www.dga.com

INTERIOR MENU BOARD LIGHTBOX COMBO PANEL

SCALE: NTS

THIS IS AN ORIGINAL UNPUBLISHED DRAWING CREATED FOR YOUR PERSONAL USE IN CONNECTION WITH A PROJECT PLANNED FOR YOU BY US. IT IS NOT TO BE SHOWN OUTSIDE YOUR ORGANIZATION NOR USED, REPRODUCED, COPIED OR EXHIBITED IN ANY FASHION UNLESS AUTHORIZED IN WRITING BY AN OFFICER OF US.



National Sign & Marketing Corporation
DGA Visual Information Systems Co.
141 9th St., Suite 200, San Francisco, CA 94103
Phone: 415-398-1982
Fax: 415-398-1982
www.dga.com

Project: Carl's Jr.
Address: 7599 Vegas Dr., Las Vegas, NV
Phone: Account Mgr. S. Rosentblum
Designer: S. Duffy Scale: Noted Date: 04/20/2010

Client Approval:

APPROVED & RELEASED FOR CONSTRUCTION


Revisions:

Drawing Number
24359




VAR-38114
MSP-38116

APR 27 2010

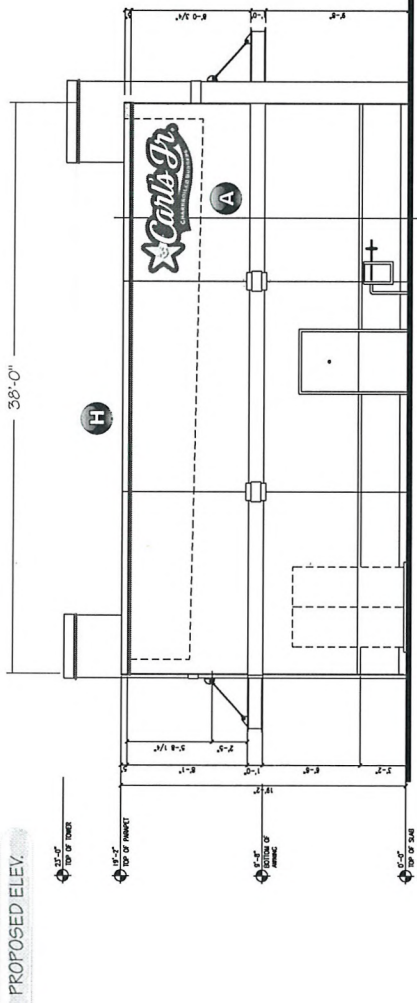

- A** 42" EMBOSSED ILLUM. "CARL'S JR." CLOUD SIGN
- H** NEW LED BORDER TUBE LIGHT SYSTEM
52'-1" LIN. FT. APPROX.

North Elevation
SCALE: 1/8" = 1'

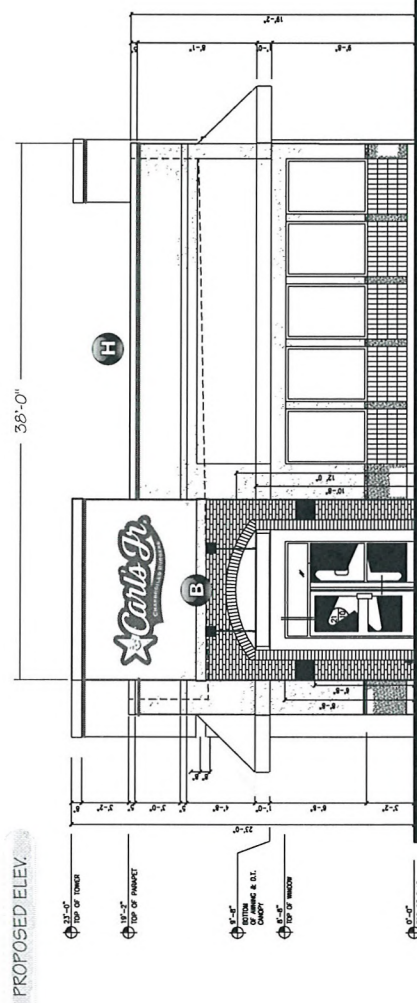

- B** 42" EMBOSSED ILLUM. "CARL'S JR." CLOUD SIGN
- H** NEW LED BORDER TUBE LIGHT SYSTEM
49'-7" LIN. FT. APPROX.

South Elevation
SCALE: 1/8" = 1'

THIS IS AN ORIGINAL UNPUBLISHED DRAWING CREATED FOR YOUR PERSONAL USE IN CONNECTION WITH A PROJECT PLANNED FOR YOU BY NSMC. IT IS NOT TO BE SHOWN OUTSIDE YOUR ORGANIZATION NOR USED, REPRODUCED, COPIED OR EXHIBITED IN ANY FASHION UNLESS AUTHORIZED IN WRITING BY AN OFFICER OF NSMC.




National Sign & Marketing Corporation
DBA Visual Information Systems Co.
1000 S. Las Vegas Blvd., Suite 100
Las Vegas, NV 89101
Tel 909.391.7425 Fax 909.391.9792
Email: sales@nsmc.com 833.3170
Class: C-6 Limit: \$950,000.00

Project: Carl's Jr.
Address: 7599 Vegas Dr., Las Vegas, NV
Phone: _____ **Account Mgr:** S. Rosentblum
Designer: S. Duffy **Scale:** Noted **Date:** 04/20/2010

Client Approval: _____
Revisions: _____
Approved & Released for Construction: _____
Drawing Number: 24359

VAR-38114
MSP-38116
APR 27 2010

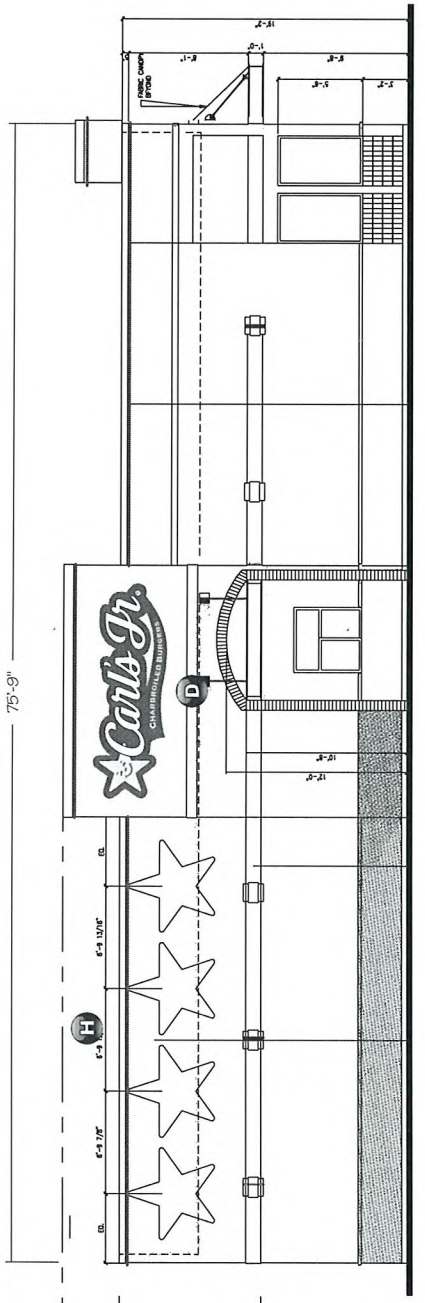


PROPOSED ELEV.

- D 60" EMBOSSED ILLUM. "CARL'S JR." CLC
- H NEW LED BORDER TUBE LIGHT SYSTEM
87'-9" LIN. FT. APPROX.

West Elevation

SCALE: 1/8" = 1'

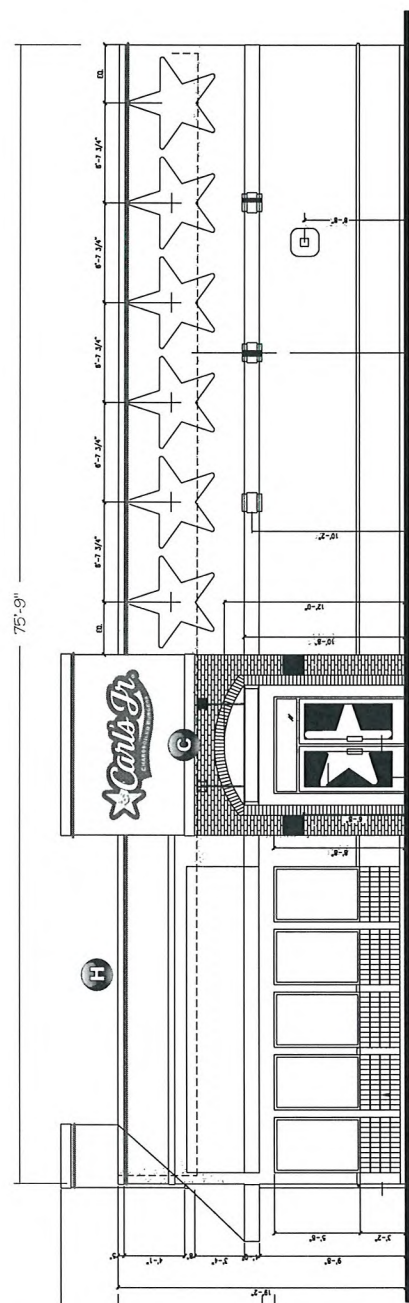

PROPOSED ELEV.

- C 42" EMBOSSED ILLUM. "CARL'S JR." CLOUD SIGN
- H NEW LED BORDER TUBE LIGHT SYSTEM
87'-9" LIN. FT. APPROX.

East Elevation

SCALE: 1/8" = 1'

THIS IS AN ORIGINAL UNPUBLISHED DRAWING CREATED FOR YOUR PERSONAL USE IN CONNECTION WITH A PROJECT PLANNED FOR YOU BY INSMC. IT IS NOT TO BE SHOWN OUTSIDE YOUR ORGANIZATION NOR USED, REPRODUCED, COPIED OR EXHIBITED IN ANY FASHION UNLESS AUTHORIZED IN WRITING BY AN OFFICER OF INSMC.



National Sign & Marketing Corporation
 P&A Visual Information Systems Co.
 Tel 909.331.4742 Fax 909.331.9792
 E-Mail: info@nsnmc.com 831/10
 Class: C-6 Limit: \$950,000.00

Project: Carl's Jr.
 Address: 7595 Vegas Dr., Las Vegas, NV
 Phone: Account Mgr. S. Rosentblom
 Designer: S. Duffy Scale: Noted Date: 04/20/2010

Client Approval: _____
 Date: _____

APPROVED & RELEASED FOR CONSTRUCTION
 Signature: _____ Date: _____

Revisions: _____

Drawing Number
24359




VAR-38114
MSP-38116

APR 27 2010

National Sign & Marketing Corporation

13580 5th Street • Chino, CA 91710 • Tel: 909.591.4742 • FAX: 909.591.9792 • Toll Free: 877.877.NSMC

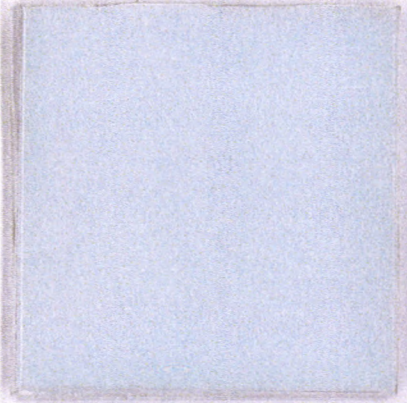


3/16" White Lexan




Cloud Sign Face



Pre-coated aluminum returns

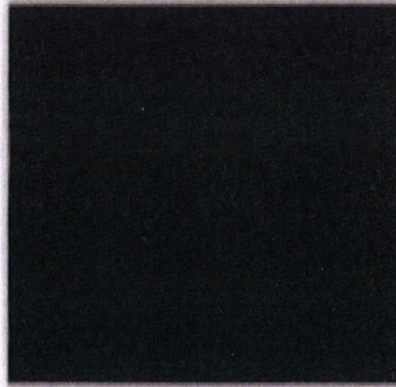


Aluminum painted black

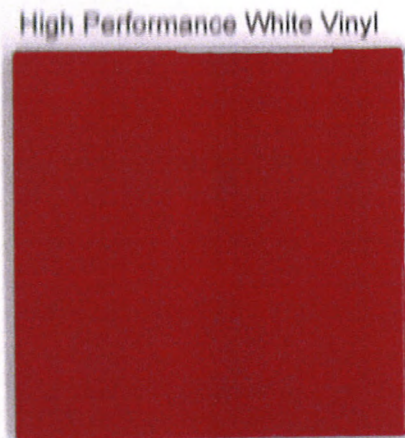


High Performance White Vinyl



3M-3630-73 Red
Translucent Vinyl

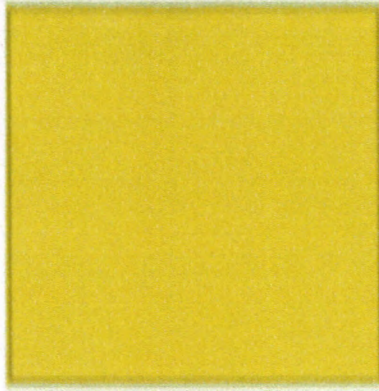

3M-3630-15 Yellow
Translucent Vinyl

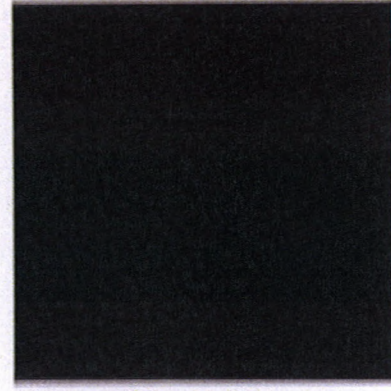

3M-180C-12 High Performance
Black Vinyl



RECEIVED

VAR-38114 APR 27 2010