



PLANNING & DEVELOPMENT DEPARTMENT

STATEMENT OF FINANCIAL INTEREST

Case Number: **VAR-38114** APN: 138-22-418-011
Name of Property Owner: SEA BREEZE VILLAGE II, LLC
Name of Applicant: Visual Information Systems Co.
Name of Representative: Ed Blend

To the best of your knowledge, does the Mayor or any member of the City Council or Planning Commission have any financial interest in this or any other property with the property owner, applicant, the property owner or applicant's general or limited partners, or an officer of their corporation or limited liability company?

☐ Yes

☒ No

If yes, please indicate the member of the City Council or Planning Commission who is involved and list the name(s) of the person or persons with whom the City Official holds an interest. Also list the Assessor's Parcel Number if the property in which the interest is held is different from the case parcel.

City Official: _____

Partner(s): _____

APN: _____

Signature of Property Owner: _____


Print Name: HASKEL INY

Subscribed and sworn before me

This 9 day of March, 20 10

Trina M. Perales

Notary Public in and for said County and State

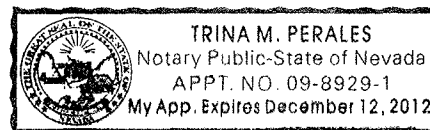

PLANNING & DEVELOPMENT DEPARTMENT

APPLICATION / PETITION FORM

Application/Petition For: VARIANCE
 Project Address (Location) 7598 Vegas Dr.
 Project Name Carl's Jr. Proposed Use _____
 Assessor's Parcel #(s) 138-22-418-011 Ward # 4
 General Plan: existing ☒ proposed _____ Zoning: existing ☒ proposed _____
 Commercial Square Footage _____ Floor Area Ratio _____
 Gross Acres .62 Lots/Units 1 Density _____
 Additional Information INCIDENTAL SIGNAGE TALLER THAN 5' AND LOGO
GREATER THAN 25% OF SIGN AREA - CARL'S JR. CLEARANCE ARM

PROPERTY OWNER SEA BREEZE VILLAGE II, LLC Contact JENNIFER ROBERTS
 Address 1710 N BUFFALO #101 Phone: 702-253-5151 Fax: 702-430-5307
 City LAS VEGAS State NV Zip 89128
 E-mail Address jr@greatac.com

APPLICANT Visual Information Systems Co. Contact Ed Blend
 Address 13580 5th St. Phone: 909-591-4742 Fax: _____
 City Chino State CA Zip 91710
 E-mail Address _____

REPRESENTATIVE Ed Blend Contact _____
 Address 13580 5th St. Phone: 909-287-7373 Fax: _____
 City Chino State CA Zip 91710
 E-mail Address eblend@nsmc.com

Property Owner Signature*

* An authorized agent may sign in lieu of the property owner for Final Maps, Tentative Maps, and Parcel Maps.

Print Name HASKEL INY


Subscribed and sworn before me

This 9 day of March, 20 10

Trina M. Perales

Notary Public in and for said County and State

Revised 10/27/08

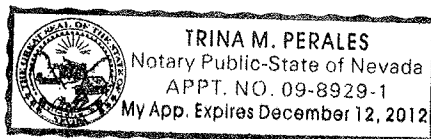

FOR DEPARTMENT USE ONLY

Case #	<u>VAR-38114</u>
Meeting Date:	<u>6/24/2010</u>
Total Fee:	<u>830.00</u>
Date Received:*	<u>4/27/2010</u>
Received By:	<u>MREX</u>


*The application will not be deemed complete until the submitted materials have been reviewed by the Planning and Development Department for consistency with applicable sections of the Zoning Ordinance.

C:\depot\Application Packet\Application Form.pdf

Scope of Work

A DRIVE-THRU CLEARANCE ARM

APN 138-22-418-011

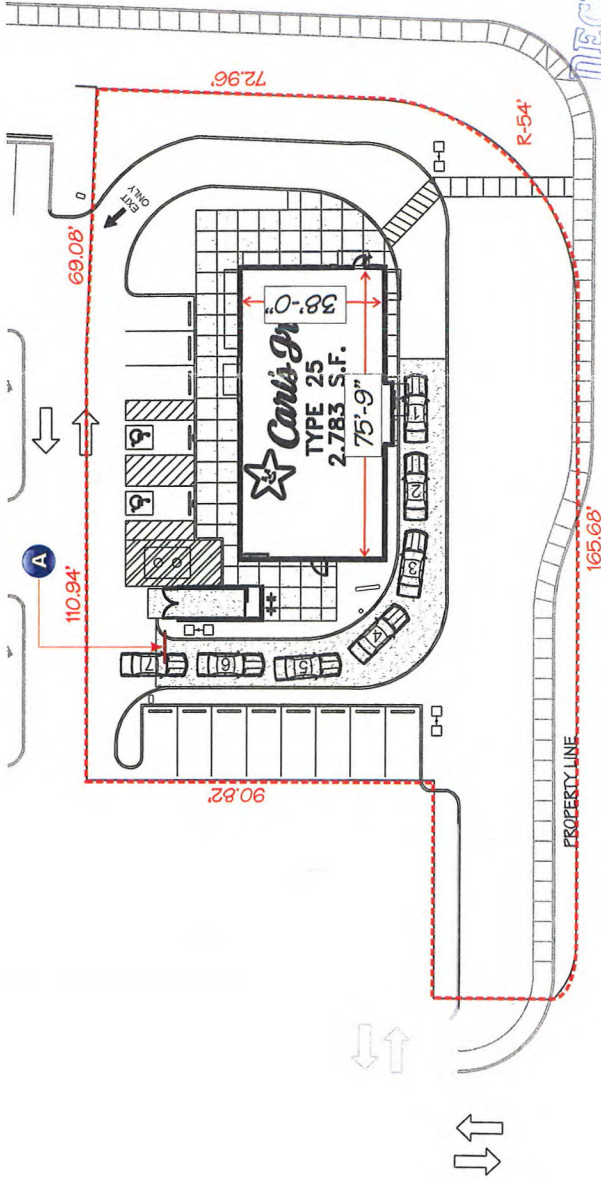


BUFFALO DR

NOTE:
ALL NEW SIGNAGE TO CONNECT
TO CLIENT PROVIDED ELECTRICAL
CIRCUITS

CARL'S JR. - Las Vegas, CA. - Site Plan

SCALE: 1/32" = 1'

VICINITY MAP

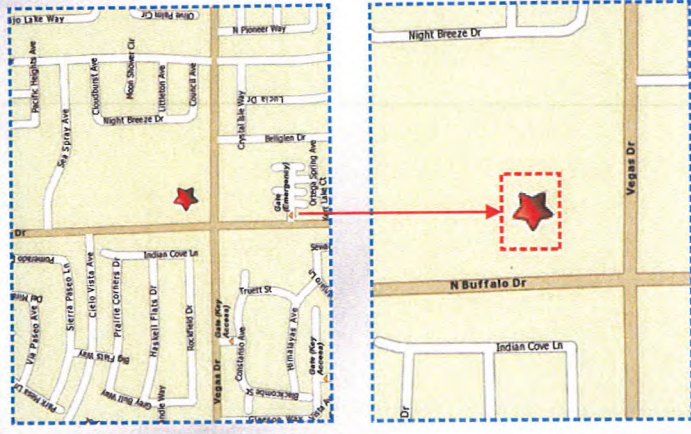

LOGO ARTWORK

YES ☐ NO ☒ WINDSHIELD READY-TO-USE LINE
DIGITAL ARTWORK OR RAW
CAMPAIGN MATERIALS WILL
BE REQUIRED PRIOR TO
FABRICATION

YES ☐ NO ☐ SALESMAN TO PROVIDE ACTUAL COLOR
INFORMATION PRIOR TO FABRICATION

FIELD SURVEY REQUIRED FOR:

2

YES ☐ NO ☐ COLOR MATCHING PURPOSES TO EXISTING BUILDINGS/SIGNAGE, etc.
YES ☐ NO ☐ MATCHING STONE, BRICK, OR OTHER BUILDING MATERIALS TO EXISTING
YES ☐ NO ☐ DETERMINE ACTUAL DIMENSIONS OF EXISTING SIGNAGE FOR REFERENCE FABRICATION

SIGNAGE LOCATIONS:

HAS CUSTOMER
APPROVED SIGN
INSTALLATION?

YES ☐ NO ☐ DRAWINGS
COLORS
TEXT

MISCELLANEOUS:

YES ☐ NO ☐ DEFECT REQUIRED
YES ☐ NO ☐ SIGNED CONTRACT
YES ☐ NO ☐ ORDER LED UNIT



National Sign

& MARKETING CORPORATION
DEPT. 100, 301 S. LINCOLN AVE., SUITE 100
LAS VEGAS, NV 89106
TEL: 702.581.4742 FAX: 702.581.9792
WWW.NATIONALSIGN.COM

Project: Carl's Jr.
Address: 7588 Vegas Dr., Las Vegas, NV
Phone: Account Mgr. S. Rosenbloom
Designer: S. Duffy **Scale:** Noted **Date:** 02/16/2010
Client Approval: _____
Date: _____

**APPROVED &
RELEASED FOR
CONSTRUCTION**

Revisions:
VAR-38114
06/24/10 PC

Drawing Number
24245
R1

Vsign
ELECTRONIC SIGNS



THIS IS AN ORIGINAL UNPUBLISHED DRAWING CREATED FOR YOUR PERSONAL USE IN CONNECTION WITH A PROJECT PLANNED FOR YOU BY VSIGN. IT IS NOT TO BE SHOWN OUTSIDE YOUR ORGANIZATION FOR USE, REPRODUCED, COPIED OR EXHIBITED IN ANY FASHION UNLESS AUTHORIZED BY AN OFFICE OF VSIGN.

Scope of Work

- A** 42" EMBOSSED ILLUM. "CARL'S JR." CLOUD SIGN
- B** 60" EMBOSSED ILLUM. "CARL'S JR." CLOUD SIGN
- C** NEW D/F ILLUM. DIRECTIONAL SIGN
- D** NEW D/F ILLUM. MONUMENT SIGN
- E** NEW LED BORDER TUBE LIGHT SYSTEM 277 LIN. FT. APPROX.

Install Only Manufacturing By Others

- 1** DRIVE-THRU MENU BOARD
- 2** DRIVE-THRU ORDER CONFIRMATION BOARD (Footing Only)
- 3** INTERIOR 10/11 PANEL MENU BOARD
- 4** INTERIOR MENU BOARD LIGHT BOX COMBO PANEL

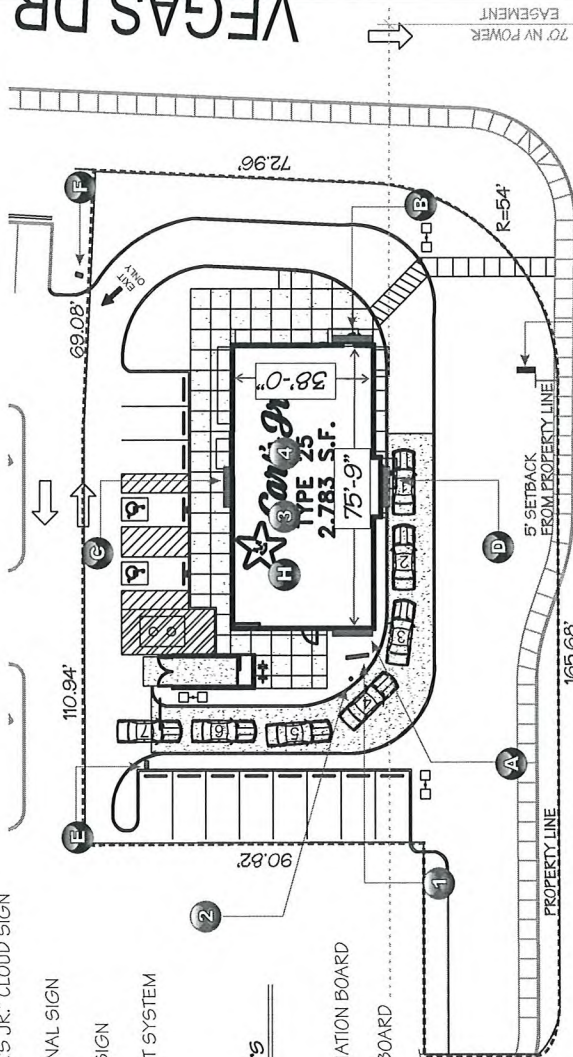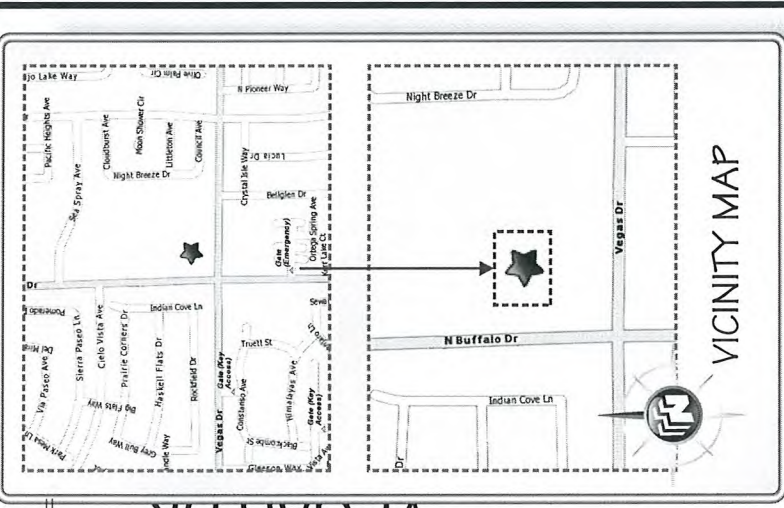

BUFFALO DR

NOTE:
ALL NEW SIGNAGE TO CONNECT
TO CLIENT PROVIDED ELECTRICAL
CIRCUITS

CARL'S JR. - Las Vegas, CA. - Site Plan

SCALE: 1/32" = 1'

LOGO ARTWORK YES ☐ NO ☒ WINDOWS READY-TO-REPLACE LINE YES ☐ NO ☒ CAN BE A SIGNATURE WILL BE REQUIRED PRIOR TO FABRICATION		SALESMAN TO PROVIDE ACTUAL COLOR INFORMATION PRIOR TO FABRICATION YES ☐ NO ☐	
FIELD SURVEY REQUIRED FOR: YES ☐ NO ☒ COLOR MATCHING PURPOSES TO EXISTING BUILDING(S) SIGNAGE 444 YES ☐ NO ☒ MATCHING STONE, BRICK, OR OTHER BUILDING MATERIALS TO EXISTING YES ☐ NO ☒ DETERMINE ACTUAL DIMENSIONS OF EXISTING SIGNAGE FOR REFACE BEFORE FABRICATION			
SIGNAGE LOCATIONS: YES ☐ NO ☒ APPROVED SIGN LOCATION FOR FABRICATION		CUSTOMER APPROVAL: YES ☐ NO ☒ DRAWINGS YES ☐ NO ☒ MATERIALS YES ☐ NO ☒ TEST	
MISCELLANEOUS: YES ☐ NO ☒ DEPOSIT REQUIRED YES ☐ NO ☒ SIGNAGE CONTACT YES ☐ NO ☒ ORDERED UNIT		12	

Project: Carl's Jr.
Address: 7599 Vegas Dr, Las Vegas, NV
Phone: Account Mgr. S. Rosentblum
Designer: S. Duffy **Scale:** Noted **Date:** 04/20/2010

Client Approval: _____
Date: _____

APPROVED & RELEASED FOR CONSTRUCTION
 Signature: _____ Date: _____

Revisions:

Drawing Number
24359

VAR-38114
MSP-38116

National Sign & Marketing Corporation
 DGA Visual Information Systems Co.
 Tel 909.591.4742 Fax 909.591.9792
 Email: sales@nsgm.com 93110
 Class: C-6 Limit: \$950,000.00


RECEIVED

APR 27 2010

VAR-38114
MSP-38116

ELECTRONIC SIGNS

SEE ENGINEERING FOR FOOTING DETAILS

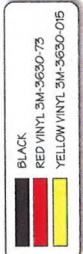

VAR-38114
06/24/10 PC

THIS IS AN ORIGINAL UNPUBLISHED DRAWING CREATED FOR YOUR PERSONAL USE IN CONNECTION WITH A PROJECT PLANNED FOR YOU BY USMC. IT IS NOT TO BE SHOWN OUTSIDE YOUR ORGANIZATION NOR USED, REPRODUCED, COPIED OR EXHIBITED IN ANY FASHION UNLESS AUTHORIZED IN WRITING BY AN OFFICER OF USMC.

Revisions: *CONTINO SIC* Add measurements and address to plot, plan

Drawing Number
24245
R1



Visco
ELECTRONIC SIGNS

10'-0"




35

A B C 42" EMBOSSED ILLUM. "CARL'S JR." CLOUD SIGN


Cloud Sign Specifications:

- BODY:**
S/F CUSTOM FABRICATED ALUMINUM CABINET
CONSTRUCTED OF .040 WITH .063 ALUMINUM BACKS.
- FACES:**
CLEAR EMBOSSED PAN FORMED FACES WITH 1-1/2" RETURNS
AND BACK SPRAYED PAINTED DECORATION. COLORS TO
MATCH CORPORATE APPROVED COLORS.
- RETURNS:**
PAINTED BLACK.
- ILLUMINATION:**
INTERNAL, H.O. FLUORESCENT LAMP'S. 120 VOLTS - 1.5 AMPS
- SWITCH:**
U.L. APPROVED TOGGLE SWITCH.
- ALL WIRING & COMPONENTS TO MEET U.L. STANDARDS**



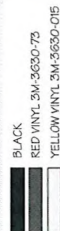


42" EMBOSSED ILLUM. CARL'S JR. CLOUD SIGN

SCALE: 1" = 1'-0"

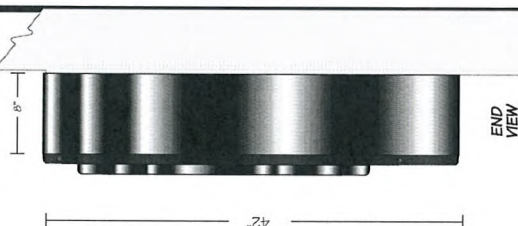

END VIEW

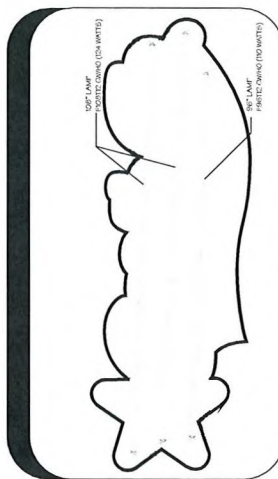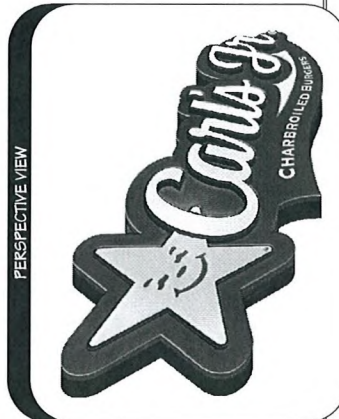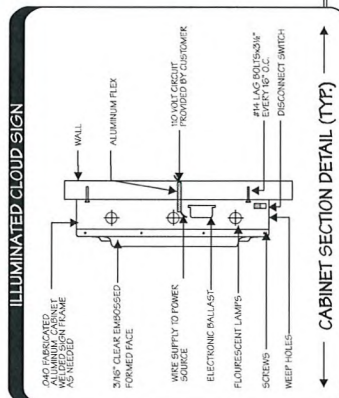

THIS IS AN ORIGINAL UNPUBLISHED DRAWING CREATED FOR YOUR PERSONAL USE IN CONNECTION WITH A PROJECT PLANNED FOR YOU BY NSMC. IT IS NOT TO BE SHOWN OUTSIDE YOUR ORGANIZATION NOR USED, REPRODUCED, COPIED OR EXHIBITED IN ANY FASHION UNLESS AUTHORIZED IN WRITING BY AN OFFICER OF NSMC.



National Sign & Marketing Corporation

18500 Sign Marketing Systems Co.
Tel 800-551-7472 Fax 800-551-8792
NY Lic # 00767918 3/31/10
Class: C-6 Limit: \$950,000.00

Project: Carl's Jr.
Address: 7599 Vegas Dr., Las Vegas, NV
Phone: Account Mgr. S. Rosenbloom
Designer: S. Duffy **Scale:** Noted **Date:** 04/20/2010

Client Approval:
Signature: _____ Date: _____

APPROVED & RELEASED FOR CONSTRUCTION

Revisions:


Drawing Number
24359



VAR-38114
MSP-38116

APR 27 2010

RECEIVED

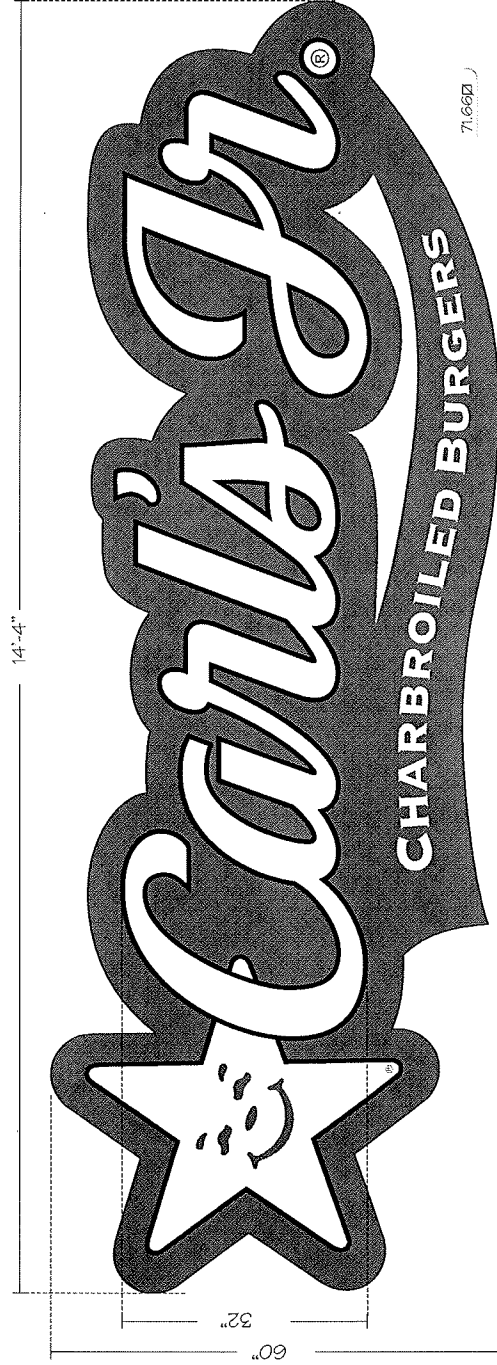

Cloud Sign Specifications:

BODY:
5/8" CUSTOM FABRICATED ALUMINUM CABINET
CONSTRUCTED OF .040 WITH .063 ALUMINUM BACKS.


FACES:
CLEAR EMBOSSED PAN FORMED FACES WITH 1-1/2" RETURNS
AND BACK SPRAYED PAINTED DECORATION. COLORS TO
MATCH CORPORATE APPROVED COLORS.

RETURNS:
PAINTED BLACK.

ILLUMINATION:
INTERNAL, H.O. FLUORESCENT LAMPS, 120 VOLTS - 4.5 AMPS

SWITCH:
U.L. APPROVED TOGGLE SWITCH.

ALL WIRING & COMPONENTS TO MEET U.L. STANDARDS

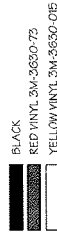

60" EMBOSSED ILLUM. CARL'S JR. CLOUD SIGN


SCALE: 3/4" = 1'-0"

60" EMBOSSED ILLUM. "CARL'S JR." CLOUD SIGN


PERSPECTIVE VIEW



ILLUMINATED CLOUD SIGN

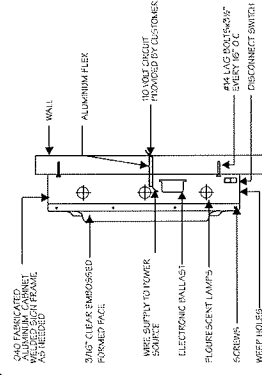

CABINET SECTION DETAIL (TYP.)

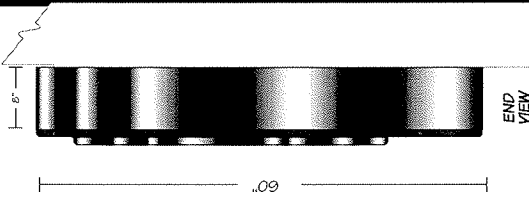

END VIEW

THIS IS AN ORIGINAL UNPUBLISHED DRAWING CREATED FOR YOUR PERSONAL USE IN CONNECTION WITH A PROJECT PLANNED FOR YOU BY ASSIC. IT IS NOT TO BE SHOWN OUTSIDE YOUR ORGANIZATION NOR USED, REPRODUCED, COPIED OR EXHIBITED IN ANY FASHION UNLESS AUTHORIZED IN WRITING BY AN OFFICER OF ASSIC.



National Sign & Marketing Corporation
Dea Visual Information Systems Co.
10000 W. Sunset Blvd., Suite 100
Tel: 909.531.7142 Fax: 909.531.9792
E-Mail: sales@nsmc.com
Web: www.nsmc.com
Class: C-6 Limit: \$950,000.00

Project: Carl's Jr.
Address: 7596 Vegas Dr., Las Vegas, NV
Phone: _____ **Account Mgr.:** S. Rosentblum
Designer: S. Duffy **Scale:** Noted **Date:** 04/20/2010

Client Approval: _____
Date: _____

APPROVED & RELEASED FOR CONSTRUCTION

Date: _____

Revisions: _____

Drawing Number
24359




VAR-38114
MSP-38116

APR 27 2010

Specifications:

CABINETS: FABRICATED ALUMINUM 9" DEEP, WITH 1 1/2" RETAINERS AND RETURNS PAINTED BLACK.
 FACES: WHITE PLEXIGLASS WITH FIRST SURFACE APPLIED OUT/REVERSE CUT TRANSLUCENT VINYL GRAPHICS AS ILLUSTRATED.
 POST: 2 1/2" ROUND STEEL TUBE POST PAINTED BLACK.
 ILLUMINATION: INTERNAL T12 CW/HO FLUORESCENT LAMPS, 120 VOLTS - 1.15 AMPS
 SWITCH: TAMPER RESISTANT SWITCH: UL APPROVED 15A-120/277V 'LEVITON' #101-2L WITH KEYED WATERPROOF COVER
 ALL COMPONENTS TO BE UL APPROVED

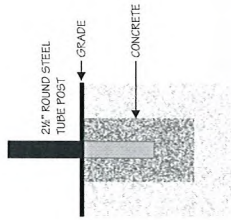

9"

24"



SIDE A



SIDE B



6.17



SIDE A



SIDE B

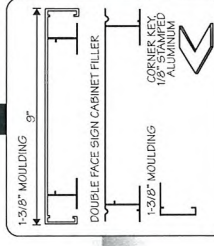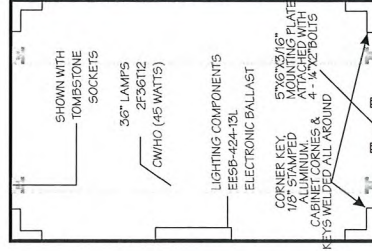

E NEW D/F ILLUM. DIRECTIONAL SIGN

END VIEW

F NEW D/F ILLUM. DIRECTIONAL SIGN

SEE ENGINEERING FOR FOOTING DETAILS

CARL'S JR. - D/F ILLUMINATED DIRECTIONAL SIGNS

SCALE: 1" = 1'-0"

THIS IS AN ORIGINAL UNPUBLISHED DRAWING CREATED FOR YOUR PERSONAL USE IN CONNECTION WITH A PROJECT PLANNED FOR YOU BY NSMC. IT IS NOT TO BE SHOWN OUTSIDE YOUR ORGANIZATION NOR USED, REPRODUCED, COPIED OR EXHIBITED IN ANY FASHION UNLESS AUTHORIZED IN WRITING BY AN OFFICER OF NSMC.



National Sign & MARKETING CORPORATION
 DBA Visual Information Systems Co.
 1400 S. 10th Street, Suite 100
 Tempe, AZ 85281-1000
 Tel: 905.591.7142 Fax: 905.591.9792
 e-mail: sales@nsmc.com
 Class: C-6 Limit \$950,000.00

Project: Carl's Jr.
 Address: 7598 Yeager Dr., Las Vegas, NV
 Phone: Account Mgr: S. Rosenbloom
 Designer: S. Duffy Scale: Noted Date: 04/20/2010

Client Approval:

APPROVED & RELEASED FOR CONSTRUCTION

Revisions:

Drawing Number
24359




VAR-38114
MSP-38116

APR 27 2010

RECEIVED


"STAR" LOGO TO BE ON STREET SIDE AT ALL TIMES

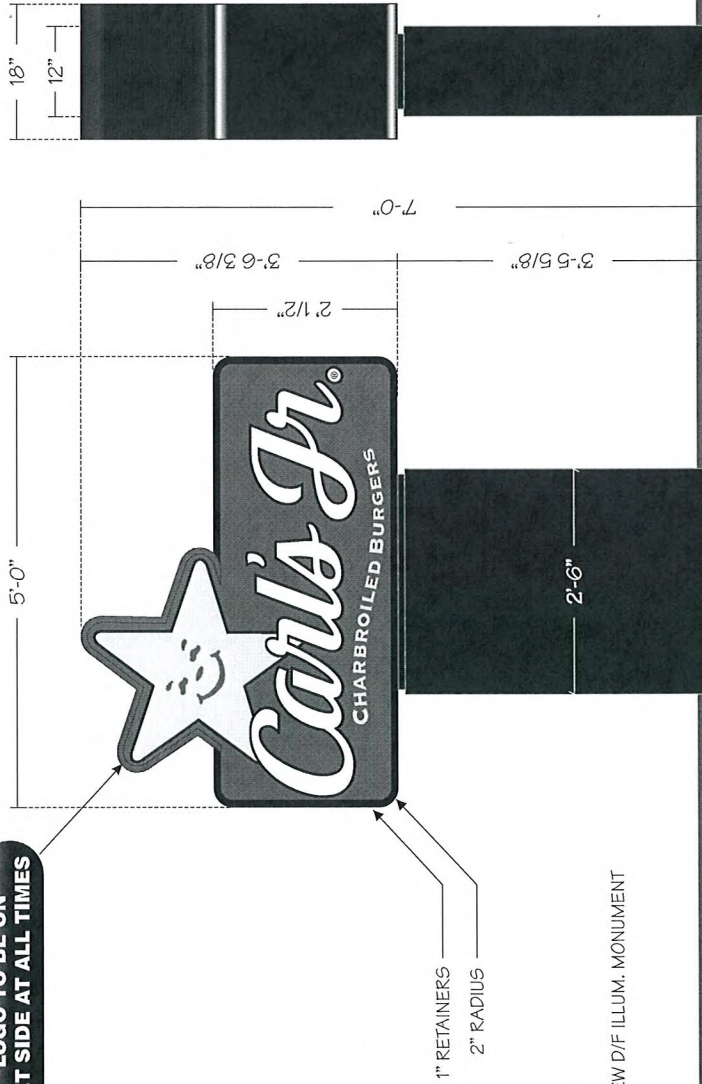

END VIEW



SIDE B

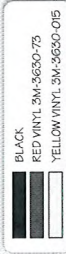

Specifications:

- CABINET: FABRICATED ALUMINUM, 18" DEEP WITH 1" WIDE RETAINERS. CARL'S JR. CABINET TO BE PAINTED BLACK, PAINT "STAR" CABINET FRAZEE "CHERRY RED" #6395.
- FACES: WHITE LEXAN WITH FIRST SURFACE APPLIED CUT/REVERSE CUT TRANSLUCENT VINYL GRAPHICS AS ILLUSTRATED.
- POLE COVER: FABRICATED ALUMINUM, 12" DEEP WITH TEX-COTE FINISH, PAINTED BLACK FLAT FINISH.
- ILLUMINATION: INTERNAL H.O. FLUORESCENT LAMPS.
- SWITCH: TAMPER RESISTANT SWITCH: UL APPROVED 15A-120/127V "LEVITON" #101-2L WITH KEYS WATERPROOF COVER.

ALL WIRING & COMPONENTS TO MEET U.L. STANDARDS

NEW D/F ILLUMINATED MONUMENT SIGN

SCALE: 3/4" = 1'-0"

THIS IS AN ORIGINAL UNPUBLISHED DRAWING CREATED FOR YOUR PERSONAL USE IN CONNECTION WITH A PROJECT PLANNED FOR YOU BY NSMC. IT IS NOT TO BE SHOWN OUTSIDE YOUR ORGANIZATION NOR USED, REPRODUCED, COPIED OR EXHIBITED IN ANY FASHION UNLESS AUTHORIZED IN WRITING BY AN OFFICER OF NSMC.

National Sign & Marketing Corporation
 DBA Visual Information Systems Co.
 1350 5th St., Suite 100, San Jose, CA 95126
 Phone: (408) 391-9792
 Fax: (408) 391-9793
 Email: sales@nsmc.com
 Website: www.nsmc.com
 Class: C-6 Limit \$550,000.00

Project: Carla's Jr.
 Address: 7598 Vegas Dr., Las Vegas, NV
 Phone: _____ Account Mgr. S. Rosenbloom
 Designer: S. Duffy Scale: Noted Date: 04/20/2010

Client Approval: _____
 Date: _____

APPROVED & RELEASED FOR CONSTRUCTION
 Signature: _____ Date: _____

Revisions: _____


Drawing Number
24359



VAR-38114
MSP-38116



RECEIVED
 APR 27 2010

INSTALL "LED BORDER SYSTEM" RED LED BORDER 3" FROM BOTTOM OF COPING AND TRIM AS SHOWN ON INDIVIDUAL ELEVATION PACKAGES.

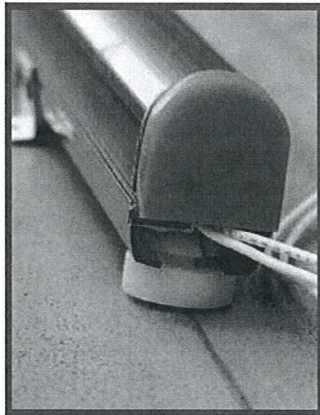

Sloan Components Used - UL #E215393

- 7001189-10H-10" RED LED STRIPE
7001189-8H-8" RED LED STRIPE
7001189-6H-6" RED LED STRIPE
7001189-4H-4" RED LED STRIPE
7001189-2H-2" RED LED STRIPE
7001189-1H-1" RED LED STRIPE
7000940-300 WATT TRANSFORMERS
7001158-120-10" HOOK-UP WIRE

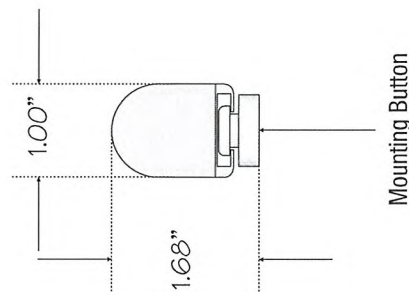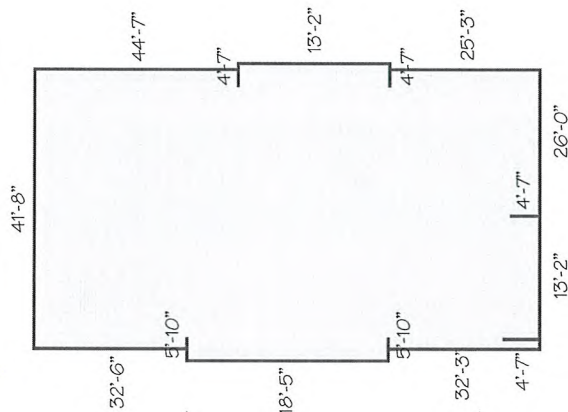

- BRIGHT, WIDE VIEWING-ANGLE LEDs OFFER INTENSE, UNIFORM GLOW
- HIGH IMPACT, UV STABLE, HYDROCARBON INSENSITIVE, NON-FADING POLYMER TUBES
- 24-VOLT DC POWER SUPPLY POWERS UP TO 3 LEGS OF 30" (9 METERS) EACH, OR 90" (27.4 METERS) TOTAL
- CAN BE CUT-TO-FIT IN THE FIELD AND FACTORY BENT TO AN 8" RADIUS
- CONVENIENT LOCK-TIGHT, WATERPROOF CONNECTORS BETWEEN TUBES
- OPERATING TEMPERATURE: -40°C TO +85°C
- CONFORMS TO ILL 48 STANDARDS
- MOUNTING BUTTONS FASTENED TO WALLS:
W/ #12 TEK SCREWS IF INTO PLYWOOD
W/ 1/4" X 1-1/2" METAL ANCHORS IF INTO CONCRETE
- 120 VOLTS - 16 AMPS

SCALE: NTS

THIS IS AN ORIGINAL UNPUBLISHED DRAWING CREATED FOR YOUR PERSONAL USE IN CONNECTION WITH A PROJECT PLANNED FOR YOU BY NSMC. IT IS NOT TO BE SHOWN OUTSIDE YOUR ORGANIZATION NOR USED, REPRODUCED, COPIED OR EXHIBITED IN ANY FASHION UNLESS AUTHORIZED IN WRITING BY AN OFFICER OF NSMC.



National Sign & MARKETING CORPORATION

DBA Visual Information Systems Co.
13580 5th St., Chino, CA 91710
Tel 909.591.4742 Fax 909.591.9792
e-mail: sales@nsmc.com
NV Lic# 0071619 - Exp. 8/31/10
Class: C-6 Limit: \$950,000.00

Project: Carl's Jr.
Address: 7598 Vegas Dr., Las Vegas, NV
Phone: _____ **Account Mgr.** S. Rosentbloom
Designer: S. Duffy **Scale:** Noted **Date:** 04/20/2010

Client Approval:

**APPROVED &
RELEASED FOR
CONSTRUCTION**

Revisions:

Drawing Number
24359



ELECTRONIC SIGNS


VAR-38114

MSP-38116

APR 27 2010


Install Only

1 DRIVE-THRU MENU BOARD

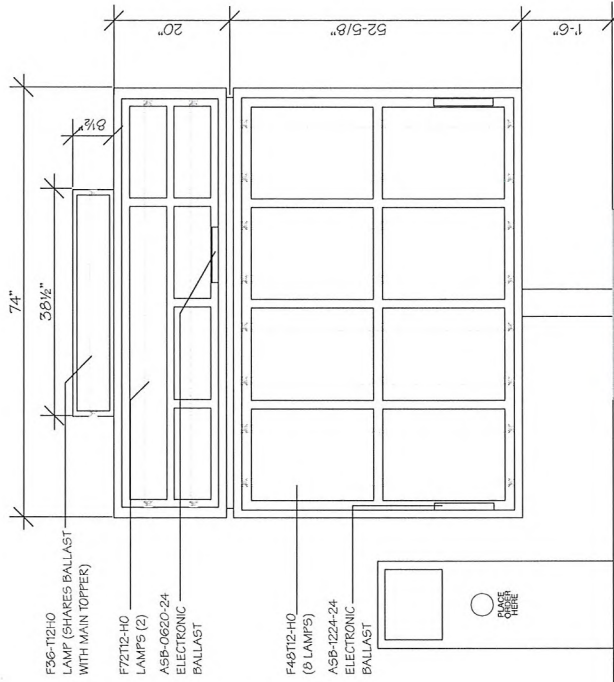

NOTE:
SEE SIZE OF
EMBEDMENT
SEPARATE
SHEET.

NOTE: ALL WORK TO COMPLY WITH 2005 SNEA & NEVADA ELECTRICAL CODE (NEC)

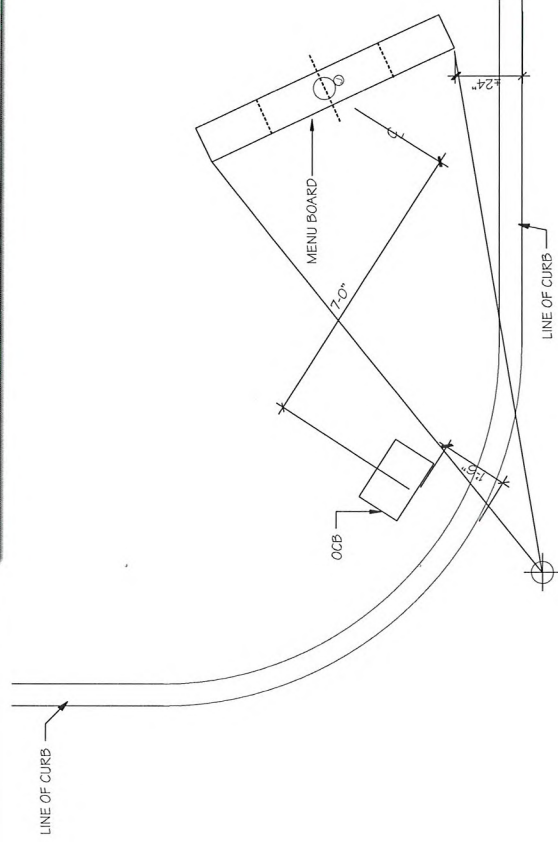

MENU BOARD LAYOUT AT DRIVE THRU

SCALE: NTS

MENU BOARD SPECIFICATIONS

SINGLE FACED ILLUMINATED DRIVE-THRU MENU BOARD CABINET IS OF EXTRUDED ALUMINUM CONSTRUCTION WASHED AND PRIMED WITH ETCHING PRIMER AND PAINTED BLACK.
DOORS ARE TEMPERED GLASS PANELS WITH EXTRUDED ALUMINUM FRAMES MOUNTED ON PIANO HINGES. ALL DOORS TO LOCK WITH A UNIVERSAL KEY.

COPY PANELS ARE WHITE 1/8" ACRYLIC WITH PLASTIC "H" TRACK FOR 20 SLATS.
TRANSLITE PANELS ARE WHITE 1/8" ACRYLIC WITH 1/8" CLEAR OVERLAY.

ELECTRICAL SPECIFICATIONS

ONE (1) 20 AMP BREAKER. TOTAL OF 7 AMPS IN SIGN, 120 VOLT.

EXTERIOR MENU BOARD

SCALE: NTS



National Sign & MARKETING CORPORATION
DBA Visual Information Systems Co.
1000 S. Las Vegas Blvd., Suite 100
Las Vegas, NV 89101
Tel 909.591.1742 Fax 909.591.9792
E-mail: sales@nsmc.com 93170
Class: C-6 Limit: \$950,000.00

Project: Carl's Jr.
Address: 7599 Vegas Dr., Las Vegas, NV
Phone: Account Mgr. S. Rosentblom
Designer: S. Duffy **Scale:** Noted **Date:** 04/20/2010

Client Approval: _____
Date: _____

APPROVED & RELEASED FOR CONSTRUCTION

Date: _____

Revisions:

Drawing Number
24359



ELECTRONIC SIGNS

RECEIVED
APR 27 2010

VAR-38114

MSP-38116

THIS IS AN ORIGINAL UNPUBLISHED DRAWING CREATED FOR YOUR PERSONAL USE IN CONNECTION WITH A PROJECT PLANNED FOR YOU BY VISIC. IT IS NOT TO BE SHOWN OUTSIDE YOUR ORGANIZATION NOR USED, REPRODUCED, COPIED OR EXHIBITED IN ANY FASHION UNLESS AUTHORIZED IN WRITING BY AN OFFICER OF VISIC.


Install Only

3 INTERIOR MENU BOARD


11 PANELS

MENU BOARD BUILT BY:
P.O. BOX 549 • MAYWOOD, CA 90270
800-423-4293
909-423-4293
FAX 909-423-4293
WWW.SIGNSOURCE.NET

PANEL MENU BOARD

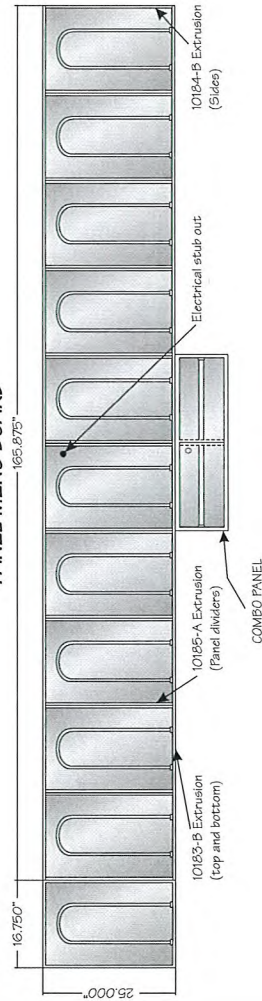

TYPICAL INTERIOR MENU BOARD PANEL CONSTRUCTION

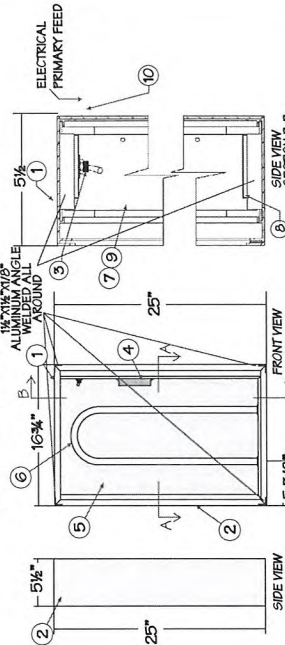

PARTS LIST			
QTY	ITEM #	DESCRIPTION	REV
1	10183-B	10183-B Extrusion (Top and bottom)	1
1	10184-A	10184-A Extrusion (Panel dividers)	1
1	10184-B	10184-B Extrusion (Sides)	1
1	10185-A	10185-A Extrusion (Panel dividers)	1
1	10185-B	10185-B Extrusion (Panel dividers)	1
1	10185-C	10185-C Extrusion (Panel dividers)	1
1	10185-D	10185-D Extrusion (Panel dividers)	1
1	10185-E	10185-E Extrusion (Panel dividers)	1
1	10185-F	10185-F Extrusion (Panel dividers)	1
1	10185-G	10185-G Extrusion (Panel dividers)	1
1	10185-H	10185-H Extrusion (Panel dividers)	1
1	10185-I	10185-I Extrusion (Panel dividers)	1
1	10185-J	10185-J Extrusion (Panel dividers)	1
1	10185-K	10185-K Extrusion (Panel dividers)	1
1	10185-L	10185-L Extrusion (Panel dividers)	1
1	10185-M	10185-M Extrusion (Panel dividers)	1
1	10185-N	10185-N Extrusion (Panel dividers)	1
1	10185-O	10185-O Extrusion (Panel dividers)	1
1	10185-P	10185-P Extrusion (Panel dividers)	1
1	10185-Q	10185-Q Extrusion (Panel dividers)	1
1	10185-R	10185-R Extrusion (Panel dividers)	1
1	10185-S	10185-S Extrusion (Panel dividers)	1
1	10185-T	10185-T Extrusion (Panel dividers)	1
1	10185-U	10185-U Extrusion (Panel dividers)	1
1	10185-V	10185-V Extrusion (Panel dividers)	1
1	10185-W	10185-W Extrusion (Panel dividers)	1
1	10185-X	10185-X Extrusion (Panel dividers)	1
1	10185-Y	10185-Y Extrusion (Panel dividers)	1
1	10185-Z	10185-Z Extrusion (Panel dividers)	1

INTERIOR MENU BOARD

SCALE: NTS



National Sign & Marketing Corporation
P.O. Box 549 • Maywood, CA 90270
Tel: 909-423-4293 Fax: 909-423-4293
E-mail: sales@nsgm.com 83110
Class: C-6 Limit: \$950,000.00

Project: Carl's Jr.
Address: 7599 Vegas Dr., Las Vegas, NV
Phone: Account Mgr. S. Rosenbloom
Designer: S. Duffy Scale: Noted Date: 04/20/2010

Client Approval:

APPROVED & RELEASED FOR CONSTRUCTION

Revisions:

Drawing Number
24359



VAR-38114
MSP-38116

APR 27 2010

NOTE: ALL WORK TO COMPLY WITH 2005 SNEA & NEVADA ELECTRICAL CODE (NEC)




- Construction:**
- All aluminum extrusion construction, .0900 thick 6063-T5 alloy.
 - All exposed surfaces of cabinets have a 5 step paint process including sanding, chemical degreasing, etching primer, polyurethane undercoat and polyurethane paint.
 - All cabinets are manufactured to UL specifications and bear their label.
- Installation:**
- 10' 'Z' (supplied) is mounted to wall. Brackets mounted to rear of cabinet hang menu from 'Z' bar.
 - #14 Lag Bolts x3" Penetration every 16" O.C. (If dry wall & wood studs)
 - 1/4"x3" Toggle Bolts every 16" O.C. (If tile wall).
- Electrical:**
- 120 volts, 60 Hz
 - 2.37 amps
 - Hardware electrical connection by GC
 - Replacement lamps: F80 32 T8/T41
 - Replacement ballasts: Advance REL-4P32-SC
 - Provide separate circuit for all signs

Install Only




INTERIOR MENU BOARD LIGHT BOX COMBO PANEL

ALL MANUFACTURING BY OTHERS INSTALL ONLY

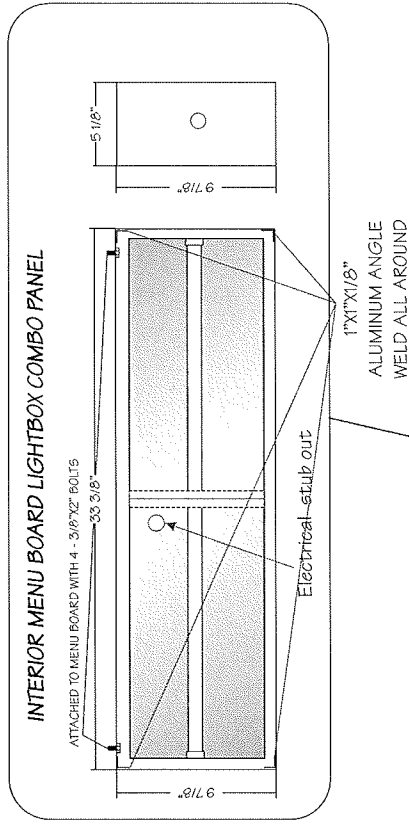

ATTACHED TO MENU BOARD WITH 4 - 3/16" BOLTS

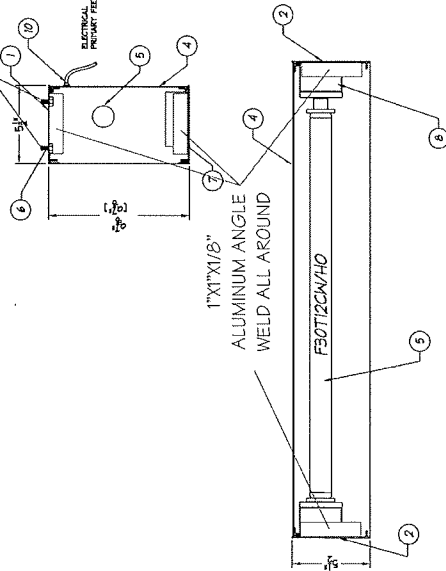

PARTS LIST			
NO.	PART #	DESCRIPTION	QTY
1	08000000	5/8" EXTENSION FRAME TOP 1 BOTTOM 1	2
2	08000000	5/8" EXTENSION FRAME FOR SIDE	2
3	08000000	1" X 3/4" X 3/4" ANGLE	1
4	08000000	1" X 3/4" X 3/4" ANGLE	1
Construction:

- All aluminum extrusion construction, .0900 thick 6063-T5 alloy.
- All exposed surfaces of cabinets have a 5 step paint process including sanding, chemical degreasing, etching primer, polyurethane undercoat and polyurethane paint.
- All cabinets are manufactured to UL specifications and bear their label.

Installation:

- This cabinet bolts to the bottom of the Carl's 10/11 panel interior menu, item #00036080. Using 1/4" x 1/2" bolts into nutserts pre-mounted at bottom of 10/11 menu board by manufacturer.

Electrical:

- 120 volts, 60 Hz
- 40 amps
- Hardware electrical connection by GC
- Replacement lamps: F25T12/CW/30
- Replacement ballast: LC-25/340-H2 (1 each)
- Replacement starter: FS-25
- Provide separate circuit for all signs



MENU BOARD BUILT BY:
D&M Visual Information Systems Co.
141 9th St., Suite 100, San Francisco, CA 94103
Phone: 415-398-4293
Fax: 415-398-4293
www.dmsignsource.net

INTERIOR MENU BOARD LIGHTBOX COMBO PANEL

SCALE: NTS

NOTE: ALL WORK TO COMPLY WITH 2005 SNEA & NEVADA ELECTRICAL CODE (NEC)

THIS IS AN ORIGINAL UNPUBLISHED DRAWING CREATED FOR YOUR PERSONAL USE IN CONNECTION WITH A PROJECT PLANNED FOR YOU BY USMC. IT IS NOT TO BE SHOWN OUTSIDE YOUR ORGANIZATION NOR USED, REPRODUCED, COPIED OR EXHIBITED IN ANY FASHION UNLESS AUTHORIZED IN WRITING BY AN OFFICER OF USMC.



National Sign & Marketing Corporation
DBA Visual Information Systems Co.
141 9th St., Suite 100, San Francisco, CA 94103
Phone: 415-398-4293
Fax: 415-398-4293
www.dmsignsource.net

Project: Carl's Jr.
Address: 7599 Vegas Dr., Las Vegas, NV
Phone: Account Mgr. S. Rosentblum
Designer: S. Duffy Scale: Noted Date: 04/20/2010

Client Approval: _____
Date: _____


APPROVED & RELEASED FOR CONSTRUCTION
Signature: _____
Date: _____

Revisions: _____
Drawing Number: 24359




VAR-38114
MSP-38116

APR 27 2010

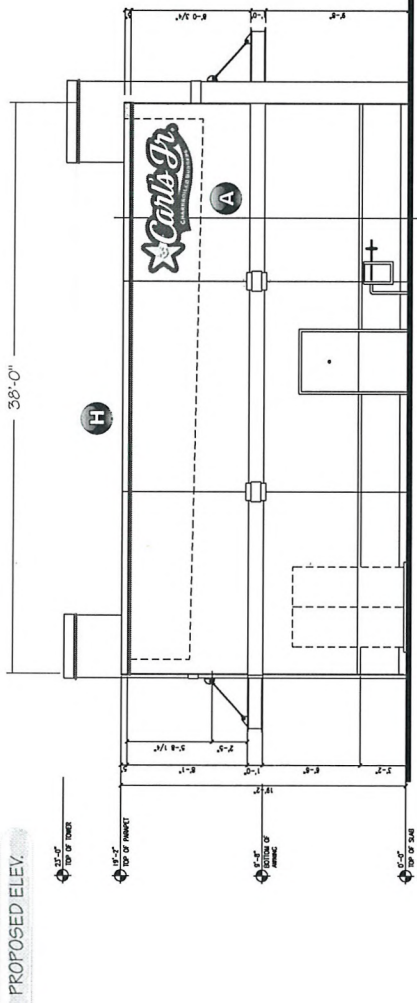

- A** 42" EMBOSSED ILLUM. "CARL'S JR." CLOUD SIGN
- H** NEW LED BORDER TUBE LIGHT SYSTEM
52'-1" LIN. FT. APPROX.

North Elevation
SCALE: 1/8" = 1'

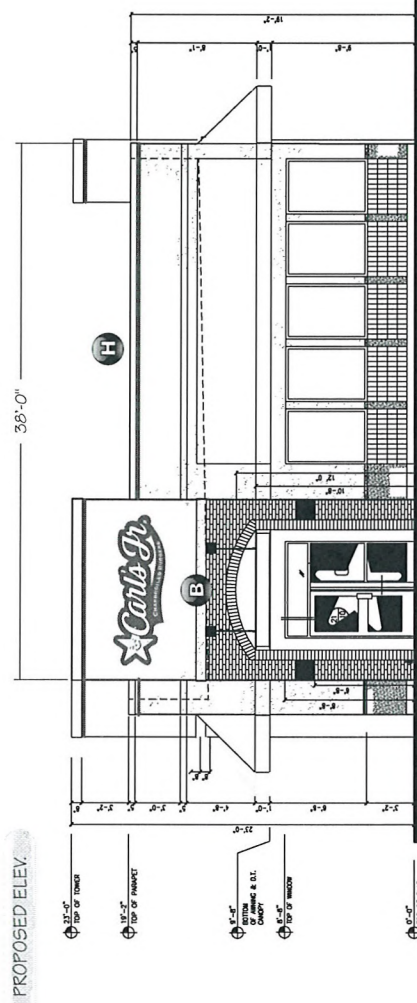

- B** 42" EMBOSSED ILLUM. "CARL'S JR." CLOUD SIGN
- H** NEW LED BORDER TUBE LIGHT SYSTEM
49'-7" LIN. FT. APPROX.

South Elevation
SCALE: 1/8" = 1'

THIS IS AN ORIGINAL UNPUBLISHED DRAWING CREATED FOR YOUR PERSONAL USE IN CONNECTION WITH A PROJECT PLANNED FOR YOU BY NSMC. IT IS NOT TO BE SHOWN OUTSIDE YOUR ORGANIZATION NOR USED, REPRODUCED, COPIED OR EXHIBITED IN ANY FASHION UNLESS AUTHORIZED IN WRITING BY AN OFFICER OF NSMC.




National Sign & Marketing Corporation
DBA Visual Information Systems Co.
10000 W. Las Vegas Blvd., Suite 100
Las Vegas, NV 89135
Tel 909.391.7425 Fax 909.391.9792
Email: sales@nsmc.com 831710
Class: C-6 Limit: \$950,000.00

Project: Carl's Jr.
Address: 7599 Vegas Dr., Las Vegas, NV
Phone: _____ **Account Mgr:** S. Rosentblum
Designer: S. Duffy **Scale:** Noted **Date:** 04/20/2010

Client Approval: _____
Revisions: _____
Approved & Released for Construction: _____
Drawing Number: 24359

VAR-38114
MSP-38116
APR 27 2010

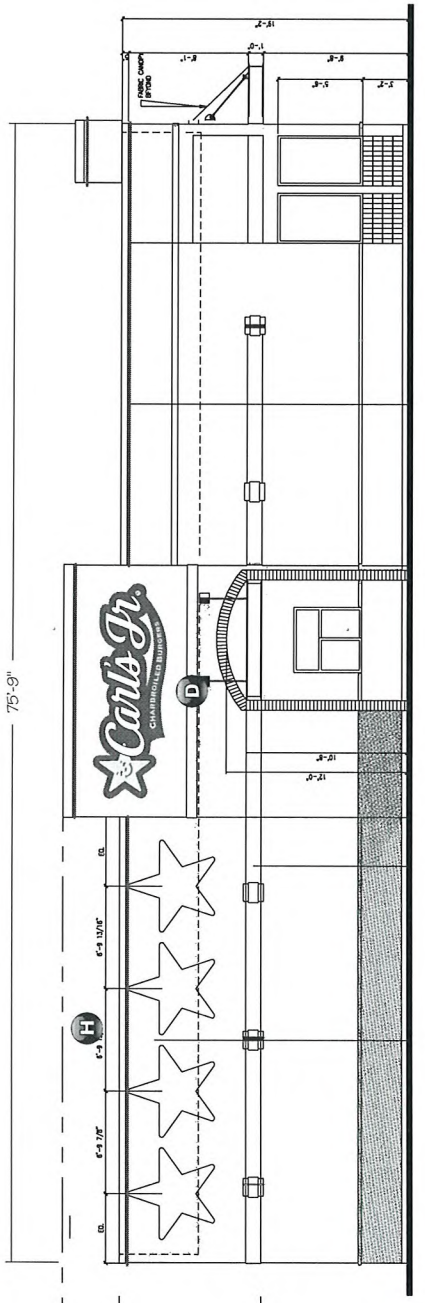


PROPOSED ELEV.

- D 60" EMBOSSED ILLUM. "CARL'S JR." CLC
- H NEW LED BORDER TUBE LIGHT SYSTEM 87'-9" LIN. FT. APPROX.

West Elevation

SCALE: 1/8" = 1'

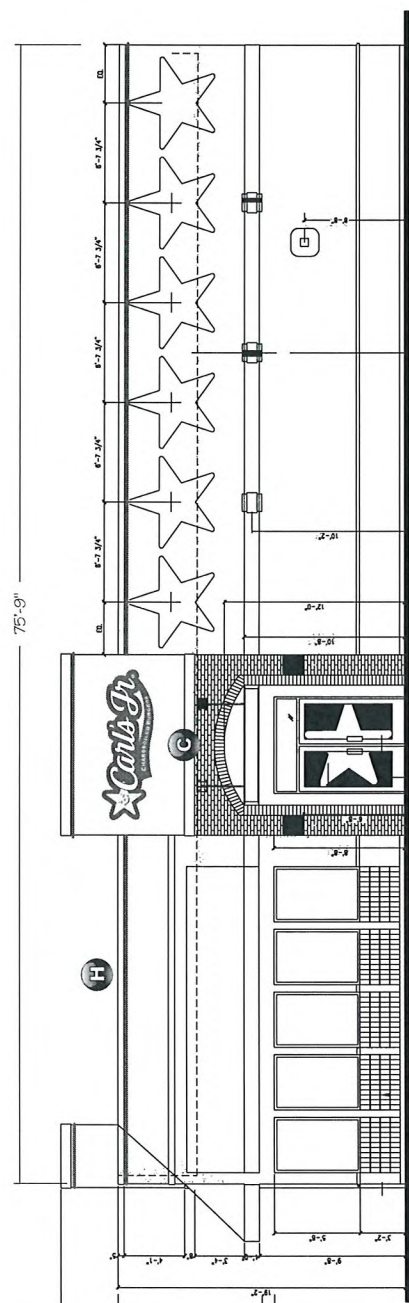

PROPOSED ELEV.

- C 42" EMBOSSED ILLUM. "CARL'S JR." CLOUD SIGN
- H NEW LED BORDER TUBE LIGHT SYSTEM 87'-7" LIN. FT. APPROX.

East Elevation

SCALE: 1/8" = 1'

THIS IS AN ORIGINAL UNPUBLISHED DRAWING CREATED FOR YOUR PERSONAL USE IN CONNECTION WITH A PROJECT PLANNED FOR YOU BY INSMC. IT IS NOT TO BE SHOWN OUTSIDE YOUR ORGANIZATION NOR USED, REPRODUCED, COPIED OR EXHIBITED IN ANY FASHION UNLESS AUTHORIZED IN WRITING BY AN OFFICER OF INSMC.



National Sign & Marketing Corporation
 P&A Visual Information Systems Co.
 Tel 909.331.4742 Fax 909.331.9792
 E-Mail: nsmc@nsmc.com 831/10
 Class: C-6 Limit: \$950,000.00

Project: Carl's Jr.
 Address: 7595 Vegas Dr., Las Vegas, NV
 Phone: Account Mgr. S. Rosenthal
 Designer: S. Duffy Scale: Noted Date: 04/20/2010

Client Approval: _____
 Date: _____

APPROVED & RELEASED FOR CONSTRUCTION
 Signature: _____ Date: _____

Revisions: _____
 Drawing Number 24359




VAR-38114
MSP-38116

APR 27 2010

National Sign & Marketing Corporation

13580 5th Street • Chino, CA 91710 • Tel: 909.591.4742 • FAX: 909.591.9792 • Toll Free: 877.877.NSMC

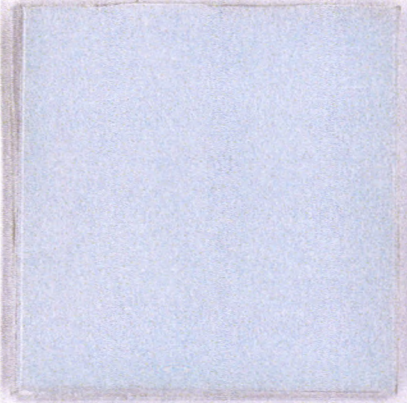


3/16" White Lexan




Cloud Sign Face



Pre-coated aluminum returns

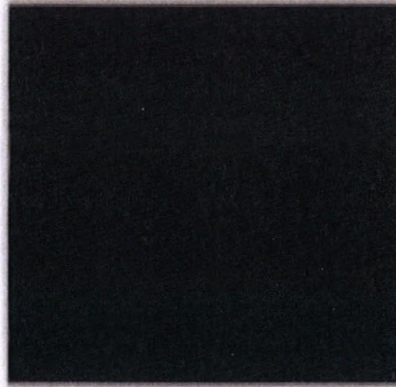


Aluminum painted black

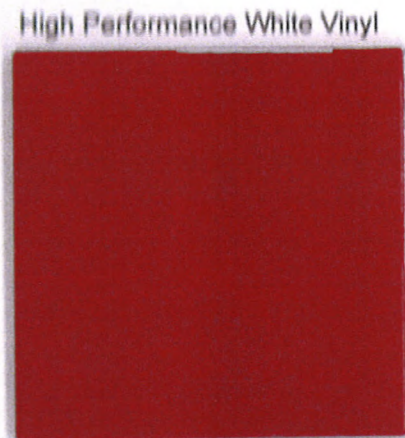


High Performance White Vinyl



3M-3630-73 Red
Translucent Vinyl

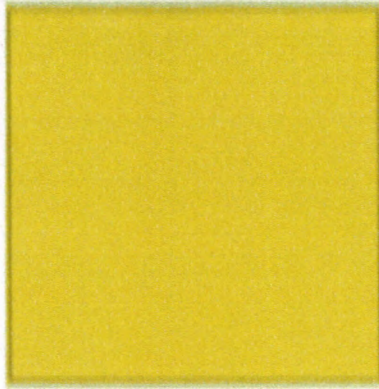

3M-3630-15 Yellow
Translucent Vinyl

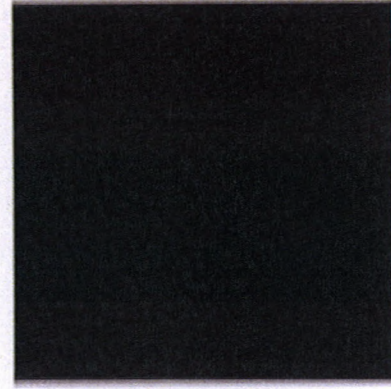

3M-180C-12 High Performance
Black Vinyl



RECEIVED

VAR-38114 APR 27 2010