



PLANNING & DEVELOPMENT DEPARTMENT

STATEMENT OF FINANCIAL INTEREST

Case Number. **RQR-34329** APN: 162-08-410-018
Trans-Aero Land & Development Company and Shoshone Cattle
Name of Property Owner: and Land Development Co.
Name of Applicant: Clear Channel Outdoor
Name of Representative: Rod Carter

To the best of your knowledge, does the Mayor or any member of the City Council or Planning Commission have any financial interest in this or any other property with the property owner, applicant, the property owner or applicant's general or limited partners, or an officer of their corporation or limited liability company?

 Yes


 X No

If yes, please indicate the member of the City Council or Planning Commission who is involved and list the name(s) of the person or persons with whom the City Official holds an interest. Also list the Assessor's Parcel Number if the property in which the interest is held is different from the case parcel.

City Official: N/A

Partner(s): N/A

APN: N/A

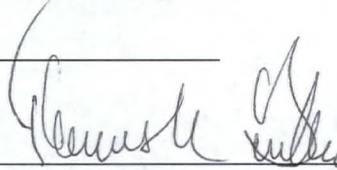
Signature of Property Owner: 

Print Name: Thomas R. Buckley, Manager

Subscribed and sworn before me

This 12th day of May, 2009

Marjorie Ann Mitchell
Notary Public in and for said County and State

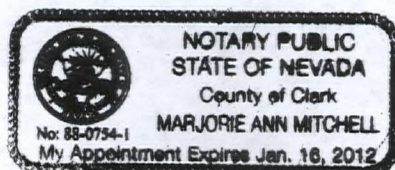

L.P. ROPE
ENGINEERS &
SURVEYORS
1000 NORTH 10TH AVE. SUITE 100
DENVER, CO 80202
(303) 733-7777


NO.	DATE	BY	REVISION
1	12-11-07	DALE	ISSUED FOR PERMIT
2			
3			
4			
5			



TRUCKMASTERS
REGULUS AVE. & VALLEY VIEW DR
SITE PLAN

DATE: DEC 1993
SCALE: 1" = 20'

BY: DALE
SHEET
1 OF 1 SHEET

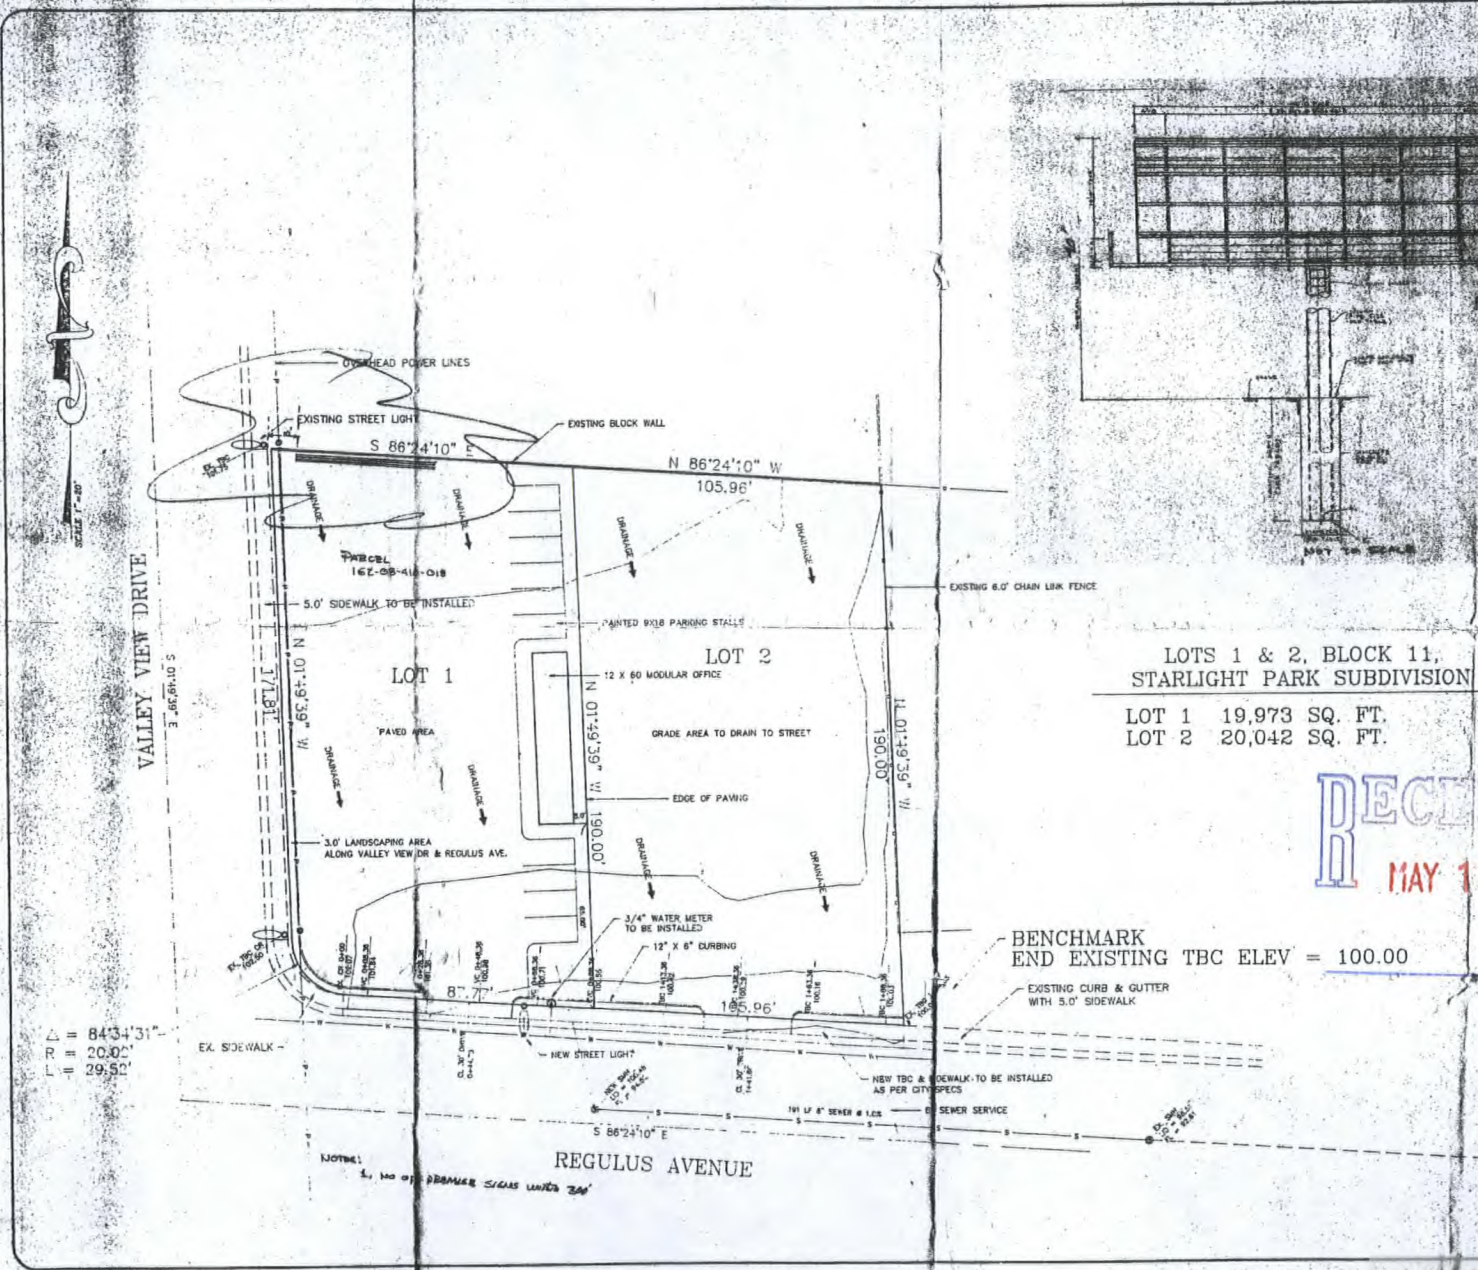

RQR-34329
06/25/09 PC