



STATEMENT OF FINANCIAL INTEREST

Case Number: **SUP-34779** APN: 137-13-897-002

Name of Property Owner: Sun City Summerlin Community

Name of Applicant: Clear Wireless, LLC

Name of Representative: Wireless Facilities Inc., (WFI) -- Jamie Lisle

To the best of your knowledge, does the Mayor or any member of the City Council or Planning Commission have any financial interest in this or any other property with the property owner, applicant, the property owner or applicant's general or limited partners, or an officer of their corporation or limited liability company?

☒ Yes

☐ No

If yes, please indicate the member of the City Council or Planning Commission who is involved and list the name(s) of the person or persons with whom the City Official holds an interest. Also list the Assessor's Parcel Number if the property in which the interest is held is different from the case parcel.

City Official: Councilman David Steinman

Partner(s): _____

APN: _____


Signature of Property Owner: 

Print Name: Richard Post, President

Subscribed and sworn before me

This 10th day of March, 2009

Lorin Martin
Notary Public in and for said County and State
Clark, State of Nevada

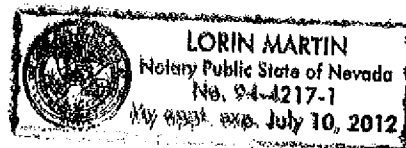

SUP-34779
07/23/09 PC

MT²
TELECOM, L.P.

2500 West Lake Ave., Ste. 200
Las Vegas, NV 89134
Tel: 702-400-2700
Fax: 702-400-4338

clearw're
US, LLC

4400 CARILLON POINT
KIRKLAND, WA 98033

SUN CITY INFORMATION
CENTER
NV-LSV609C

UNADDRESSED
LAS VEGAS, NV 89134

CURRENT ISSUE DATE:
2.17.09
ISSUED FOR:
100% ZONING

STAMP:

PROJECT NO: NV-LSV609C

DRAWN BY: L. CACHU JR.

CHECKED BY: S. MARTINEZ

NO.	DATE	ISSUE
1	2.17.09	90% ZONING
2	2.17.09	100% ZONING
3		
4		
5		
6		
7		
8		
9		
10		

SHEET TITLE

OVERALL SITE PLAN


SHEET NUMBER

A-0

1st SUBMITTAL:

2nd SUBMITTAL:

FILE NAME:

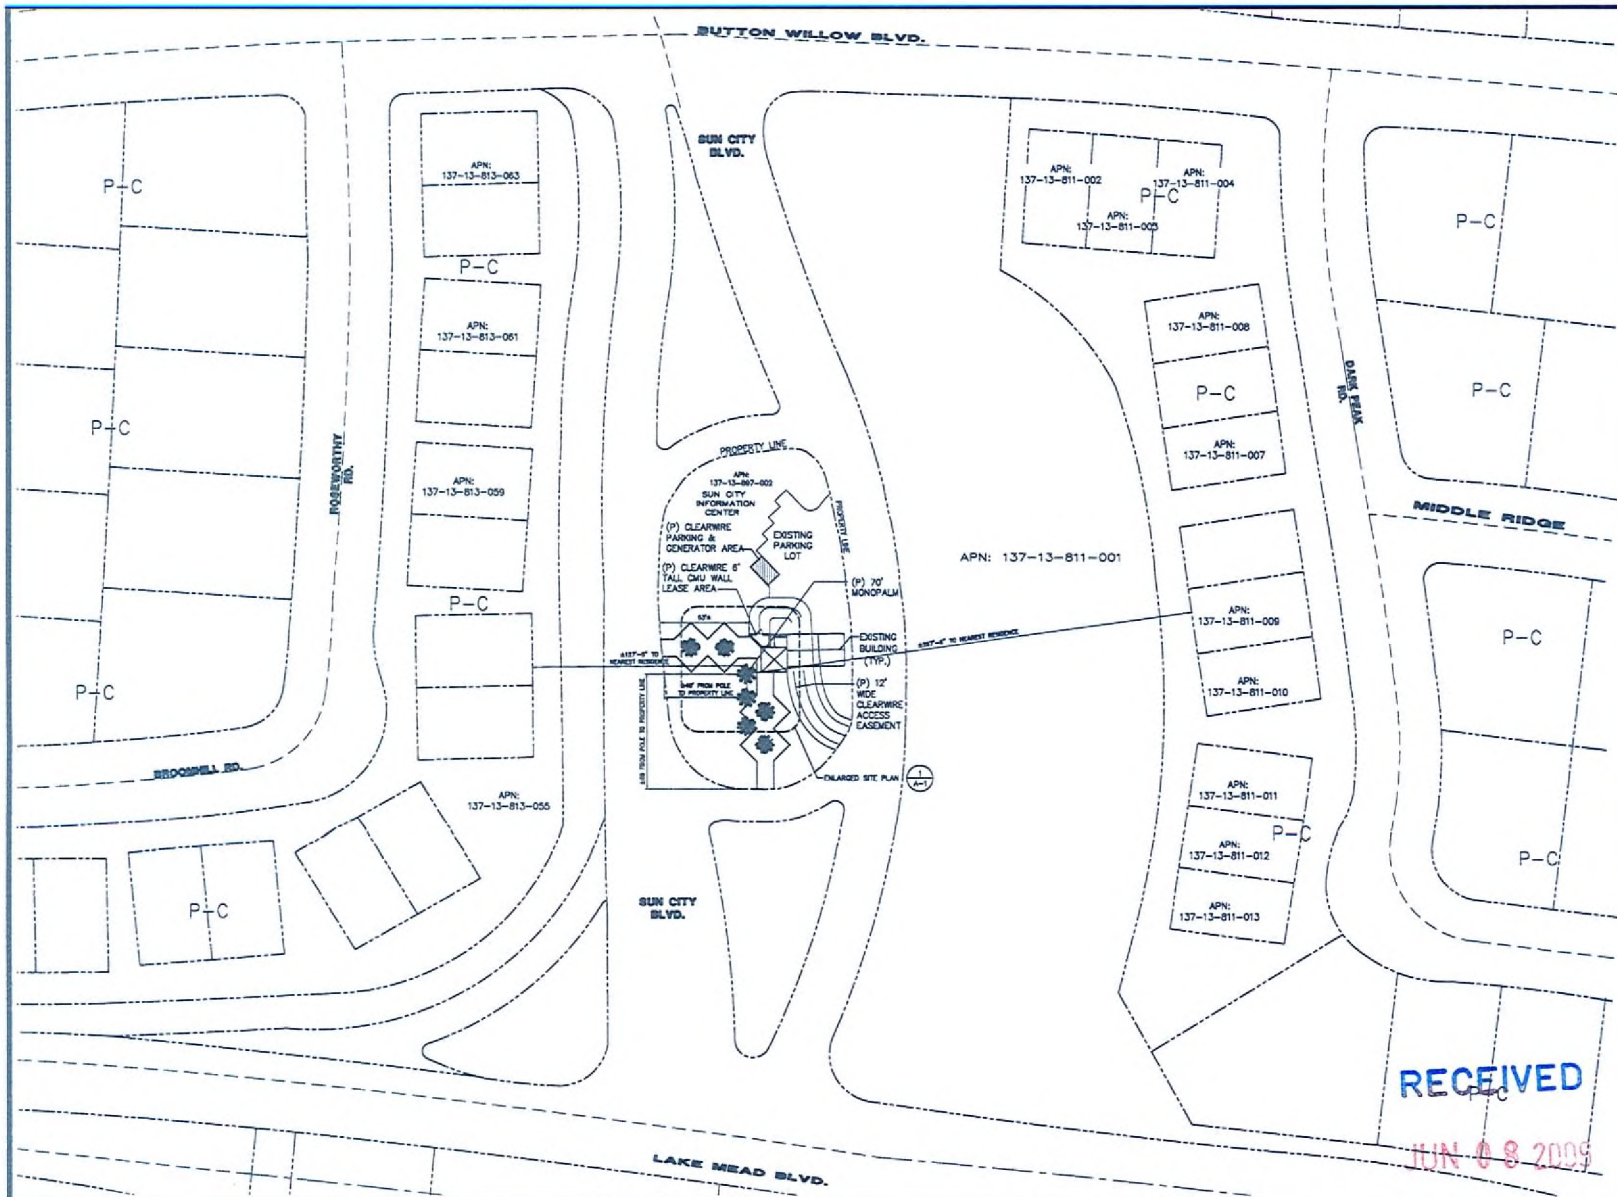

RECEIVED

JUN 08 2009

1 OVER-ALL SITE LAYOUT

SCALE: 1/32" = 1'-0"

SUP-34779
07/23/09 PC

MT² TELECOM, L.P.

3500 West Linn, Ste. A-1
LAS VEGAS, NV 89142
TEL: 702-401-7777
FAX: 702-367-4132

**clearw're
us, LLC**

4400 CARILLON POINT
KIRKLAND, WA 98033

SUN CITY INFORMATION
CENTER
NV-LSV609C

UNADDRESSED
LAS VEGAS, NV 89134

CURRENT ISSUE DATE:
2.17.09
ISSUED FOR:
100% ZONING

STAMP:

PROJECT NO: NV-LSV609C

DRAWN BY: I. CACHU JR.

CHECKED BY: S. MARTINEZ

NO.	DATE	ISSUE
1	2.11.09	80% ZONING
2	2.17.09	100% ZONING
3		
4		
5		
6		
7		
8		
9		
10		

SHEET TITLE

ELEVATIONS


SHEET NUMBER

A-2

1st SUBMITTAL:


2nd SUBMITTAL:

FILE NAME:

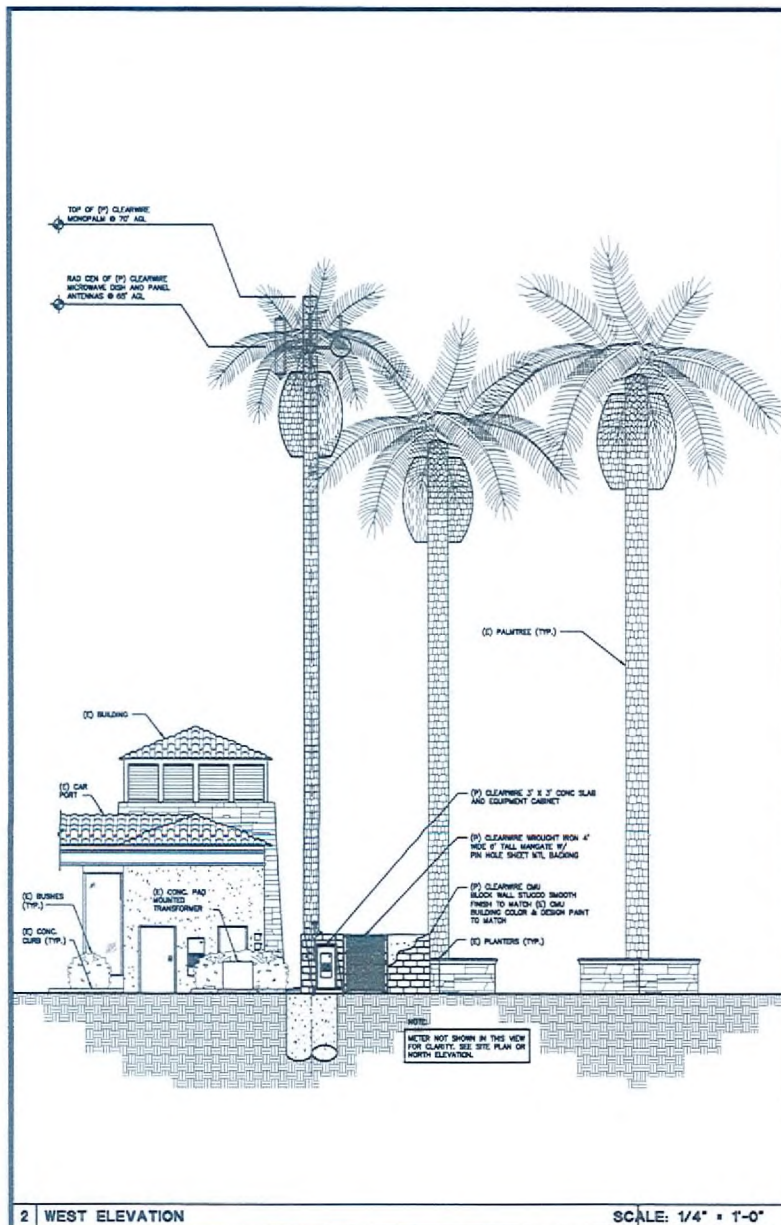

2 WEST ELEVATION

SCALE: 1/4" = 1'-0"

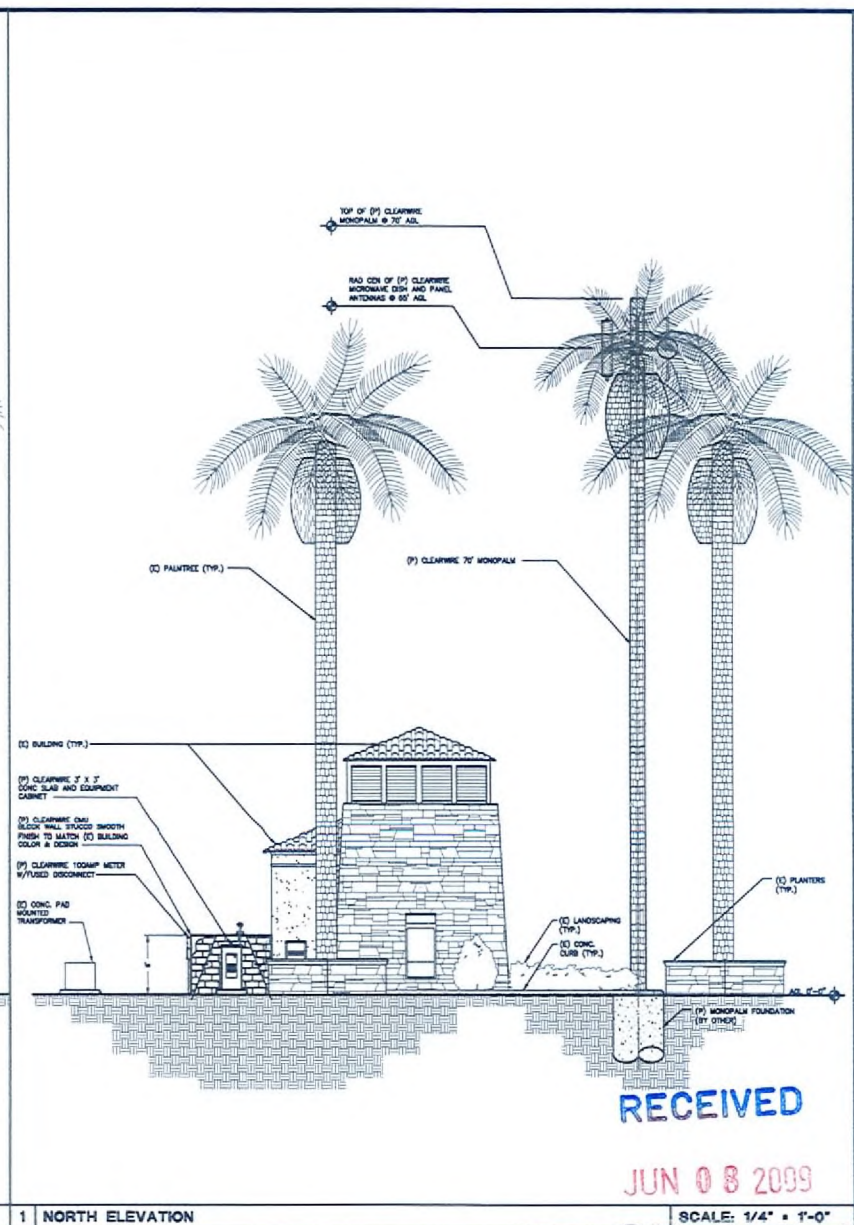

1 NORTH ELEVATION

SCALE: 1/4" = 1'-0"

RECEIVED

JUN 08 2009

SUP-34779
07/23/09 PC