

**PLANNING & DEVELOPMENT DEPARTMENT****STATEMENT OF FINANCIAL INTEREST**Case Number: **SUP-34791** APN: _____Name of Property Owner: Alta Decatur, L.L.C.Name of Applicant: Cash ExpressName of Representative: Sandra Perry

To the best of your knowledge, does the Mayor or any member of the City Council or Planning Commission have any financial interest in this or any other property with the property owner, applicant, the property owner or applicant's general or limited partners, or an officer of their corporation or limited liability company?

☐ Yes☒ No

If yes, please indicate the member of the City Council or Planning Commission who is involved and list the name(s) of the person or persons with whom the City Official holds an interest. Also list the Assessor's Parcel Number if the property in which the interest is held is different from the case parcel.

City Official: _____

Partner(s): _____

APN: _____


Signature of Property Owner: XIts: ManagerPrint Name: Barry W. Becker

Subscribed and sworn before me

This 9th day of June, 2009Tonya Taghehee
Notary Public in and for said County and State



North

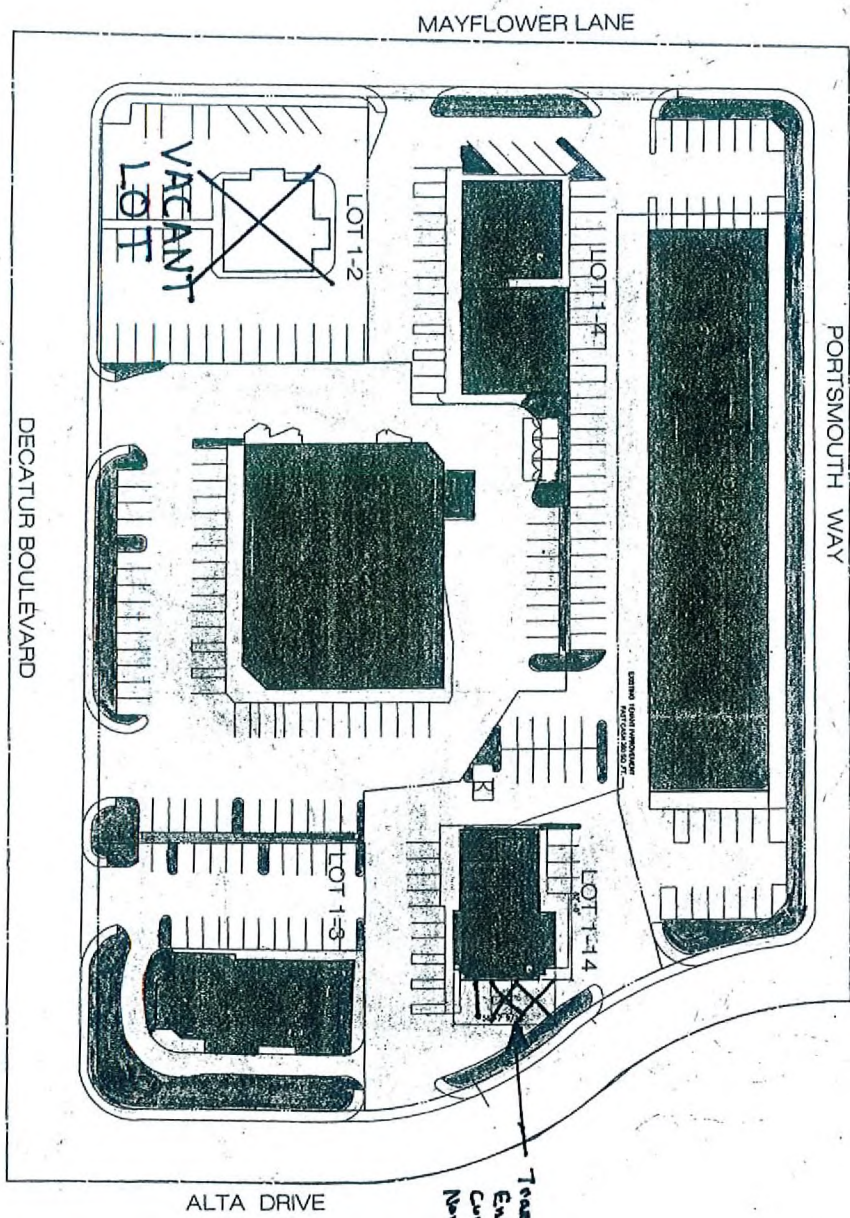

SITE PLAN
1" = 60' - 0"

SUP-34791
07/23/09 PC

PROJECT DATA

Project Name:
Project Number:
Project Location:
Project Date:

SITE LOCATION



RECEIVED



JUN 09 2009

SHEET NO.	SHEET TITLE	DATE
A1.00	SITE PLAN	5/27/09

COLOR PROJECT
SITE REMODEL DECATUR & ALTA
 467 S. DECATUR BLVD.
 BECKER ENTERPRISES
 LAS VEGAS NV

REVISION	DATE	DESCRIPTION
1	08/10/09	ADDITIONAL REVISION

1. ALL WORK SHALL BE IN ACCORDANCE WITH THE CITY OF LAS VEGAS SPECIFICATIONS AND STANDARDS.
 2. THE DESIGNER SHALL BE RESPONSIBLE FOR OBTAINING ALL NECESSARY PERMITS AND APPROVALS FROM THE CITY OF LAS VEGAS.
 3. THE CONTRACTOR SHALL BE RESPONSIBLE FOR OBTAINING ALL NECESSARY PERMITS AND APPROVALS FROM THE CITY OF LAS VEGAS.

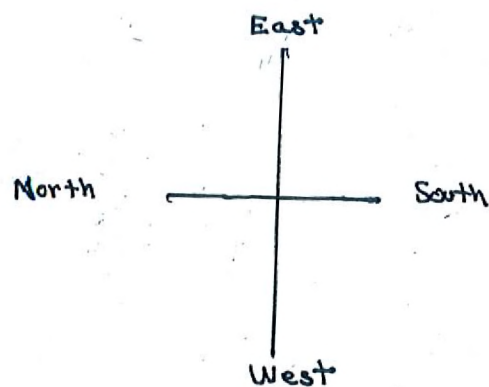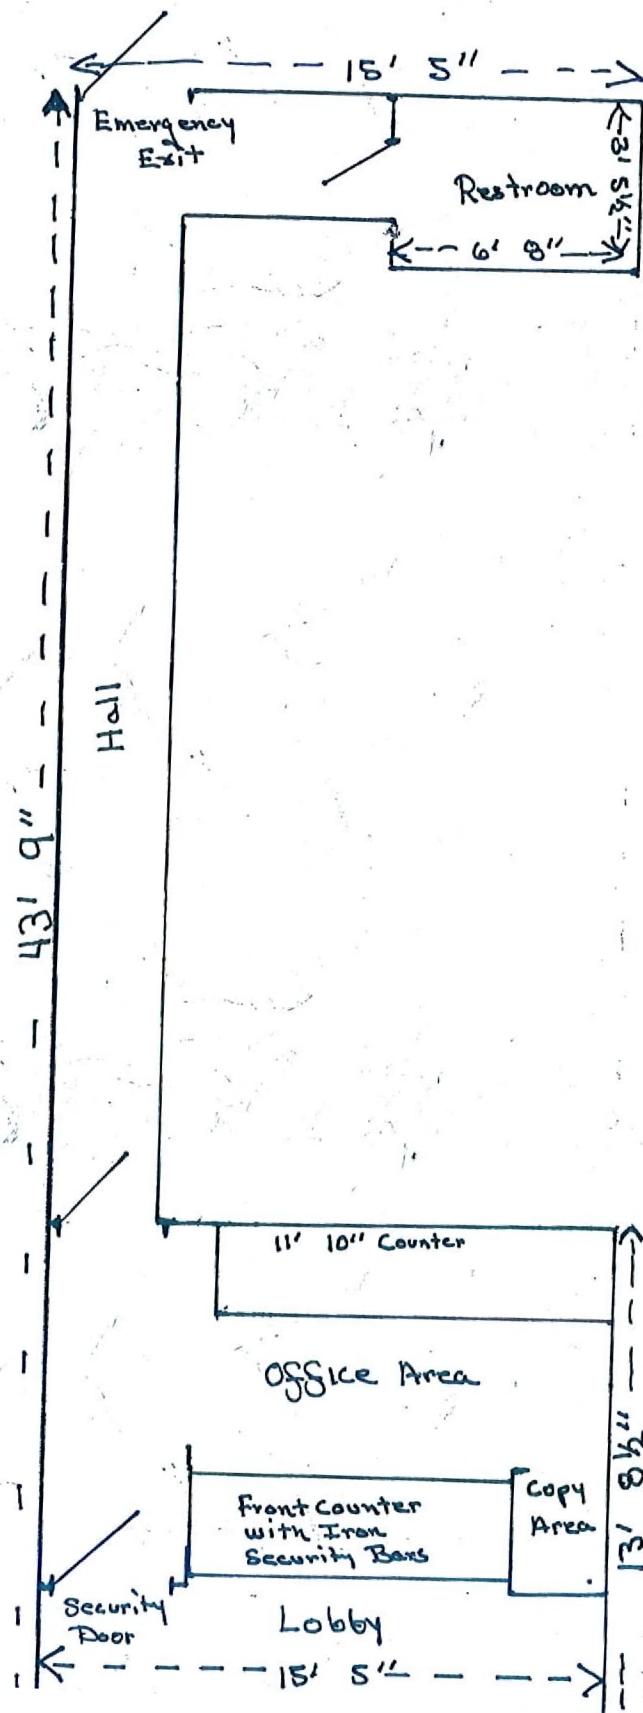

Cash Express
 459 So Decatur
 LV. NV. 89107

Scale

$\frac{1}{2}" = 2'$

RECEIVED

"Floor Plan" JUN 09 2009

SUP-34791

07/23/09 PC