



PLANNING & DEVELOPMENT DEPARTMENT

STATEMENT OF FINANCIAL INTEREST

Case Number: ZON 35382 APN: 139-34-201-009

Name of Property Owner: Michael Vlaovich FOR CITY OF LAS VEGAS

Name of Applicant: Michael Vlaovich FOR CITY OF LAS VEGAS

Name of Representative: Michael Vlaovich FOR CITY OF LAS VEGAS

To the best of your knowledge, does the Mayor or any member of the City Council or Planning Commission have any financial interest in this or any other property with the property owner, applicant, the property owner or applicant's general or limited partners, or an officer of their corporation or limited liability company?

☐ Yes


☒ No

If yes, please indicate the member of the City Council or Planning Commission who is involved and list the name(s) of the person or persons with whom the City Official holds an interest. Also list the Assessor's Parcel Number if the property in which the interest is held is different from the case parcel.

City Official: _____

Partner(s): _____


APN: _____

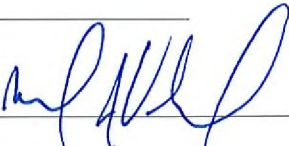Signature of Property Owner: 


Print Name: MICHAEL J. VLAOVICH

Subscribed and sworn before me

This 27th day of July, 2009
Rosana G. Cogle
Notary Public in and for said County and State

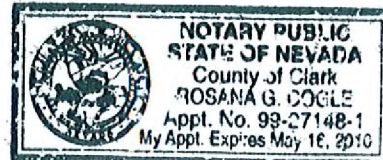

RECEIVED

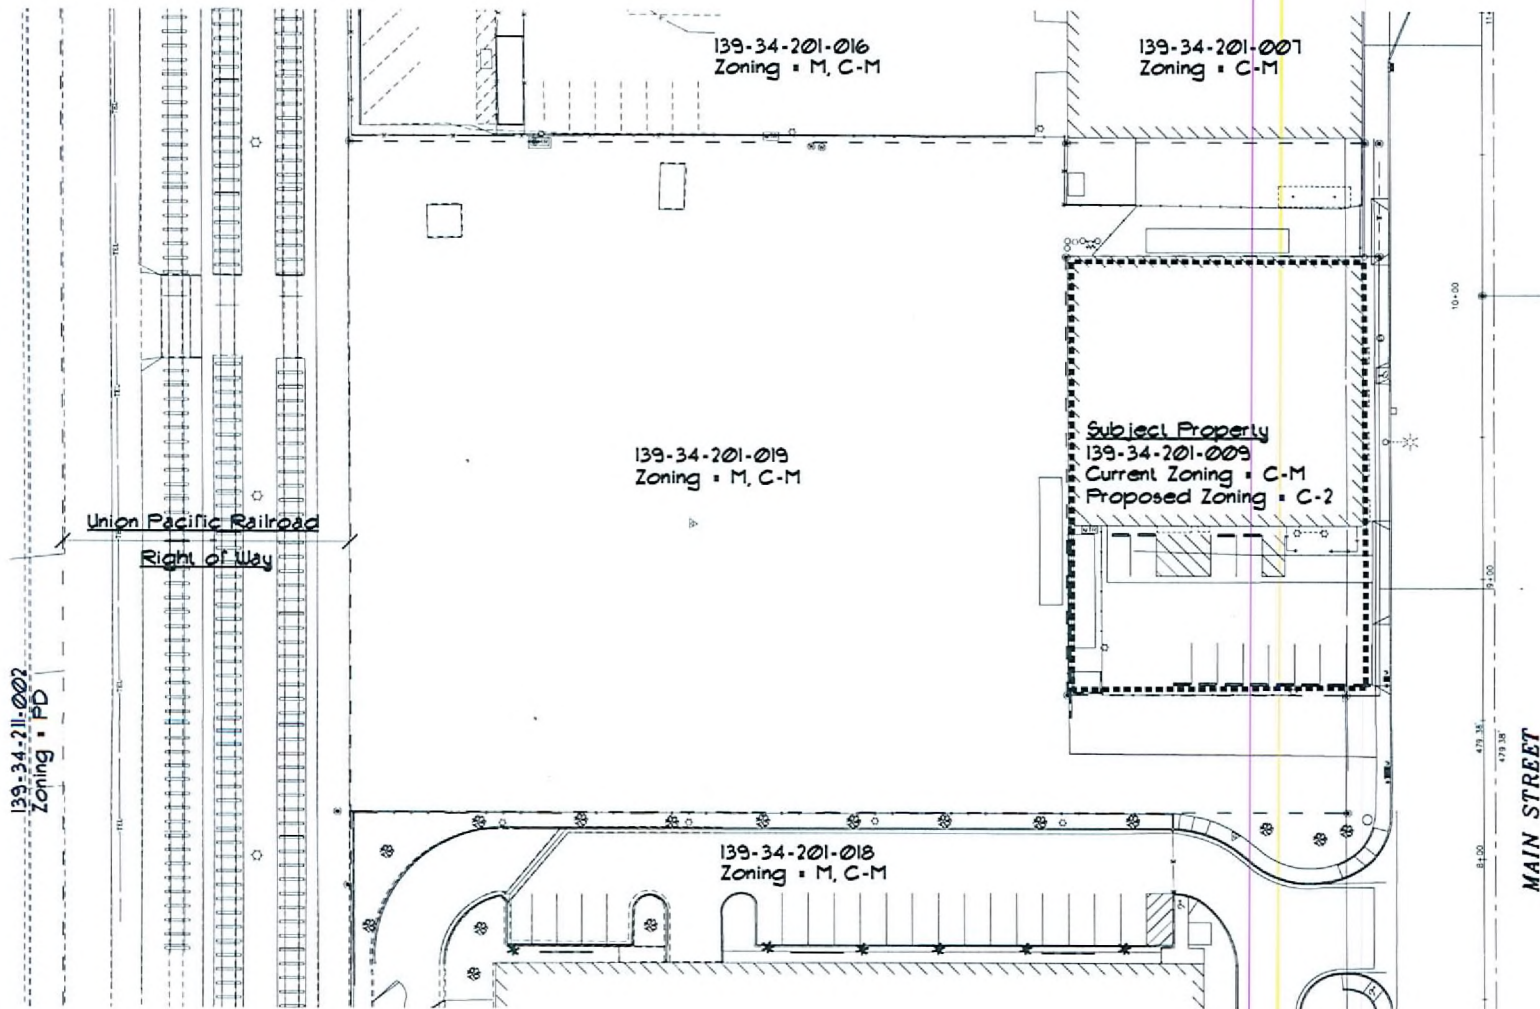

500 South Main Street Rezoning Site Plan

Scale: 1" = 40'

ZON-35382
09/10/09 PC

RECEIVED

JUL 28 2009

	
DEPARTMENT OF PUBLIC WORKS	
OWNER: CITY OF LAS VEGAS DEPARTMENT OF PUBLIC WORKS ARCHITECTURAL SERVICES	500 South Main Street APN: 139-34-201-009 Rezoning
PREPARED BY: [] DATE: [] REVIEWED BY: [] DATE: [] APPROVED BY: [] DATE: []	A-1