



PLANNING & DEVELOPMENT DEPARTMENT

STATEMENT OF FINANCIAL INTEREST

Case Number: ZON 35383 APN: 139-34-201-019

Name of Property Owner: Jacob L. Snow FOR REGIONAL TRANSPORTATION COMMISSION

Name of Applicant: Michael Vlaovich FOR CITY OF LAS VEGAS

Name of Representative: Michael Vlaovich FOR CITY OF LAS VEGAS

To the best of your knowledge, does the Mayor or any member of the City Council or Planning Commission have any financial interest in this or any other property with the property owner, applicant, the property owner or applicant's general or limited partners, or an officer of their corporation or limited liability company?

☐ Yes

☒ No

If yes, please indicate the member of the City Council or Planning Commission who is involved and list the name(s) of the person or persons with whom the City Official holds an interest. Also list the Assessor's Parcel Number if the property in which the interest is held is different from the case parcel.

City Official: _____

Partner(s): _____


APN: _____

Signature of Property Owner: Jacob L. Snow

Print Name: Jacob L. Snow

Subscribed and sworn before me


This 27th day of July, 2007
Shondra Summers-Armstrong
Notary Public in and for said County and State

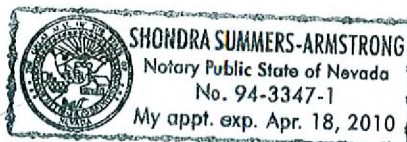

RECEIVED

JUL 28 2009

RECEIVED
JUL 28 2009

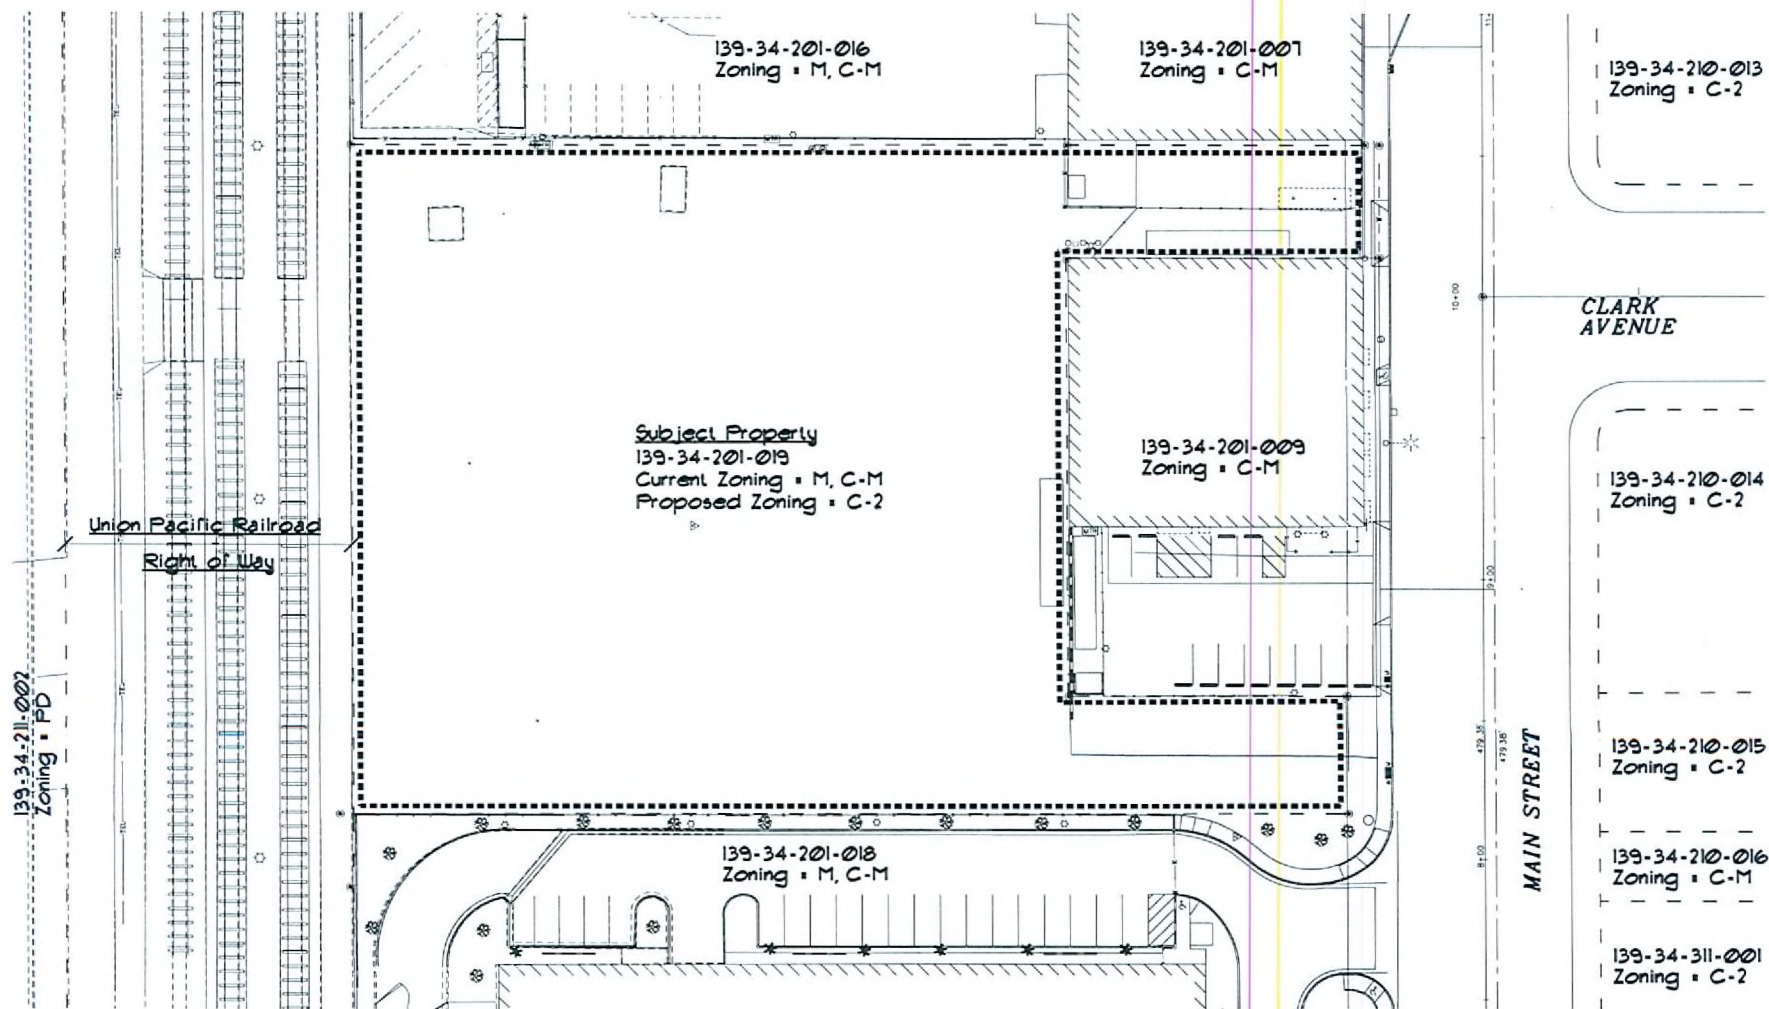

400 South Main Street Rezoning Site Plan

Scale: 1" = 40'



ZON-35383
09/10/09 PC

DEPARTMENT OF PUBLIC WORKS	
400 South Main Street APN: 139-34-201-019	Rezoning
OWNER: CITY OF LAS VEGAS DEPARTMENT OF PUBLIC WORKS ARCHITECTURAL SERVICES	
PREPARED BY: [] DATE: [] CHECKED BY: [] DATE: [] APPROVED BY: [] DATE: []	A-1