



PLANNING & DEVELOPMENT DEPARTMENT

STATEMENT OF FINANCIAL INTEREST

Case Number: **SUP-38523** APN: 140-32-101-017

Name of Property Owner: HECTOR CAMACHO

Name of Applicant: SAME

Name of Representative: SAME

To the best of your knowledge, does the Mayor or any member of the City Council or Planning Commission have any financial interest in this or any other property with the property owner, applicant, the property owner or applicant's general or limited partners, or an officer of their corporation or limited liability company?

☐ Yes

☒ No

If yes, please indicate the member of the City Council or Planning Commission who is involved and list the name(s) of the person or persons with whom the City Official holds an interest. Also list the Assessor's Parcel Number if the property in which the interest is held is different from the case parcel.

City Official: _____

Partner(s): _____



APN: _____

Signature of Property Owner: [Signature]

Print Name: HECTOR CAMACHO

Subscribed and sworn before me

This 11th day of June, 20 10
Jeannie M. Becknell
Notary Public in and for said County and State
State of Nevada
County of Clark

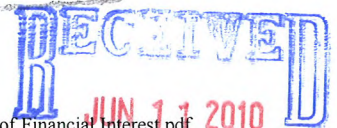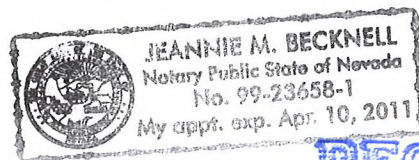

PLANNING & DEVELOPMENT DEPARTMENT

APPLICATION / PETITION FORM

Application/Petition For: SUP MOTOR VEHICLES BUS ED
 Project Address (Location) 4561 E BONANZA - 130 -
 Project Name CAMACHO PLAZA Proposed Use 3
 Assessor's Parcel #(s) 140-32-101-017 Ward #
 General Plan: existing proposed Zoning: existing C2 proposed SC
 Commercial Square Footage Floor Area Ratio
 Gross Acres 1.32 Lots/Units Density
 Additional Information

PROPERTY OWNER HECTOR CAMACHO Contact 460 1775
 Address 1501 S MARYLAND PK Phone: 460 1775 Fax:
 City LV NEV 89104 State Zip
 E-mail Address ESTRELLA LV@hotmail.com

APPLICANT HECTOR CAMACHO Contact HECTOR
 Address SAME Phone: 460 1775 Fax:
 City ABOBE State Zip
 E-mail Address

REPRESENTATIVE HECTOR Contact HECTOR
 Address SAME ABOBE Phone: 460 1775 Fax:
 City State Zip
 E-mail Address

Property Owner Signature* [Signature]

* An authorized agent may sign in lieu of the property owner for Final Maps, Tentative Maps, and Parcel Maps.

Print Name

Subscribed and sworn before me

This 11th day of June, 20 10.

Jamie M. Beckner

Notary Public in and for said County and State

State of Nevada
Clark County

Revised 10/27/08

FOR DEPARTMENT USE ONLY

Case #	<u>SUP-38523</u>
Meeting Date:	<u>7/29/06</u>
Total Fee:	<u>10390</u>
Date Received:*	<u>6/11/06</u>
Received By:	<u>M REX</u>





JEANNE M. BECKNELL
Notary Public State of Nevada
No. 99-25658-1
My appt. exp. Apr 10, 2011

*The application will not be deemed complete until the submitted materials have been reviewed by the Planning and Development Department for consistency with applicable sections of the Zoning Ordinance.

\\depot\Application Packet\Application Form.pdf

SUP-33611 (52) Stamped 3-4-09 iPC 4-23-09 Denied

LEGAL DESCRIPTION:
BEING A PORTION OF THE NE1/4 AT THE NW1/4
OF SECTION 32, TOWNSHIP 20 S, RANGE 62 E
AS RECORDED AT THE CLARK COUNTY, NV,
RECORDER'S OFFICE.
A.P.N.: 140-32-114-045

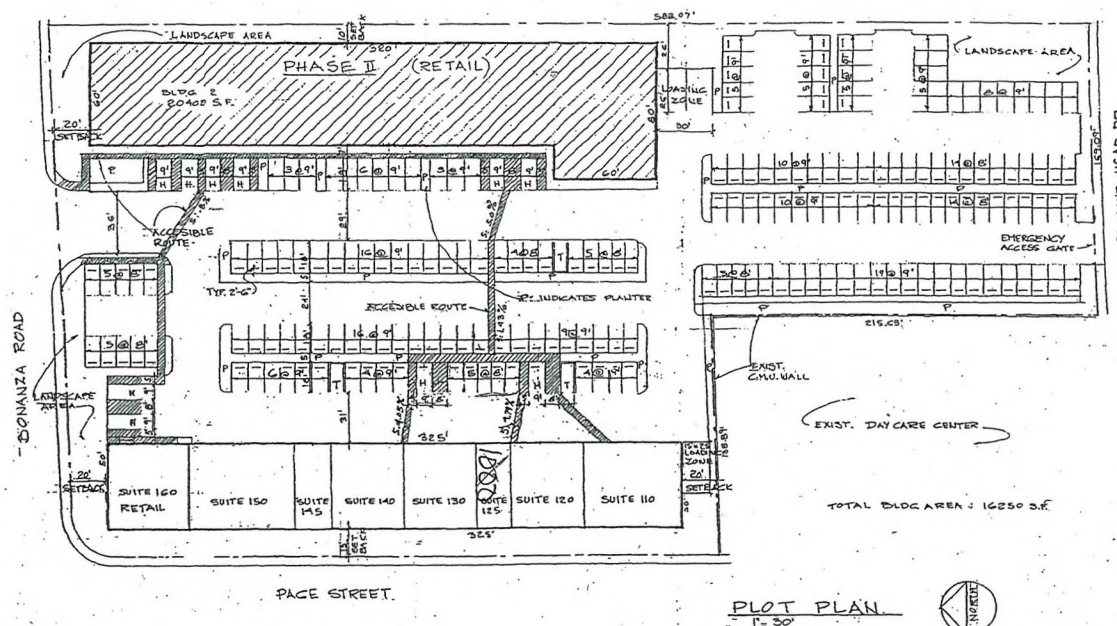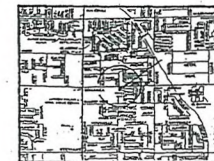

BUILDING ANALYSIS

Furniture Store	8740 S.F.
Furniture warehouse	2610 S.F.
Subtotal	11350 S.F.
Fast Food Eatery, Seating	3623 S.F.
Kitchens	2100 S.F.
Rest rooms	484 S.F.
Subtotal	6207 S.F.
Meat Market	2035 S.F.
Sprinklers rater room	44 S.F.
Exterior walls	526 S.F.
Interior 6" wall	38 S.F.
Subtotal	2643 S.F.
TOTAL BUILDING AREA	20400 S.F.

PARKING ANALYSIS

PHASE 1 (EXISTING)

Auto repair garage: 5 spaces + 1 per 200 S.F.
5 + (16250 S.F. ÷ 200) = 86.25 spaces.

PHASE 2 (PROPOSED)

Furniture Store	8410 S.F. ÷ 175 = 48.4 spaces.
Furniture warehouse	2610 S.F. ÷ 250 = 10.44 spaces.
Subtotal	58.84 spaces.
Fast Food Eatery	3623 S.F. ÷ 50 = 72.46 spaces.
Kitchens	2584 S.F. ÷ 200 = 12.92 spaces.
Subtotal	85.38 spaces.
Meat Market	2035 S.F. ÷ 175 = 11.62 spaces.
TOTAL PARKING REQUIRED	237.7 SPACES
TOTAL PARKING PROVIDED	201 SPACES plus 3 loading.

NORA H. MASANA
ARCHITECT
2207 WEST JOWAN ROAD
NORTH LAS VEGAS NV 89032
(702) 38-0727

CAMACHO AUTO CENTER, PHASE 2
4161 EAST BONANZA
Las Vegas NV 89110
Owner: Hector Camacho
(702) 460-1775

SITE PLAN

DRAWN: R.H.M.
DATE: 10-16-07
SCALE: 1" = 30'

SUP-38523

RECEIVED
JUN 17 2010

DONANZA ROAD

1115 DISPIAY AREA




LANDSCAPE AREA

PHASE II (RETAIL)

BLDG 2
20400 S.F.

SUITE 160
RETAIL
SUITE 150
SUITE 145
SUITE 140
SUITE 130
SUITE 125
SUITE 120
SUITE 110

20091

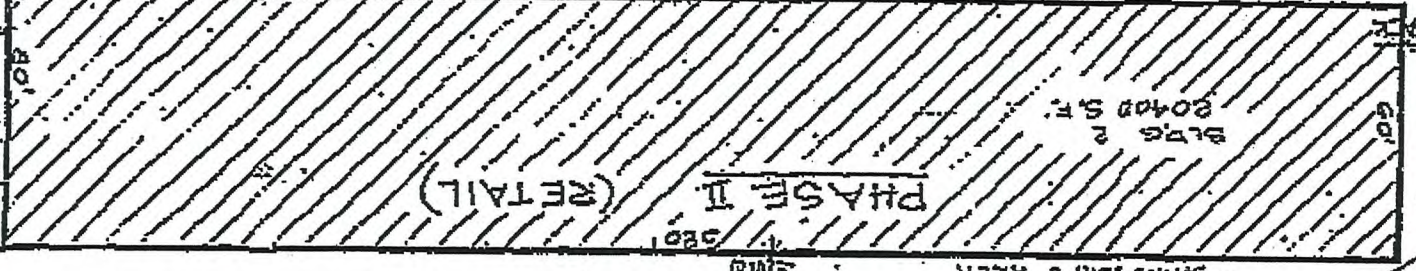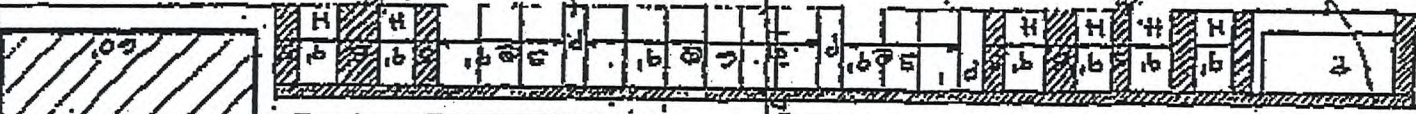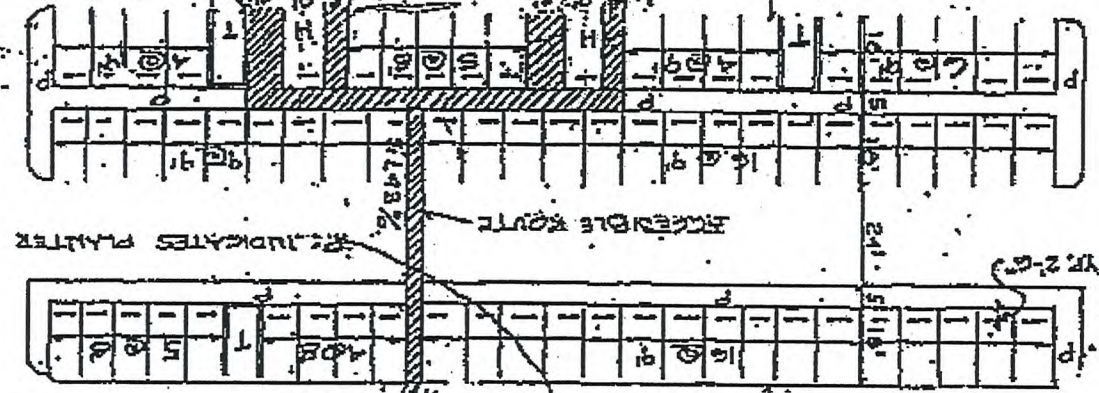

SUP-38523

PAGE STREET

JUN 1 1 2010

RECEIVED

1 5 10 15 20