



PLANNING & DEVELOPMENT DEPARTMENT

STATEMENT OF FINANCIAL INTEREST

Case Number: **SUP-39963** APN: 138-34-301-003

Name of Property Owner: FOSTER DAY INC.

Name of Applicant: ROGER FOSTER

Name of Representative: ROGER FOSTER

To the best of your knowledge, does the Mayor or any member of the City Council or Planning Commission have any financial interest in this or any other property with the property owner, applicant, the property owner or applicant's general or limited partners, or an officer of their corporation or limited liability company?

☐ Yes

☒ No

If yes, please indicate the member of the City Council or Planning Commission who is involved and list the name(s) of the person or persons with whom the City Official holds an interest. Also list the Assessor's Parcel Number if the property in which the interest is held is different from the case parcel.

City Official: _____

Partner(s): _____

APN: _____

Signature of Property Owner: [Signature]


Print Name: ROGER FOSTER

Subscribed and sworn before me

This 18th day of October, 2010

Leanne D. Howe Clark, NV

Notary Public in and for said County and State

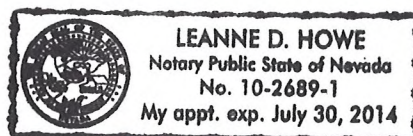

PLANNING & DEVELOPMENT DEPARTMENT

APPLICATION / PETITION FORM

Application/Petition For: USE PERMIT
 Project Address (Location) 7501 W. ALTA
 Project Name FOSTER DAY CAR WASH Proposed Use SELF SERVE CAR WASH
 Assessor's Parcel #(s) 138-34-301-003 Ward # _____
 General Plan: existing SC proposed SC Zoning: existing C1 proposed C1
 Commercial Square Footage 3500 Floor Area Ratio _____
 Gross Acres .93 Lots/Units _____ Density _____
 Additional Information _____

PROPERTY OWNER FOSTER DAY INC Contact ROGER FOSTER
 Address 7501 ~~W~~ ALTA Phone: 4604396 Fax: 8769705
 City LAS VEGAS State NV Zip 89
 E-mail Address N174R@AOL.COM

APPLICANT ROGER FOSTER Contact SAME
 Address 2560 RED ARROW DR. Phone: 4604396 Fax: 8769705
 City LV State NV Zip 89135
 E-mail Address _____

REPRESENTATIVE _____ Contact _____
 Address _____ Phone: _____ Fax: _____
 City _____ State _____ Zip _____
 E-mail Address _____

Property Owner Signature* [Signature]

* An authorized agent may sign in lieu of the property owner for Final Maps, Tentative Maps, and Parcel Maps.

Print Name ROGER FOSTER


Subscribed and sworn before me

This 20th day of October, 20 10

Susan Mock

Notary Public in and for said County and State

Revised 10/27/08

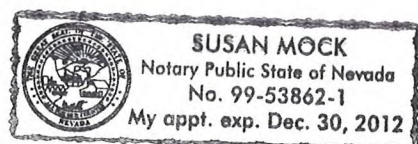

FOR DEPARTMENT USE ONLY

Case #	<u>SUP-39963</u>
Meeting Date:	<u>12/16/10 PC</u>
Total Fee:	<u>\$1,030</u>
Date Received:	<u>10/20/10</u>
Received By:	<u>[Signature]</u>


*The application will not be deemed complete until the submitted materials have been reviewed by the Planning and Development Department for consistency with applicable sections of the Zoning Ordinance.

f:\depot\Application Packet\Application Form.pdf

EXISTING C-1 ZONING

EXISTING R-1 ZONING

7501 ALTA DRIVE

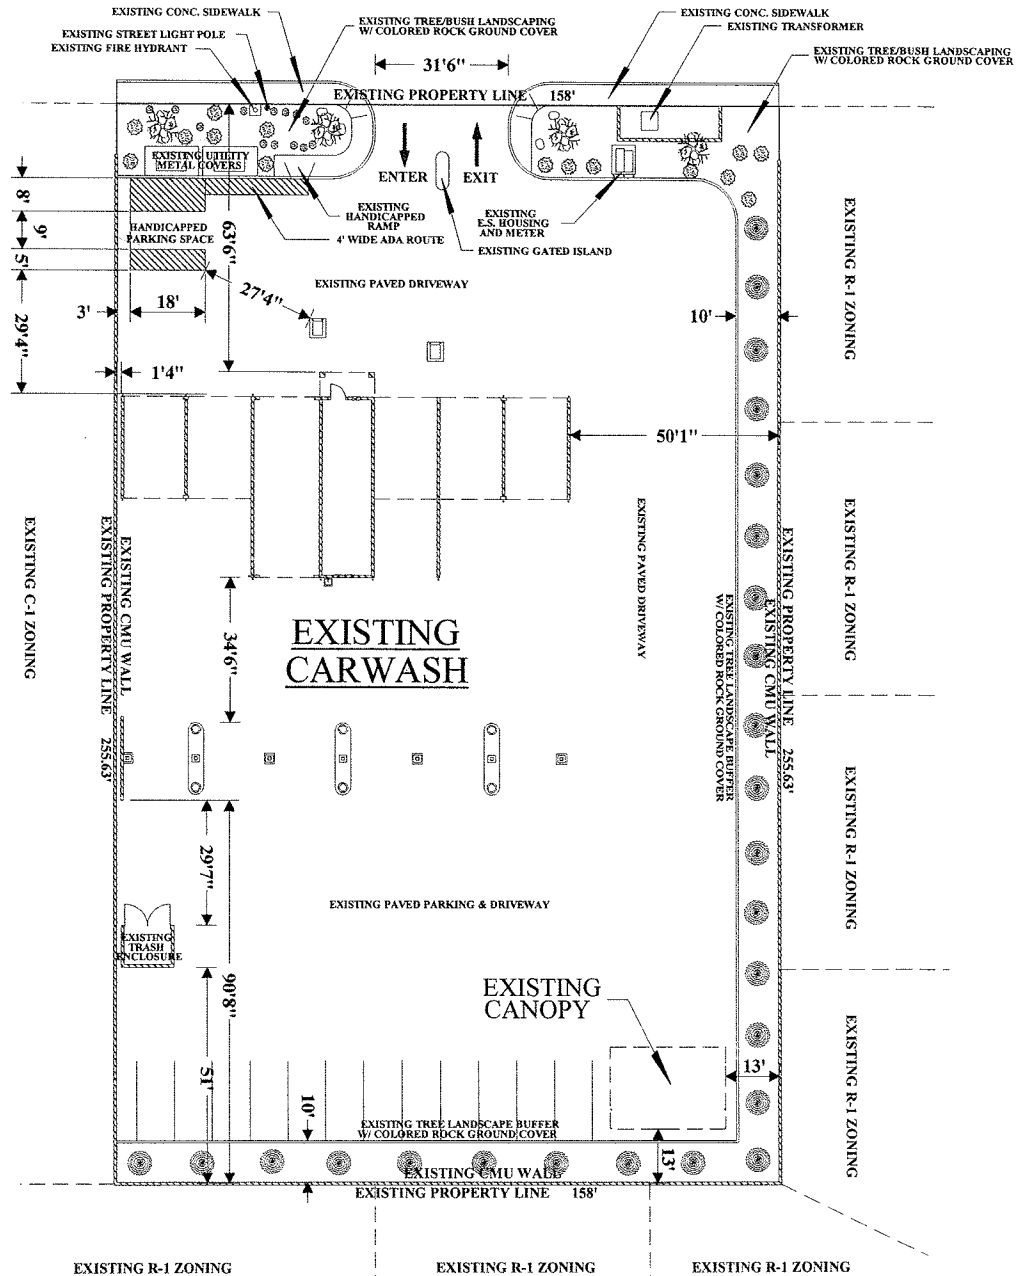


+/- 0.93 NET ACRES
+/- 40,511 S.F. LAND
+/- 3,016 S.F. BUILDING
+/- 2,160 S.F. CANOPY

SITE PLAN
SCALE: 1" = 20'




SUP-39963

RECEIVED
OCT 20 2010

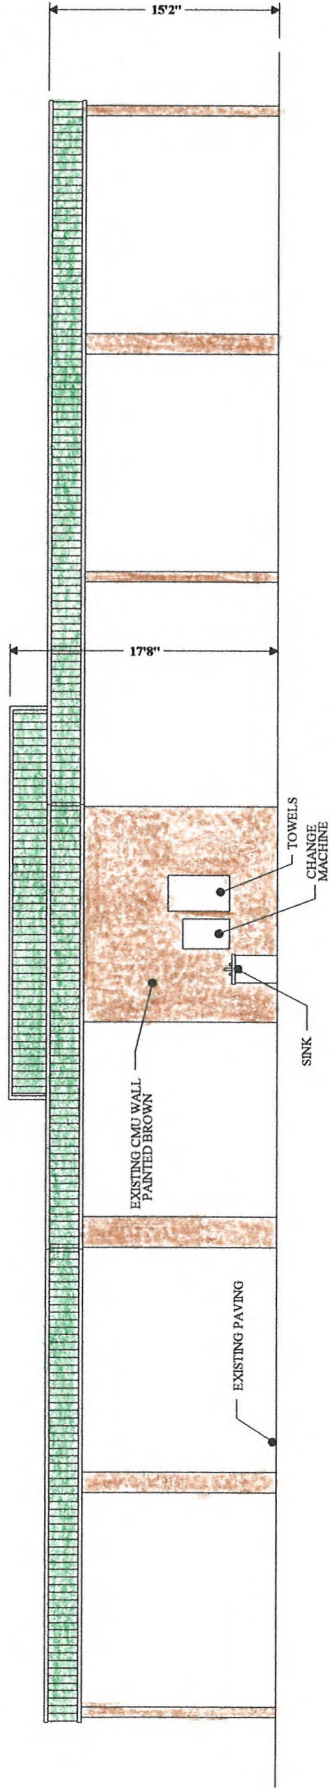


REAR ELEVATION (SOUTH)
SCALE: 3/16" = 1'-0"

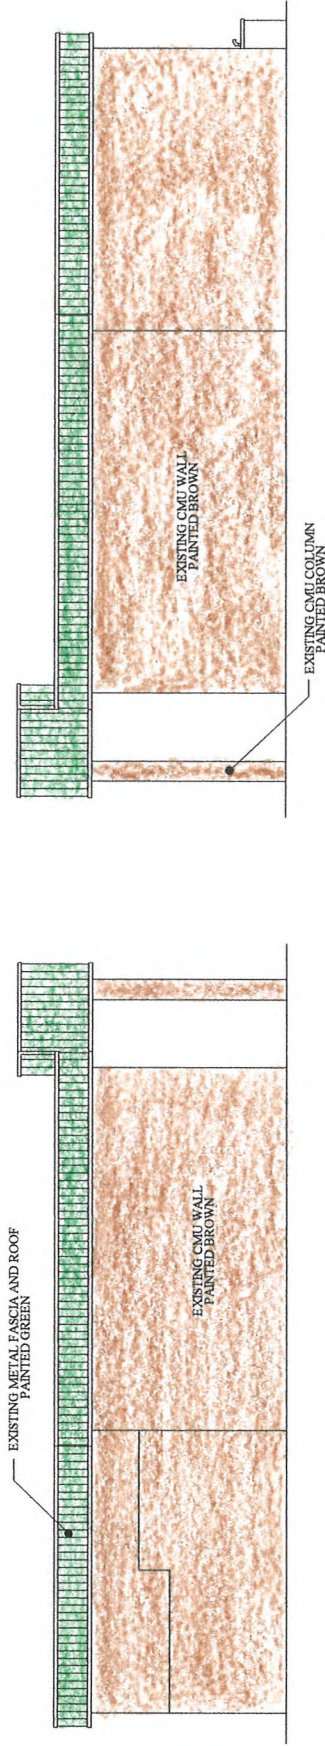

LEFT ELEVATION (EAST)
SCALE: 3/16" = 1'-0"

RIGHT ELEVATION (WEST)
SCALE: 3/16" = 1'-0"

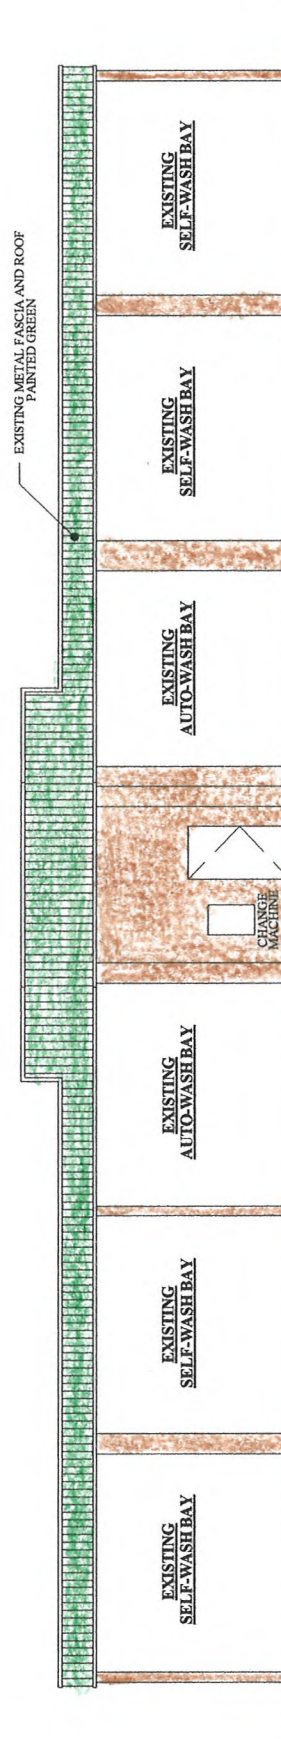

FRONT ELEVATION (NORTH)
SCALE: 3/16" = 1'-0"

RECEIVED
OCT 20 2010
SUP-39963