



PLANNING & DEVELOPMENT DEPARTMENT

RECEIVED
OCT 27 2010

STATEMENT OF FINANCIAL INTEREST

Case Number: **VAR-40088** APN: 139-27-502-003
Name of Property Owner: Sky View Pines Limited Partnership
Name of Applicant: NEVADA H.A.N.D., Inc.
Name of Representative: JACQUE HAAS

To the best of your knowledge, does the Mayor or any member of the City Council or Planning Commission have any financial interest in this or any other property with the property owner, applicant, the property owner or applicant's general or limited partners, or an officer of their corporation or limited liability company?

☐ Yes

☒ No

If yes, please indicate the member of the City Council or Planning Commission who is involved and list the name(s) of the person or persons with whom the City Official holds an interest. Also list the Assessor's Parcel Number if the property in which the interest is held is different from the case parcel.

City Official: N/A

Partner(s): _____

APN: _____

Signature of Property Owner: Michael Mullin


Print Name: Sky View Pines Limited Partnership

Subscribed and sworn before me

This 21st day of October, 2010

Jacqueline Haas
Notary Public in and for said County and State

By: Sky View Pines LLC, as GP
By: HAND Enterprises, Inc., as Sole Member to GP
By: Michael Mullin, President

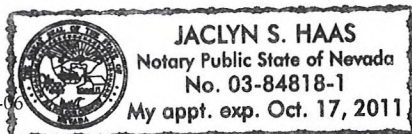



PLANNING & DEVELOPMENT DEPARTMENT

APPLICATION / PETITION FORM

OCT 27 2010

Application/Petition For: VARIANCE
Project Address (Location) 21 West Owens Avenue, LAS VEGAS, NV 89101
Project Name Sky View Pines Family Apartments Proposed Use APARTMENTS
Assessor's Parcel #(s) 139-27-502-003 Ward # 5
General Plan: existing H proposed - Zoning: existing R-5 proposed R-5
Commercial Square Footage N/A Floor Area Ratio _____
Gross Acres 5.028 Lots/Units _____ Density _____
Additional Information _____

PROPERTY OWNER Sky View Pines Limited Partnership Contact JACQUE HAAS
Address 295 E. WARM Springs Rd., #101 Phone: 410-2706 Fax: 739-3005
City LAS VEGAS State NV Zip 89119
E-mail Address jhaas@nevadahand.org

APPLICANT NEVADA H.A.N.D., Inc. Contact JACQUE HAAS
Address 295 E. WARM Springs Rd., #101 Phone: 410-2706 Fax: 739-3005
City LAS VEGAS State NV Zip 89119
E-mail Address jhaas@nevadahand.org

REPRESENTATIVE NEVADA H.A.N.D., Inc. Contact JACQUE HAAS
Address 295 E. WARM Springs Rd., #101 Phone: 410-2706 Fax: 739-3005
City LAS VEGAS State NV Zip 89119
E-mail Address jhaas@nevadahand.org

Property Owner Signature* Michael Mullin

* An authorized agent may sign in lieu of the property owner for Final Maps, Tentative Maps, and Parcel Maps.


Print Name Michael Mullin

Subscribed and sworn before me

This 21st day of October, 20 10.

Joy S. Haas

Notary Public in and for said County of Clark

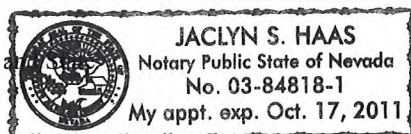

Revised 10/27/08

FOR DEPARTMENT USE ONLY

Case #	<u>VAR 40088</u>
Meeting Date:	<u>12.16.10</u>
Total Fee:	<u>\$880.-</u>
Date Received:*	<u>10.27.10</u>
Received By:	<u>JHA</u>

*The application will not be deemed complete until the submitted materials have been reviewed by the Planning and Development Department for consistency with applicable sections of the Zoning Ordinance.

f:\depot\Application Packet\Application Form.pdf

SKY VIEW PINES FAMILY APARTMENTS

FOR
NEVADA H.A.N.D., INC.



RECEIVED
OCT 27 2010

MAIN STREET

(BASIS OF BEARINGS)
N89°42'26"E 1330.14'


HORIZON CREST
FAMILY APARTMENTS
DEVELOPED BY NEVADA H.A.N.D., INC.
APN 813-27-002-014
UNRECORDED - R-4.5

HELP LAS VEGAS
HOUSING CORP. II
APN 813-27-002-021
UNRECORDED - R-4.5

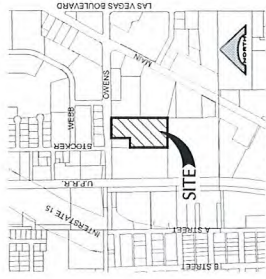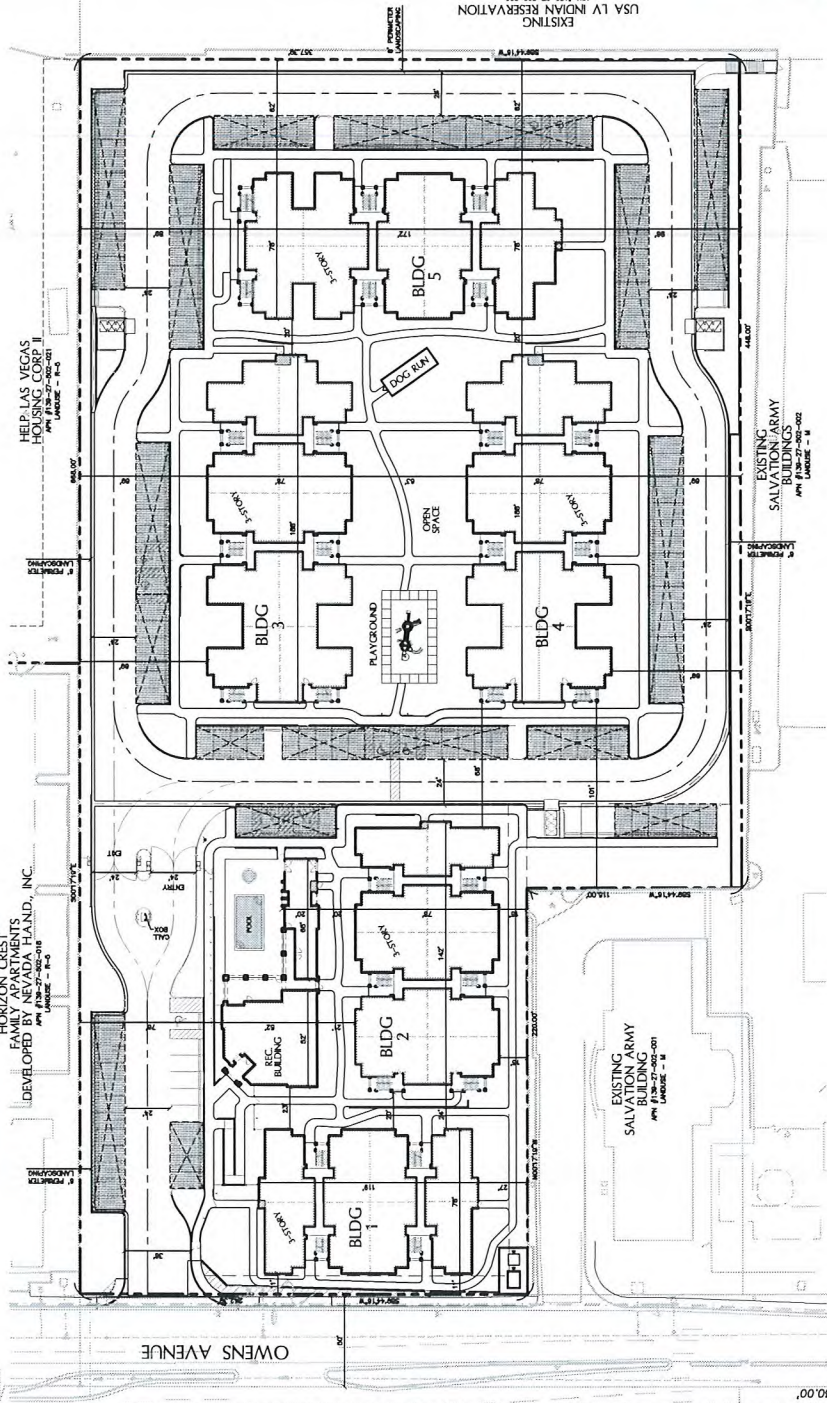

VICINITY MAP

SEC. 27, T. 20 S., R. 61 E.

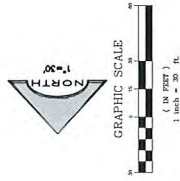

TABULATION:

APPROXIMATE HOUSING
UNITS
CURRENT ZONING
TOTAL NUMBER OF BUILDINGS
TOTAL NUMBER OF UNITS
TOTAL AREA

OPEN SPACE REQUIREMENTS

REQUIRED OPEN SPACE (SQ. FT.)
PROVIDED OPEN SPACE

PARKING REQUIREMENTS

TOTAL REQUIRED PARKING SPACES (1 P.S.)
TOTAL PROVIDED PARKING SPACES (1 P.S.)
TOTAL REQUIRED ACCESSIBLE PARKING SPACES (1 P.S.)
TOTAL PROVIDED ACCESSIBLE PARKING SPACES (1 P.S.)
TOTAL REQUIRED HANDICAP ACCESSIBLE SPACES (1 P.S.)
TOTAL PROVIDED HANDICAP ACCESSIBLE SPACES (1 P.S.)

SETBACKS

FRONT
SIDE
REAR
BLDG TO BLDG

LEGAL DESCRIPTION

SECTION 27, T. 20 S., R. 61 E., BLK. 1, LOT 10, S.W. 1/4, NEVADA H.A.N.D., INC. TRACT, NEVADA

OWNER:
NEVADA H.A.N.D., INC.
300 W. PINE STREET, SUITE 101
LAS VEGAS, NEVADA 89101
(702) 738-3343

DEVELOPER:
NEVADA H.A.N.D., INC.
300 W. PINE STREET, SUITE 101
LAS VEGAS, NEVADA 89101
(702) 738-3343

SHEET NUMBER
1
OF 1 SHEETS
B18-017-083

SITE PLAN OF
SKY VIEW PINES FAMILY APTS.
FOR
NEVADA H.A.N.D., INC.
CITY OF LAS VEGAS
NEVADA

L. R. NELSON
CONSULTING ENGINEERS, INC.
6765 West Russell Road, Suite 200
Las Vegas, Nevada 89118
(702) 451-2296 FAX
(702) 798-7978

DESIGNED BY: **WGB**
CHECKED BY: **WGB**
DATE: **10/29/10**
REVISION
DATE: **10/29/10**


VAR-40088

Plant Legend			
Botanical Name	Common Name	Size	Qty
<i>Abutilon palmieri</i>	Indian mallow	5 Gal	35
<i>Agave multiflora</i>		5 Gal	16
<i>Agave parryi truncata</i>	Artichoke agave	5 Gal	32
<i>Artemisia 'Povis Castle'</i>	Povis castle wormwood	5 Gal	60
<i>Besleria lyrata</i>	Chocolate flower	1 Gal	45
<i>Bouteloua gracilis</i>	Blue grama grass	1 Gal	217
<i>Buddleja mammbifolia</i>	Vibbly butterfly bush	5 Gal	18
<i>Ceanothus pulcherrima</i>	Red bed of paradise	5 Gal	3
<i>Callanthe bicolor</i>	Karl Foerster grass	5 Gal	44
<i>Callanthe bicolor</i>	Pink fairy duster	5 Gal	36
<i>Cordia parvifolia</i>	Little leaf cordia	5 Gal	26
<i>Dalea 'Influencia' 'Sierra Negra'</i>		5 Gal	40
<i>Desert spoon</i>		5 Gal	40
<i>Dryas octopetala</i>	Golden dryas	1 Gal	100
<i>Eremophila 'hyacinthina'</i>	Blue bells	5 Gal	112
<i>Eriogonum fasciculatum</i>	Turpentine bush	5 Gal	162
<i>Euphorbia rigida</i>	Gopher spurge	5 Gal	35
<i>Fouquieria splendens</i>	Ocotillo	5 Gal	13
<i>Gallardia grandiflora</i>	Indian blanket flower	5 Gal	117
<i>Gutera 'Indiheim' 'Siskiyou Pink'</i>	Pink yucca	5 Gal	38
<i>Hesperaloe parviflora</i>	Red yucca	5 Gal	60
<i>Marifredo 'Macho Mocha'</i>		5 Gal	26
<i>Melampodium leucanthum</i>	Blackfoot daisy	5 Gal	230
<i>Muhlenbergia emeryi 'El Toro'</i>	Bull grass	5 Gal	155
<i>Muhlenbergia 'Inheim' 'Autumn Glow'</i>	Autumn glow	5 Gal	105
<i>Oenothera caespitosa</i>	White evening primrose	5 Gal	92
<i>Opuntia turpinii</i>	Pinecone prickly pear	5 Gal	7
<i>Opuntia violacea</i>	Purple pancake	5 Gal	9
<i>Persea 'Indiheim' 'Sierra Negra'</i>	Golden creosote	5 Gal	4
<i>Penstemon heterophyllus</i>	Foothill penstemon	5 Gal	32
<i>Penstemon parryi</i>	Parry's penstemon	5 Gal	51
<i>Perezia trilobata</i>	Three leaf sumac	5 Gal	20
<i>Ruellia equisetiformis</i>	Coral fountain	5 Gal	76
<i>Salvia densiflora</i>	Chipparral sage	5 Gal	34
<i>Salvia leucantha</i>	Mexican sage	5 Gal	83
<i>Tecoma hybrid 'Sierra Apricot'</i>		5 Gal	15
<i>Trichocereus pachanoi</i>	San Pedro cactus	15 Gal	4
<i>Vigueria parisi</i>	Goldeneye	5 Gal	98
<i>Yucca pallida</i>	Pale leaf yucca	5 Gal	78
<i>Zauschneria californica</i>	California fuchsia	5 Gal	112

Tree Legend			
Botanical Name	Common Name	Size	QTY
<i>Cercidium hybrid 'Sonoran Emerald'</i>	Palo verde	24" Box	15
<i>Chilopsis linearis</i>	Desert Willow	15 Gal	8
<i>Cordia boissieri</i>	Texas olive	15 Gal	29
<i>Dalbergia sissoo</i>	Rosewood	15 Gal	3
<i>Ebanopsis ebano</i>	Texas ebony	15 Gal	11
<i>Pistache chinensis 'Red Push'</i>	Red Push Chinese Pistache	24" Box	13
<i>Prosopis glandulosa 'Maverick'</i>	Texas honey mesquite	15 Gal	4
<i>Quercus emoryi</i>	Emory oak	15 Gal	4
<i>Vitex agnus-castus</i>	Chaste tree	24" Box	15

Construction Notes:
 - Boulder type: Arizona Top Rock
 - Mulch type: Mexican Gold Decomposed granite
 - Approximately 30% of planting areas are to have chunky 'Cappuccino Brown' incorporated in natural soils

Sky View Pines Landscape Plan

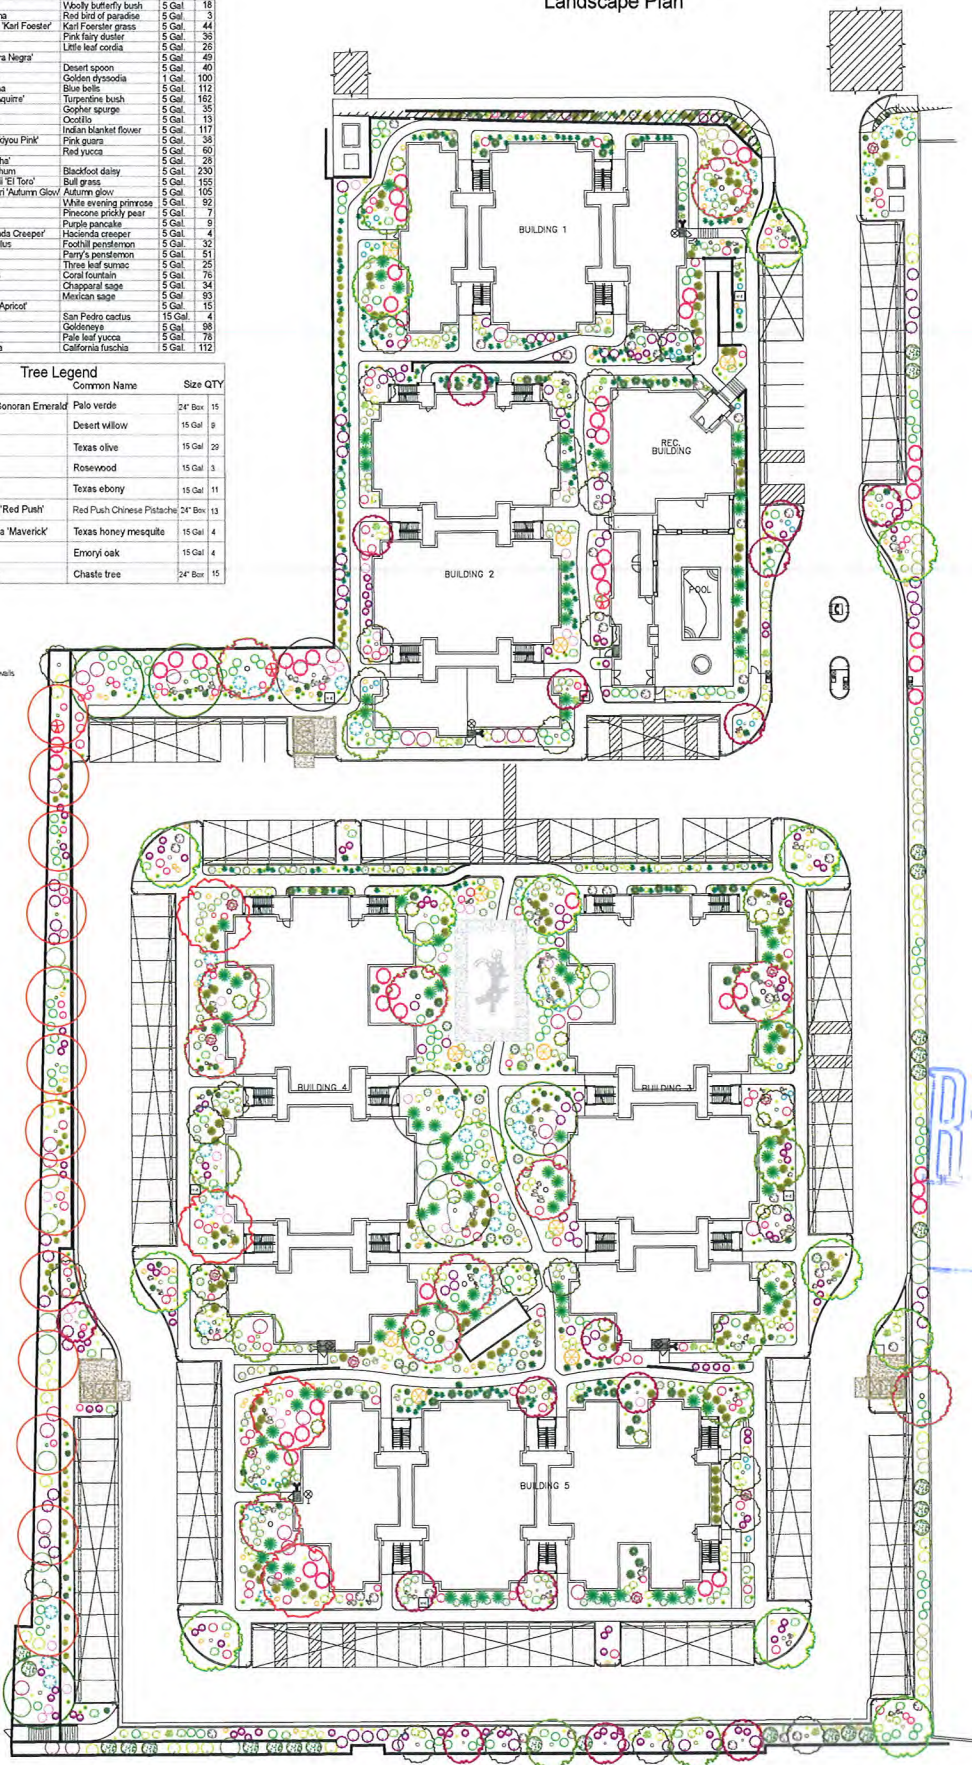

RECEIVED
OCT 27 2010

VAR-40088