



PLANNING & DEVELOPMENT DEPARTMENT

STATEMENT OF FINANCIAL INTEREST

Case Number: **EOT-21097** APN: 163-08-603-001 / 163-08-701-001

Name of Property Owner: Lake East Partners, LLC

Name of Applicant: Lake East Partners, LLC

Name of Representative: Steve Hartunian

To the best of your knowledge, does the Mayor or any member of the City Council or Planning Commission have any financial interest in this or any other property with the property owner, applicant, the property owner or applicant's general or limited partners, or an officer of their corporation or limited liability company?

☐ Yes

☒ No

If yes, please indicate the member of the City Council or Planning Commission who is involved and list the name(s) of the person or persons with whom the City Official holds an interest. Also list the Assessor's Parcel Number if the property in which the interest is held is different from the case parcel.

City Official: _____

Partner(s): _____

APN: _____

Signature of Property Owner: *Steve Hartunian*, *Mayor Member of*
Sole Member




Print Name: Steve Hartunian

Subscribed and sworn before me

This 31 day of March, 2007
Sylvia Daves Grieb
Notary Public in and for said County and State



**SITE PLAN FOR
SUNSET BREEZE @ THE LAKES
APN: 163-08-603-001 & 163-08-701-001**

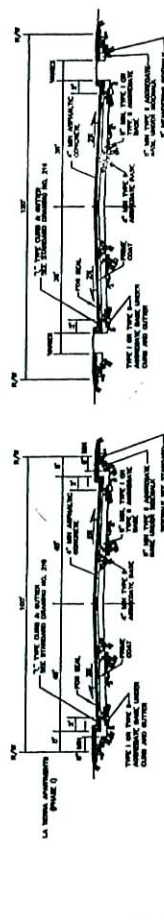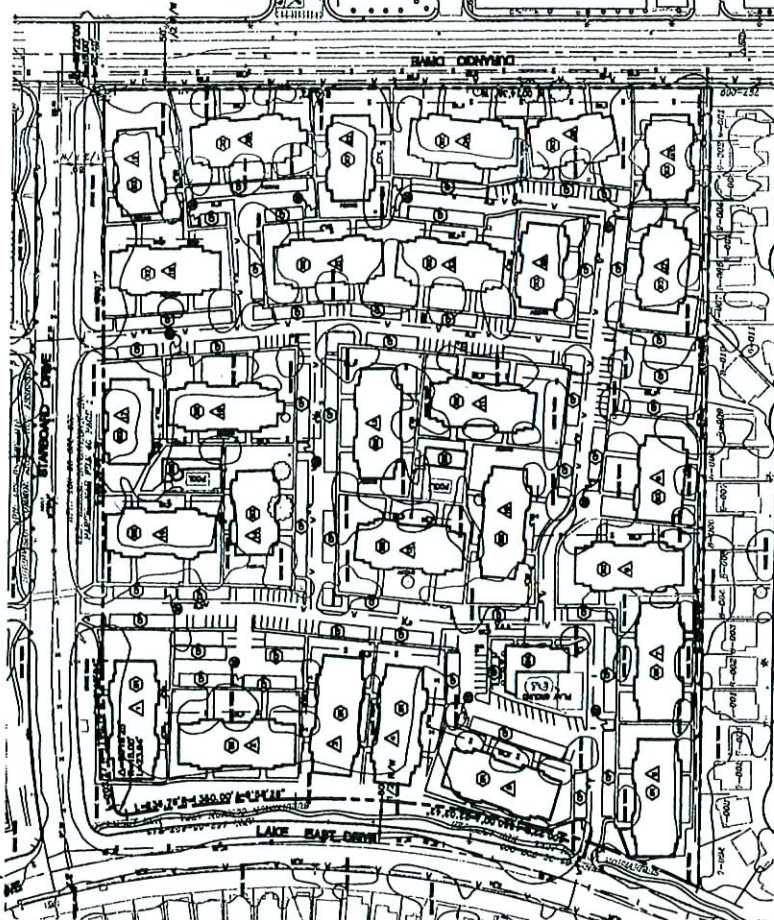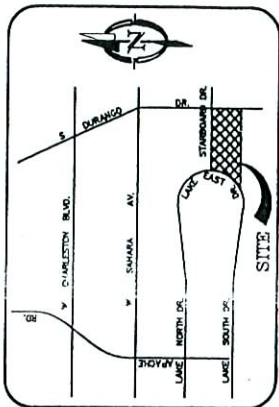

SHEET C-1 of 1 SHEETS DRAWING NO.	SUNSET BREEZE @ THE LAKES SITE PLAN	 INTEGRITY ENGINEERING Phone: 702.656.4918 Fax: 702.656.4918 180 Virginia Ave. #212 Las Vegas, NV 89121 3450 E. Tropicana Ave.
JOB NO: 15-171		
DATE:		
CHECKED BY:	DU	
DESIGNED BY:	CA	
DRAWN BY:	CA	
SCALE:	1" = 80'	
REV. #	BY	DATE
1	BY	DATE
REVISION APPROVAL BLOCK		
APPROVED	DESIGNER	DATE

RECEIVED

APR 5 2007

REC'D
COMMUNICATIONS SECTION
JUN 10 1964

APR 5 2007

EO 12812-21097
05-16-07 CC

[illegible]