


EXHIBIT 1

FREMONT & 7TH ST CONTAINER PARK

SQUARE FOOTAGE/USE BREAKDOWN:
 RETAIL = 10,188 SF (MULTI-LEVEL X-CUBE AND CONTAINERS)
 STUDIO LEVEL OFFICE = 2,688 SF
 F&B VENUES = 1,520 SF
 RESTROOMS/STORAGE/SUPPORT USES = 3,064 SF

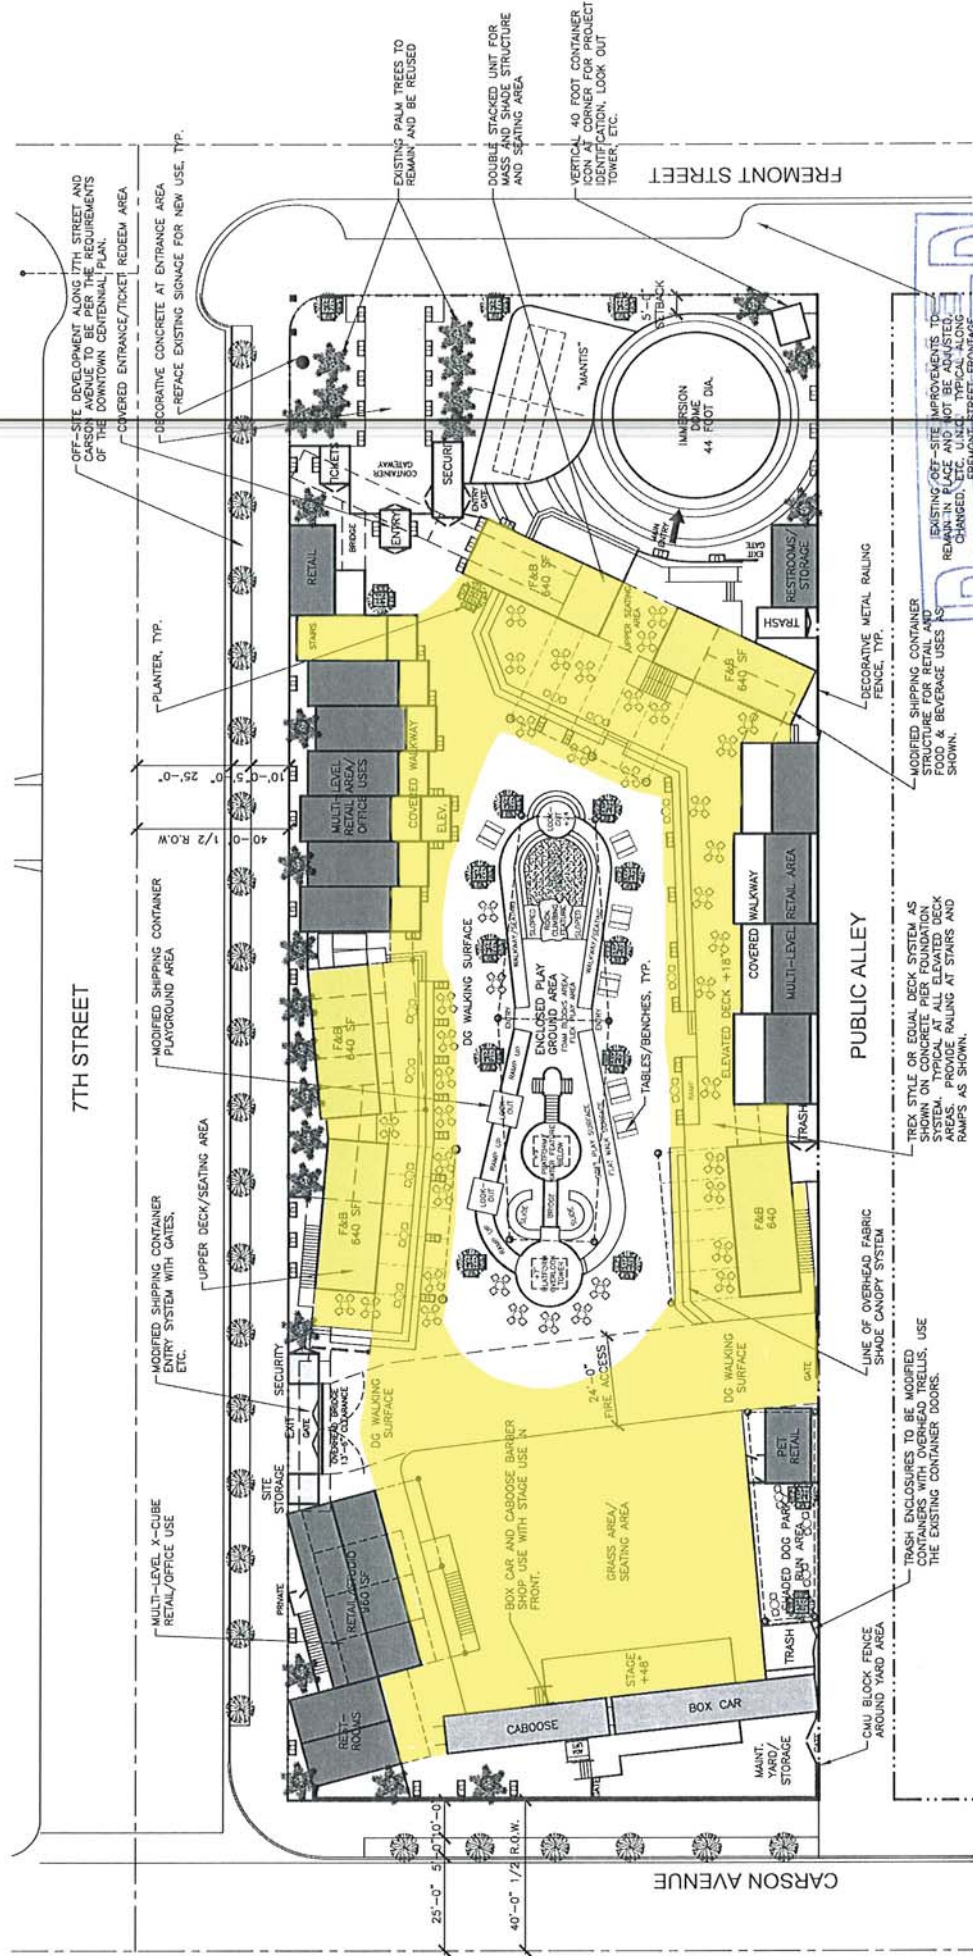

BRESLIN
BUILDERS


1 SITE PLAN
 SCALE: 1/32"=1'-0"

SUP-45948
SDR-45945

PROJECT 20 JUNE 2012 V6a

City of Las Vegas
 Department of Planning

FREMONT & 7TH ST CONTAINER PARK

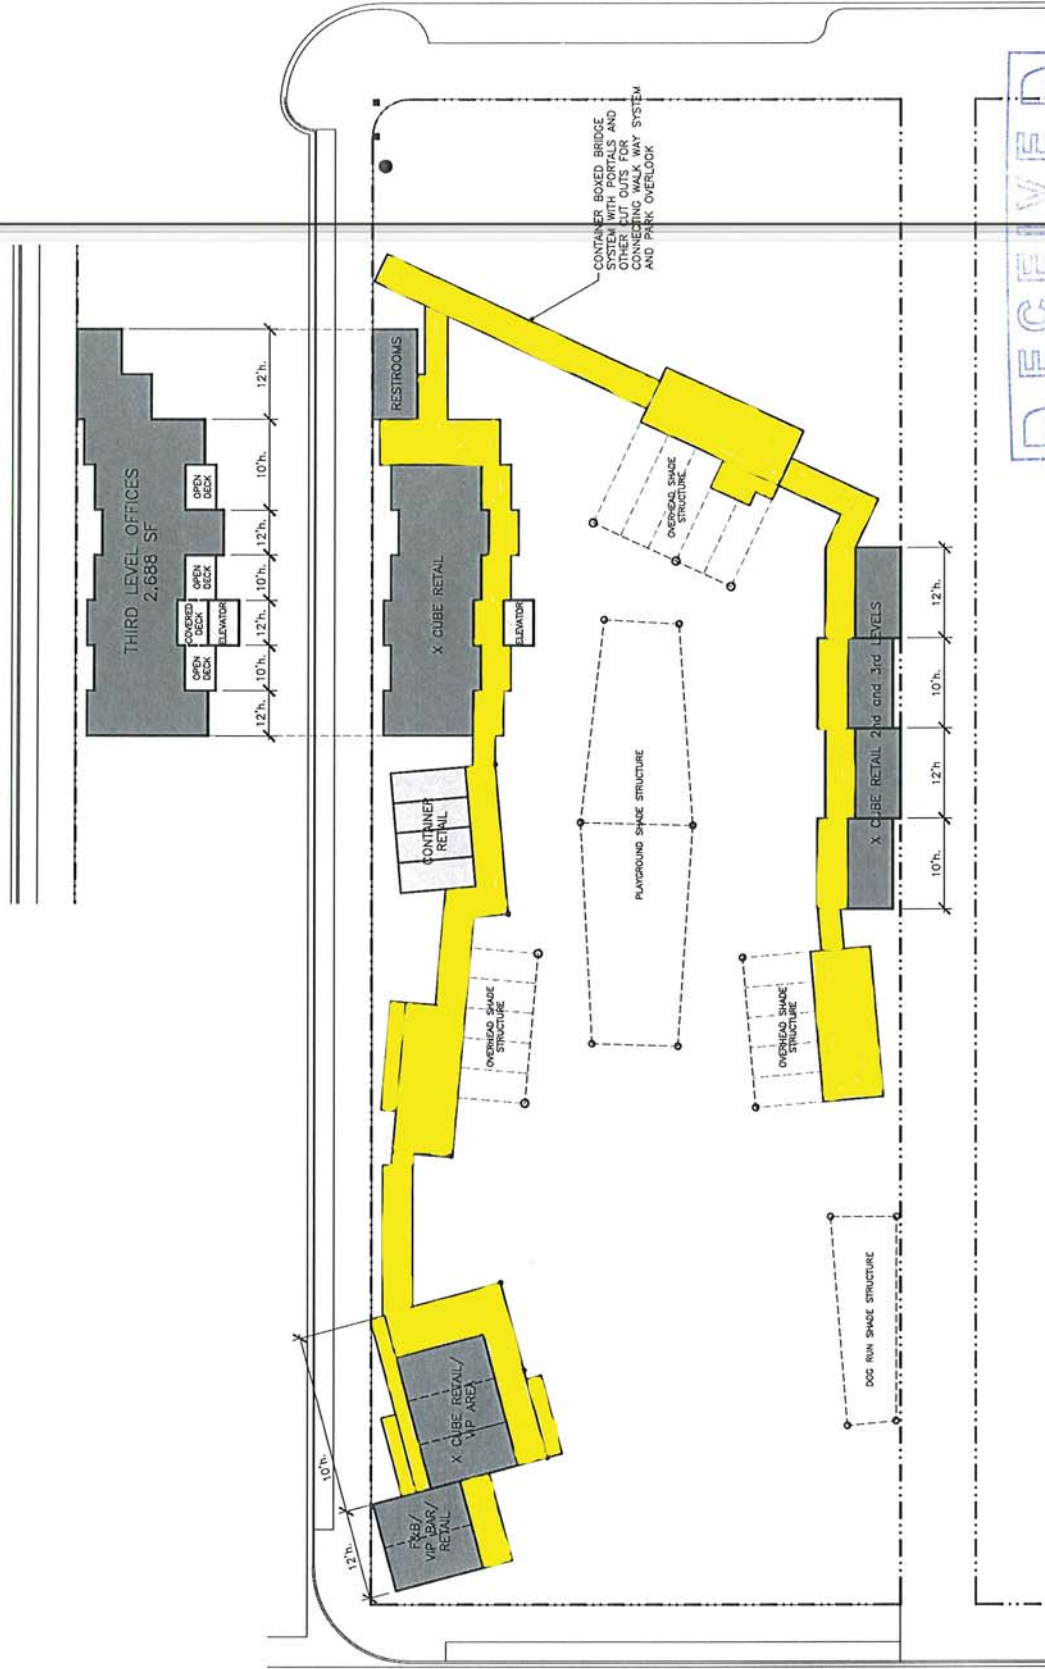

**BRESLIN
BUILDERS**

1 UPPER LEVEL PLAN
SCALE: 1/32" = 1'-0"

PROJECT 20 JUNE 2012 v6a

SUP-45948
SDR-45945